




0 1 2 3 4 5m
SCALE BAR 1:100

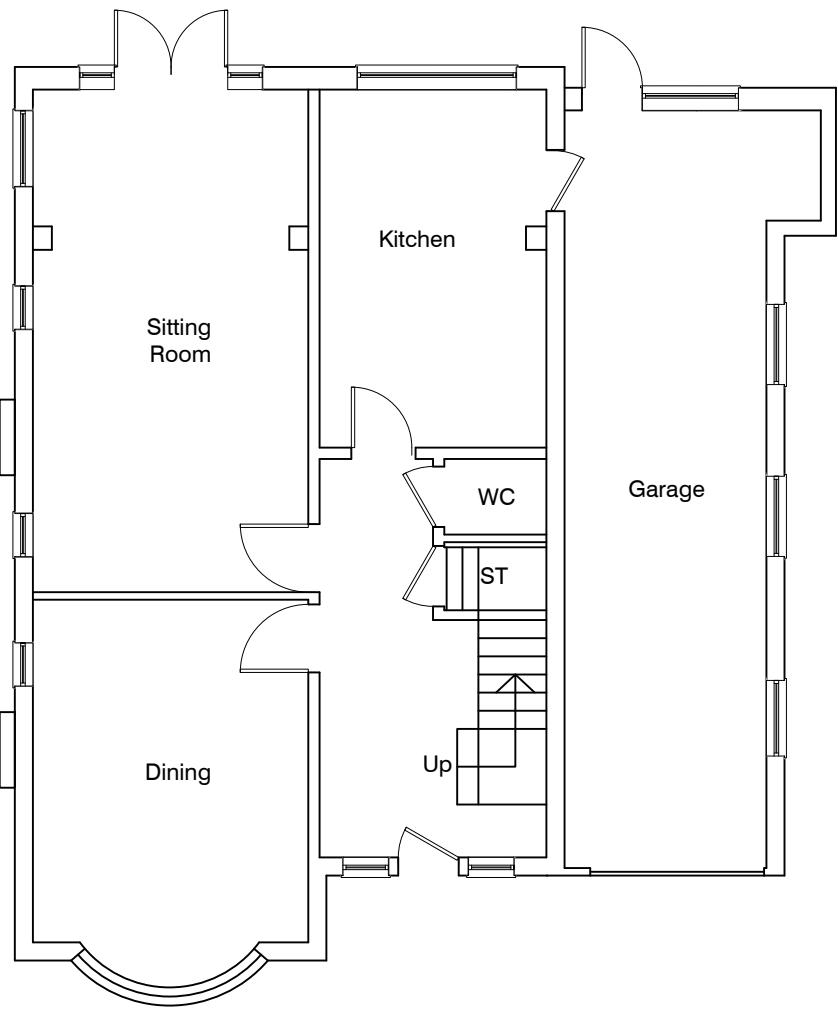


EXISTING GROUND FLOOR PLAN
1:100

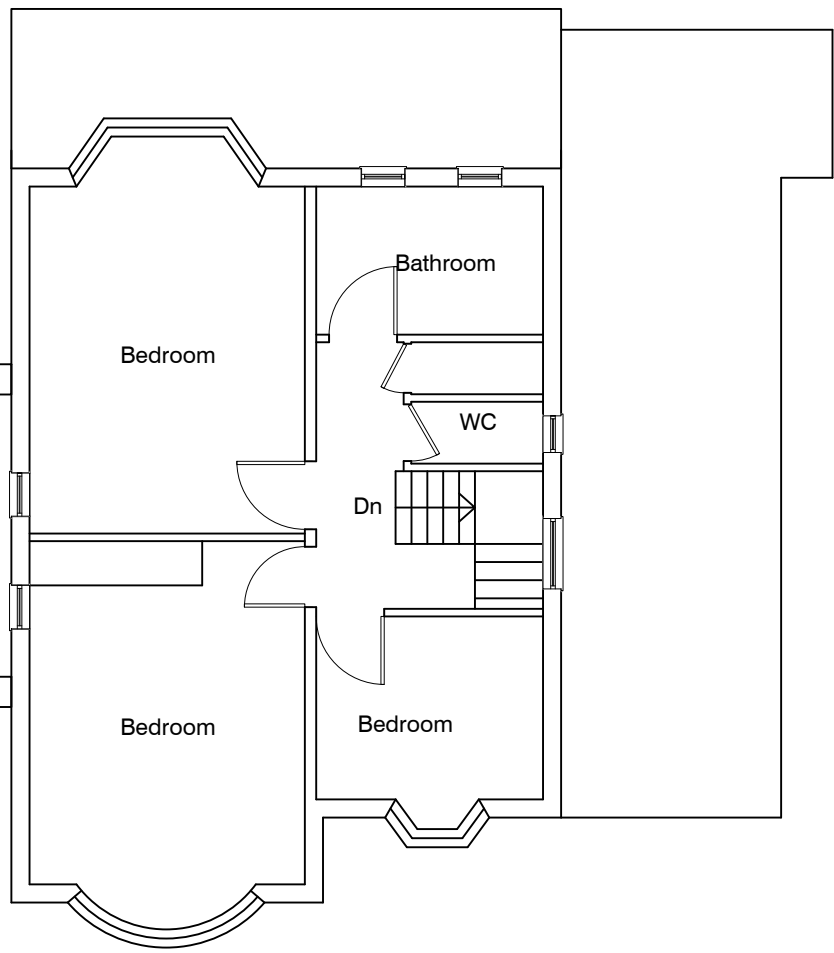


EXISTING FIRST FLOOR PLAN
1:100

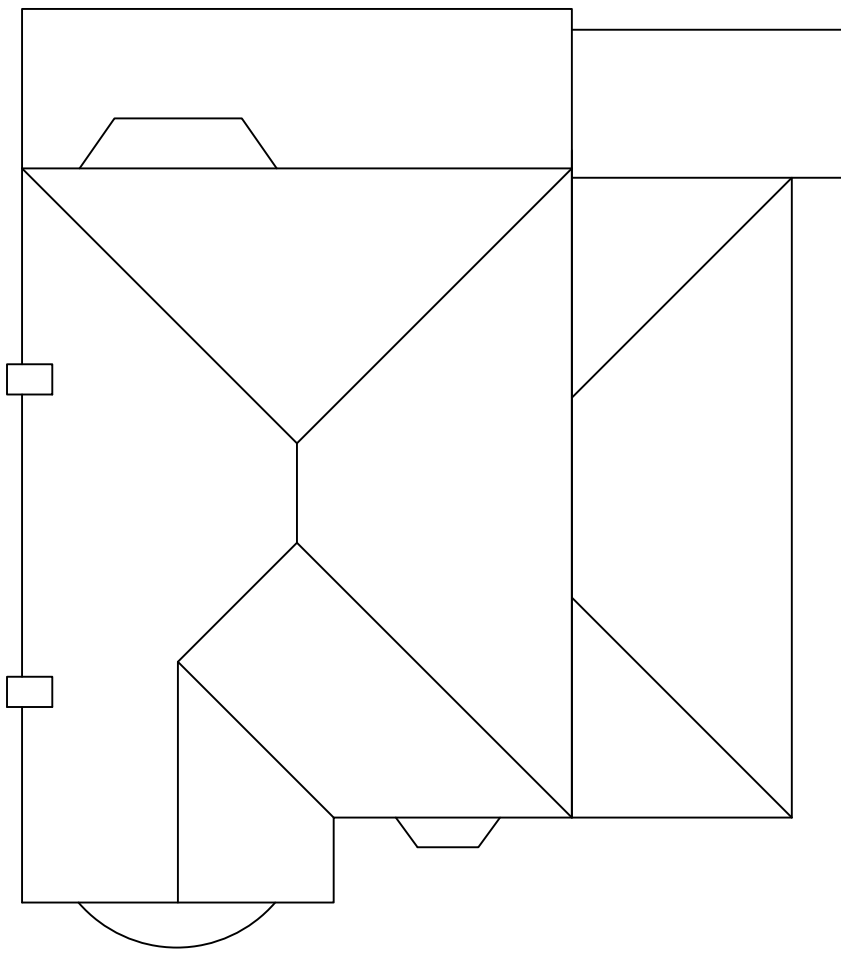


EXISTING ROOF PLAN
1:100

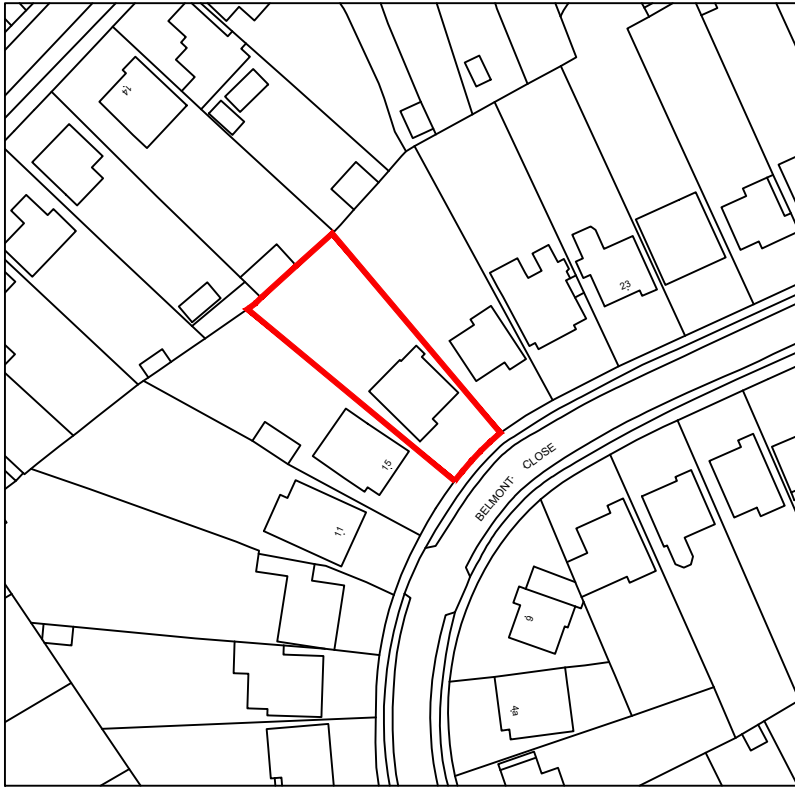

LOCATION PLAN
1:1250

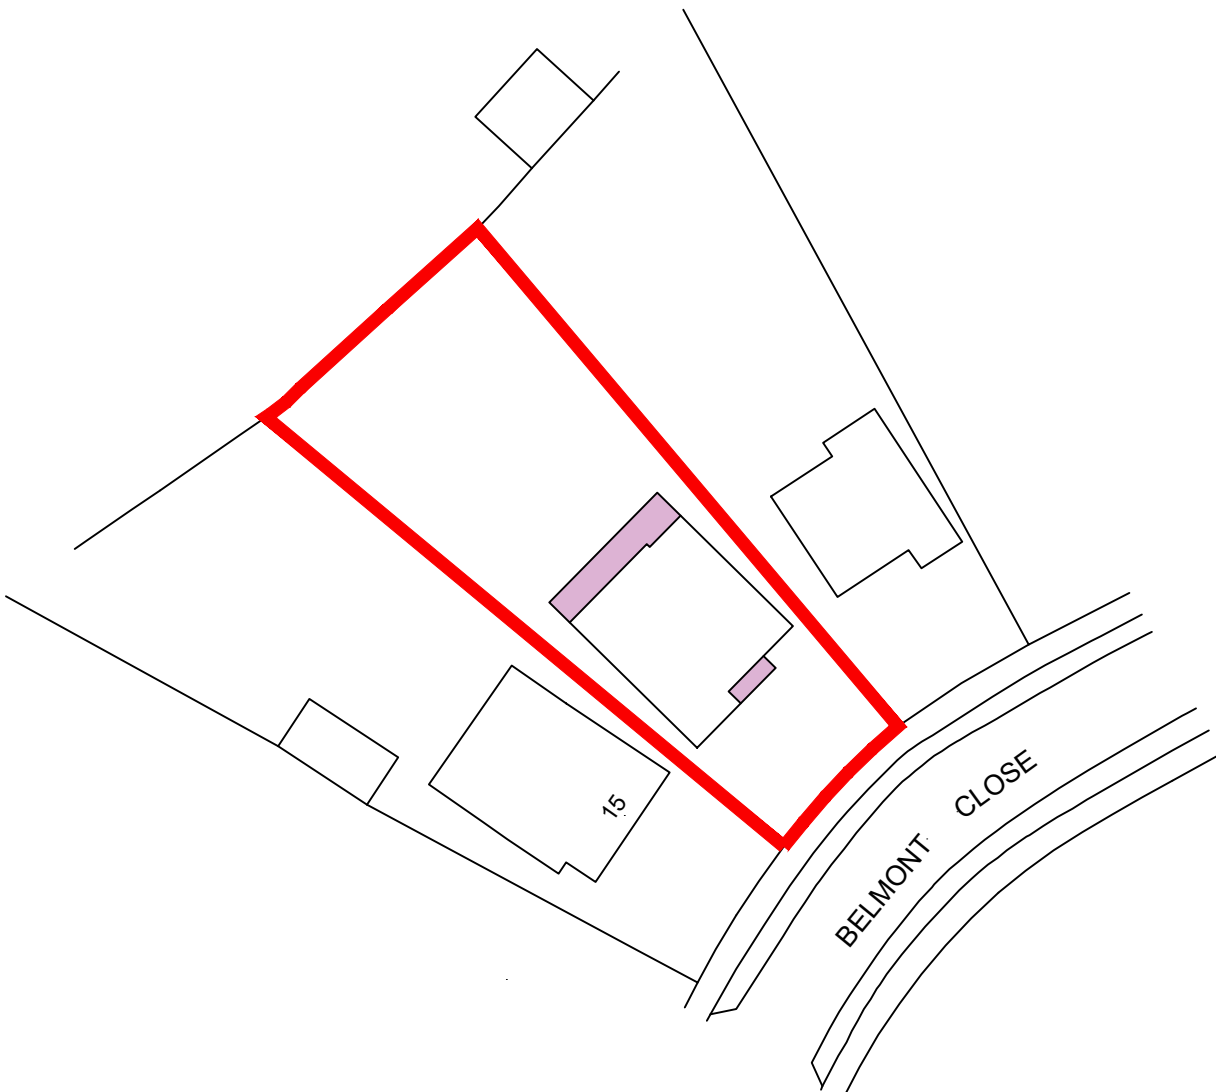

SITE PLAN
1:500

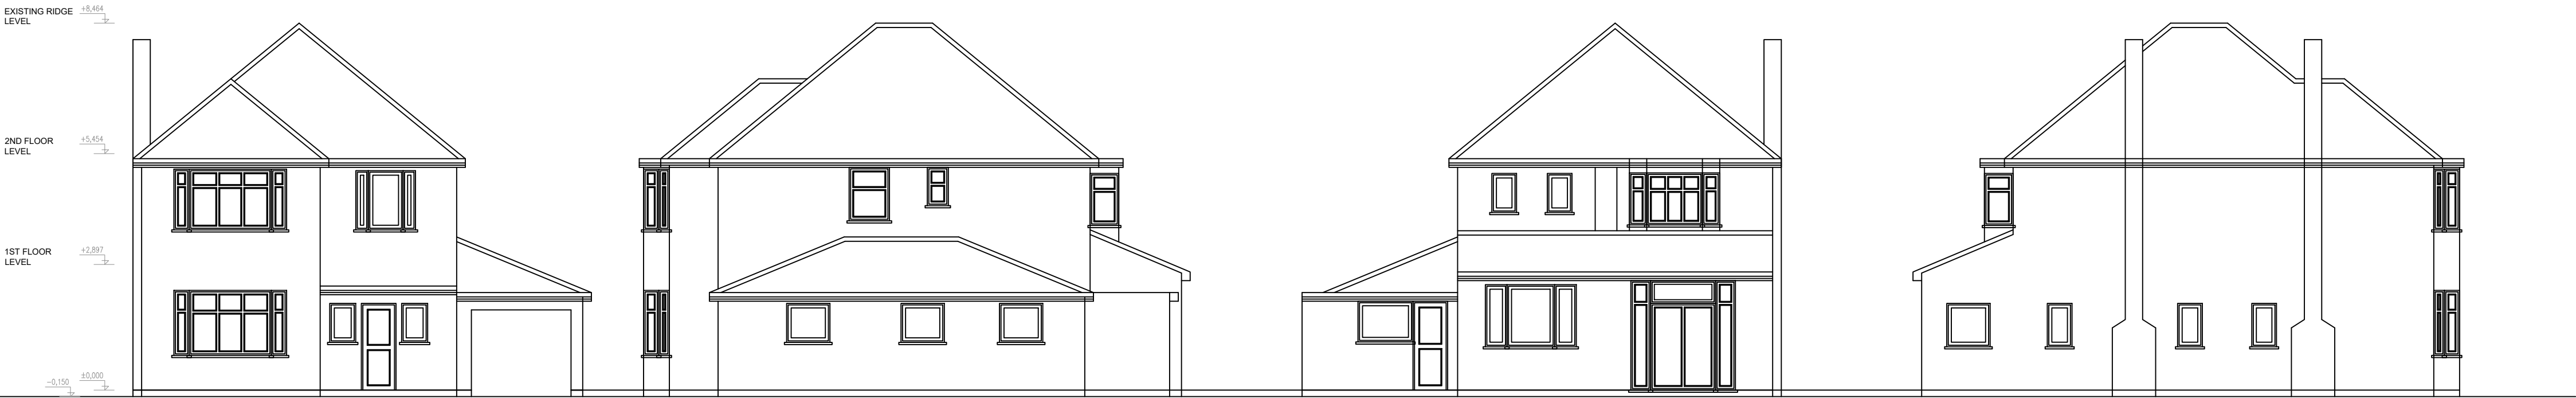

EXISTING FRONT ELEVATION
1:100

EXISTING SIDE ELEVATION
1:100

EXISTING REAR ELEVATION
1:100

EXISTING SIDE ELEVATION
1:100

0 5 10 15 20 25m
SCALE BAR 1:500

0 10 20 30 40 50m
SCALE BAR 1:1250

Consilio

Unit 17 and 18, 54a Cowley Mill Rd,
Uxbridge UB8 2FX

TEL:
01494932288
02039580151

EMAIL:
info@consiliotownplanning.co.uk



DISCLAIMER:

THESE ARE THE PLANNING DRAWINGS
AND SHOULD NOT BE USED FOR
STRUCTURAL CALCULATIONS OR ANY
ENGINEERING PURPOSE.

IMPORTANT NOTE:ALL

1. ALL GUTTERS, FOUNDATIONS
AND DOWN PIPES TO REMAIN
WITHIN THE BOUNDARY LINES
OF THE SUBJECT PROPERTY.
2. ALL PLANS ARE SUBJECT TO
FULL PLANS APPROVAL BY
BUILDING CONTROL, NOT
BUILDING NOTICE.

REVISION

DESCRIPTION

DATE

DESCRIPTION:

DOUBLE STOREY SIDE AND REAR
EXTENSION

CLIENT / JOB ADDRESS:

MR & MRS GILL
17 BELMONT CLOSE
UXBRIDGE
UB8 1RF

DRAWING TITLE PLANNING APPLICATION

SCALE	1:100, 1:500 & 1:1250	@ A1	STATUS	PA
DATE	20/04/2023		CHECKED	HM
JOB.NO.	17-23-01		DRAWN	SG
DWG.NO.	PA-01		REVISION	

THIS DRAWING IS SUBJECT TO COPYRIGHT DO NOT REPRODUCE THIS DRAWING WITHOUT PRIOR PERMISSION FROM CONSILIO