


VOLUME CALCULATION


PROPOSED DORMER

$$\text{Vol} = \frac{3.58 \times 1.62 \times 8.59 \times 2}{2} = 49.82\text{m}^3$$

TOTAL VOLUME PROPOSED = 49.82m³
LESS THAN THE 50m³ ALLOWED UNDER PERMITTED DEVELOPMENT FOR LOFT EXTENSIONS

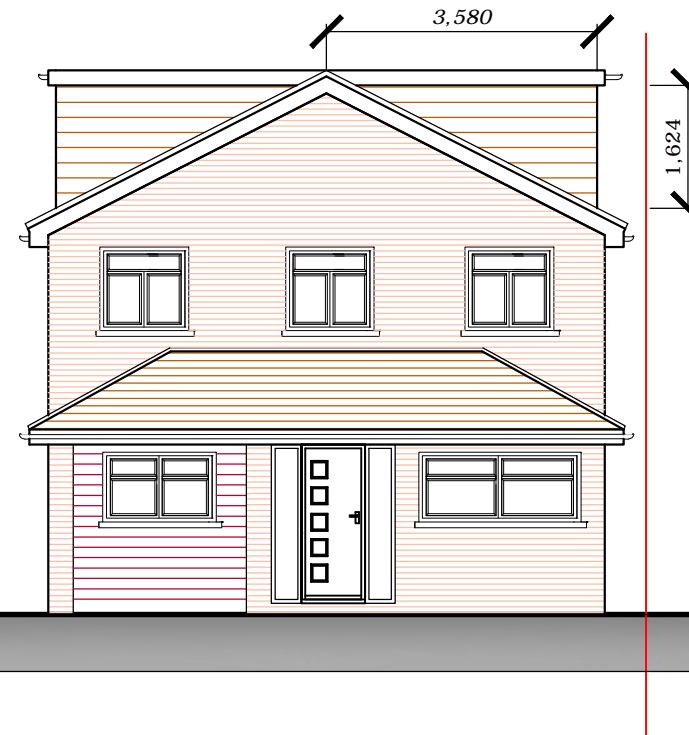


NORTH ELEVATION

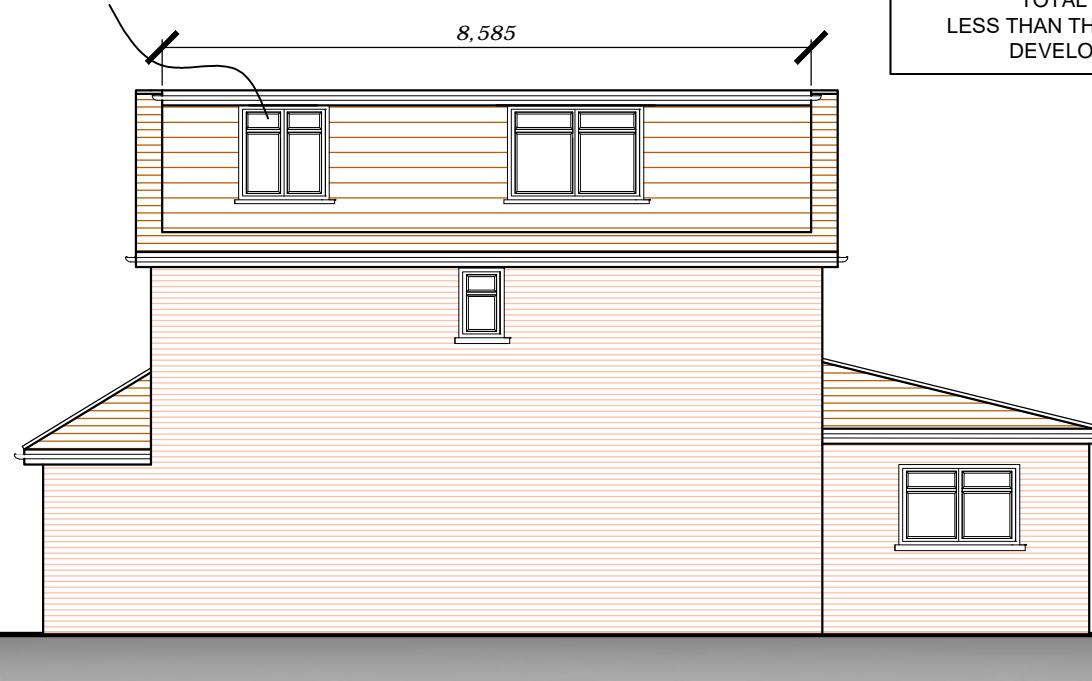

WEST ELEVATION



EAST ELEVATION

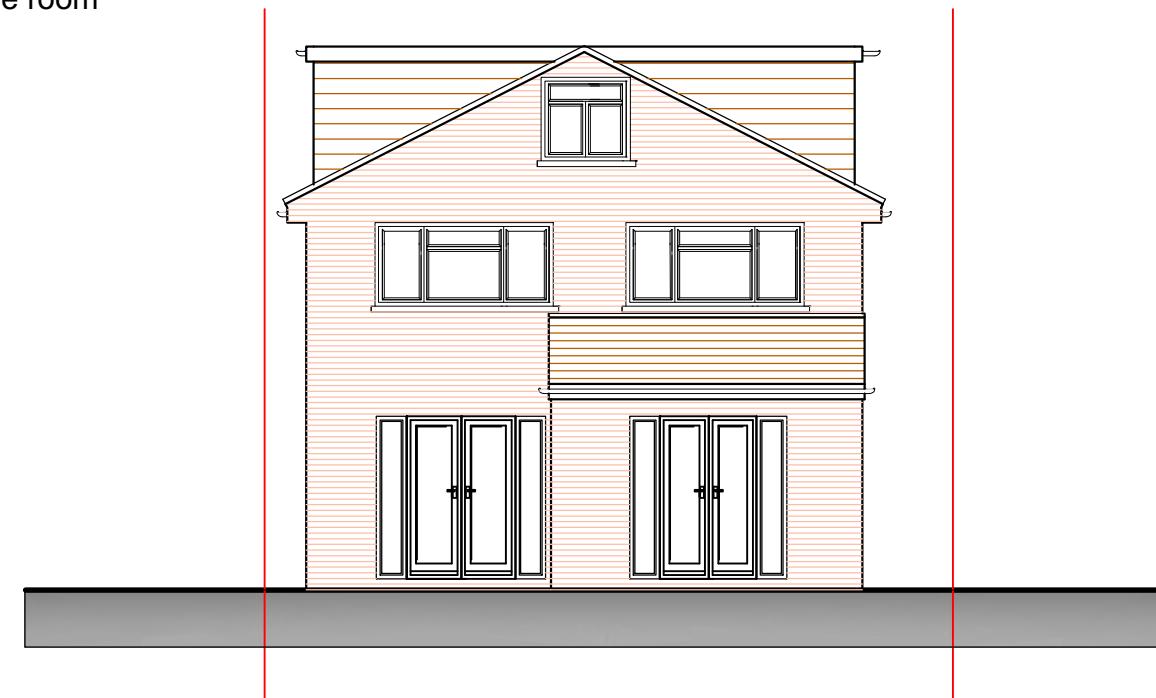

SOUTH ELEVATION

PROPOSED ELEVATIONS

10 Hartshill Close, Uxbridge UB10 9LH

Scale Bar

1:100 @ A3
Metres
0 1 2 3 4 5 6 7 8 9 10



THE GILLETT MACLEOD PARTNERSHIP
Chartered Architects & Town Planning Consultants
1 High Road Old Eastcote Pinner Middlesex HA5 2EW tel. 0208 868 1333

Drg. No. 22/3502/17
Scale 1:100@A3
Date 30/01/23
Drawn by KH

REVISION
C
drawer