




AMENDMENTS		
A	SIZE OF LOFT AREA REDUCED	16/03/23

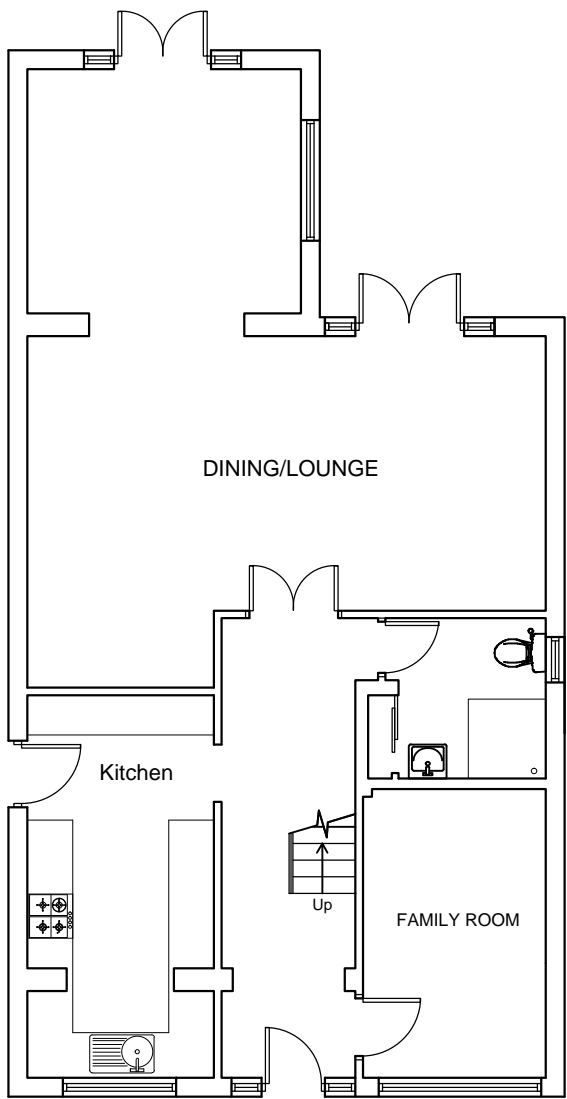


GROUND FLOOR PLAN

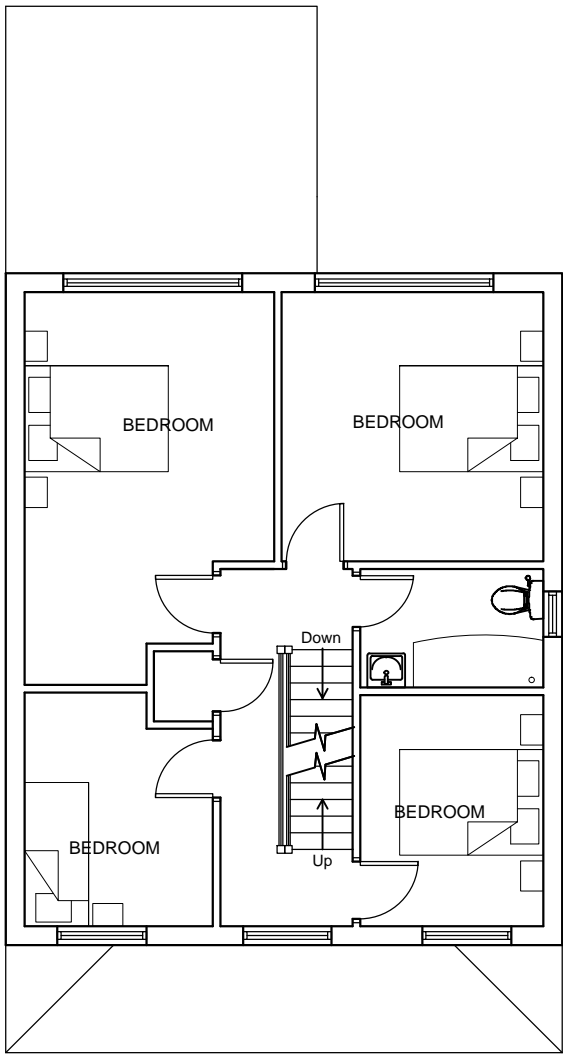

FIRST FLOOR PLAN

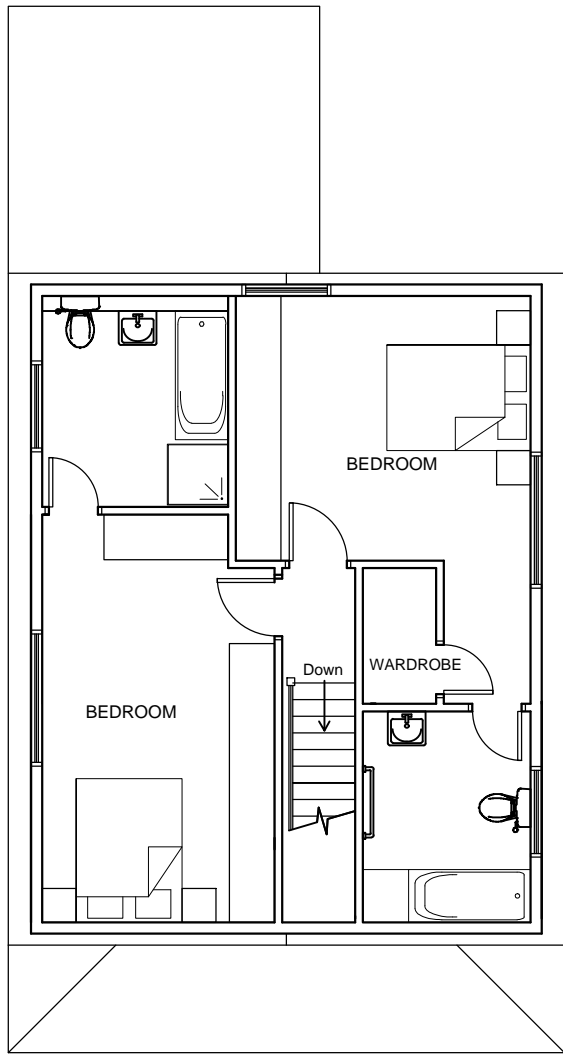


LOFT PLAN

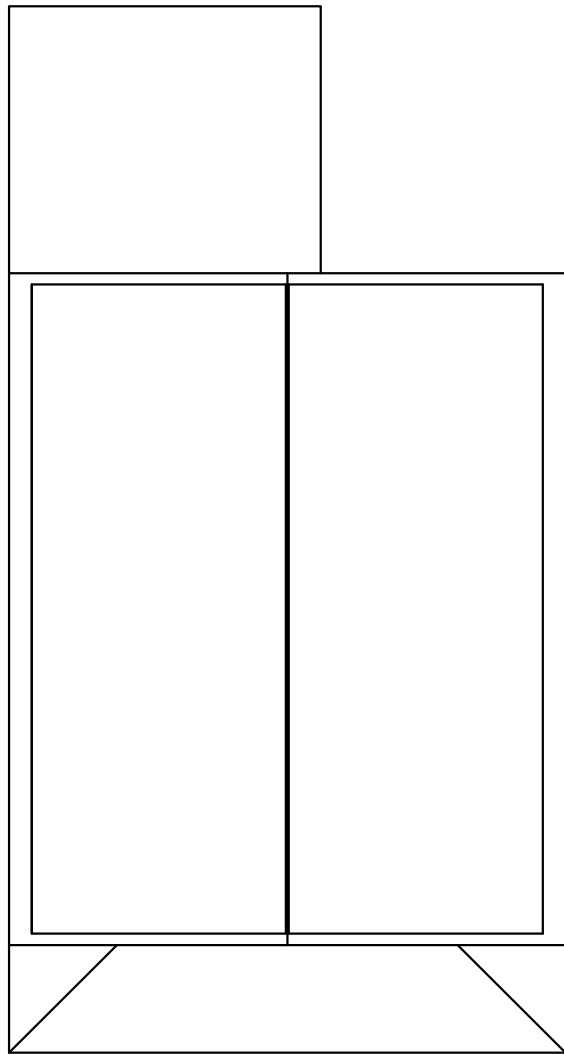

ROOF PLAN

PROPOSED FLOOR PLANS

10 Hartshill Close, Uxbridge UB10 9LH

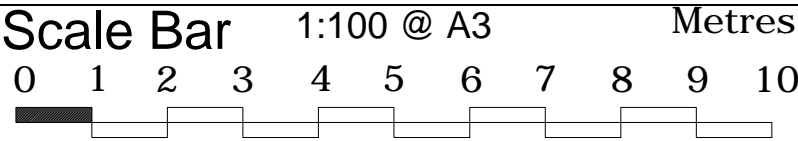

THE GILLETT MACLEOD PARTNERSHIP  
Chartered Architects & Town Planning Consultants  
1 High Road Old Eastcote Pinner Middlesex HA5 2EW tel. 0208 868 1333

Drg. No. 22/3502/16 <sup>A</sup>	REVISION
Scale 1:100@A3	A
Date 30/01/23	
Drawn by KH	
	(C) drawer