



# HARTSHILL CLOSE

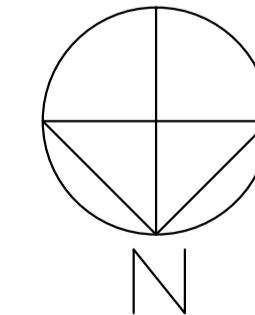

10 Hartshill Close, Uxbridge UB10 9LH

Scale Bar  
0 1 2 3 4 5 6 7 8 9 10 Metres  
1:100 @ A1

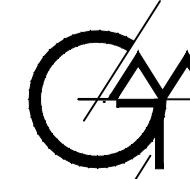


THE GILLETT MACLEOD PARTNERSHIP  
Chartered Architects & Town Planning Consultants  
1 High Road Old Eastcote Pinner Middlesex HA5 2EW tel. 0208 868 1333

Drg. No. 22/3502/3<sup>A</sup>  
Scale 1:100  
Date 07/12/22  
Drawn by KH

REVISION  
A  
C  
drawer

# HARTSHILL CLOSE

## PROPOSED SITE PLAN

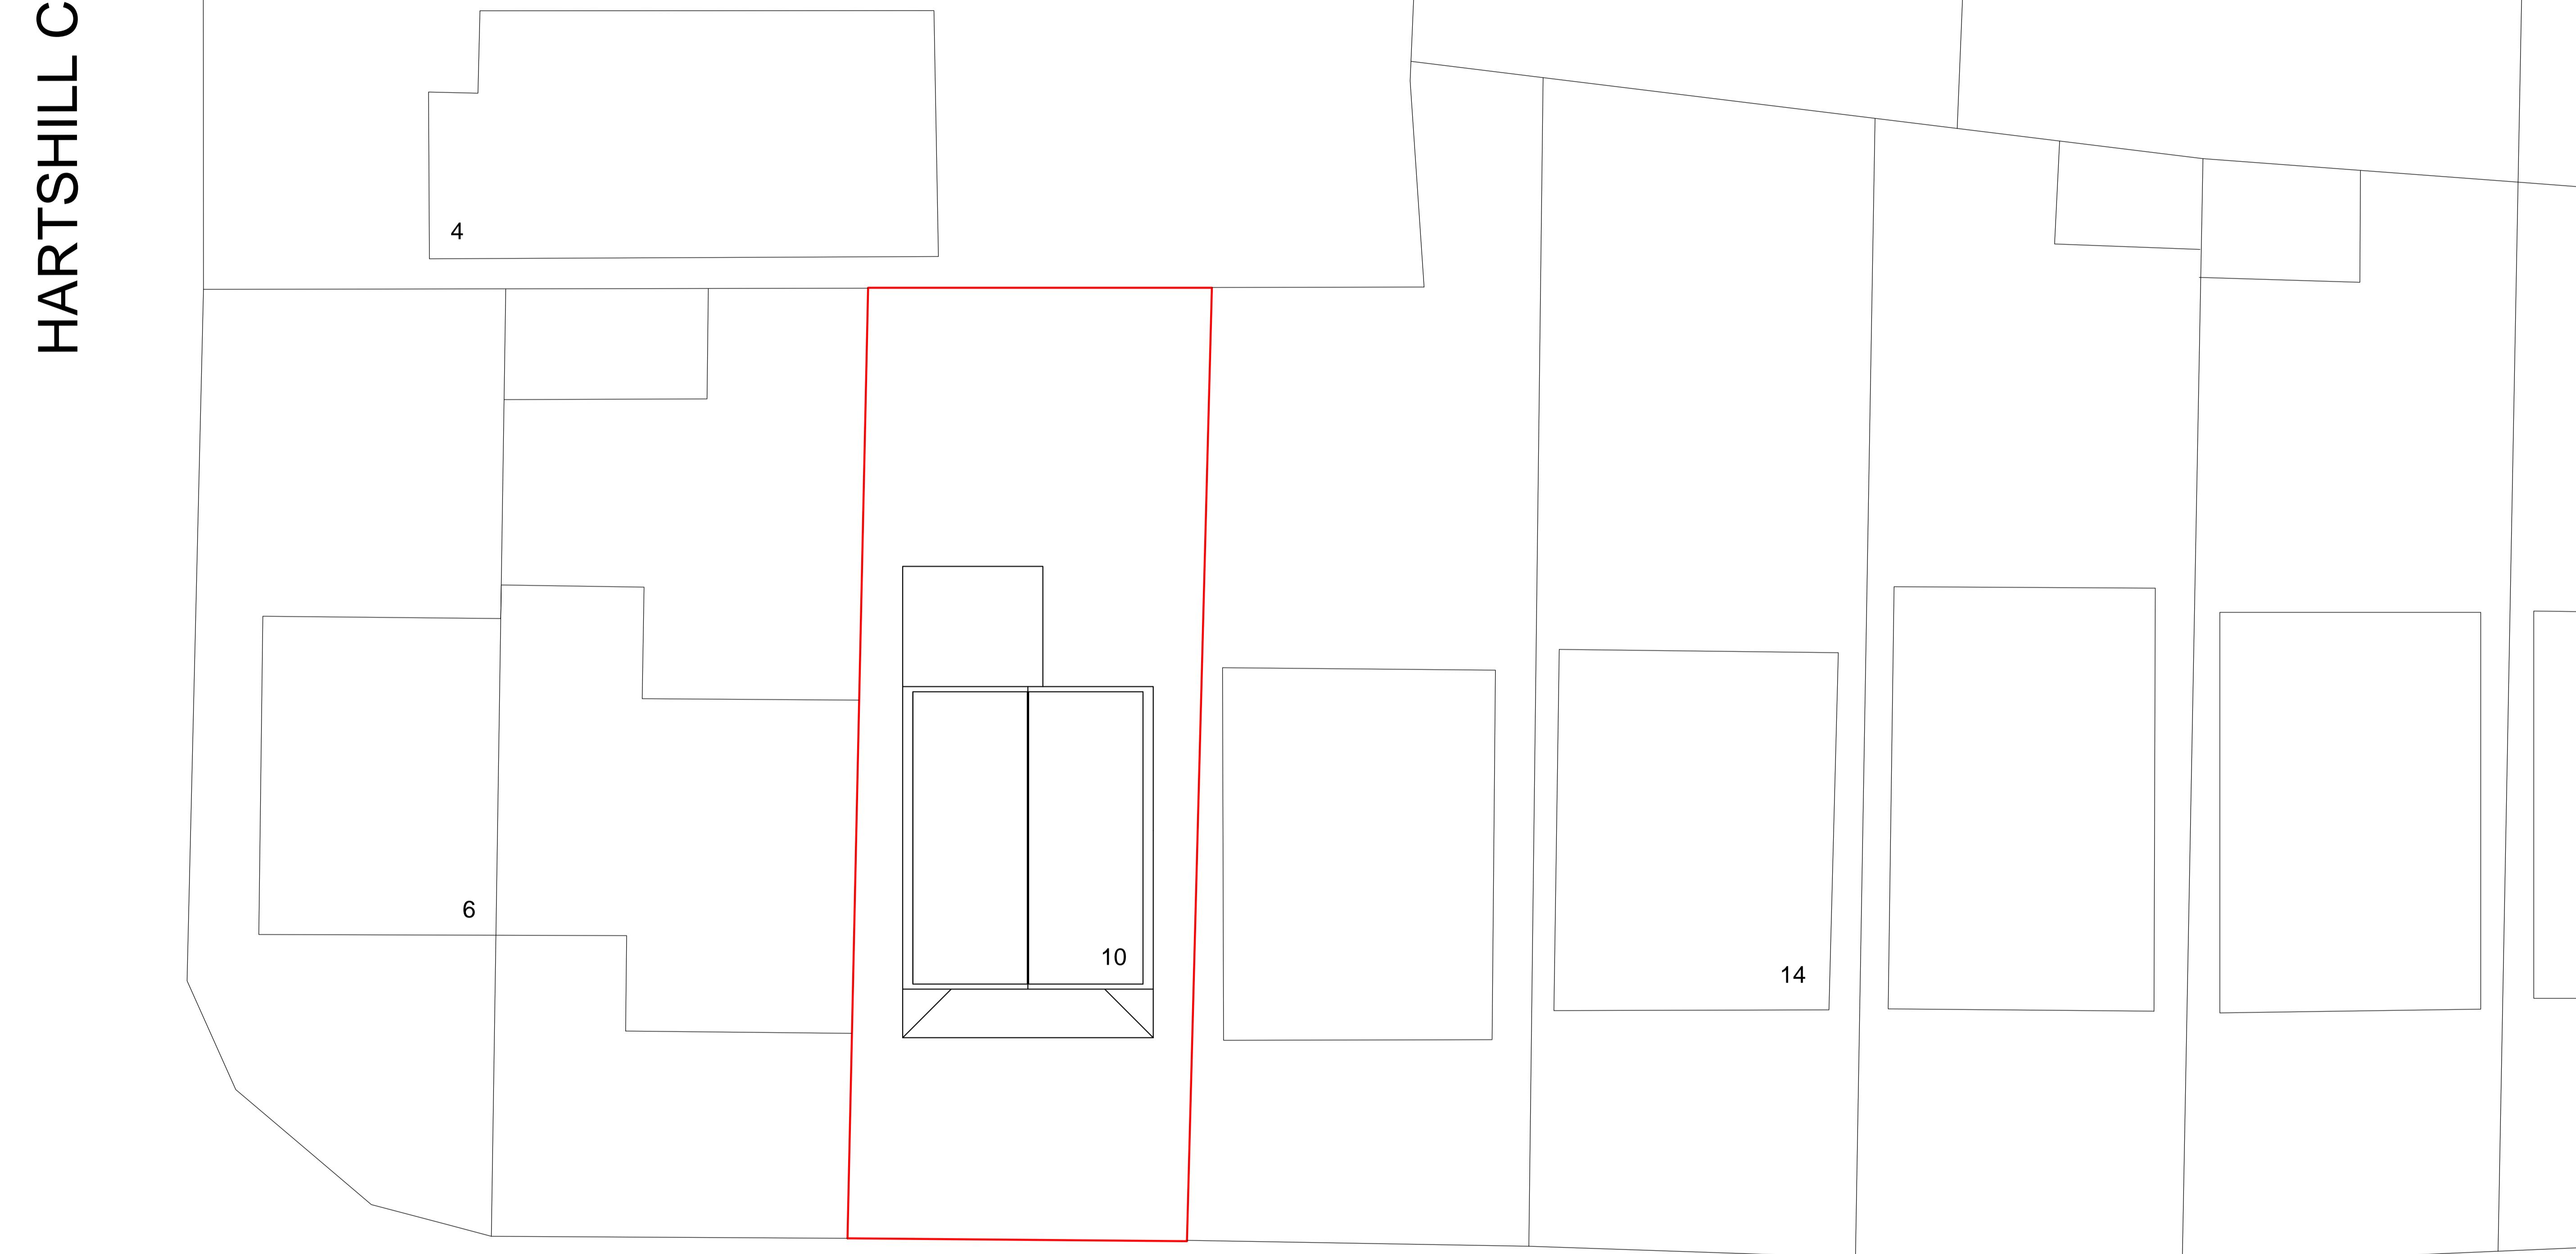

AMENDMENTS	
A	Dormer size reduced 16/03/23