




NORTH ELEVATION

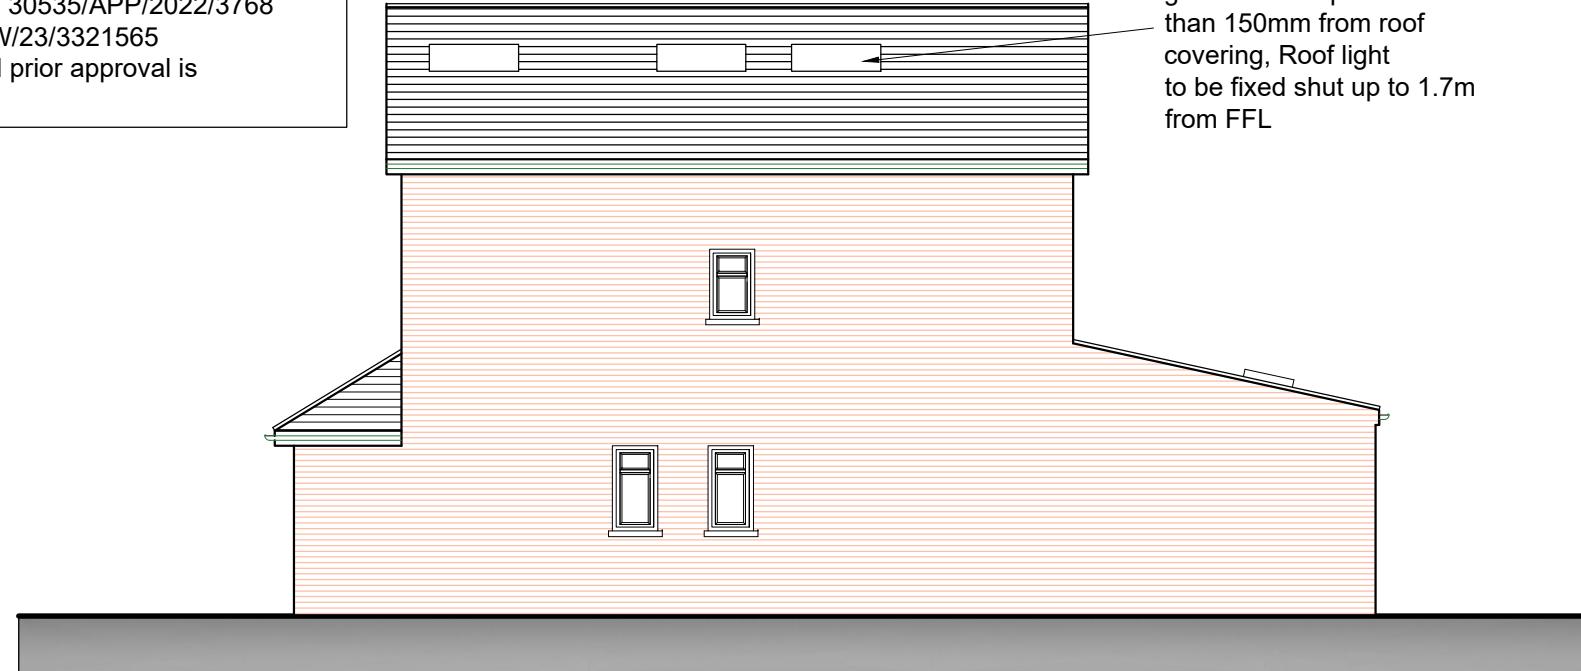

WEST ELEVATION

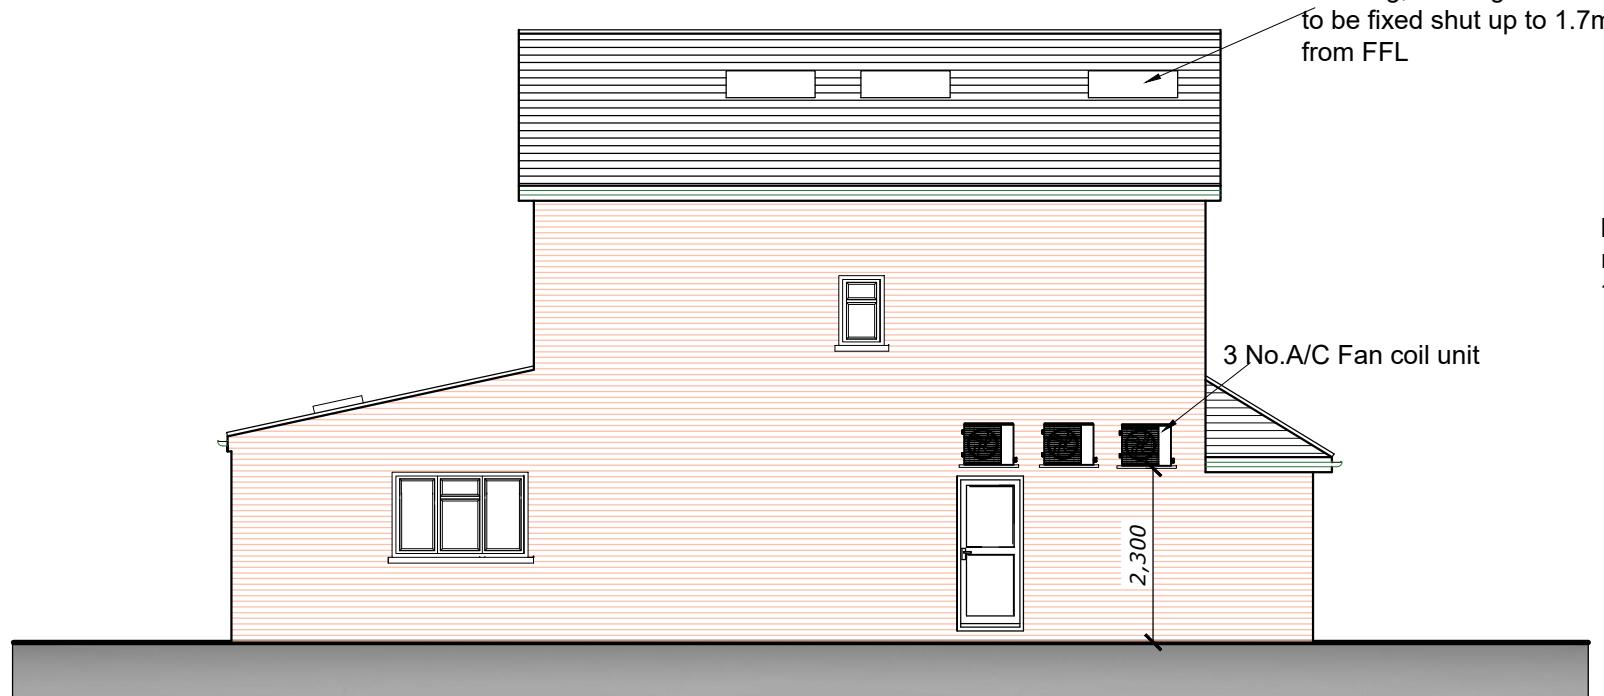


EAST ELEVATION

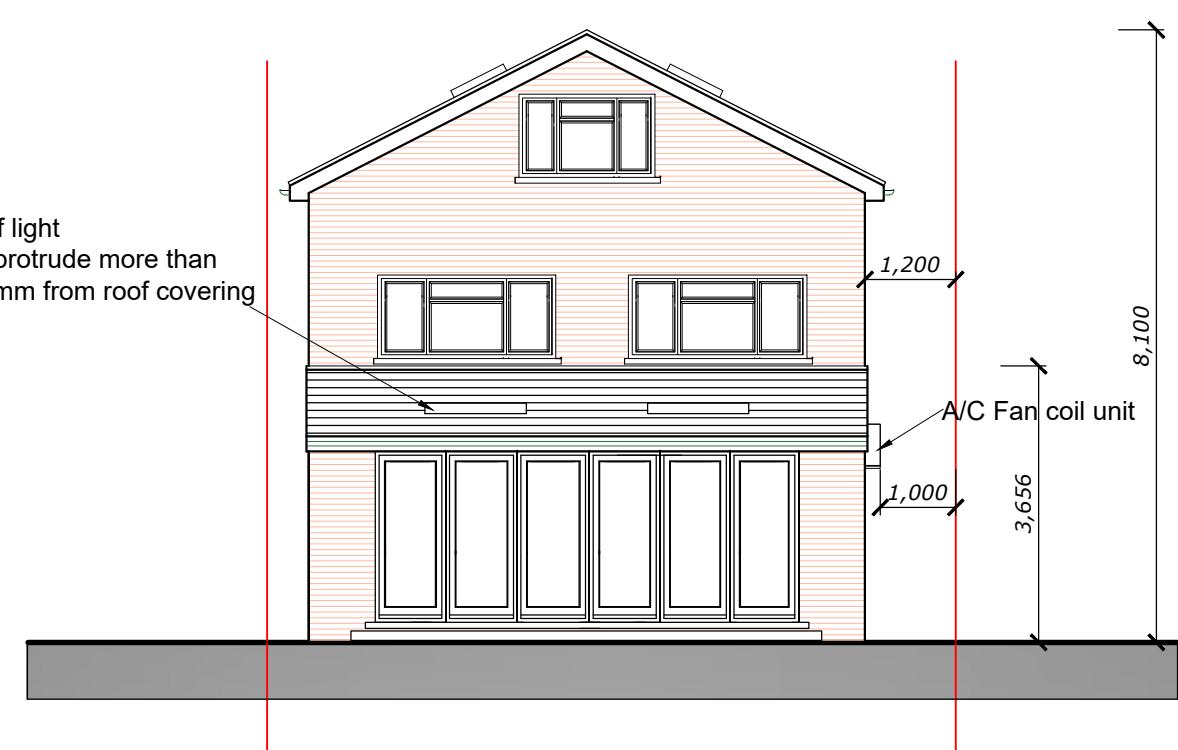

SOUTH ELEVATION

PROPOSED ELEVATIONS

10 Hartshill Close, Uxbridge UB10 9LH

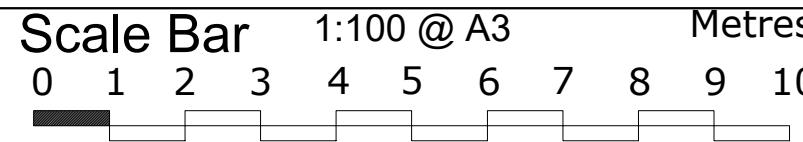

THE GILLETT MACLEOD PARTNERSHIP  
Chartered Architects & Town Planning Consultants  
1 High Road Old Eastcote Pinner Middlesex HA5 2EW tel. 0208 868 1333

Drg. No. 22/3502/205  
Scale 1:100@A3  
Date 17/06/24  
Drawn by AK  
REVISION C  
drawer