


**Existing Ground Floor Plan**

Scale 1:100

1:100 0 1 2 5 10 Meter

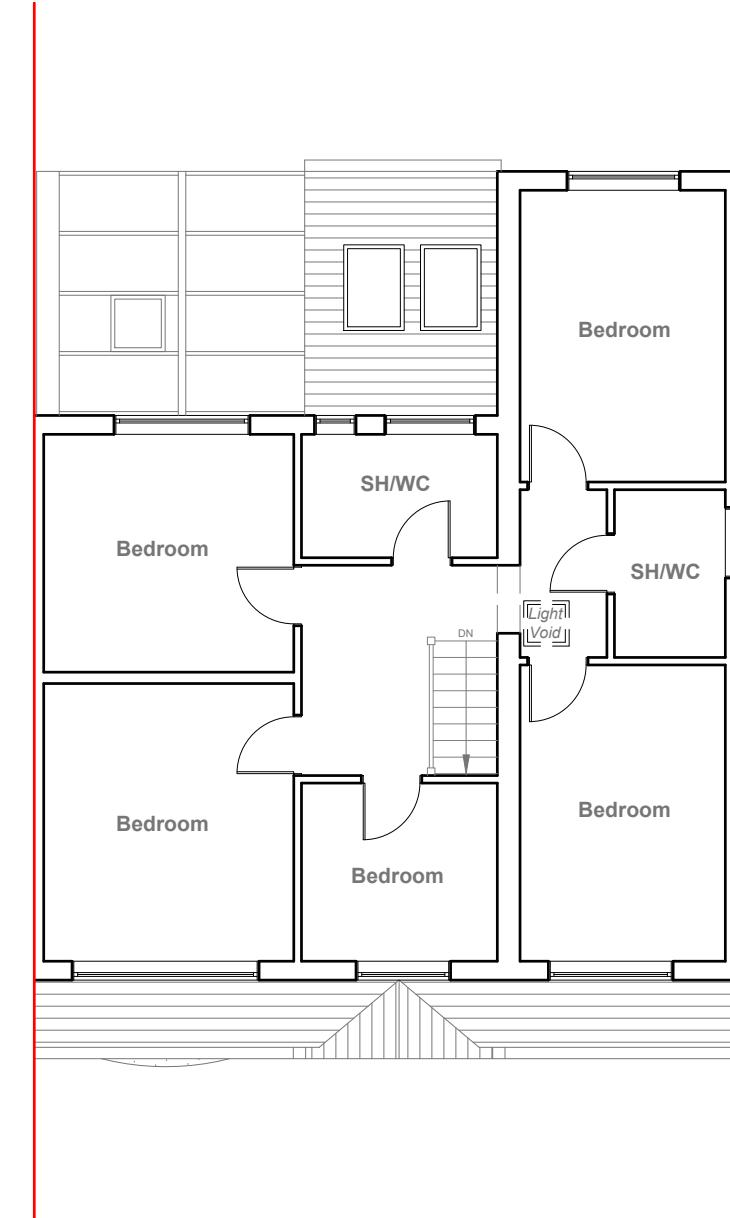


**Existing First Floor Plan**

Scale 1:100

	<p><b>Project:</b> 29 Edinburgh Drive, Ickenham, Uxbridge, UB10 8QZ</p>	<p><b>Title:</b> Existing Ground Floor Plan &amp; First Floor Plan</p>	<p><b>Scale:</b> 1:100 @ A3 <b>Date:</b> 03 2025 <b>Drawing No.:</b> 3820/01/JG <b>Revision:</b> <table border="1" style="border-collapse: collapse; text-align: center;"><tr><td>1</td><td>2</td><td>3</td><td>4</td><td>5</td><td>6</td><td>7</td><td>8</td><td>9</td><td>10</td></tr></table></p>	1	2	3	4	5	6	7	8	9	10
1	2	3	4	5	6	7	8	9	10				
239 Western Road, Southall, Middx, UB2 5HS Tel: 020 8571 1369 info@multicreation.co.uk													




**Existing Front Elevation**  
Scale 1:100

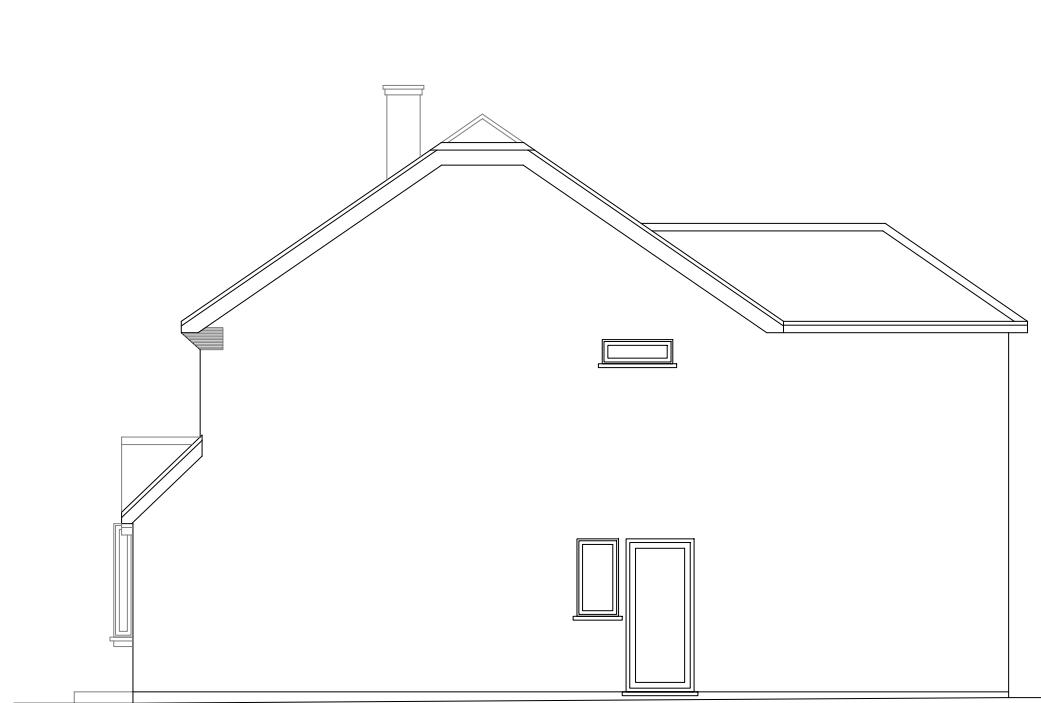

**Existing Side Elevation**  
Scale 1:100




**Existing Rear Elevation**  
Scale 1:100

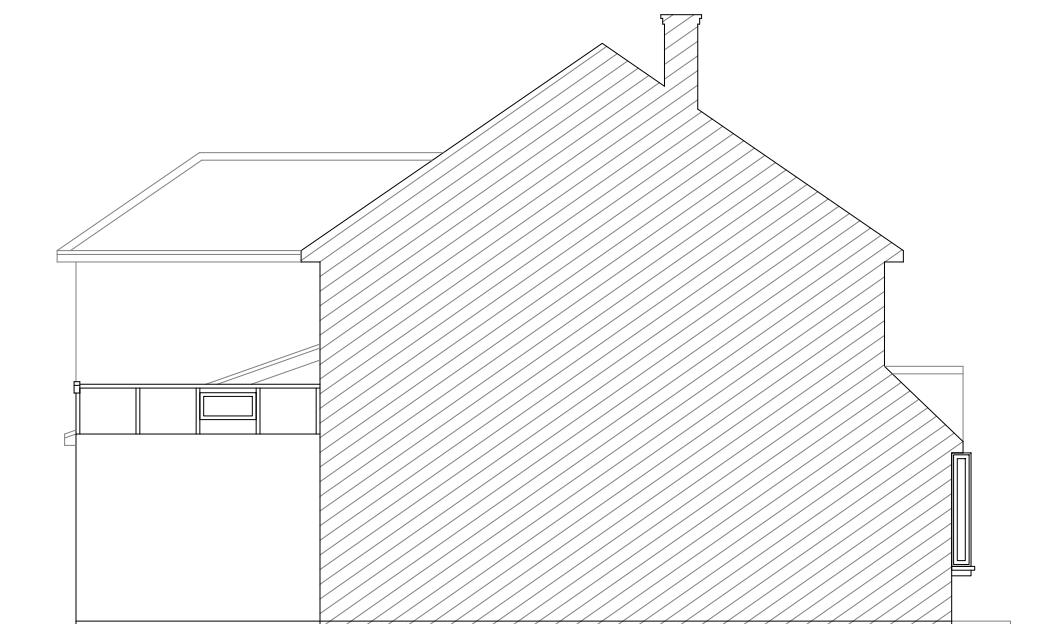

**Existing Side Elevation**  
Scale 1:100

1:100 0 1 2 5 10 Meter

	<p>Project: 29 Edinburgh Drive, Ickenham, Uxbridge, UB10 8QZ</p>	<p>Title: Existing Elevations</p>	<p>Scale: 1:100 @ A3 Date: 03 2025 Drawing No.: 3820/02/JG Revision</p>
<p>239 Western Road, Southall, Middx, UB2 5HS Tel: 020 8571 1369 info@multicreation.co.uk</p>			

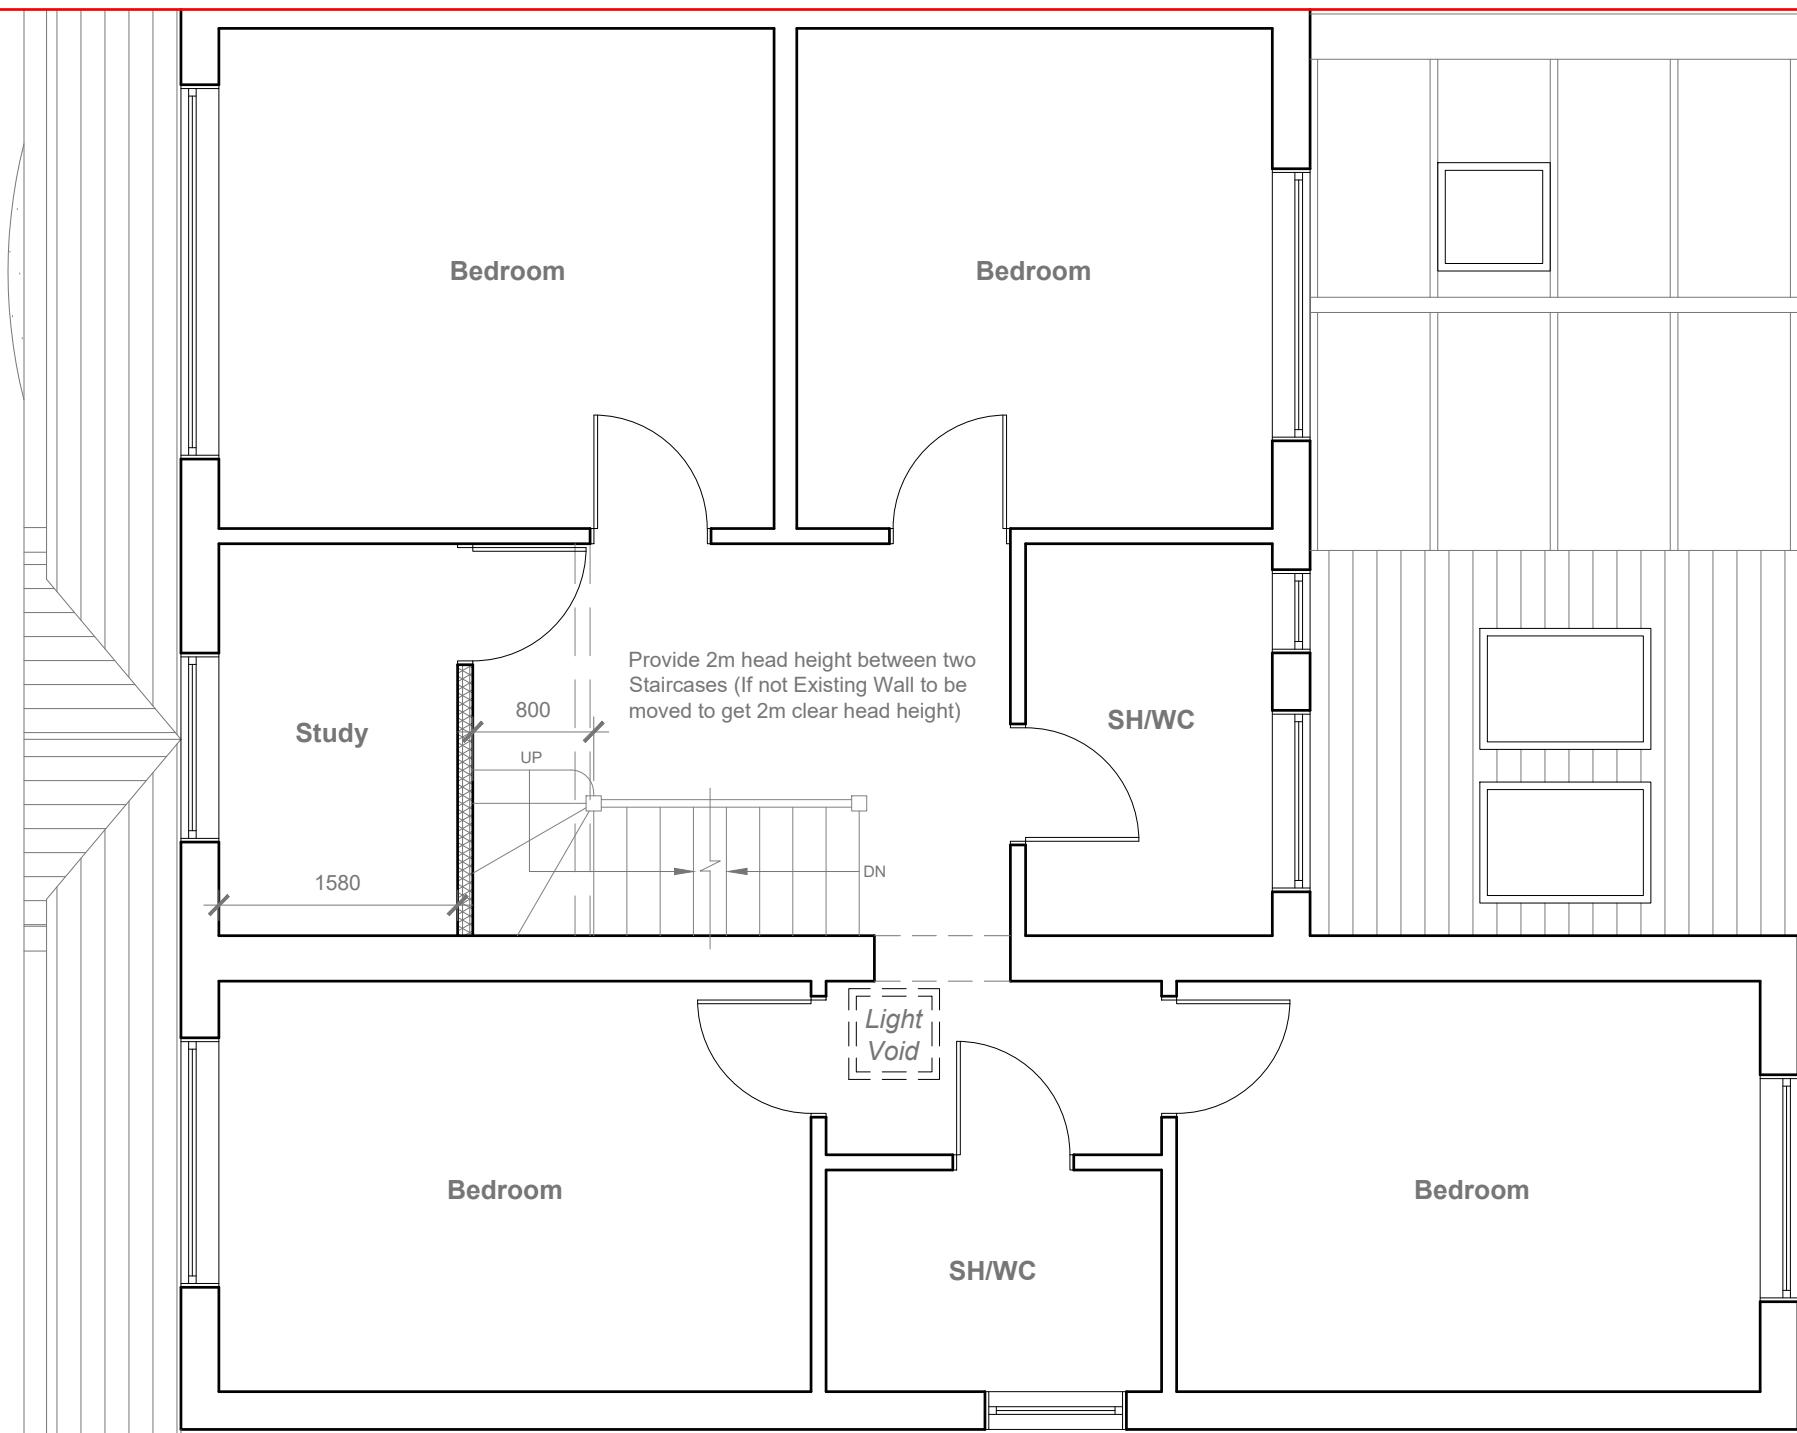


**Proposed First Floor Plan**

Scale 1:50

1:50 0 1 2 5 Meter

	<p><b>Project:</b> 29 Edinburgh Drive, Ickenham, Uxbridge, UB10 8QZ</p>	<p><b>Title:</b> Proposed First Floor Plan</p>	<p><b>Scale:</b> 1:50 @ A3 <b>Date:</b> 03 2025 <b>Drawing No.:</b> 3820/03/JG <b>Revision:</b> <table border="1" style="display: inline-table; vertical-align: middle;"><tr><td>1</td><td>2</td><td>3</td><td>4</td><td>5</td><td>6</td><td>7</td><td>8</td><td>9</td><td>10</td></tr></table></p>	1	2	3	4	5	6	7	8	9	10
1	2	3	4	5	6	7	8	9	10				
239 Western Road, Southall, Middx, UB2 5HS Tel: 020 8571 1369 info@multicreation.co.uk													

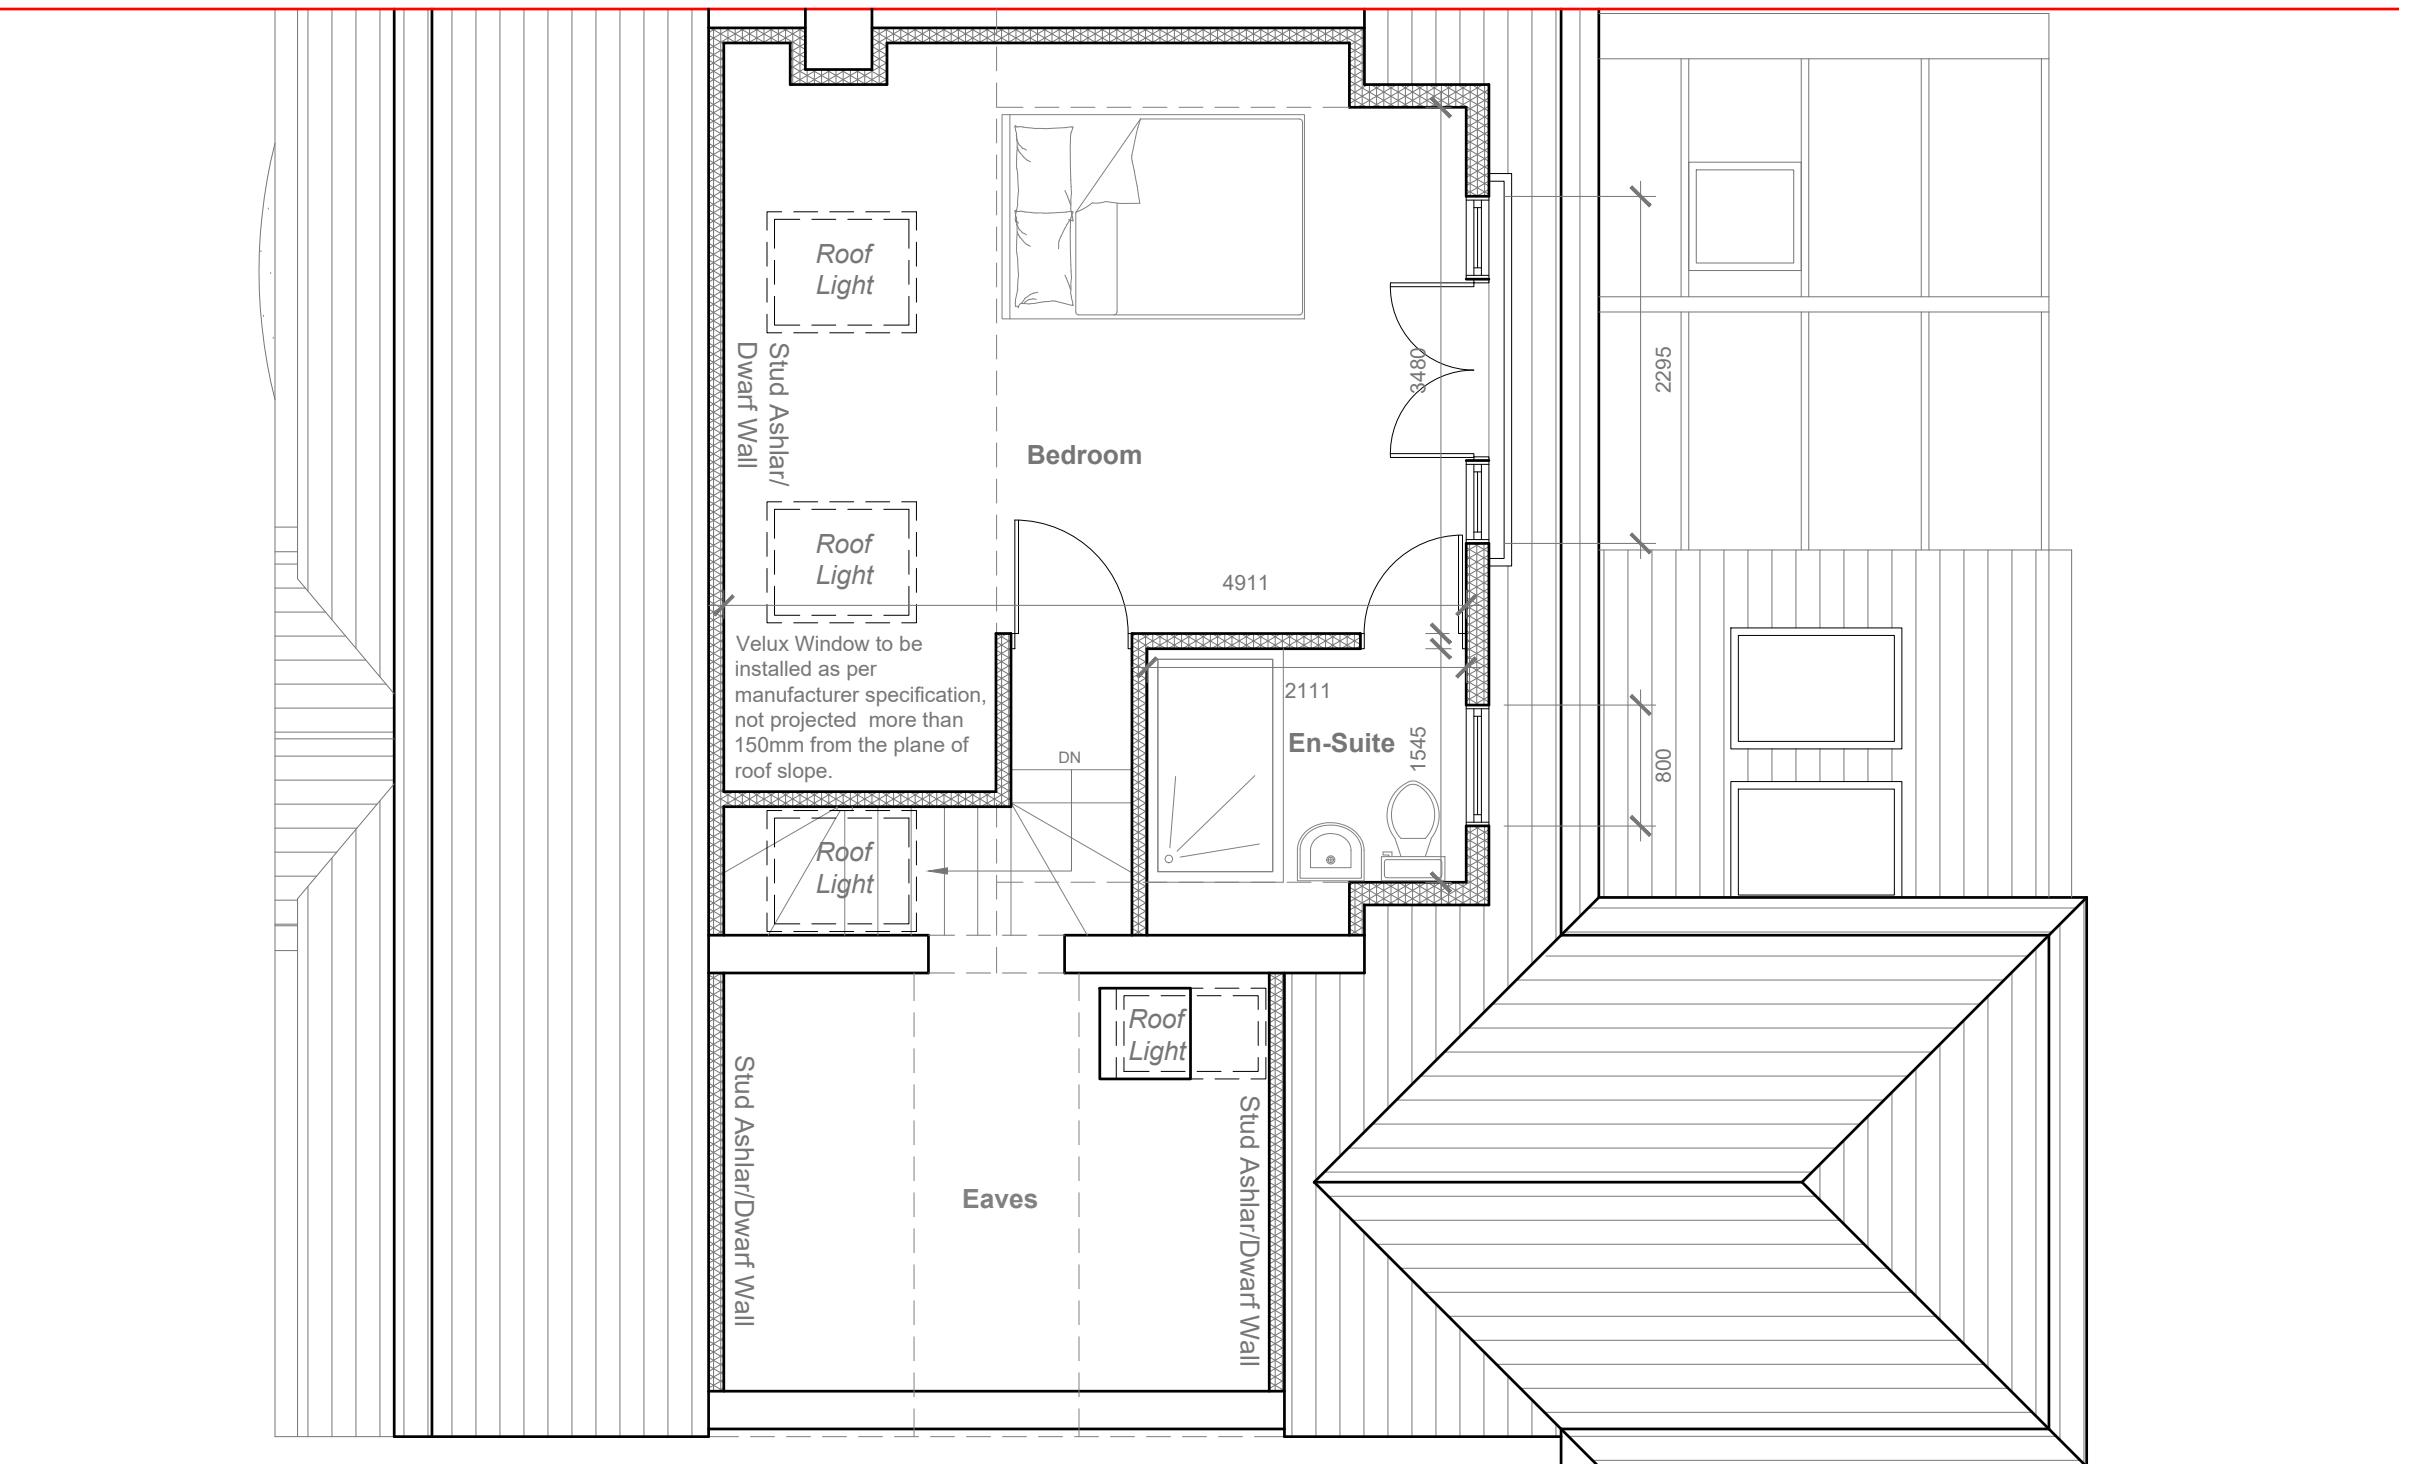

**Proposed Loft Floor Plan**

Scale 1:50


1:50 0 1 2 5 Meter

	<p><b>Project:</b> 29 Edinburgh Drive, Ickenham, Uxbridge, UB10 8QZ</p>	<p><b>Title:</b> Proposed Loft Floor Plan</p>	<p><b>Scale:</b> 1:50 @ A3 <b>Date:</b> 03 2025 <b>Drawing No.:</b> 3820/04/JG <b>Revision:</b> <table border="1" style="display: inline-table; vertical-align: middle;"><tr><td>1</td><td>2</td><td>3</td><td>4</td><td>5</td><td>6</td><td>7</td><td>8</td><td>9</td><td>10</td></tr></table></p>	1	2	3	4	5	6	7	8	9	10
1	2	3	4	5	6	7	8	9	10				
239 Western Road, Southall, Middx, UB2 5HS Tel: 020 8571 1369 info@multicreation.co.uk													

Velux Window to be installed as per manufacturer specification, not projected more than 150mm from the plane of roof slope




**Proposed Front Elevation**  
Scale 1:100

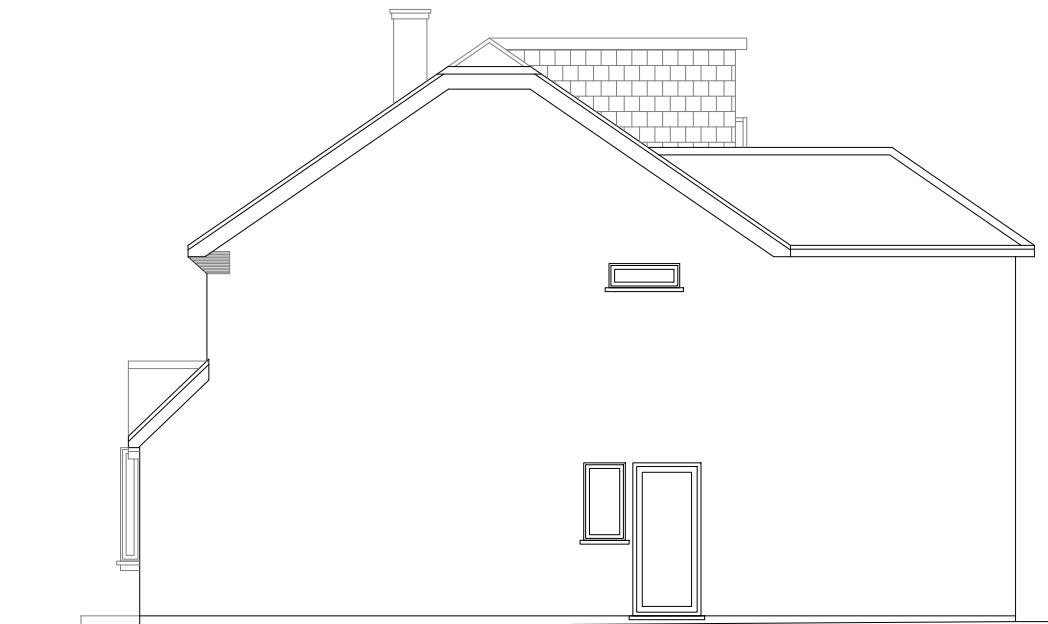

**Proposed Side Elevation**  
Scale 1:100



**Proposed Rear Elevation**  
Scale 1:100

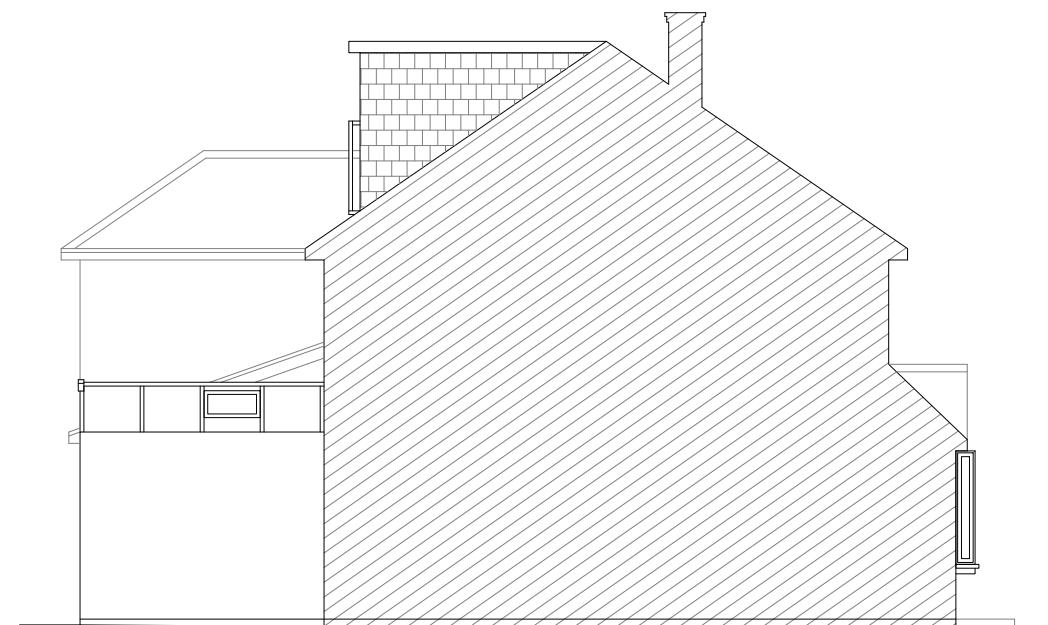

**Proposed Side Elevation**  
Scale 1:100

1:100 0 1 2 5 10 Meter

All work to comply with current building regulations and codes of practice.

Do not scale from drawings all dimensions to be checked on site before the start of any work.

Proposed External Finish Materials to Match Existing External Finish Materials.

	<b>Project:</b> 29 Edinburgh Drive, Ickenham, Uxbridge, UB10 8QZ	<b>Title:</b> Proposed Elevations	<b>Scale:</b> 1:100 @ A3 <b>Date:</b> 03 2025 <b>Drawing No.:</b> 3820/05/JG <b>Revision</b>
239 Western Road, Southall, Middx, UB2 5HS Tel: 020 8571 1369 info@multicreation.co.uk			