




Front Elevation, Proposed

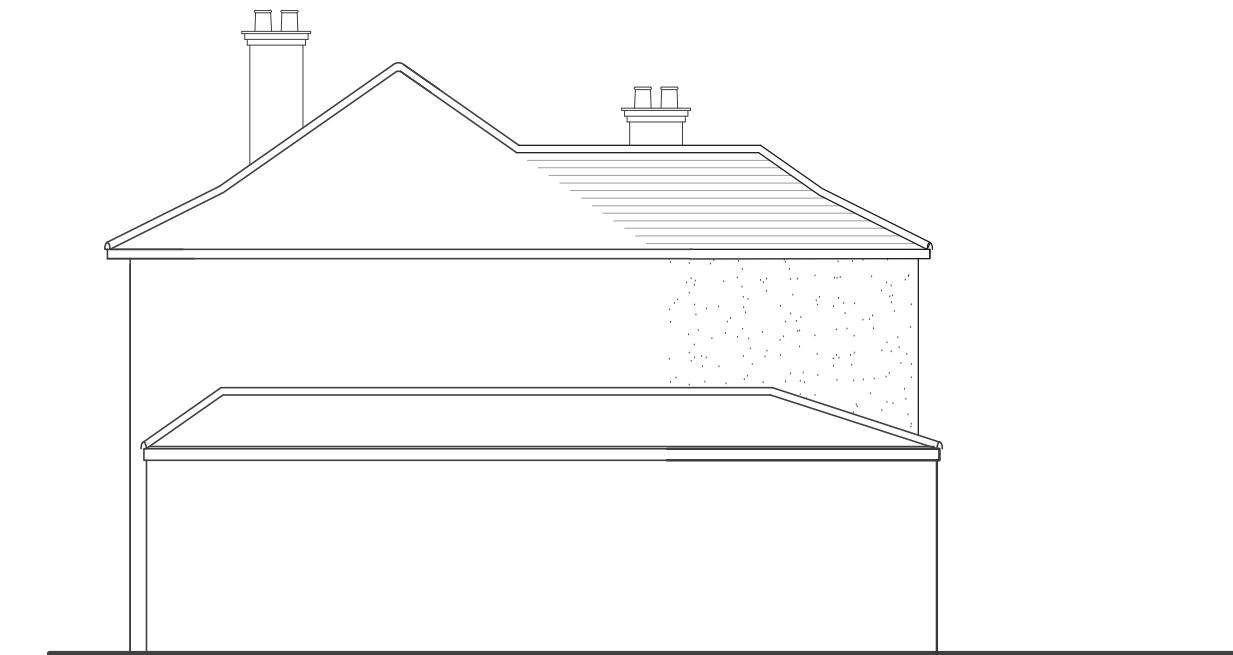


Side Elevation from 88, Proposed




Rear Elevation, Proposed

External Finishes

- All materials used will be of similar to match existing
- Juliette balcony, metal painted grey.
- Rear Extension, render and painted to match existing
- Roof tiles to match existing

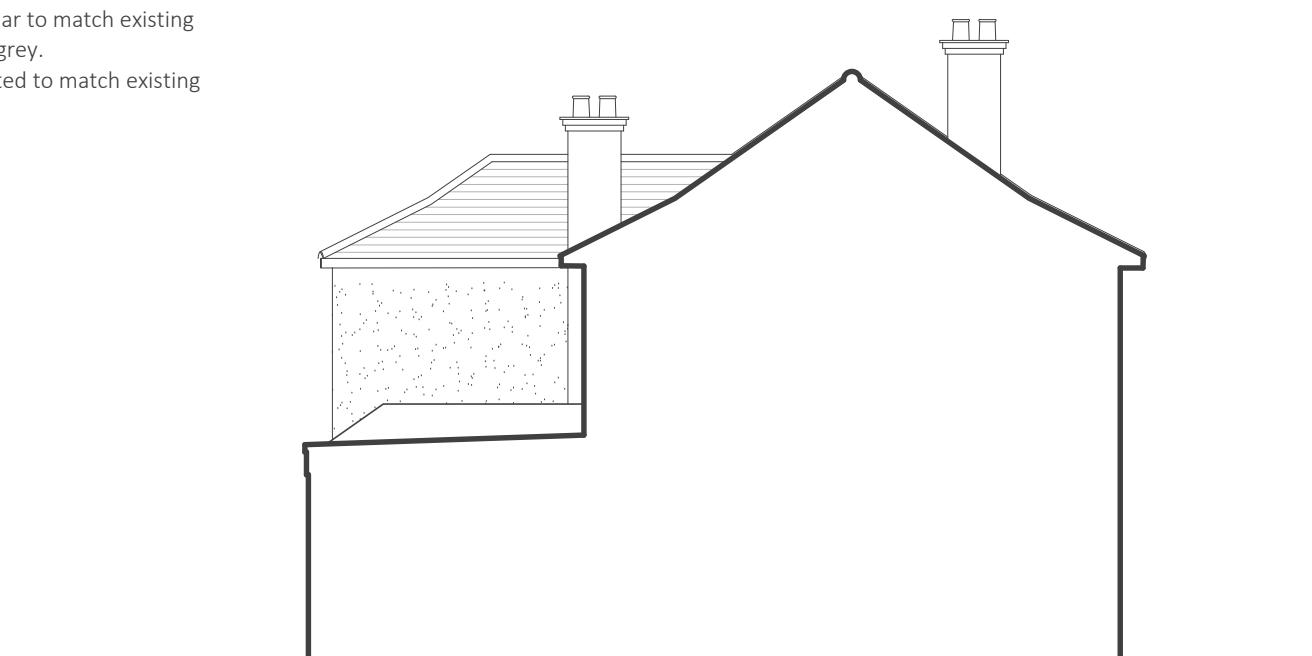

Side Elevation from 92, Proposed

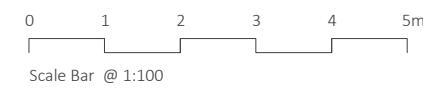

date	rev	revision	drawn MA	Project	purpose of issue
11-10-22	A	Rear extension revised	checked MK	90 Raynton Drive Hayes UB4 8BG	
			scale 1:100@A3	Drawing Elevations	
			date Aug 2022	As Proposed	drawing no AA-80143-P02
					rev B
ASSI + ASSI Architectural Services 20 Church Street Twickenham Middlesex TW3 3NJ M 07964 213 230 E aassi@btinternet.com					