



30

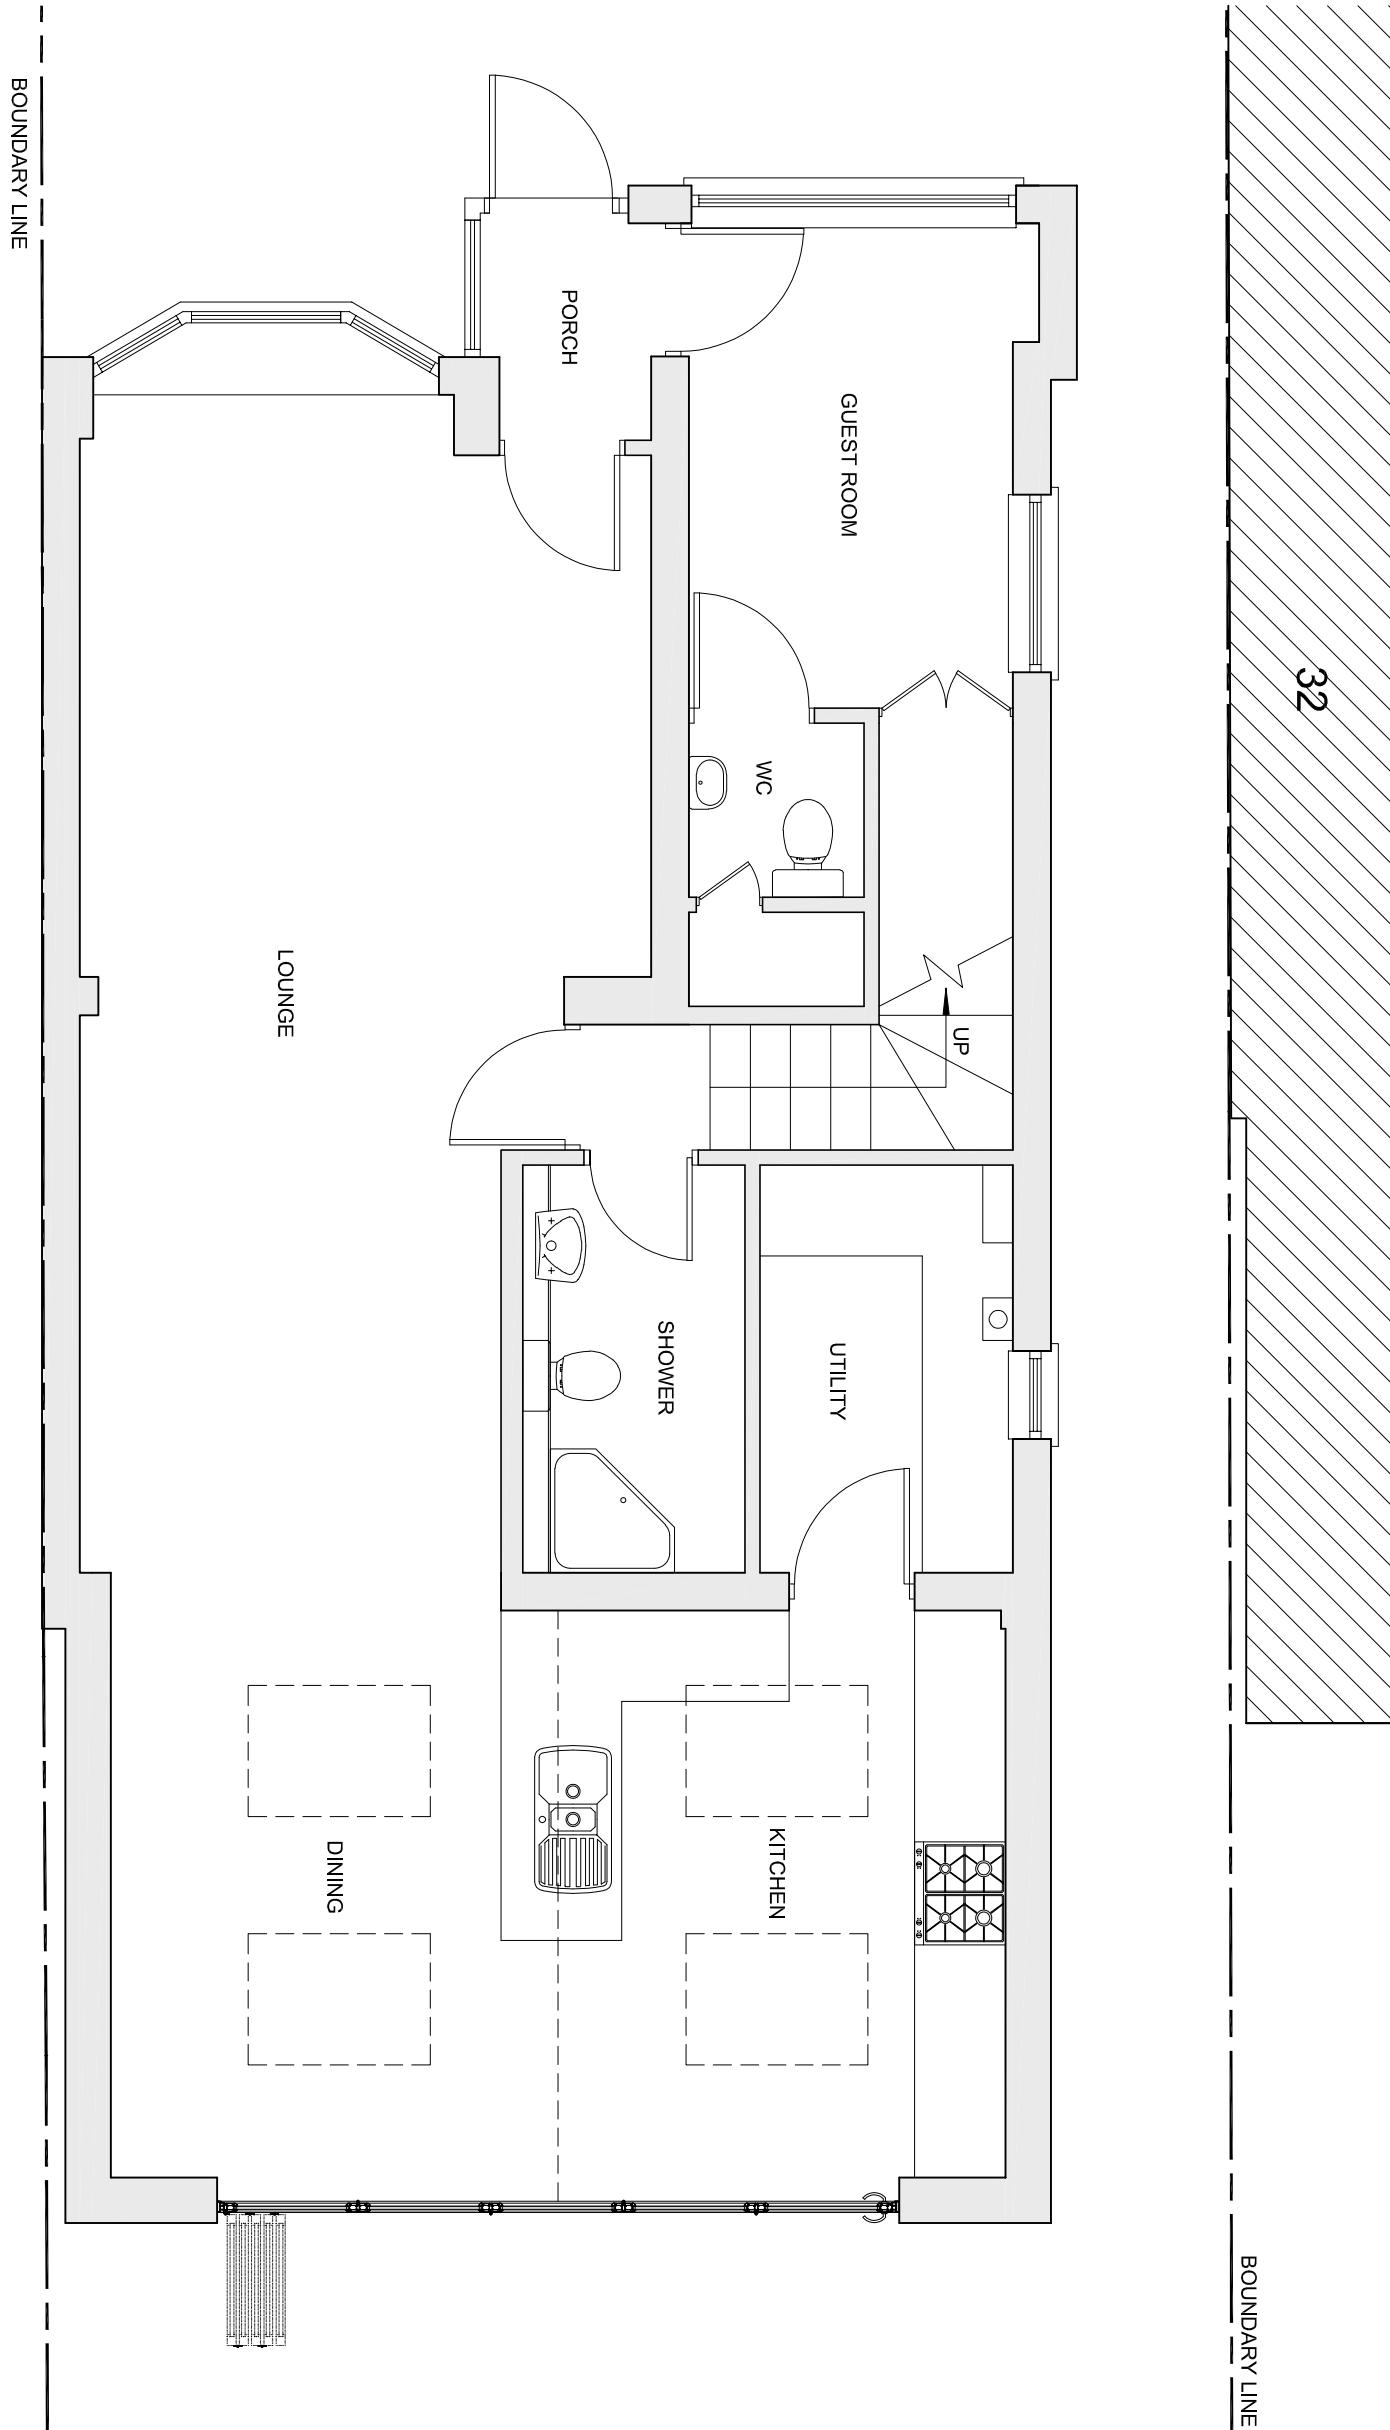

BOUNDARY LINE

0.5 0.25 0 Metres 1.0 1.5
Scale 1:50

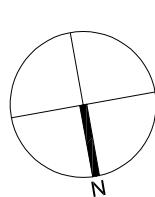

AMENDMENTS DATE REV.

Drawings prepared by Bernard Murray Design Ltd. for the sole use of the Client. All drawings are the copyright of Bernard Murray Design Ltd. and must not be reproduced or disclosed to third parties without the written consent of the Architect. The Client is to read in conjunction with the drawings the Conditions of Contract which form an integral part of the drawings. The drawings are copyright and remain the property of the Architect.



bernard murray design
chartered architect

www.bmurraydesign.co.uk

78 BRIDGE ROAD, UXBRIDGE, MIDDLESEX UB8 2QW
TEL: 01895 477174 EMAIL: BMURRAYDESIGN@YAHOO.CO.UK

PROJECT
31 SYLVANA CLOSE
UXBRIDGE
UB10 0BH

CLIENT
MR JASSEN KIROV

DRAWING
EXISTING GROUND FLOOR PLAN

SCALE 1:50 @ A3 DRAWING NUMBER REV.
DATE OCT 2022
DRAWN BM
1088-16