

NOTES


1. THIS DRAWING TO BE READ IN CONJUNCTION WITH ALL RELEVANT ARCHITECTS & ENGINEERS DRAWINGS & THE SPECIFICATIONS.
2. THE CONTRACTOR IS TO BE RESPONSIBLE FOR ALL DIMENSIONS & FOR THE CORRECT SETTING OUT OF THE WORK ON SITE.
3. DO NOT SCALE FROM THIS DRAWING.
4. WATERPROOFING TO ARCHITECTS DETAILS.

TEMPORARY WORKS

- CONTRACTOR IS FULLY RESPONSIBLE FOR ALL TEMPORARY WORKS DESIGN, SEQUENCE OF WORKS, PREPARATION OF METHOD STATEMENTS, ETC.



- CONTRACTOR IS FULLY RESPONSIBLE FOR ALL ASPECTS OF TEMPORARY STABILITY OF GROUND AND BUILDINGS DURING THE WORKS.

NOT FOR CONSTRUCTION

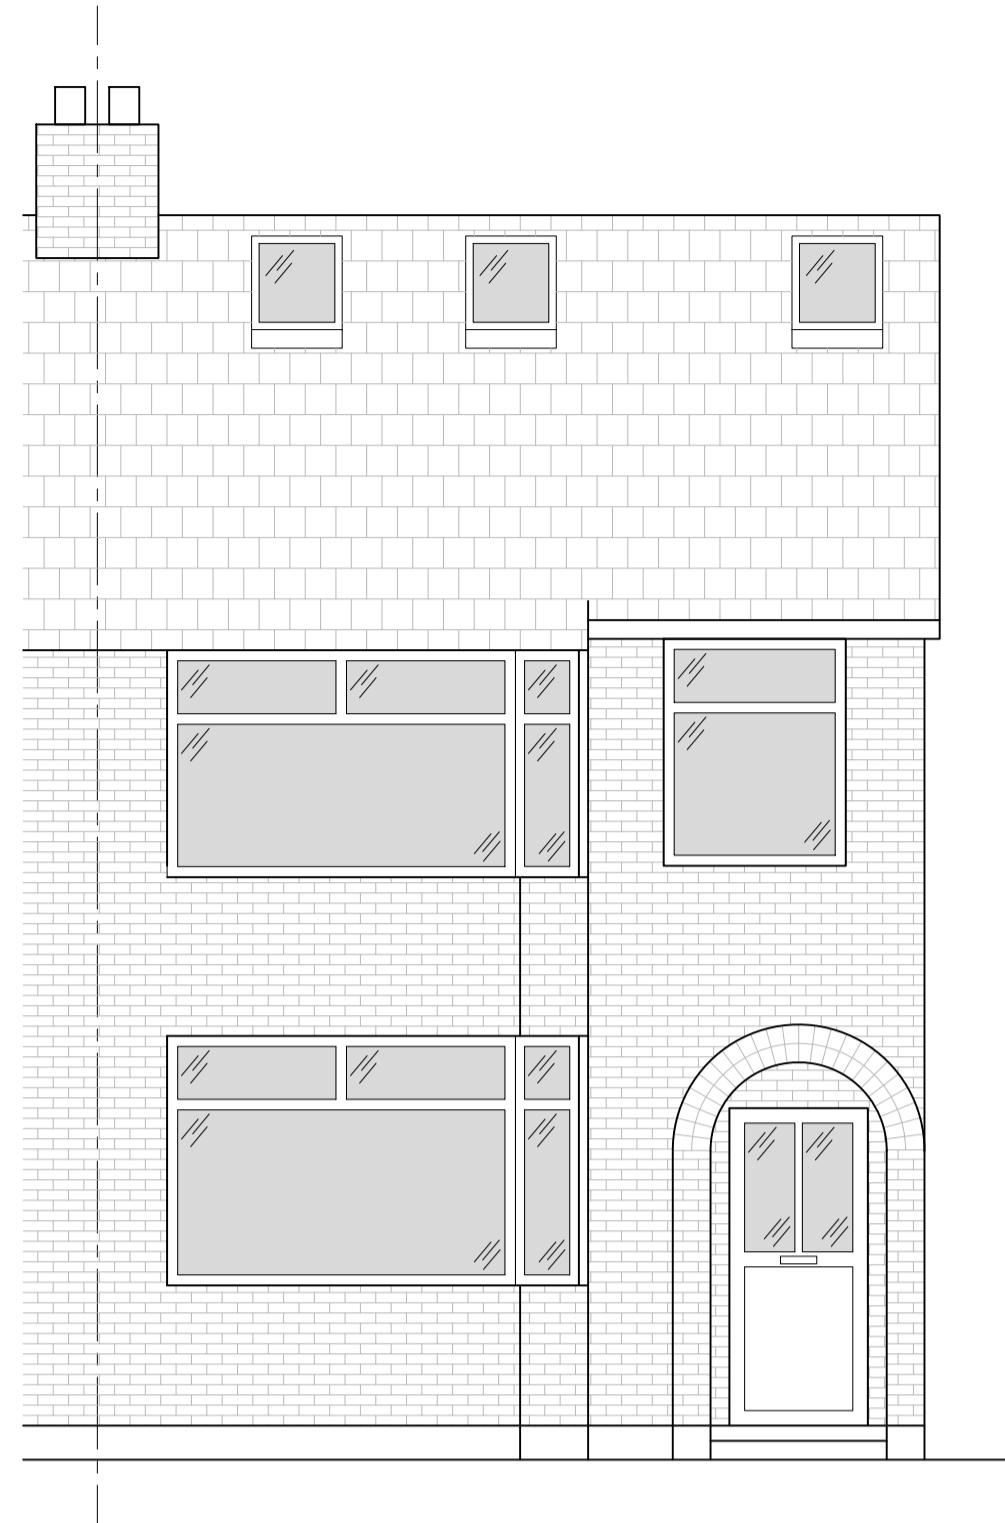



EXISTING FRONT ELEVATION

D-201 | 1:50 @ A1
1:100 @ A3

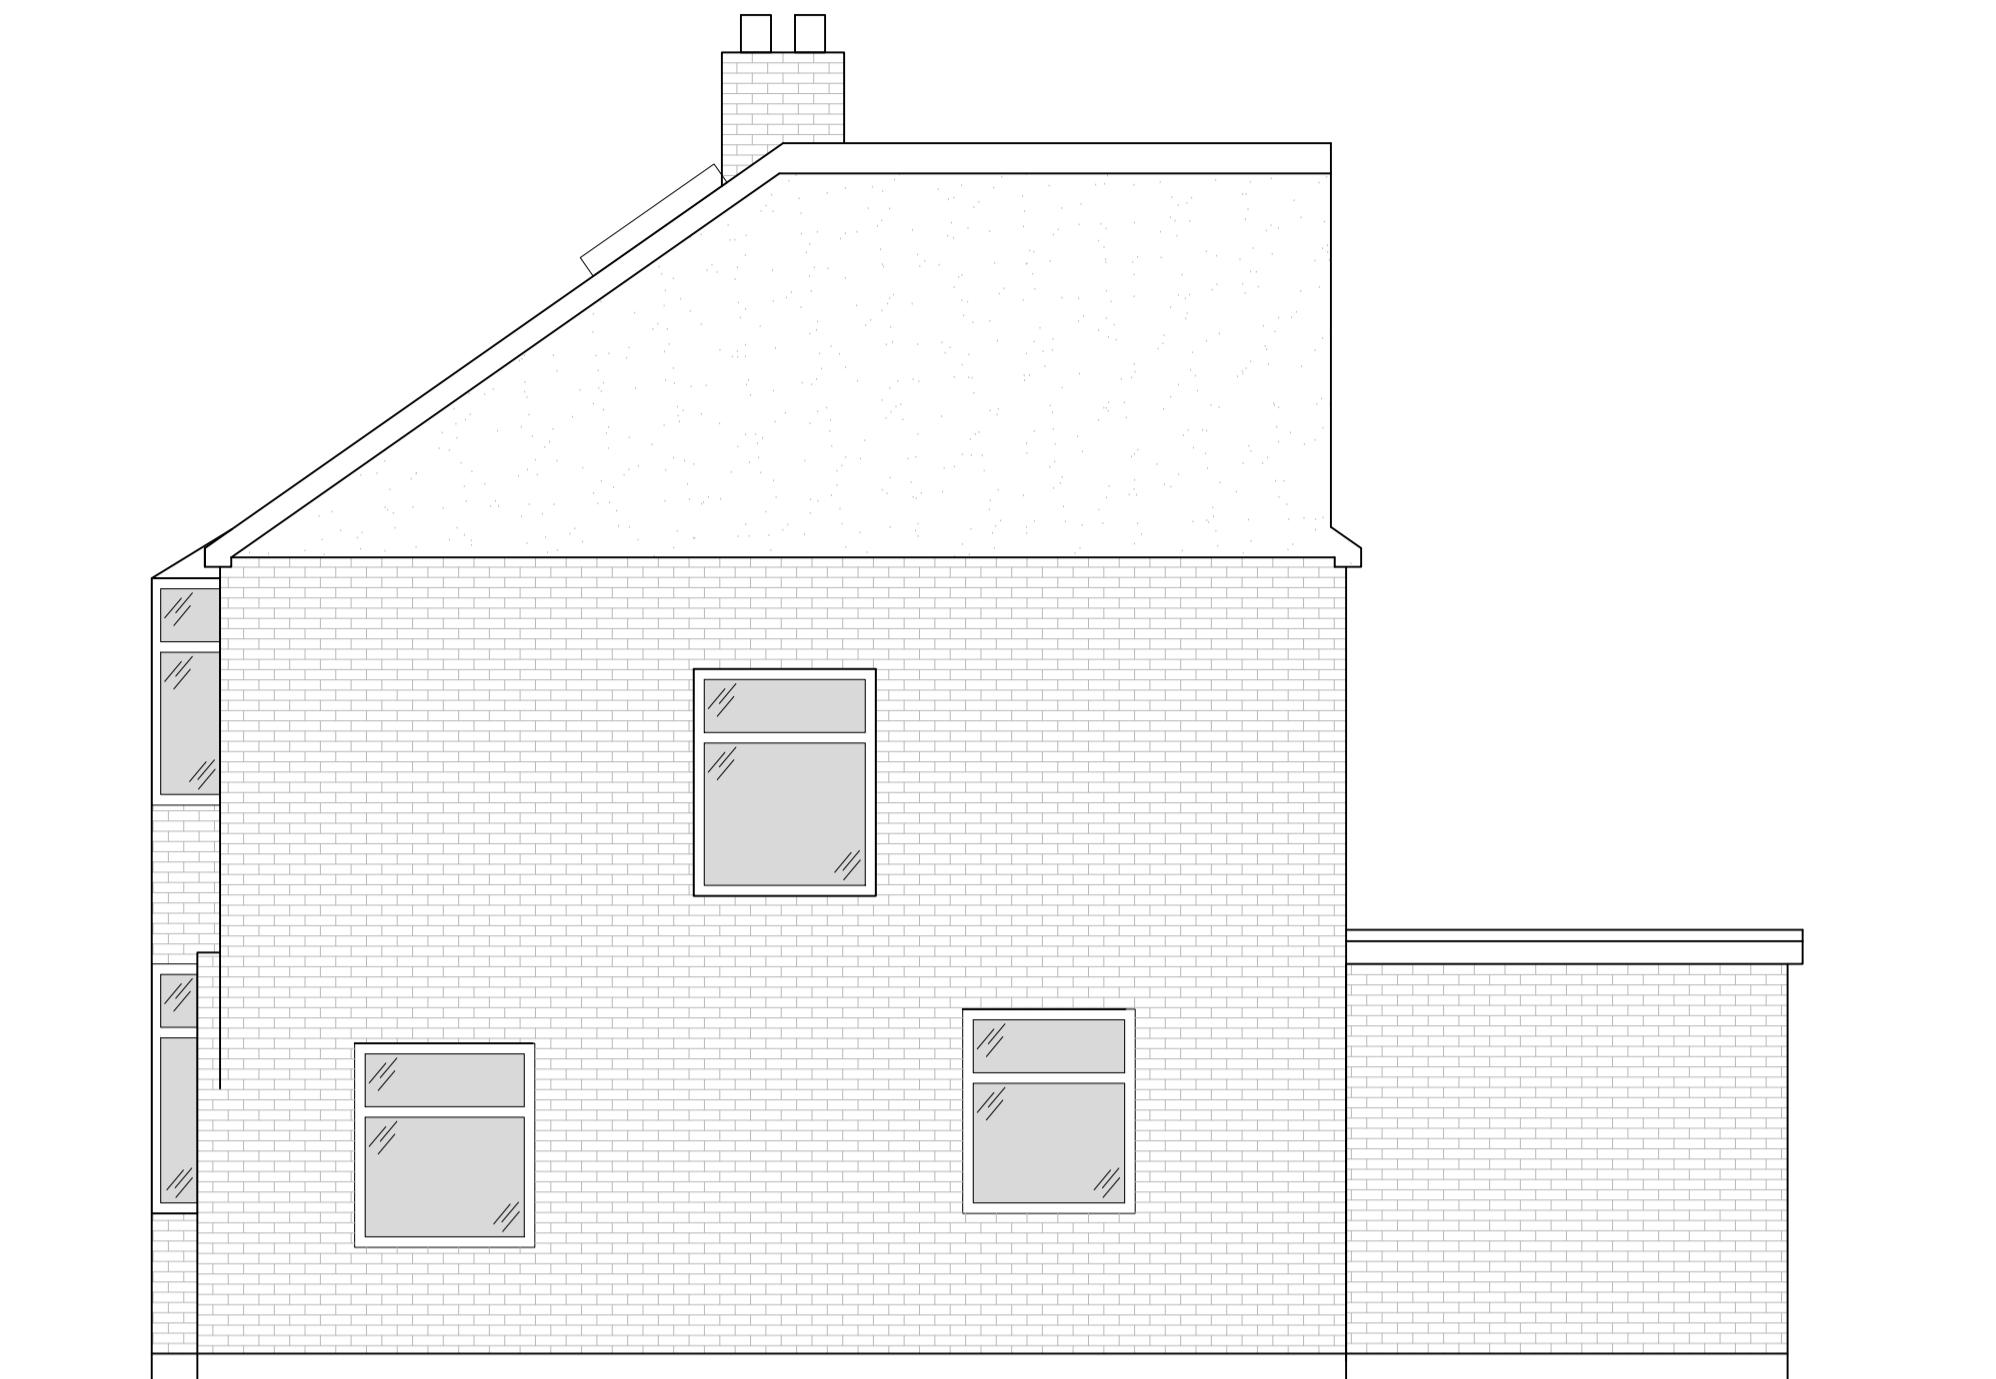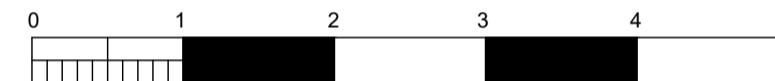

EXISTING SIDE ELEVATION

D-201 | 1:50 @ A1
1:100 @ A3

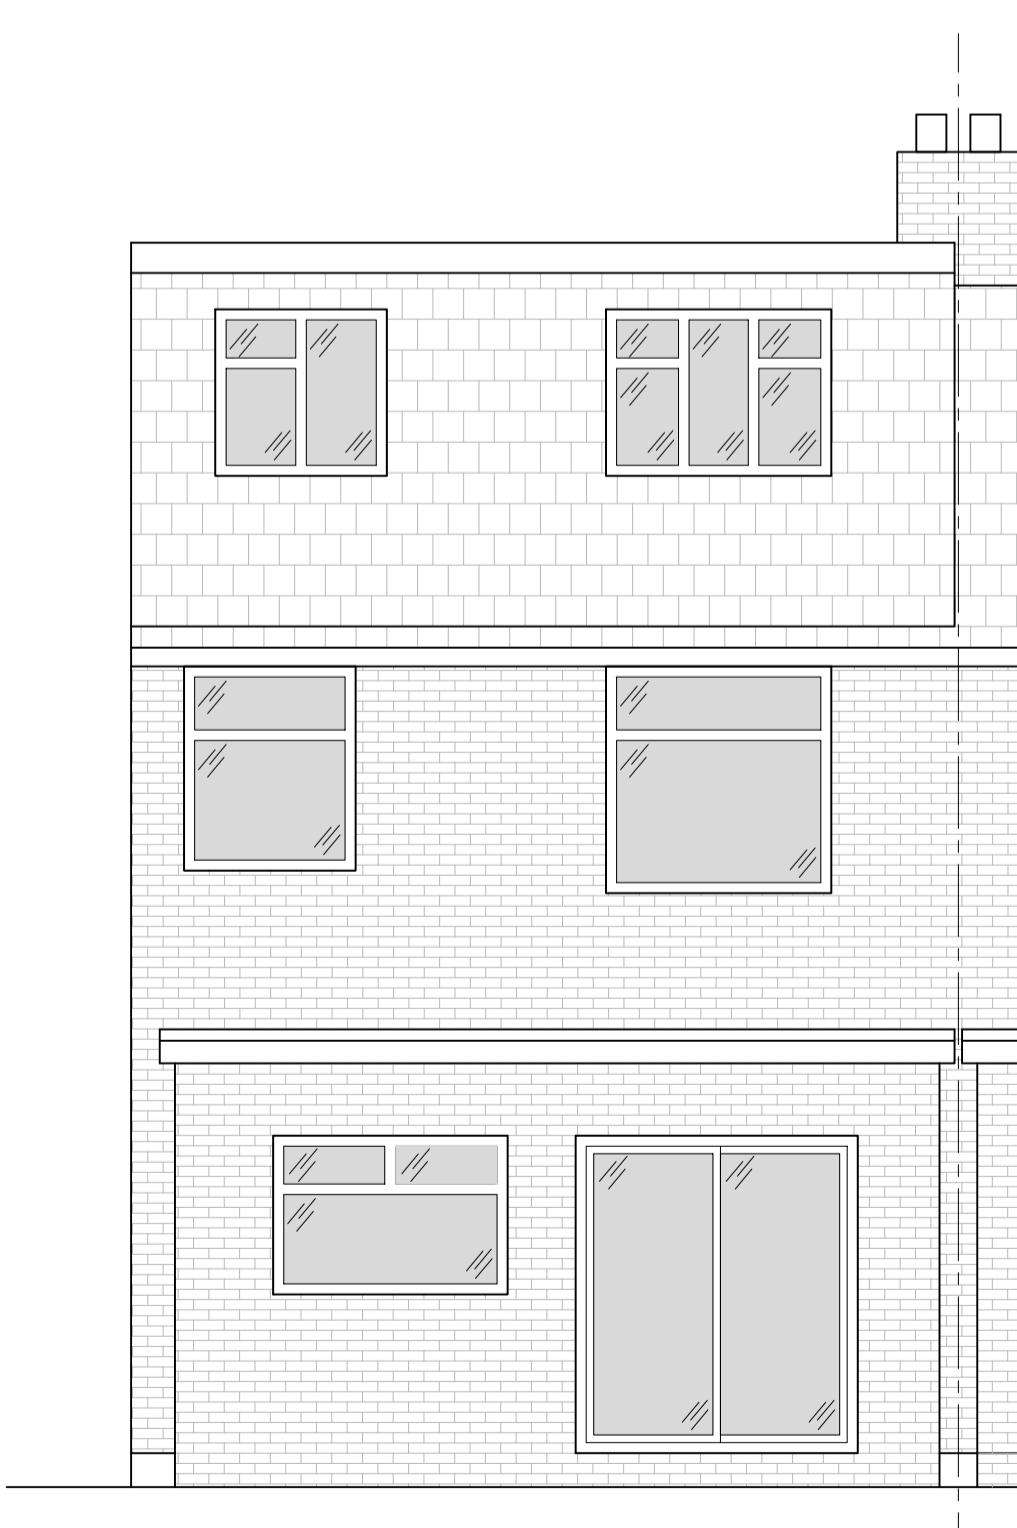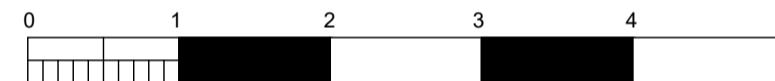

EXISTING REAR ELEVATION

D-201 | 1:50 @ A1
1:100 @ A3



REV	DATE	AMENDMENTS
		CLIENT MR NIK BERISHA
		PROJECT 41 RYEFIELD AVENUE HILLINGDON UB10 9BX
		TITLE EXISTING ELEVATIONS
		DRAWN BY SML DATE 01.10.22
		SCALE As shown @ A1, A3
		DRAWING NO. 072-D-201 REV