

VISUAL SCALE 1:50 @ A3

1 Existing Ground Floor

1 : 50

GENERAL NOTES:

1. DO NOT SCALE FROM THE DRAWINGS
2. ALL DIMENSIONS ARE IN MILLIMETER.
3. VERIFY ALL DIMENSIONS AND CONDITIONS BEFORE BUILDING OR STARTING CONSTRUCTION.
4. NOTIFY THE DESIGNER IMMEDIATELY OF ANY DISCREPANCY OR VARIATION.
5. ALL WORK TO COMPLY WITH CURRENT BUILDING REGULATIONS AND CODES OF PRACTICE.



Art @ Rooshika

NISARG@HOTMAIL.COM

+44 - 7951491310


PROJECT
78 Whitby Road Ruislip HA4 9DT

SHEET
Existing Ground Floor Plan


CLIENT Mrs N Nagpal		
Date	Project number	Scale (@ A3)
Issue Date	Project Number	
Drawn by	DRWAING NUMBER	REV
Author	A101	
Checked by		
Checker		




1 Existing Front_Elevation
1 : 100

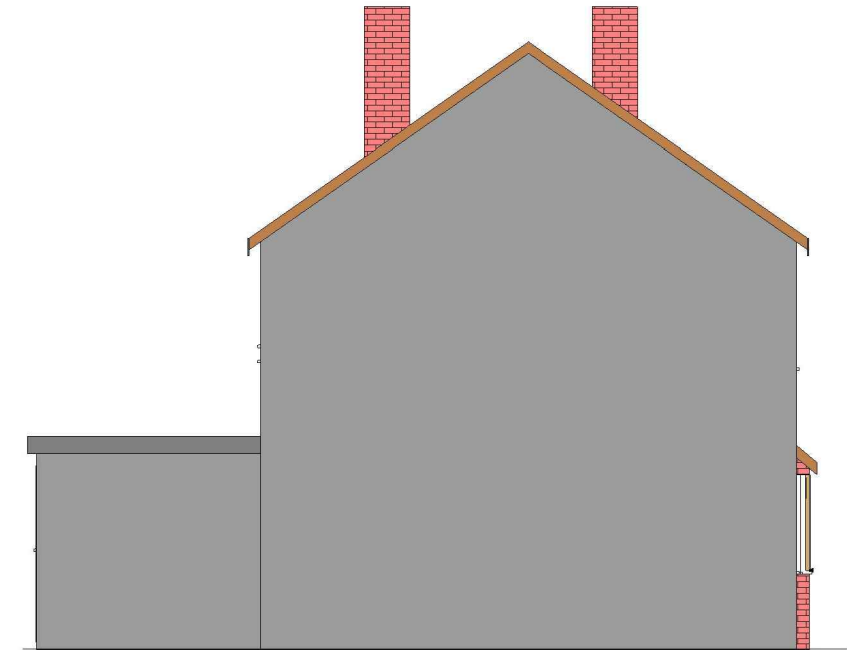


2 Existing Side 01_Elevation
1 : 100

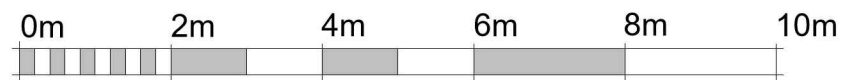

VISUAL SCALE 1:100 @ A3

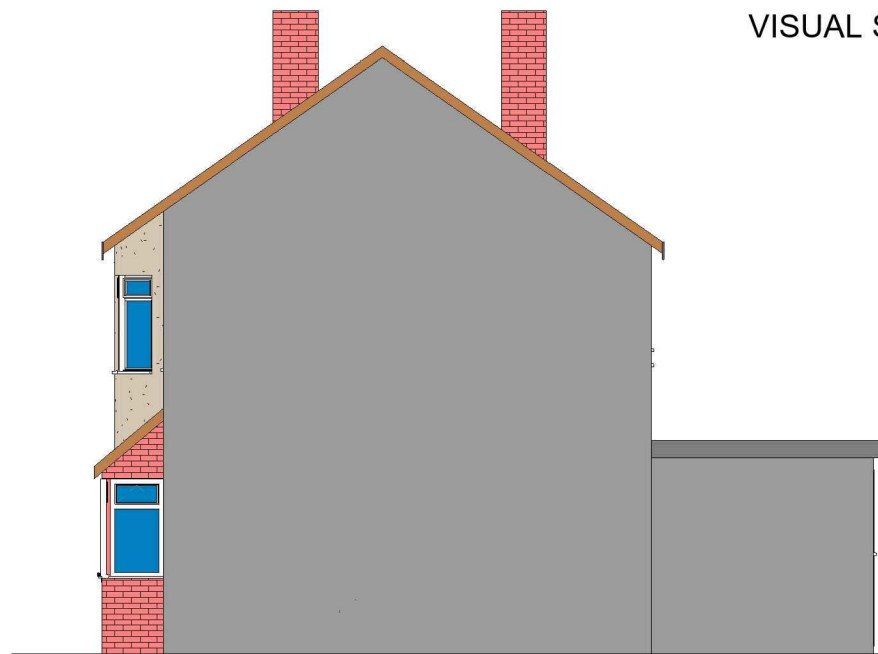

4 Existing Side 02_Elevation
1 : 100

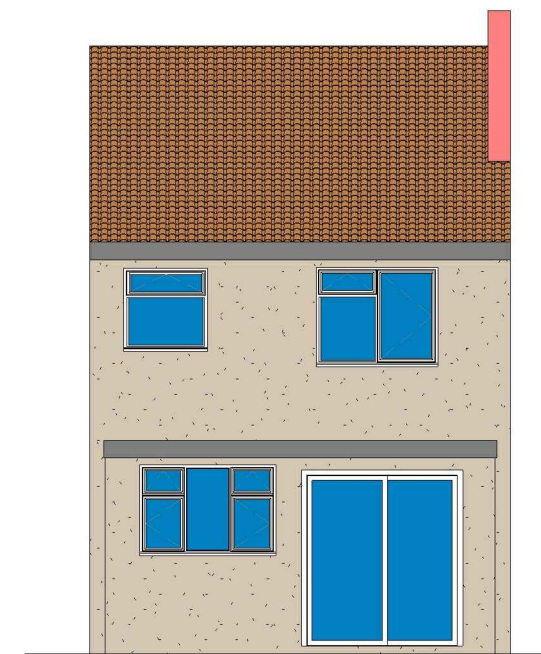

3 Existing Rear_Elevation
1 : 100

GENERAL NOTES:

1. DO NOT SCALE FROM THE DRAWINGS
2. ALL DIMENTIONS ARE IN MILLIMETER.
3. VERIFY ALL DIMENSIONS AND CONDITIONS BEFORE BUILDING OR STARTING CONSTRUCTION.
4. NOTIFY THE DESIGNER IMMEDIATELY OF ANY DISCREPANCY OR VARIATION.
5. ALL WORK TO COMPLY WITH CURRENT BUILDING REGULATIONS AND CODES OF PRACTICE.



Art @ Rooshika

NISARG@HOTMAIL.COM

+44 - 7951491310


PROJECT
78 Whitby Road Ruislip HA4 9DT

SHEET
Existing Elevations


CLIENT		Mrs N Nagpal	
Date	Project number	Scale (@ A3)	
Issue Date	Project Number		
Drawn by	DRWAING NUMBER	REV	
Author	A102		
Checked by			
Checker			

FD 30 Fire check doors 30 min fire resistance with smoke seal and self closing


HD Heat Detector comply with BS 5466 2:2016


 Smoke alarm/detector to comply with BS EN14604


EL Emergency lights To be Installed in Accordance with BS5266: 2016

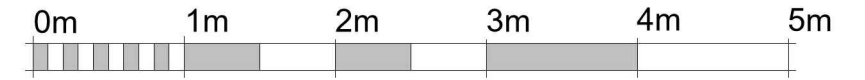



VISUAL SCALE 1:50 @ A3

 Assembly Point

 Foam 6 litre foam spray

 Call Point

 Fire Alarm System comply with BS 5839:Part 1:2017


 FIRE EXIT Fire Exit Sign Comply with BS 5499

CM Carbon Monoxide Detector

 Extract Vent

The existing partitions forming the protected staircase must provide half-hour fire resistance. They must be lined with 12.5mm plasterboard and skim

The doors to Bedrooms and any habitable rooms and the final exit door must not be fitted with a key on the inside. Thumb turns are acceptable

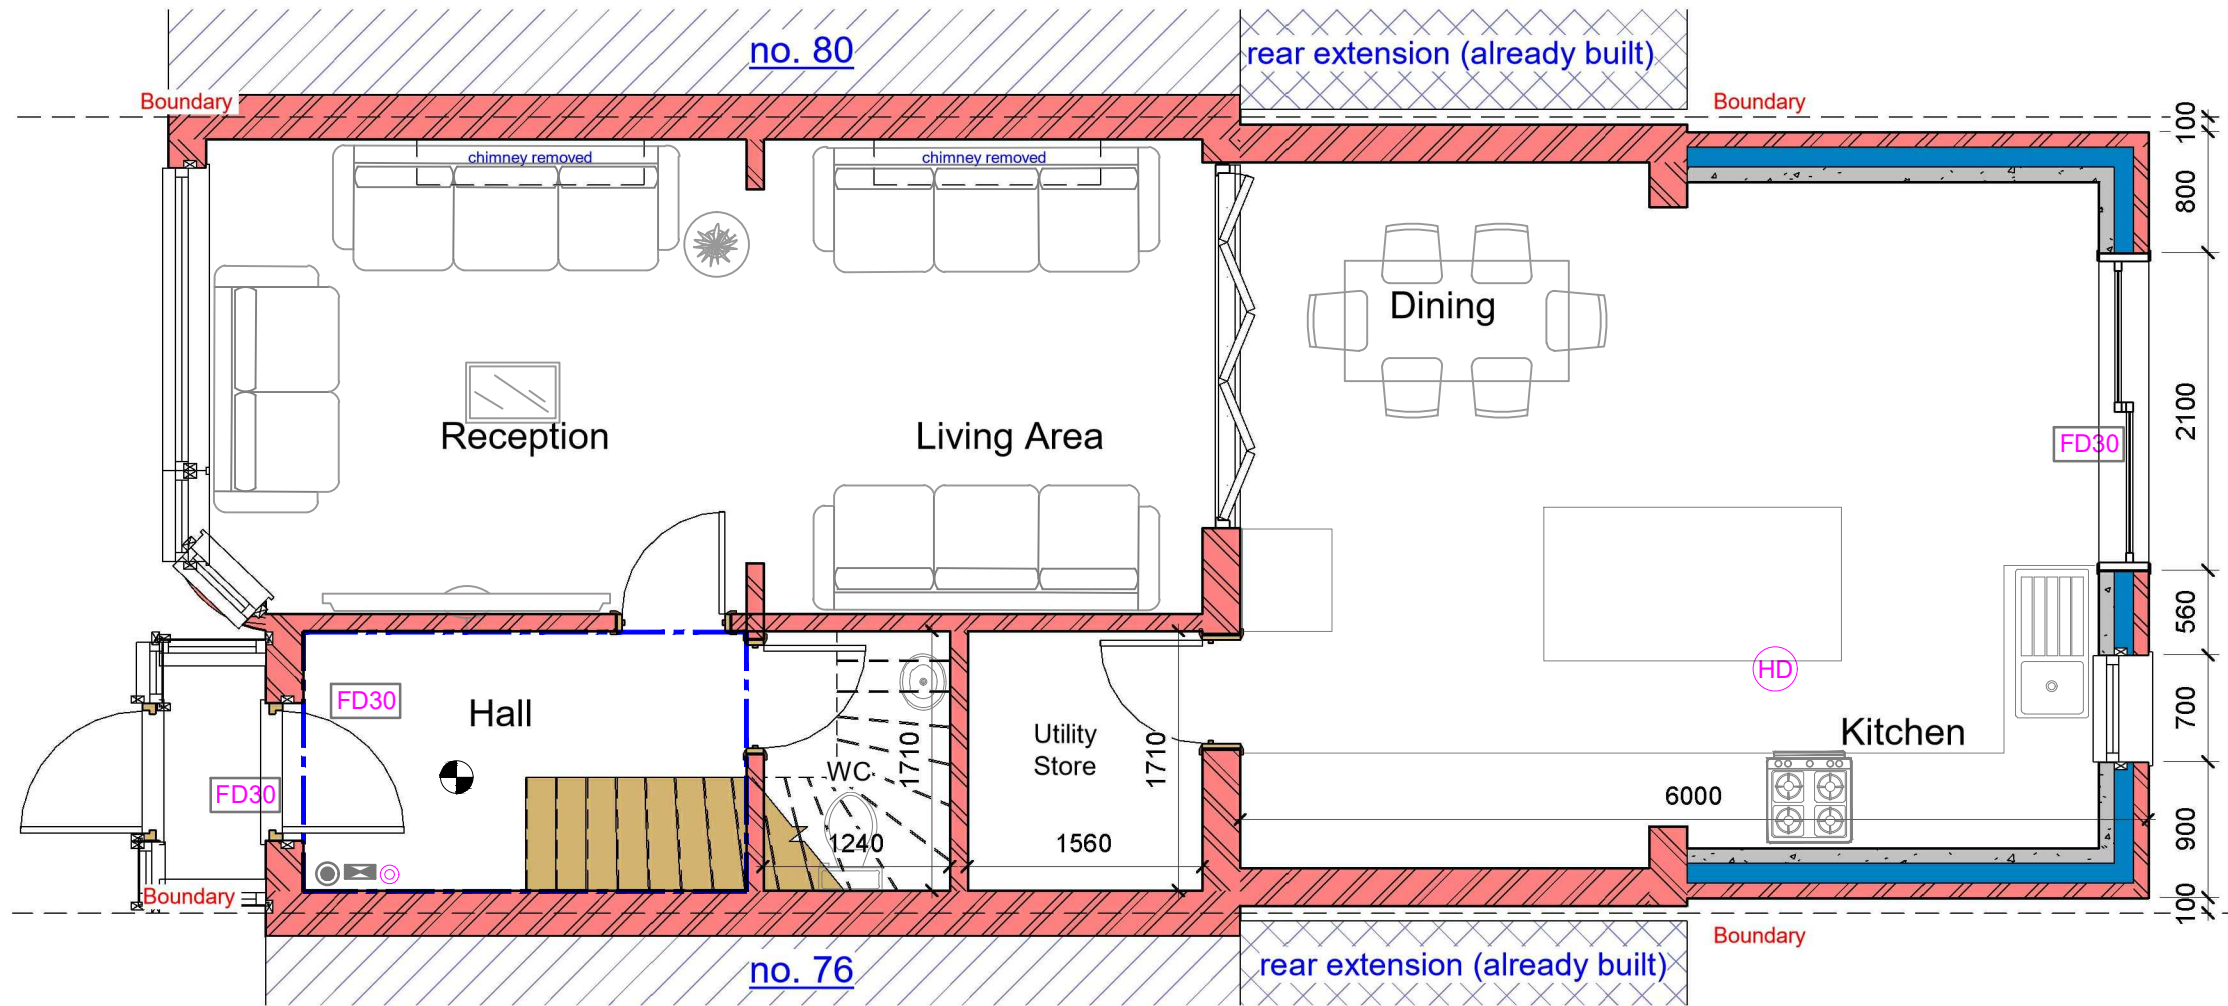

1 Proposed Ground Floor

1 : 50

GENERAL NOTES:

- DO NOT SCALE FROM THE DRAWINGS
- ALL DIMENSIONS ARE IN MILLIMETER.
- VERIFY ALL DIMENSIONS AND CONDITIONS BEFORE BUILDING OR STARTING CONSTRUCTION.
- NOTIFY THE DESIGNER IMMEDIATELY OF ANY DISCREPANCY OR VARIATION.
- ALL WORK TO COMPLY WITH CURRENT BUILDING REGULATIONS AND CODES OF PRACTICE.



Art @ Rooshika

NISARG@HOTMAIL.COM


+44 - 7951491310

PROJECT
78 Whitby Road Ruislip HA4 9DT

SHEET
Proposed Ground Floor Plan

CLIENT
Mrs N Nagpal

Date	Project number	Scale (@ A3)
Issue Date	Project Number	
Drawn by	DRWAING NUMBER	REV
Author	A103	
Checked by		
Checker		



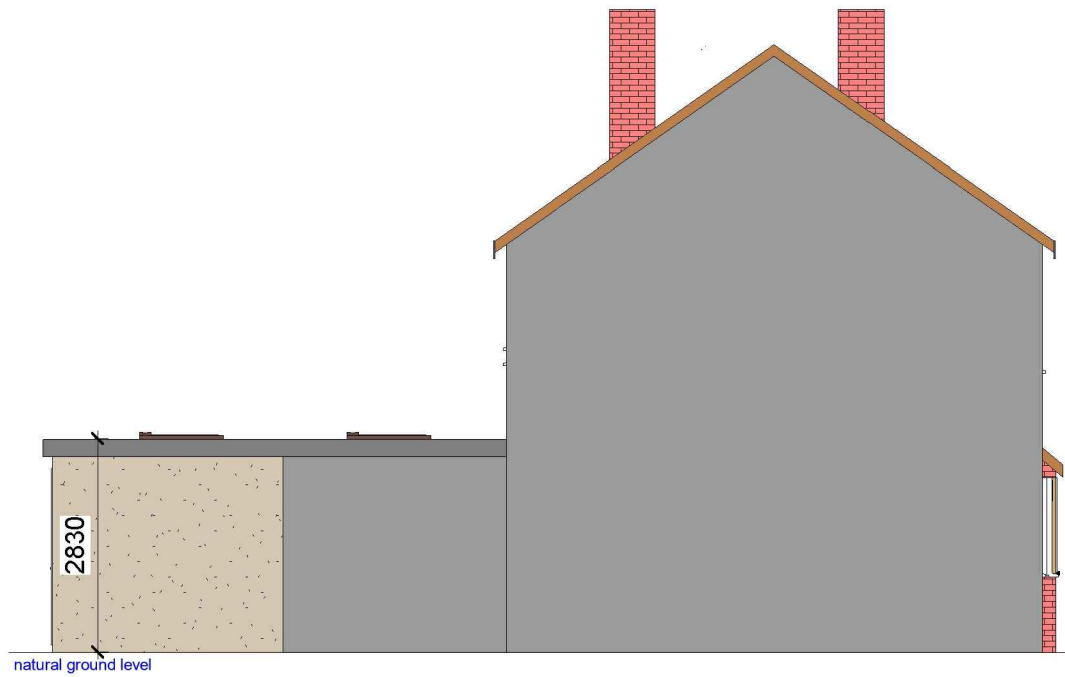


ALL PROPOSED MATERIALS/FINISHED TO MATCH WITH EXISTING.



1 Proposed Side 01_Elevation
1 : 100

2 Proposed Front_Elevation
1 : 100

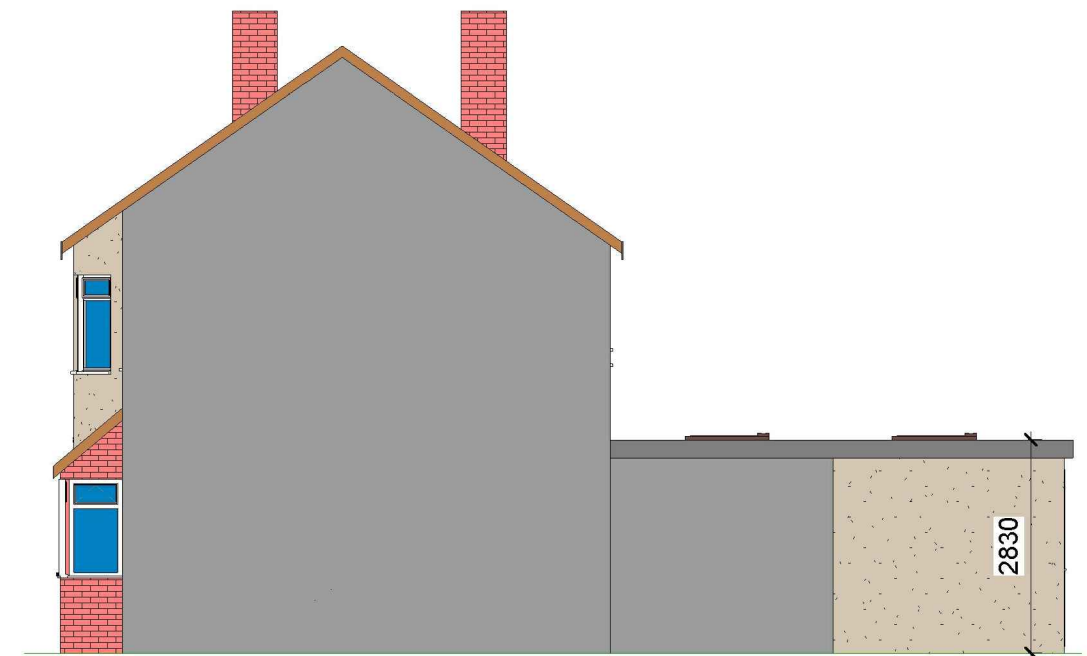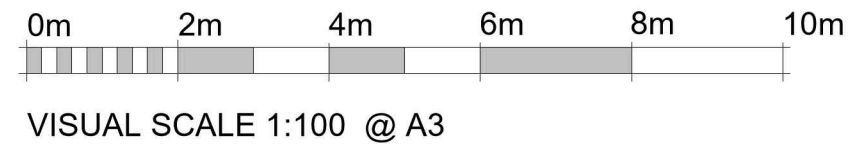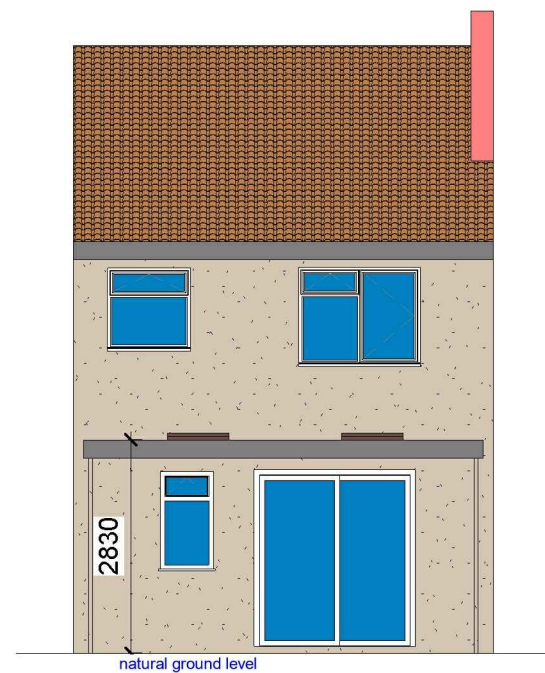

3 Proposed Rear_Elevation
1 : 100

4 Proposed Side 02_Elevation
1 : 100

GENERAL NOTES:

1. DO NOT SCALE FROM THE DRAWINGS
2. ALL DIMENSIONS ARE IN MILLIMETER.
3. VERIFY ALL DIMENSIONS AND CONDITIONS BEFORE BUILDING OR STARTING CONSTRUCTION.
4. NOTIFY THE DESIGNER IMMEDIATELY OF ANY DISCREPANCY OR VARIATION.
5. ALL WORK TO COMPLY WITH CURRENT BUILDING REGULATIONS AND CODES OF PRACTICE.



Art @ Rooshika

NISARG@HOTMAIL.COM

+44 - 7951491310

PROJECT

78 Whitby Road Ruislip HA4 9DT

SHEET

Proposed Elevations

CLIENT

Mrs N Nagpal

Date

Project number

Scale (@ A3)

Issue Date

Project Number

Drawn by

DRWAING NUMBER




REV

Author


A104

Checked by

Checker

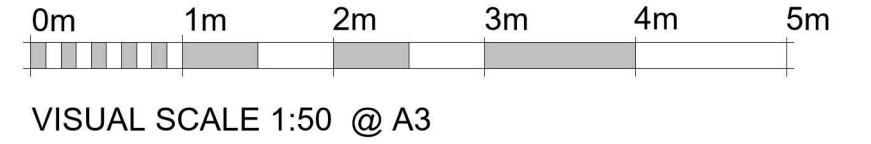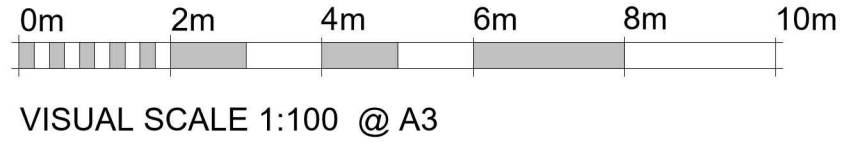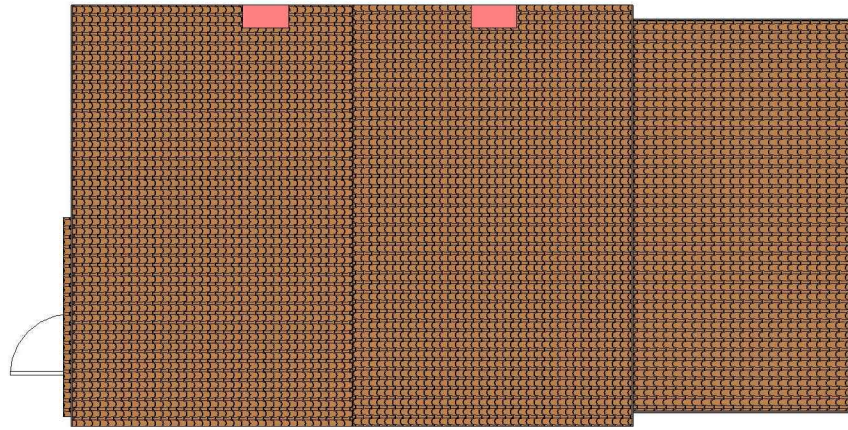

1 Existing Roof
1 : 100

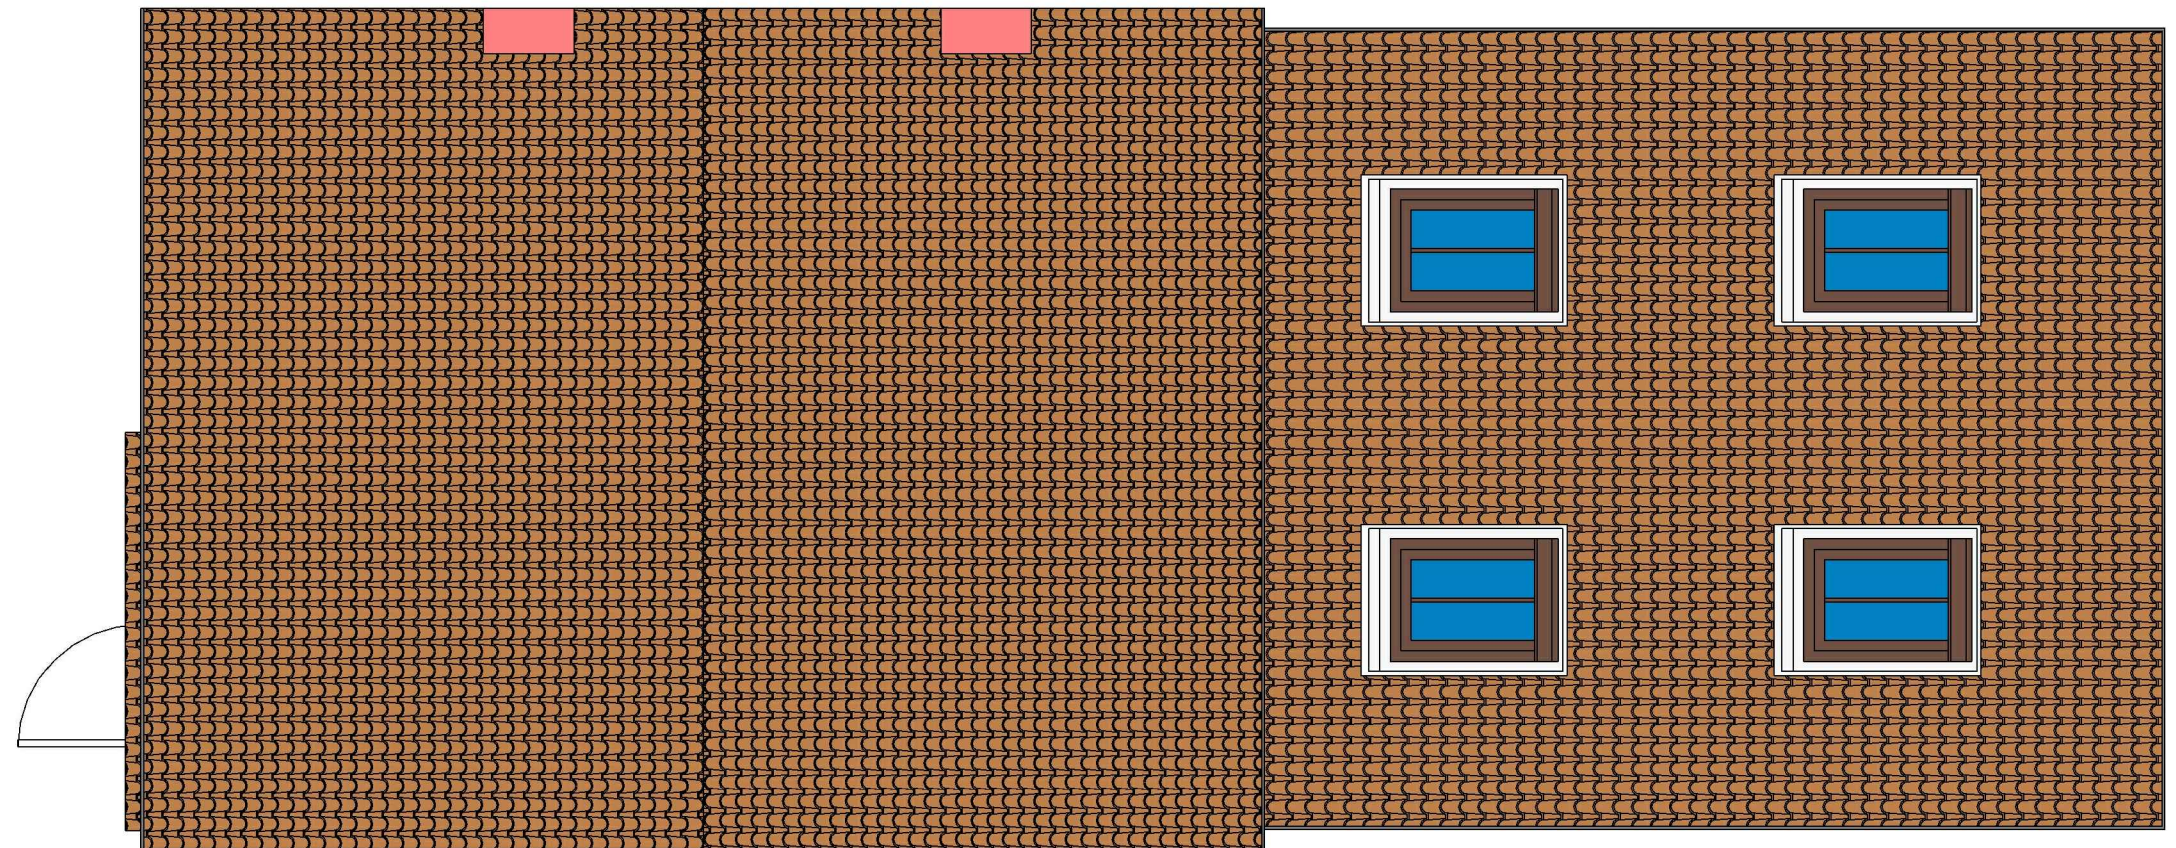

2 Proposed Roof
1 : 50

GENERAL NOTES:

1. DO NOT SCALE FROM THE DRAWINGS
2. ALL DIMENSIONS ARE IN MILLIMETER.
3. VERIFY ALL DIMENSIONS AND CONDITIONS BEFORE BUILDING OR STARTING CONSTRUCTION.
4. NOTIFY THE DESIGNER IMMEDIATELY OF ANY DISCREPANCY OR VARIATION.
5. ALL WORK TO COMPLY WITH CURRENT BUILDING REGULATIONS AND CODES OF PRACTICE.



Art @ Rooshika

NISARG@HOTMAIL.COM

+44 - 7951491310

PROJECT

78 Whitby Road Ruislip HA4 9DT



SHEET

Existing & Proposed Roof Plan

CLIENT

Mrs N Nagpal

Date	Project number	Scale (@ A3)
Issue Date	Project Number	
Drawn by	DRWAING NUMBER	REV
Author	A105	
Checked by		
Checker		

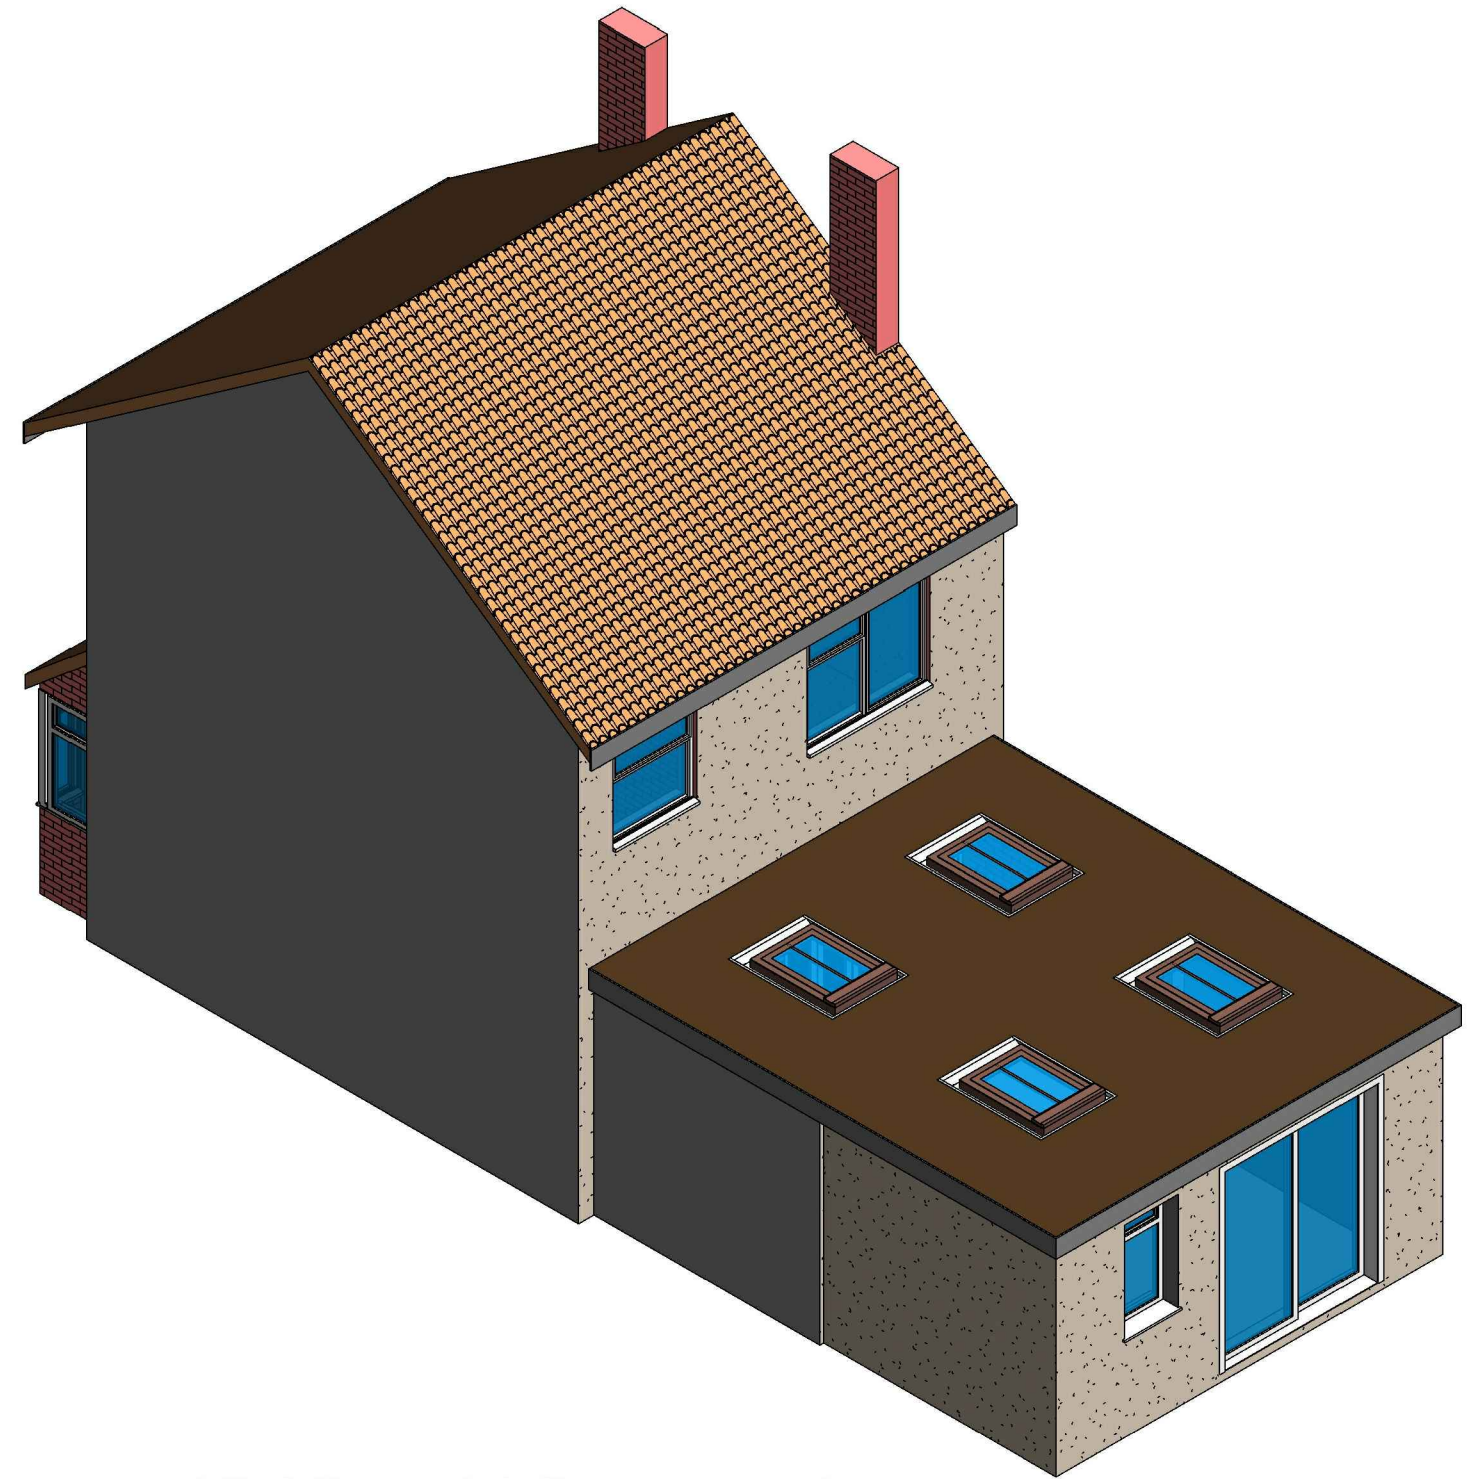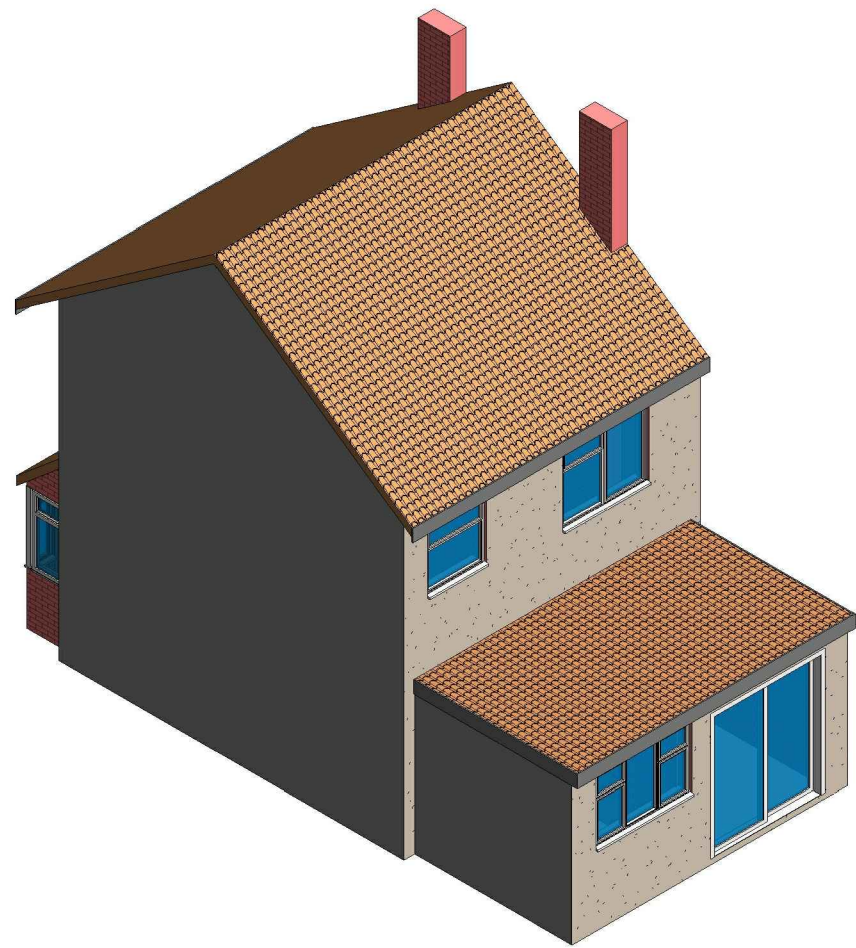

1

3D View 01 Existing

2

3D View 01 Proposed

GENERAL NOTES:

1. DO NOT SCALE FROM THE DRAWINGS
2. ALL DIMENSIONS ARE IN MILLIMETER.
3. VERIFY ALL DIMENSIONS AND CONDITIONS BEFORE BUILDING OR STARTING CONSTRUCTION.
4. NOTIFY THE DESIGNER IMMEDIATELY OF ANY DISCREPANCY OR VARIATION.
5. ALL WORK TO COMPLY WITH CURRENT BUILDING REGULATIONS AND CODES OF PRACTICE.



Art @ Rooshika

NISARG@HOTMAIL.COM

+44 - 7951491310

PROJECT		CLIENT	
78 Whitby Road Ruislip HA4 9DT		Mrs N Nagpal	
SHEET		Date	Project number
3D View		Issue Date	Project Number
		Drawn by	Scale (@ A3)
		Author	DRWAING NUMBER
		Checked by	REV
		Checker	A106