

NOTE  
Do not scale from this drawing. All dimensions and levels must be checked and verified on site by contractor, specialist manufacturer prior to commencement of work and discrepancies must be reported to Architecture and Design Practice Ltd in writing before proceeding.



The design materials, specification are copyright protected and must not be copied or transmitted without our prior written permission. Copyright infringements shall be legally enforced and pursued.

Client is responsible for all aspects relating to the Party Wall etc. Act 1996.

Contractor is responsible for all aspects relating to CDM Regulations.



Works should not commence before a 'Building Control' approval is received. Client bears full responsibility for alterations due to commencement of works prior to approval. This drawing is intended to illustrate the proposal only and cannot be used for construction purposes without further information.

EXISTING SIDE ELEVATION

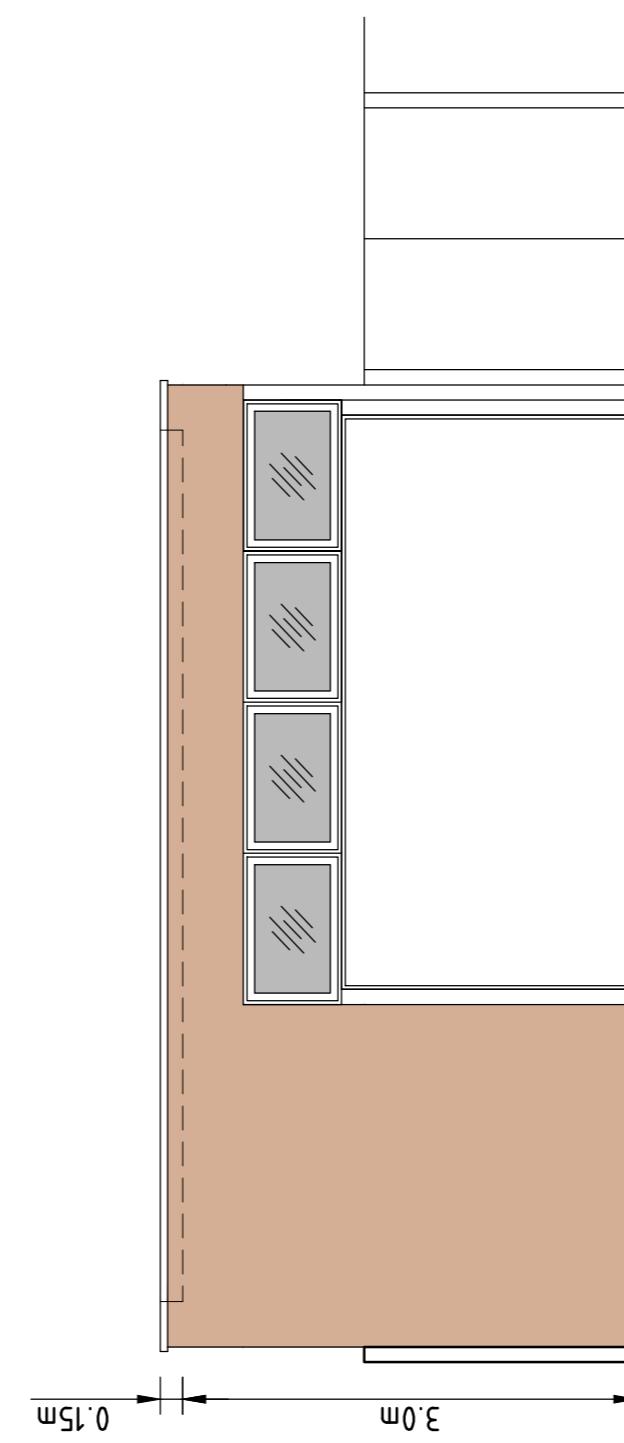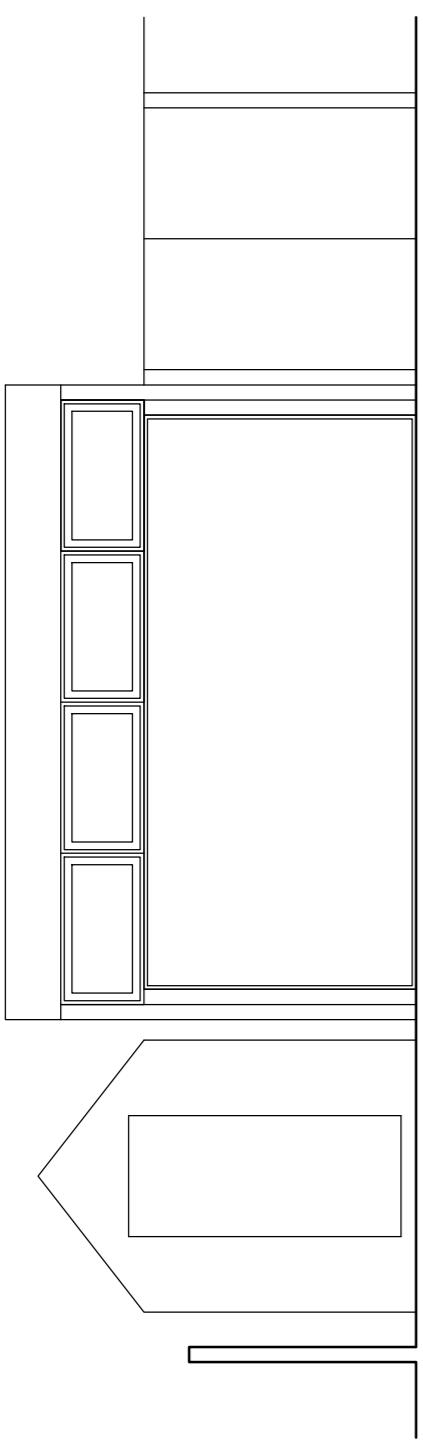



PROPOSED SIDE ELEVATION

EXISTING REAR ELEVATION

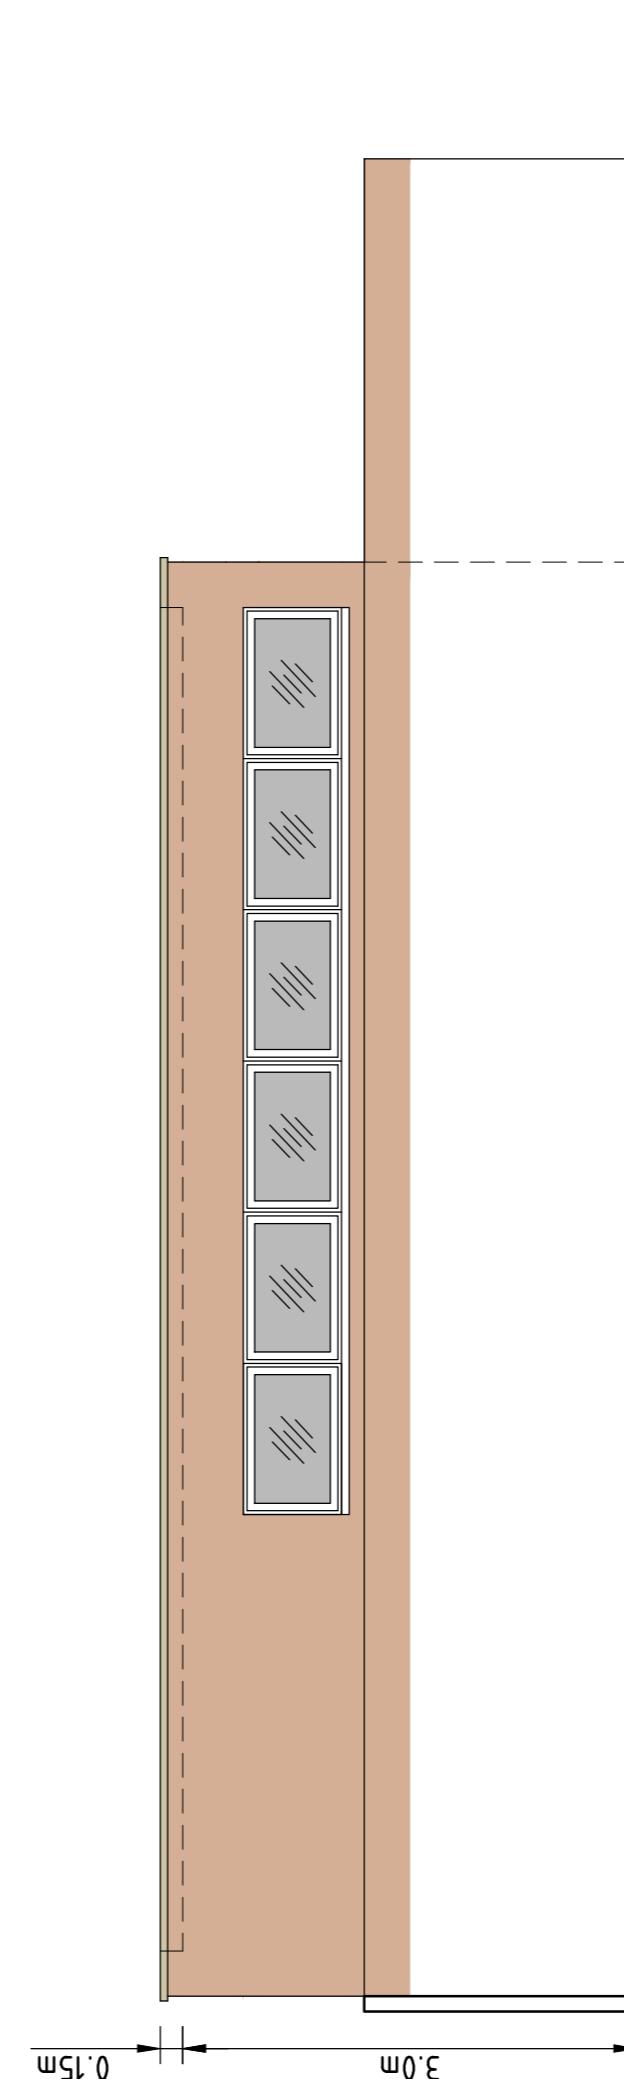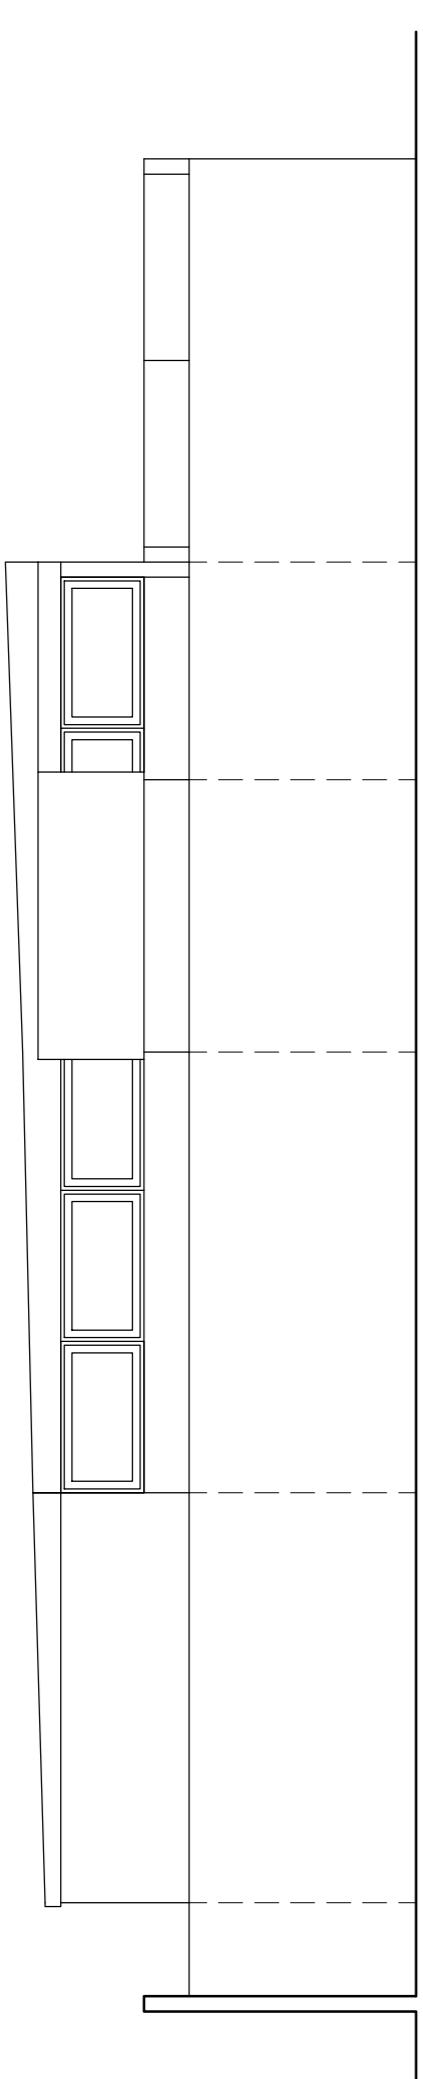


PROPOSED REAR ELEVATION

EXISTING FRONT ELEVATION

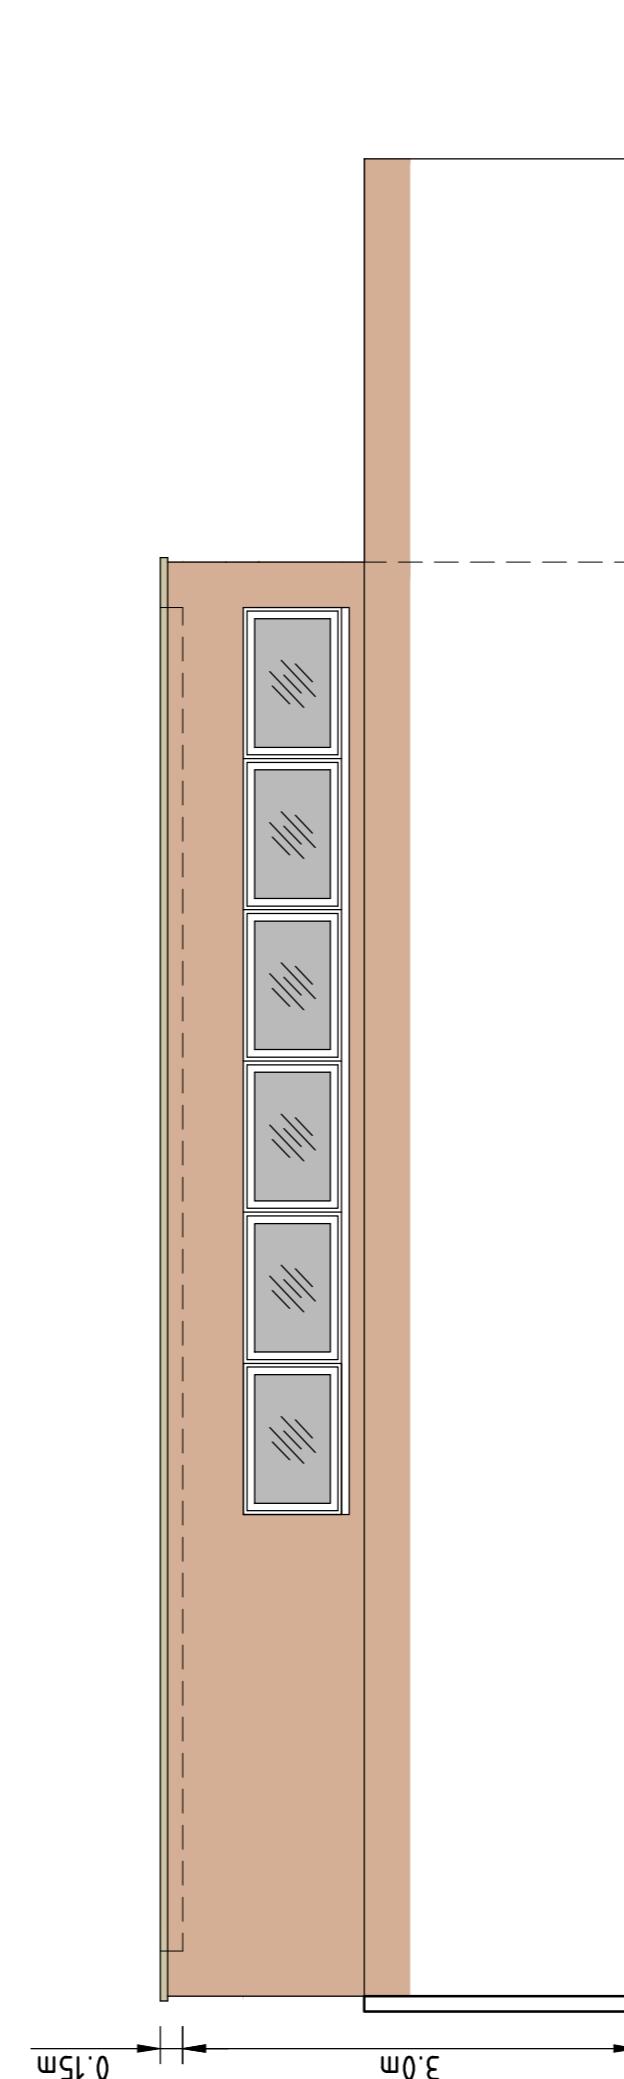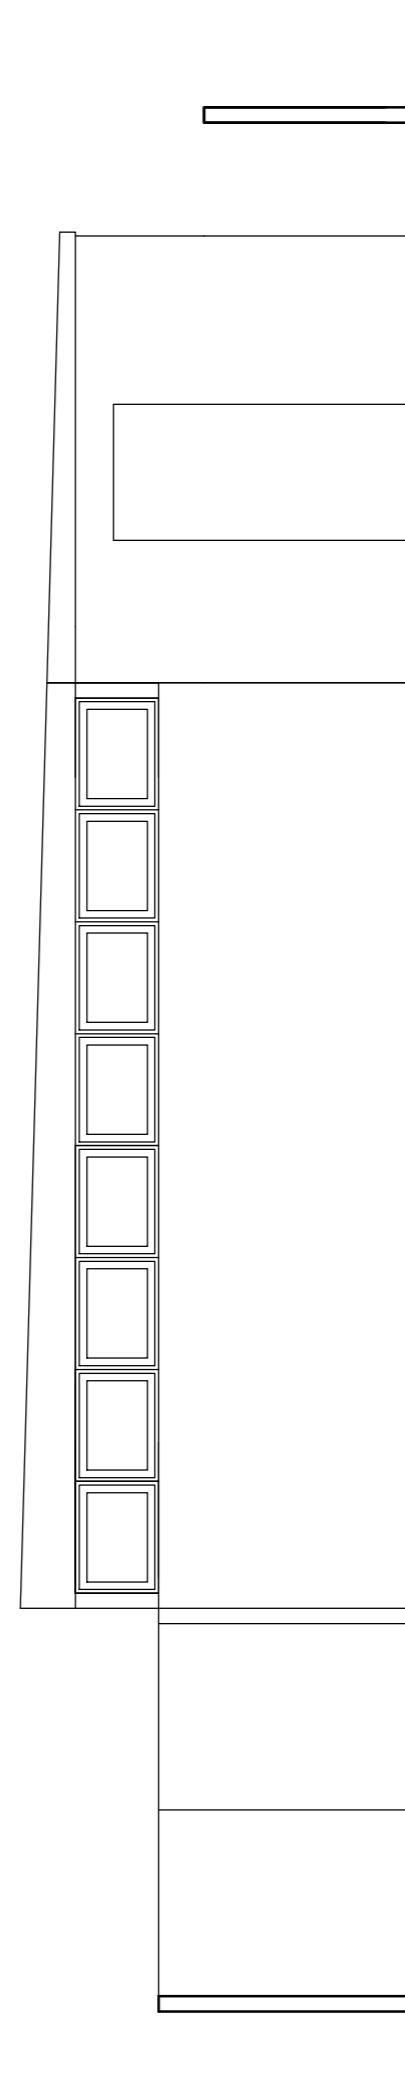


PROPOSED FRONT ELEVATION

EXISTING GROUND FLOOR

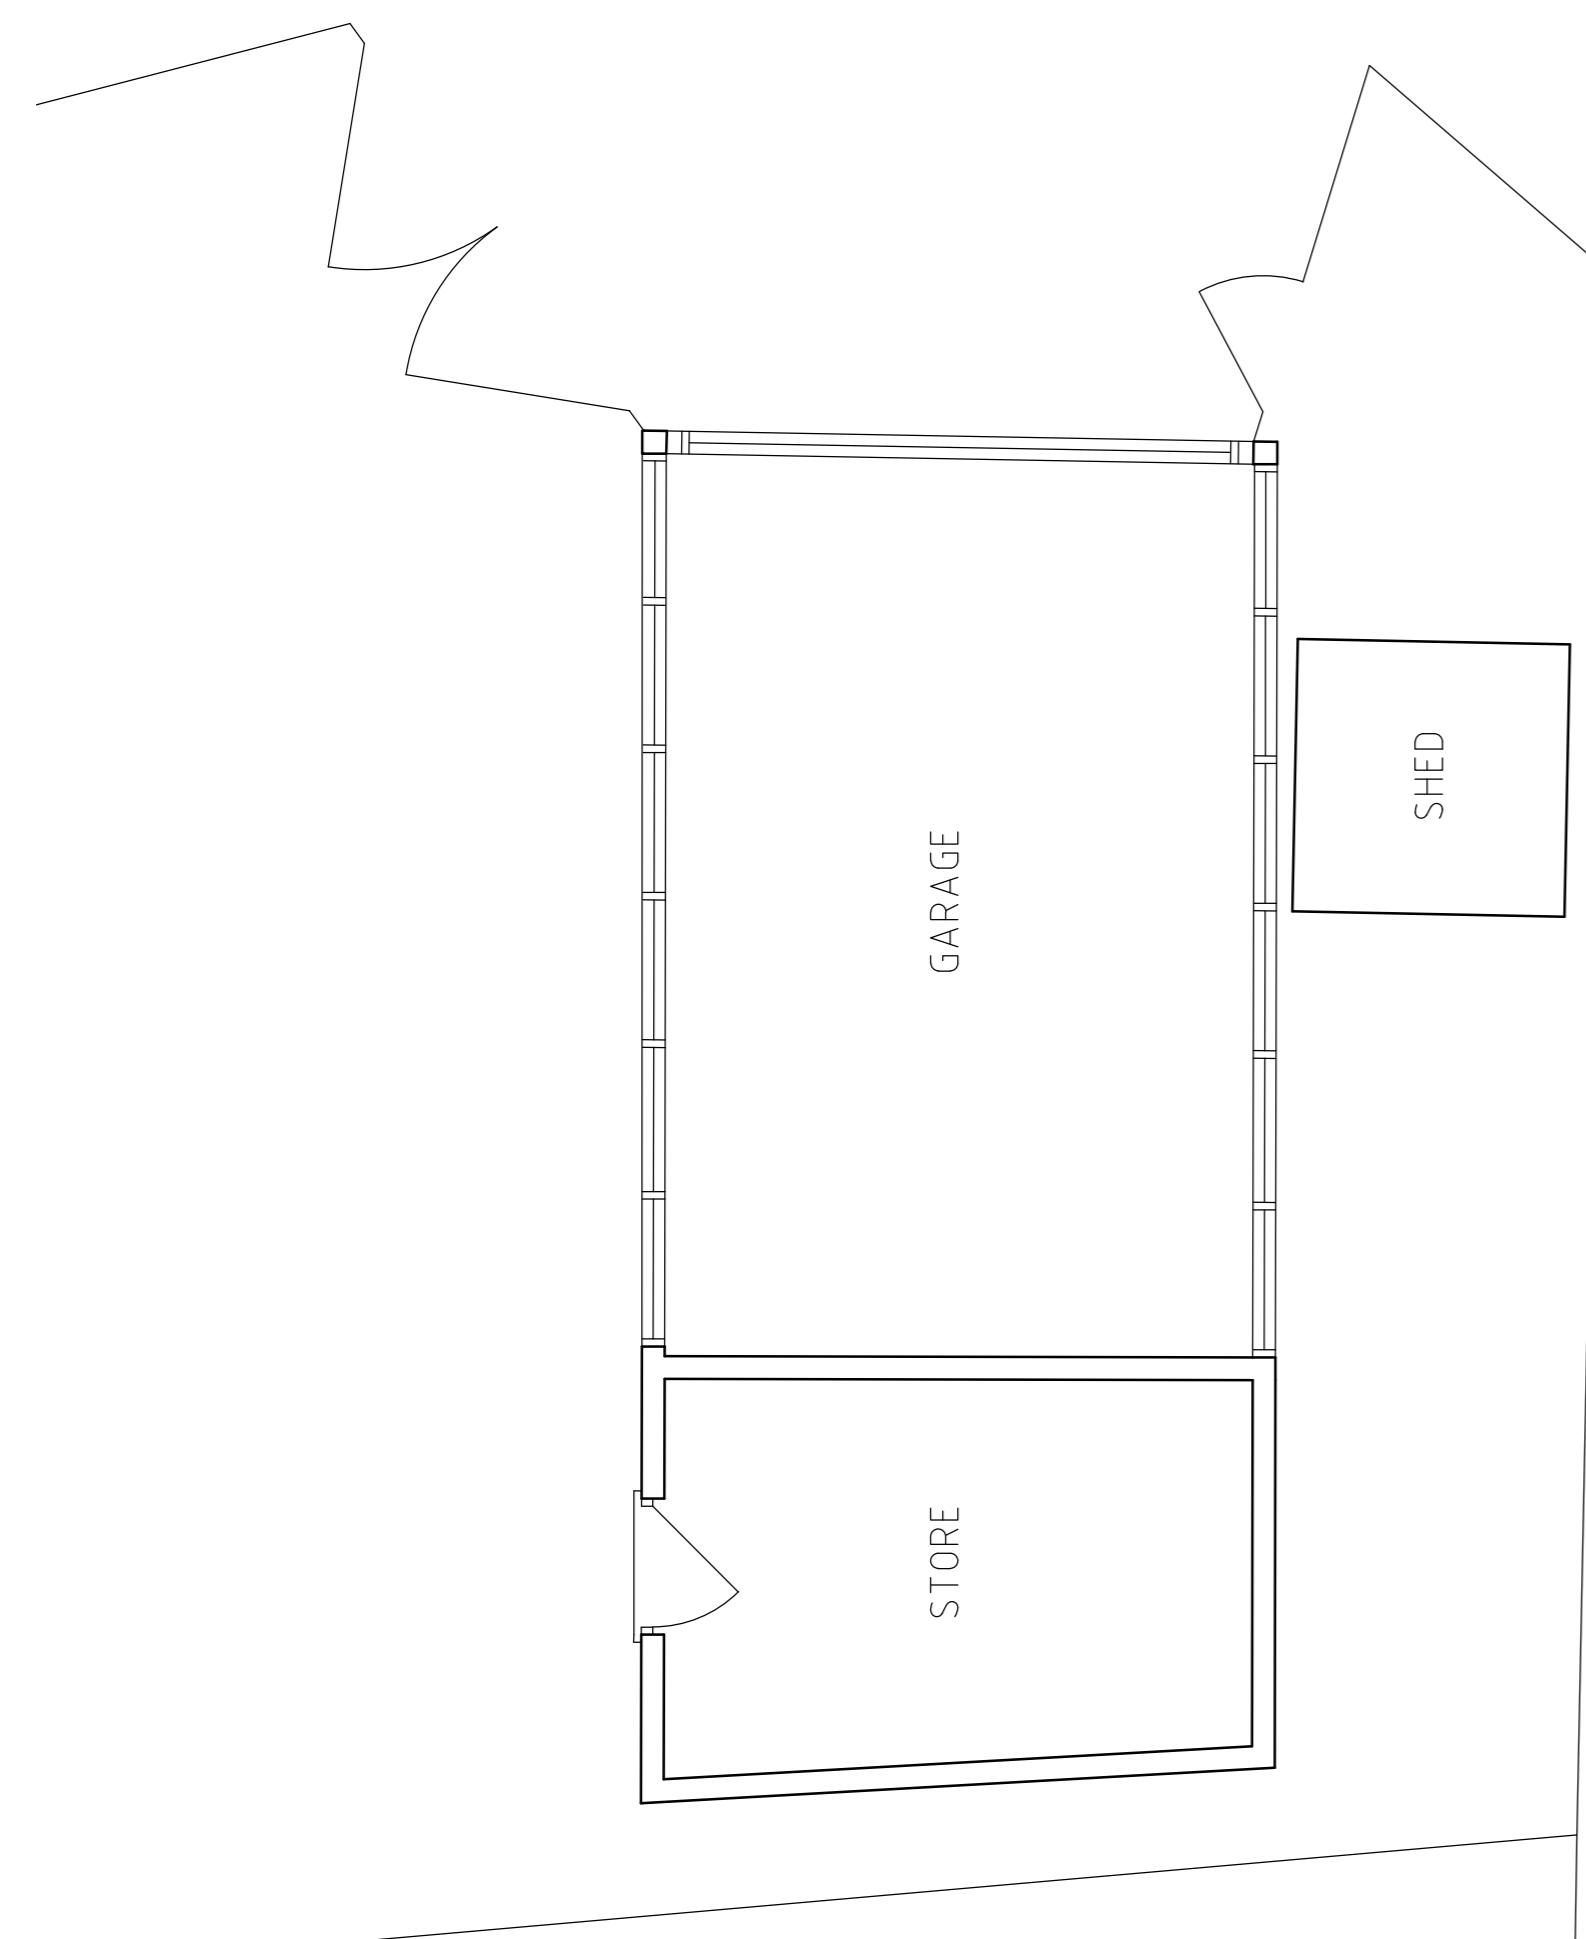

EXISTING GROUND FLOOR

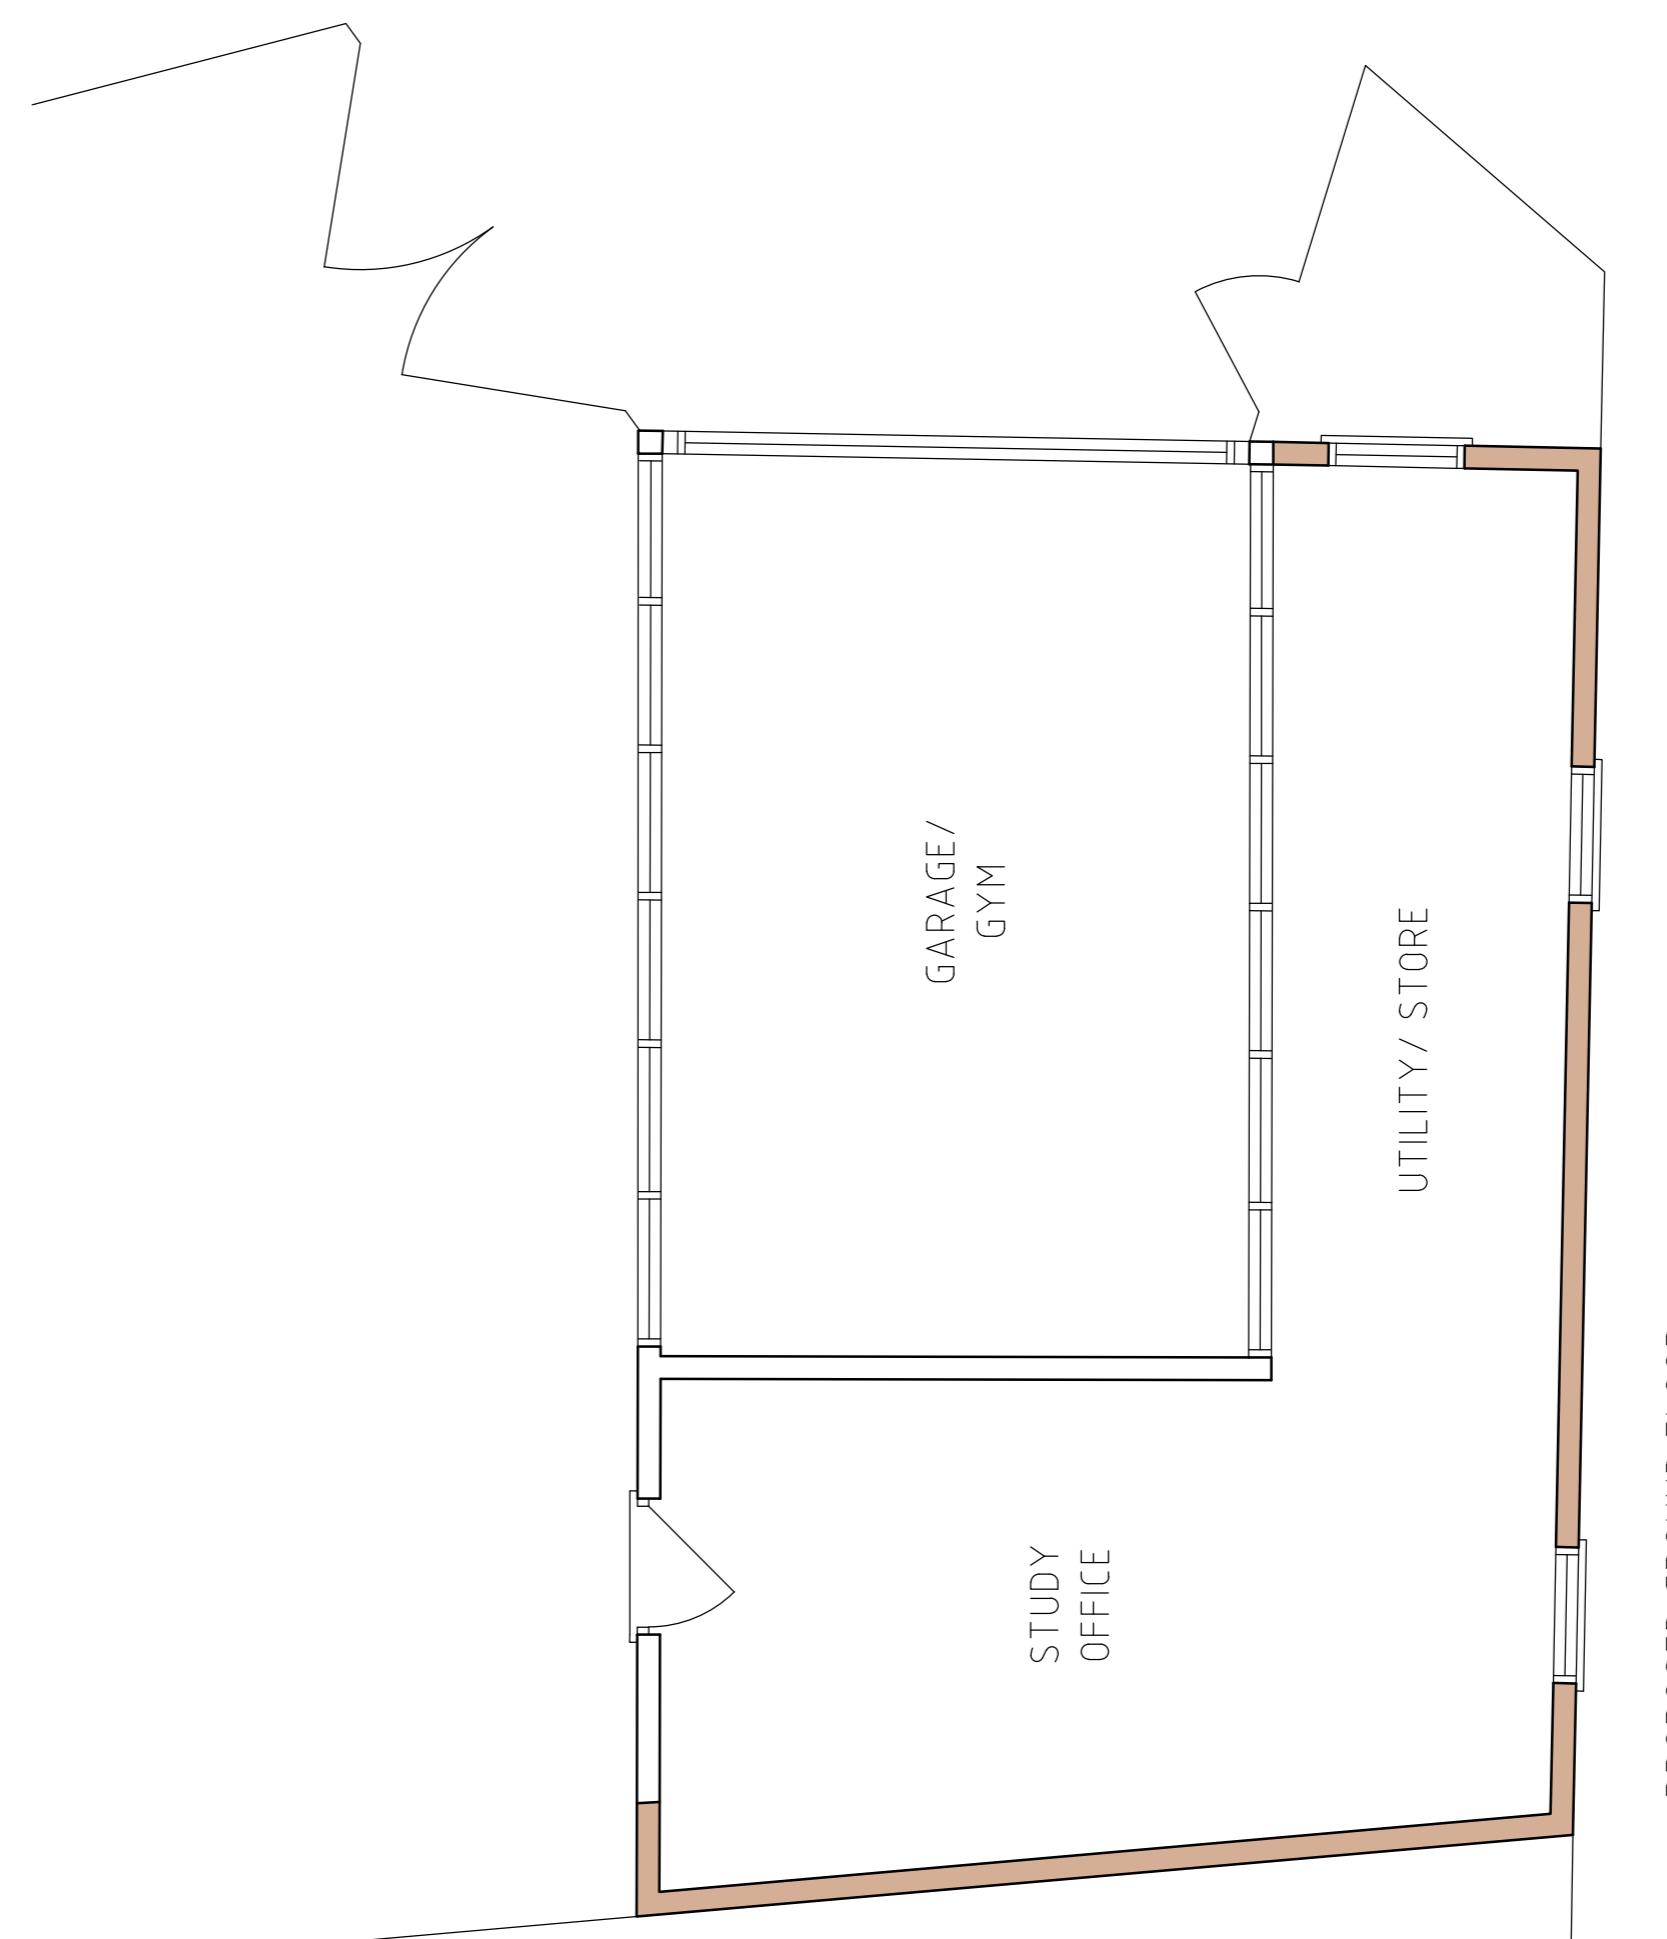

PROPOSED GROUND FLOOR

A FIRST ISSUE  
REF REVISION FEB '23

Architecture & Design  
PRACTICE  
TROON COTTAGES  
STAINES ROAD  
FELTHAM  
TW14 9HF

T 020 8061 9976  
E info@ad-p.co.uk

Architecture & Design  
PRACTICE

PROJECT  
123 WALTHAM  
AVENUE  
HAYES  
UB3 1TE  
DRAWING TITLE  
OUTBUILDING EXISTING  
AND PROPOSED  
PLANS/ ELEVATIONS  
SCALE  
1:50@A1  
DRAWING No  
FEB '23  
123WA-301-04A