


Existing Ground Floor Plan
Scale 1:100

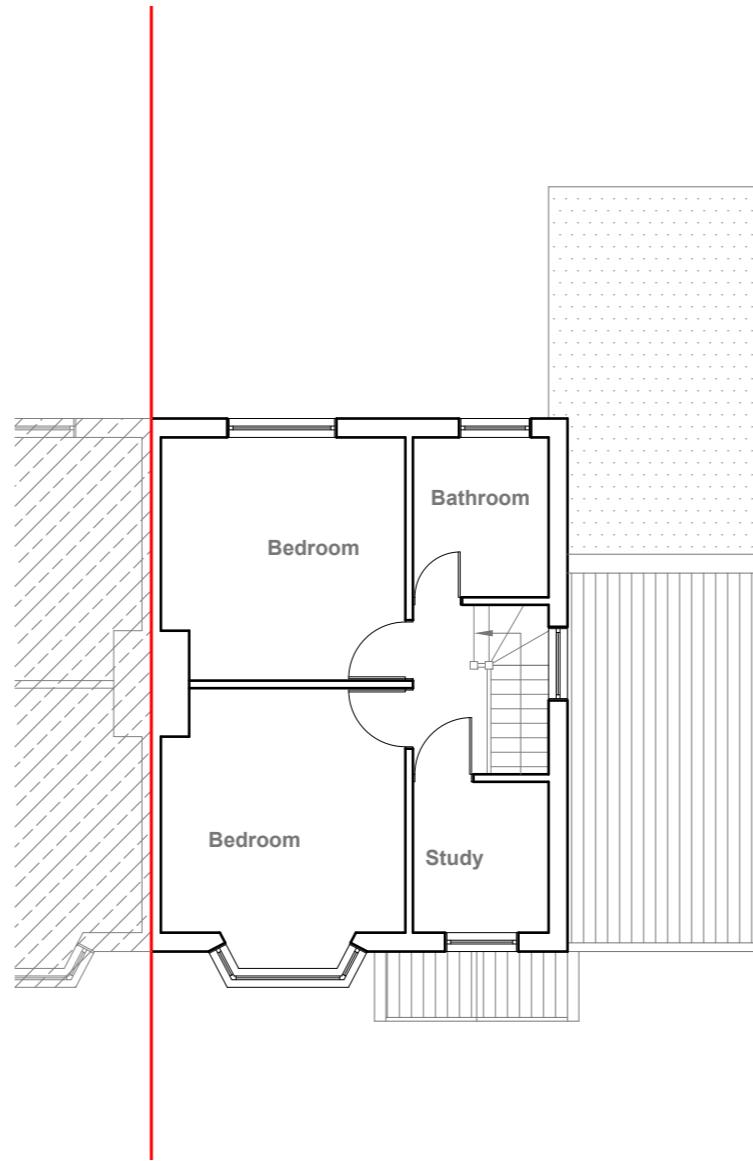

Existing First Floor Plan
Scale 1:100

GENERAL NOTES:
1. ALL DIMENSIONS ARE IN MILLIMETER.

2. VERIFY ALL DIMENSIONS AND CONDITIONS BEFORE BUILDING OR
STARTING CONSTRUCTION. NOTIFY THE DESIGNER IMMEDIATELY OF ANY
DISCREPANCY OR VARIATION.
3. ALL WORK TO COMPLY WITH CURRENT BUILDING REGULATIONS
AND CODES OF PRACTICE

Title:

Existing Floor Plans

Site Address
47 Floriston Avenue,
Hillingdon.
UB10 9EB

Scale: 1:100 @A3
Date: 03/05/2023
Drawing No.:
2023/065 -01
Drawn By:
RO

Revision Date:

e:mail -
faluckpatel@yahoo.com
(M) +44 (0) 7871 466 254


10 Meter
5
2
1
0
1:100

Faluck Patel



Existing Front Elevation

Scale 1:100

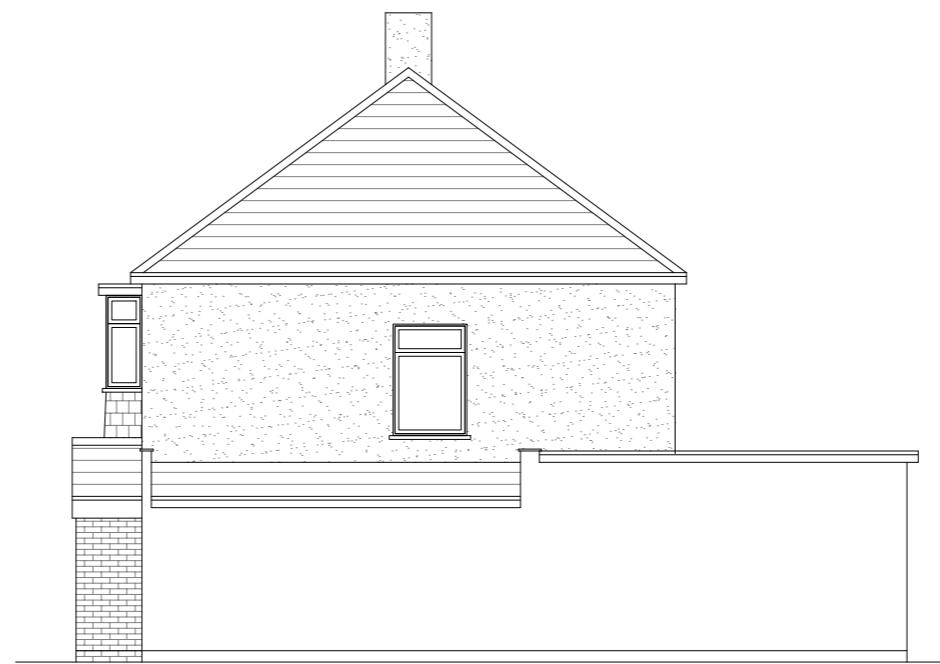


Existing Side Elevation

Scale 1:100



Existing Rear Elevation

Scale 1:100

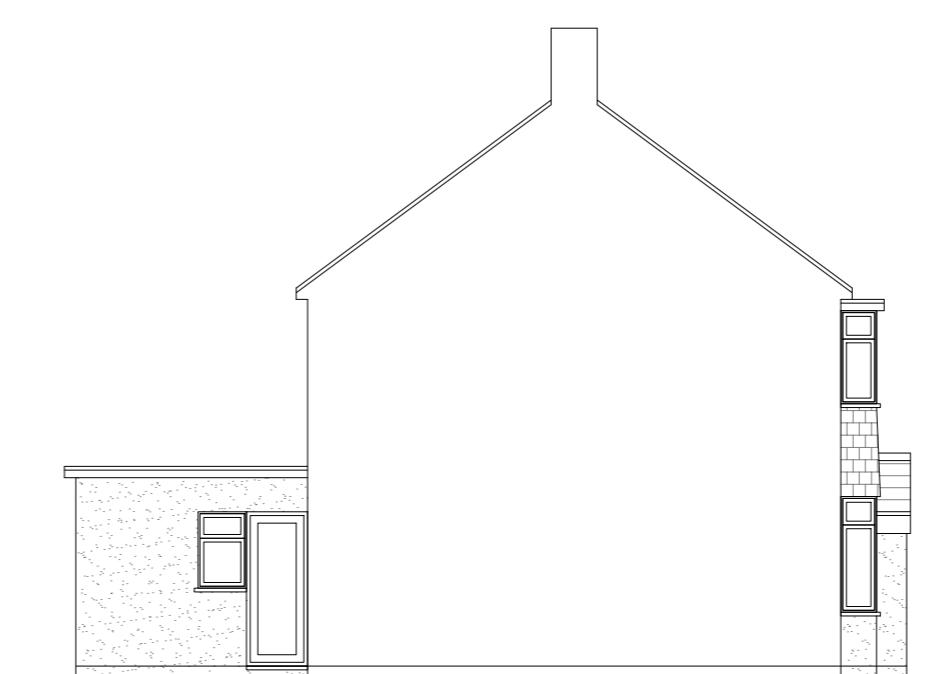

Existing Side Elevation

Scale 1:100

GENERAL NOTES:

1. ALL DIMENSIONS ARE IN MILLIMETER.
2. VERIFY ALL DIMENSIONS AND CONDITIONS BEFORE BUILDING OR STARTING CONSTRUCTION. NOTIFY THE DESIGNER IMMEDIATELY OF ANY DISCREPANCY OR VARIATION.
3. ALL WORK TO COMPLY WITH CURRENT BUILDING REGULATIONS AND CODES OF PRACTICE

Title:

Existing Elevations

Site Address

47 Floriston Avenue,
Hillingdon.
UB10 9EB

Scale: 1:100 @A3

Date: 03/05/2023

Drawing No.:

2023/065 -02


Drawn By:

RO


Revision Date:

e:mail - faluckpatel@yahoo.com (M) +44 (0) 7871 466 254

10 Meter
5
2
1
0
1:100

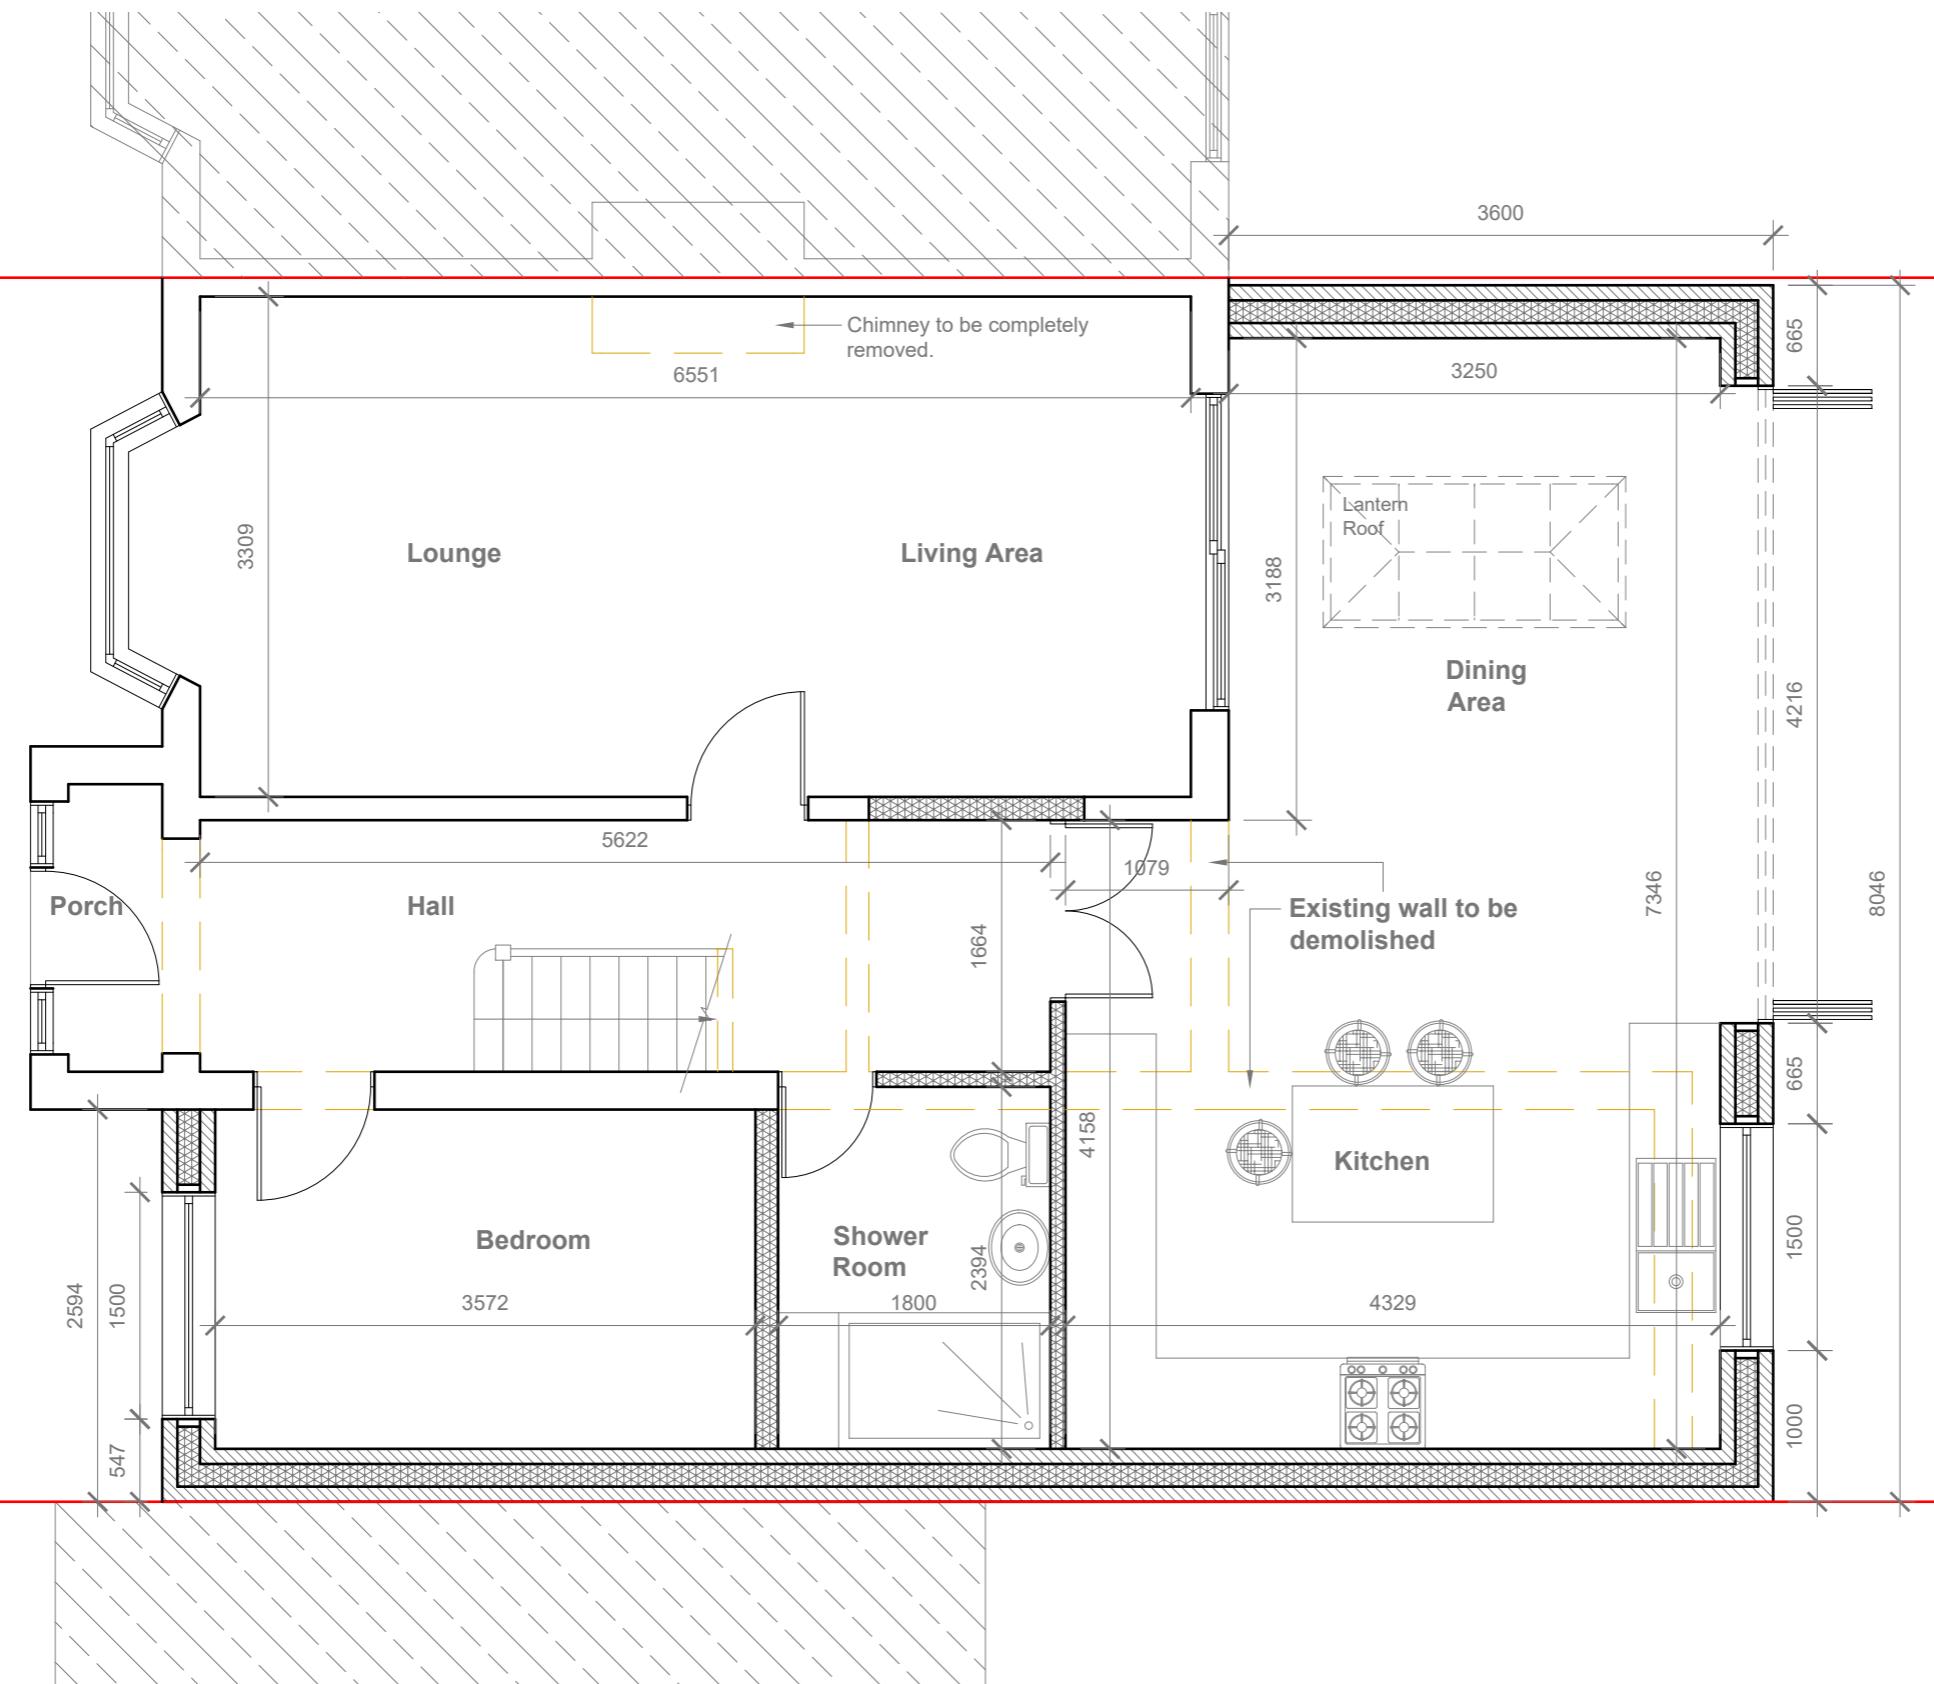

Proposed Ground Floor Plan

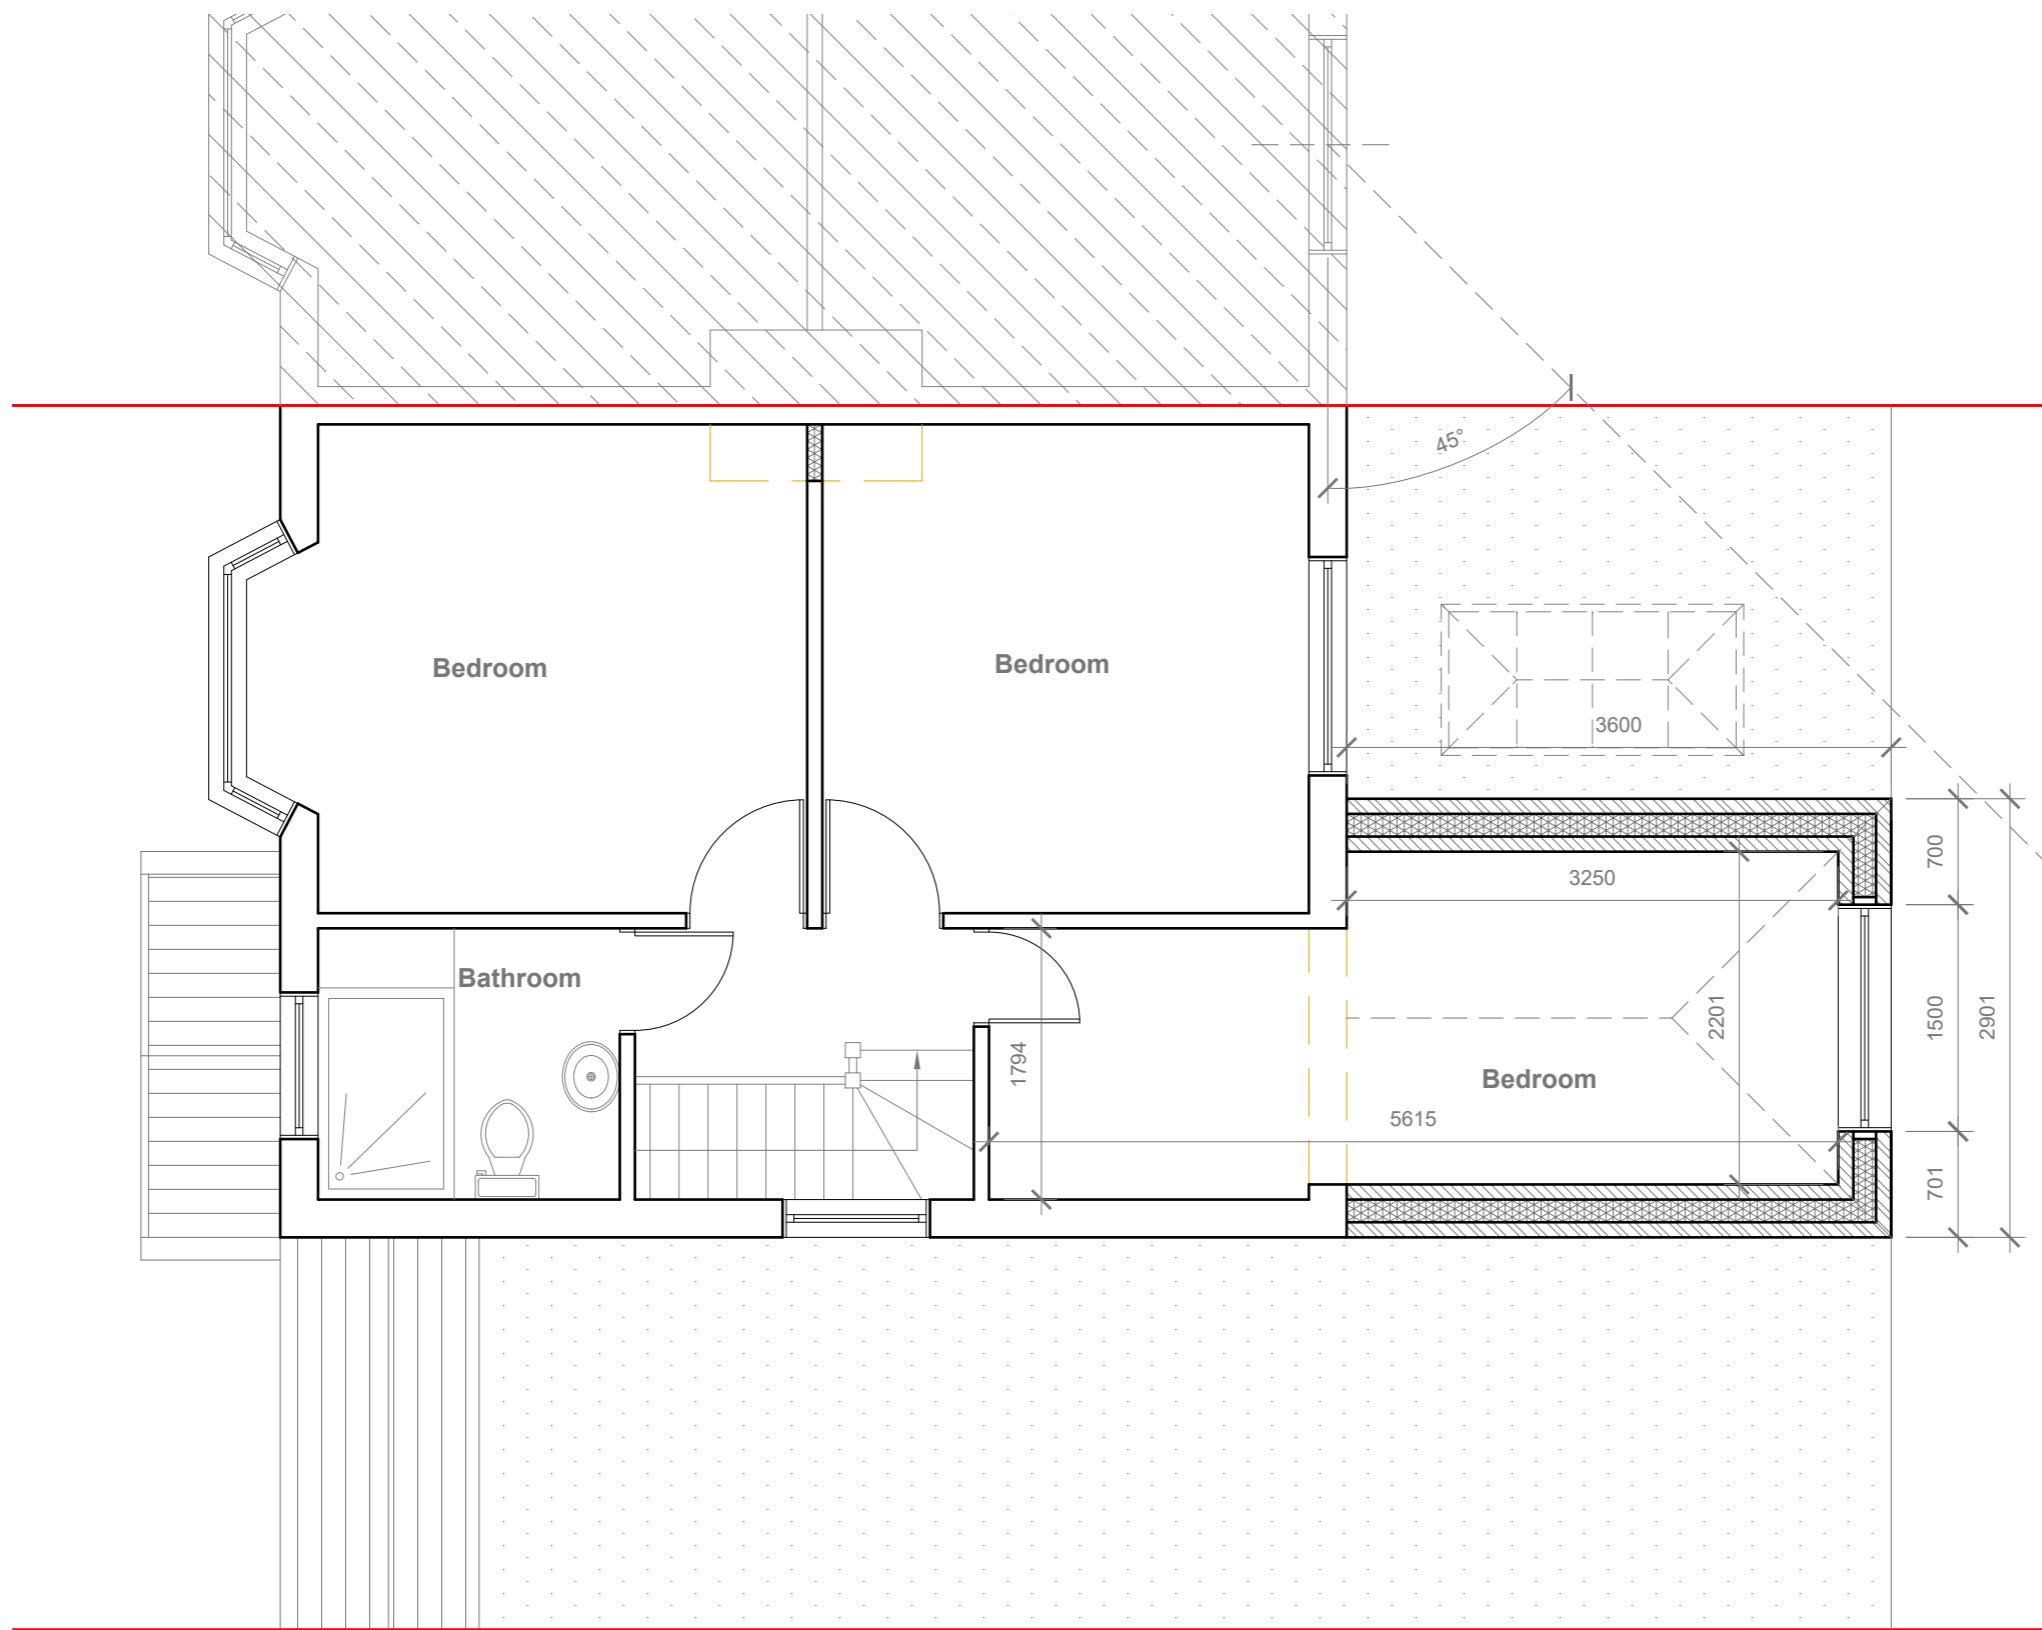

Proposed First Floor Plan
Scale 1:50

GENERAL NOTES:

1. ALL DIMENSIONS ARE IN MILLIMETER.
2. VERIFY ALL DIMENSIONS AND CONDITIONS BEFORE BUILDING OR STARTING CONSTRUCTION. NOTIFY THE DESIGNER IMMEDIATELY OF ANY DISCREPANCY OR VARIATION.
3. ALL WORK TO COMPLY WITH CURRENT BUILDING REGULATIONS AND CODES OF PRACTICE

Title:

Proposed First Floor Plan



Site Address

47 Floriston Avenue,
Hillingdon.
UB10 9EB

Scale: 1:50 @A3

Date: 03/05/2023
Drawing No.: 2023/065 -04HH
Drawn By: RO

Revision Date:

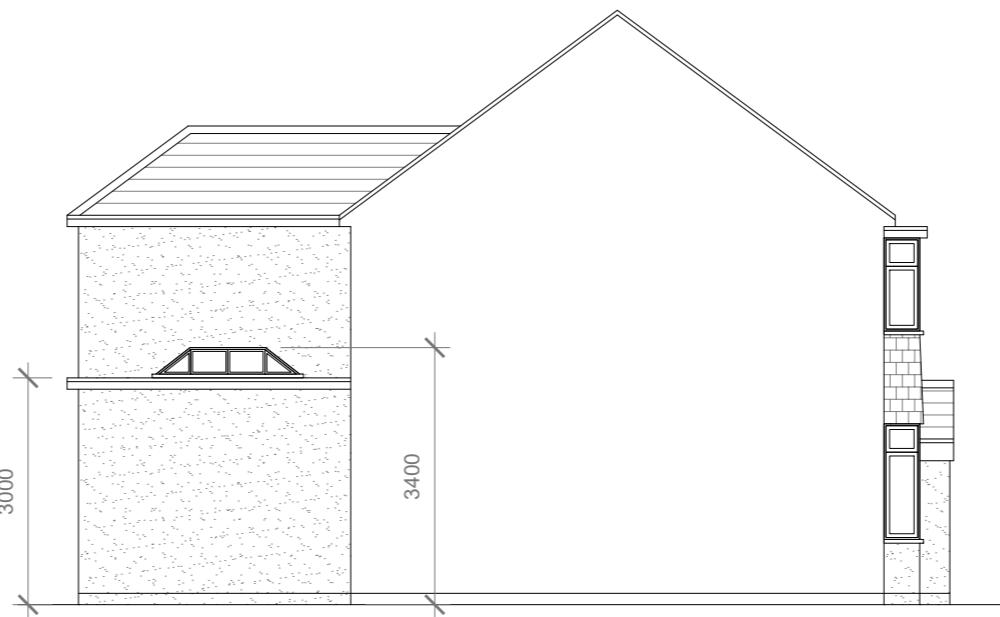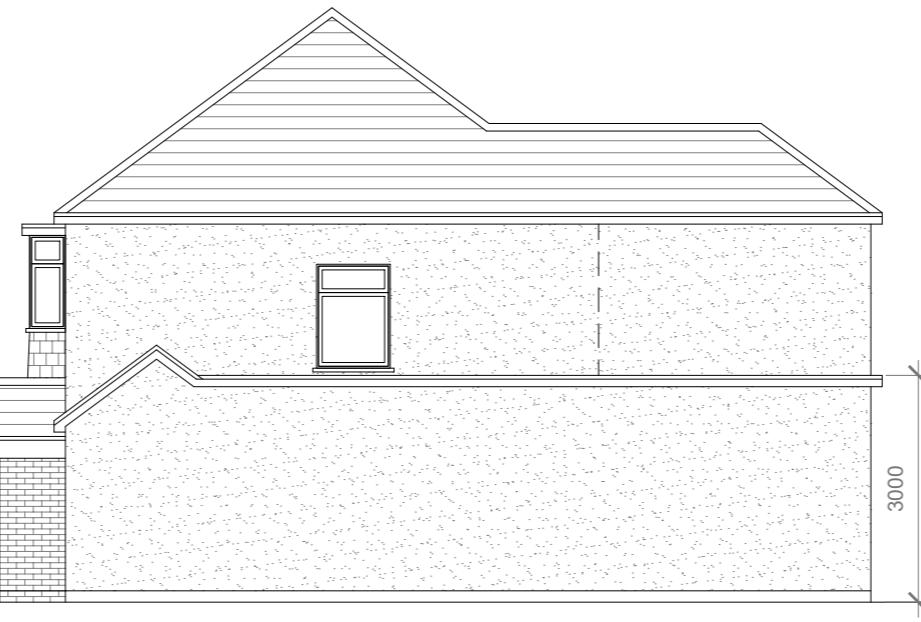

1:50
0 1 2 5 Meter

Proposed External Finish
Materials to Match Existing
External Finish Materials

Proposed Flank Wall Window to
be Obscure Glazed and Non
Opening below 1.7m from FFL

GENERAL NOTES:
1. ALL DIMENSIONS ARE IN MILLIMETER.
2. VERIFY ALL DIMENSIONS AND CONDITIONS BEFORE BUILDING OR
STARTING CONSTRUCTION. NOTIFY THE DESIGNER IMMEDIATELY OF ANY
DISCREPANCY OR VARIATION.
3. ALL WORK TO COMPLY WITH CURRENT BUILDING REGULATIONS
AND CODES OF PRACTICE

Title:

Proposed Elevations

Site Address
47 Floriston Avenue,
Hillingdon.
UB10 9EB

Scale: 1:50 @A3
Date: 03/05/2023
Drawing No.:
2023/065 -05HH
Drawn By:
RO

Revision Date:

e:mail -
faluckpatel@yahoo.com
(M) +44 (0) 7871 466 254

**Faluck
Patel**