



Proposed Two Velux Roof lights
at the front roof plane

Material similar
to existing building

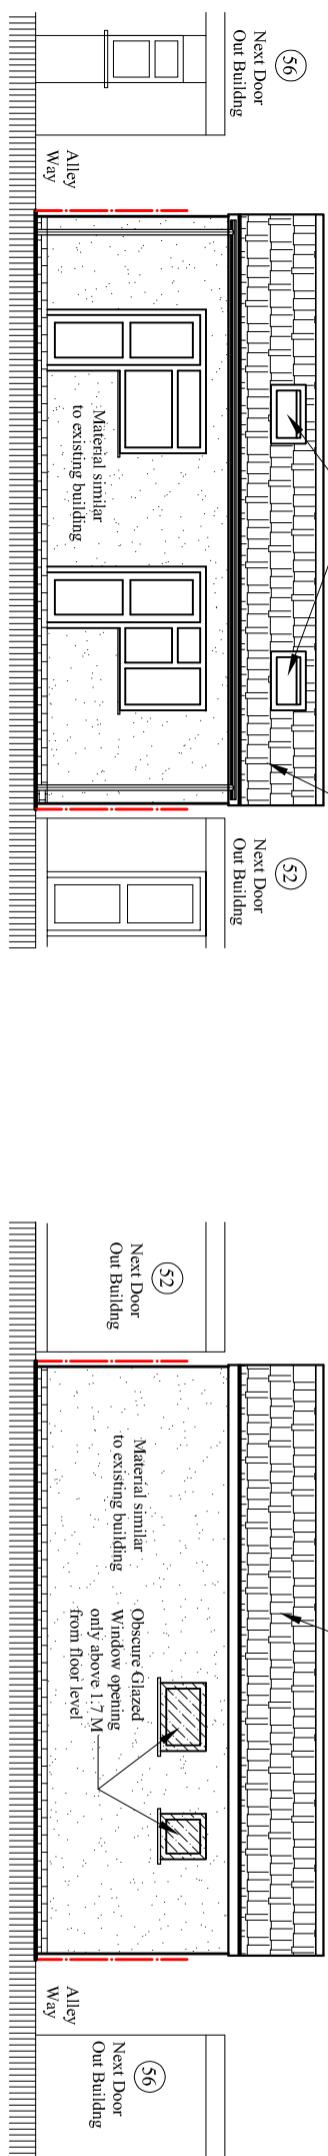


Proposed North Elevation

Scale:1:100

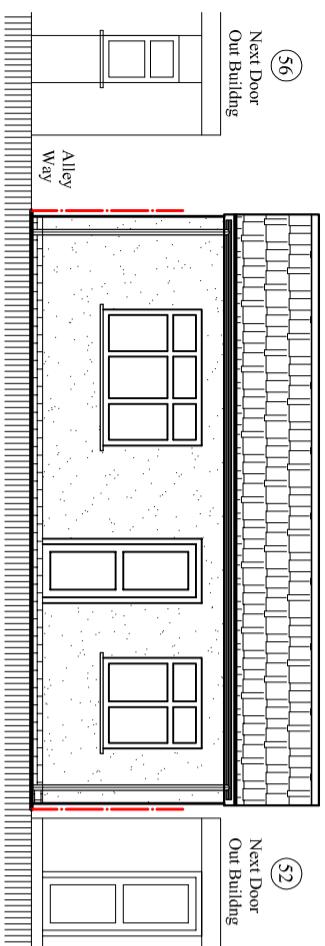


Existing North Elevation

Scale:1:100

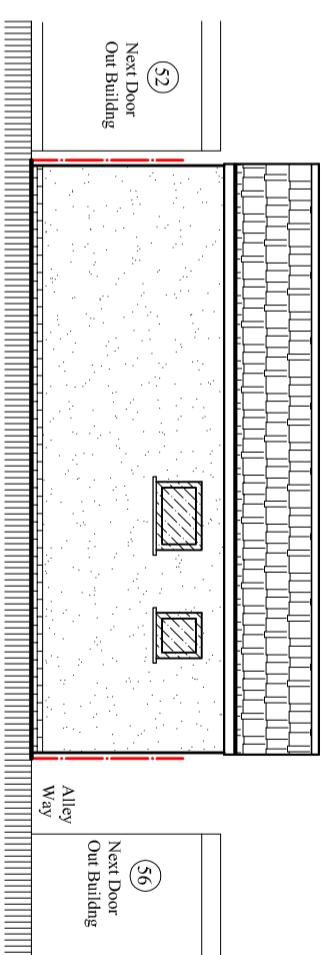


Proposed South Elevation

Scale:1:100

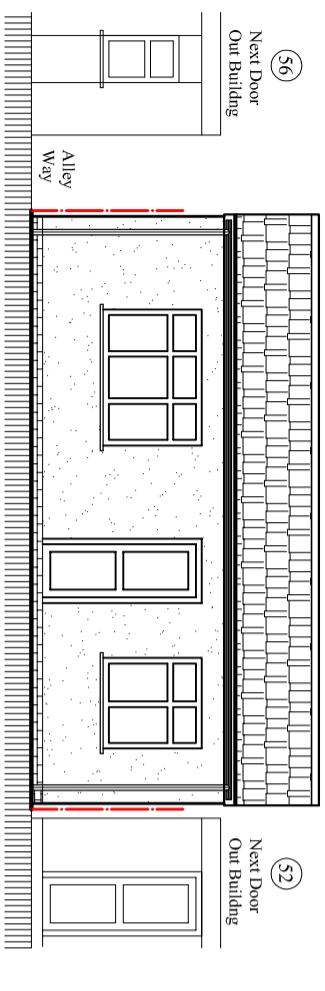


Existing South Elevation

Scale:1:100

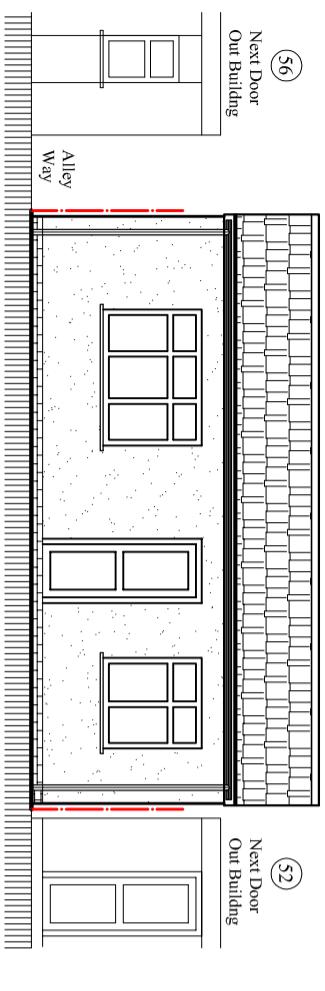


Proposed West Elevation

Scale:1:100

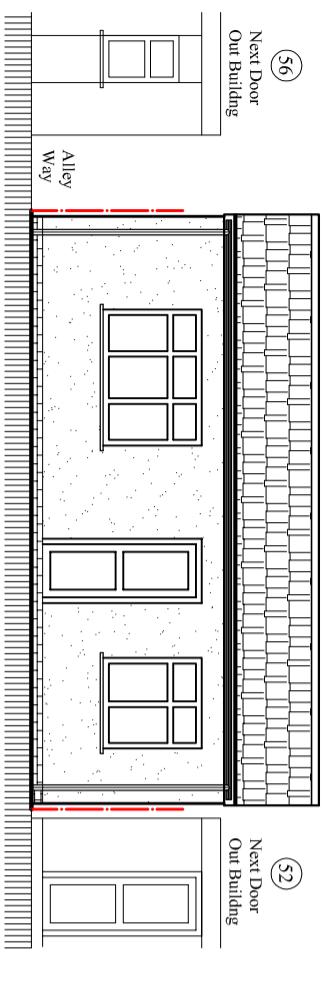


Existing West Elevation

Scale:1:100

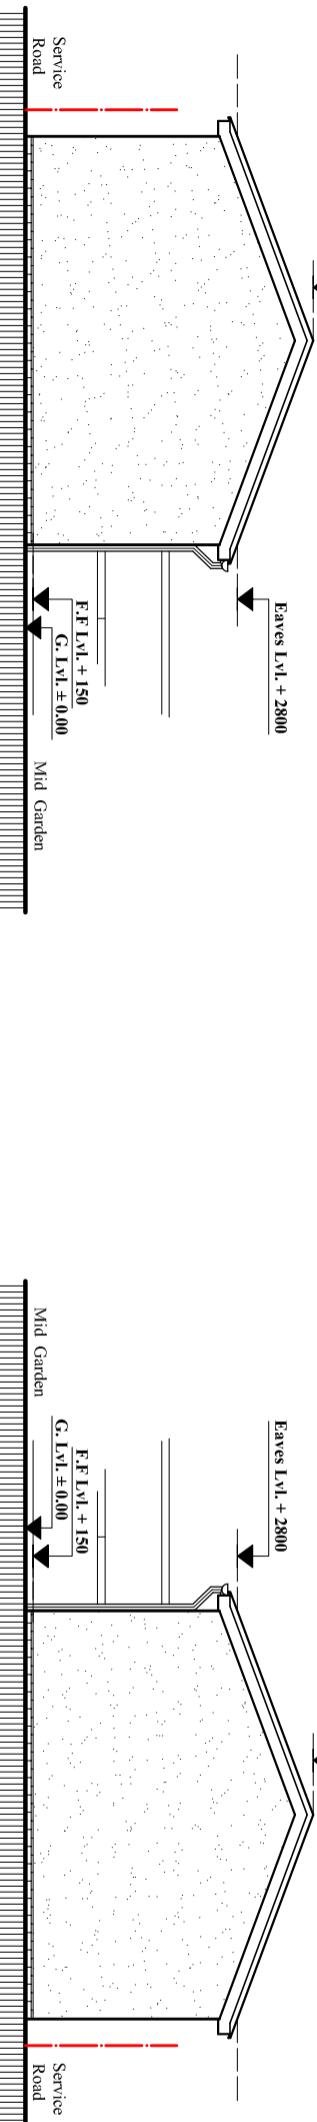

Proposed East Elevation

Scale:1:100

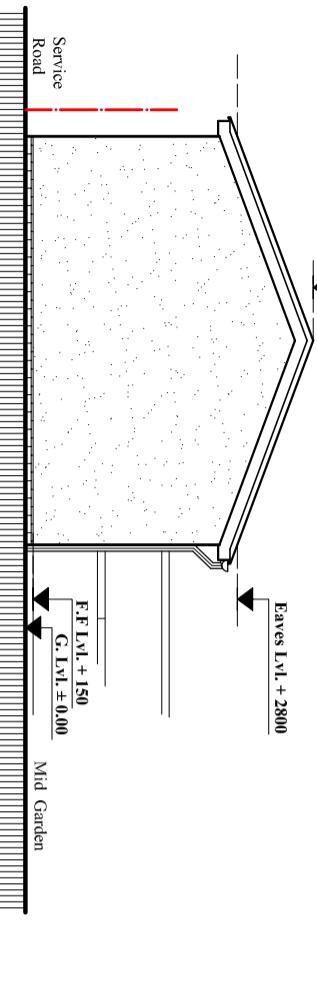

Existing East Elevation

Scale:1:100

Project:

Retrospective application for Single storey
Detached Out Building for Home office,
Physical fitness and storage.

Location:
54 Chelston Road, Ruislip,
Middlesex, HA4 9SB.

Client:

Mr. Atul Gupta

PLANNING

Title:
Existing and Proposed Elevations.

Drawn by:	Str. Er.	Checked by:
L.P	---	R.K
Project no:	Sheet Size	Sheet no.
BAL-54CH	A3	02

Date: 07/07/2023

Scale: 1:500