






**Scale bar 1:100 (Meter)**

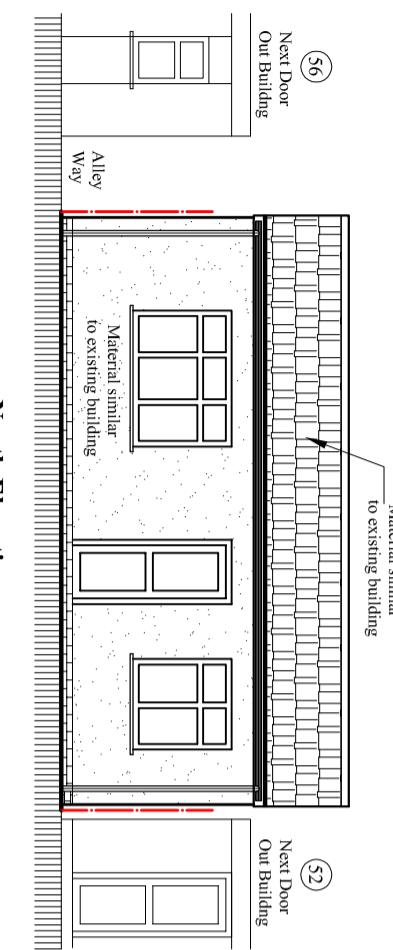

Scale: 1:100

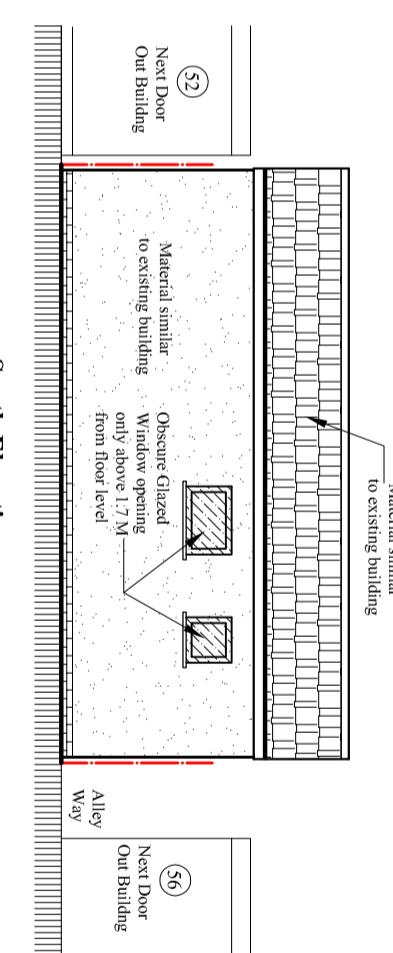


Scale: 1:100

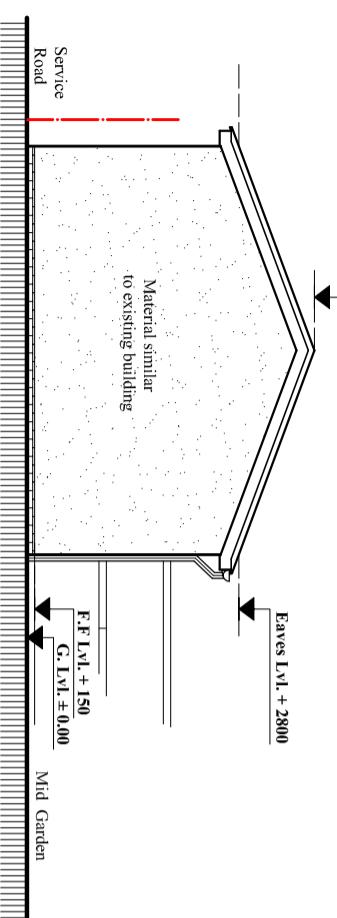


**East Elevation**

Scale: 1:100

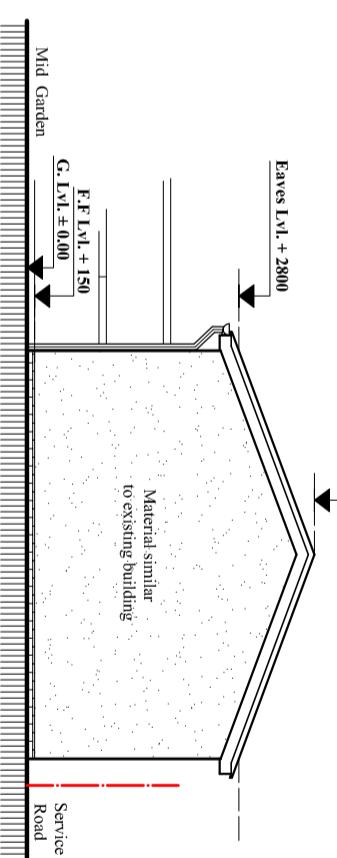


**West Elevation**

Scale: 1:100

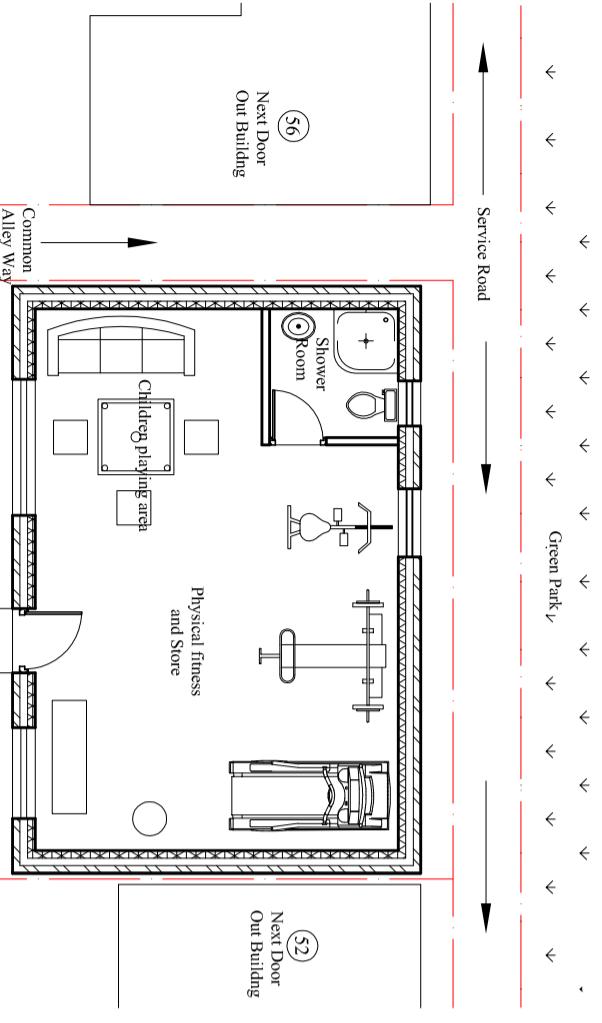

**Proposed Floor plan ( Total Area: 41.90 Sq.M)**

Scale: 1:100

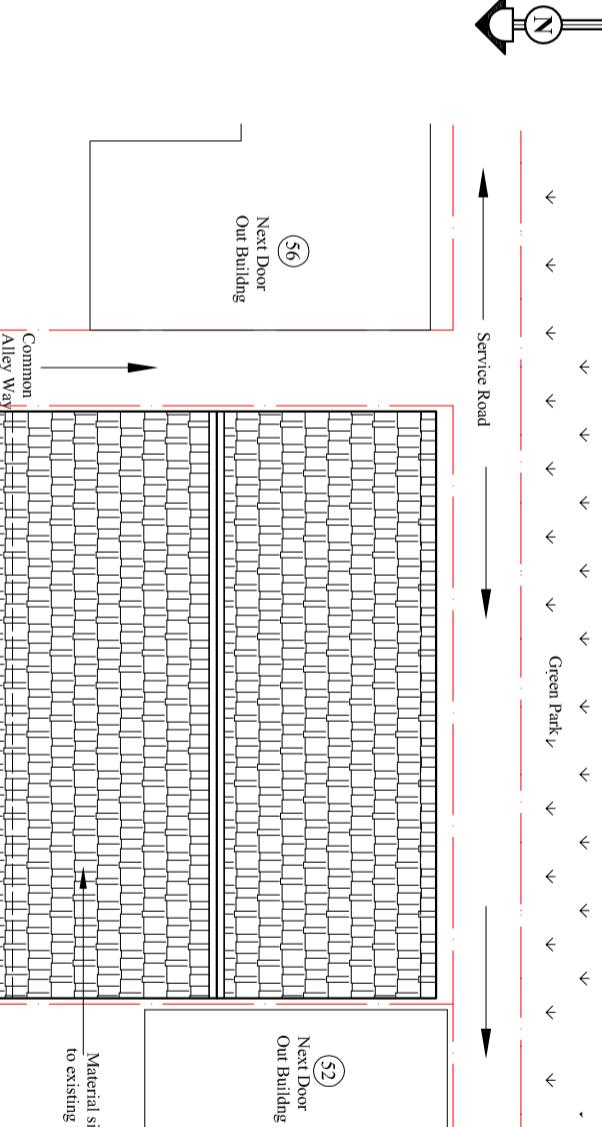

**Proposed Roof plan**

Scale: 1:100

Middle Garden

Notes:  
 © 2023 Blue Architecture Limited.  
 All rights reserved.  
 All drawings are for the purpose of gaining  
 Planning approval only.  
 All written dimensions to be taken in  
 preferences to sealed dimensions.  
 The contractor is responsible for checking  
 and verifying measurements on site prior  
 to any work commencing.

**BLUE ARCHITECTURE LIMITED**  
 Consulting Architects, Engineers and Interiors,  
 102 Dorchester Way, Hayes, Middlesex,  
 UB4 0HY, London.



**Client:**  
**Mr. Atul Gupta.**  
**Project:**  
 Single storey Detached Out Building for  
 Physical fitness Children play area and storage.  
**Location:**  
 54 Chelston Road, Ruislip,  
 Middlesex, HA4 9SB.  
**Status:** **PLANNING**

**Title:** Proposed Ground Floor plans and Elevations.

Drawn by:	Str. Er.	Checked by:
L.P	---	R.K
Project no:	Sheet Size	Sheet no.
<b>BAL-1644</b>	<b>A3</b>	
Date:	Scale:	
01/02/2023	1:100	
<b>01</b>		