



Scale bar 1:100 (Meter)

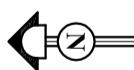

Notes:
© 2023 Blue Architecture Limited.
All rights reserved.
All drawings are for the purpose of gaining
Planning approval only.
All written dimensions to be taken in
preferences to sealed dimensions.
The contractor is responsible for checking
and verifying measurements on site prior
to any work commencing.

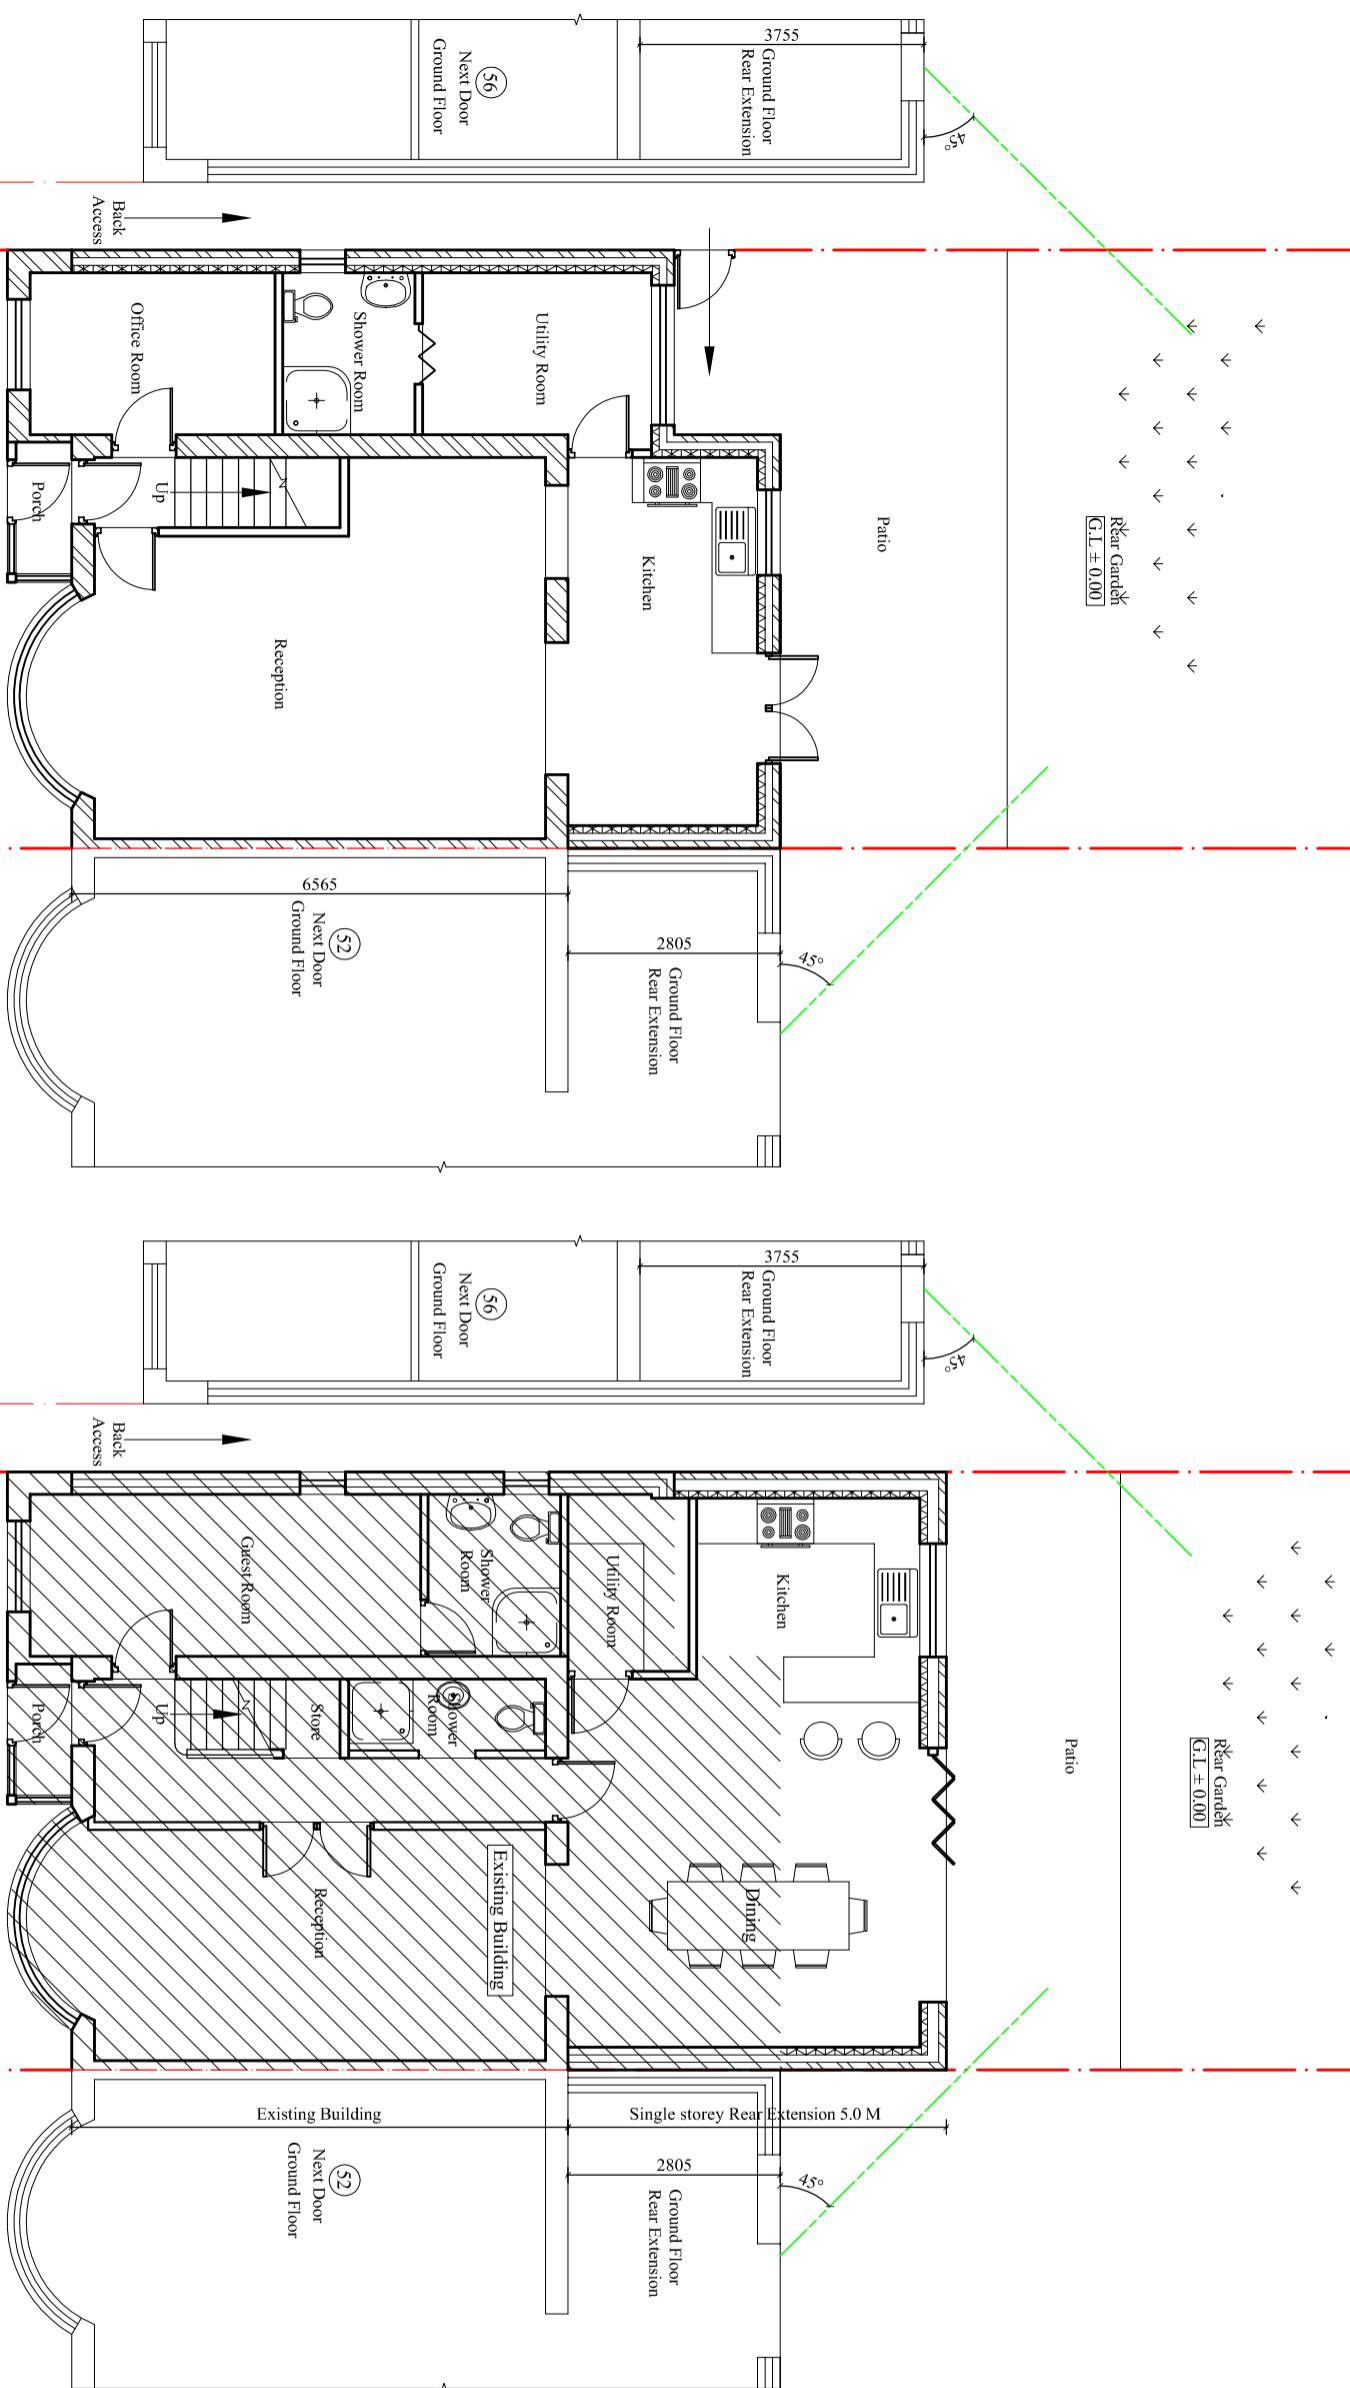

Existing Ground Floor Plan

Scale: 1:100

Proposed Ground Floor Plan

Scale: 1:100

Title:		
Existing and Proposed Ground Floor plans.		
Drawn by:	Str. Er.	Checked by:
L.P	---	R.K
Project no: BAL-54C	Sheet Size A3	Sheet no.
Date: 05/02/2023	Scale: 1:100	01