



Scale bar 1:100 (Meter)

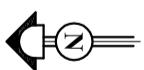


Contact:
Email: info@blueareadesign.co.uk,
Cell: 044 + 078 3293 8374
Web site: www.blueareadesign.co.uk

Notes:
© 2023 Blue Architecture Limited.
All rights reserved.
All drawings are for the purpose of gaining
Planning approval only.
All written dimensions to be taken in
preferences to sealed dimensions.
The contractor is responsible for checking
and verifying measurements on site prior
to any work commencing.

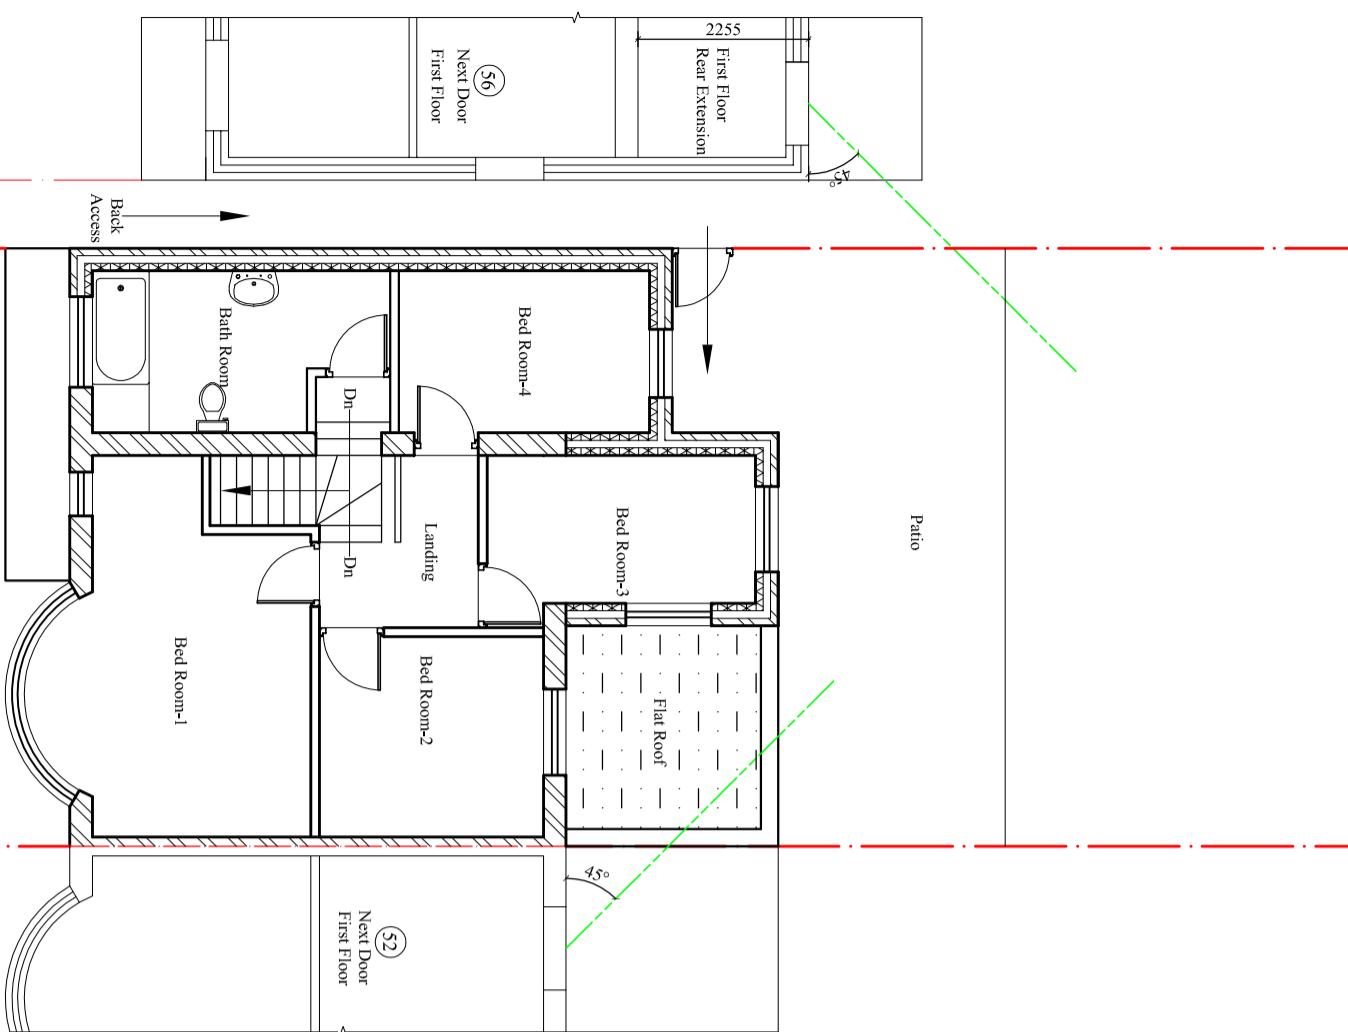

Existing First Floor Plan

Scale: 1:100

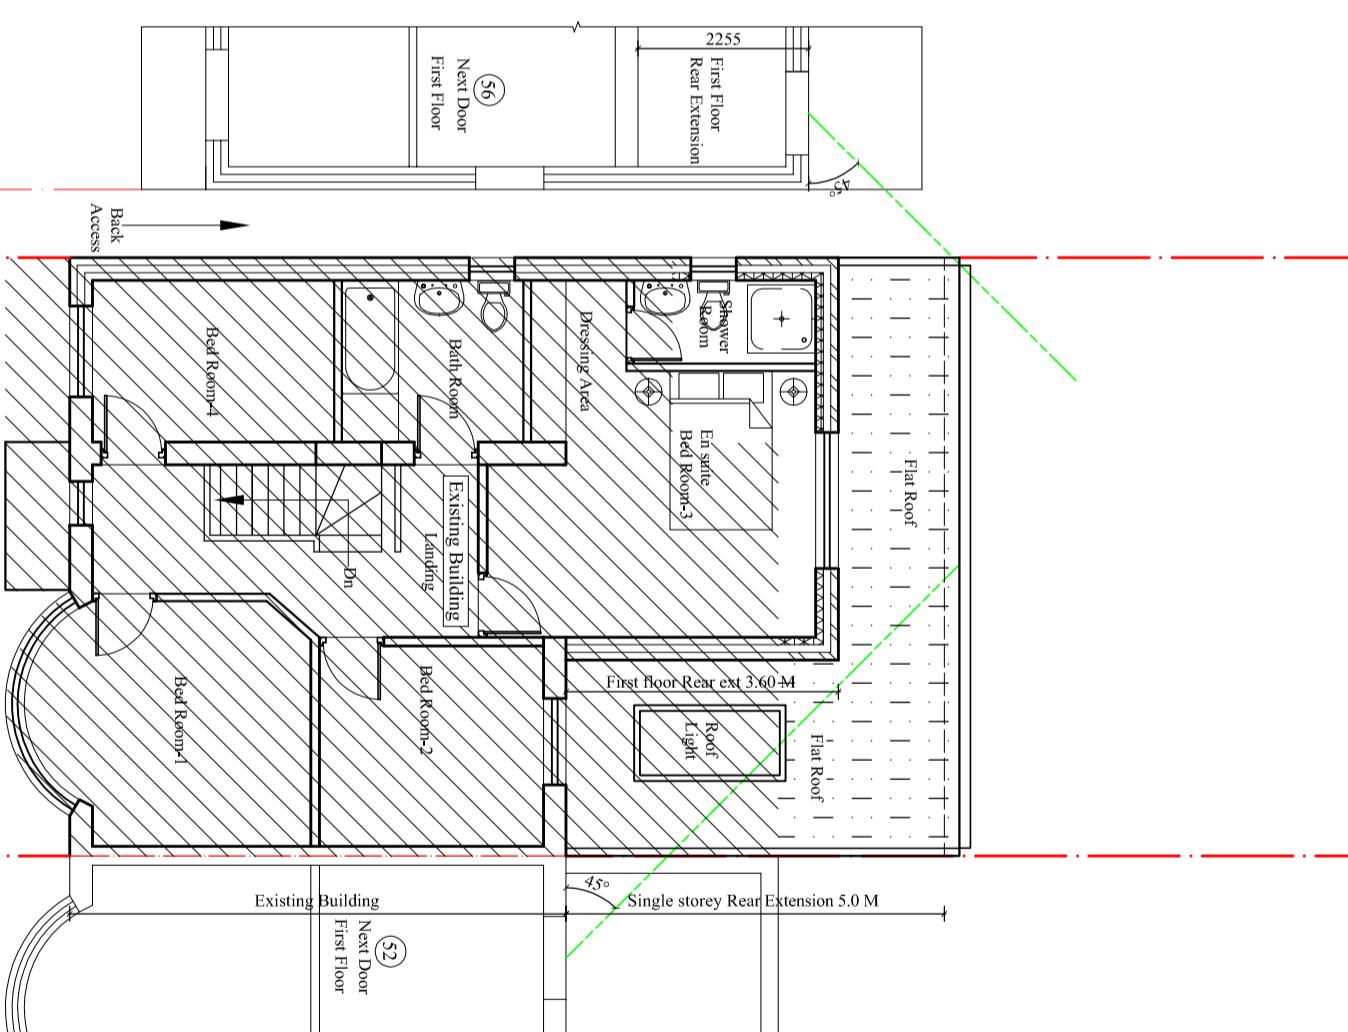

Proposed First Floor Plan

Scale: 1:100

Title:
Existing and Proposed First Floor plans.

Status:

PLANNING

Client:
Mr. Atul Gupta

Project:
Part single part Double storey rear extension,
Existing side double storey's roof alteration and
existing Building's ridge height raise by 350

Location:
54 Chelston Road, Ruislip,
Middlesex, HA4 9SB.

Drawn by:	Str. Er.	Checked by:
L.P	---	R.K
Project no:	Sheet Size	Sheet no.
BAL-54C	A3	
Date:	Scale:	
05/02/2023	1:100	
02		