



Scale bar 1:100 (Meter)

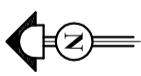

Contact:
Email: info@bluearcdesign.co.uk,
Cell: 044 + 078 3293 8374
Web site: www.bluearcdesign.co.uk

Notes:
© 2023 Blue Architecture Limited.
All rights reserved.
All drawings are for the purpose of gaining
Planning approval only.
All written dimensions to be taken in
preferences to sealed dimensions.
The contractor is responsible for checking
and verifying measurements on site prior
to any work commencing.

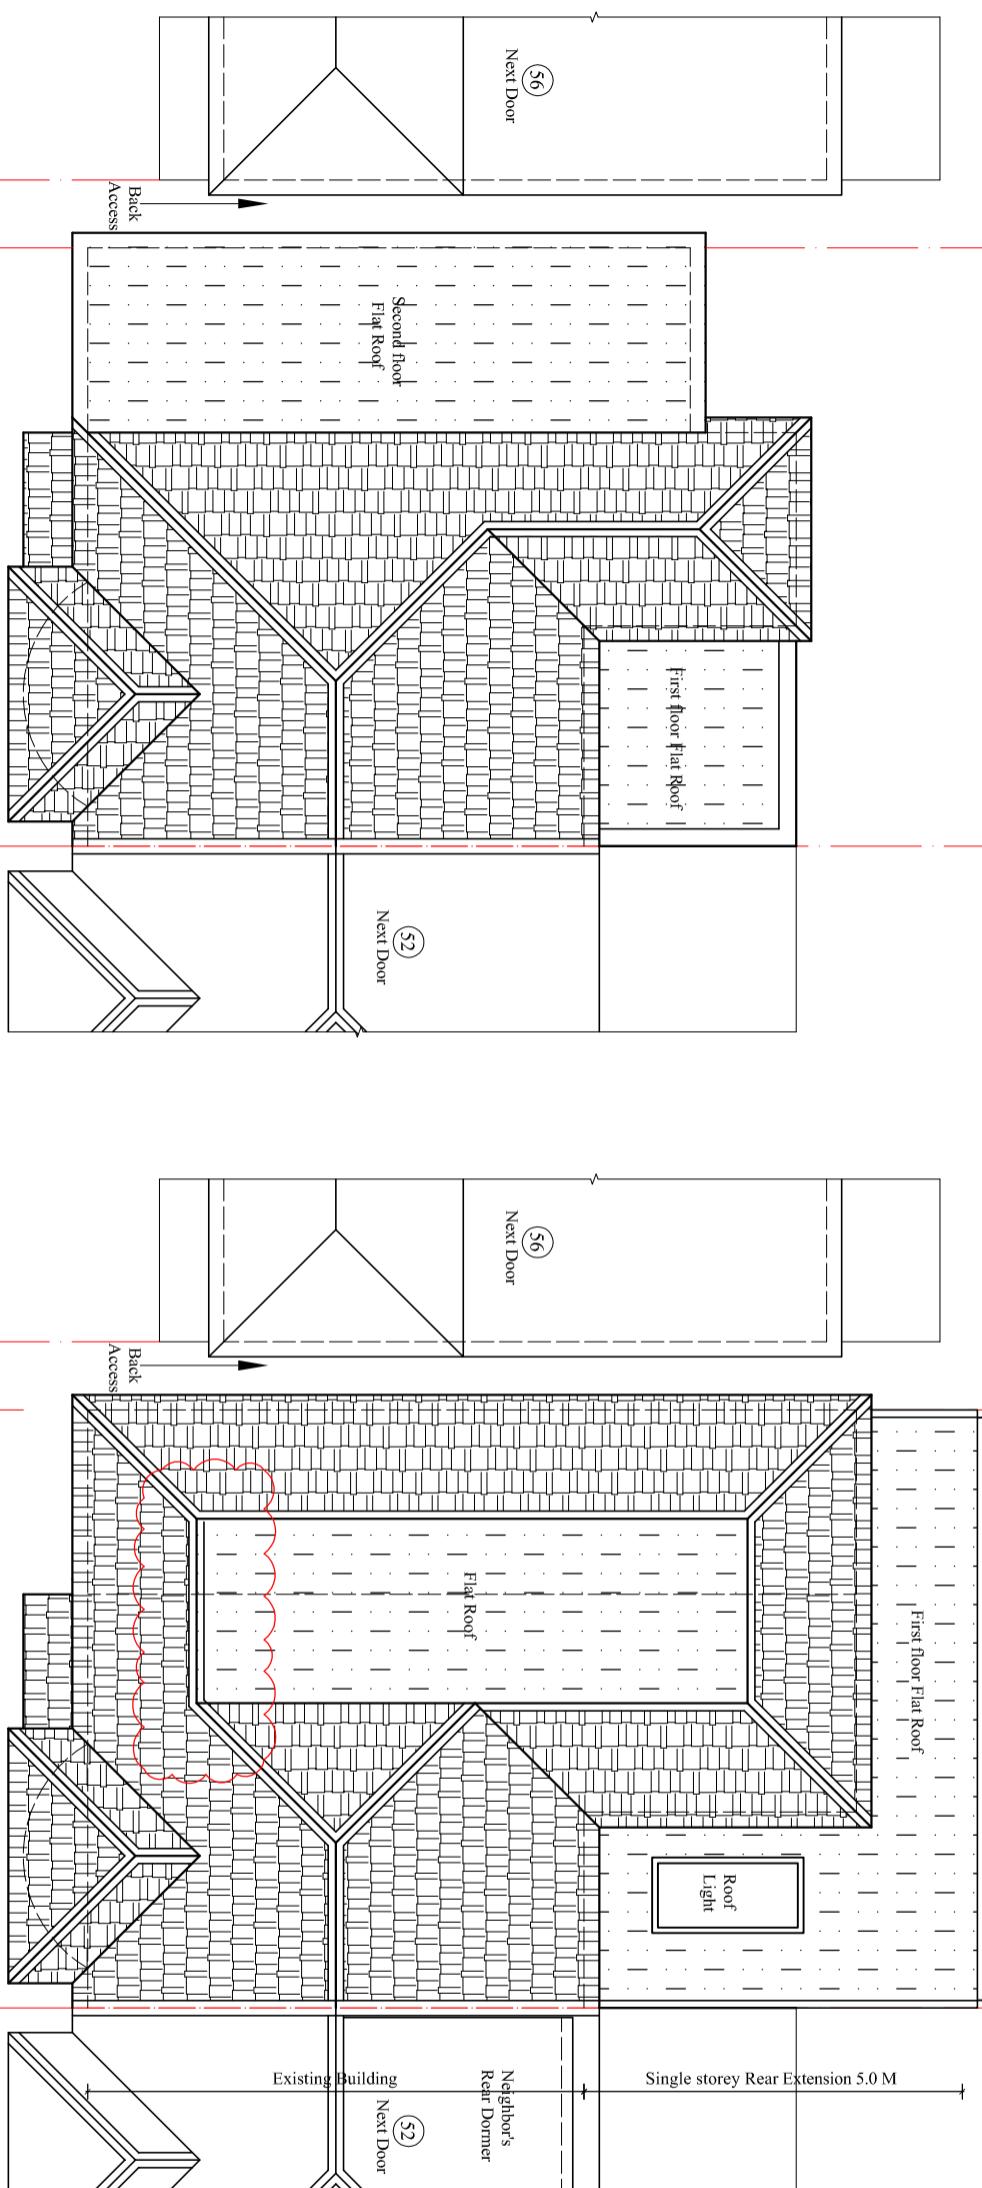

Existing Roof Plan

Existing Parking

Proposed Roof Plan

Existing Parking

Project:
Part single part Double storey rear extension,
Existing side double storey's roof alteration and
existing Building's ridge height raise by 350
Location:
54 Chelston Road, Ruislip,
Middlesex, HA4 9SB.

Status:

PLANNING

Title:
Existing and Proposed Roof plans.

Drawn by:	Str. Er.	Checked by:
L.P	---	R.k
Project no:	Sheet Size	Sheet no.
BAL-54C	A3	

Date: 05/02/2023 Scale: 1:100

3R