




Scale bar 1:100 (Meter)


Note:
Before 2020 Existing Roof level in between property 54 and 52 had approximately 350 mm difference.
When 52 made loft conversion during 2020, they made roof level similar to 54. So now 54 want to keep existing roof level as it is. So then 54 proposed to roof RAISED by 350 mm.

Material similar to existing
C.L. Existing Roof RAISED by 350 to maintain existing street view

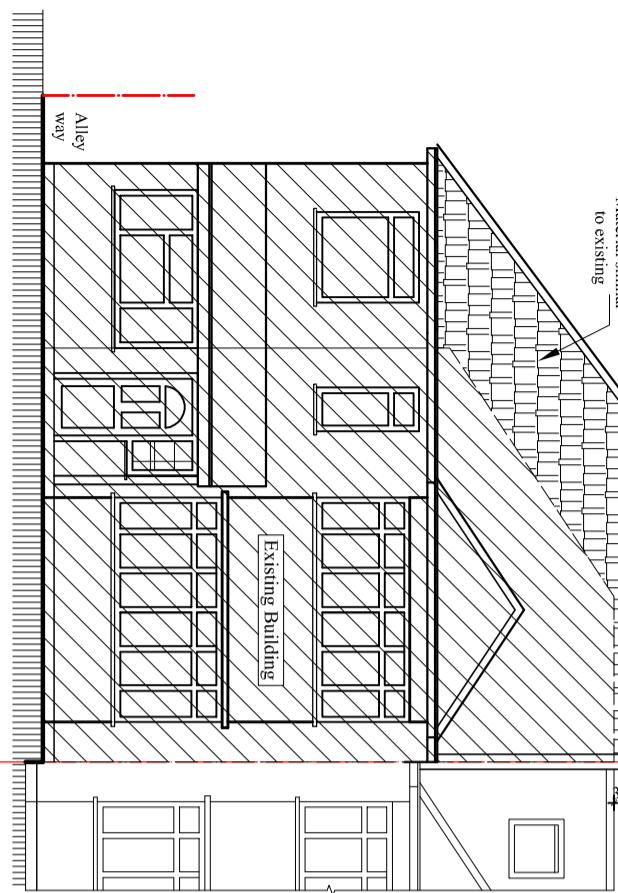


Proposed East Elevation

Scale:1:100

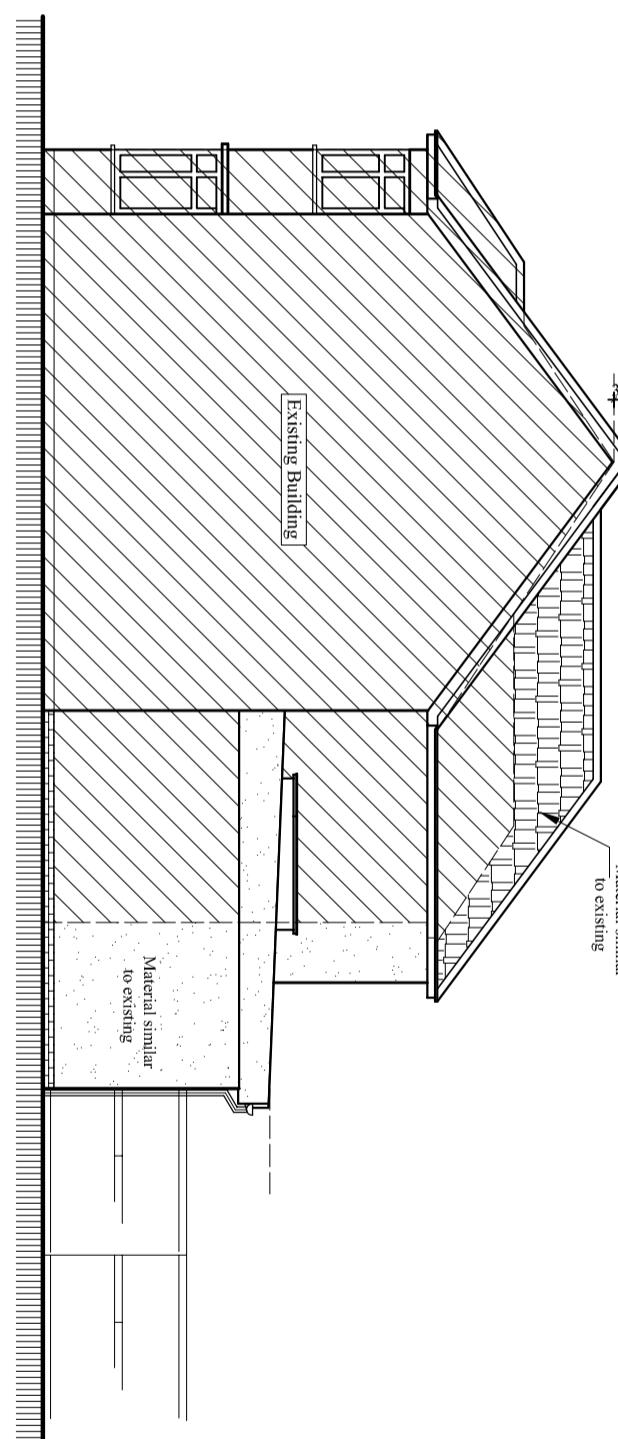


Proposed East Elevation

Scale:1:100

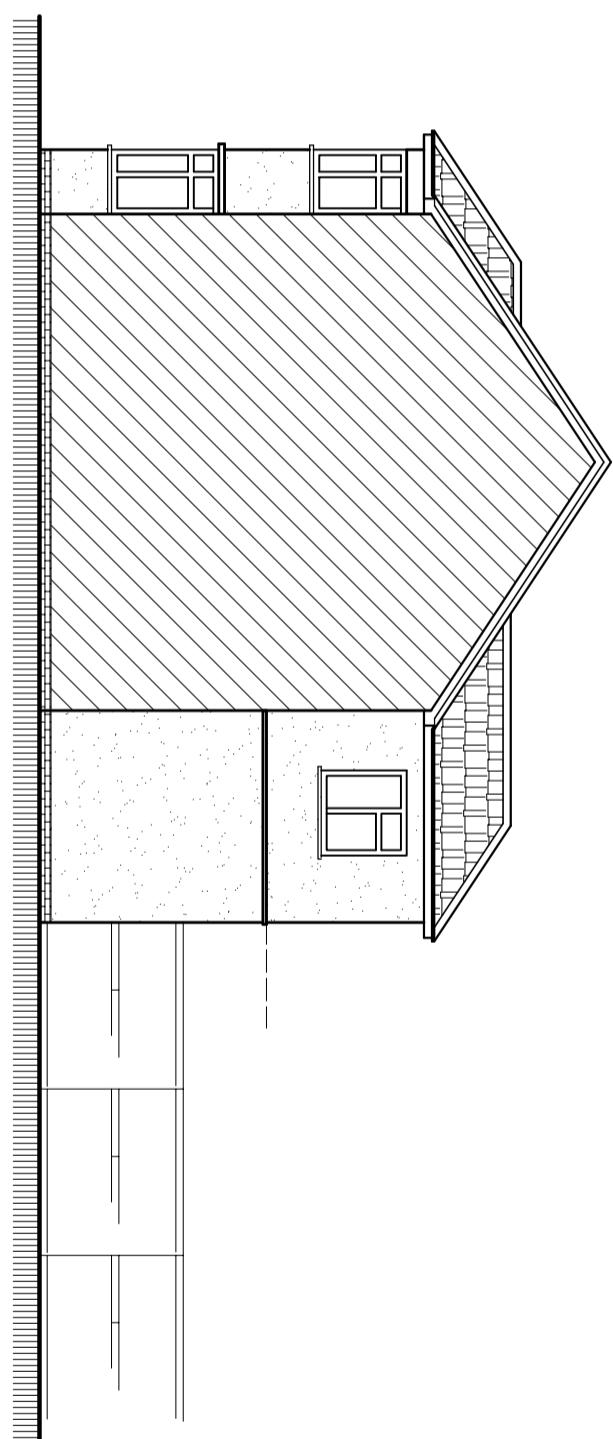

Existing West Elevation

Scale:1:100

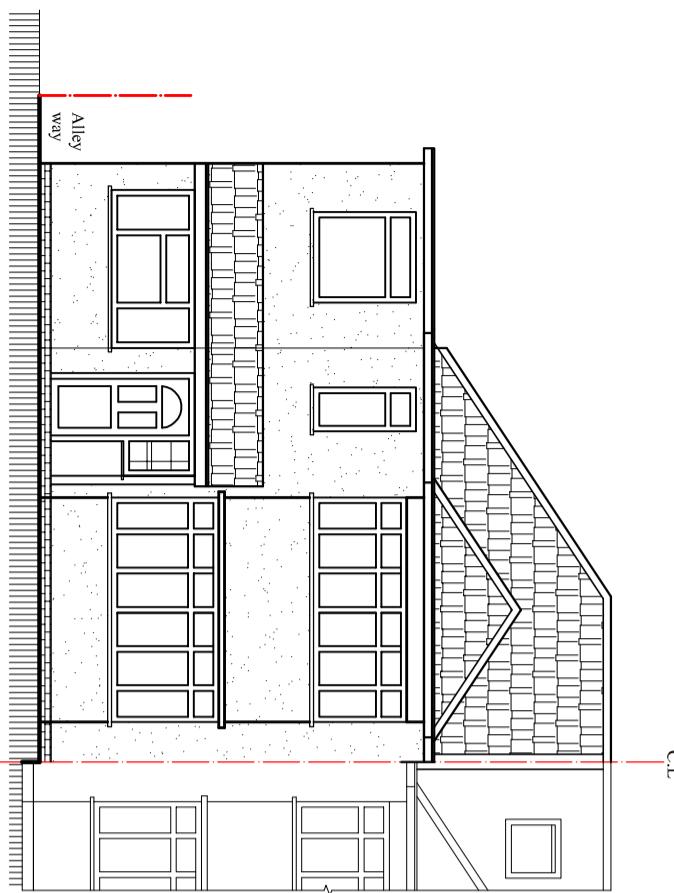

Existing North Elevation

Scale:1:100

BLUE ARCHITECTURE LIMITED
Consulting Architects, Engineers and Interiors.
102 Dorchester Way, Hayes, Middlesex,
UB4 0HY, London.
Contact:
Email: info@bluearcdesign.co.uk,
Cell: 044 + 078 3293 8374
Web site: www.bluearcdesign.co.uk

Notes:
© 2023 Blue Architecture Limited.
All rights reserved.
All drawings are for the purpose of gaining Planning approval only.
All written dimensions to be taken in preferences to sealed dimensions.
The contractor is responsible for checking and verifying measurements on site prior to any work commencing.

Project:
Part single part Double storey rear extension, Existing side double storey's roof alteration and existing Building's ridge height raise by 350

Location:
54 Chelston Road, Ruislip, Middlesex, HA4 9SB.

Status: **PLANNING**

Title:
Existing and Proposed Elevations-1.

Drawn by: **L.P** Str. Er. **...** Checked by:
Project no: **BAL-54C** Sheet Size **A3** Sheet no:
Date: **05/02/2023** Scale: **1:100**