





Scale bar 1:100 (Meter)

Note:
Before 2020 Existing Roof level in between property 54 and 52 had approximately 350 mm difference.
When 52 made loft conversion during 2020, they made roof level similar to 54. So now 54 want to keep existing roof level as it is. So then 54 proposed to roof RAISED by 350 mm.

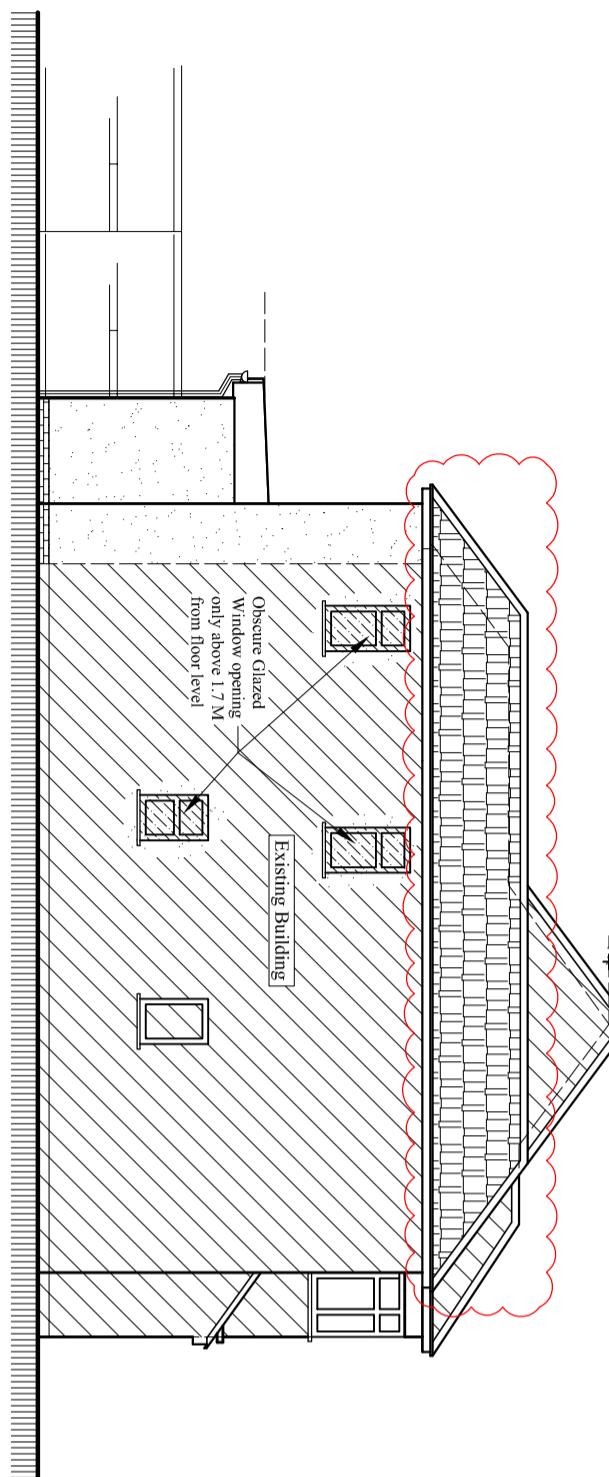


Proposed East Elevation

Scale:1:100

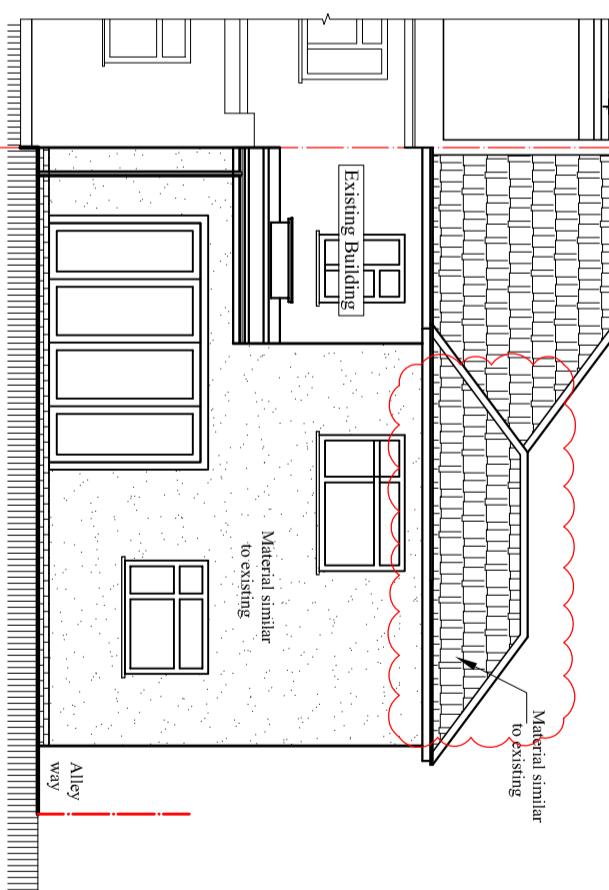


Proposed East Elevation

Scale:1:100

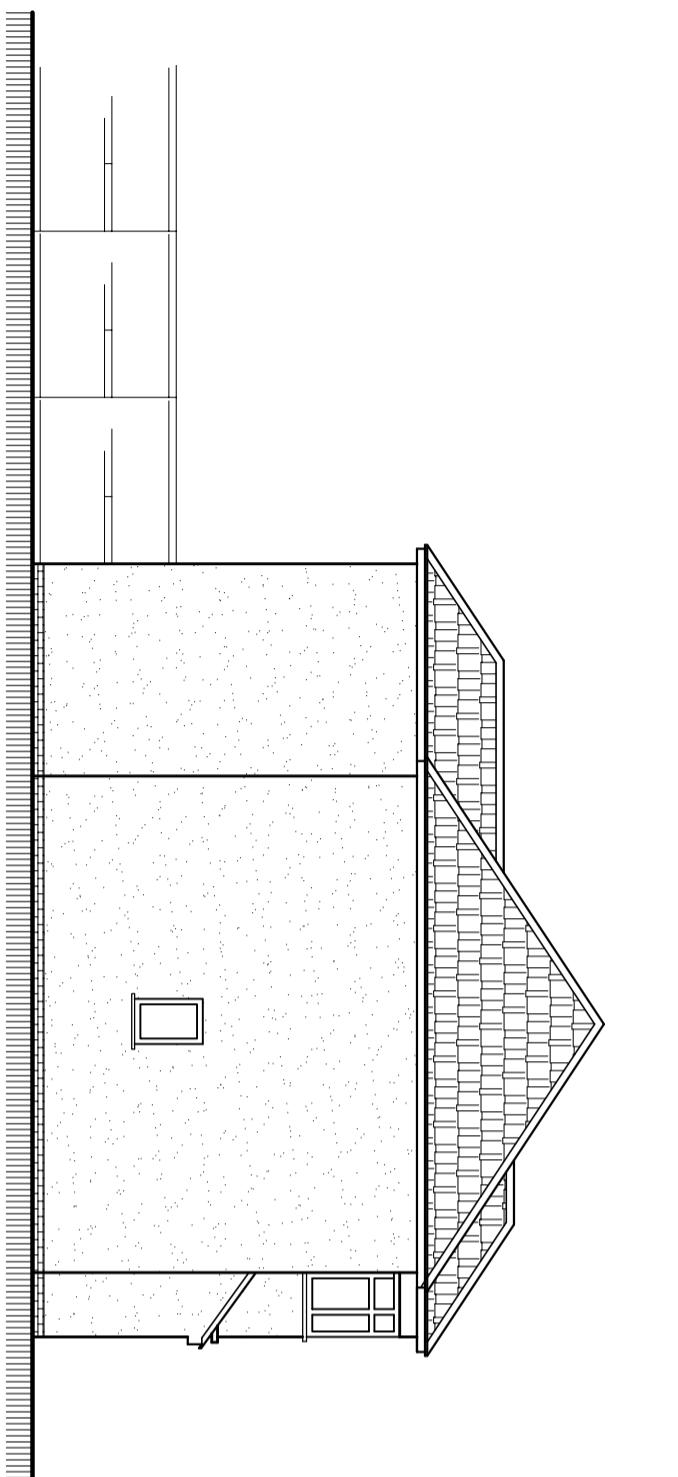

Existing East Elevation

Scale:1:100

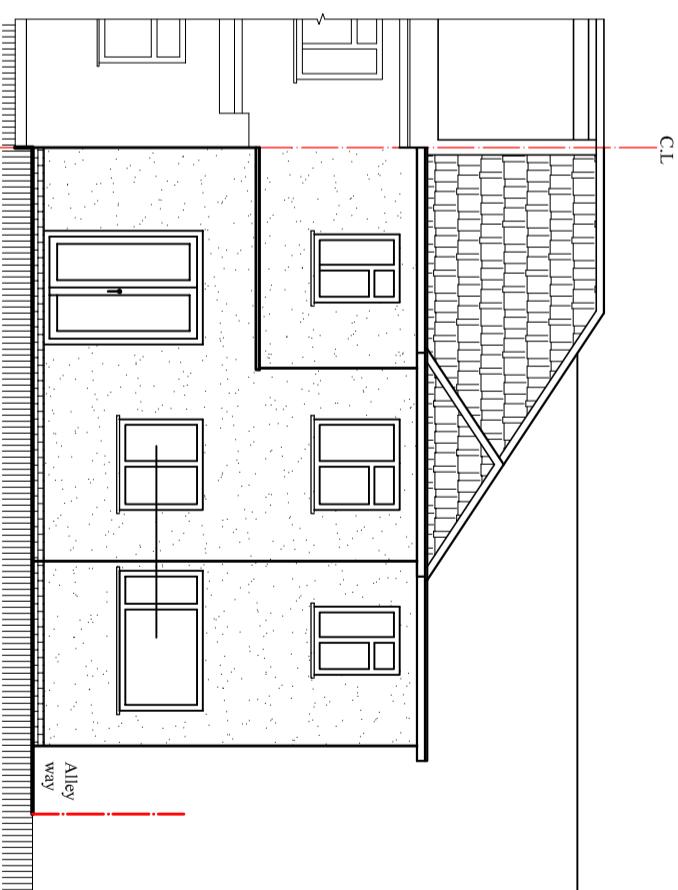

Existing South Elevation

Scale:1:100

Client:
Mr. Atul Gupta

Project:
Part single part Double storey rear extension,
Existing side double storey's roof alteration and
existing Building's ridge height raise by 350

Location:
54 Chelston Road, Ruislip,
Middlesex, HA4 9SB.

Status:
PLANNING

Title:
Existing and Proposed Elevations-2.

Drawn by:	Str. Er.	Checked by:
L.P	---	R.K
Project no:	Sheet Size	Sheet no.
BAL-54C	A3	
Date:	Scale:	
05/02/2023	1:100	
5R		

BLUE ARCHITECTURE LIMITED
Consulting Architects, Engineers and Interiors,
102 Dorchester Way, Hayes, Middlesex,
UB4 0HY, London.

Notes:
© 2023 Blue Architecture Limited.
All rights reserved.
All drawings are for the purpose of gaining
Planning approval only.
All written dimensions to be taken in
preferences to sealed dimensions.
The contractor is responsible for checking
and verifying measurements on site prior
to any work commencing.