


General Notes

© ABAY ARCHITECTURE RIBA

All dimensions and levels to be checked on site and any discrepancies to be reported to the architect before construction.


Written dimensions to be taken in preference to scaled dimensions.

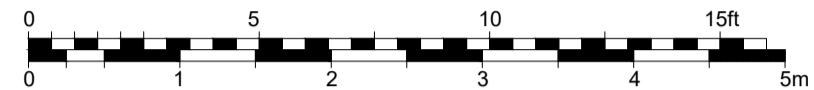


ELEVATION A
PROPOSED FRONT ELEVATION



ELEVATION D
PROPOSED SIDE ELEVATION

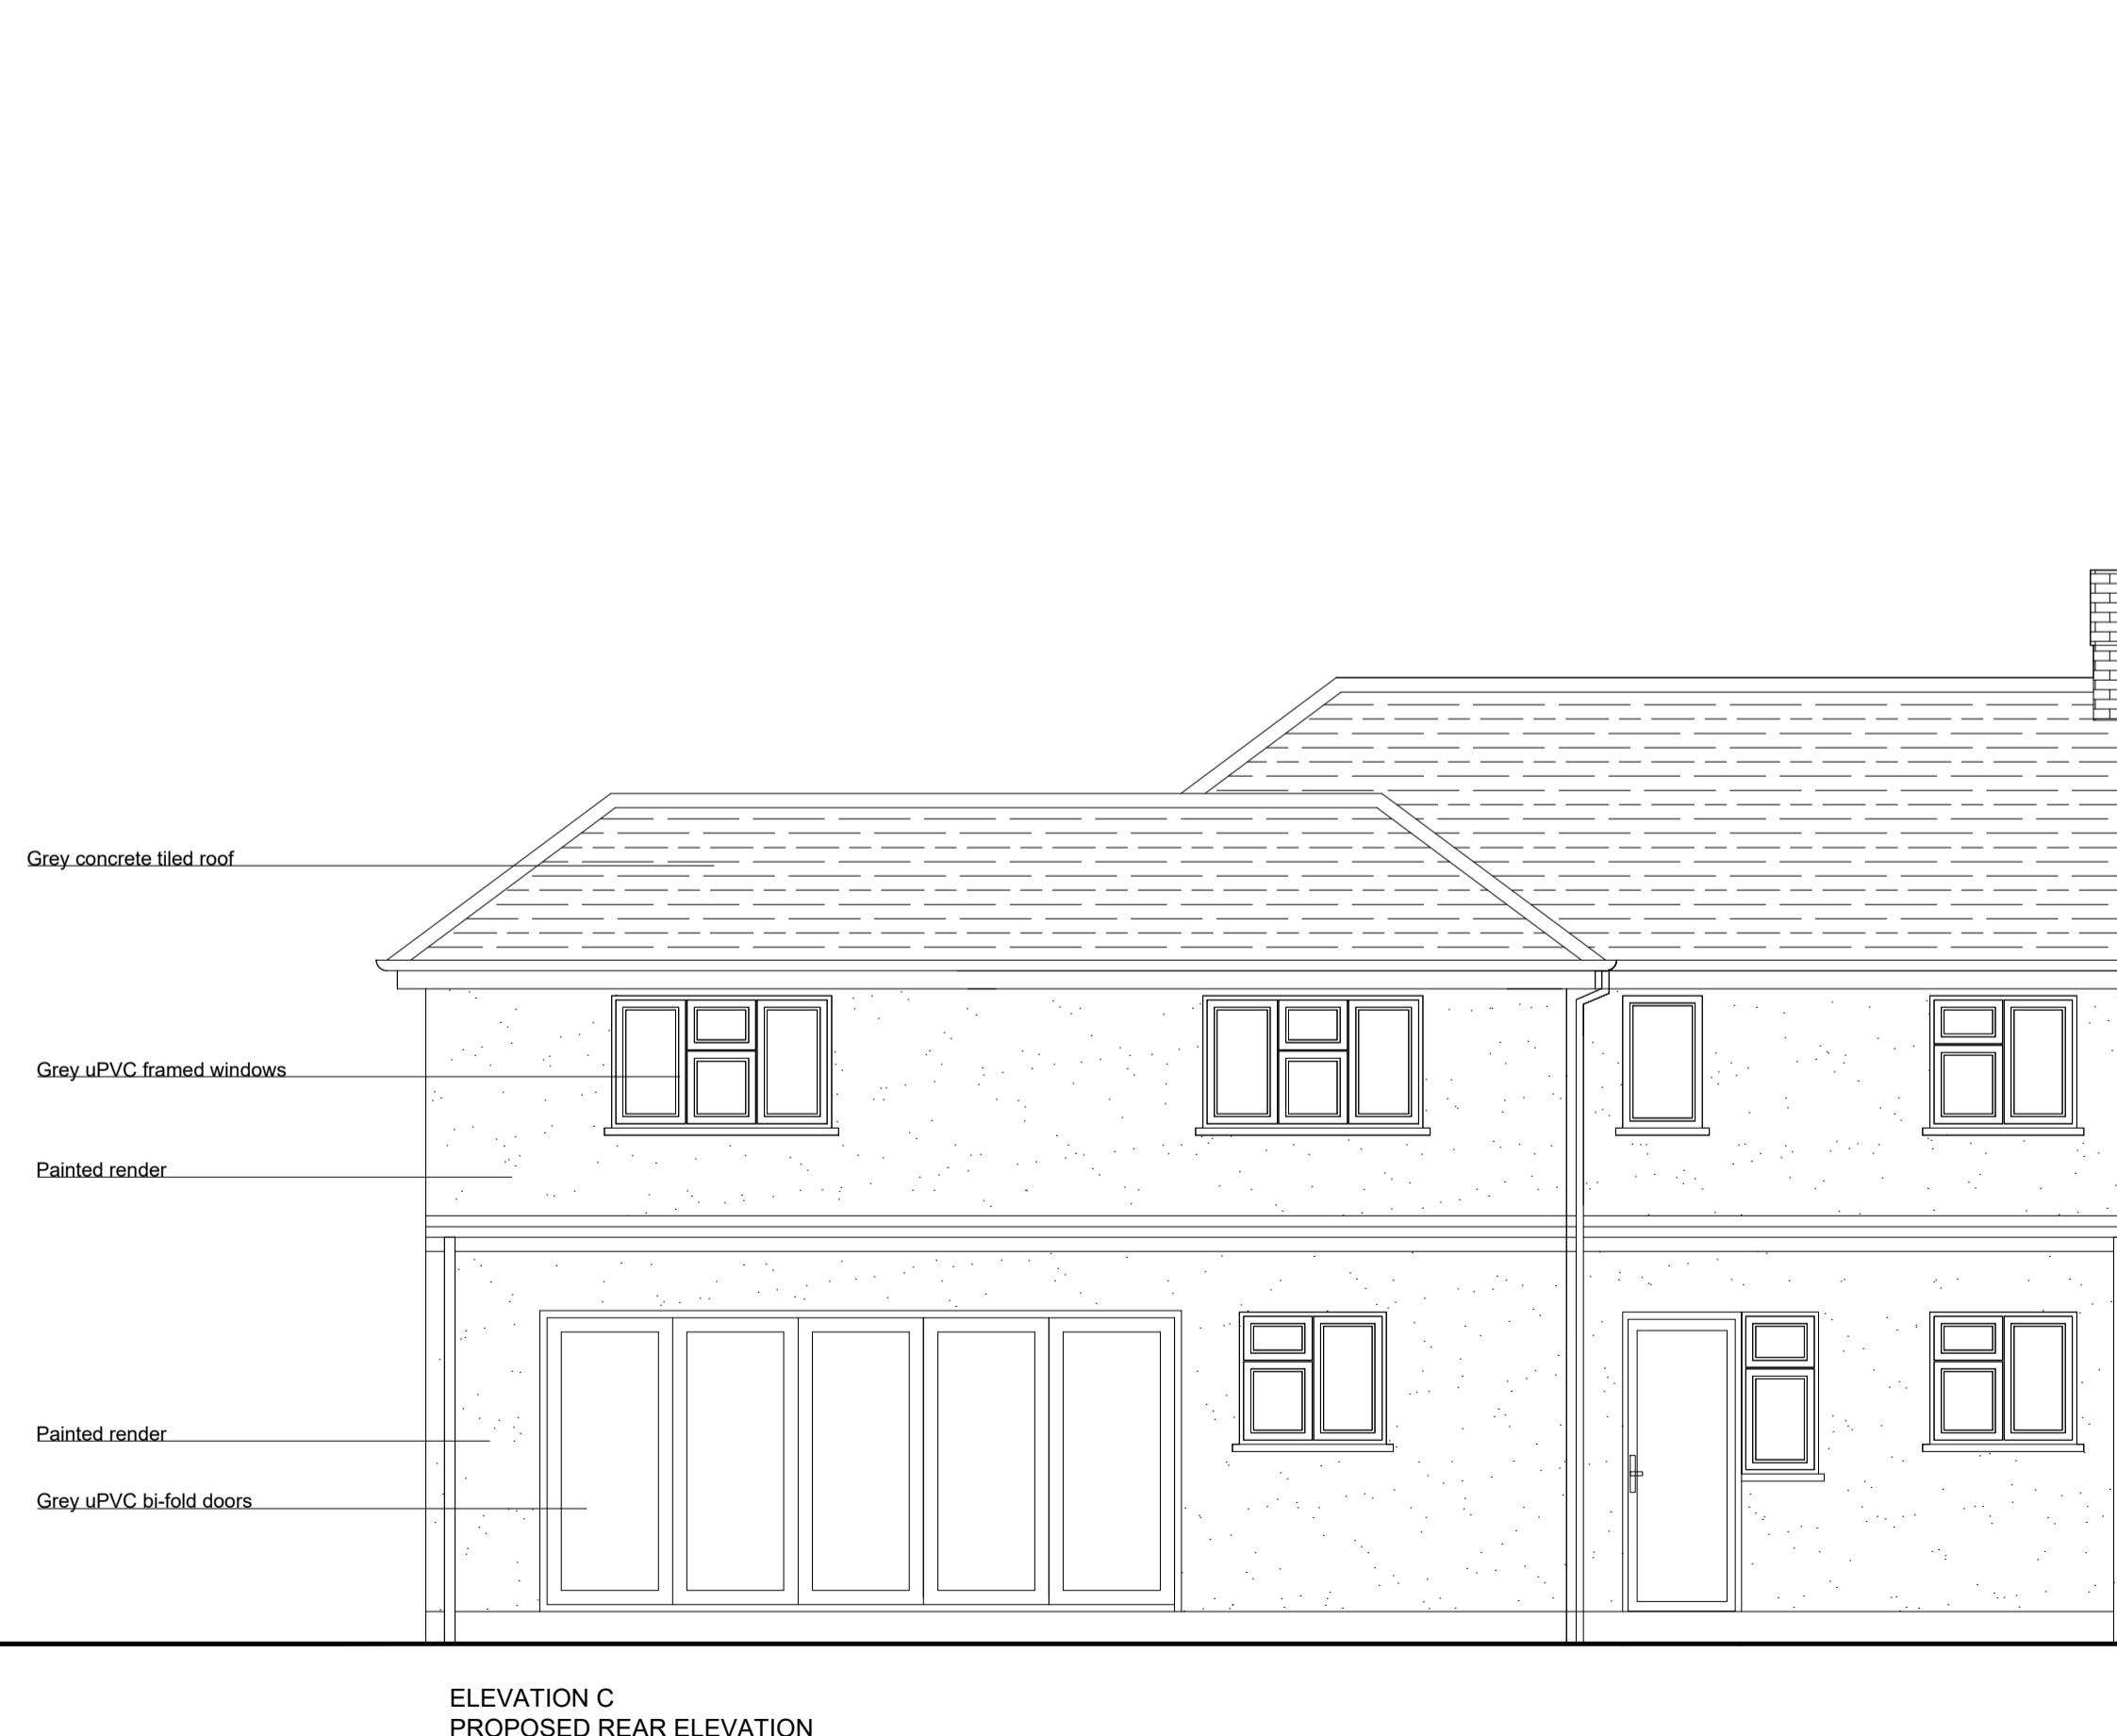

ELEVATION C
PROPOSED REAR ELEVATION

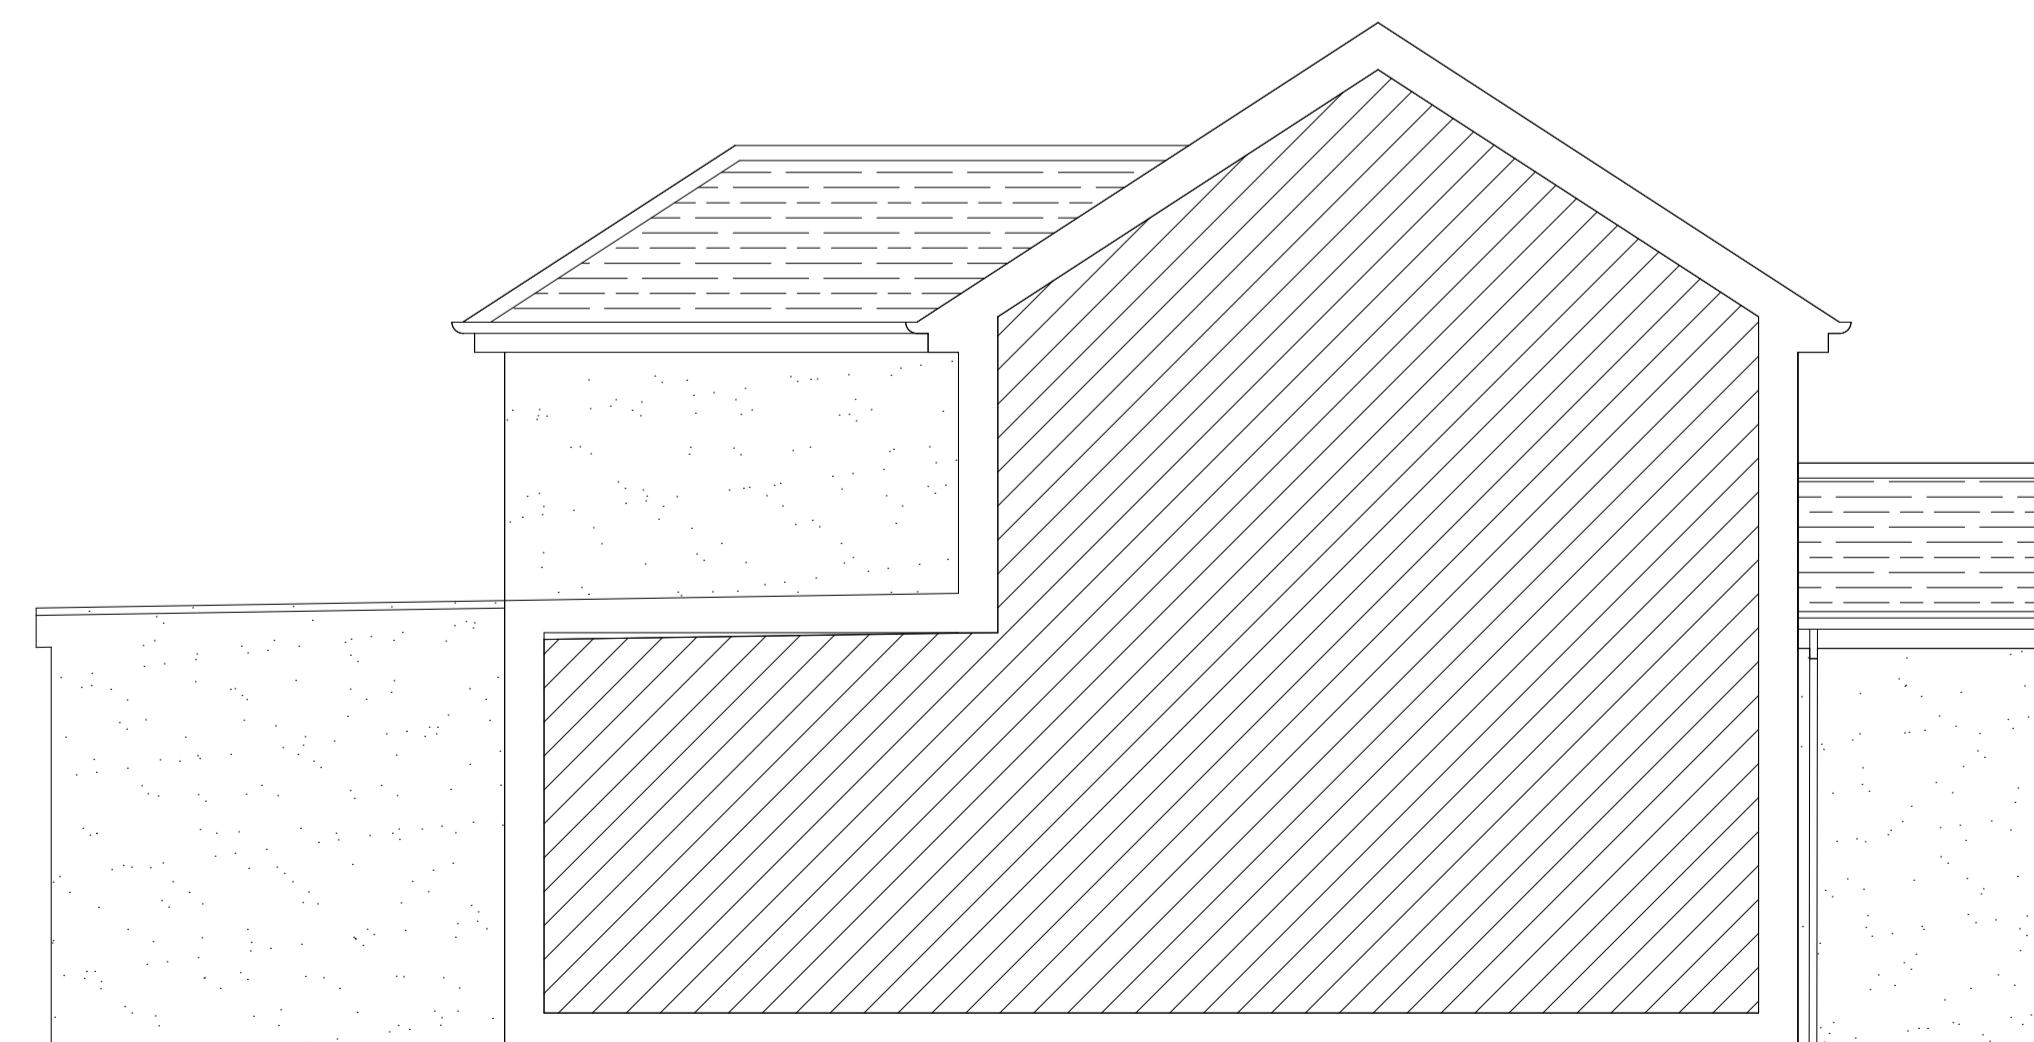

ELEVATION B
PROPOSED SIDE ELEVATION

Rev	Date	Amendment
-----	------	-----------

CLIENT

MR & MRS TOOR
7 MYRTLE CLOSE
WEST DRAYTON
UB7 9LL

PROJECT

PROPOSED
ELEVATIONS

DATE
14.04.23

SCALE
1:50 @ A1

DRAWN
NA

REV

DRAWING NUMBER
1412-P-006

Neha Abayawardana RIBA
abay.architecture@yahoo.com

ABAY ARCHITECTURE