


Demolition Line

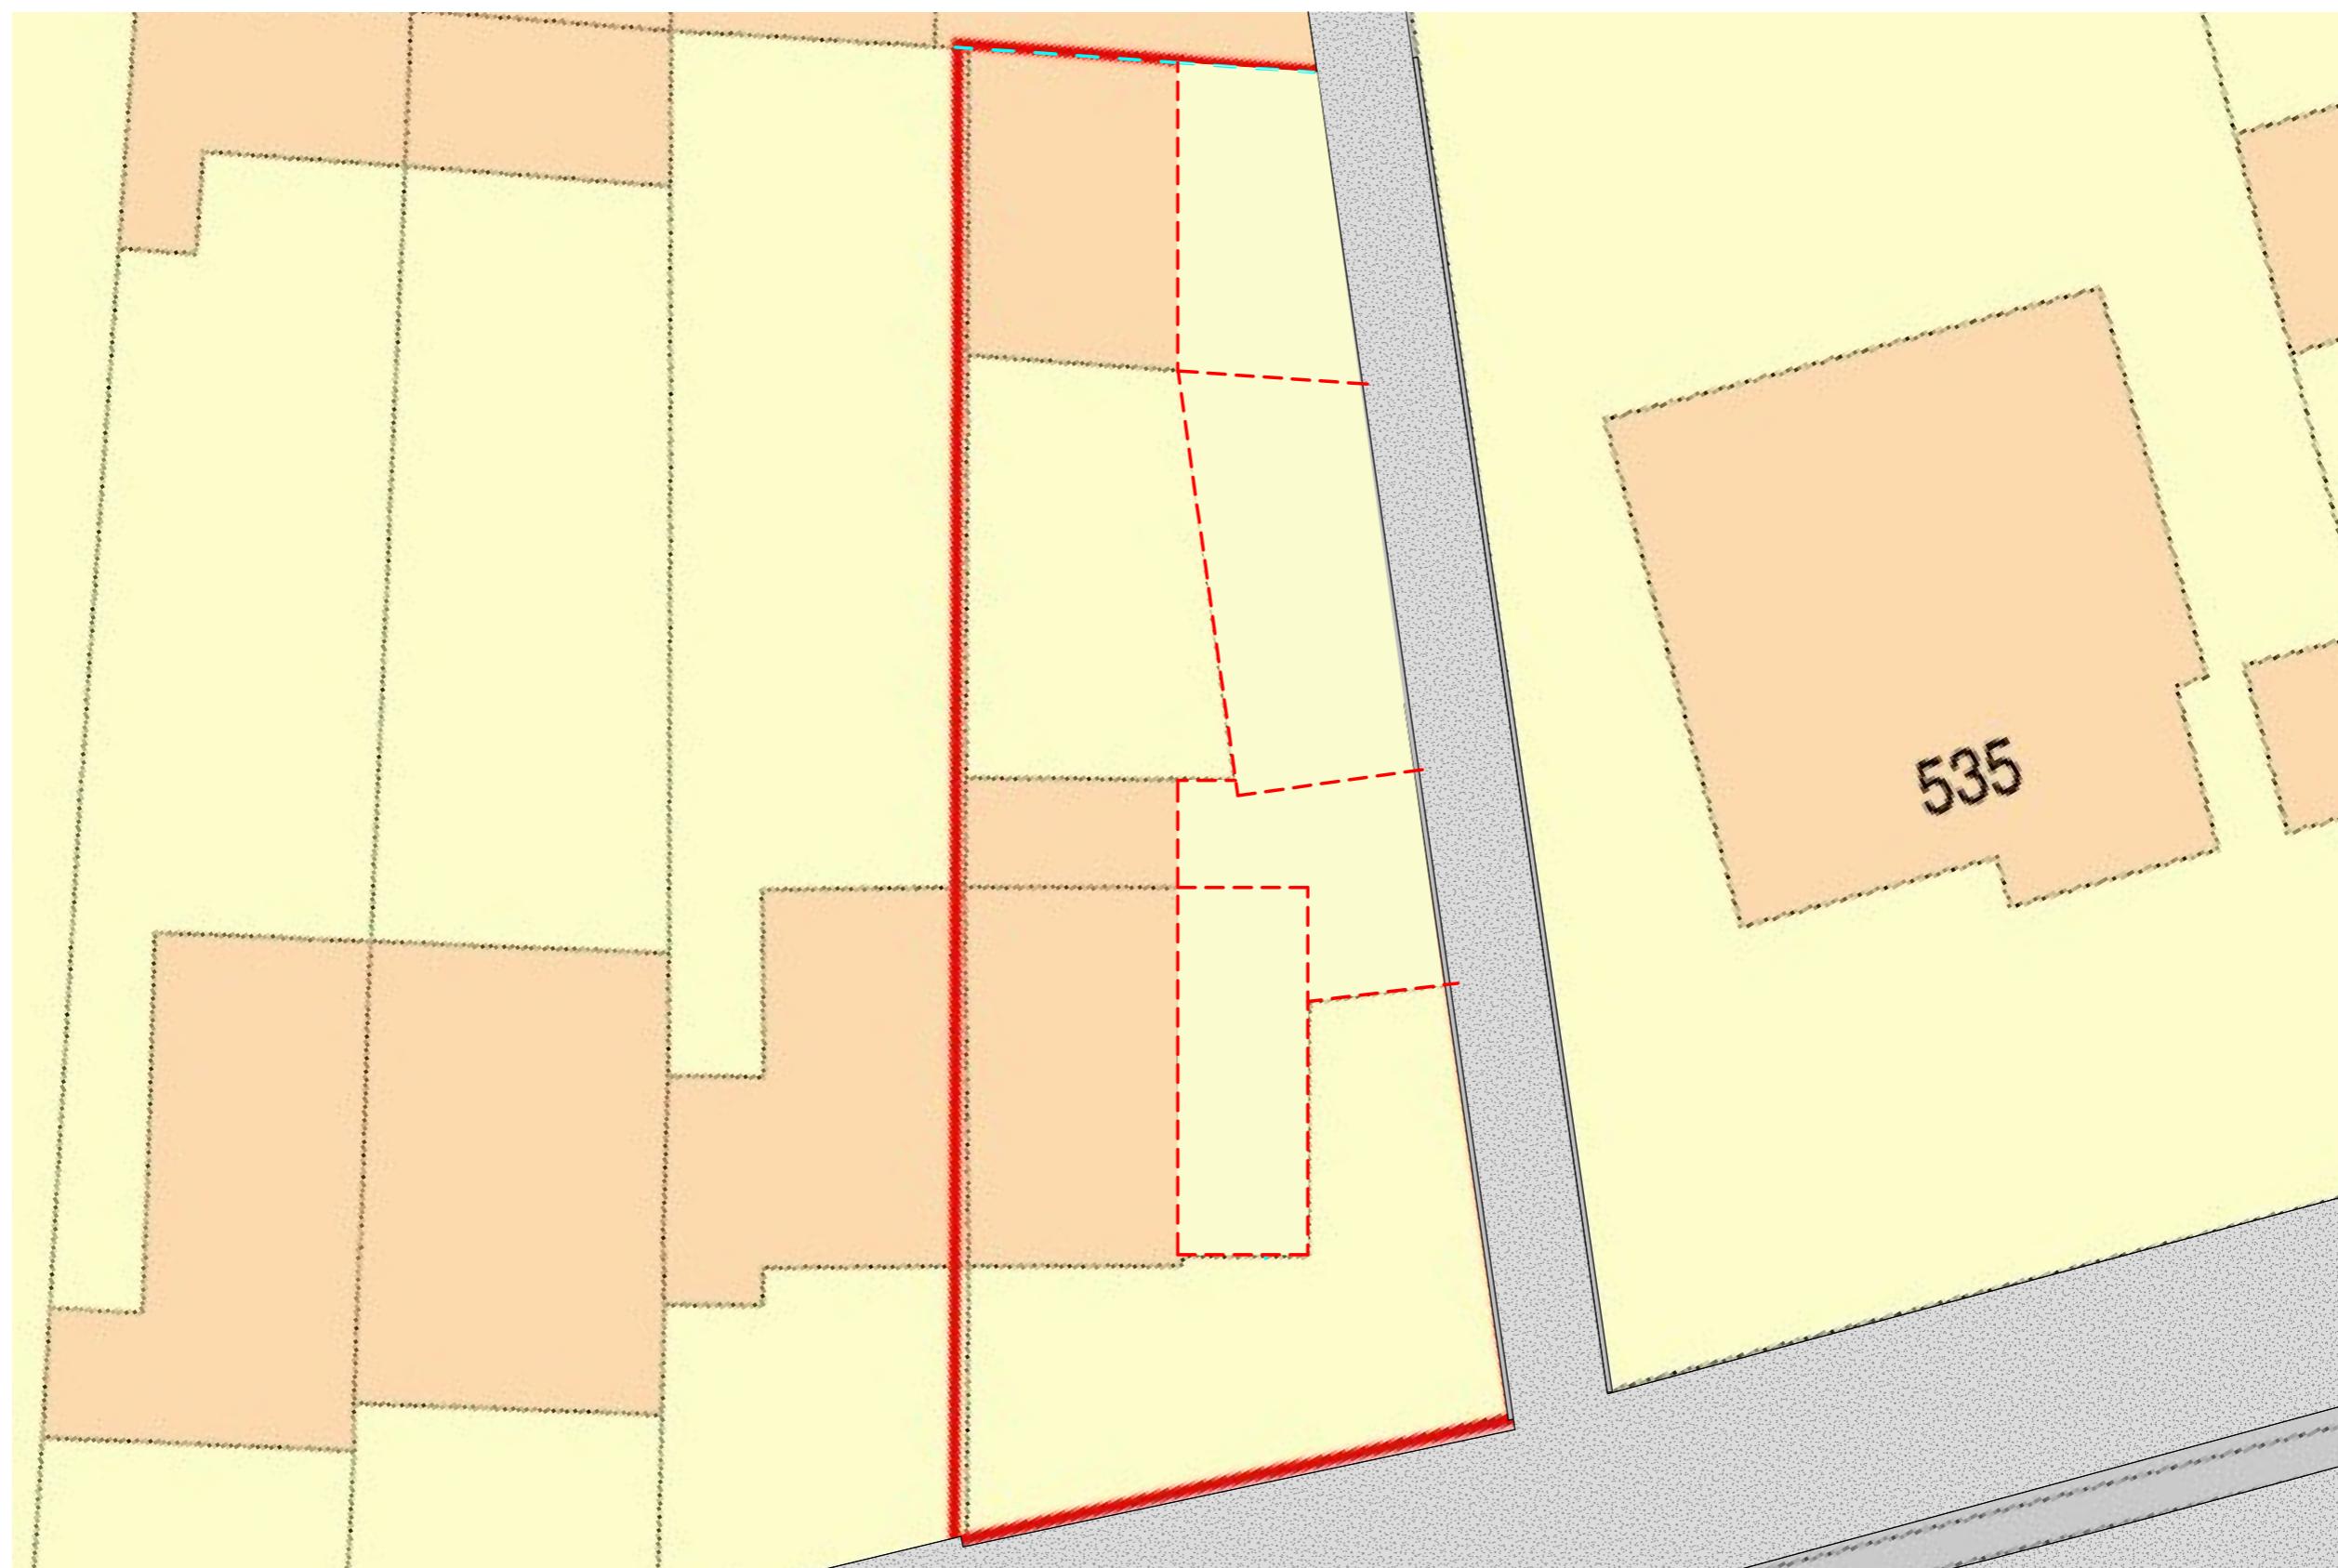

1

00 - Demolition Plan

1 : 200

ISSUE:

Proposed Issue

Demolition Plan

DWG NO: A100
Draft No : P1 Rev 1
By: Afshana

PROJECT


533 Uxbridge Road Hayes
Middlesex UB4 8HN

Scale (@ A3)

1 : 200


Date


NOV 2022

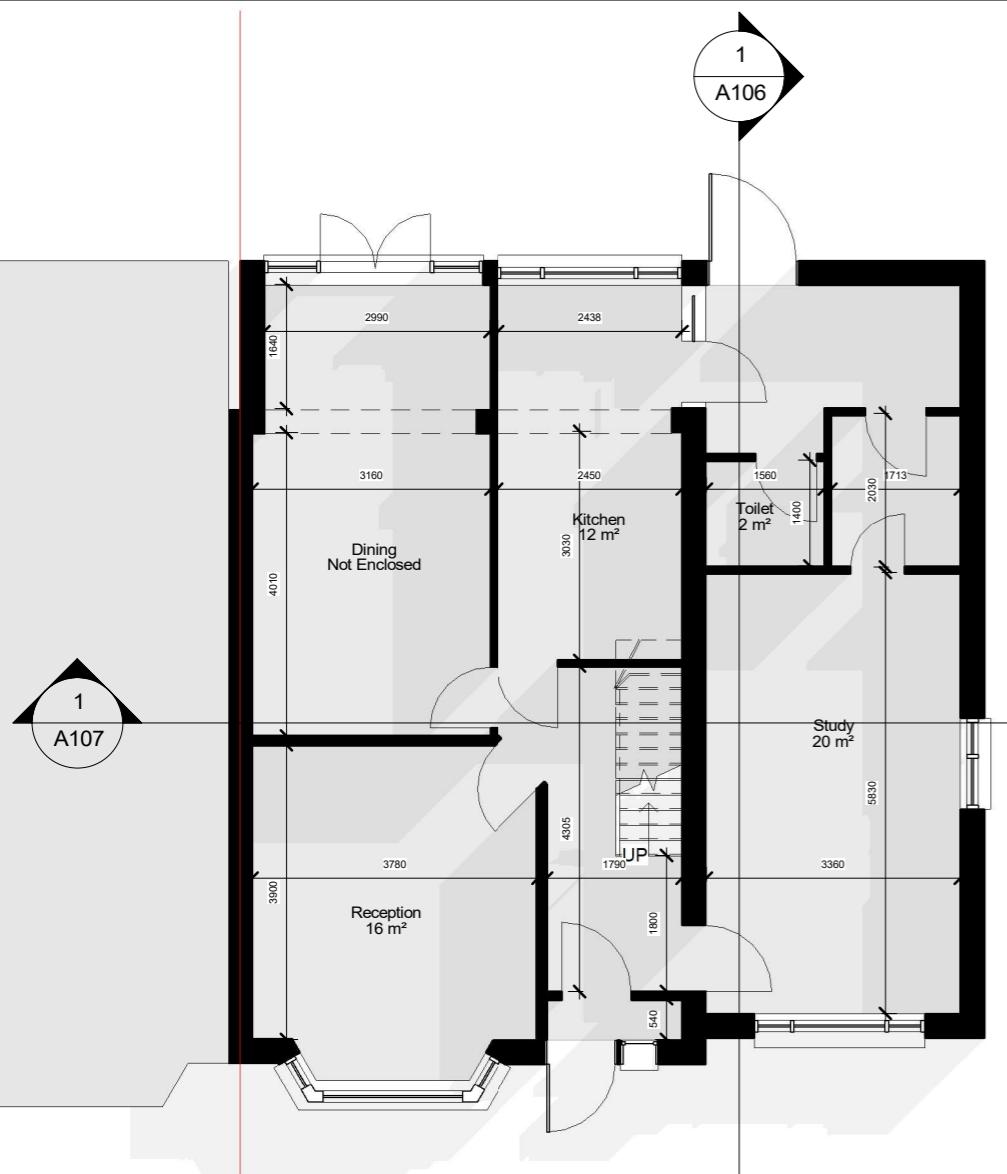


No: 533

Existing GF Plan

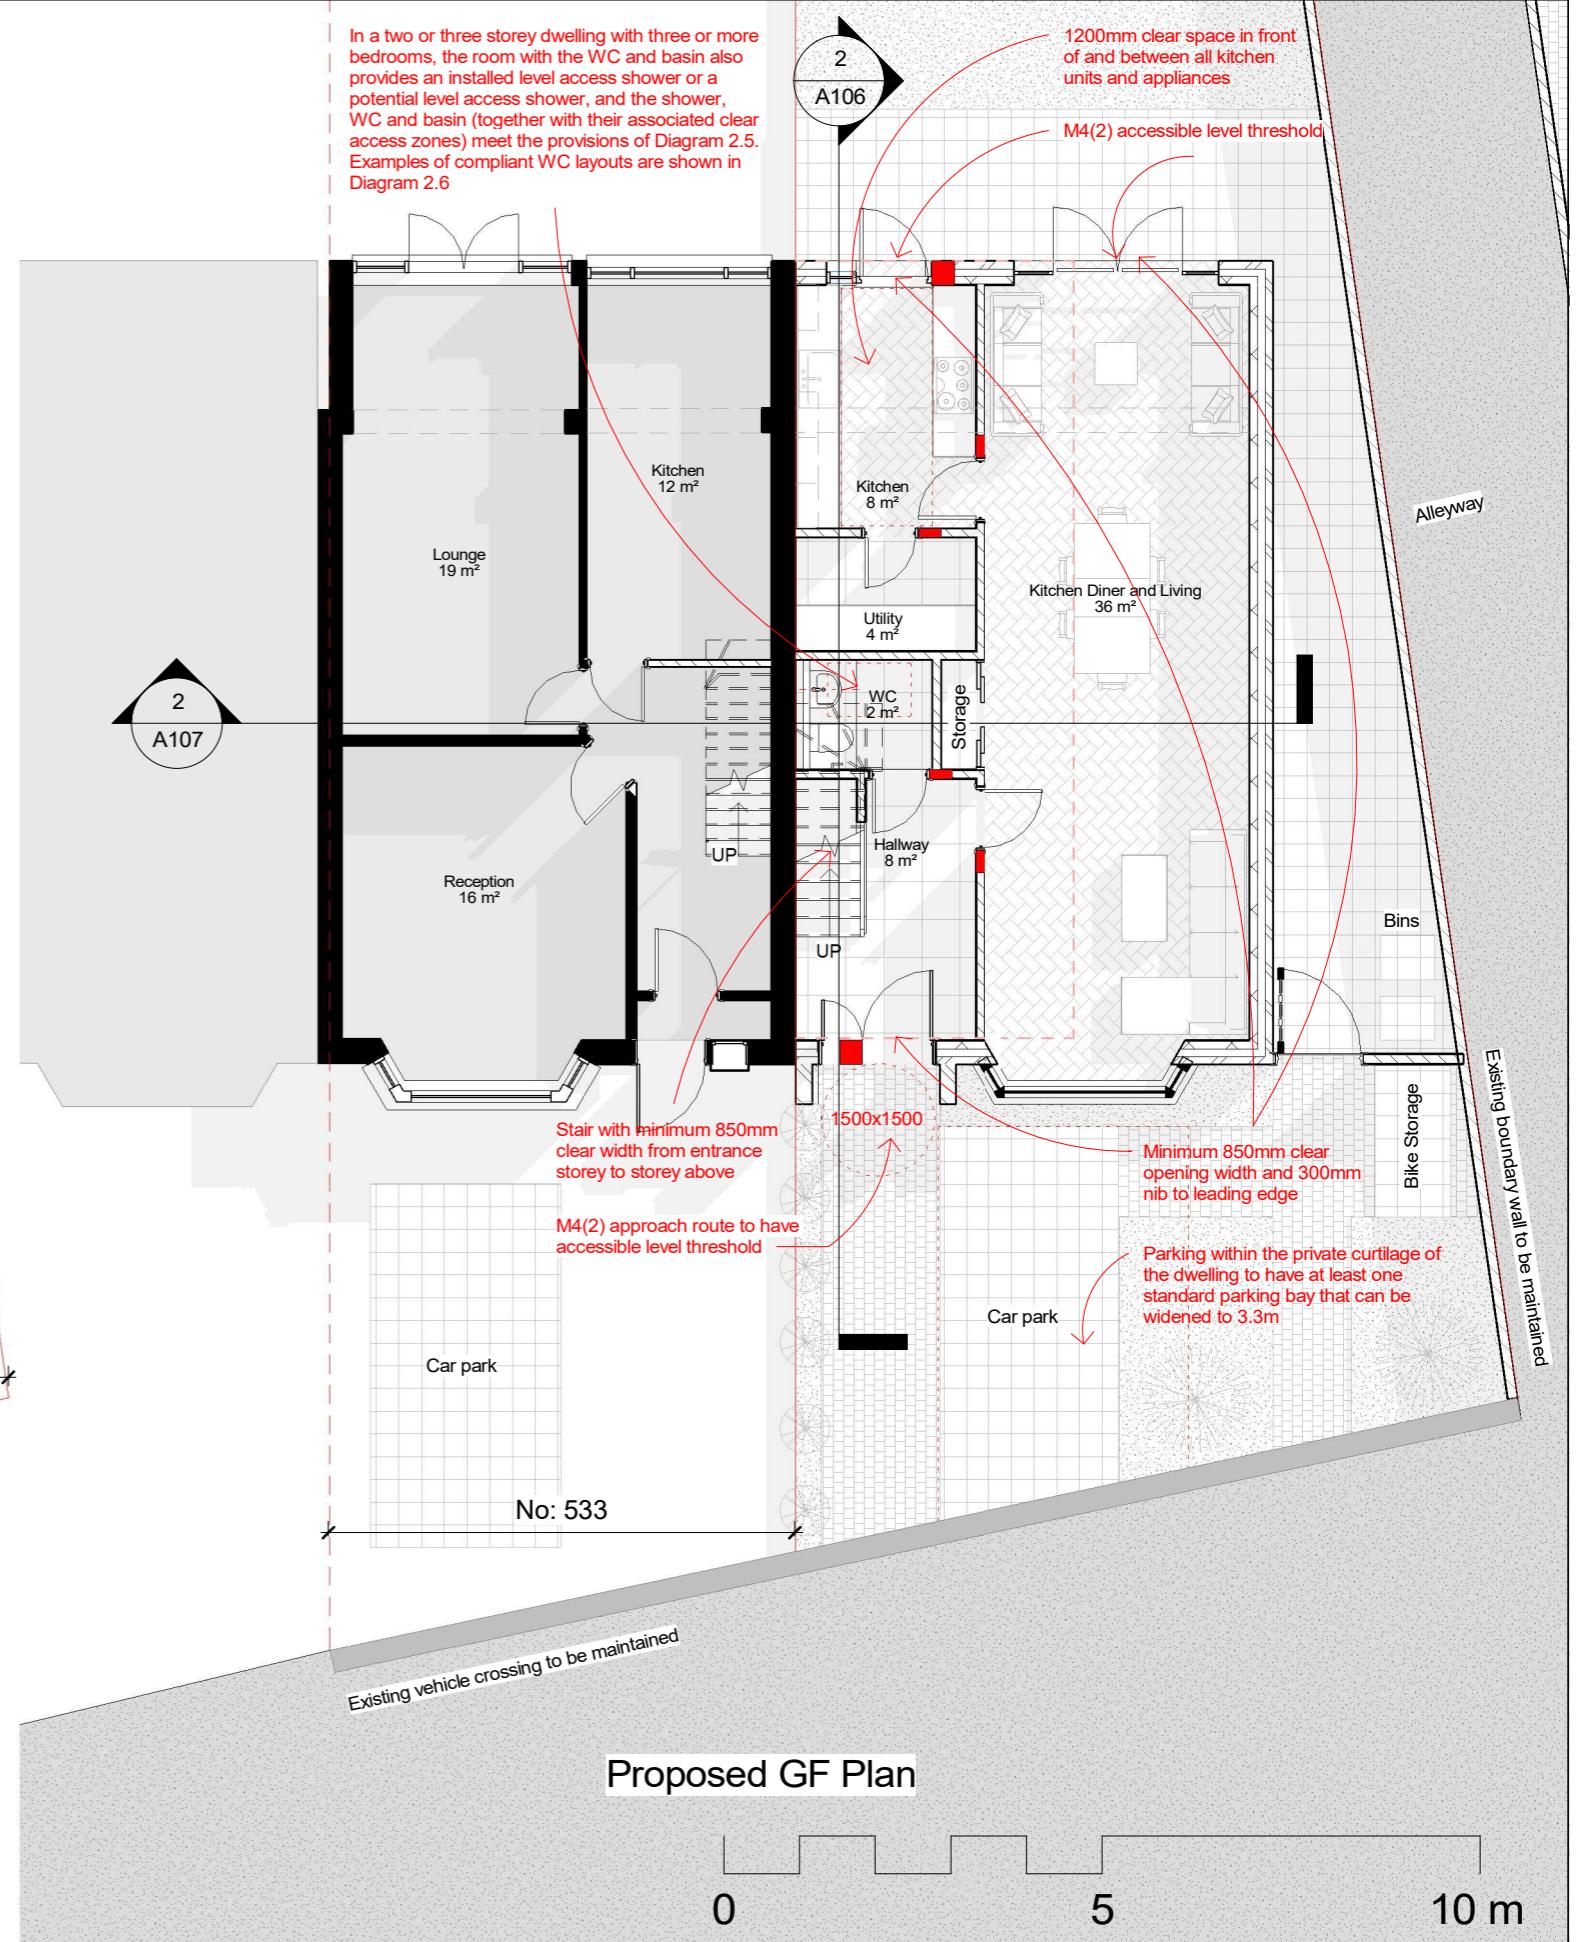


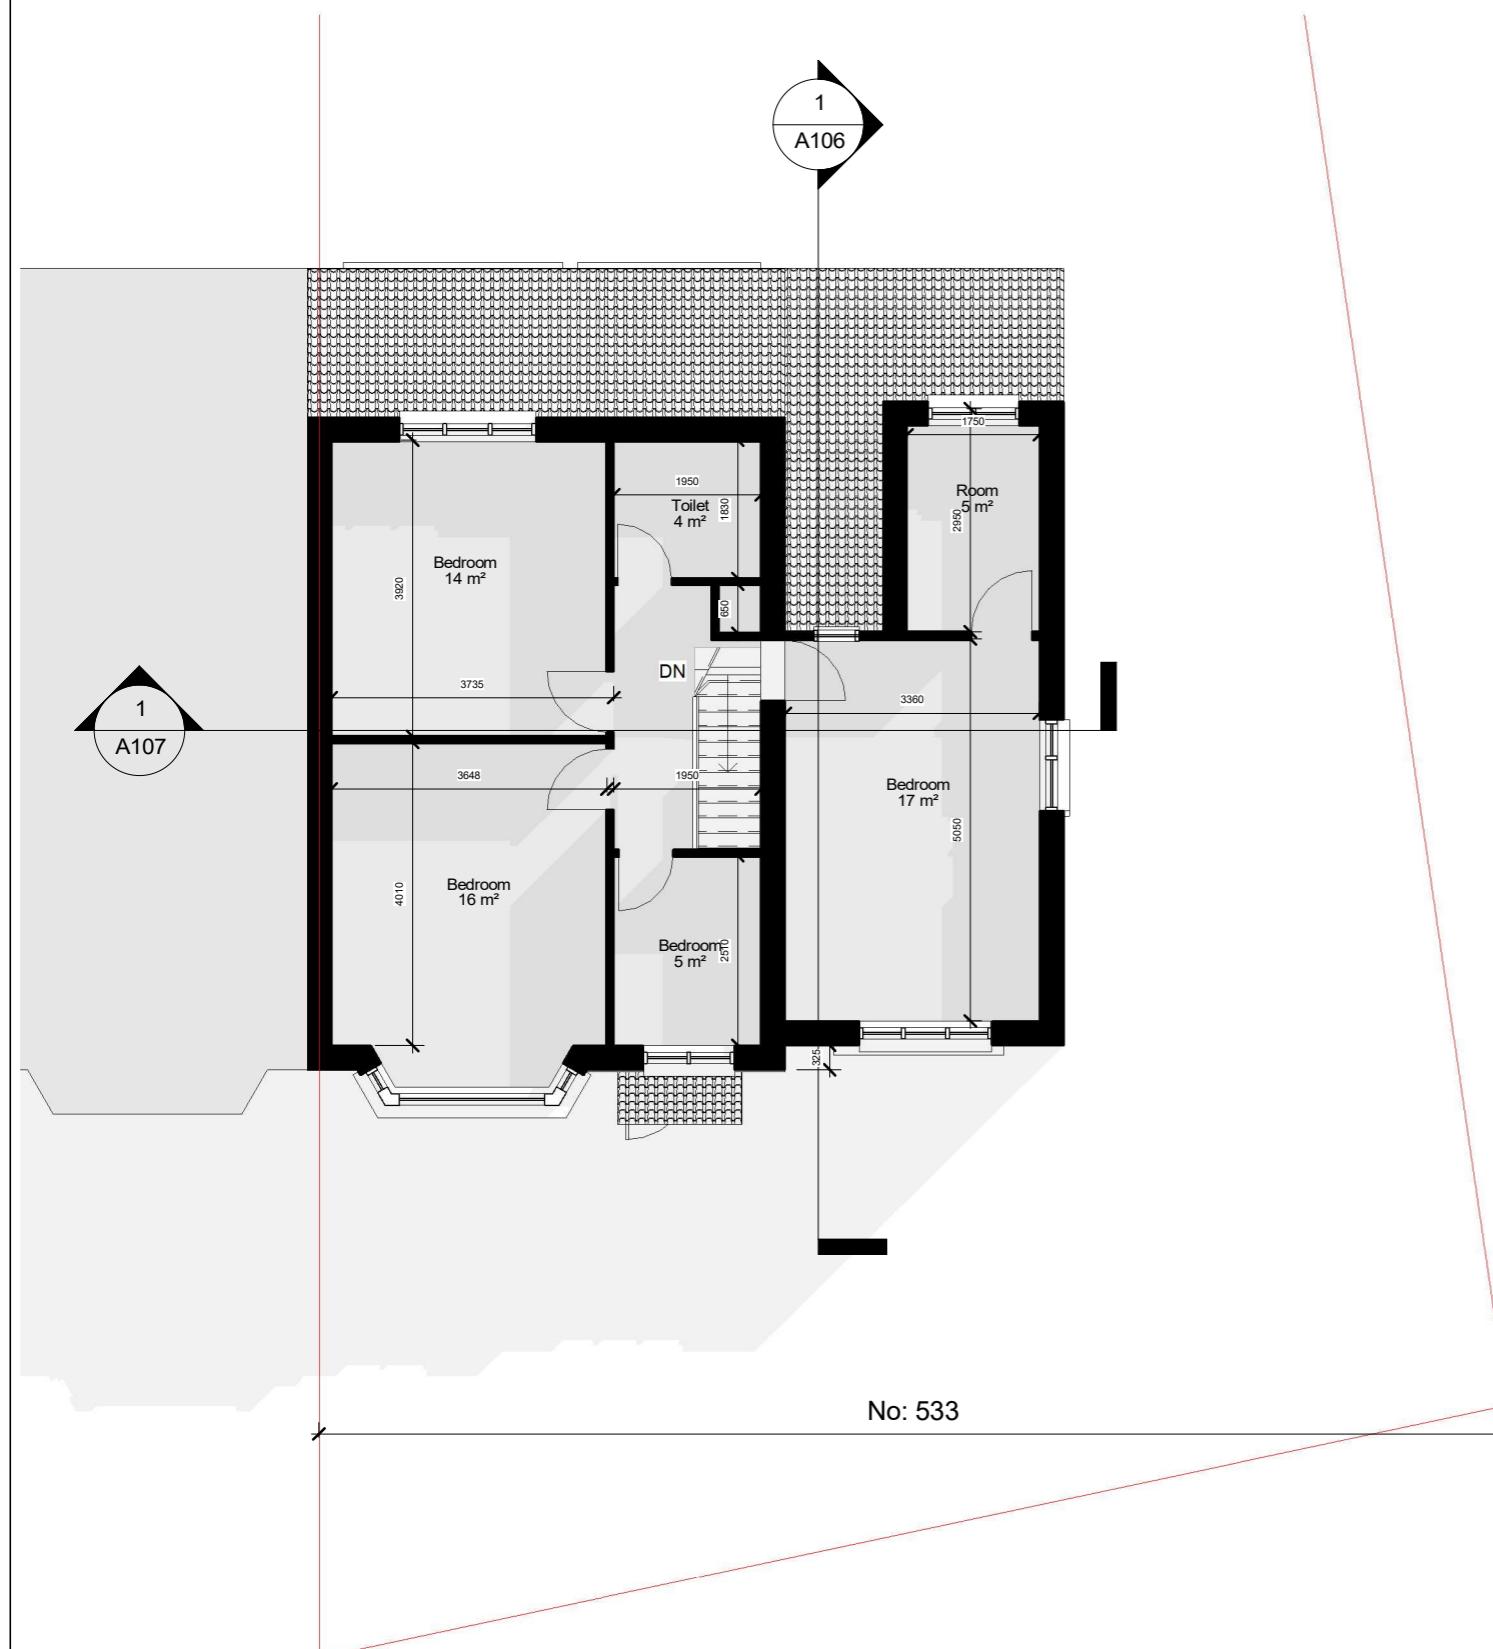


Existing 1F Plan

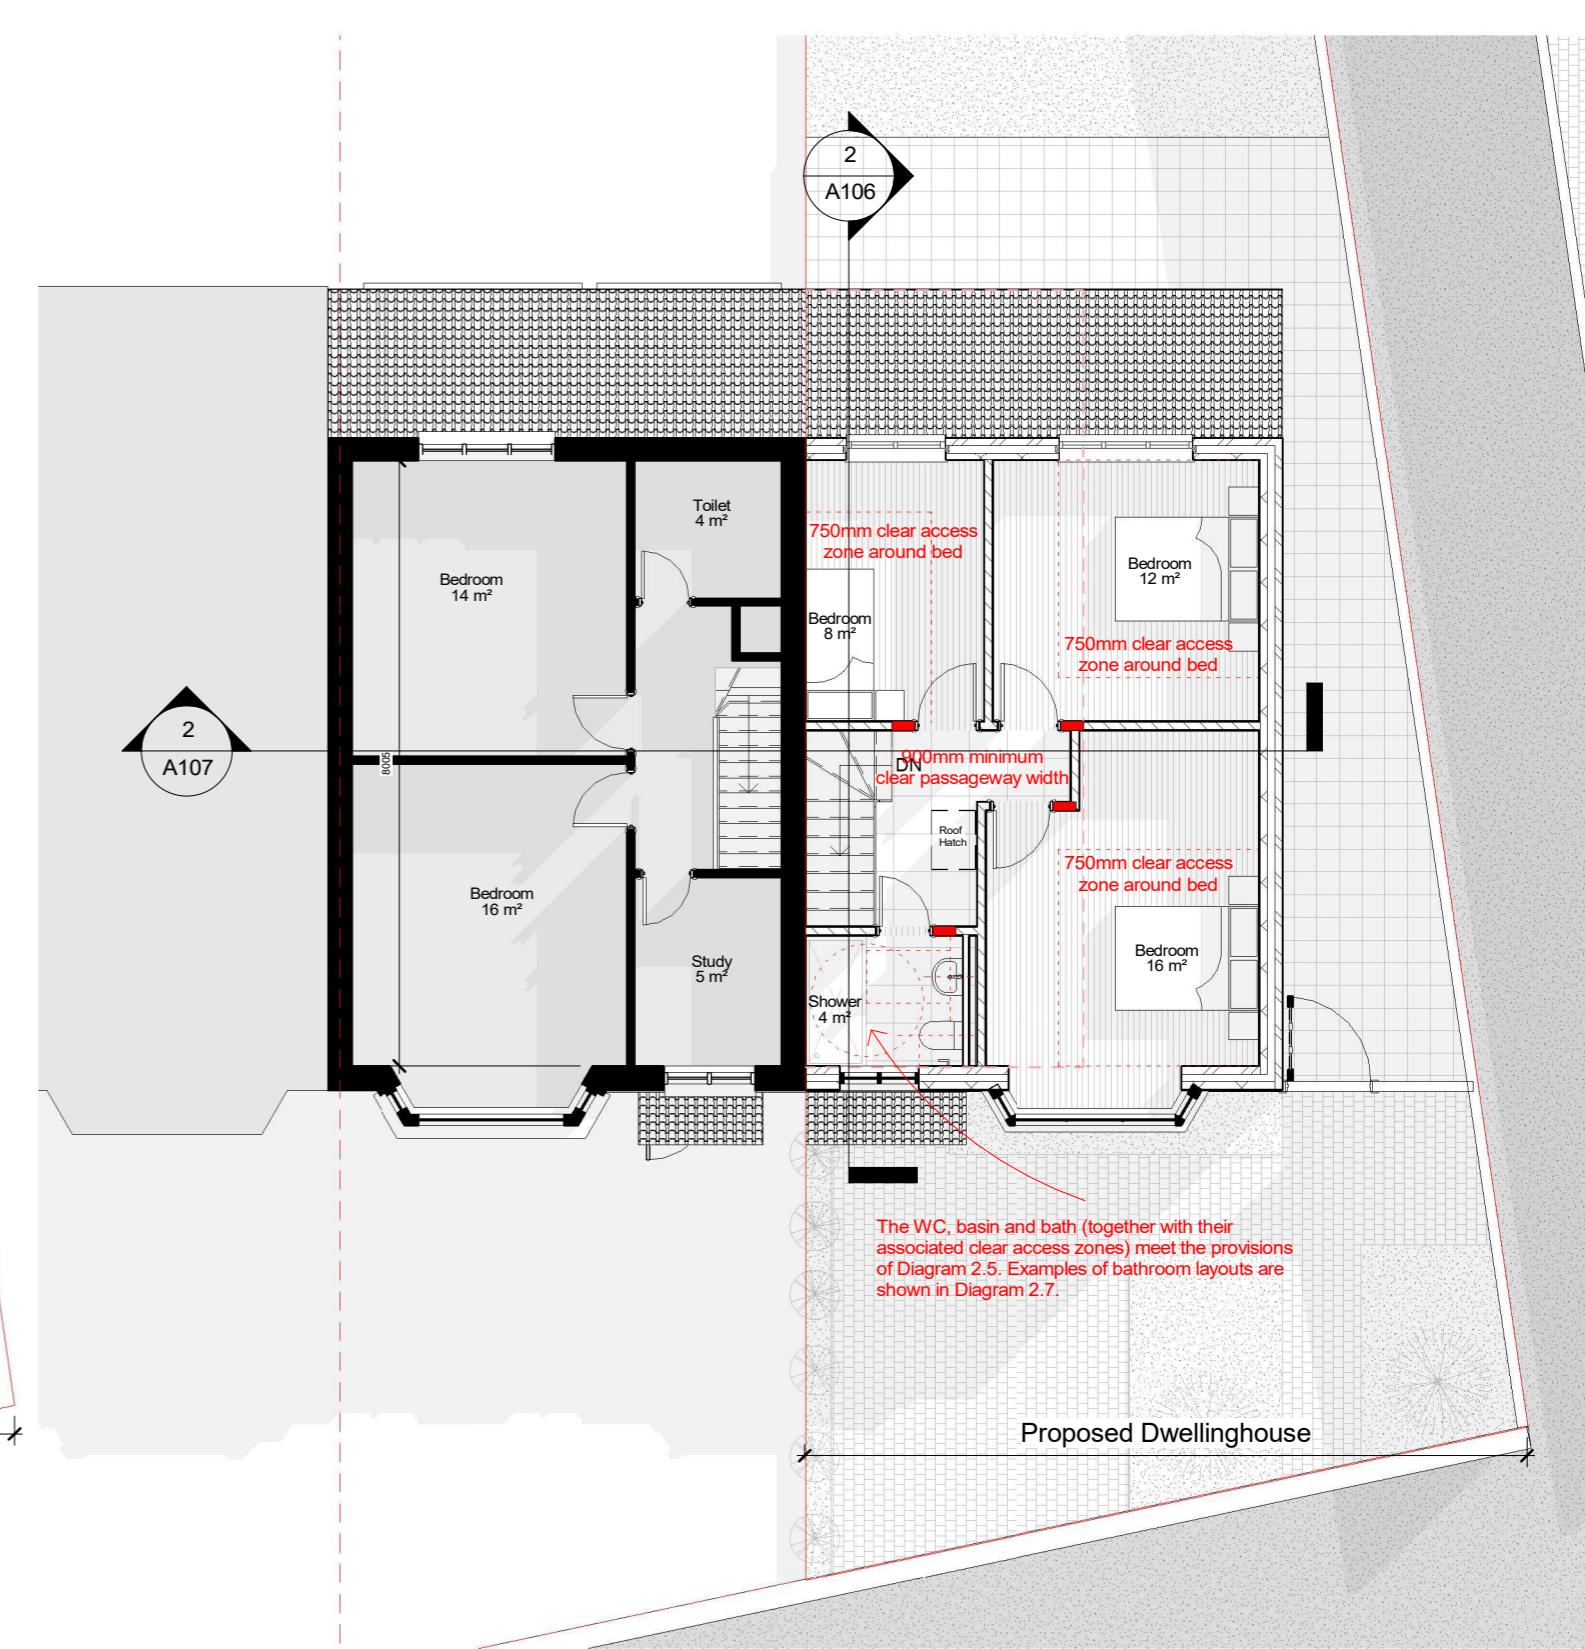


Proposed 1F Plan

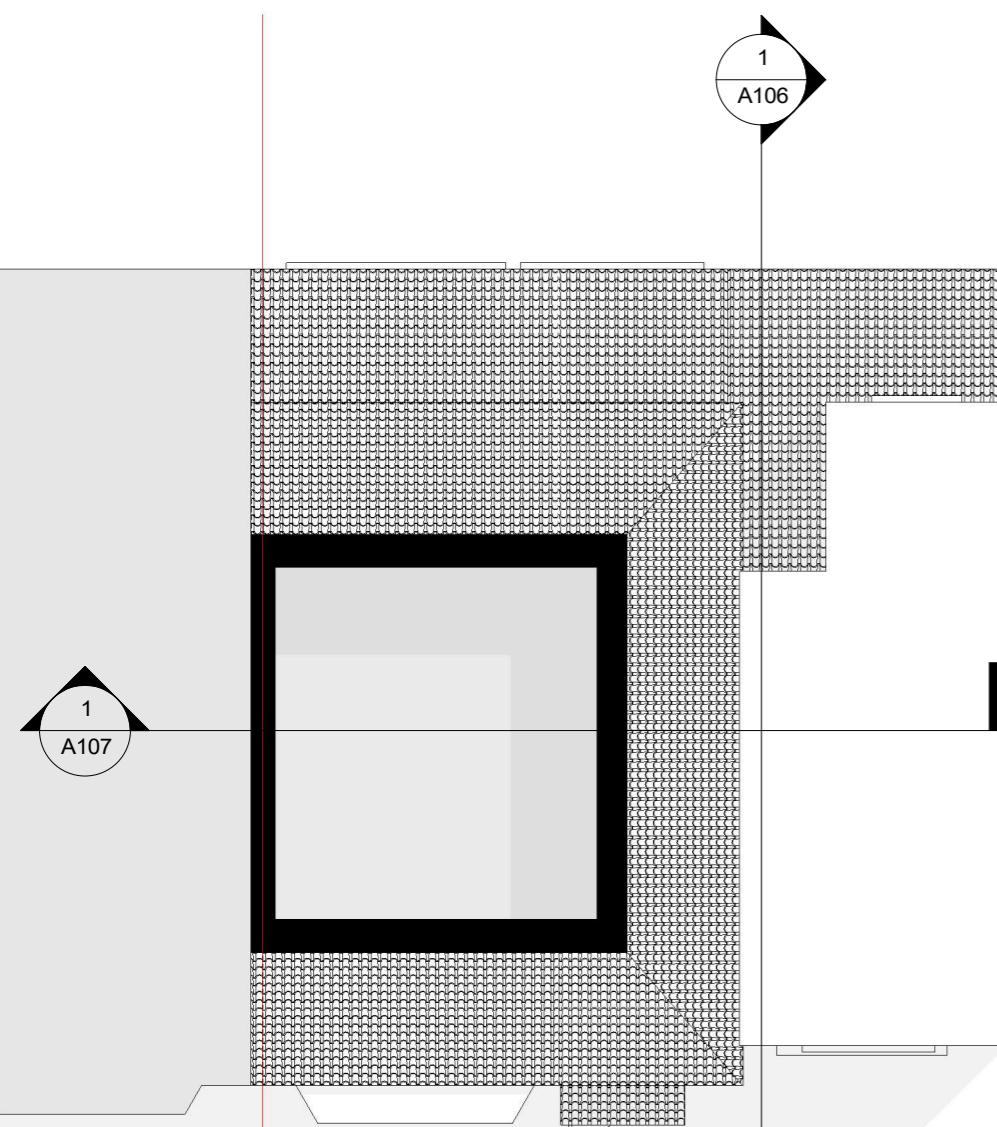


Existing Loft Plan

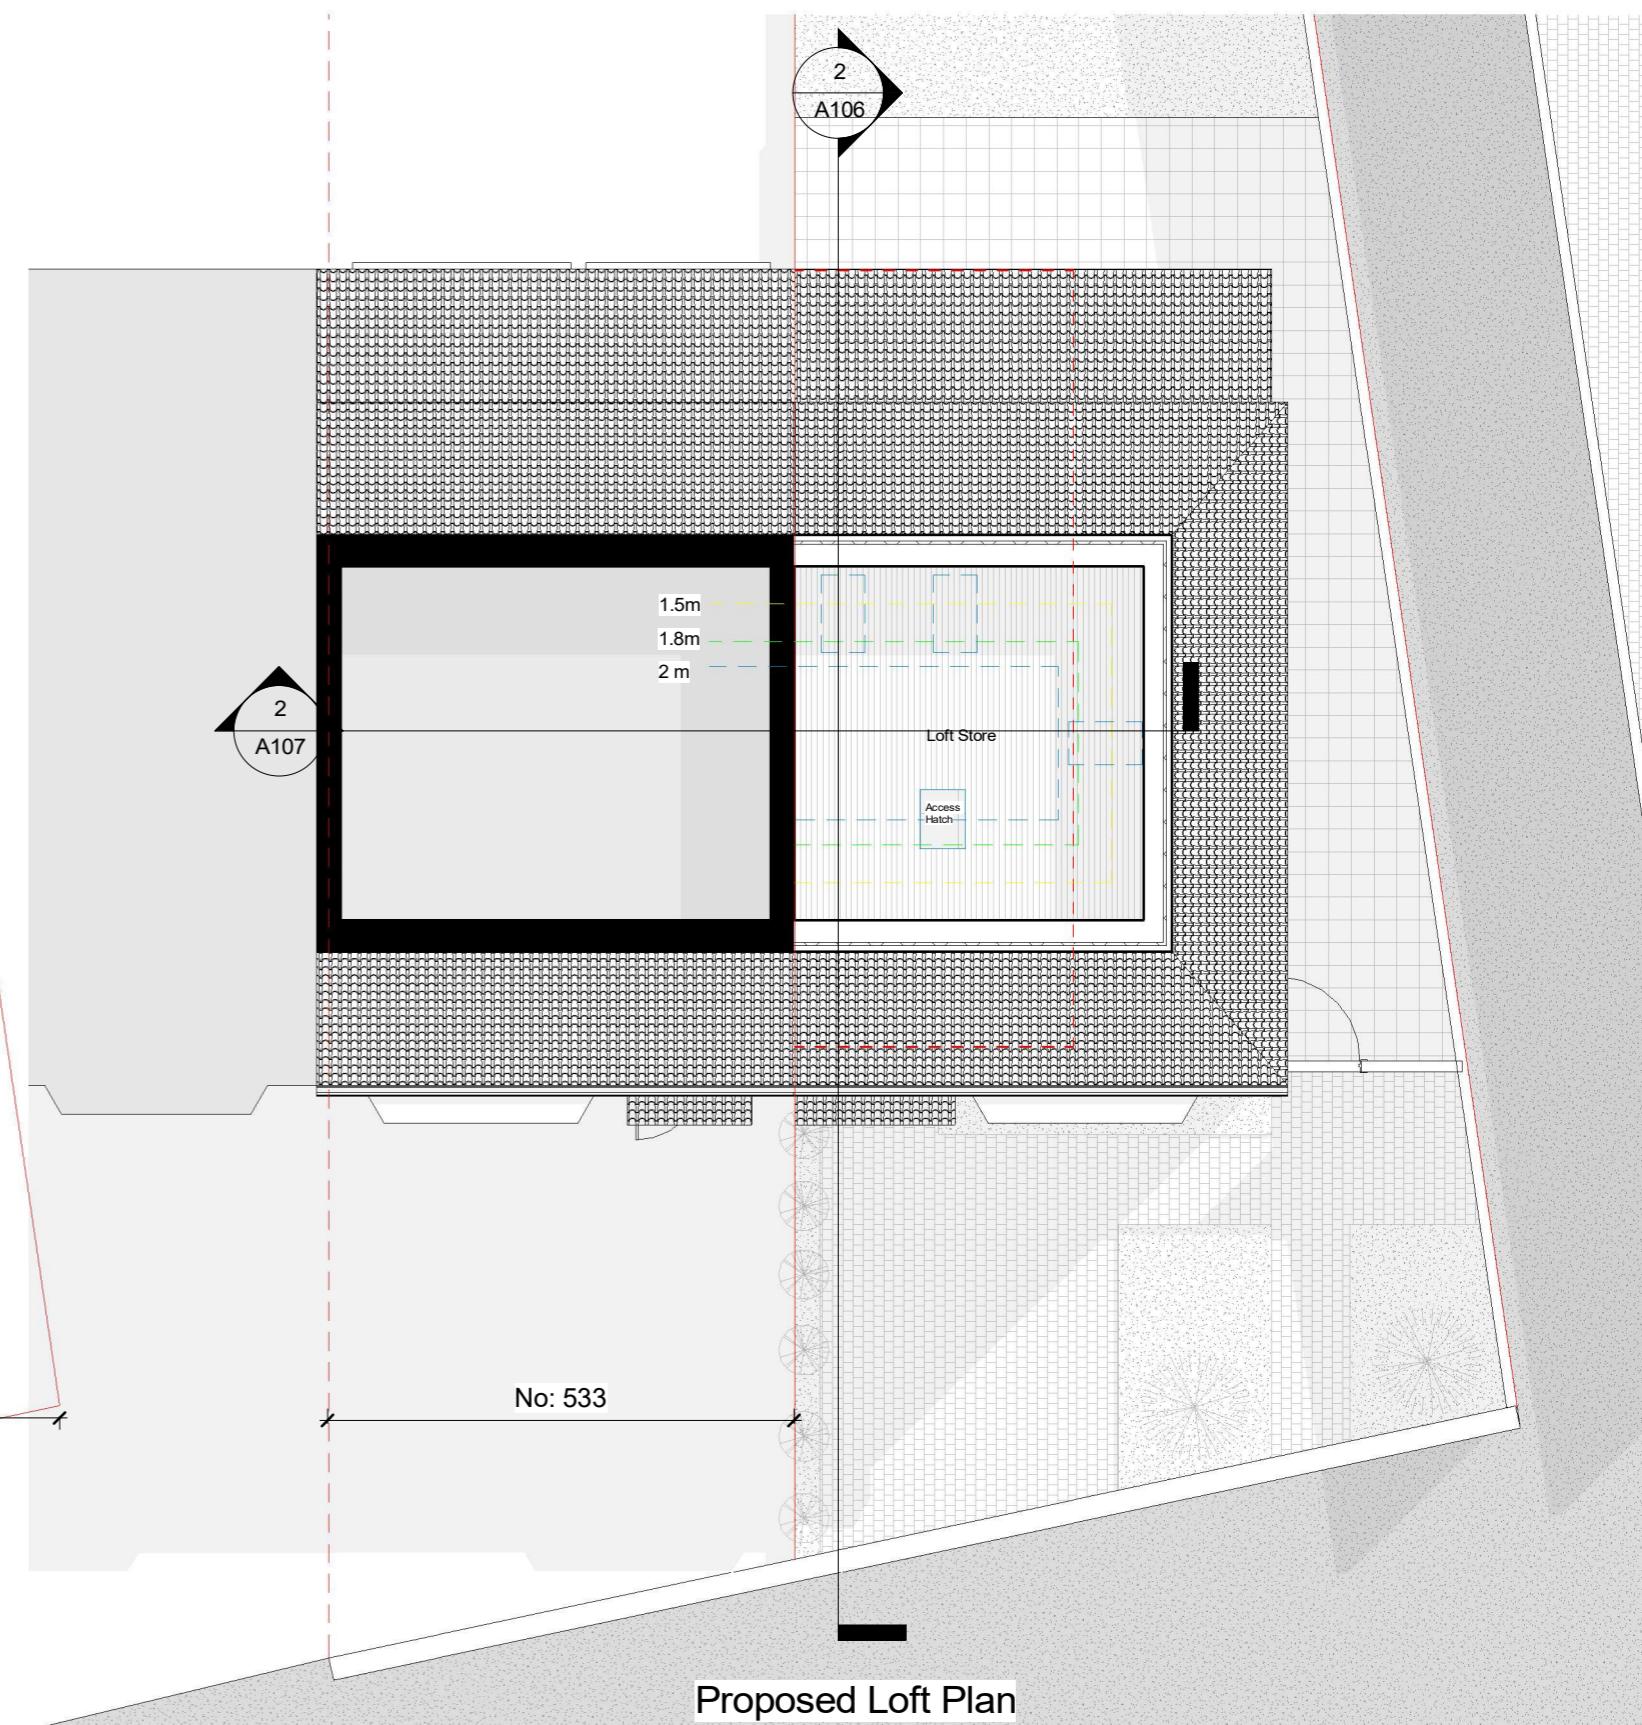

0 5 10 m

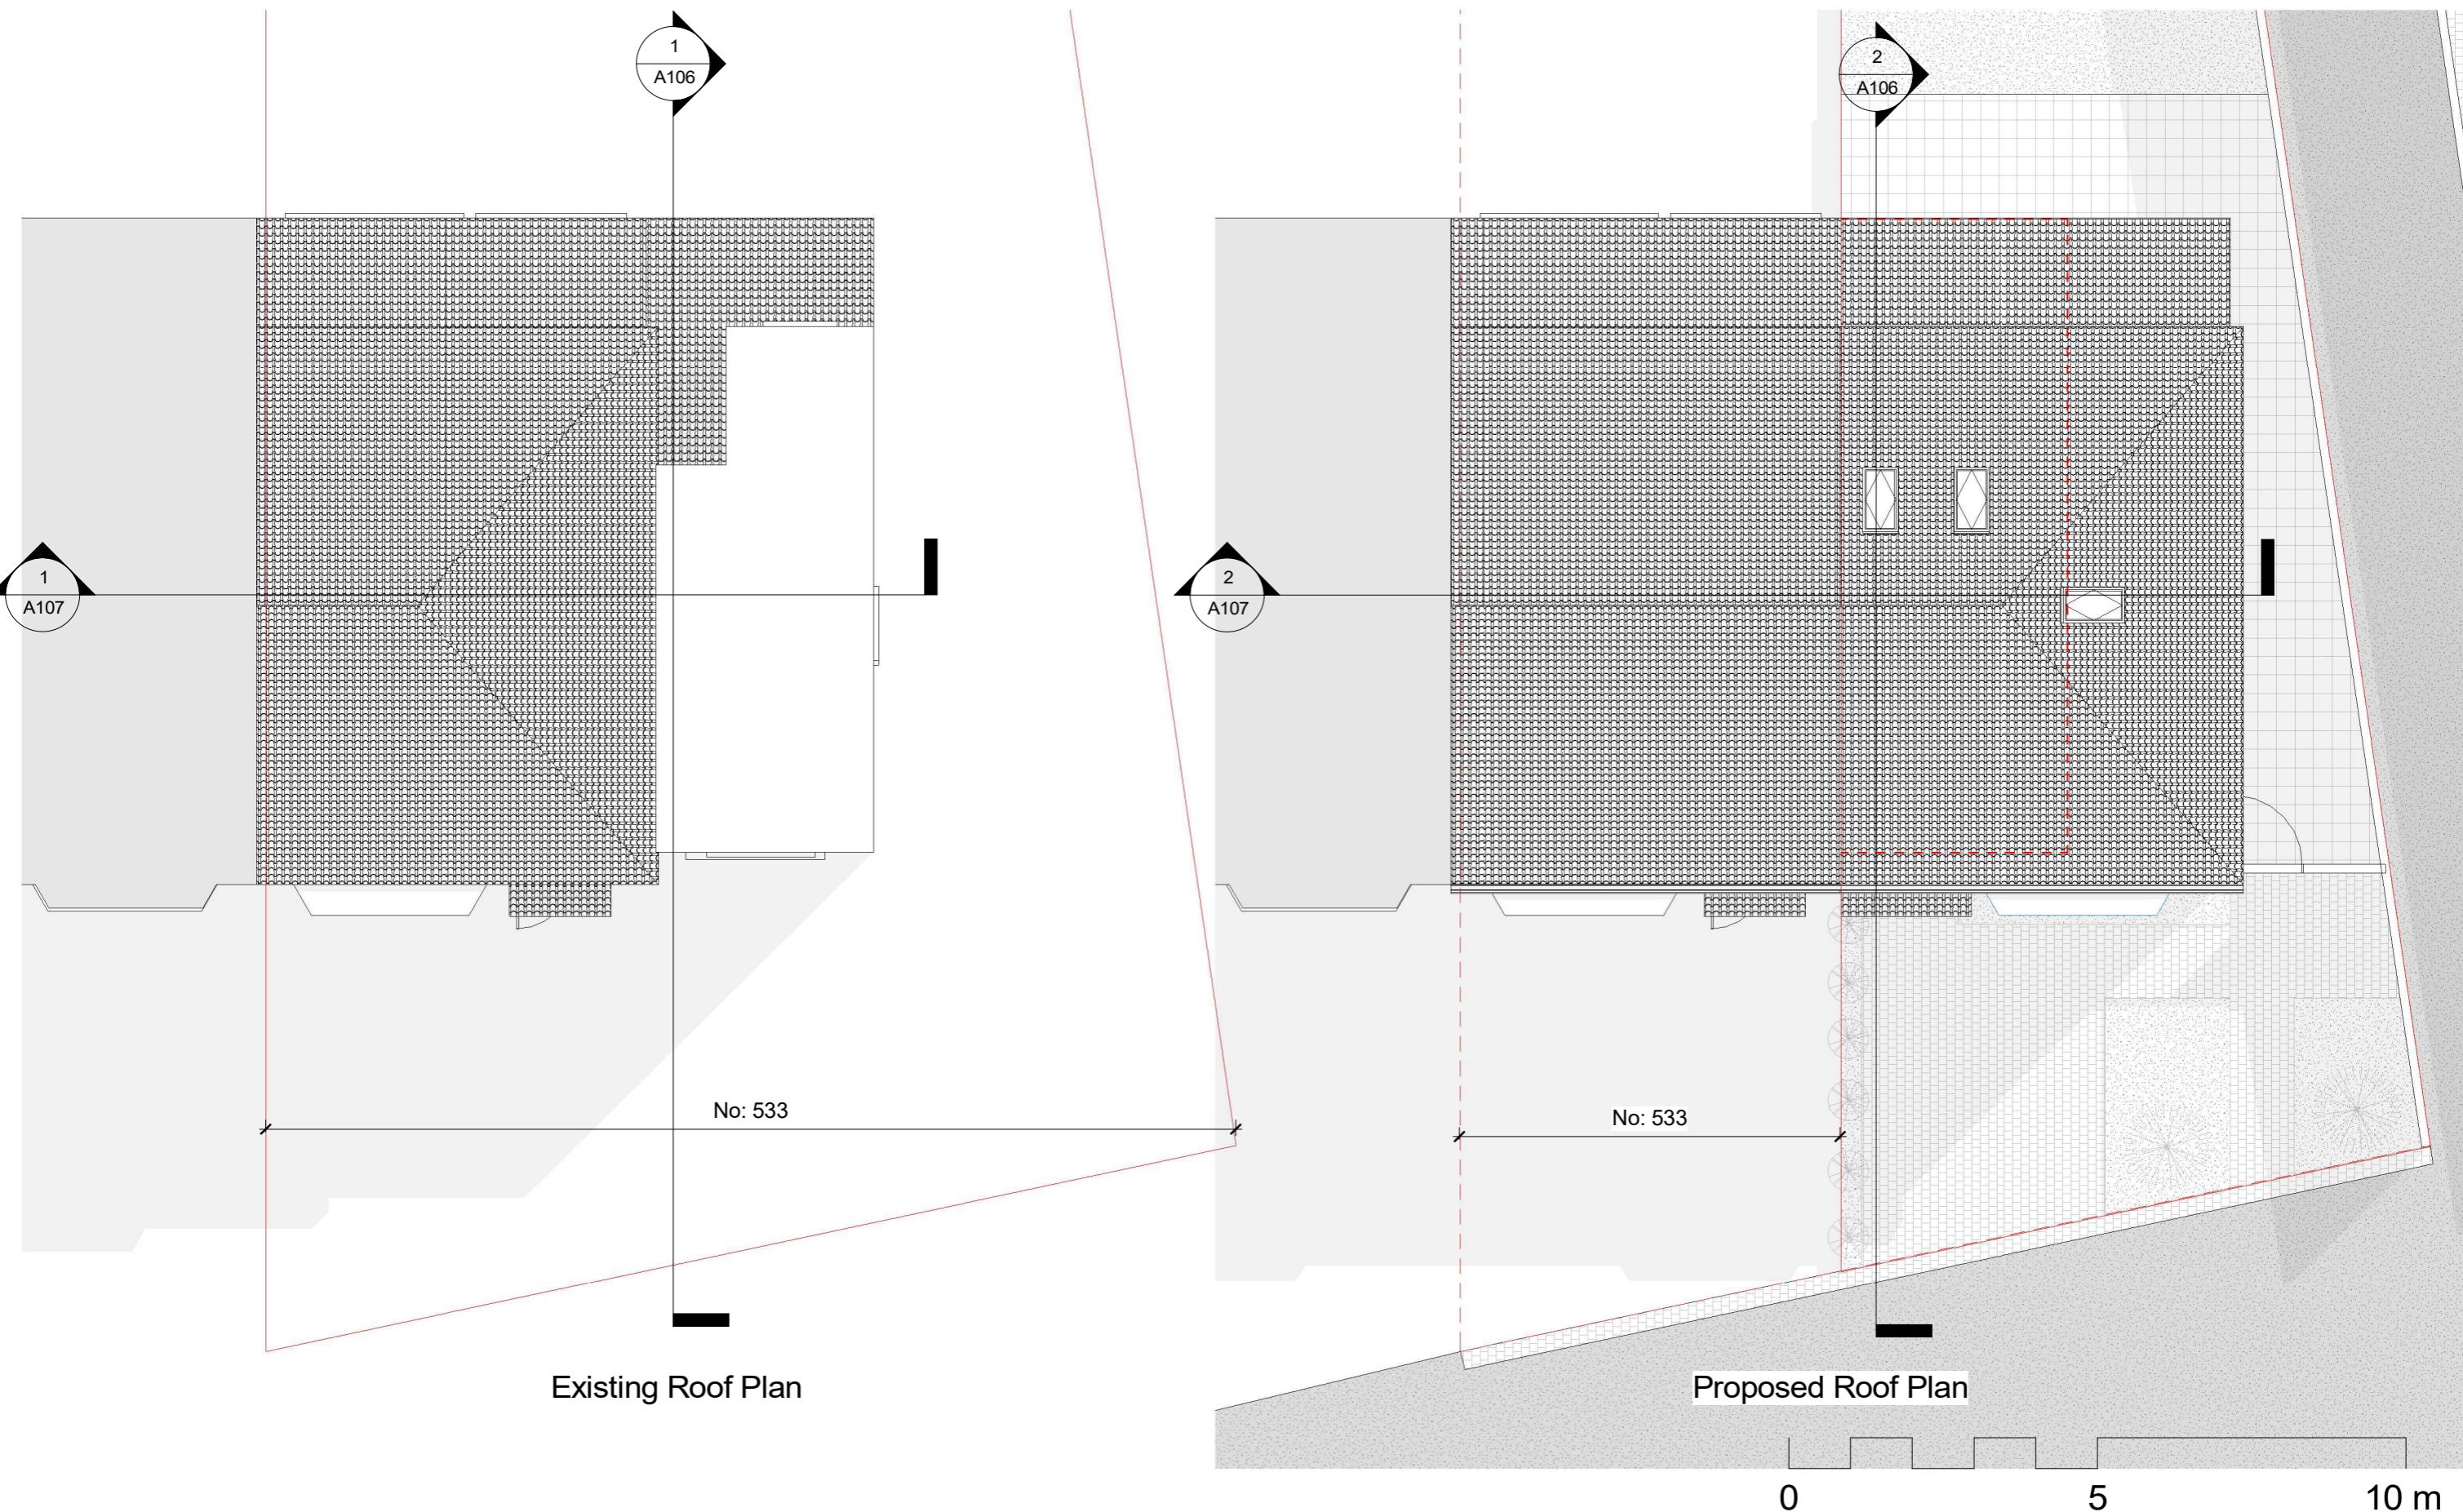


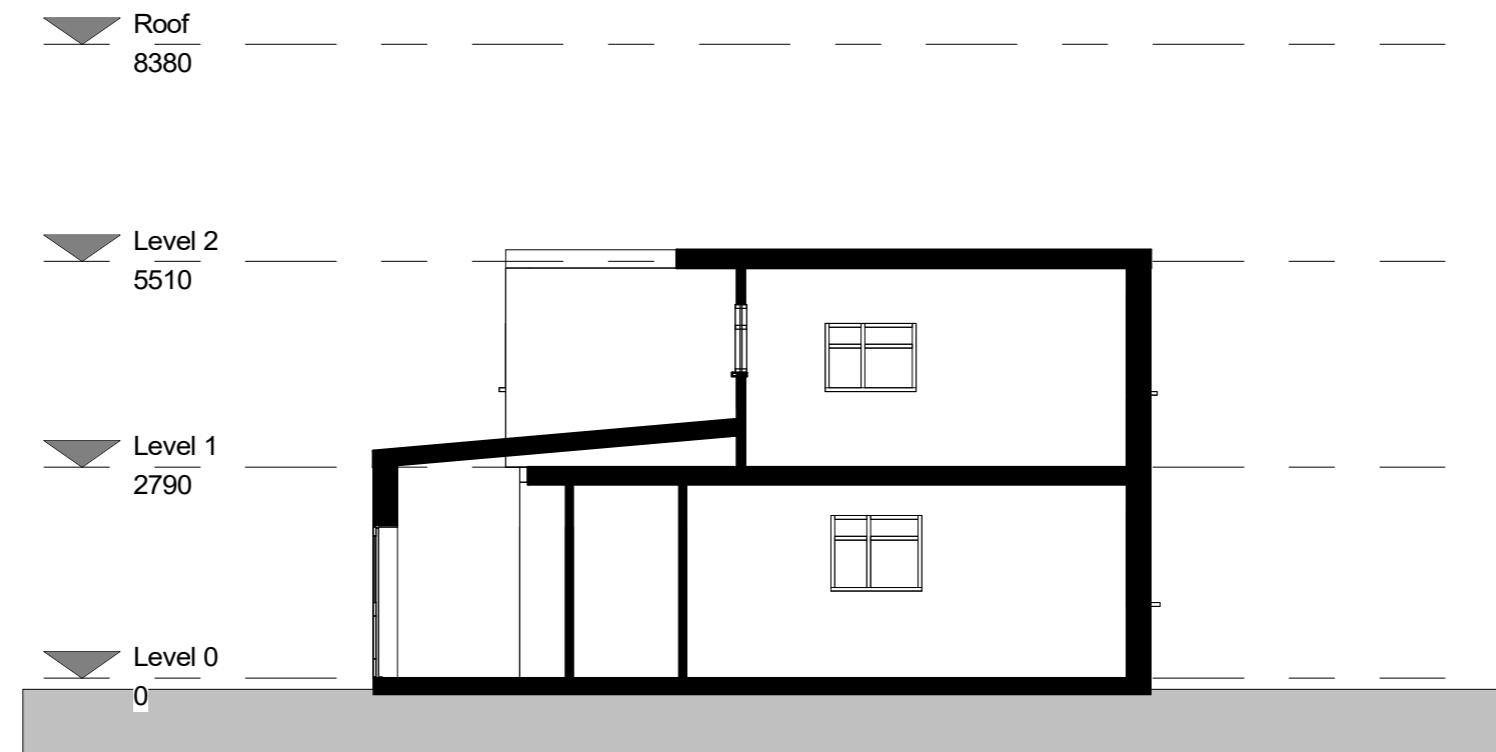

0 5 10 m




Proposed section 2

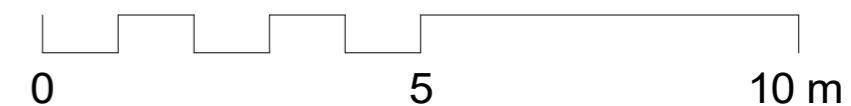







Existing Rear Elevation

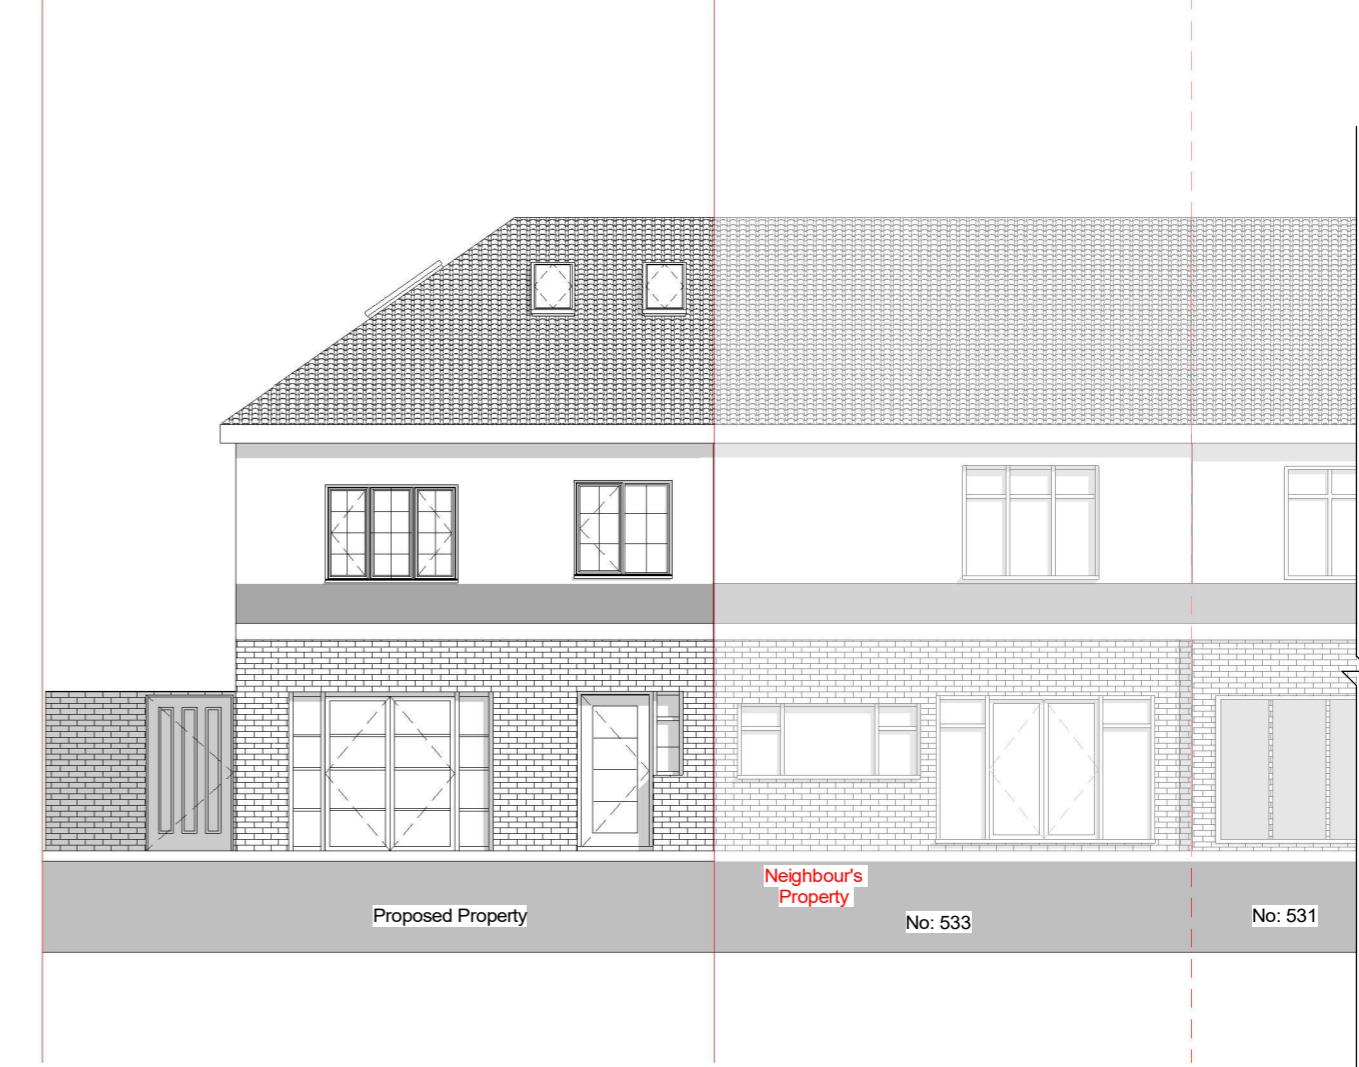


Proposed Rear Elevation

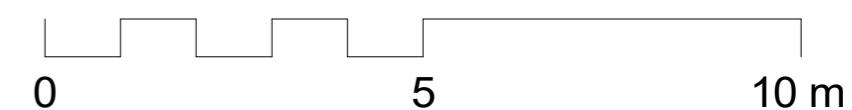


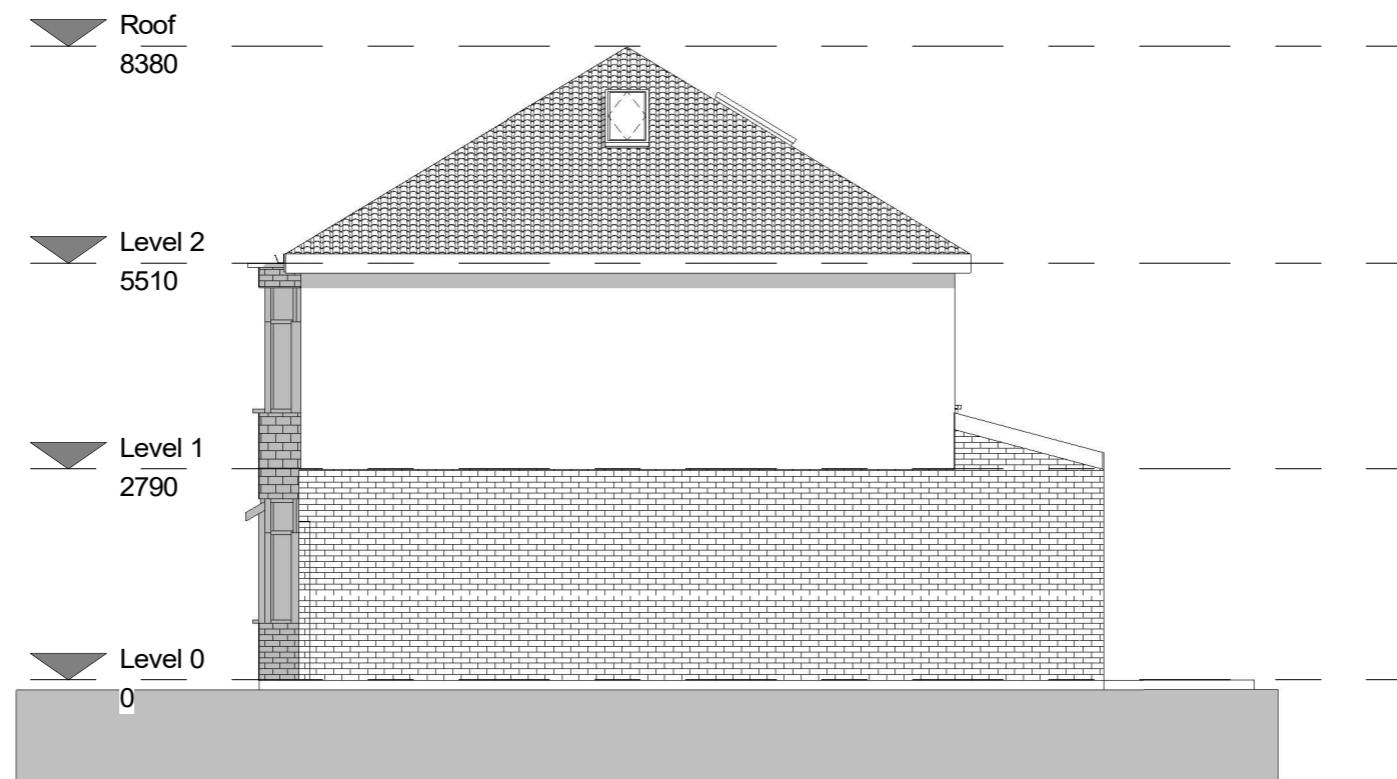

0 5 10 m

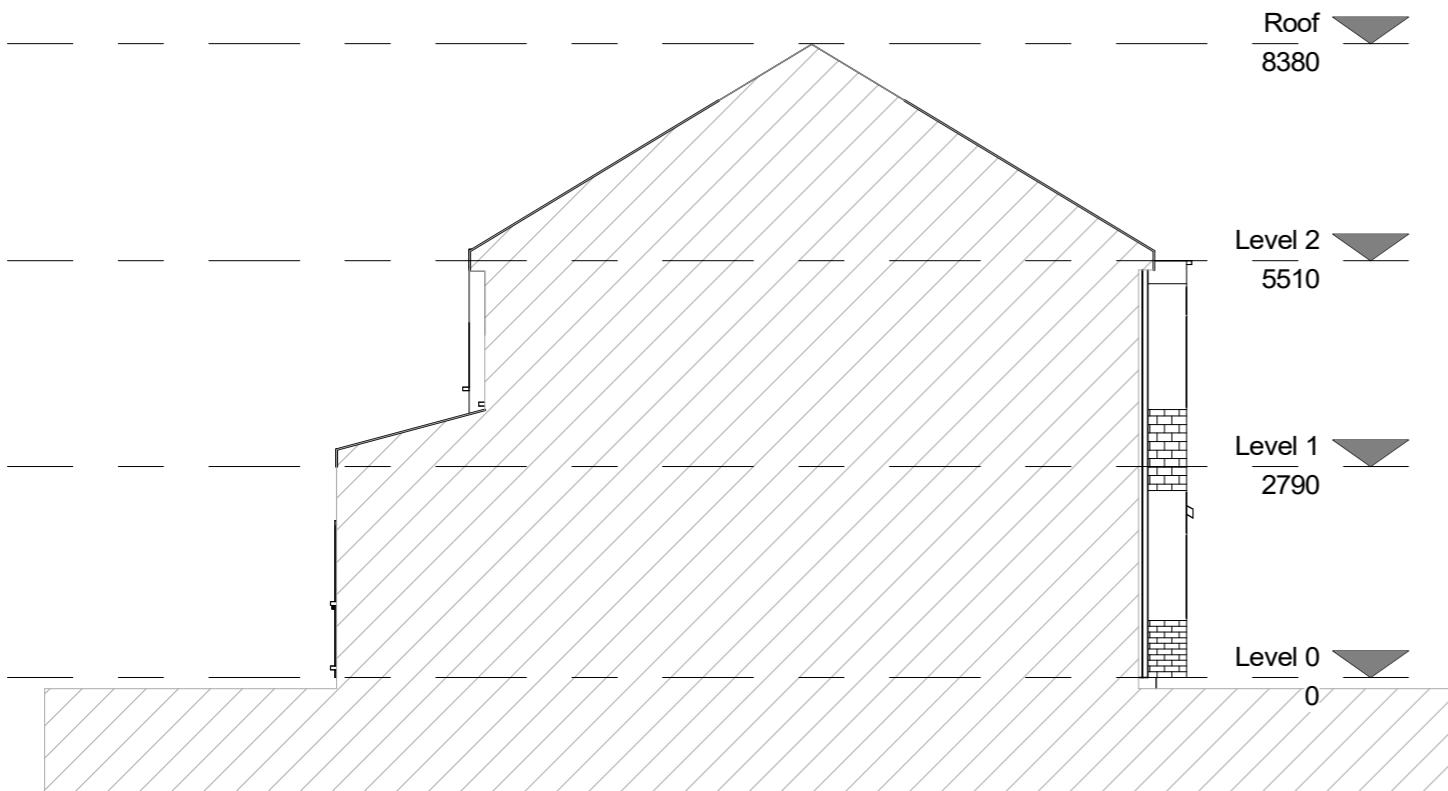

Existing Side 2

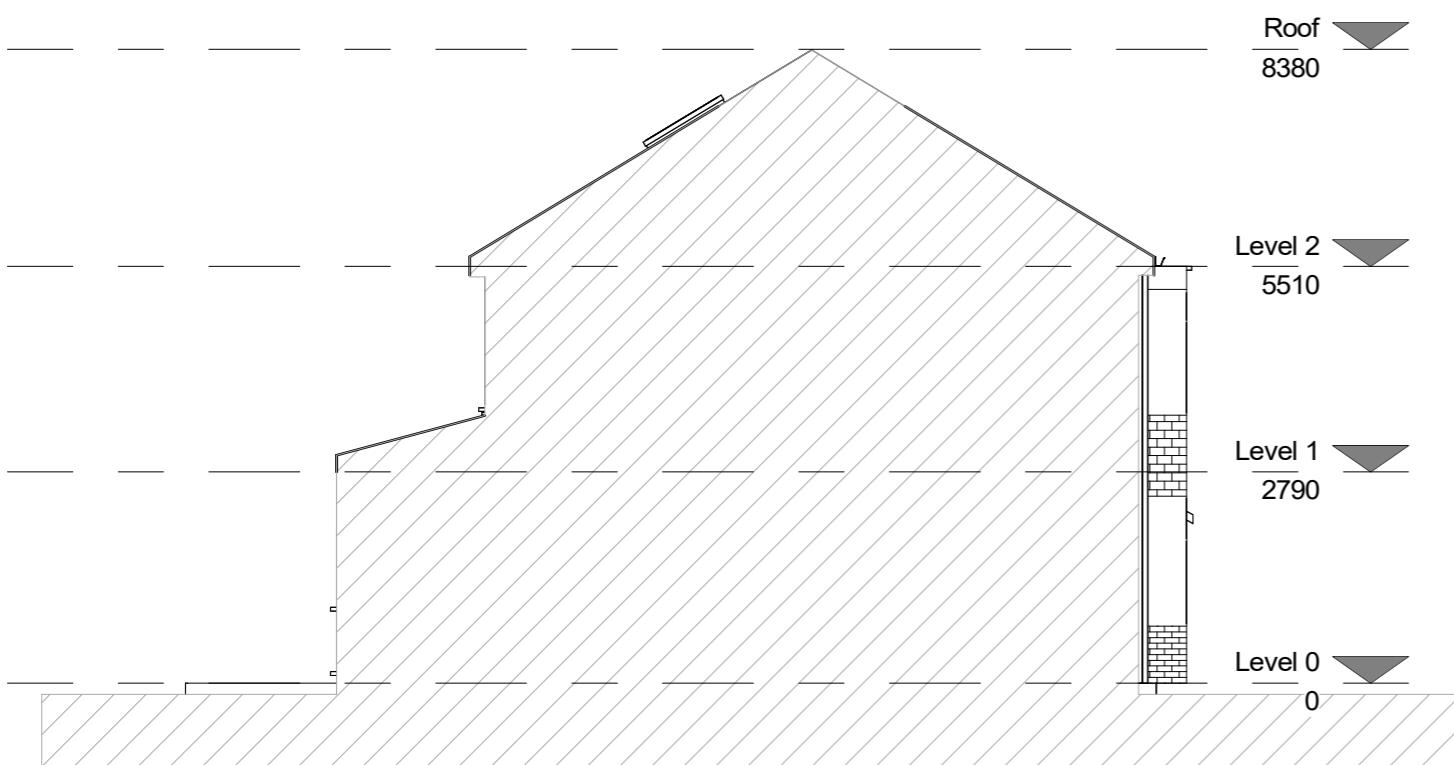

Proposed Side 2

0 5 10 m