

1

## 00 - Demolition Plan

1 : 200

ISSUE:

Proposed Issue

TITLE Demolition Plan



DWG NO:


Draft No : P1

By: Afshana


A100

PROJECT  
533 Uxbridge Road Hayes  
Middlesex UB4 8HNScale (@ A3)  
1 : 200Date  
NOV 2022

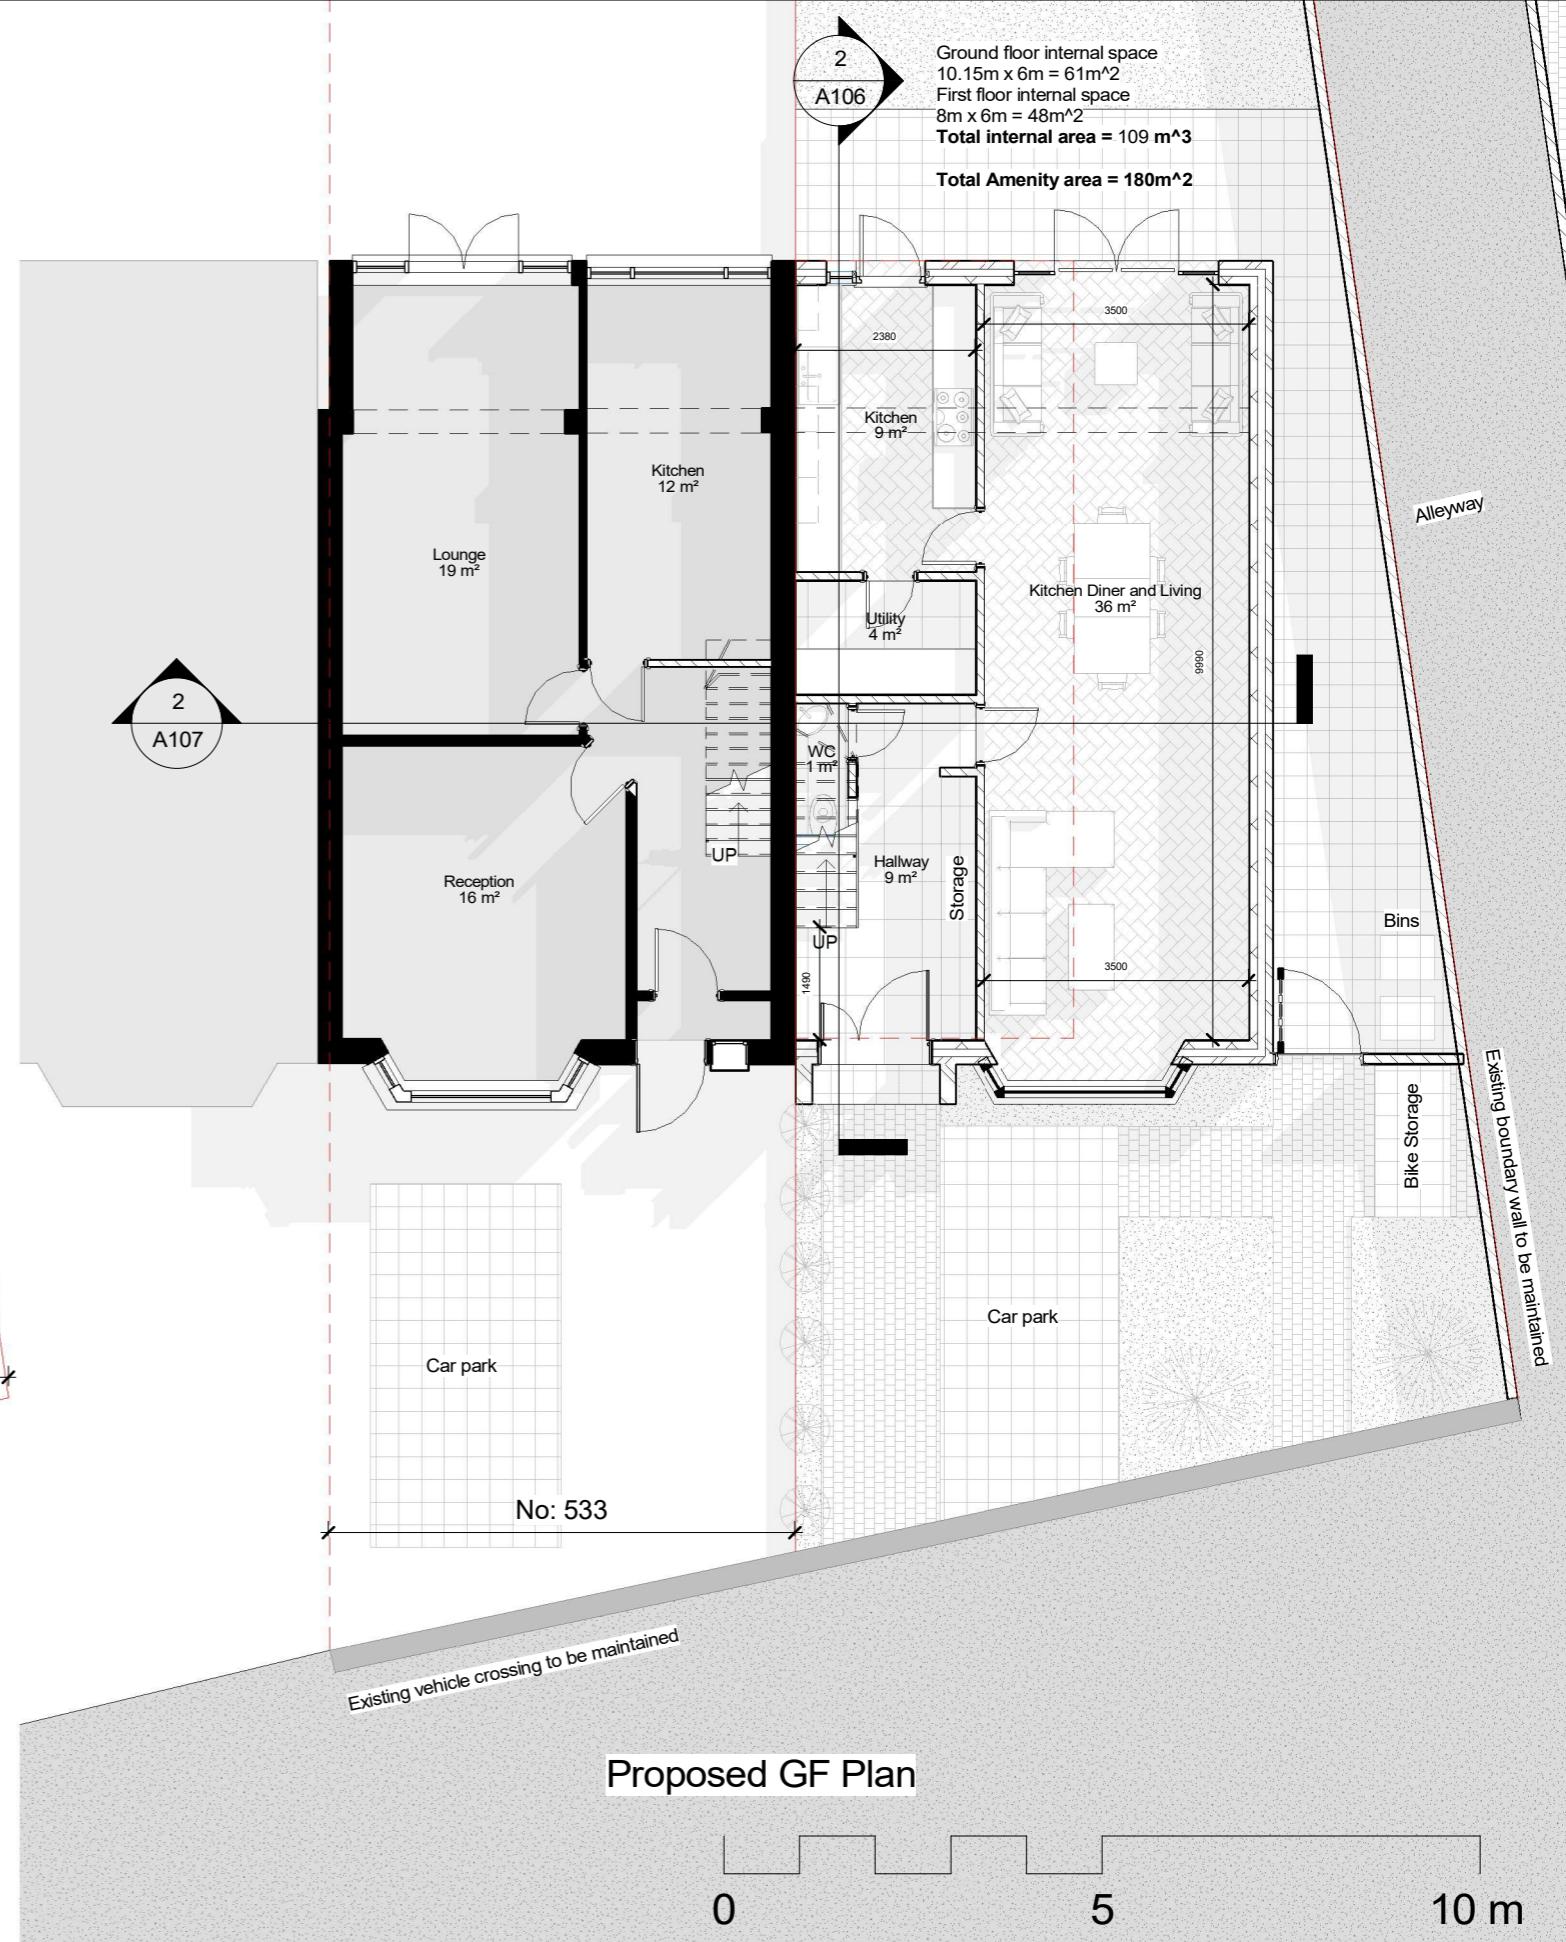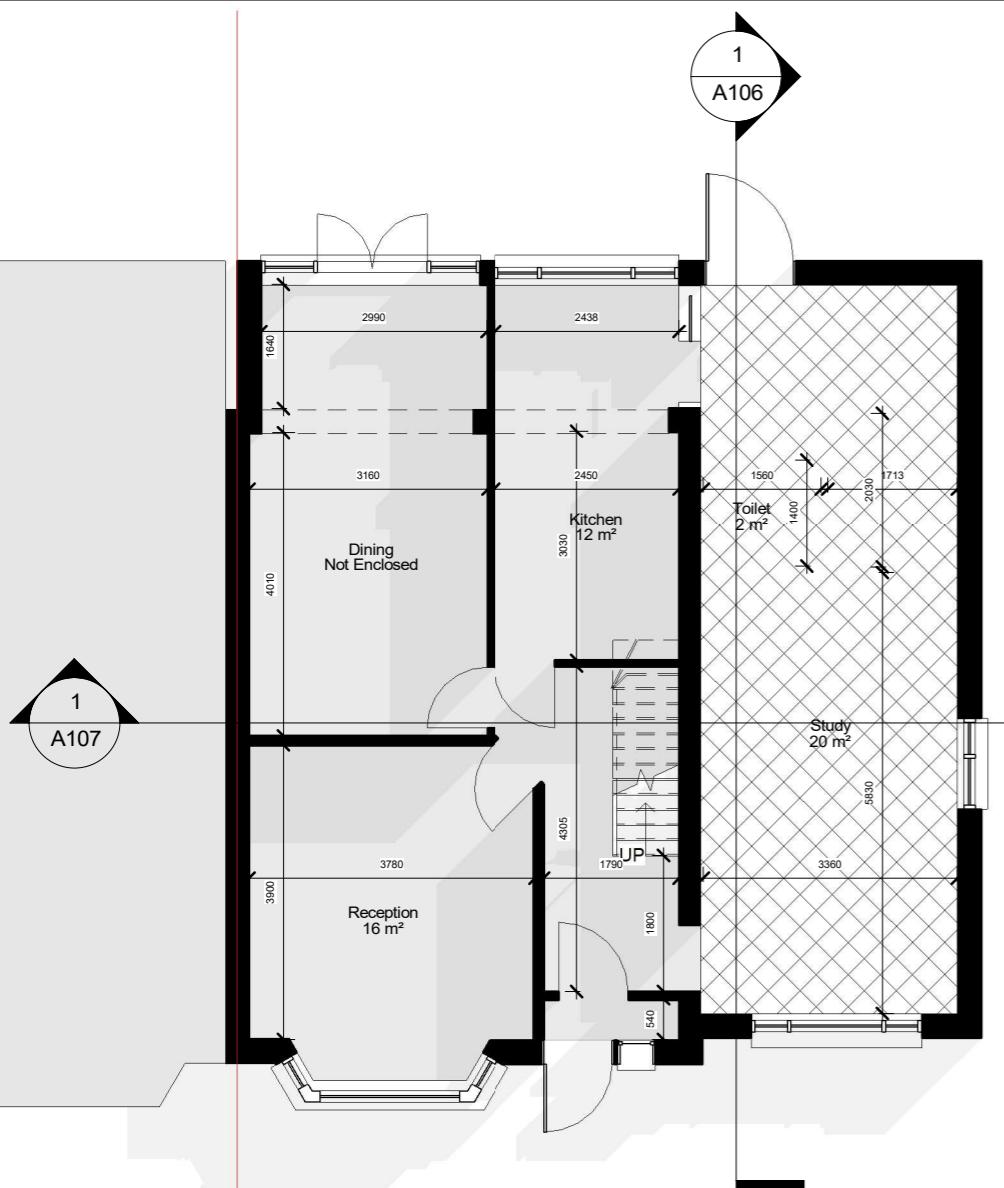


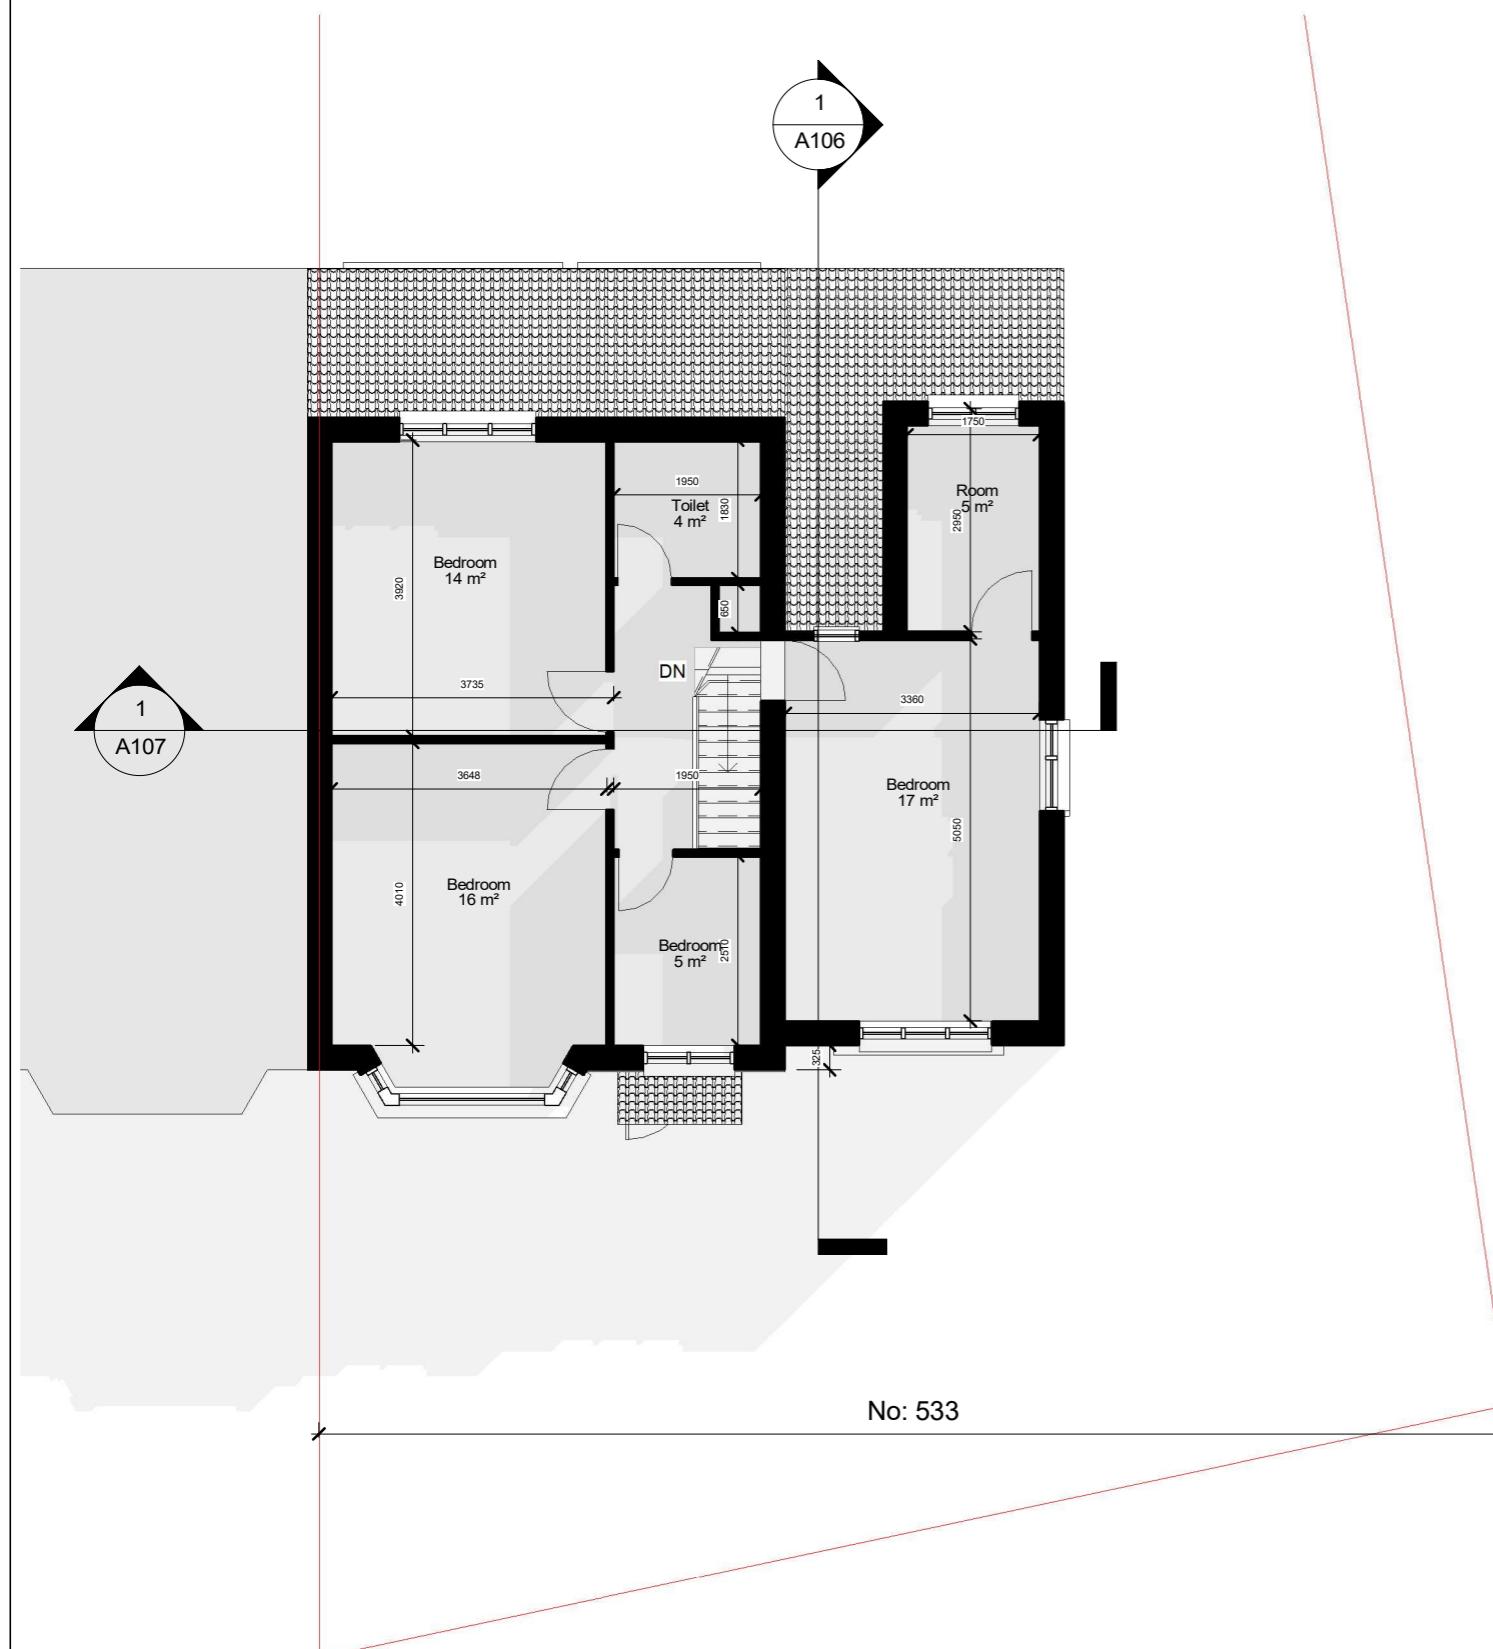


Existing 1F Plan

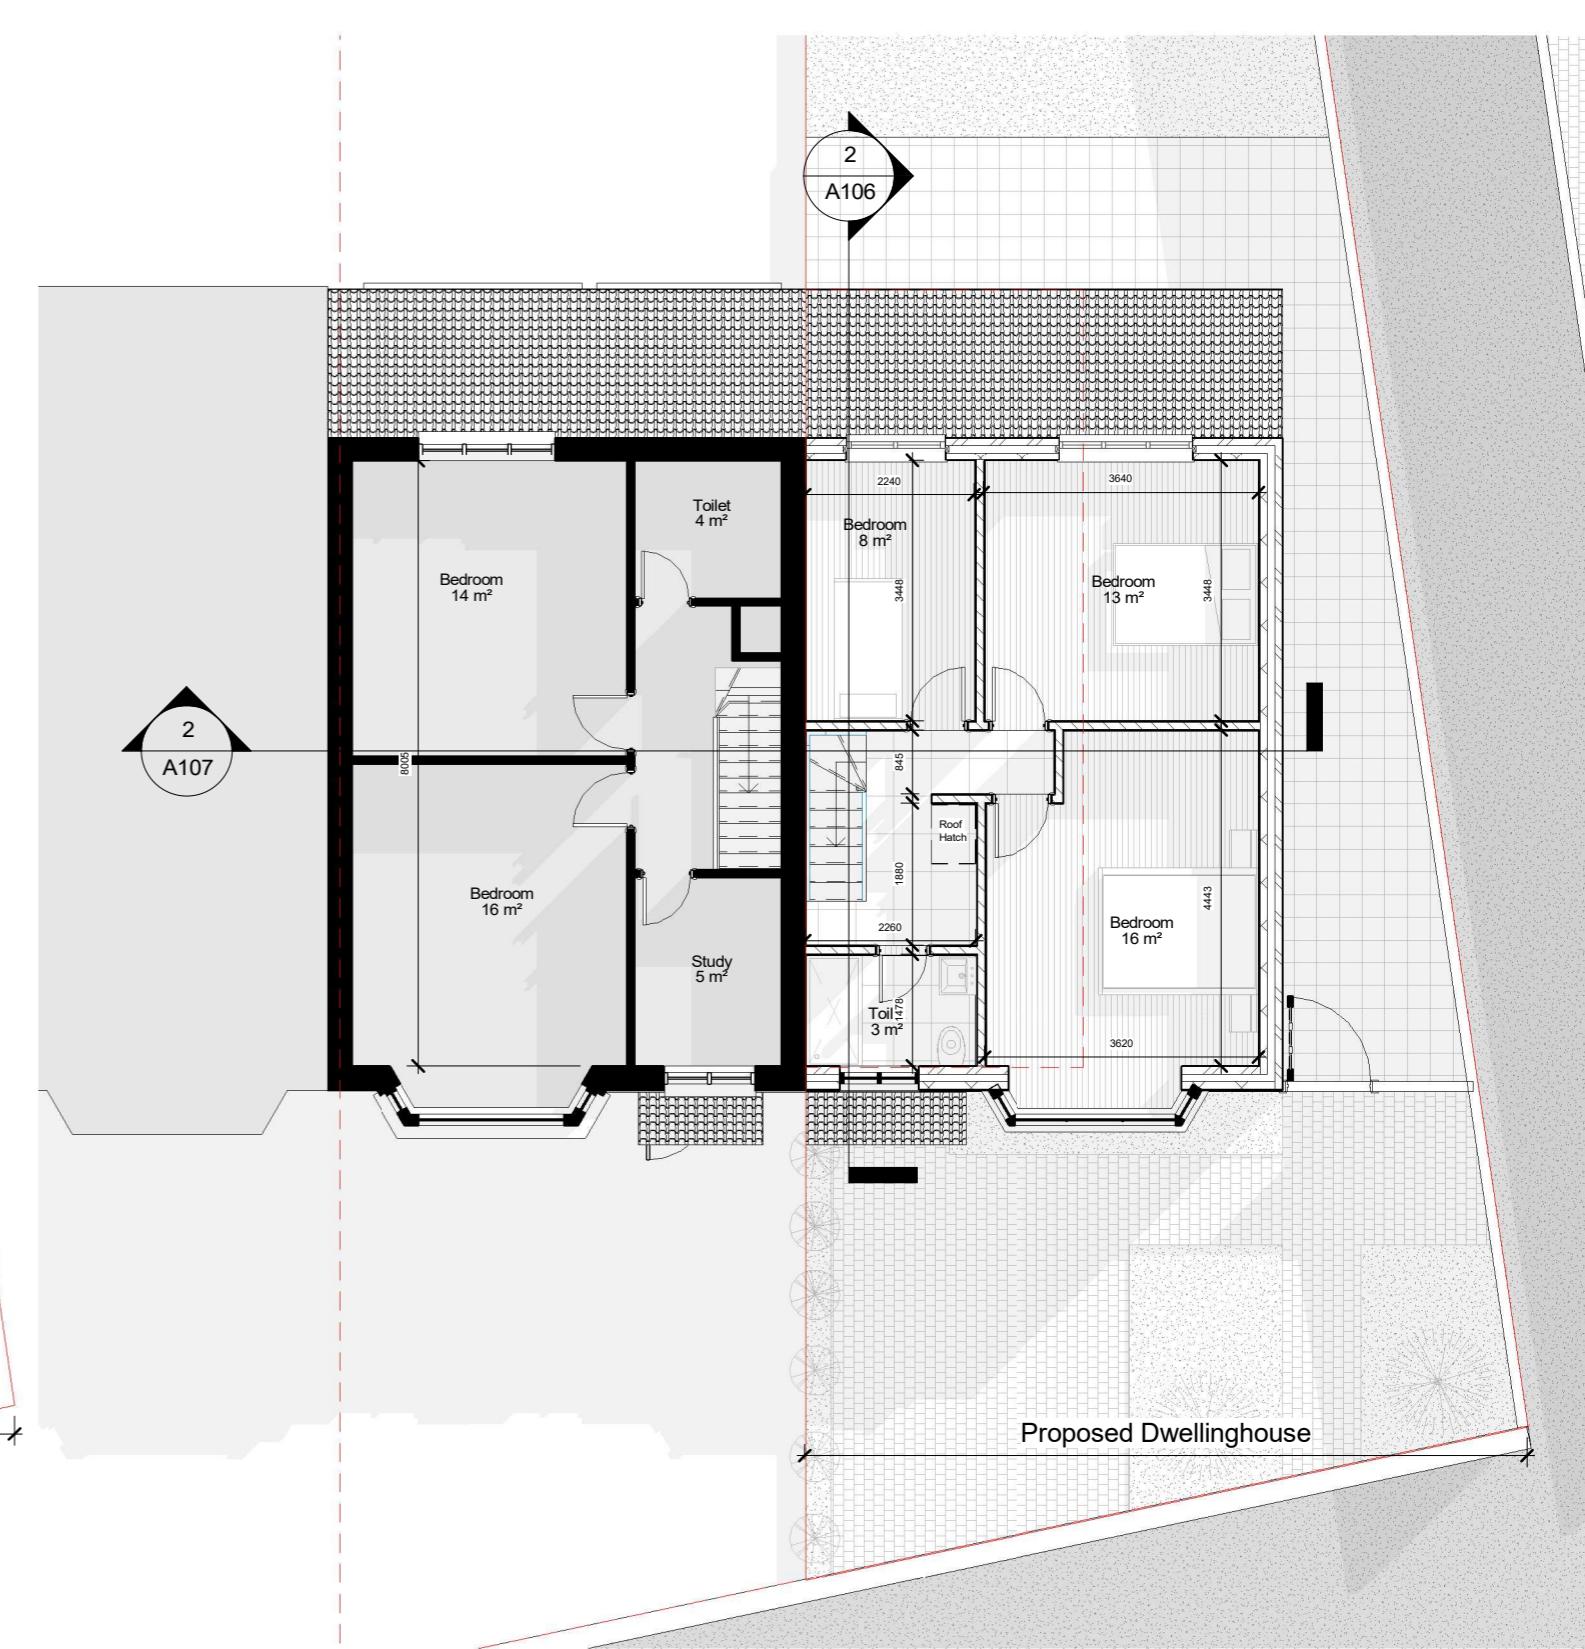


Proposed 1F Plan


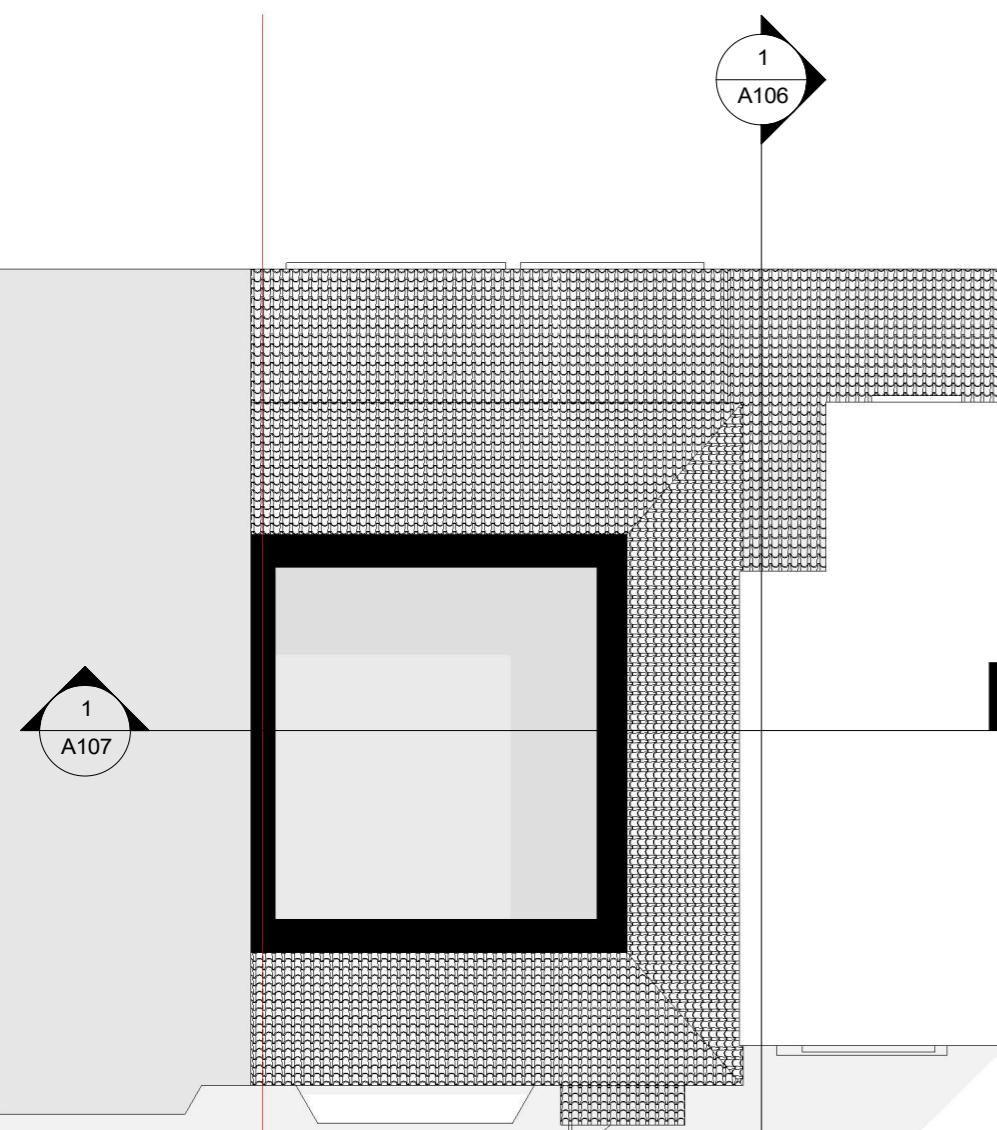


Existing Loft Plan

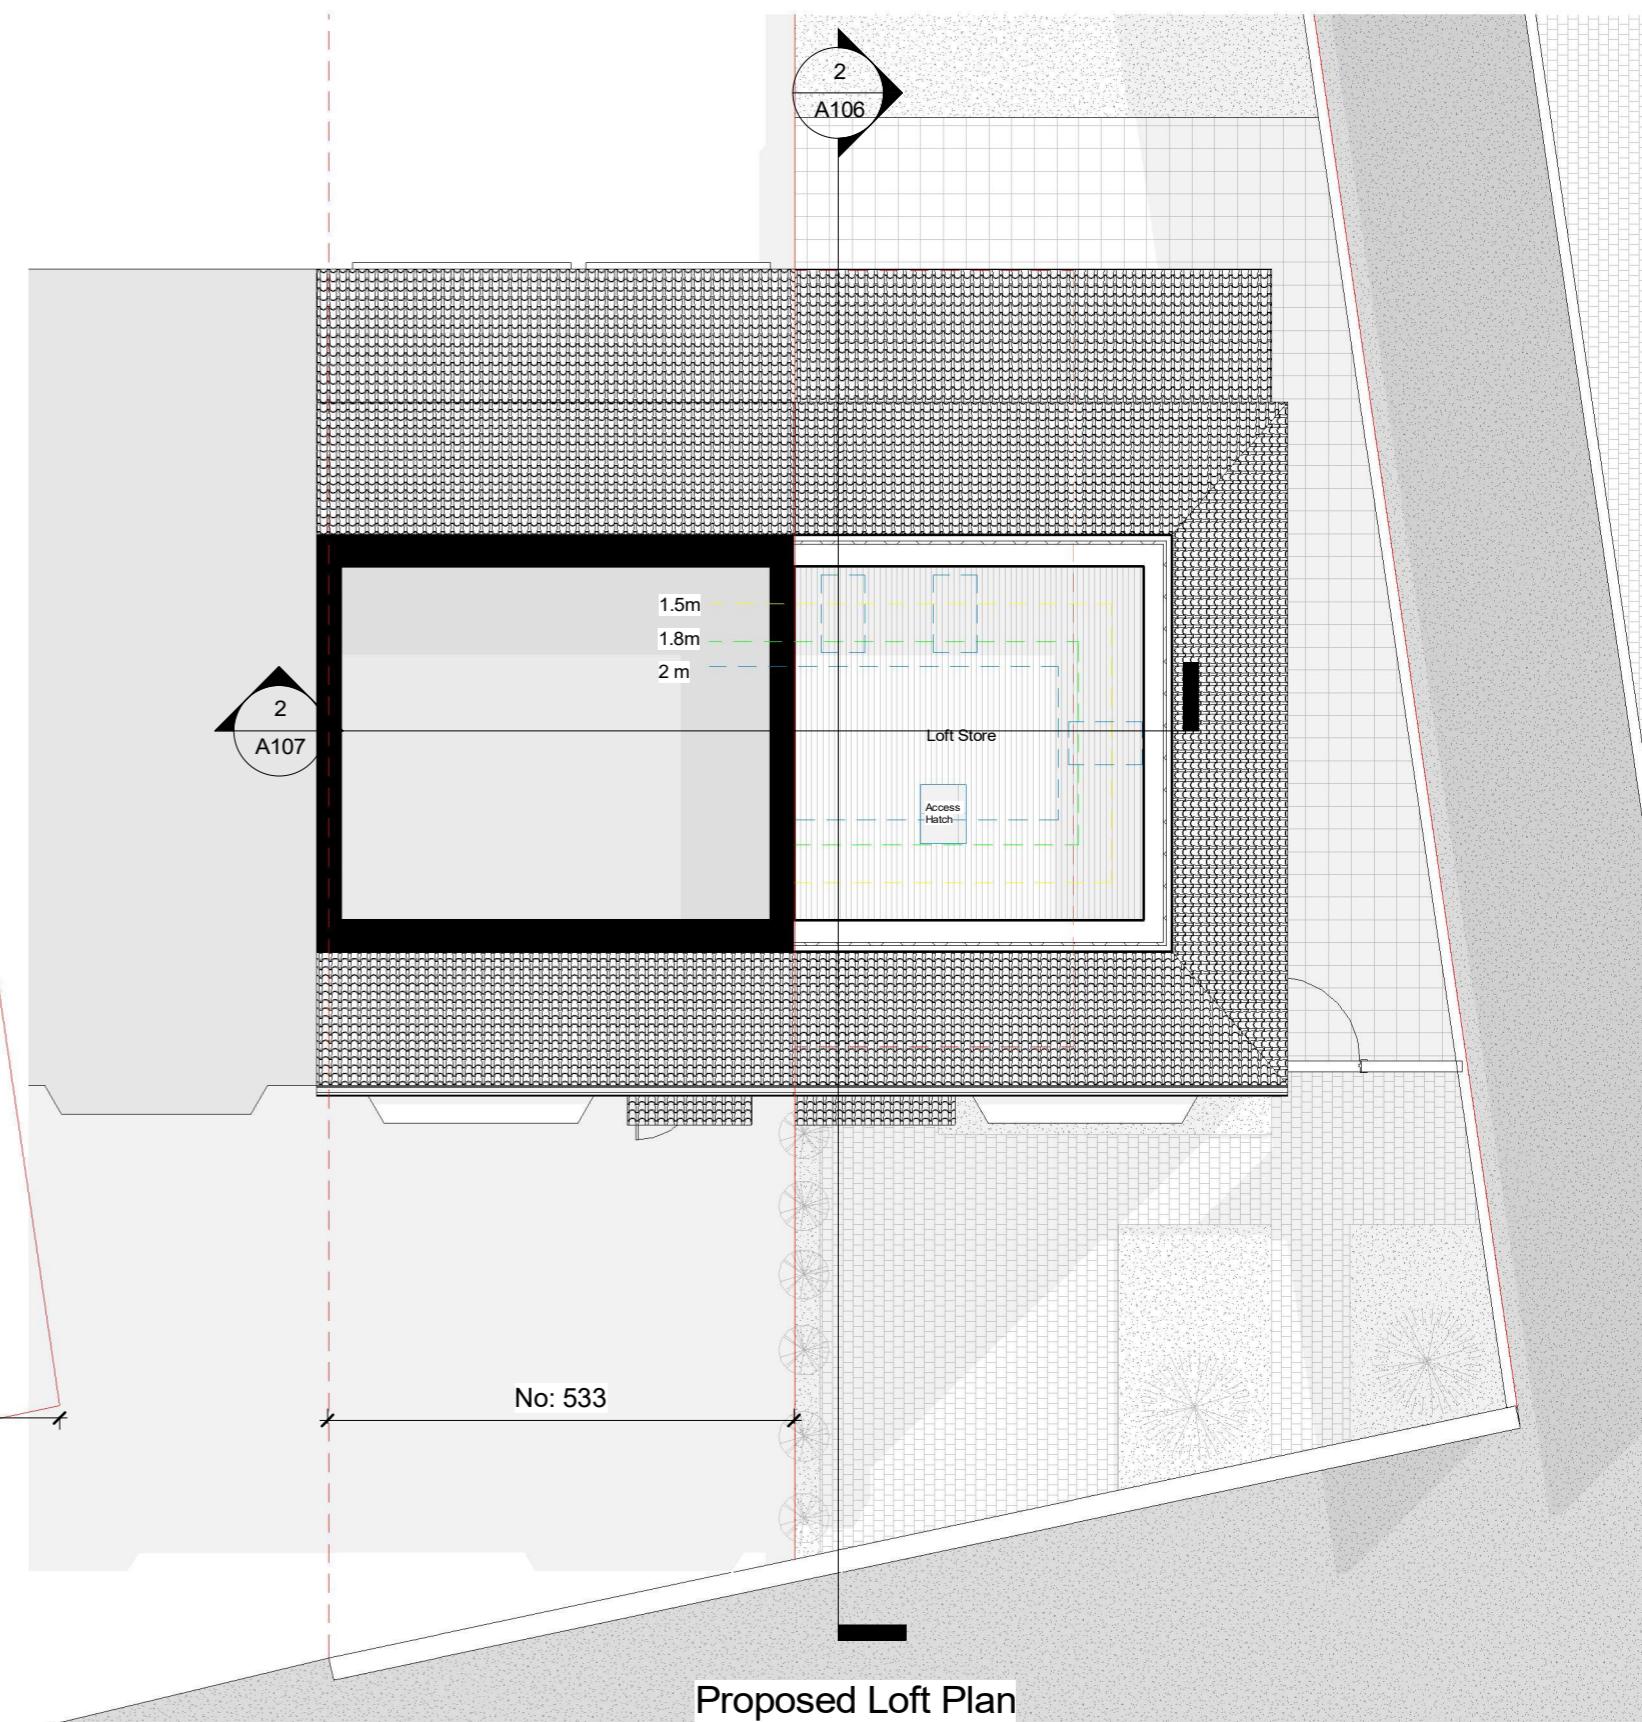

0 5 10 m

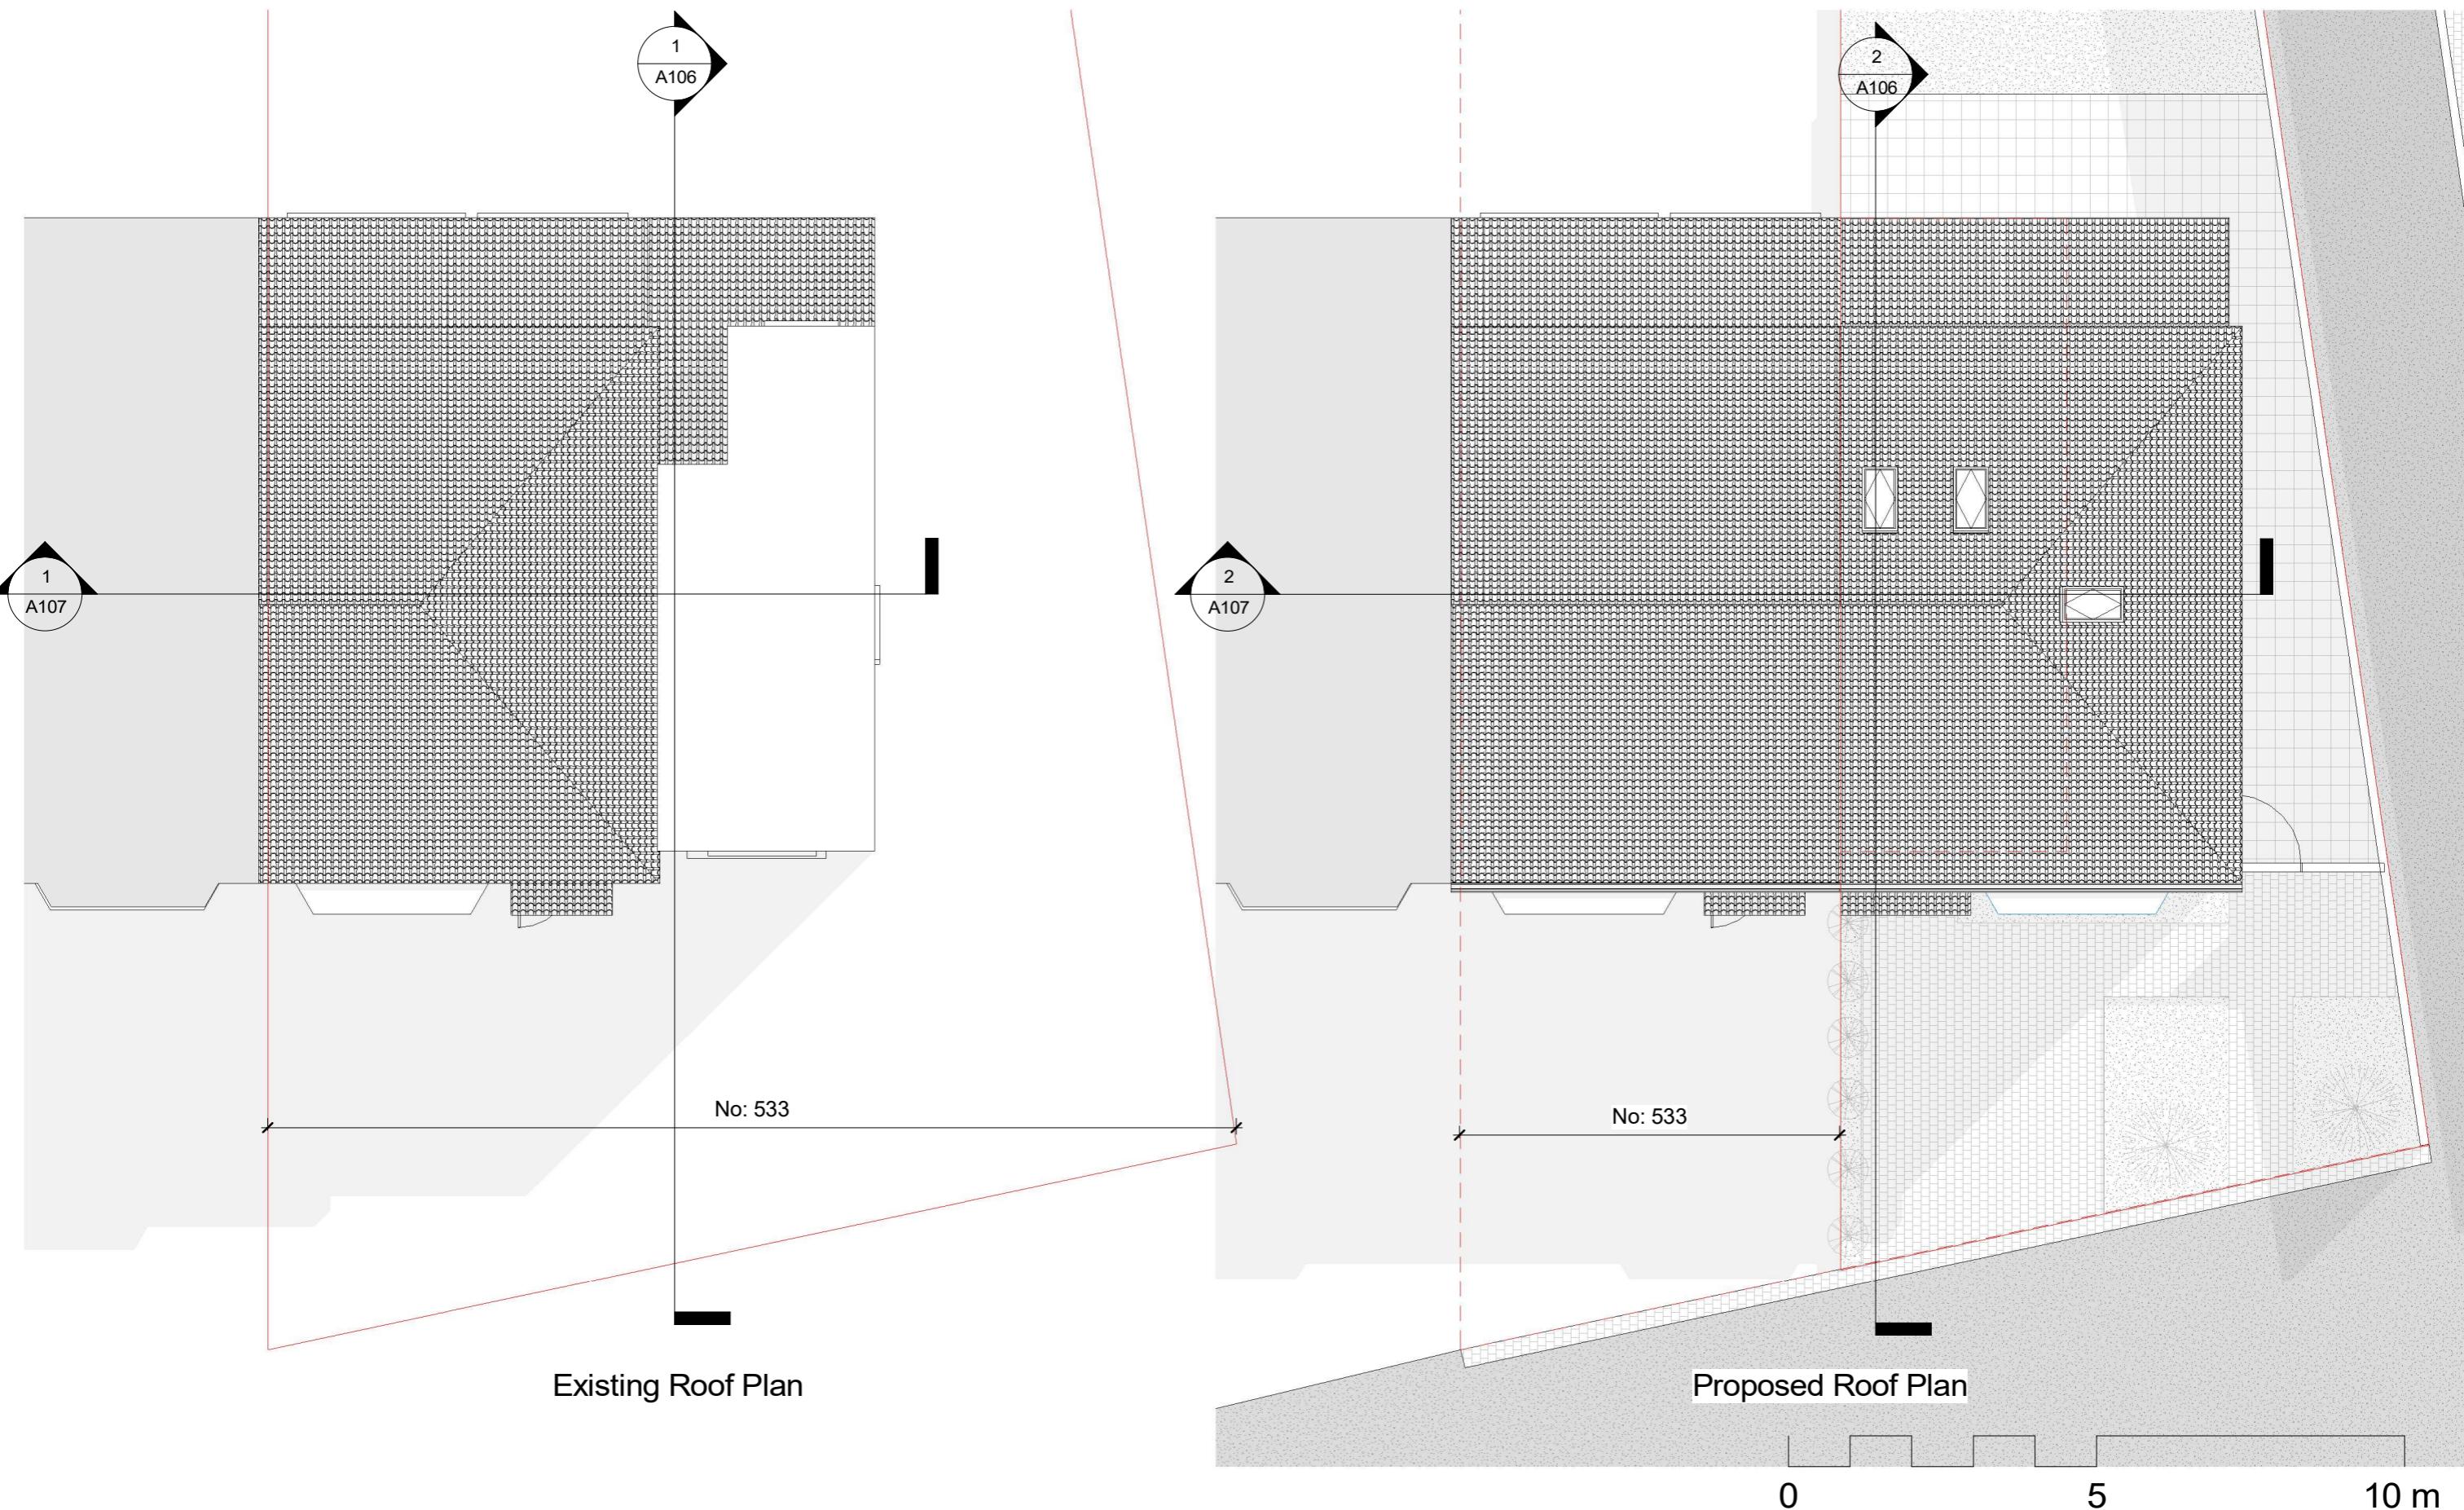


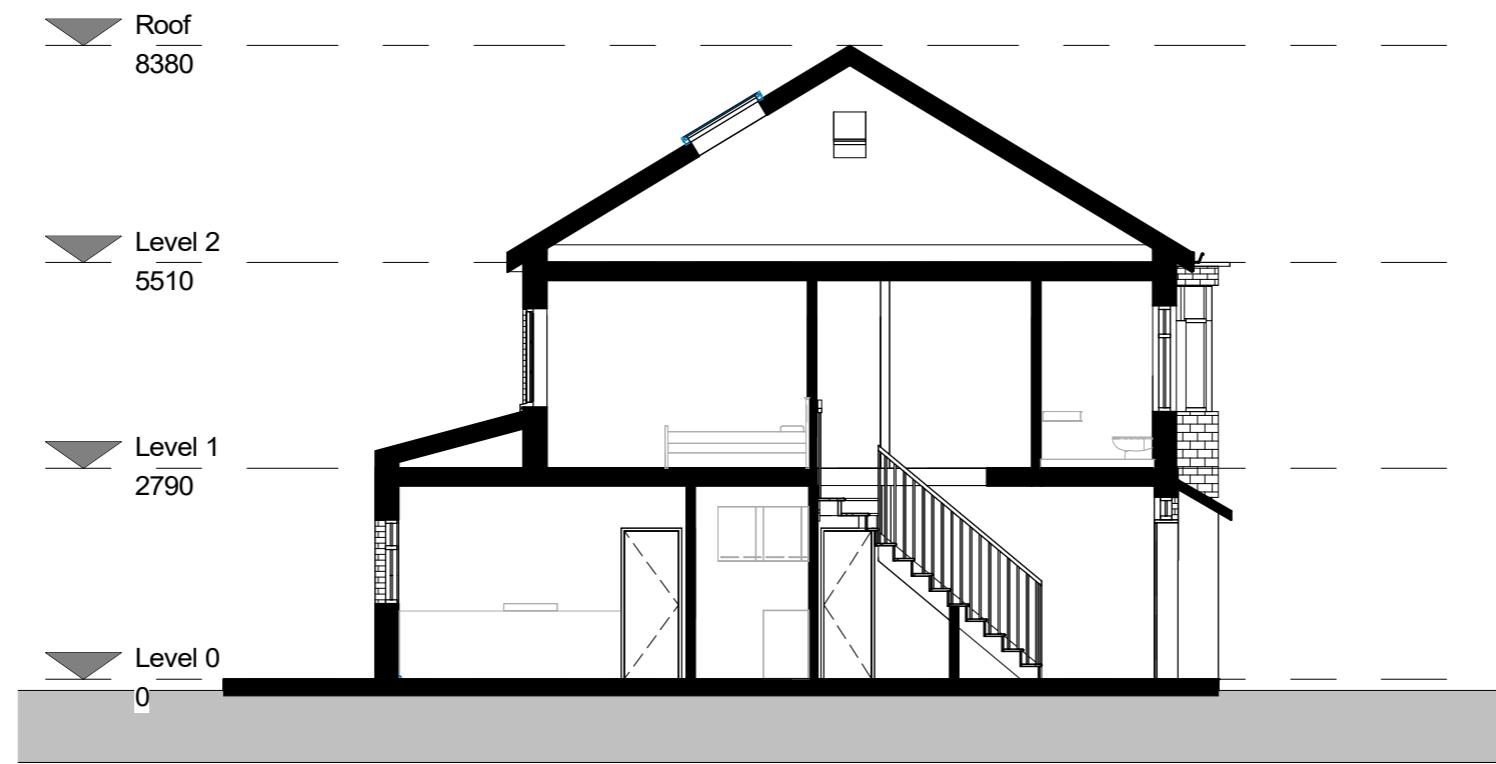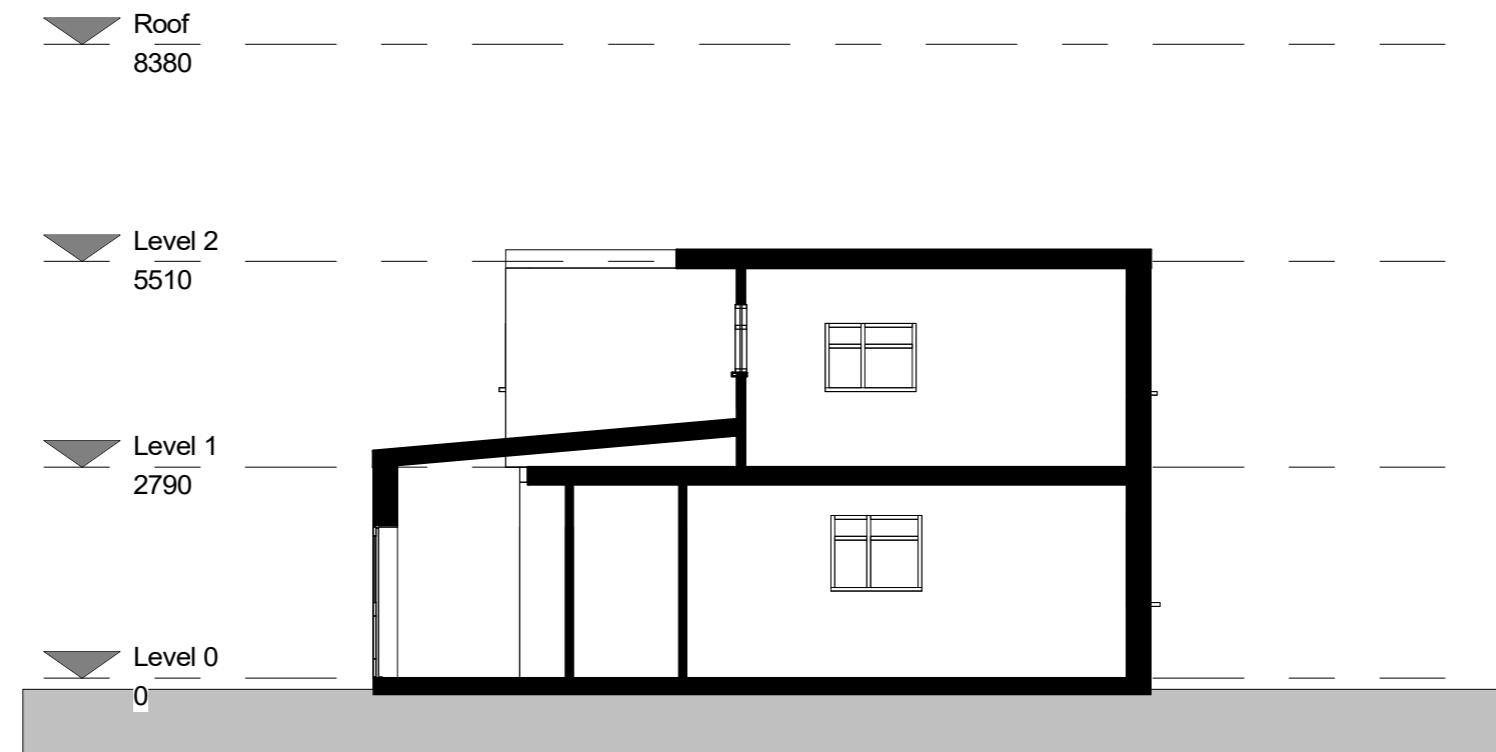


0 5 10 m





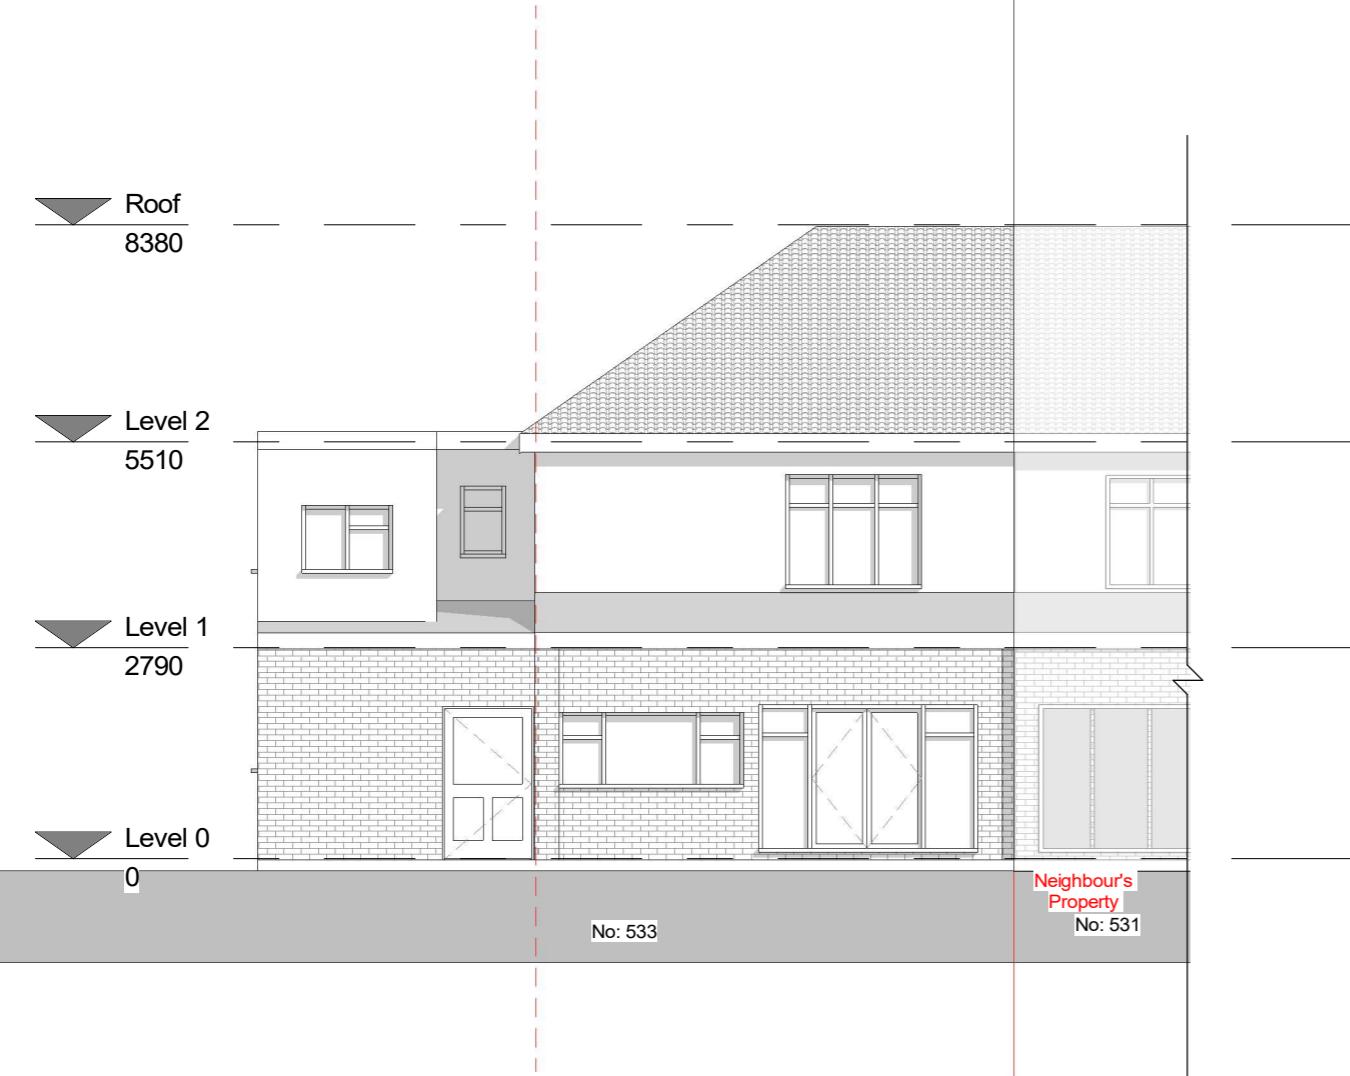


Existing Rear Elevation

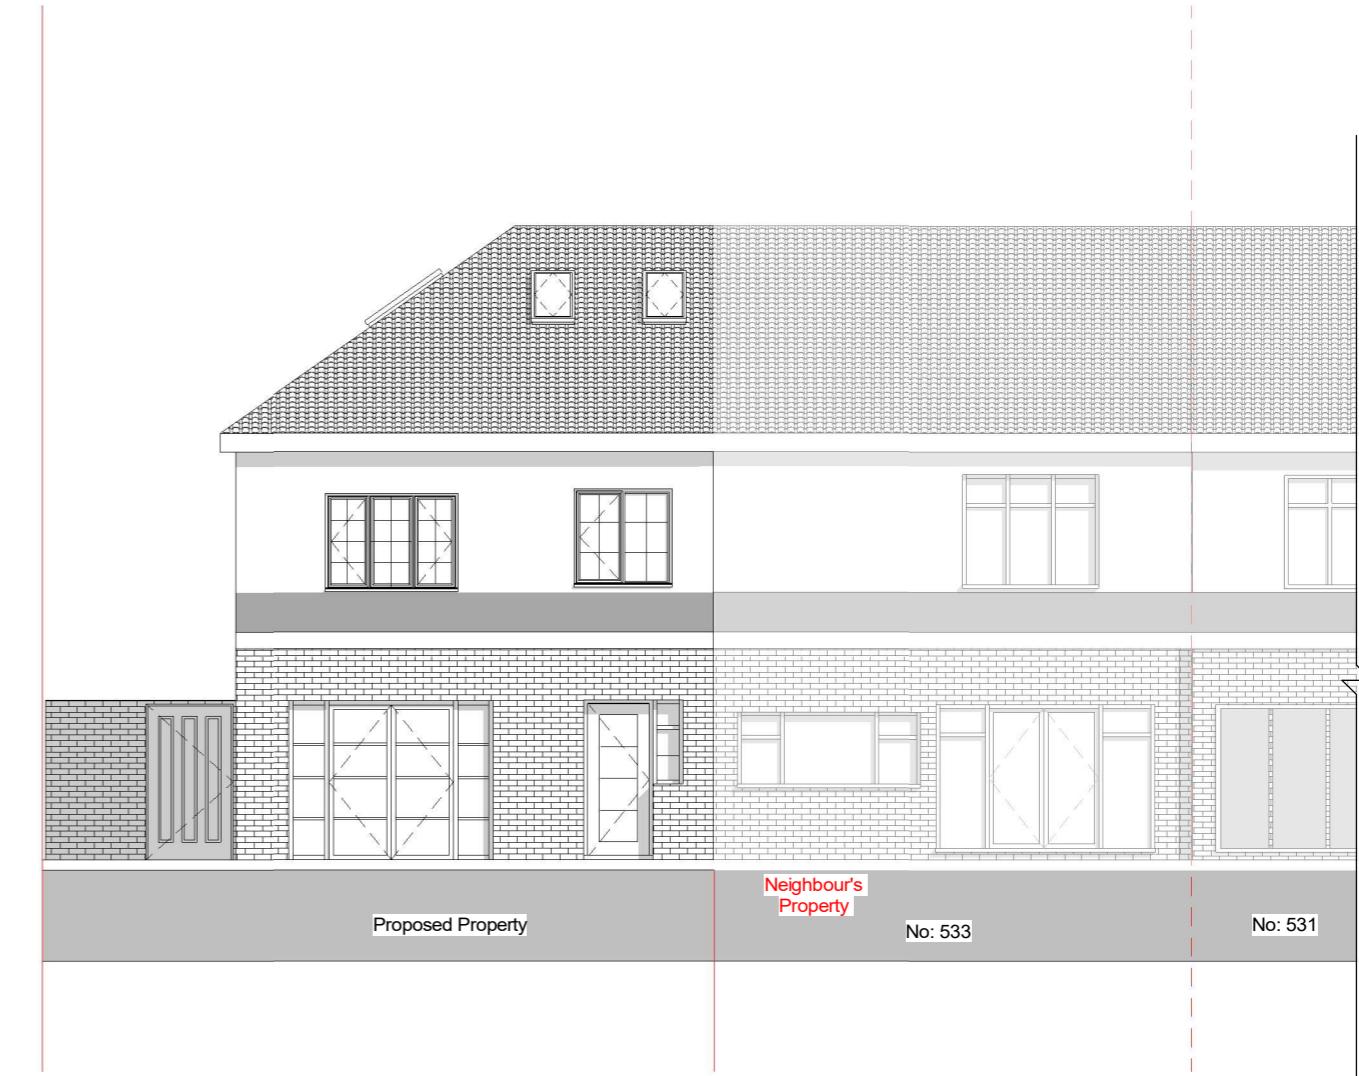


Proposed Rear Elevation


0 5 10 m

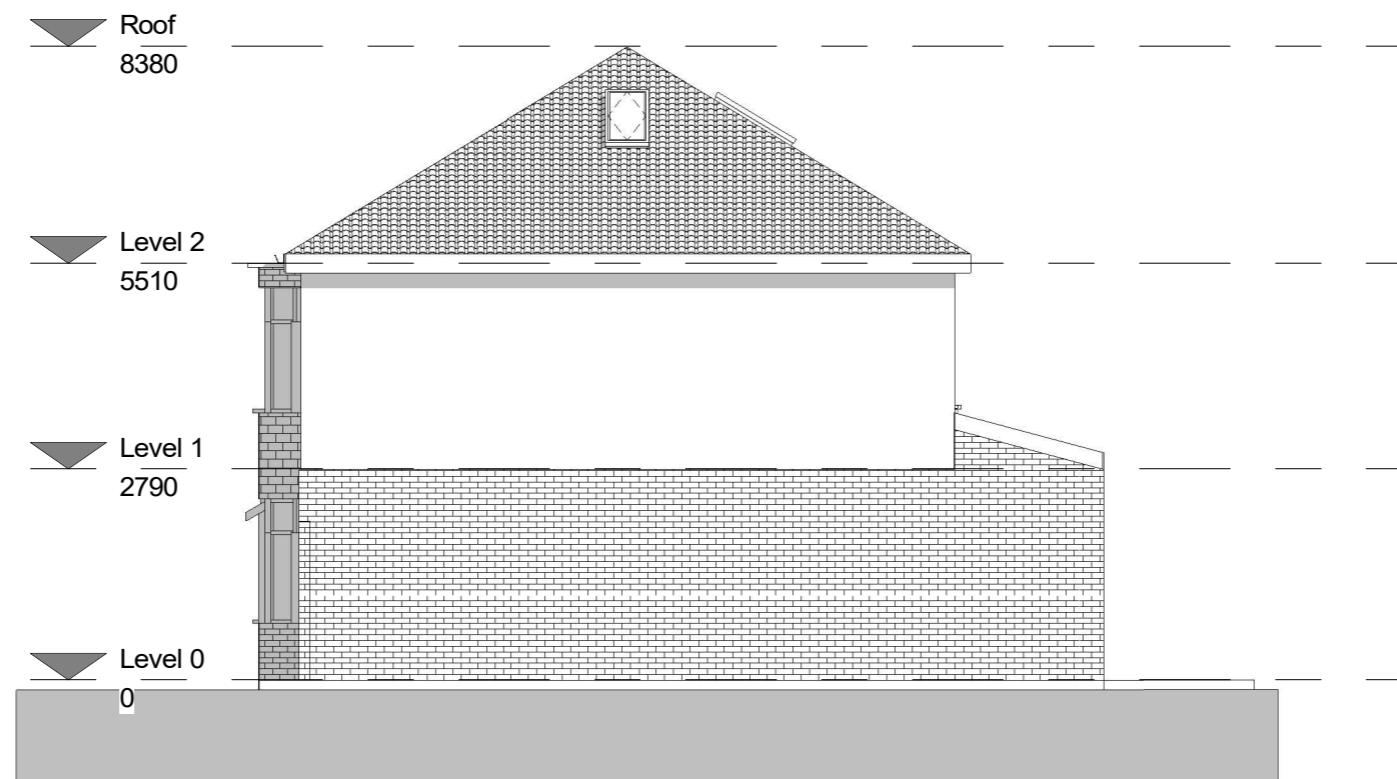

0 5 10 m

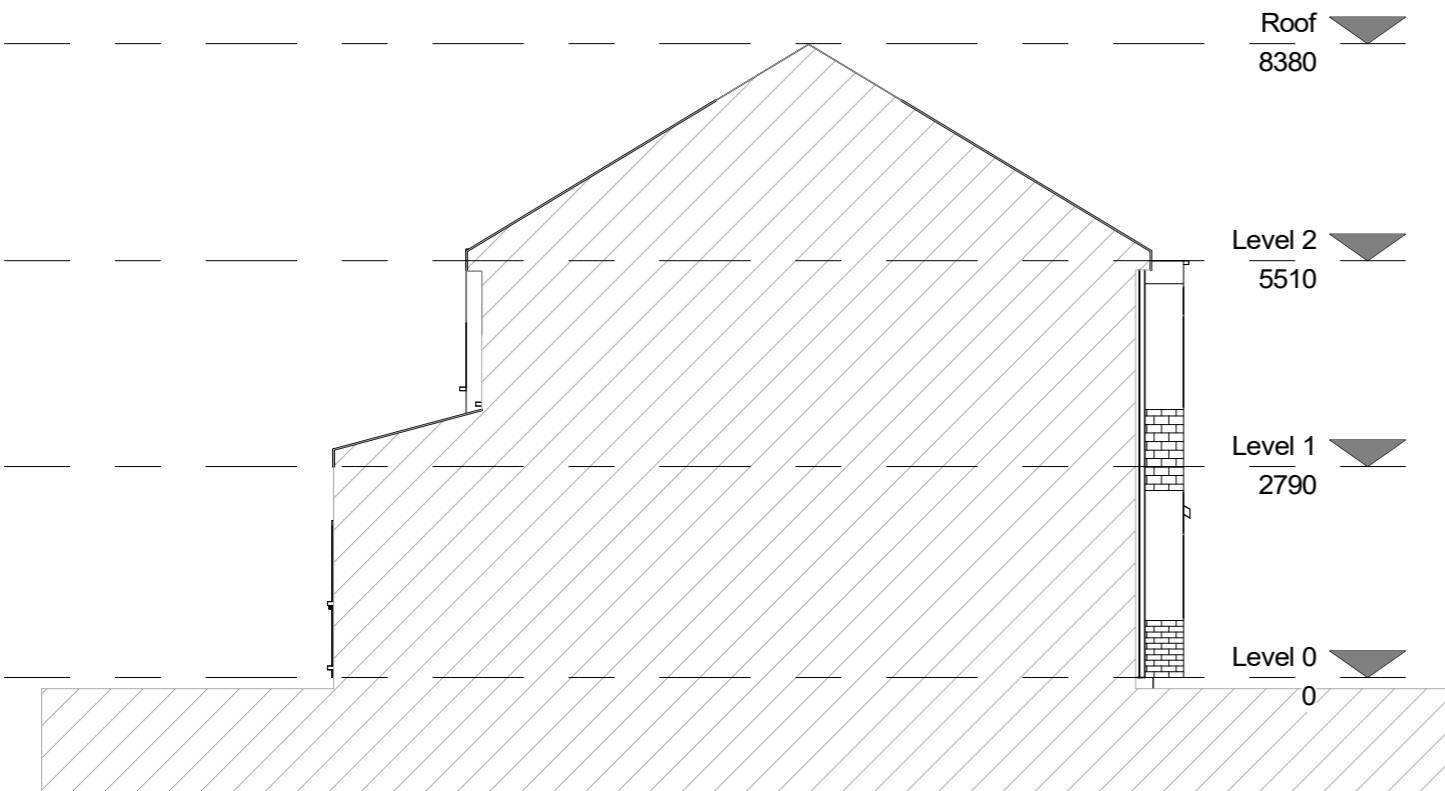

Existing Side 2

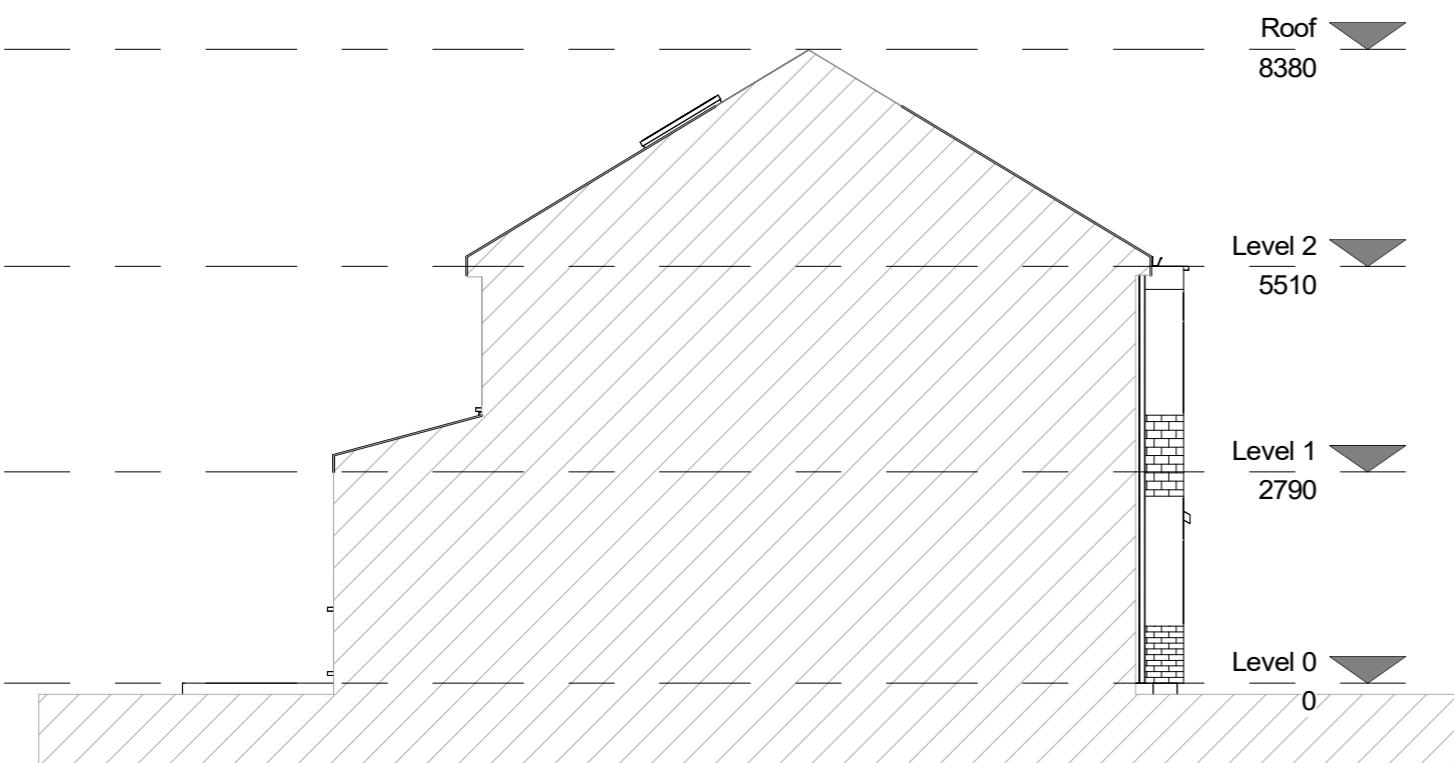

Proposed Side 2

0 5 10 m