


# HOUSEHOLDER

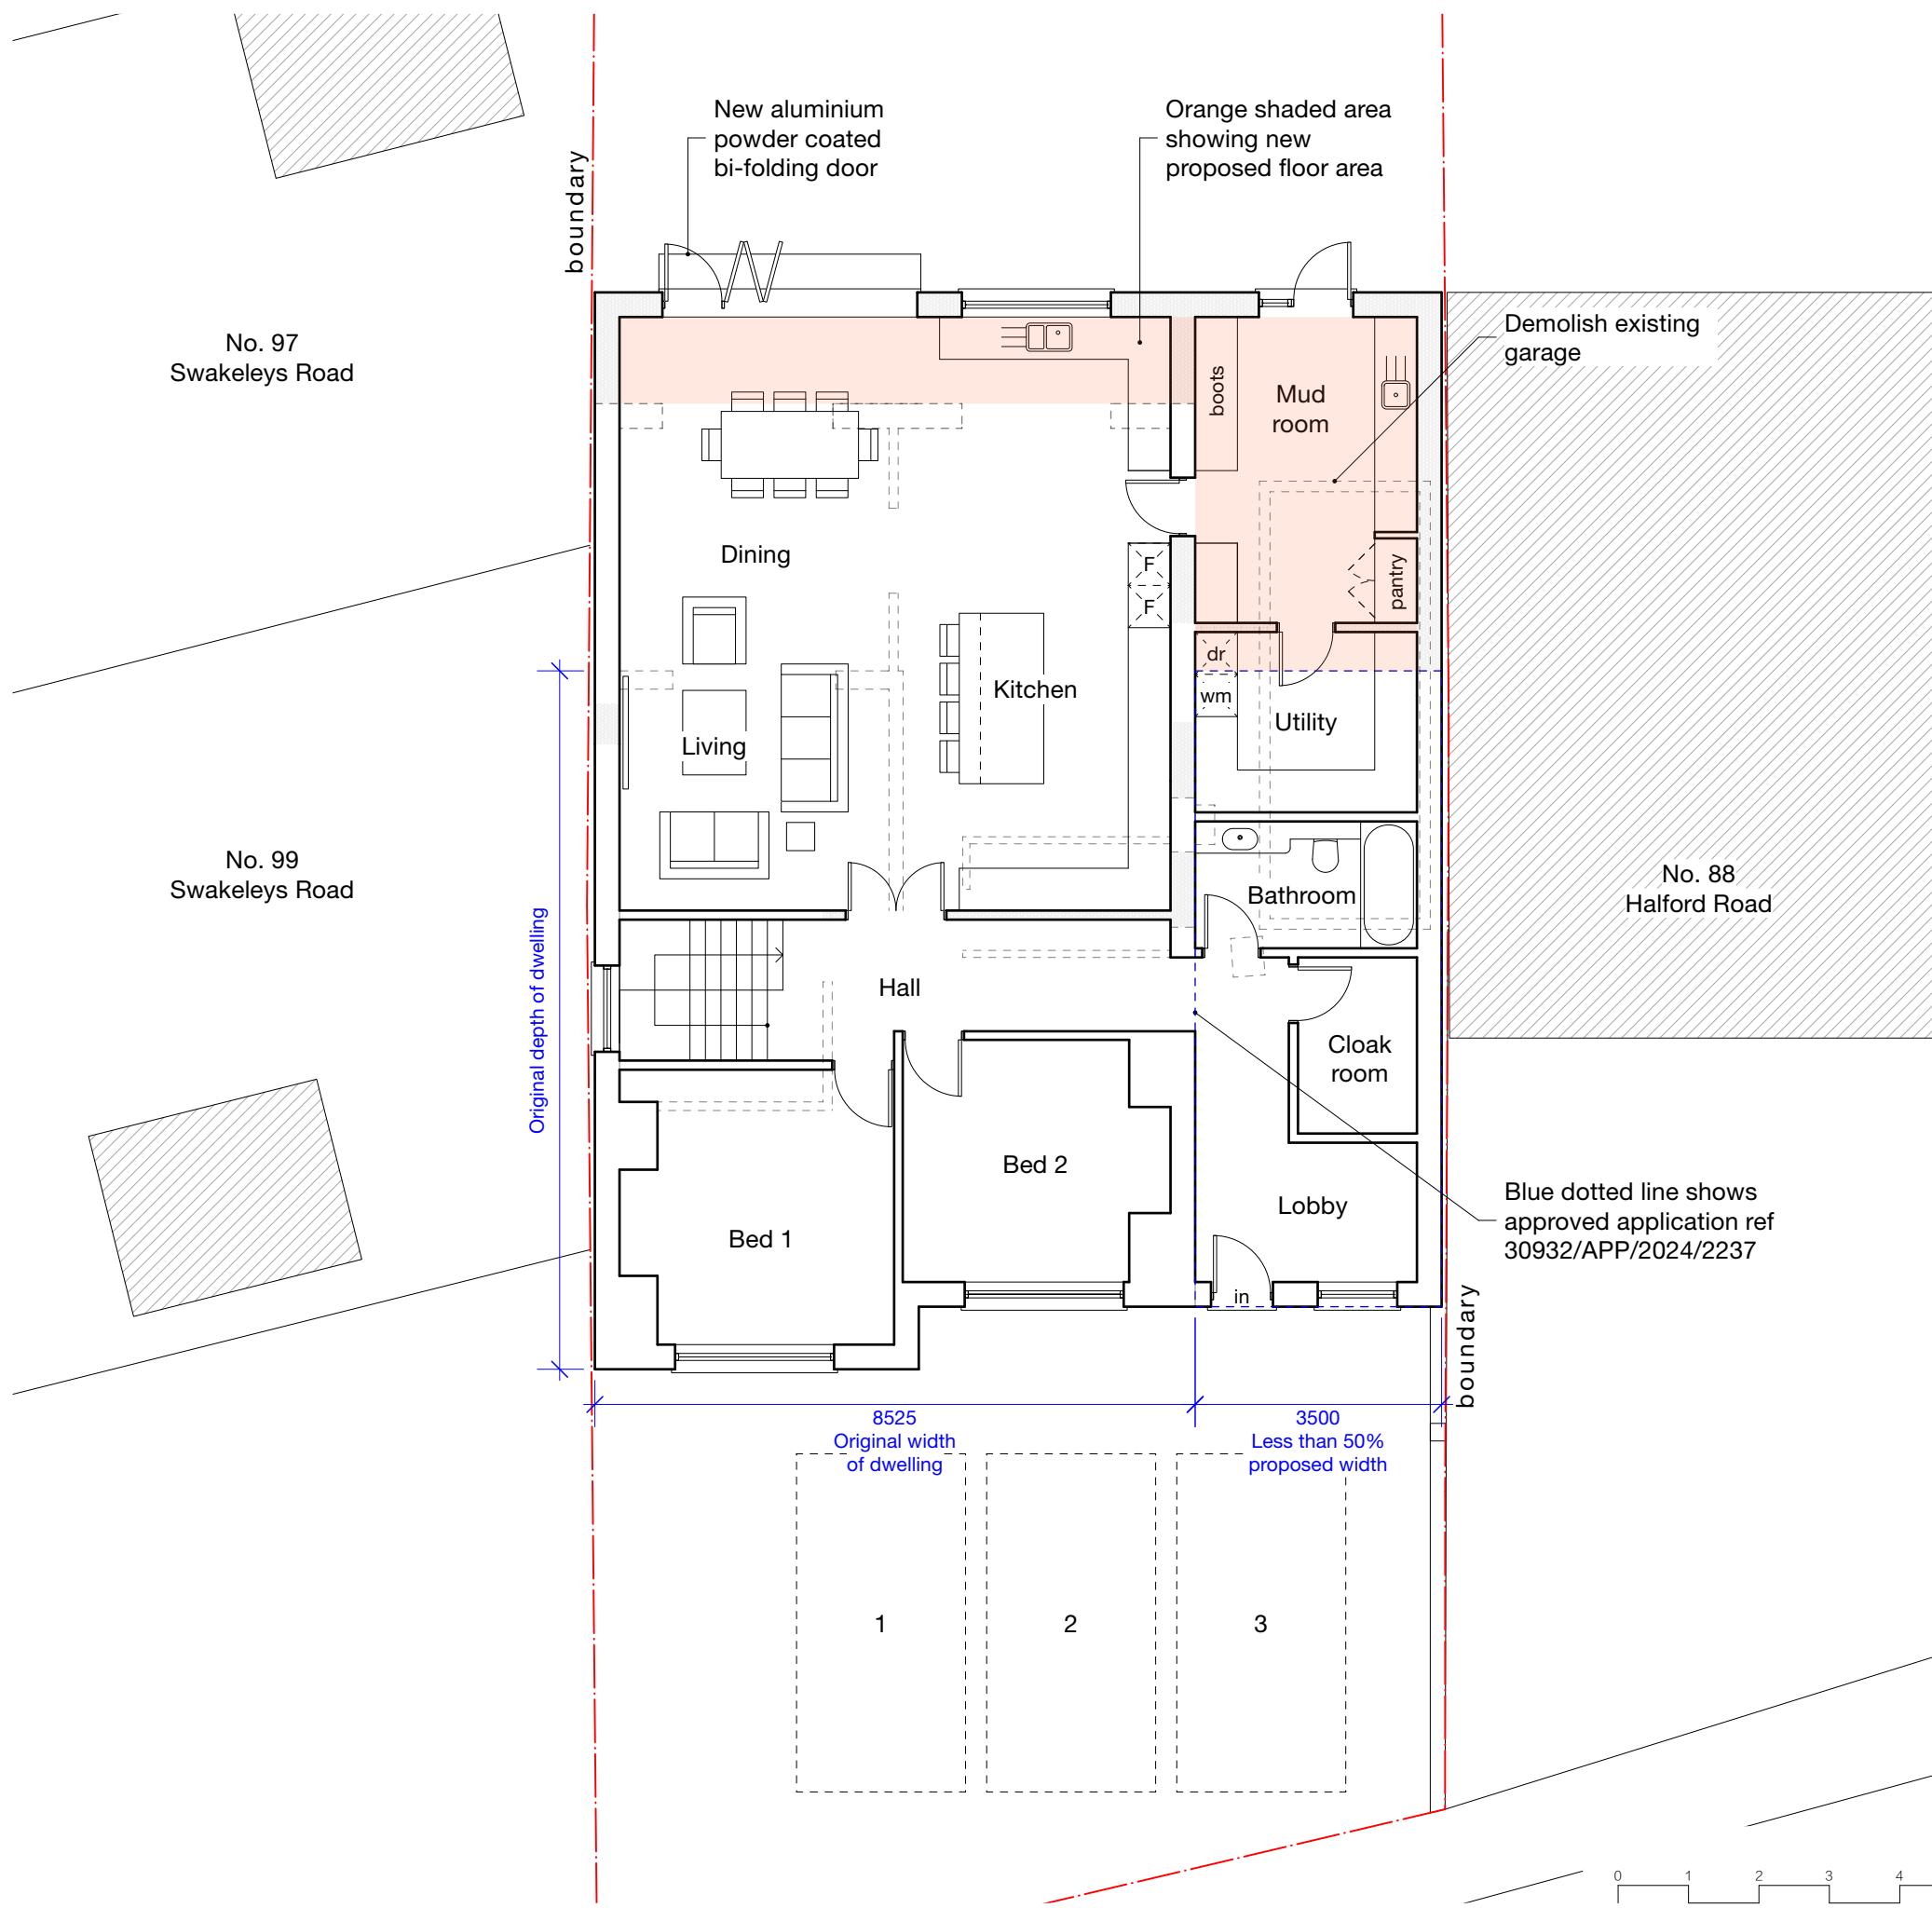

## Notes


All new work shown shaded or hatched  
Demolition generally shown dotted

Application in reference to approved application  
30932/APP/2024/2237

C	cupboard
RL	Rooflight
RLA	roof light above manhole
MH	



# H O U S E H O L D E R

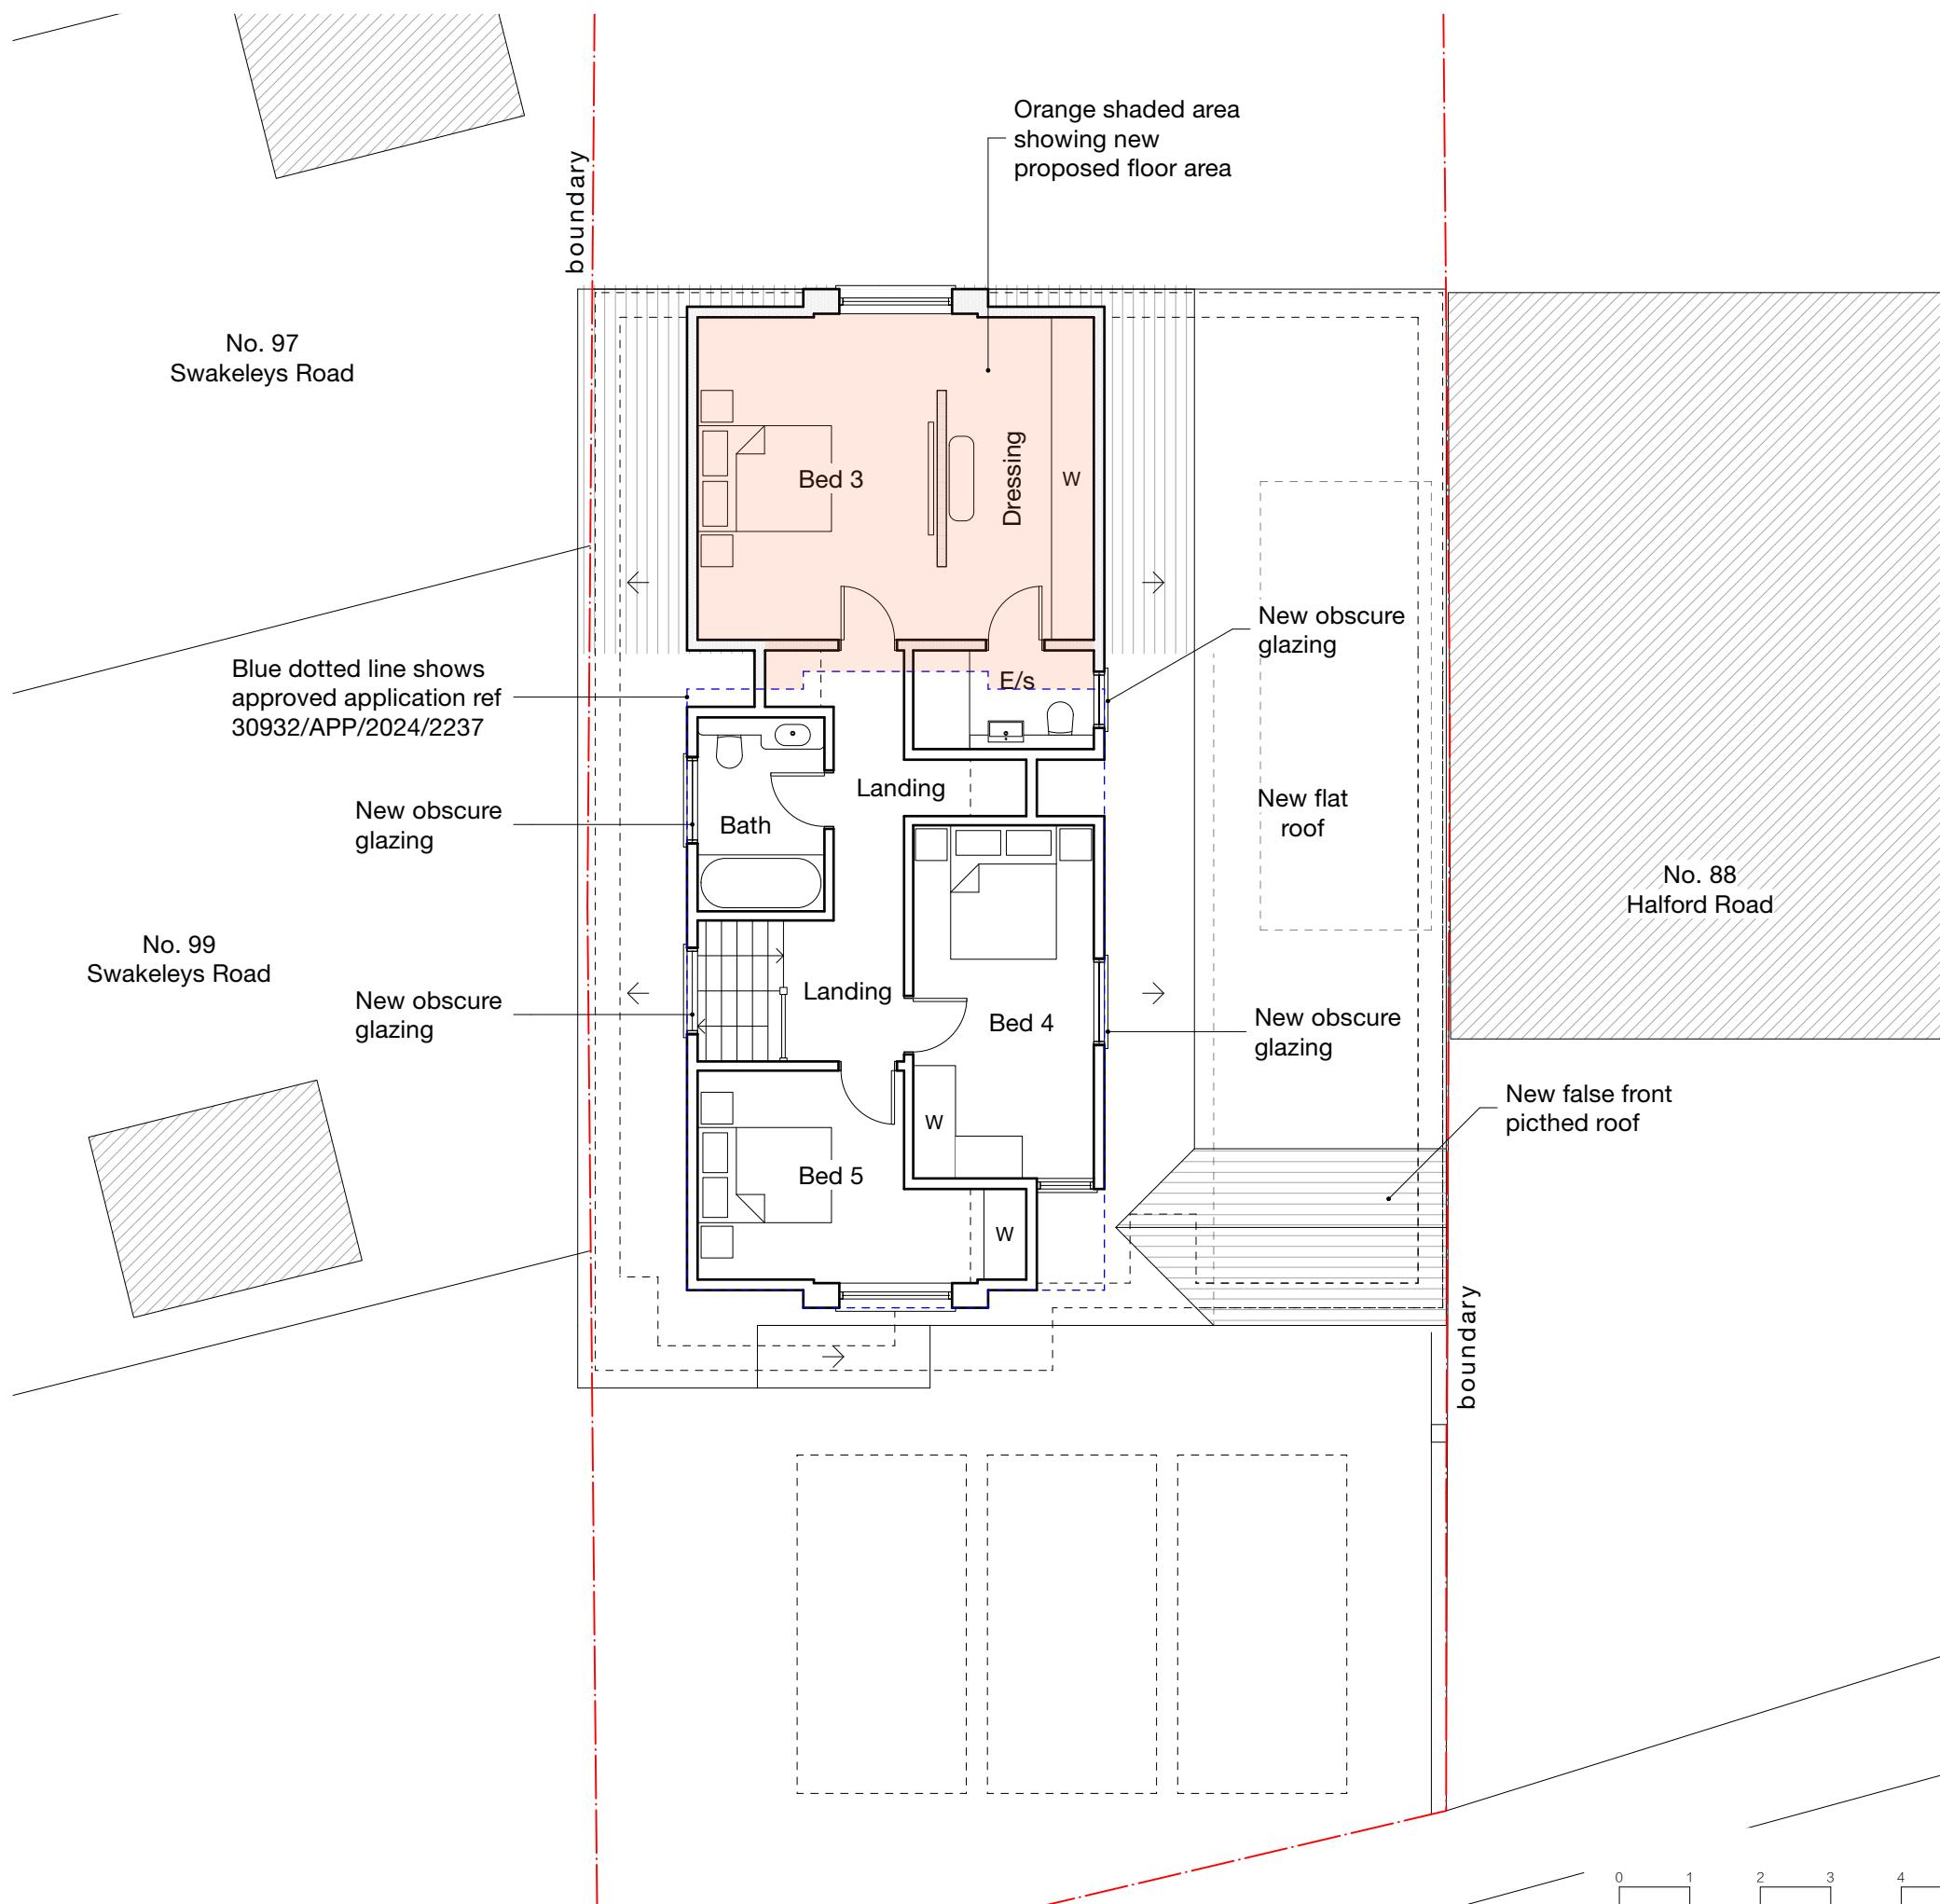

## Notes

All new work shown shaded or hatched  
Demolition generally shown dotted

Application in reference to approved application  
30932/APP/2024/2237

C	cupboard
RL	Rooflight
RLA	roof light above manhole
MH	


Revision notes

**MASONWOOD**  
DESIGN

client  
Inderpreet Sachdeva  
project  
90 Halford Road, Uxbridge, UB10 8QA  
drawing  
PROPOSED FIRST FLOOR PLAN  
date  
Nov. 2024  
work stage  
3  
scale  
1:100 at A3  
drawing no  
D02  
project no  
2024.040  
revision  
-

www.masonwoodgroup.co.uk  
gc@masonwoodgroup.co.uk  
020 7118 5040

# HOUSEHOLDER

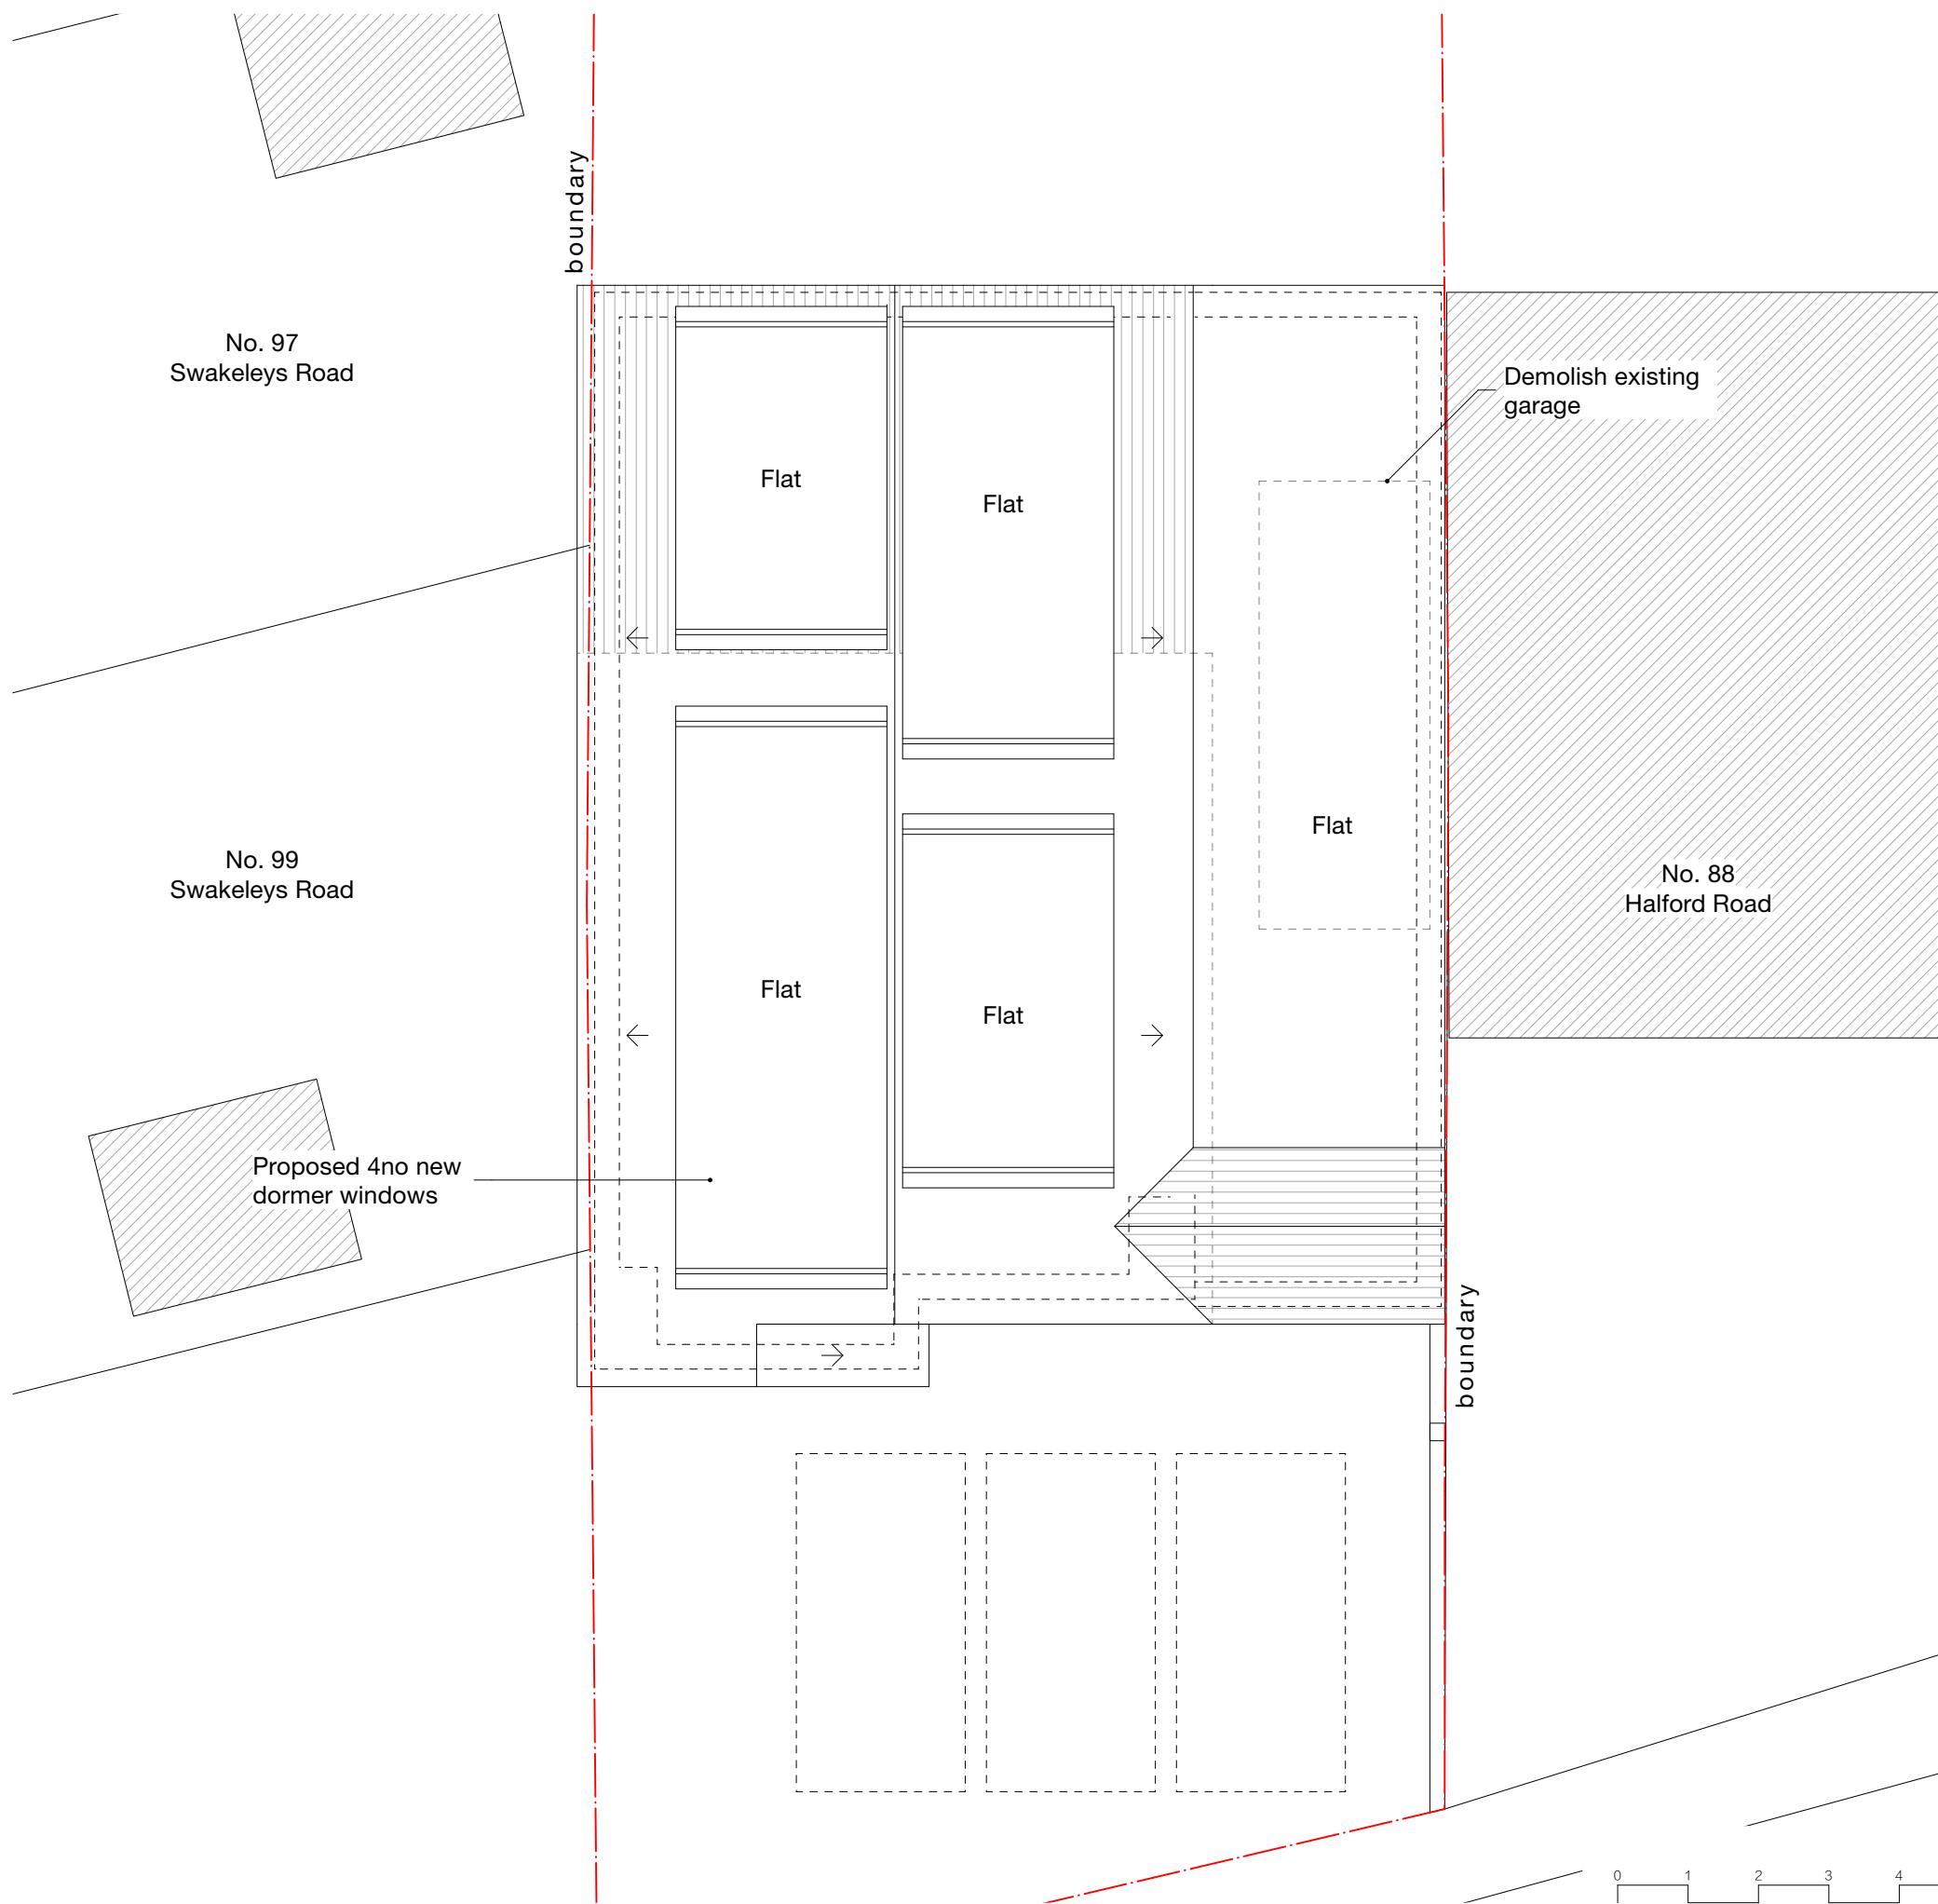

## Notes

All new work shown shaded or hatched  
Demolition generally shown dotted

Application in reference to approved application  
30932/APP/2024/2237

C	cupboard
RL	Rooflight
RLA	roof light above
MH	manhole

Revision notes


	client Inderpreet Sachdeva
	project 90 Halford Road, Uxbridge, UB10 8QA
	drawing PROPOSED ROOF PLAN
	date Nov. 2024
	scale 1:100 at A3
	project no 2024.040
	work stage 3
	drawing no D03
	revision -

www.masonwoodgroup.co.uk  
gc@masonwoodgroup.co.uk  
020 7118 5040

# HOUSEHOLDER



# HOUSEHOLDER

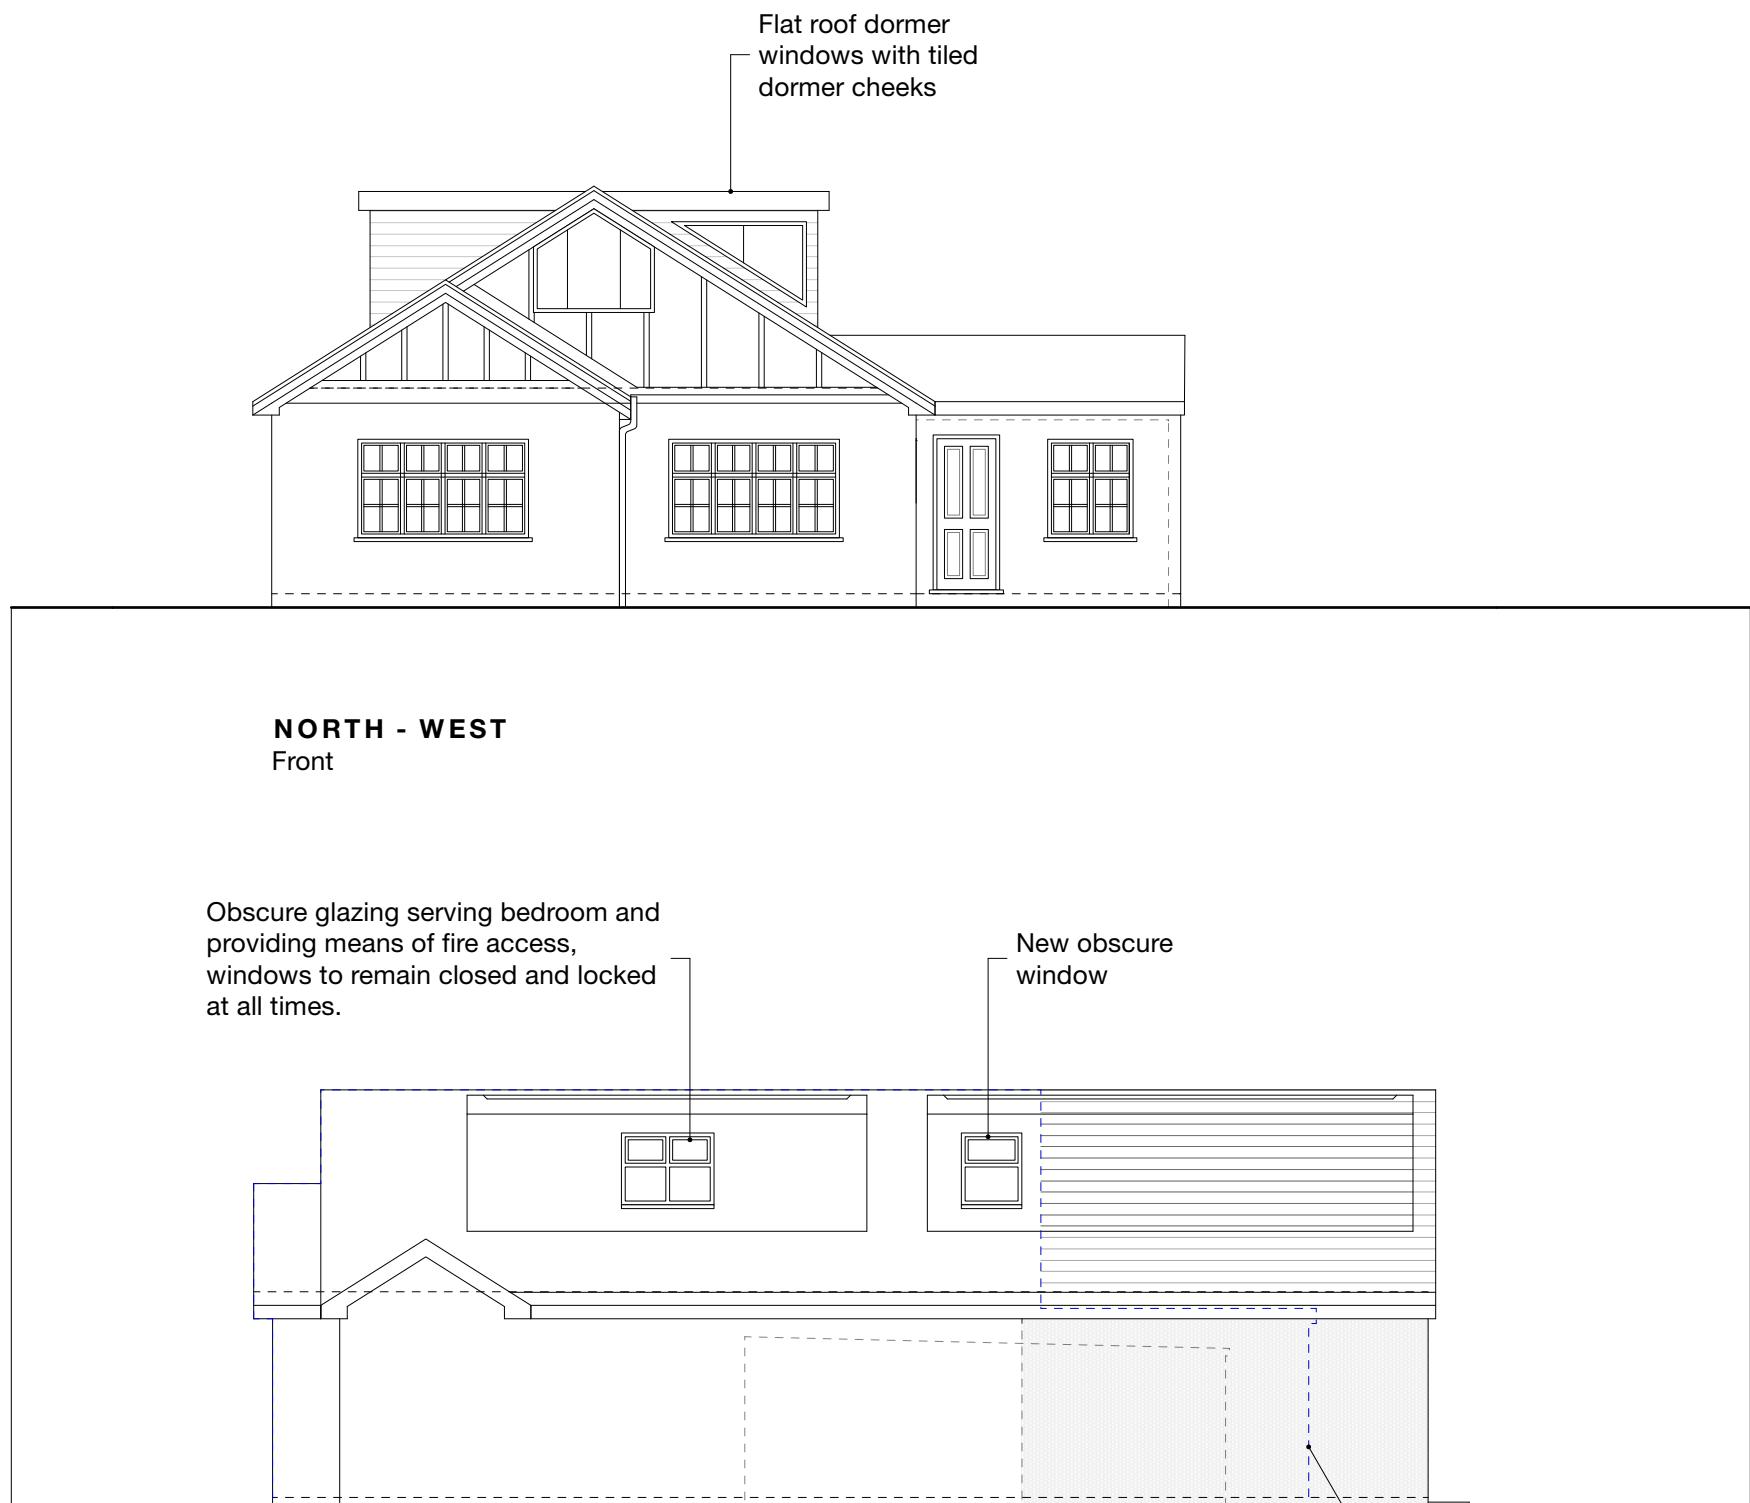


**SOUTH - WEST**  
Side

0 1 2 3 4 5 M



# HOUSEHOLDER

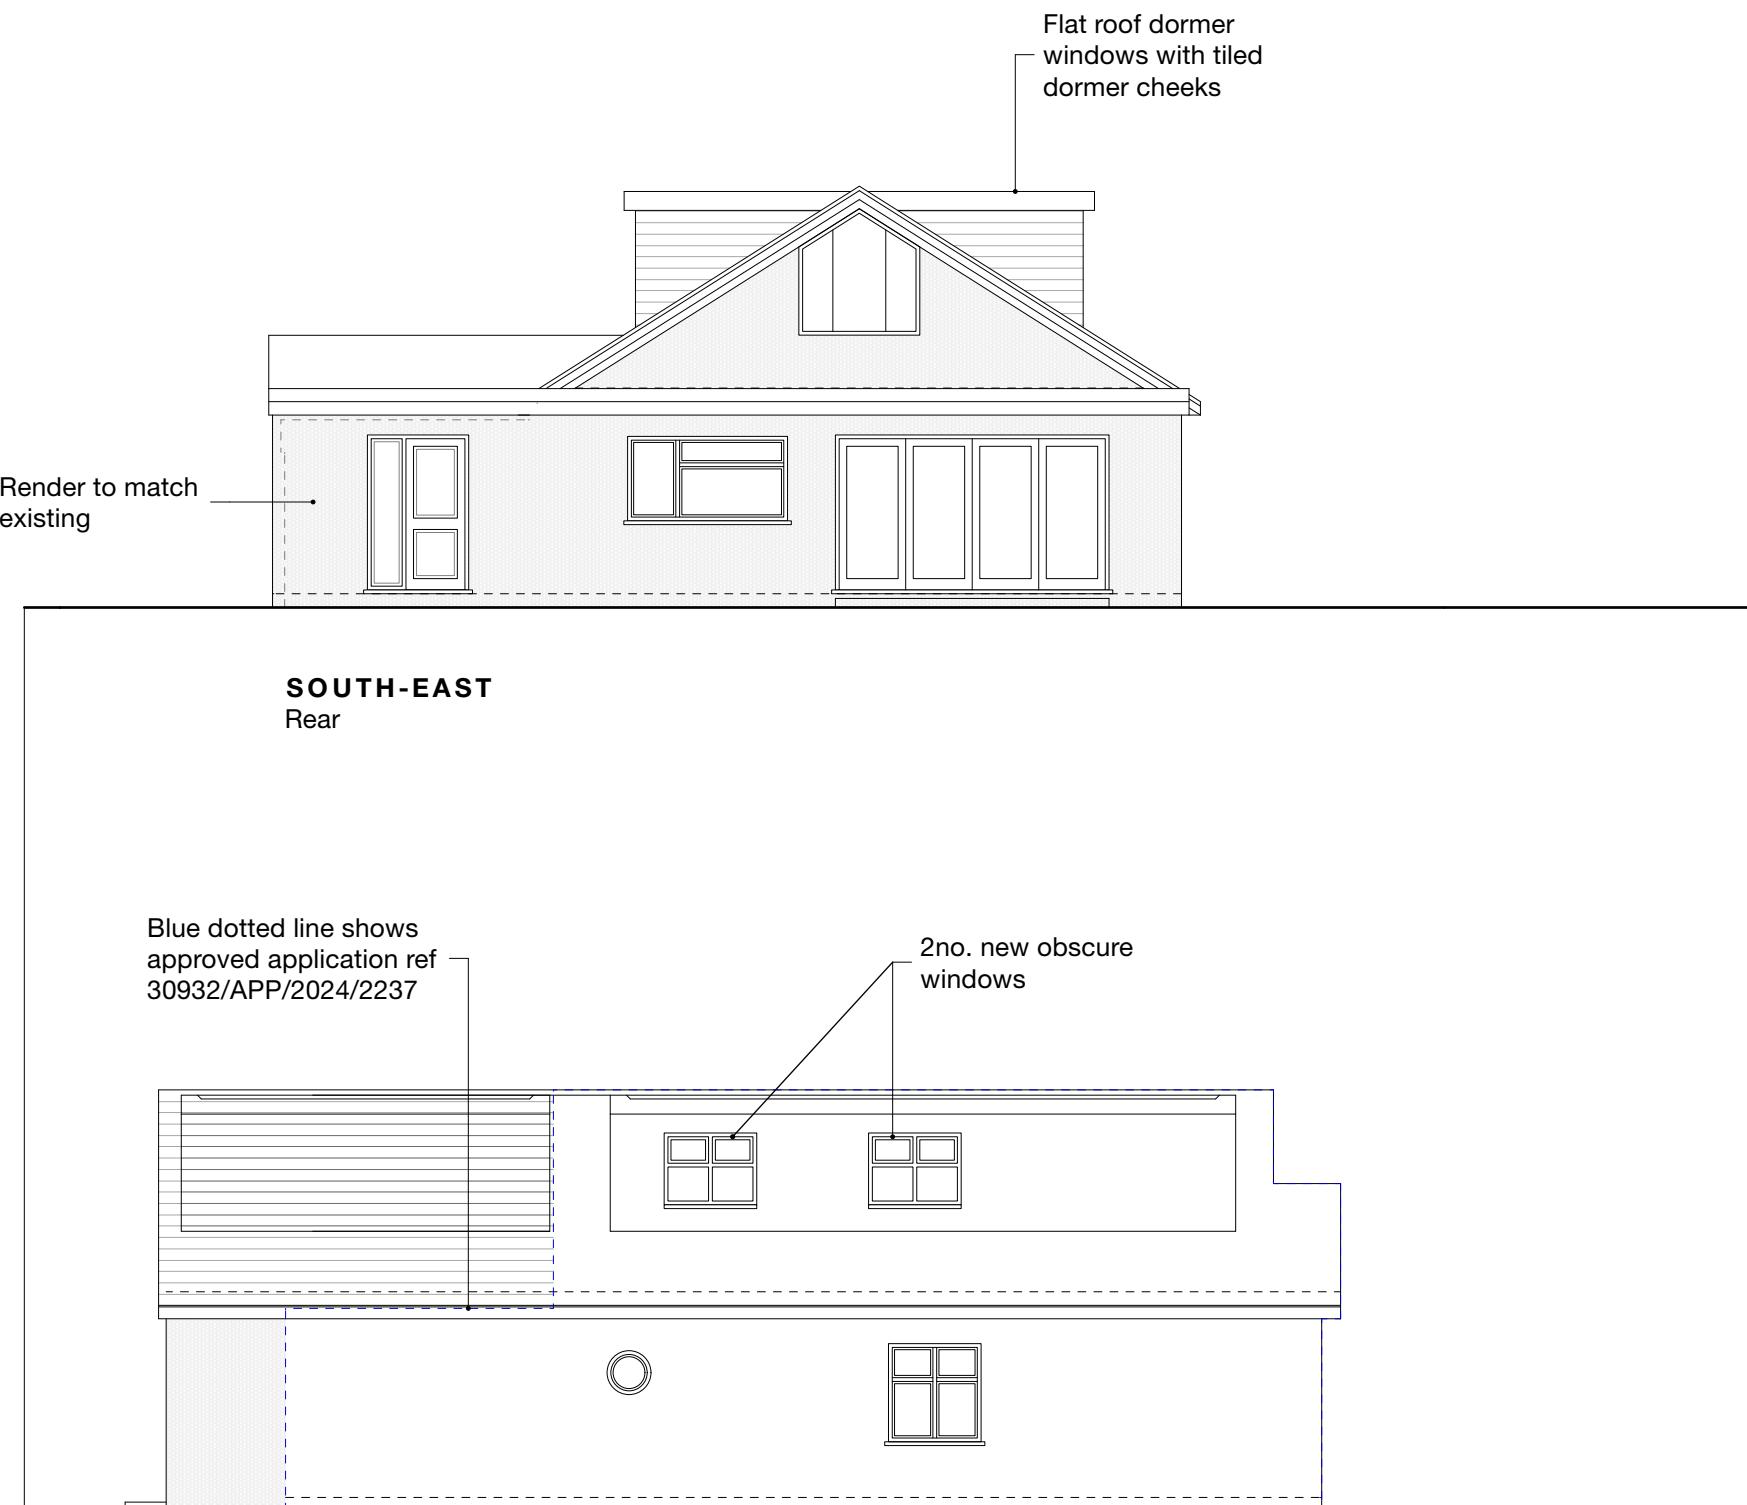

## Notes

Application in reference to approved application  
30932/APP/2024/2237

0 1 2 3 4 5 M

