



# HOUSEHOLDER

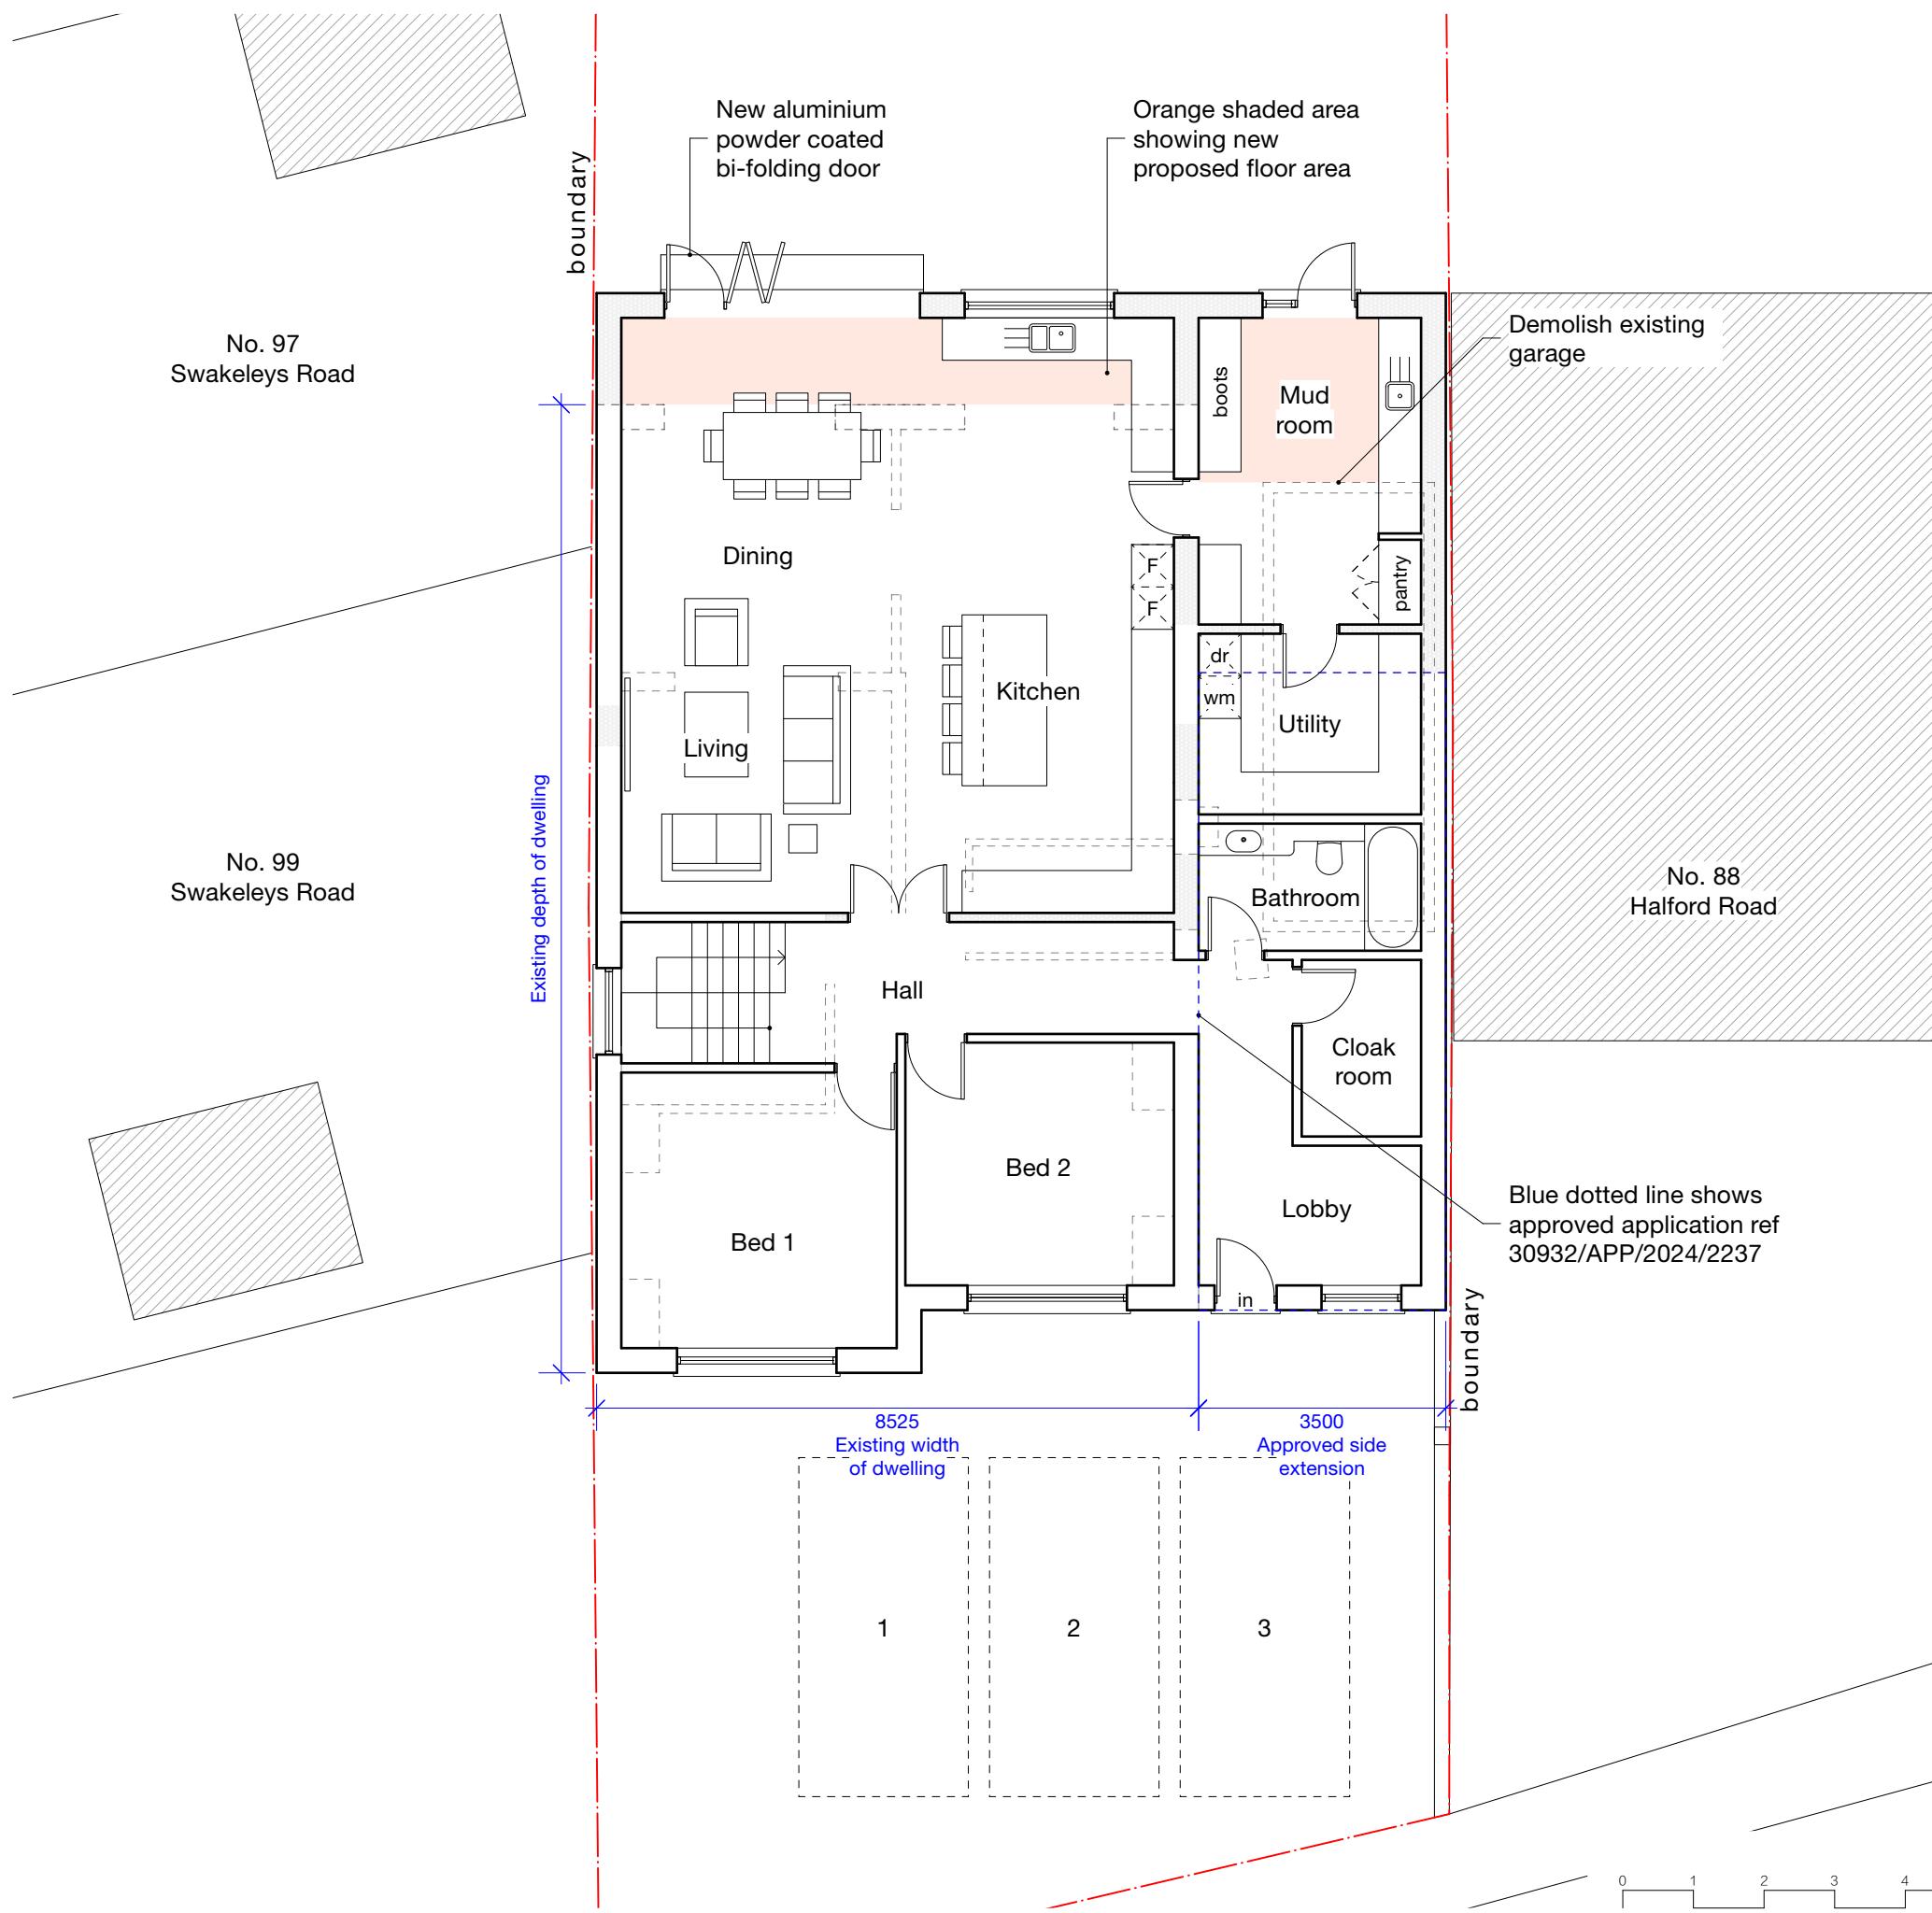

# H O U S E H O L D E R

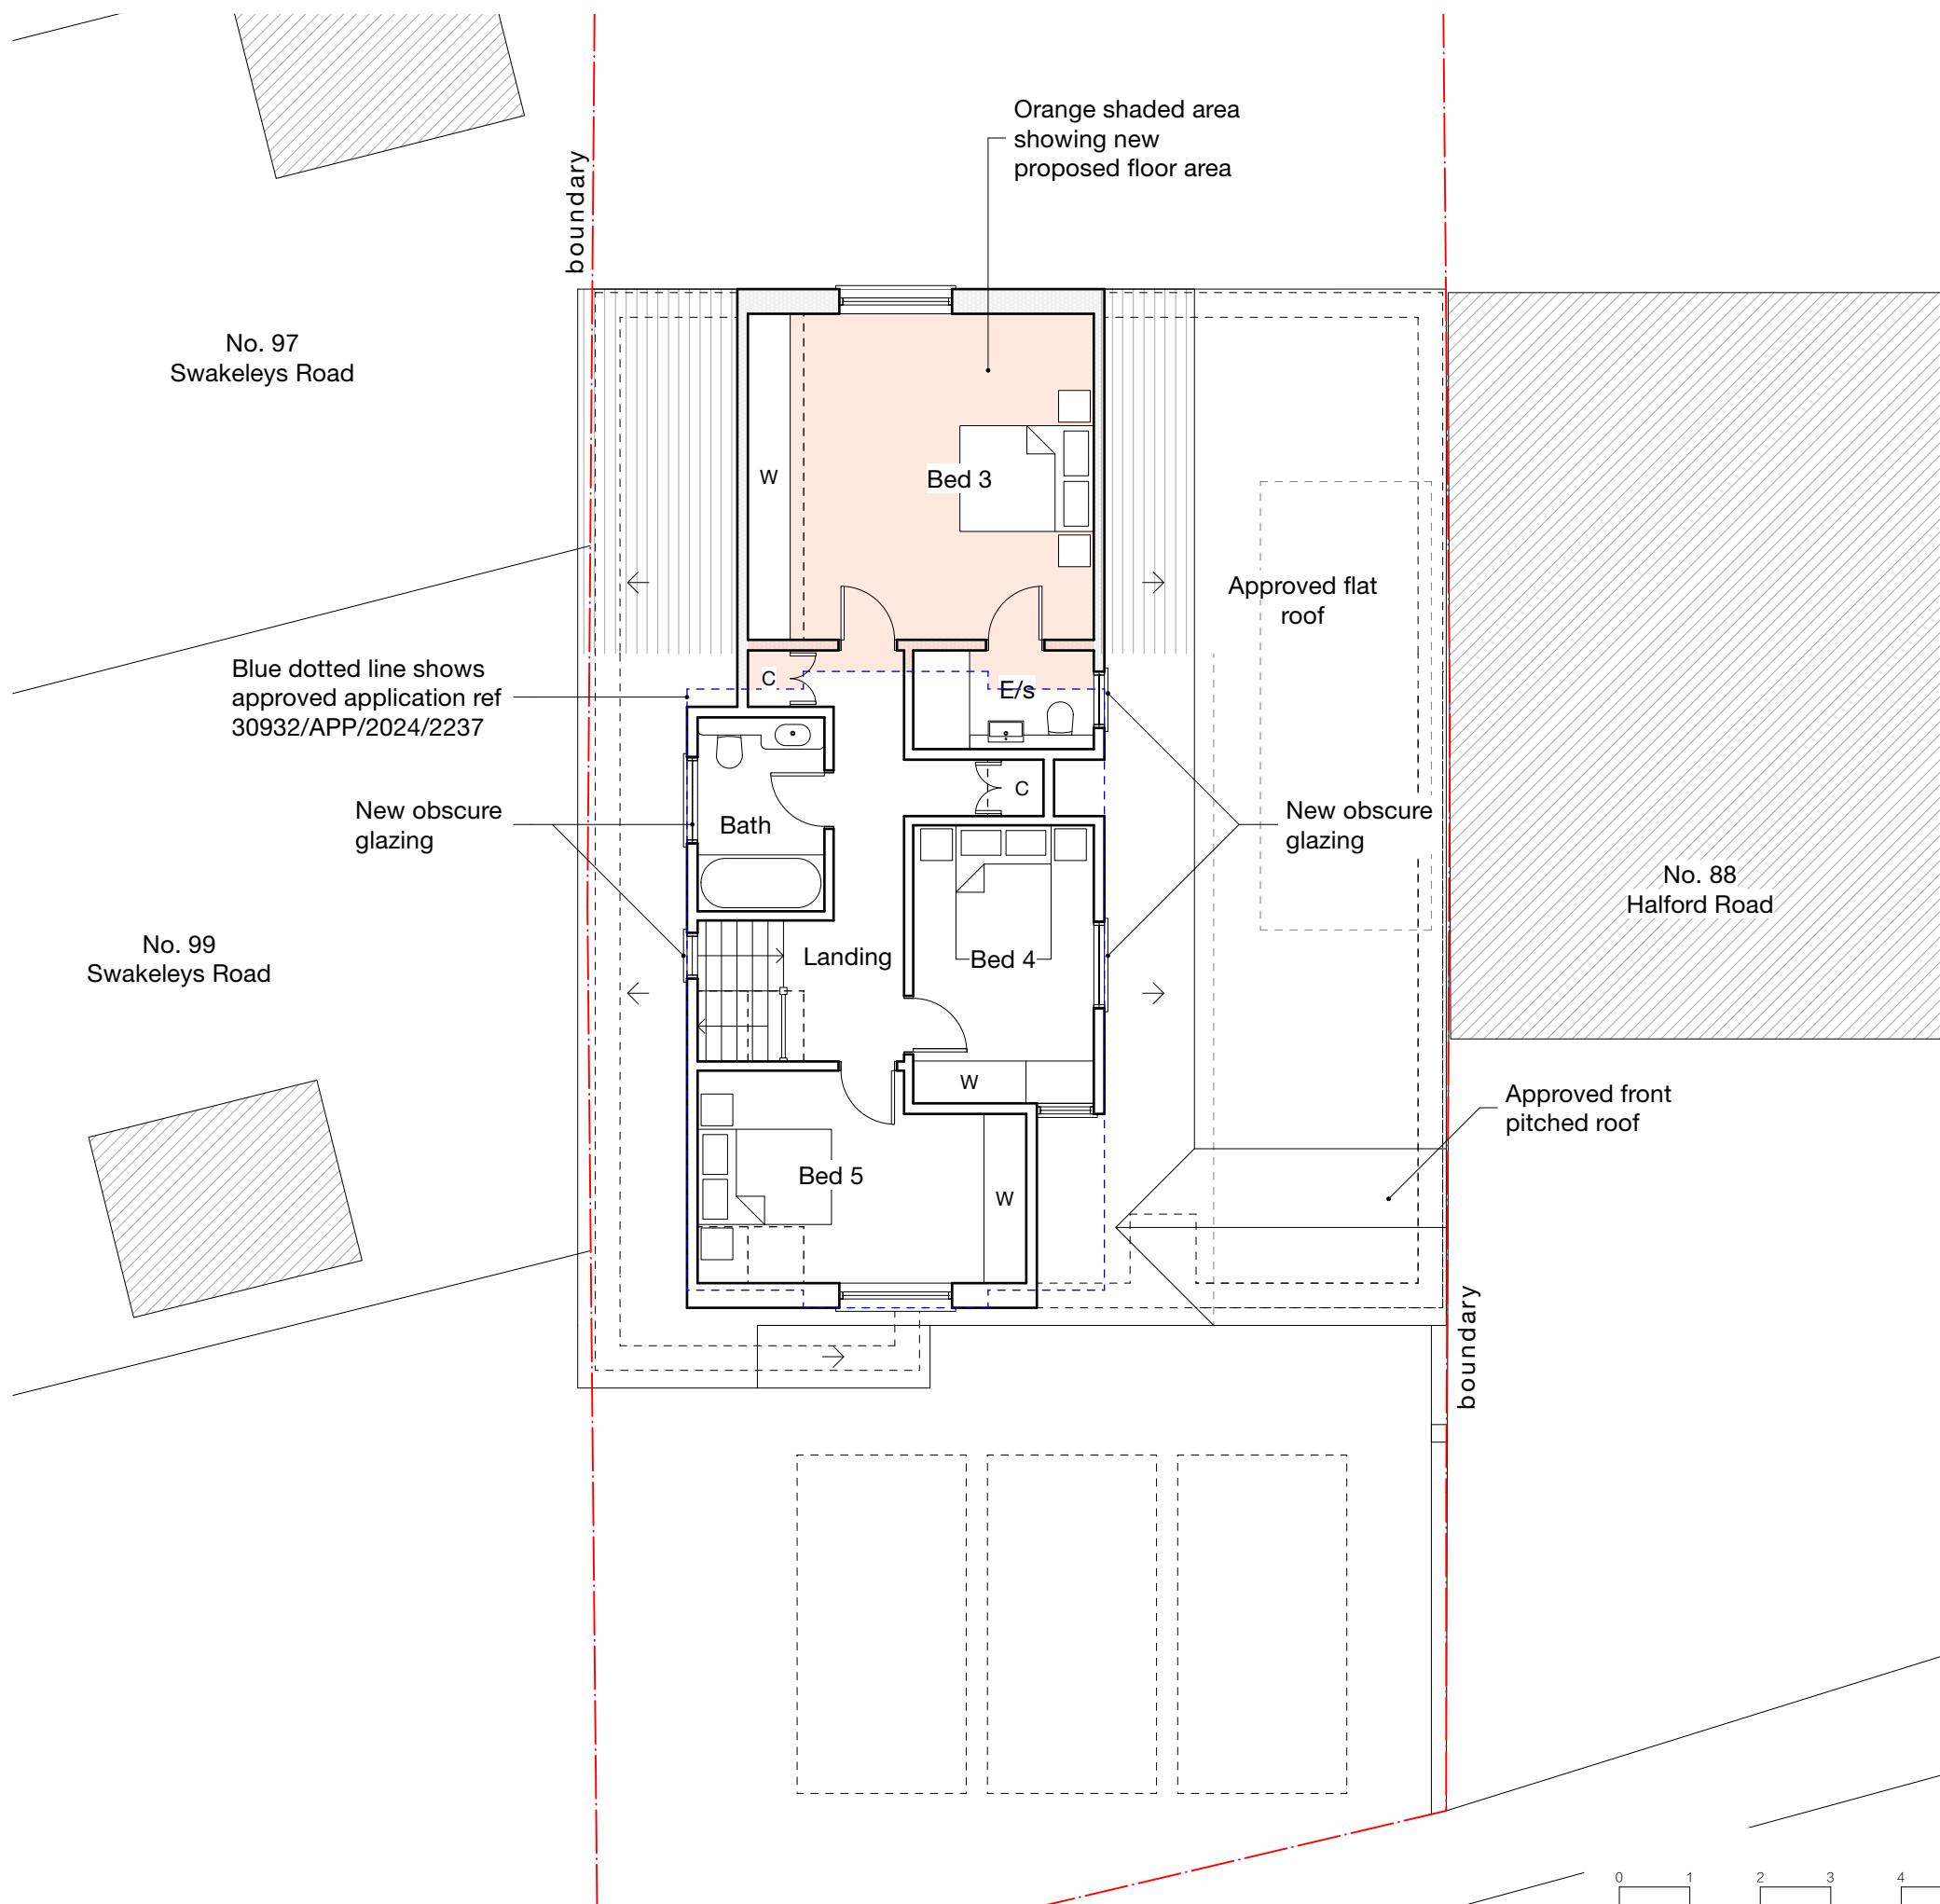

## Notes

New work shown shaded in relation to approved application.

Demolition generally shown dotted


Approved application reference: 30932/APP/2024/2237

C cupboard  
RL rooflight  
RLA roof light above manhole  
MH

A 01/01/25 GC Amended as per officers (B Smith) email dated 18/12/24  
Revision notes



# HOUSEHOLDER

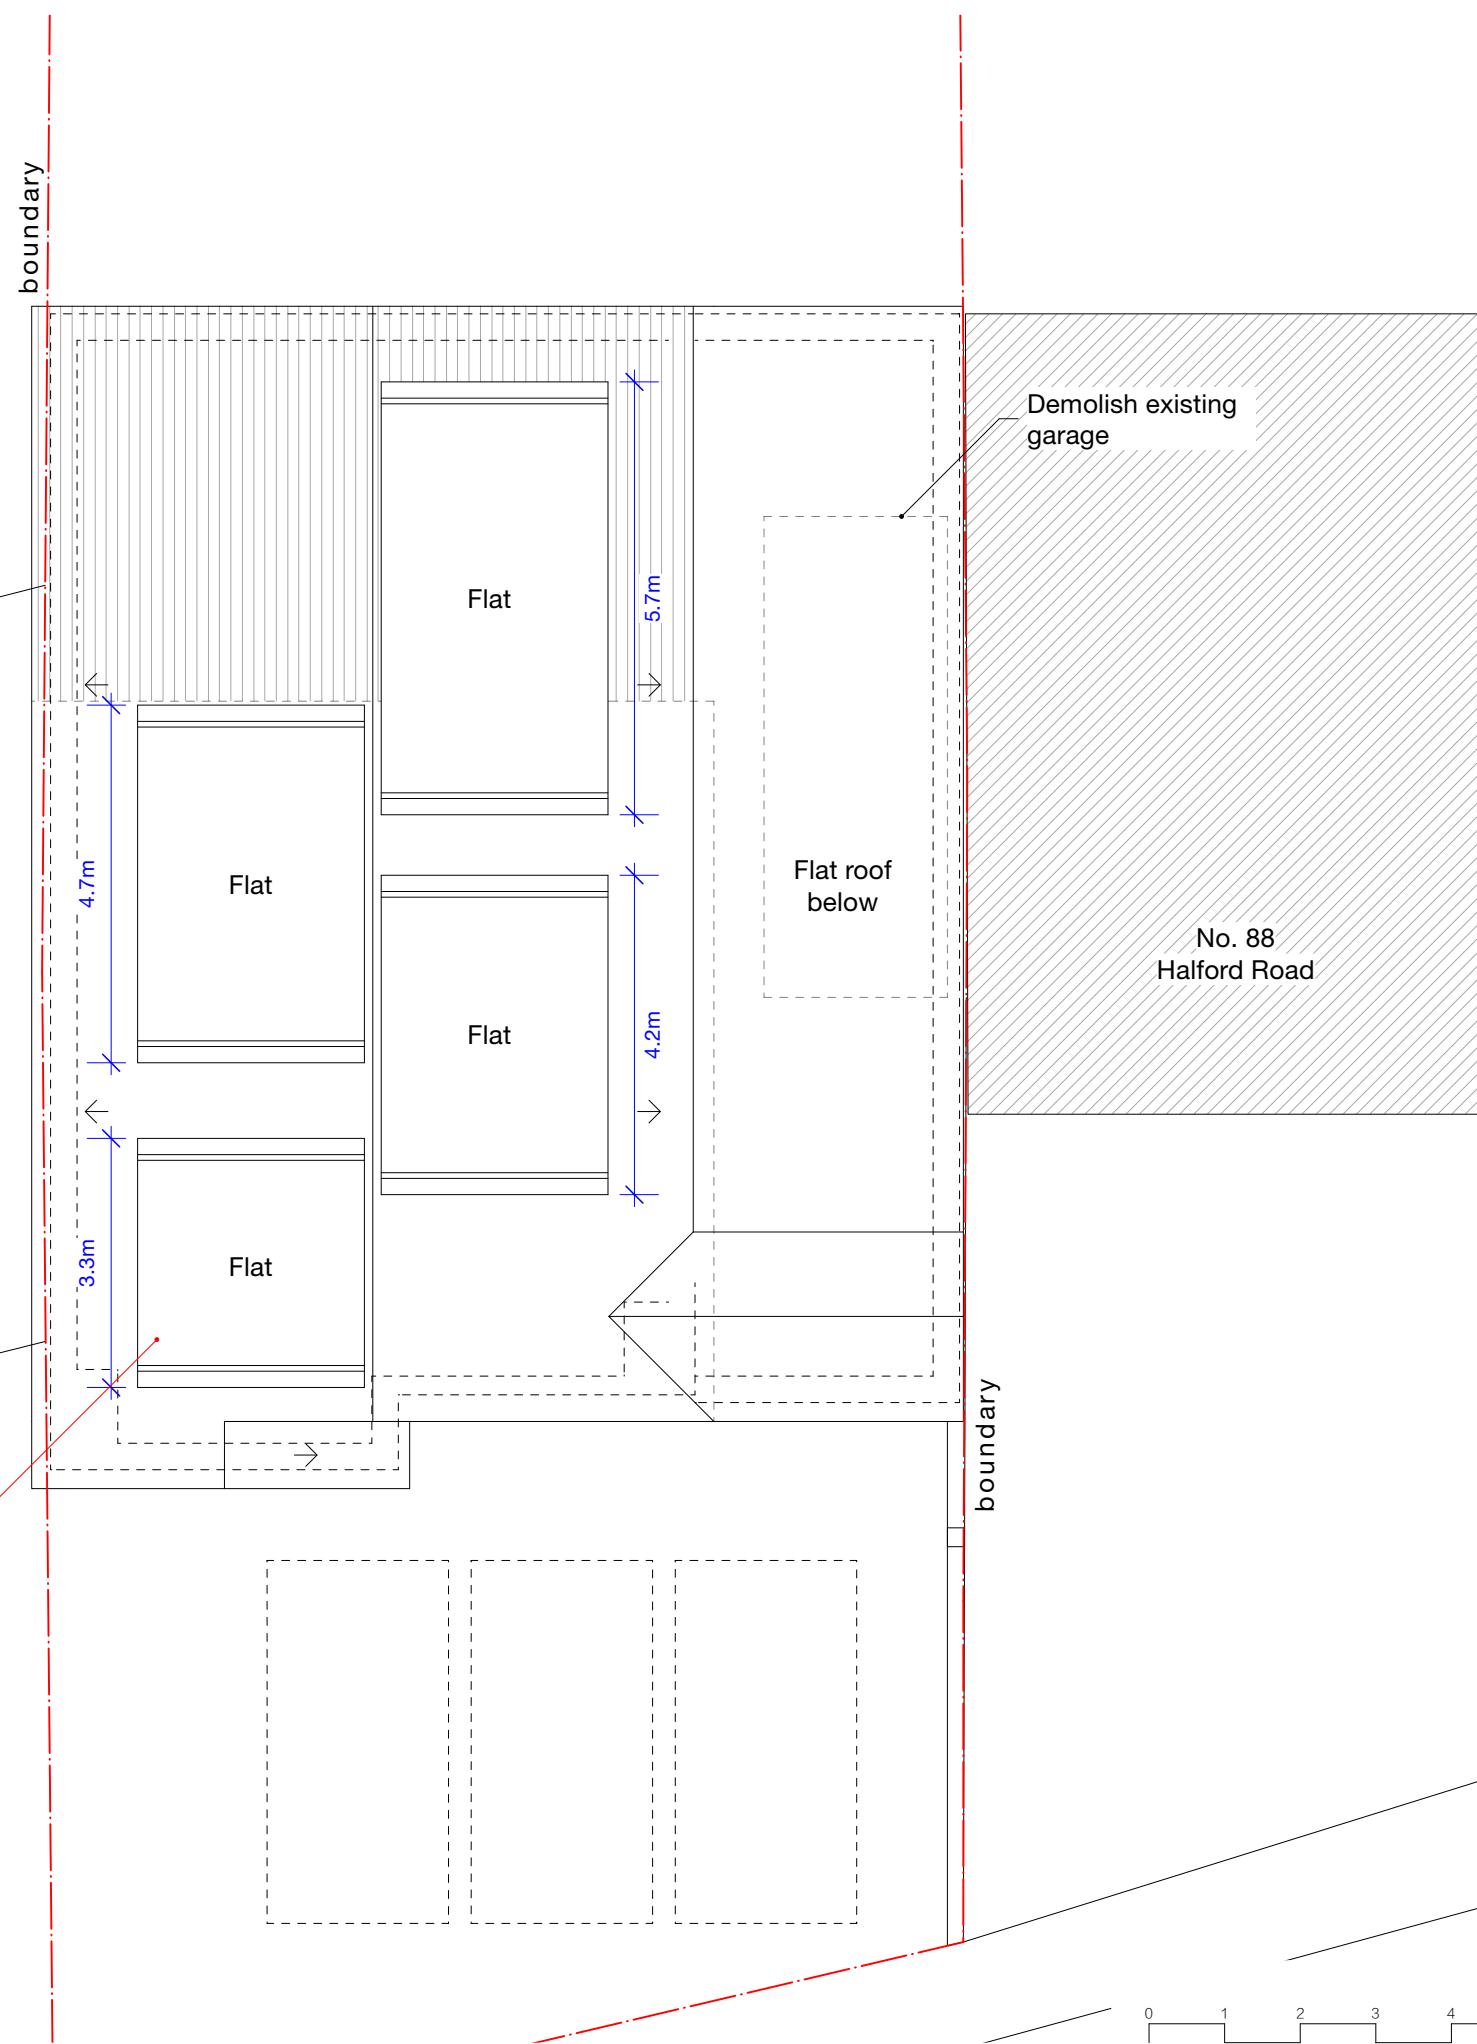

## Notes

New work shown shaded in relation to approved application.

Demolition generally shown dotted

Approved application reference: 30932/APP/2024/2237


A 01/01/25 GC Amended as per officers (B Smith) email dated 18/12/24  
Revision notes

**MASONWOOD**  
DESIGN


client  
Inderpreet Sachdeva  
project  
90 Halford Road, Uxbridge, UB10 8QA  
drawing  
PROPOSED ROOF PLAN  
date  
Nov. 2024 scale  
1:100 at A3  
work stage  
3 drawing no  
D03 revision  
A

www.masonwoodgroup.co.uk  
gc@masonwoodgroup.co.uk  
020 7118 5040

# HOUSEHOLDER

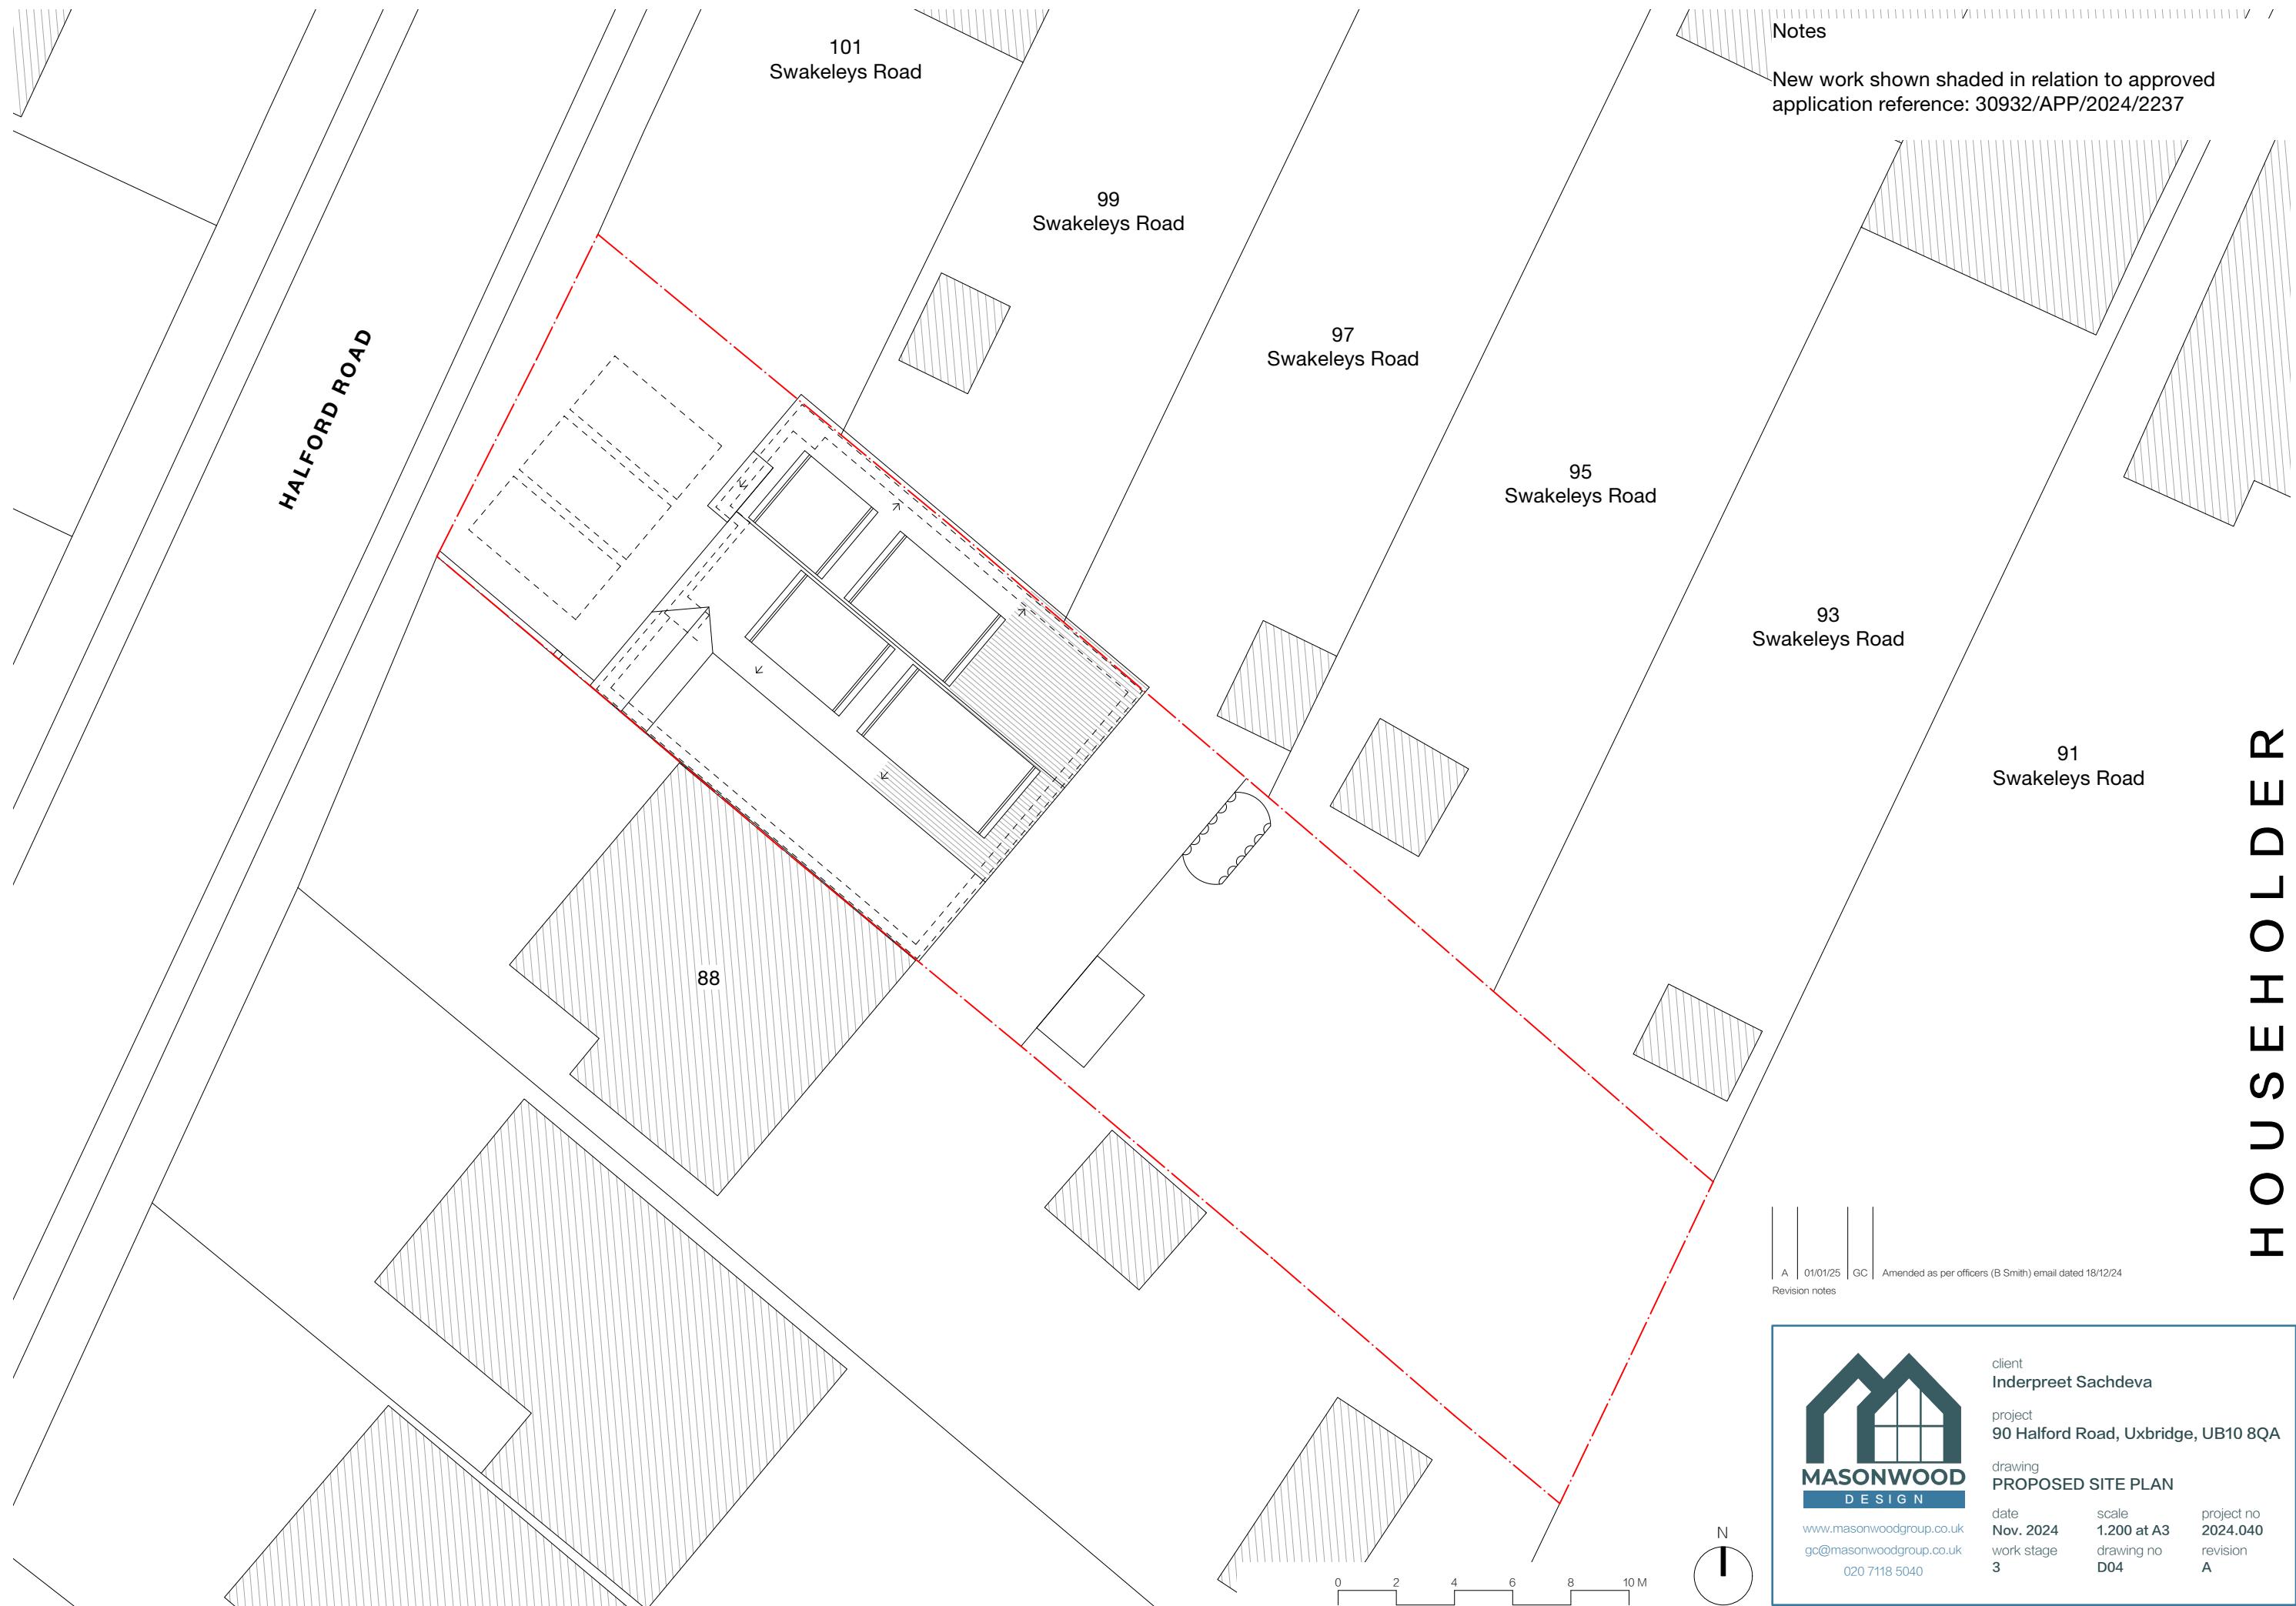

# HOUSEHOLDER

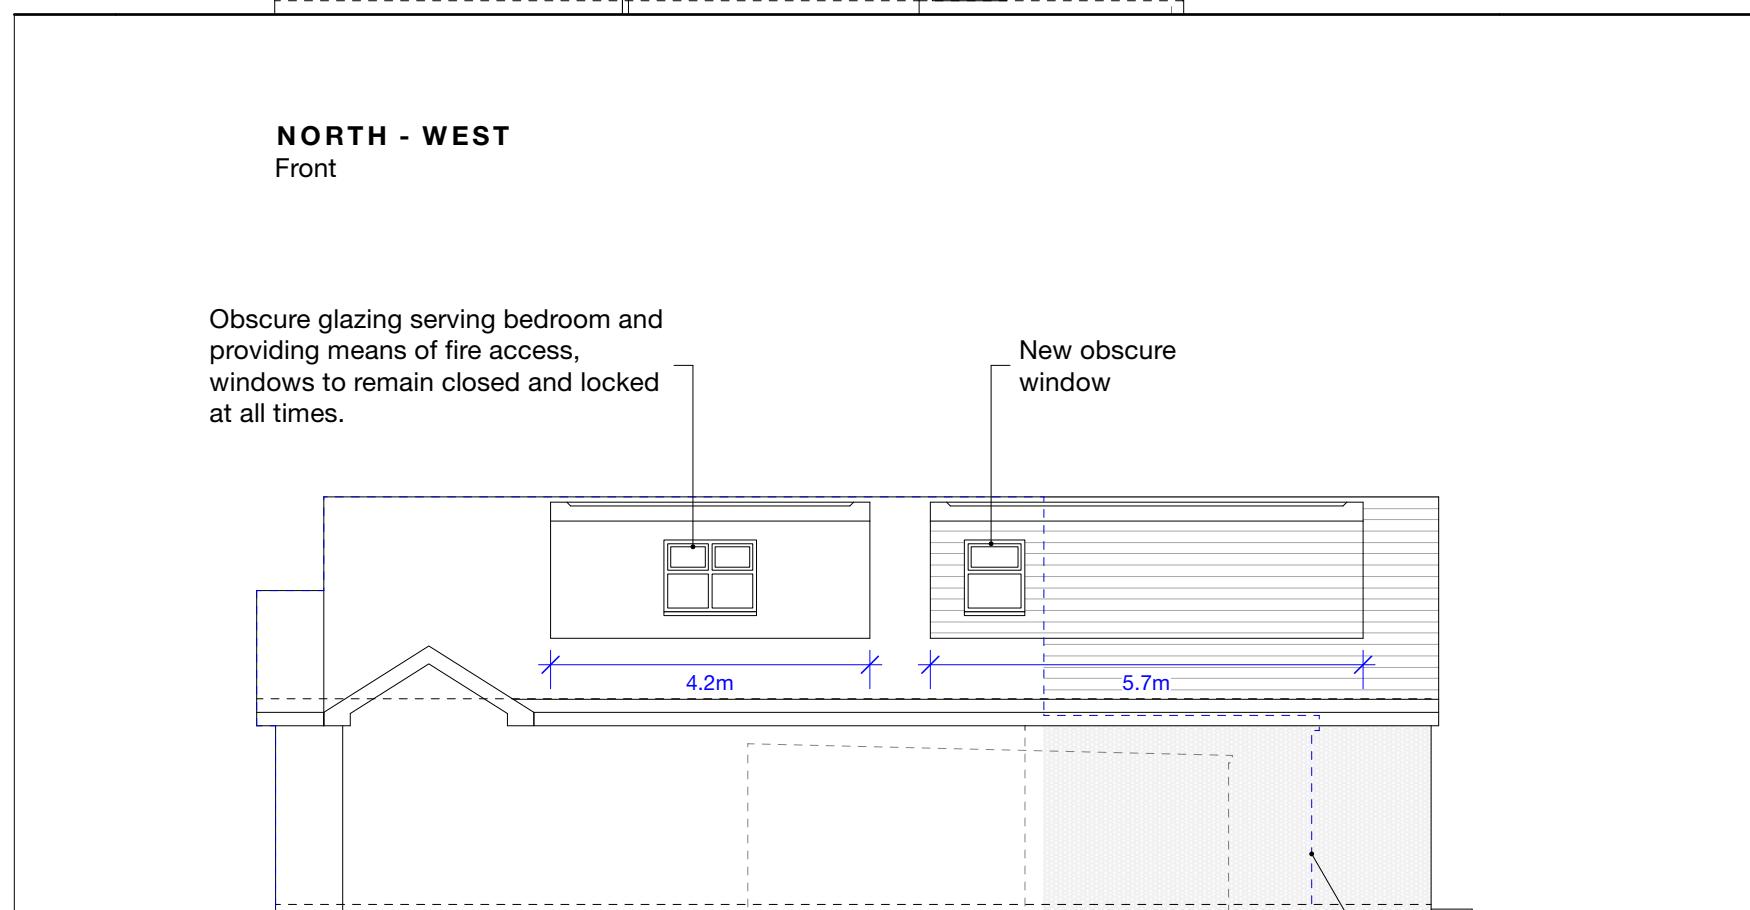

**SOUTH - WEST**  
Side

0 1 2 3 4 5M



## Notes

New work shown shaded in relation to approved application.


Demolition generally shown dotted

Approved application reference: 30932/APP/2024/2237

Proposed 4no dormers with a total length of 17.9m.  
Approved total length of dormers under app  
30932/APP/2024/2237 is 17.1m

A 01/01/25 GC Amended as per officers (B Smith) email dated 18/12/24  
Revision notes

# HOUSEHOLDER

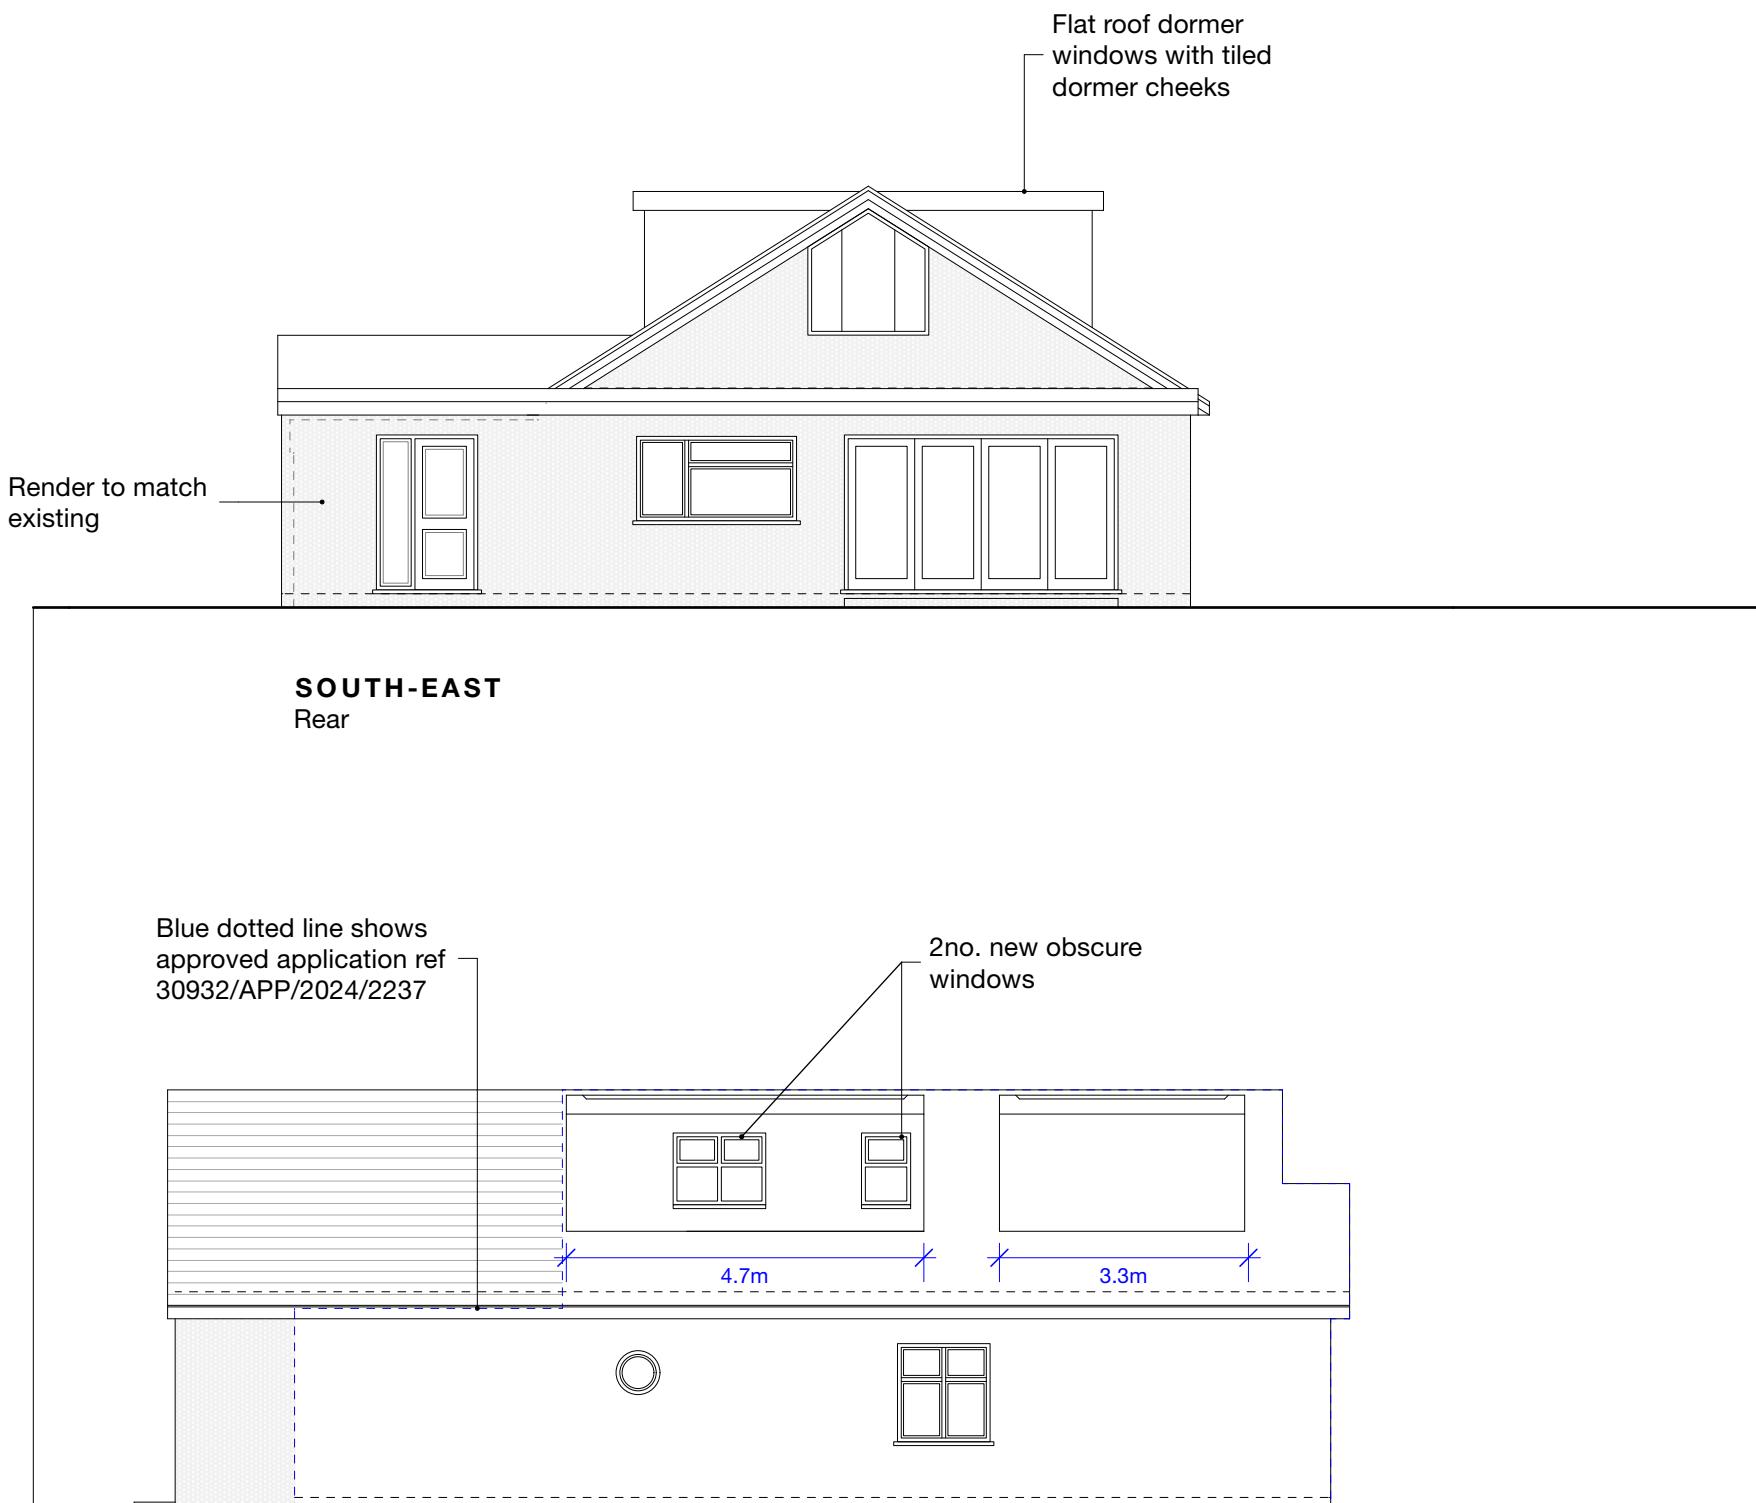

**NORTH - EAST**  
Rear

## Notes

New work shown shaded in relation to approved application.

Demolition generally shown dotted

Approved application reference: 30932/APP/2024/2237

Proposed 4no dormers with a total length of 17.9m.  
Approved total length of dormers under app  
30932/APP/2024/2237 is 17.1m

A 01/01/25 GC Amended as per officers (B Smith) email dated 18/12/24  
Revision notes

0 1 2 3 4 5M

