


HOUSEHOLDER

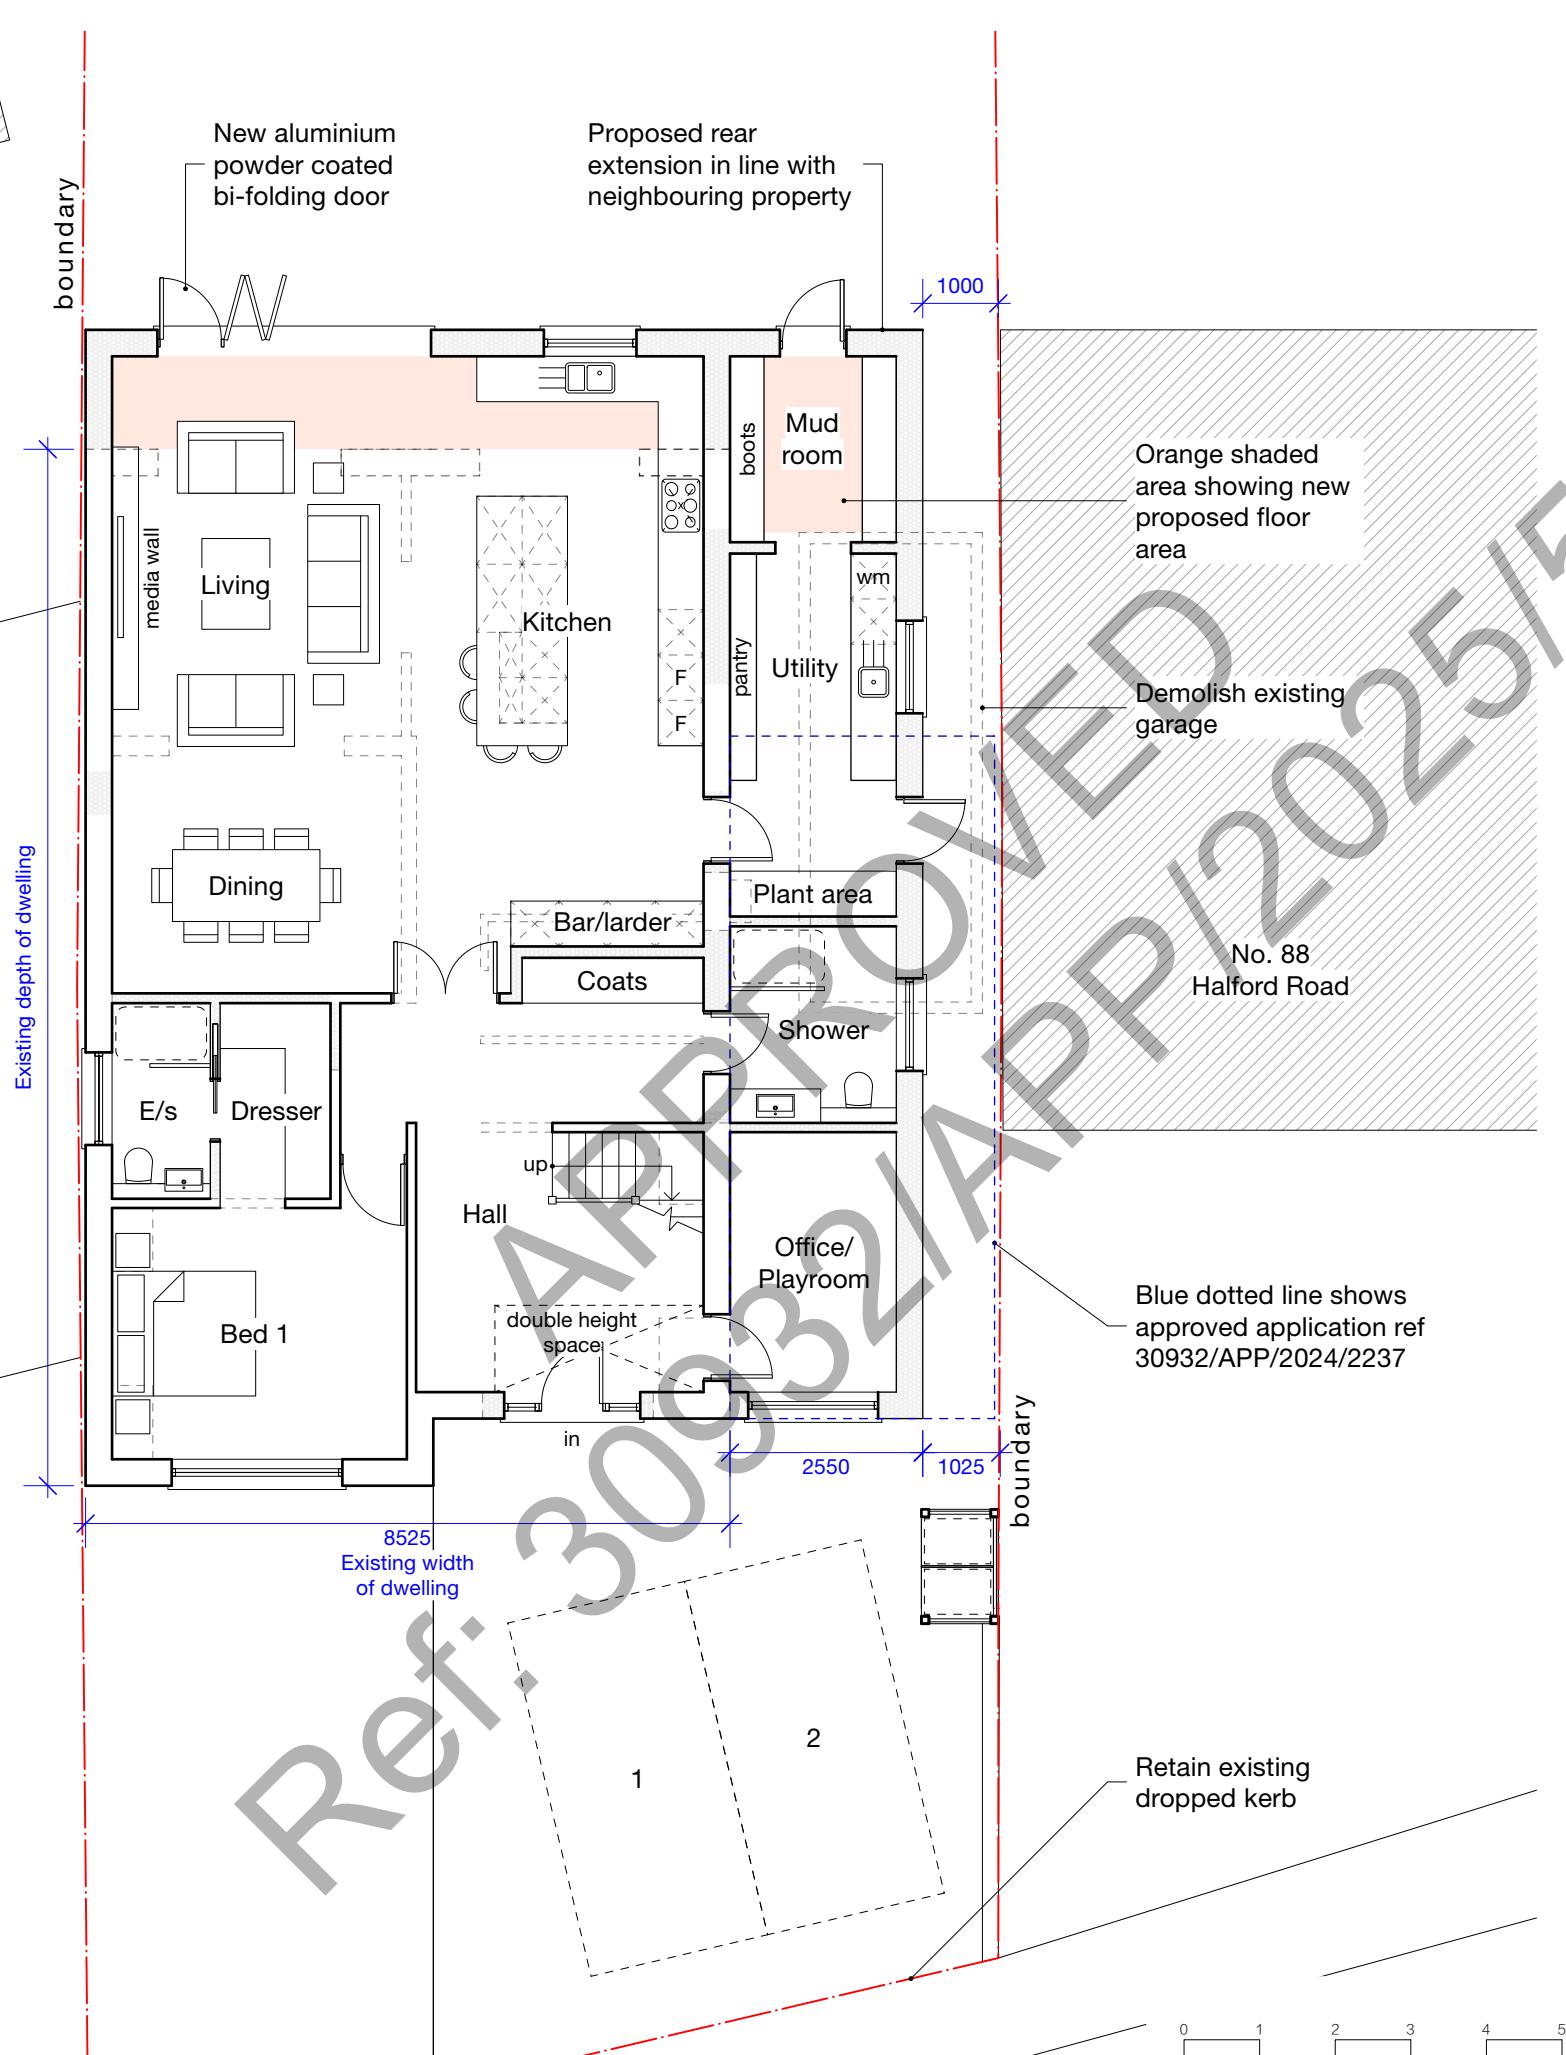

Notes

New work shown shaded in relation to approved application.

Demolition generally shown dotted

Approved application reference: 30932/APP/2024/2237

C cupboard
RL Rooflight
RLA roof light above
MH manhole
wm washing machine
E/s En-suite


B 14/02/25 GC
A 01/01/25 GC
Amendments in line with planning officer (B Smith) comments
Amended as per officers (B Smith) email dated 18/12/24

client
Inderpreet Sachdeva
project
90 Halford Road, Uxbridge, UB10 8QA
drawing
PROPOSED GROUND FLOOR PLAN
date
Nov. 2024
scale
1:100 at A3
work stage
3
drawing no
020 7118 5040
revision
B

MASONWOOD
DESIGN

www.masonwoodgroup.co.uk
gc@masonwoodgroup.co.uk

H O U S E H O L D E R

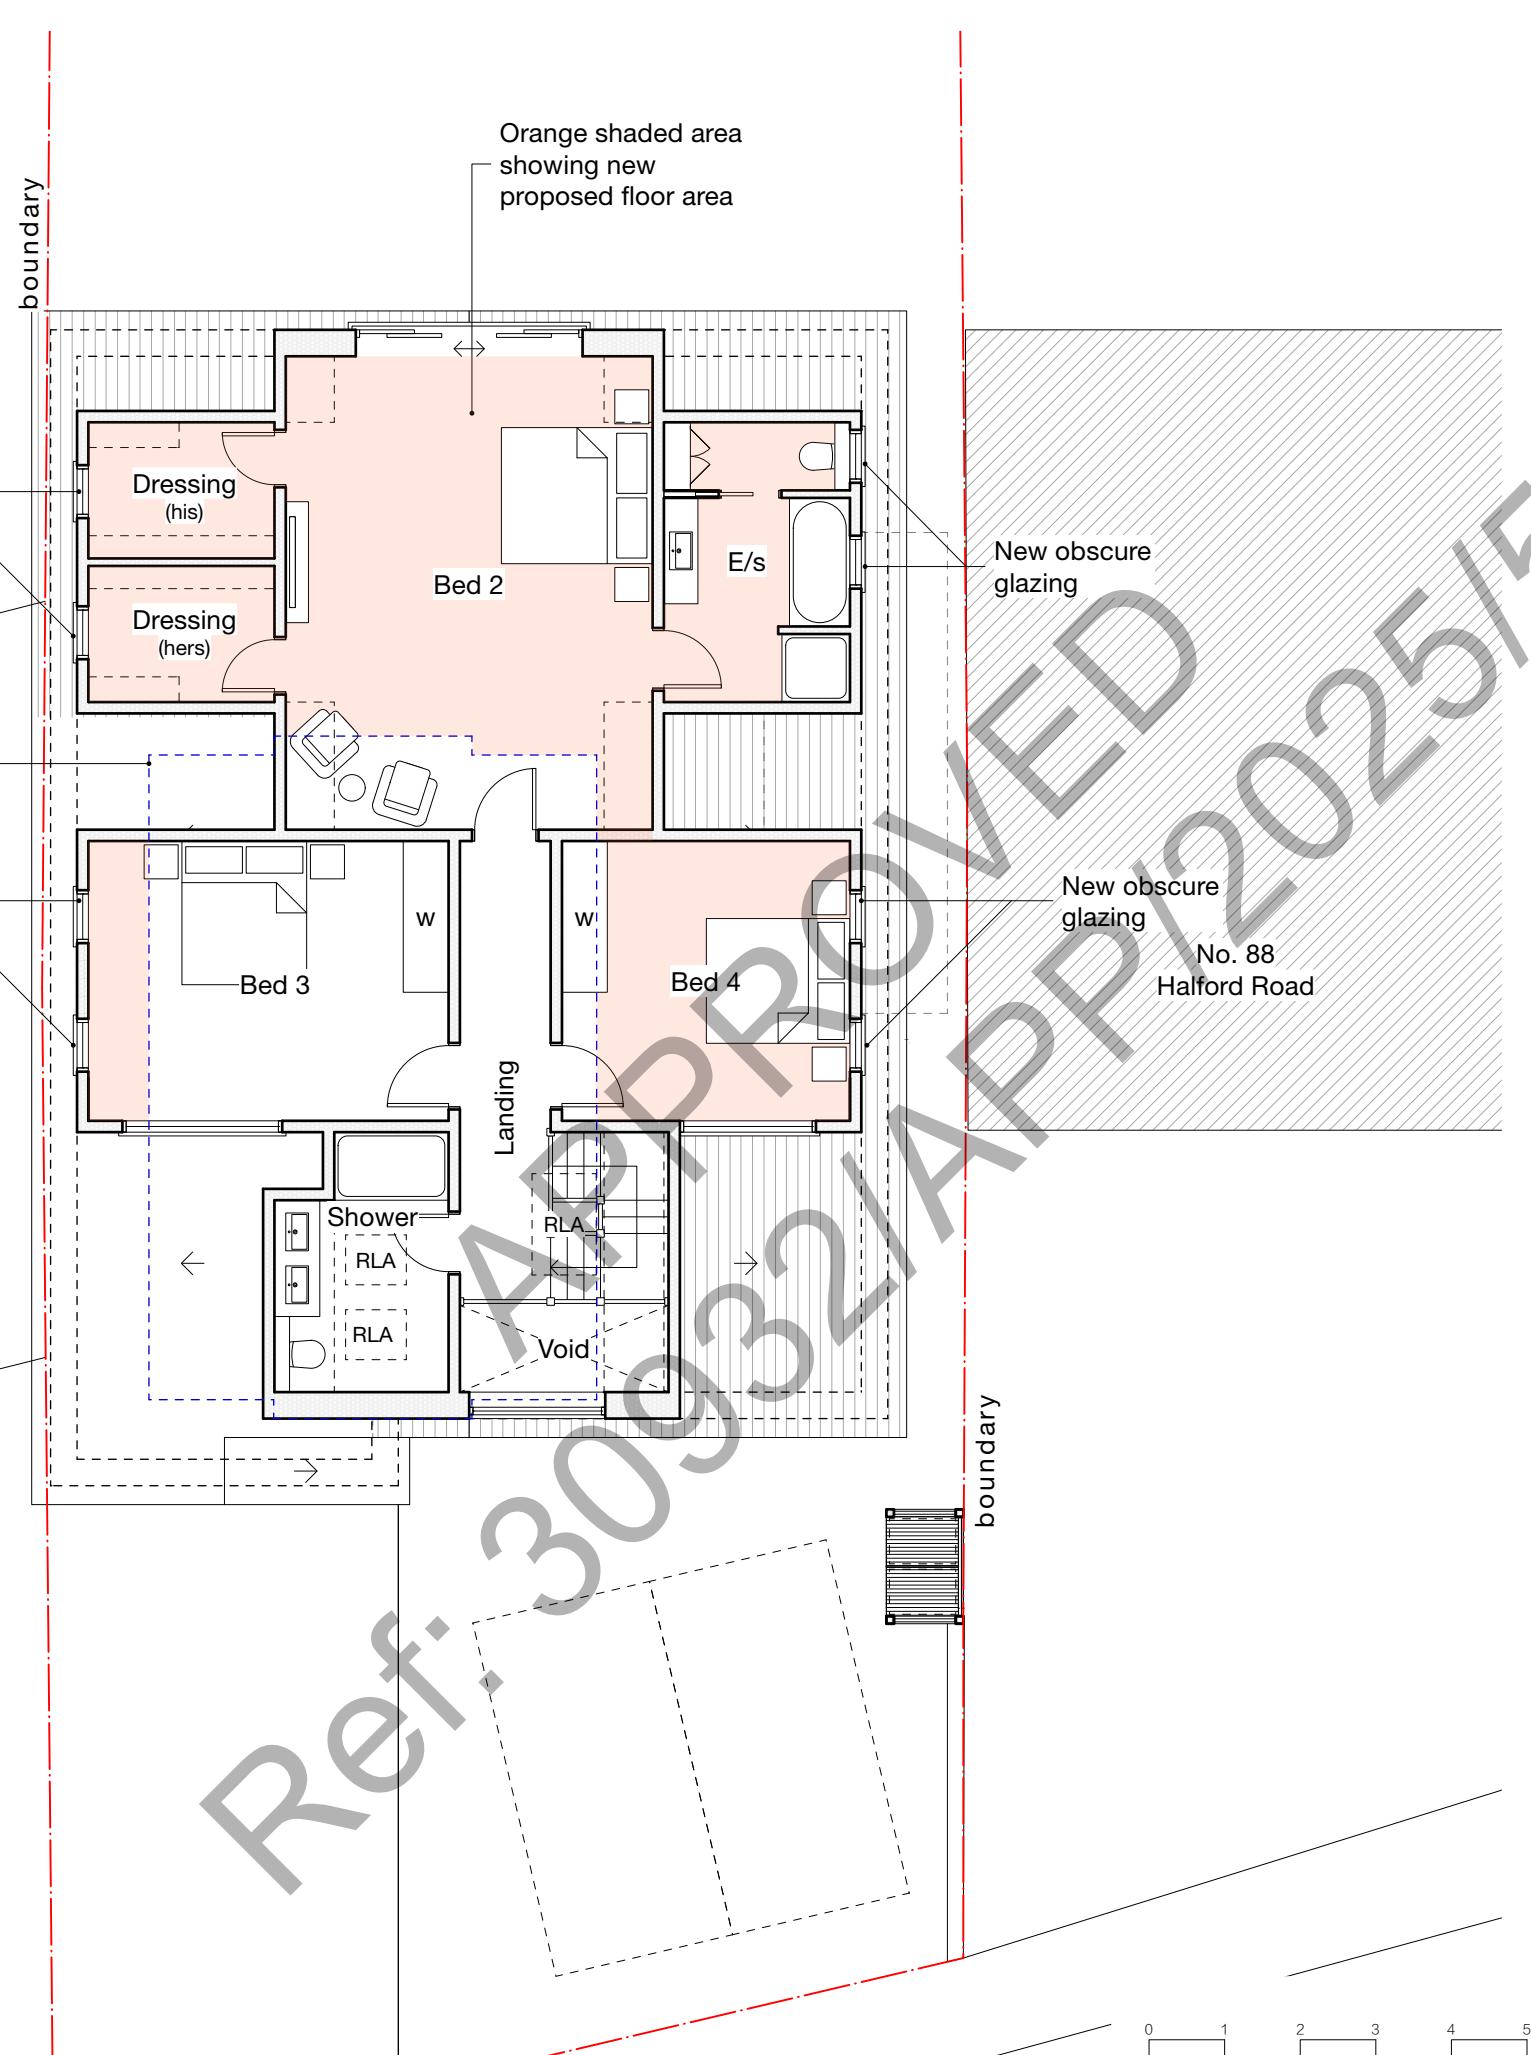


B 14/02/25
A 01/01/25
GC
GC
Amendments in line with planning officer (B Smith) comments
Amended as per officers (B Smith) email dated 18/12/24

Revision notes




HOUSEHOLDER

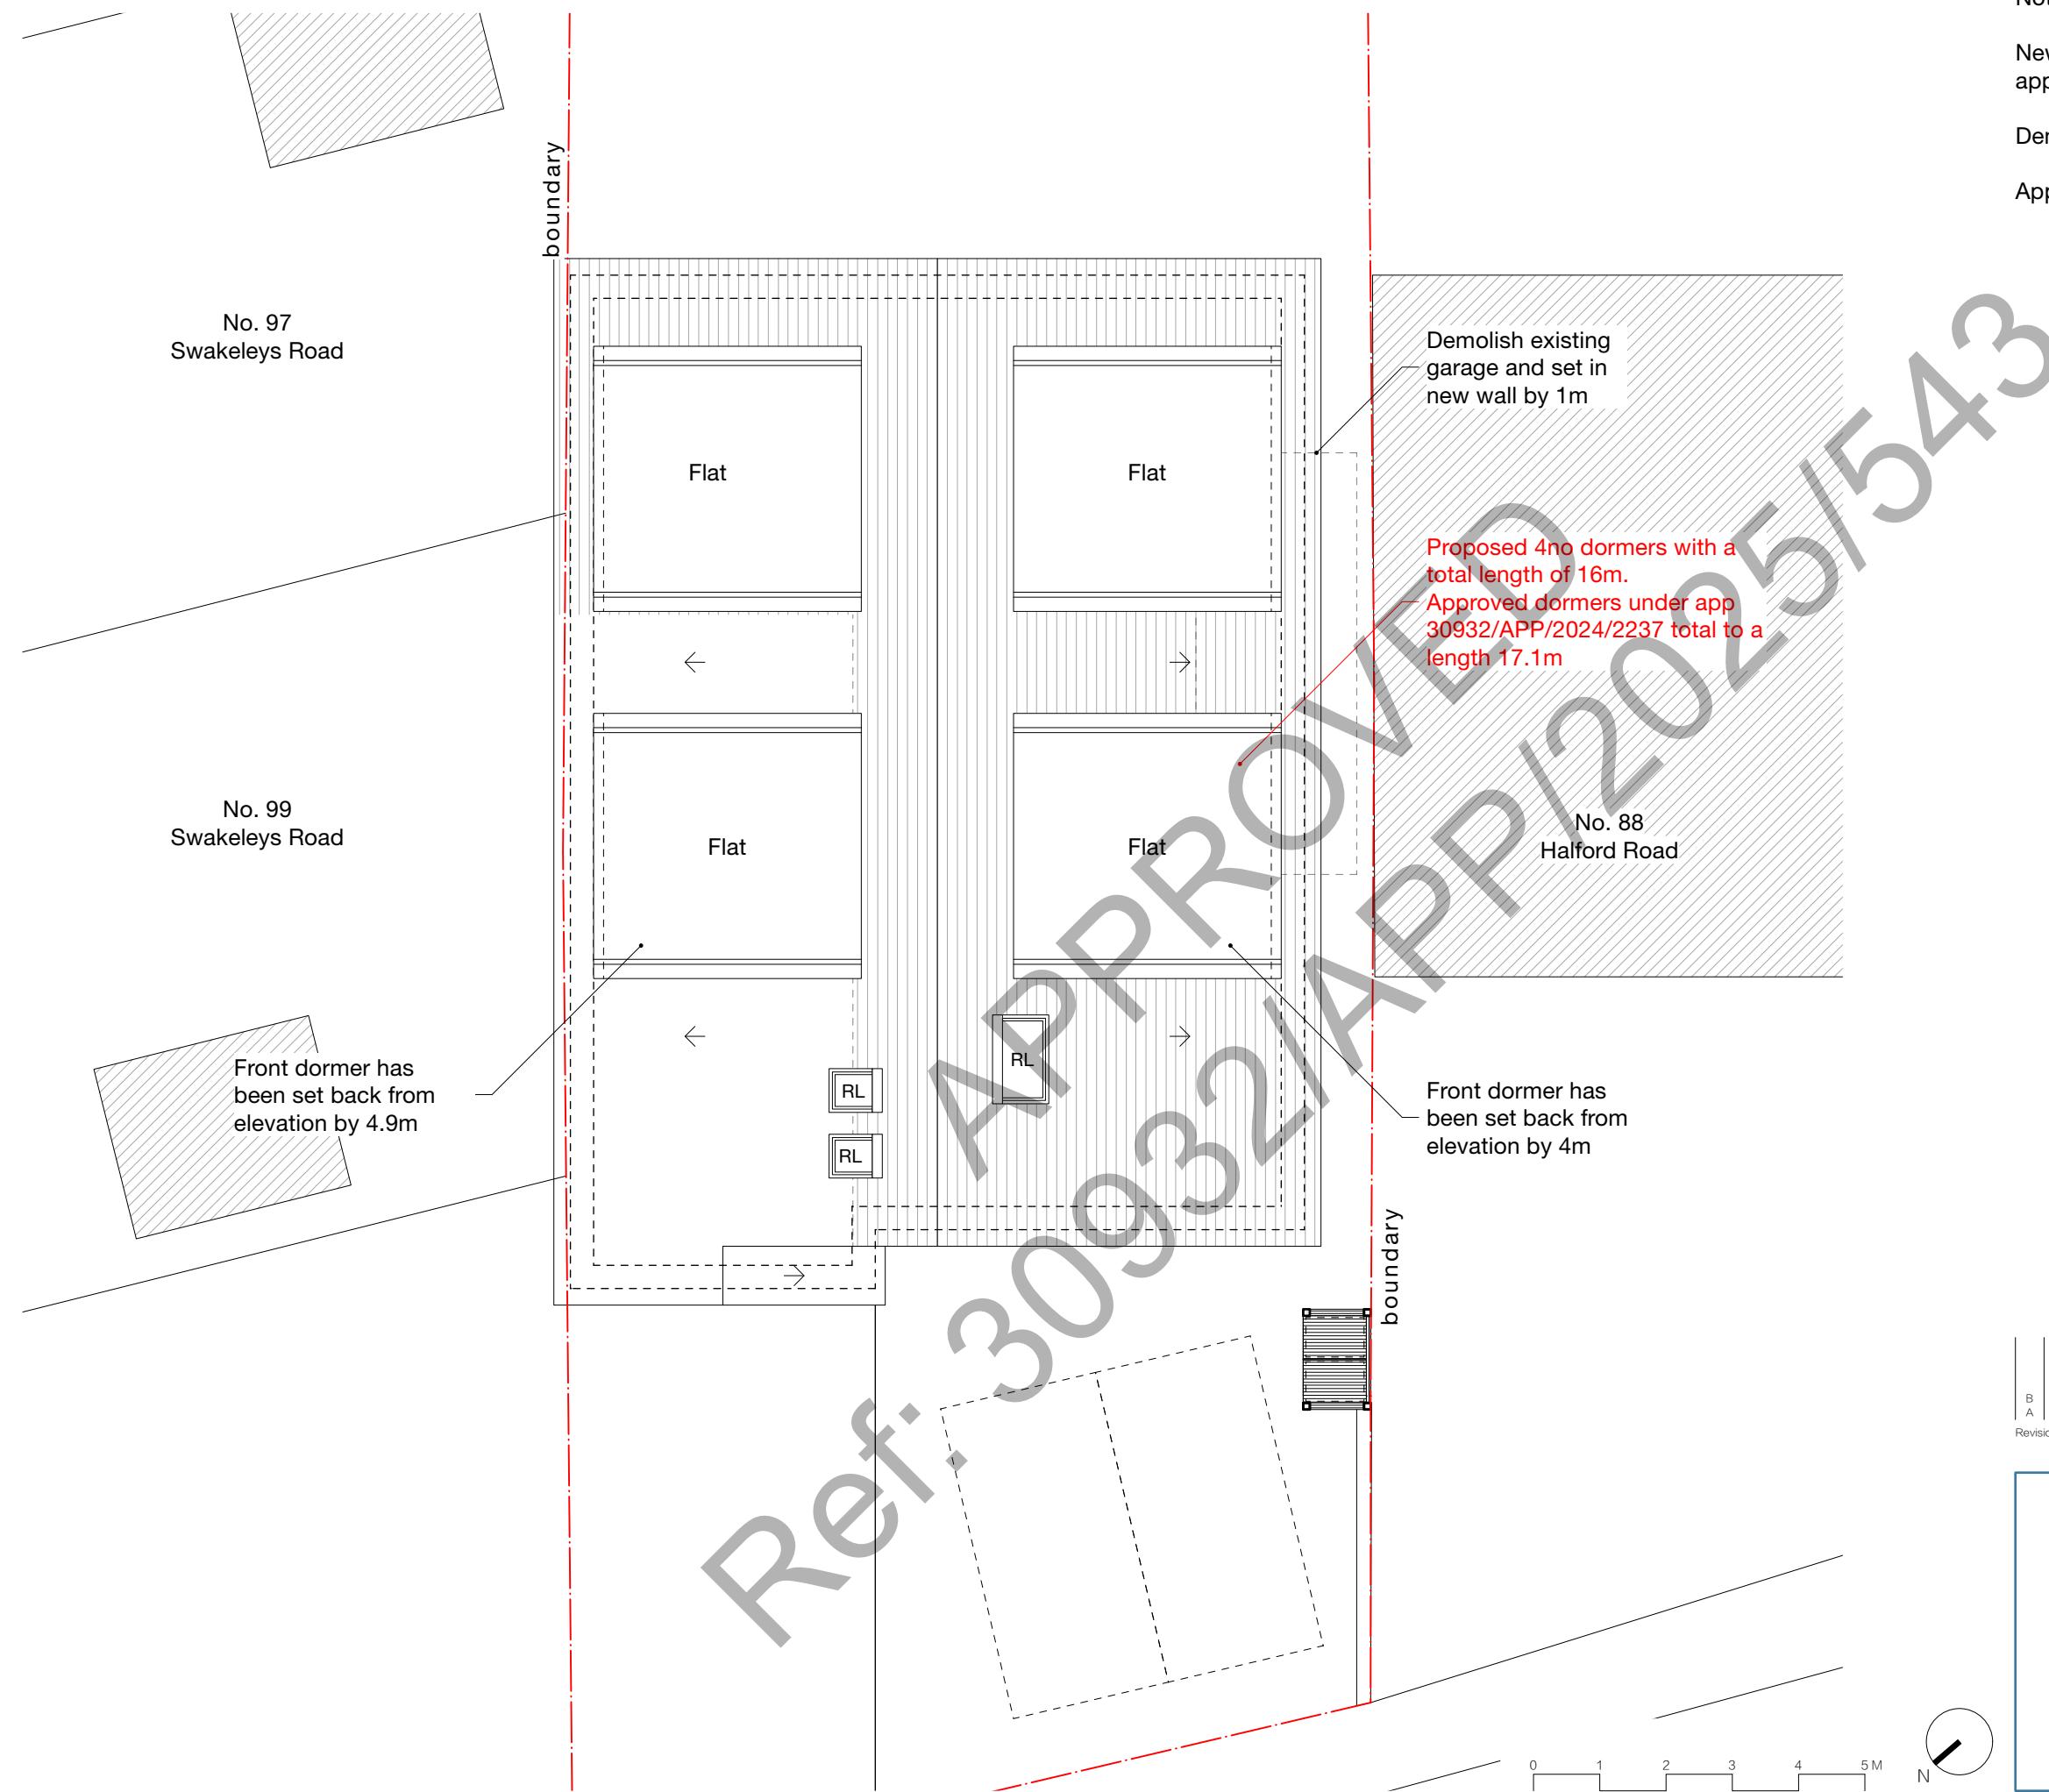

B 14/02/25 | A 01/01/25 | GC | GC | Amendments in line with planning officer (B Smith) comments
Amended as per officers (B Smith) email dated 18/12/24

Revision notes

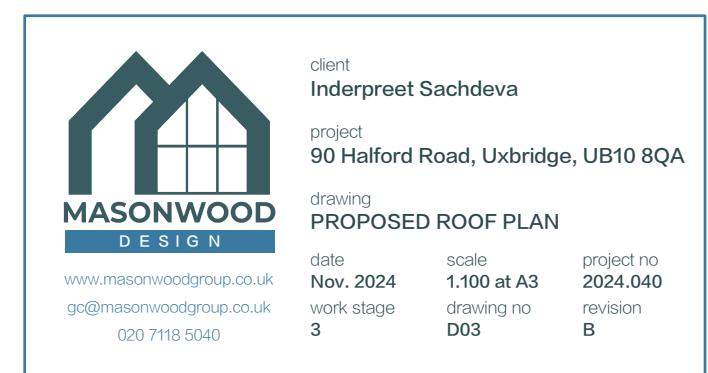

HOUSEHOLDER

HALFORD ROAD

101
Swakeleys Road

99
Swakeleys Road

97
Swakeleys Road

95
Swakeleys Road

88

Ref: 30932/APPROVED/2025/543

Notes

LANDSCAPING

Proposed soft landscaping totals to 39.5m²

The total front drive is 99.4m²

The proposed soft landscaping exceeds the 25% requirement

0 2 4 6 8 10 M


B 14/02/25
A 01/01/25
GC
GC
Amendments in line with planning officer (B Smith) comments
Amended as per officers (B Smith) email dated 18/12/24
Revision notes



client
Inderpreet Sachdeva
project
90 Halford Road, Uxbridge, UB10 8QA
drawing
PROPOSED SITE PLAN
date
Nov. 2024
scale
1:200 at A3
work stage
3
drawing no
D04
project no
2024.040
revision
B



HOUSEHOLDER

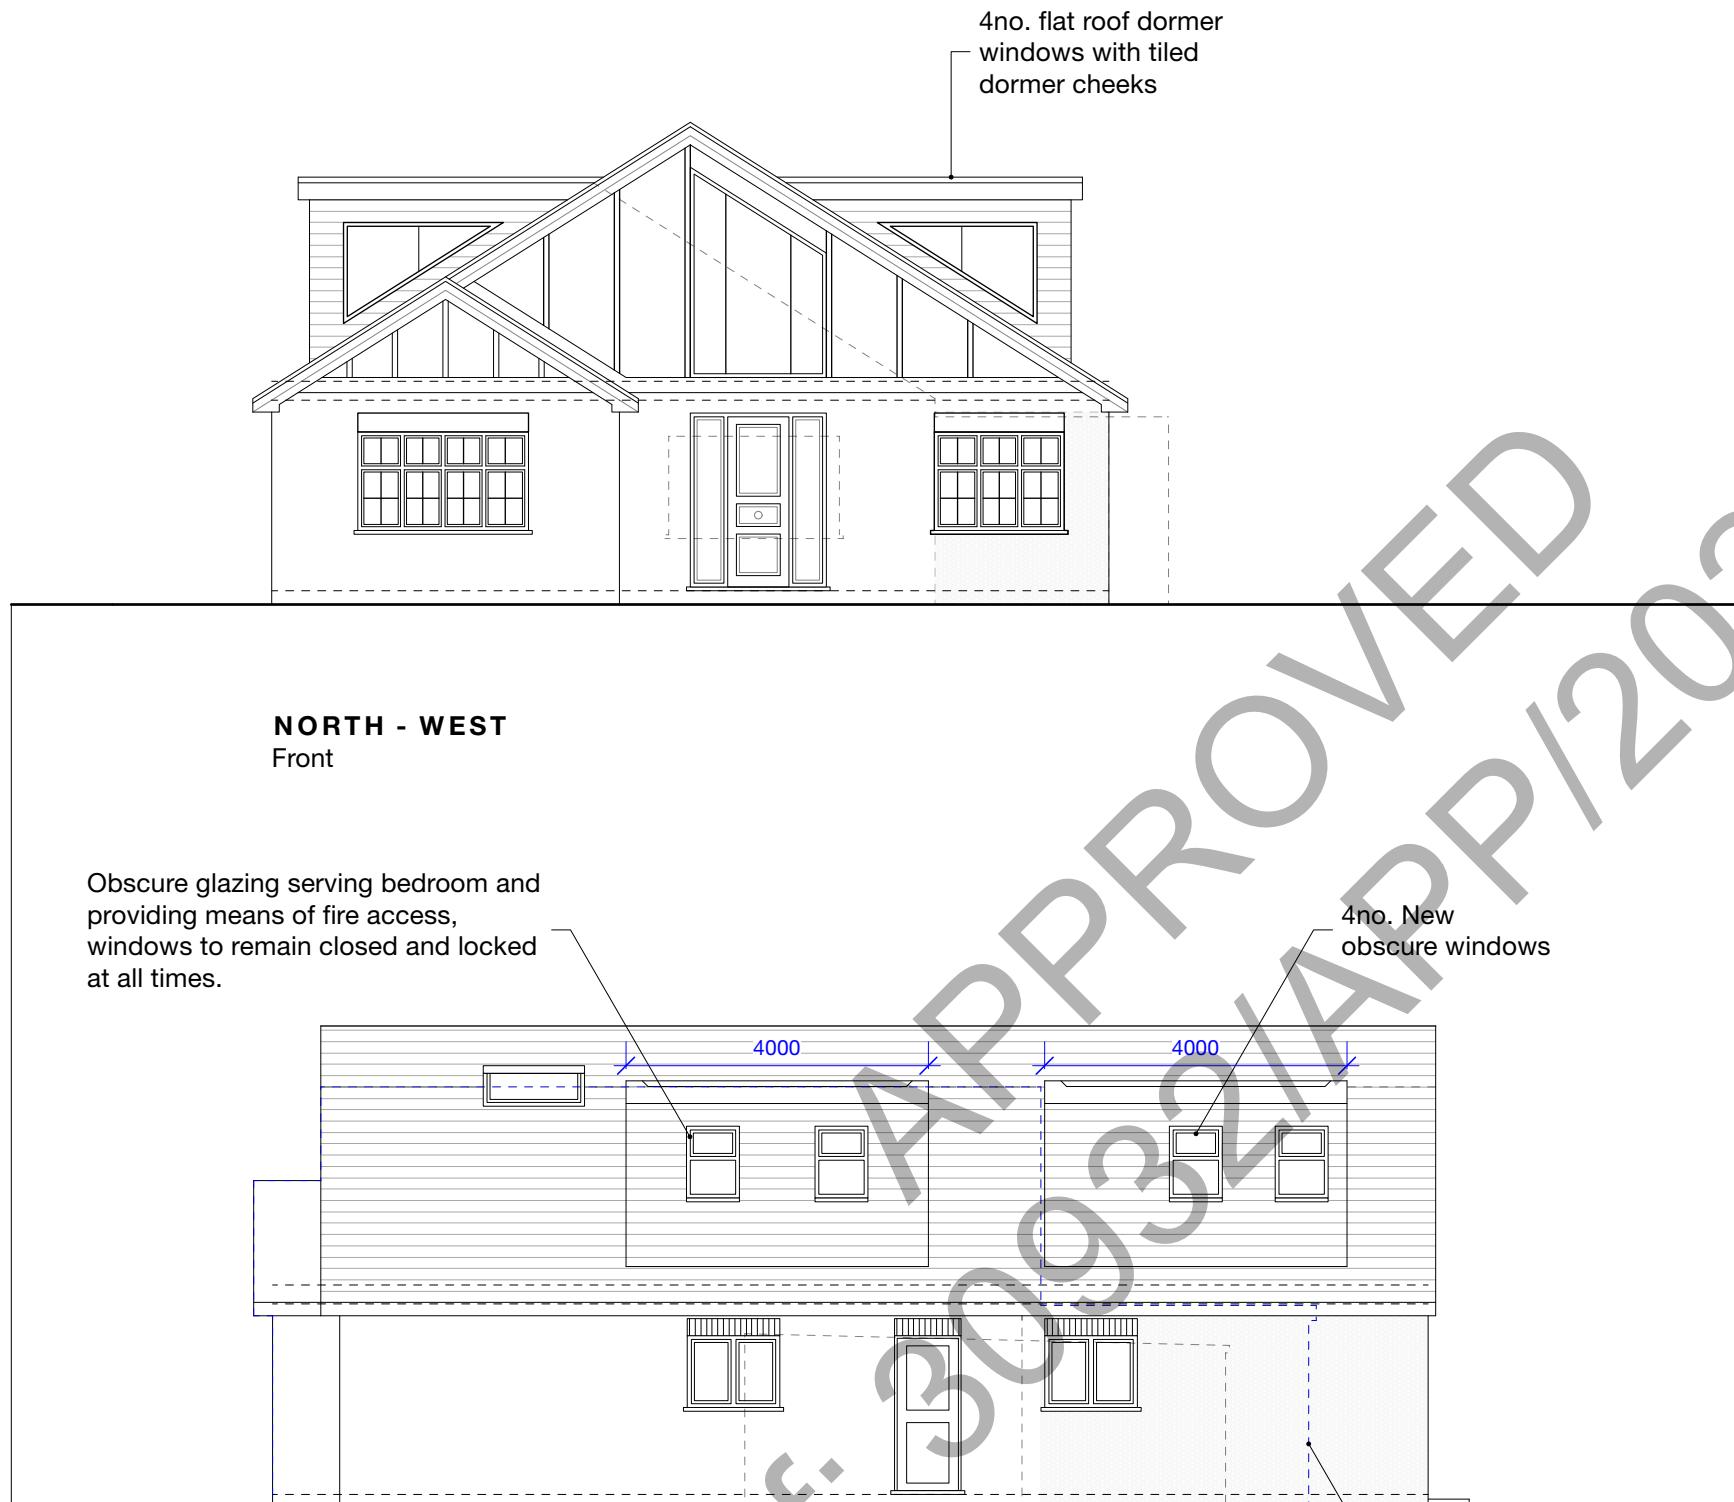

Notes

New work shown shaded in relation to approved application.

Demolition generally shown dotted


Approved application reference: 30932/APP/2024/2237

Proposed 4no dormers with a total length of 16m. Approved total length of dormers under app 30932/APP/2024/2237 is 17.1m



0 1 2 3 4 5M

HOUSEHOLDER

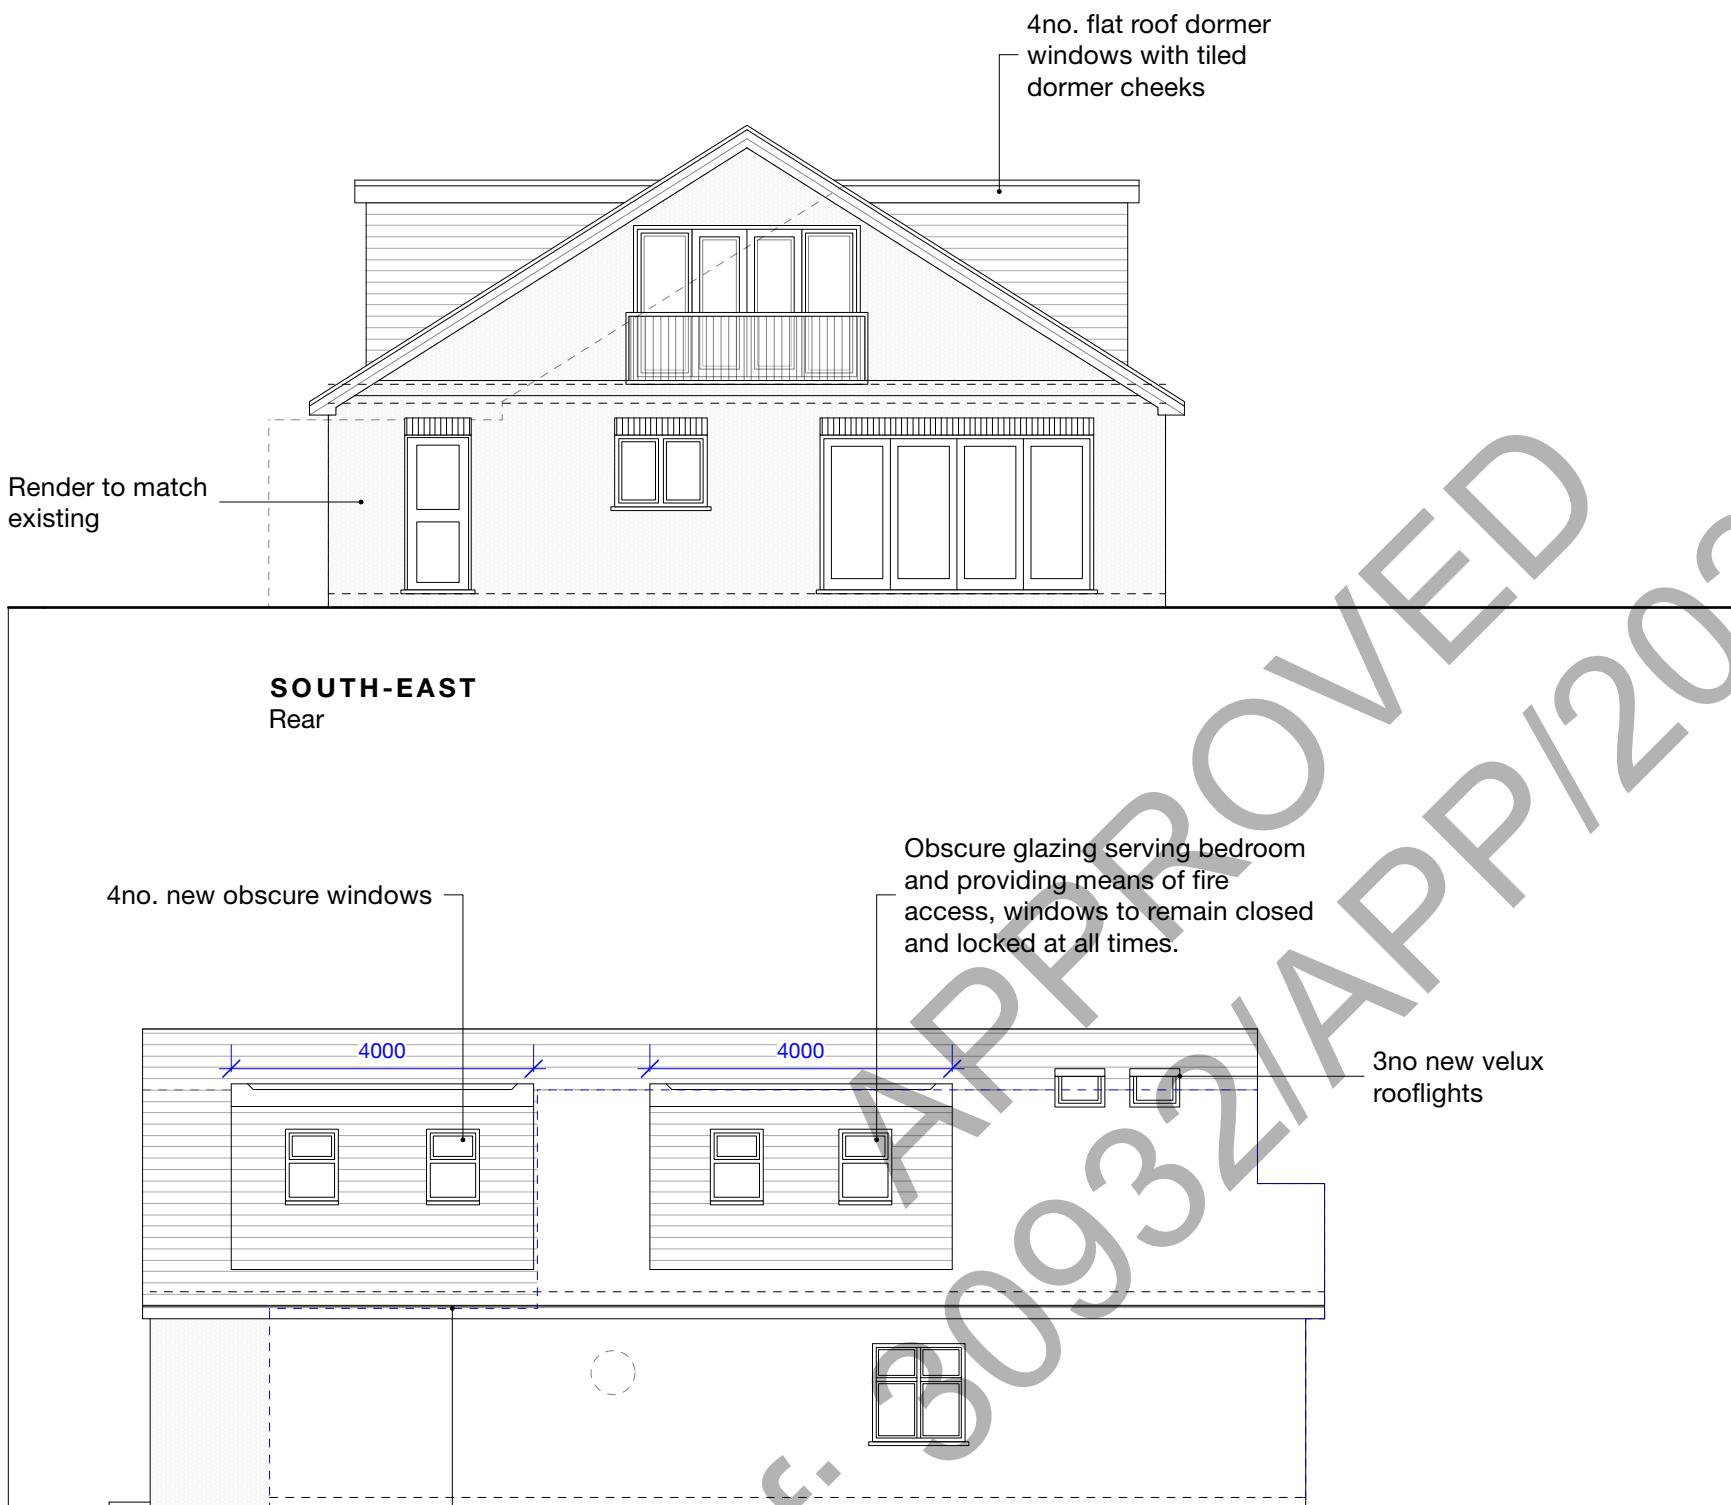

Notes

New work shown shaded in relation to approved application.

Demolition generally shown dotted

Approved application reference: 30932/APP/2024/2237

Proposed 4no dormers with a total length of 16m.
Approved total length of dormers under app 30932/APP/2024/2237 is 17.1m

