


Notes

New work shown shaded in relation to approved application reference: 30932/APP/2025/54

Demolition generally shown dotted

C cupboard
 RL rooflight
 RLA roof light above
 MH manhole
 wm washing machine
 E/s En-suite

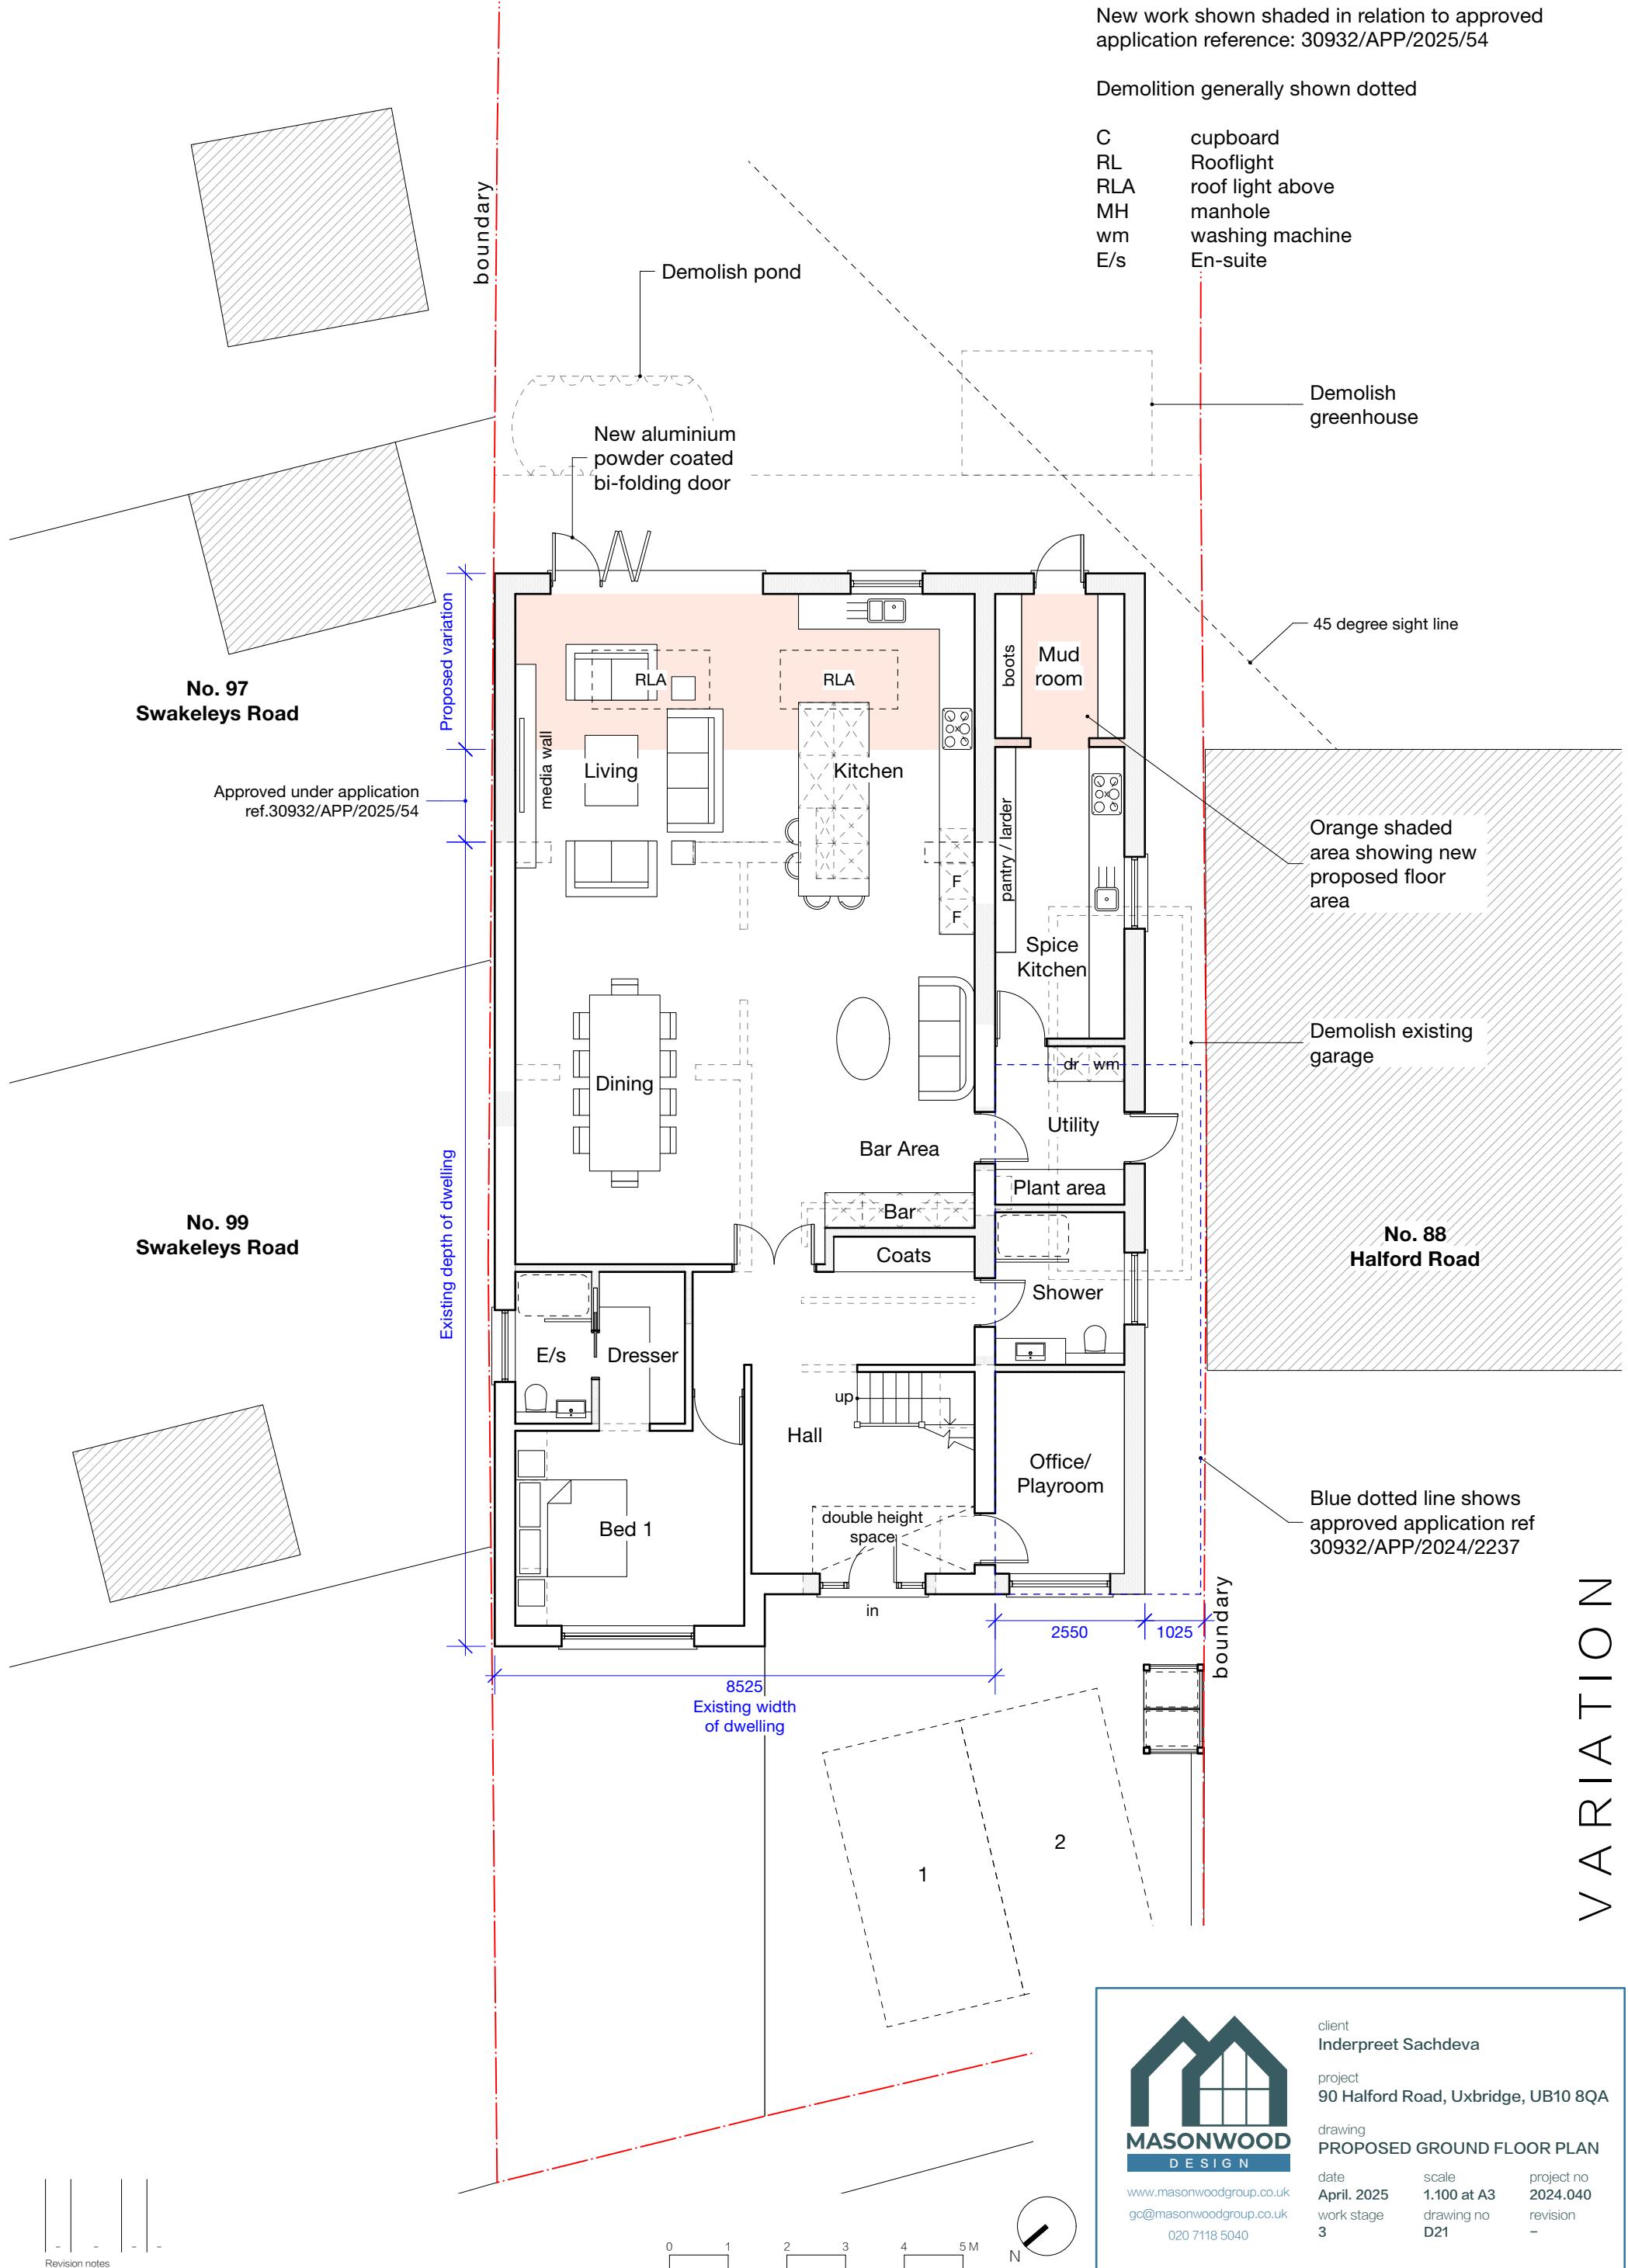


Notes

New work shown shaded in relation to approved application reference: 30932/APP/2025/54

Demolition generally shown dotted


C cupboard
RL rooflight
RLA roof light above manhole
MH manhole

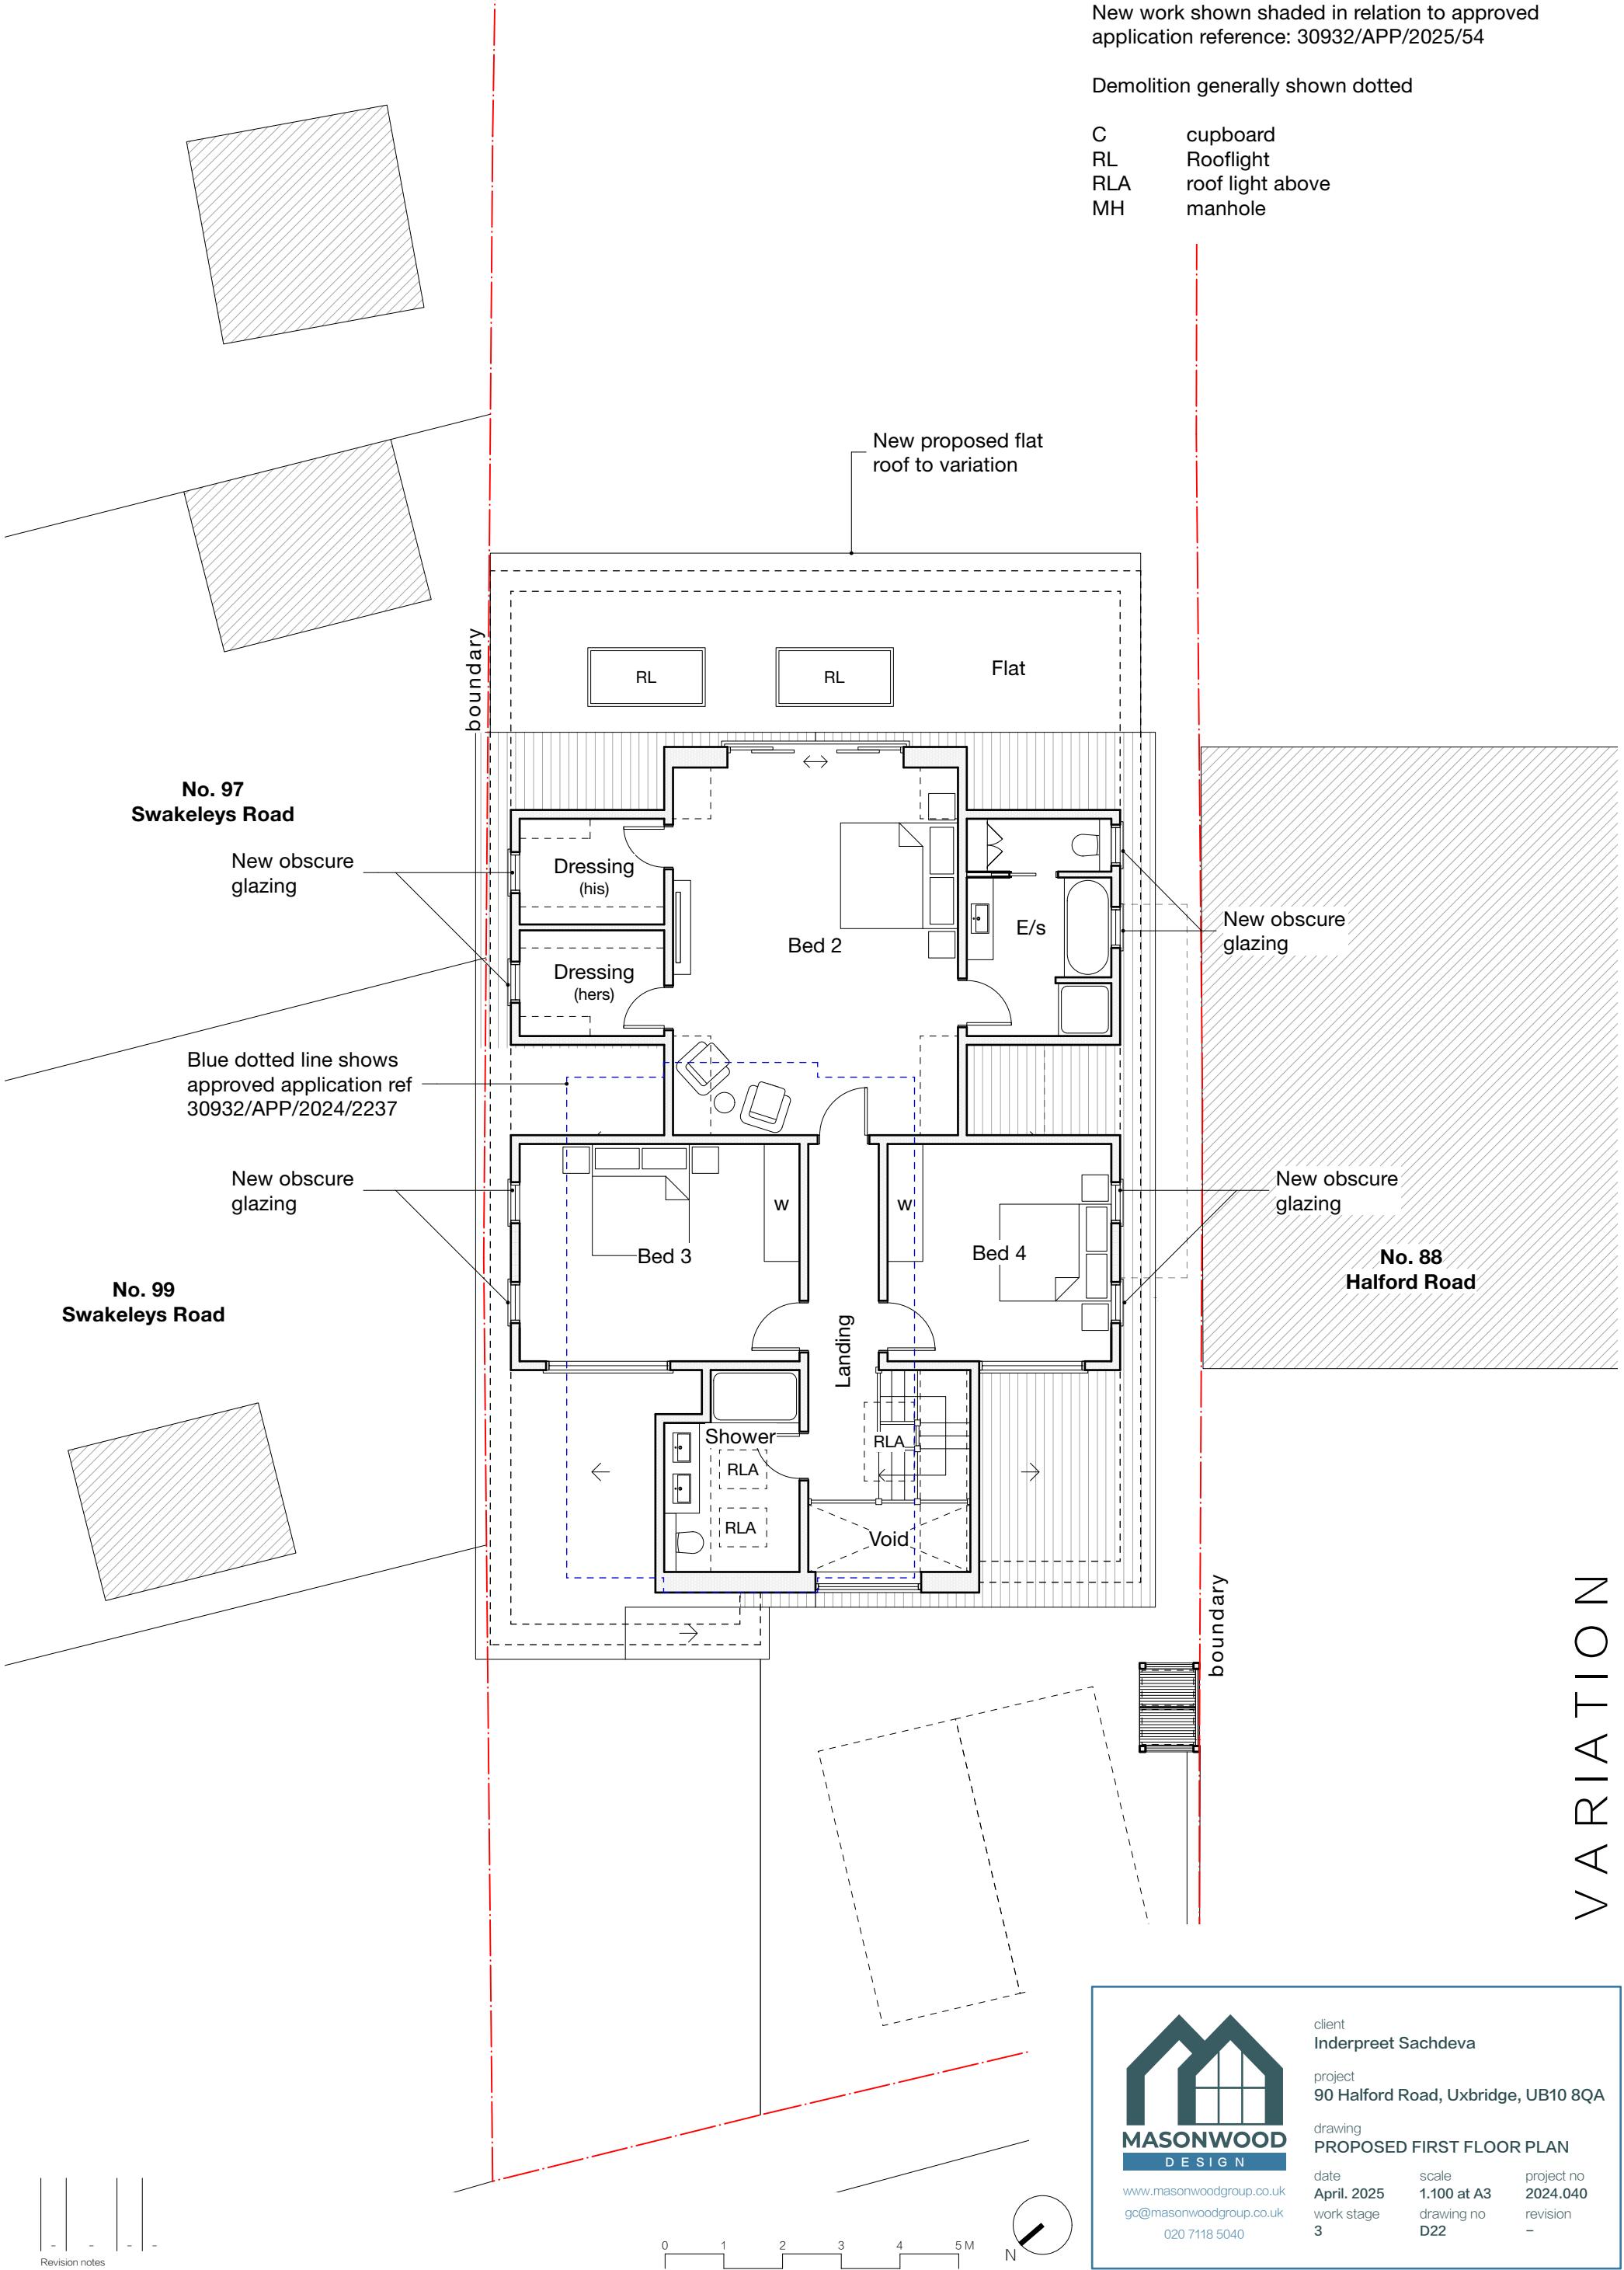

Notes

New work shown shaded in relation to approved application reference: 30932/APP/2025/54

Demolition generally shown dotted

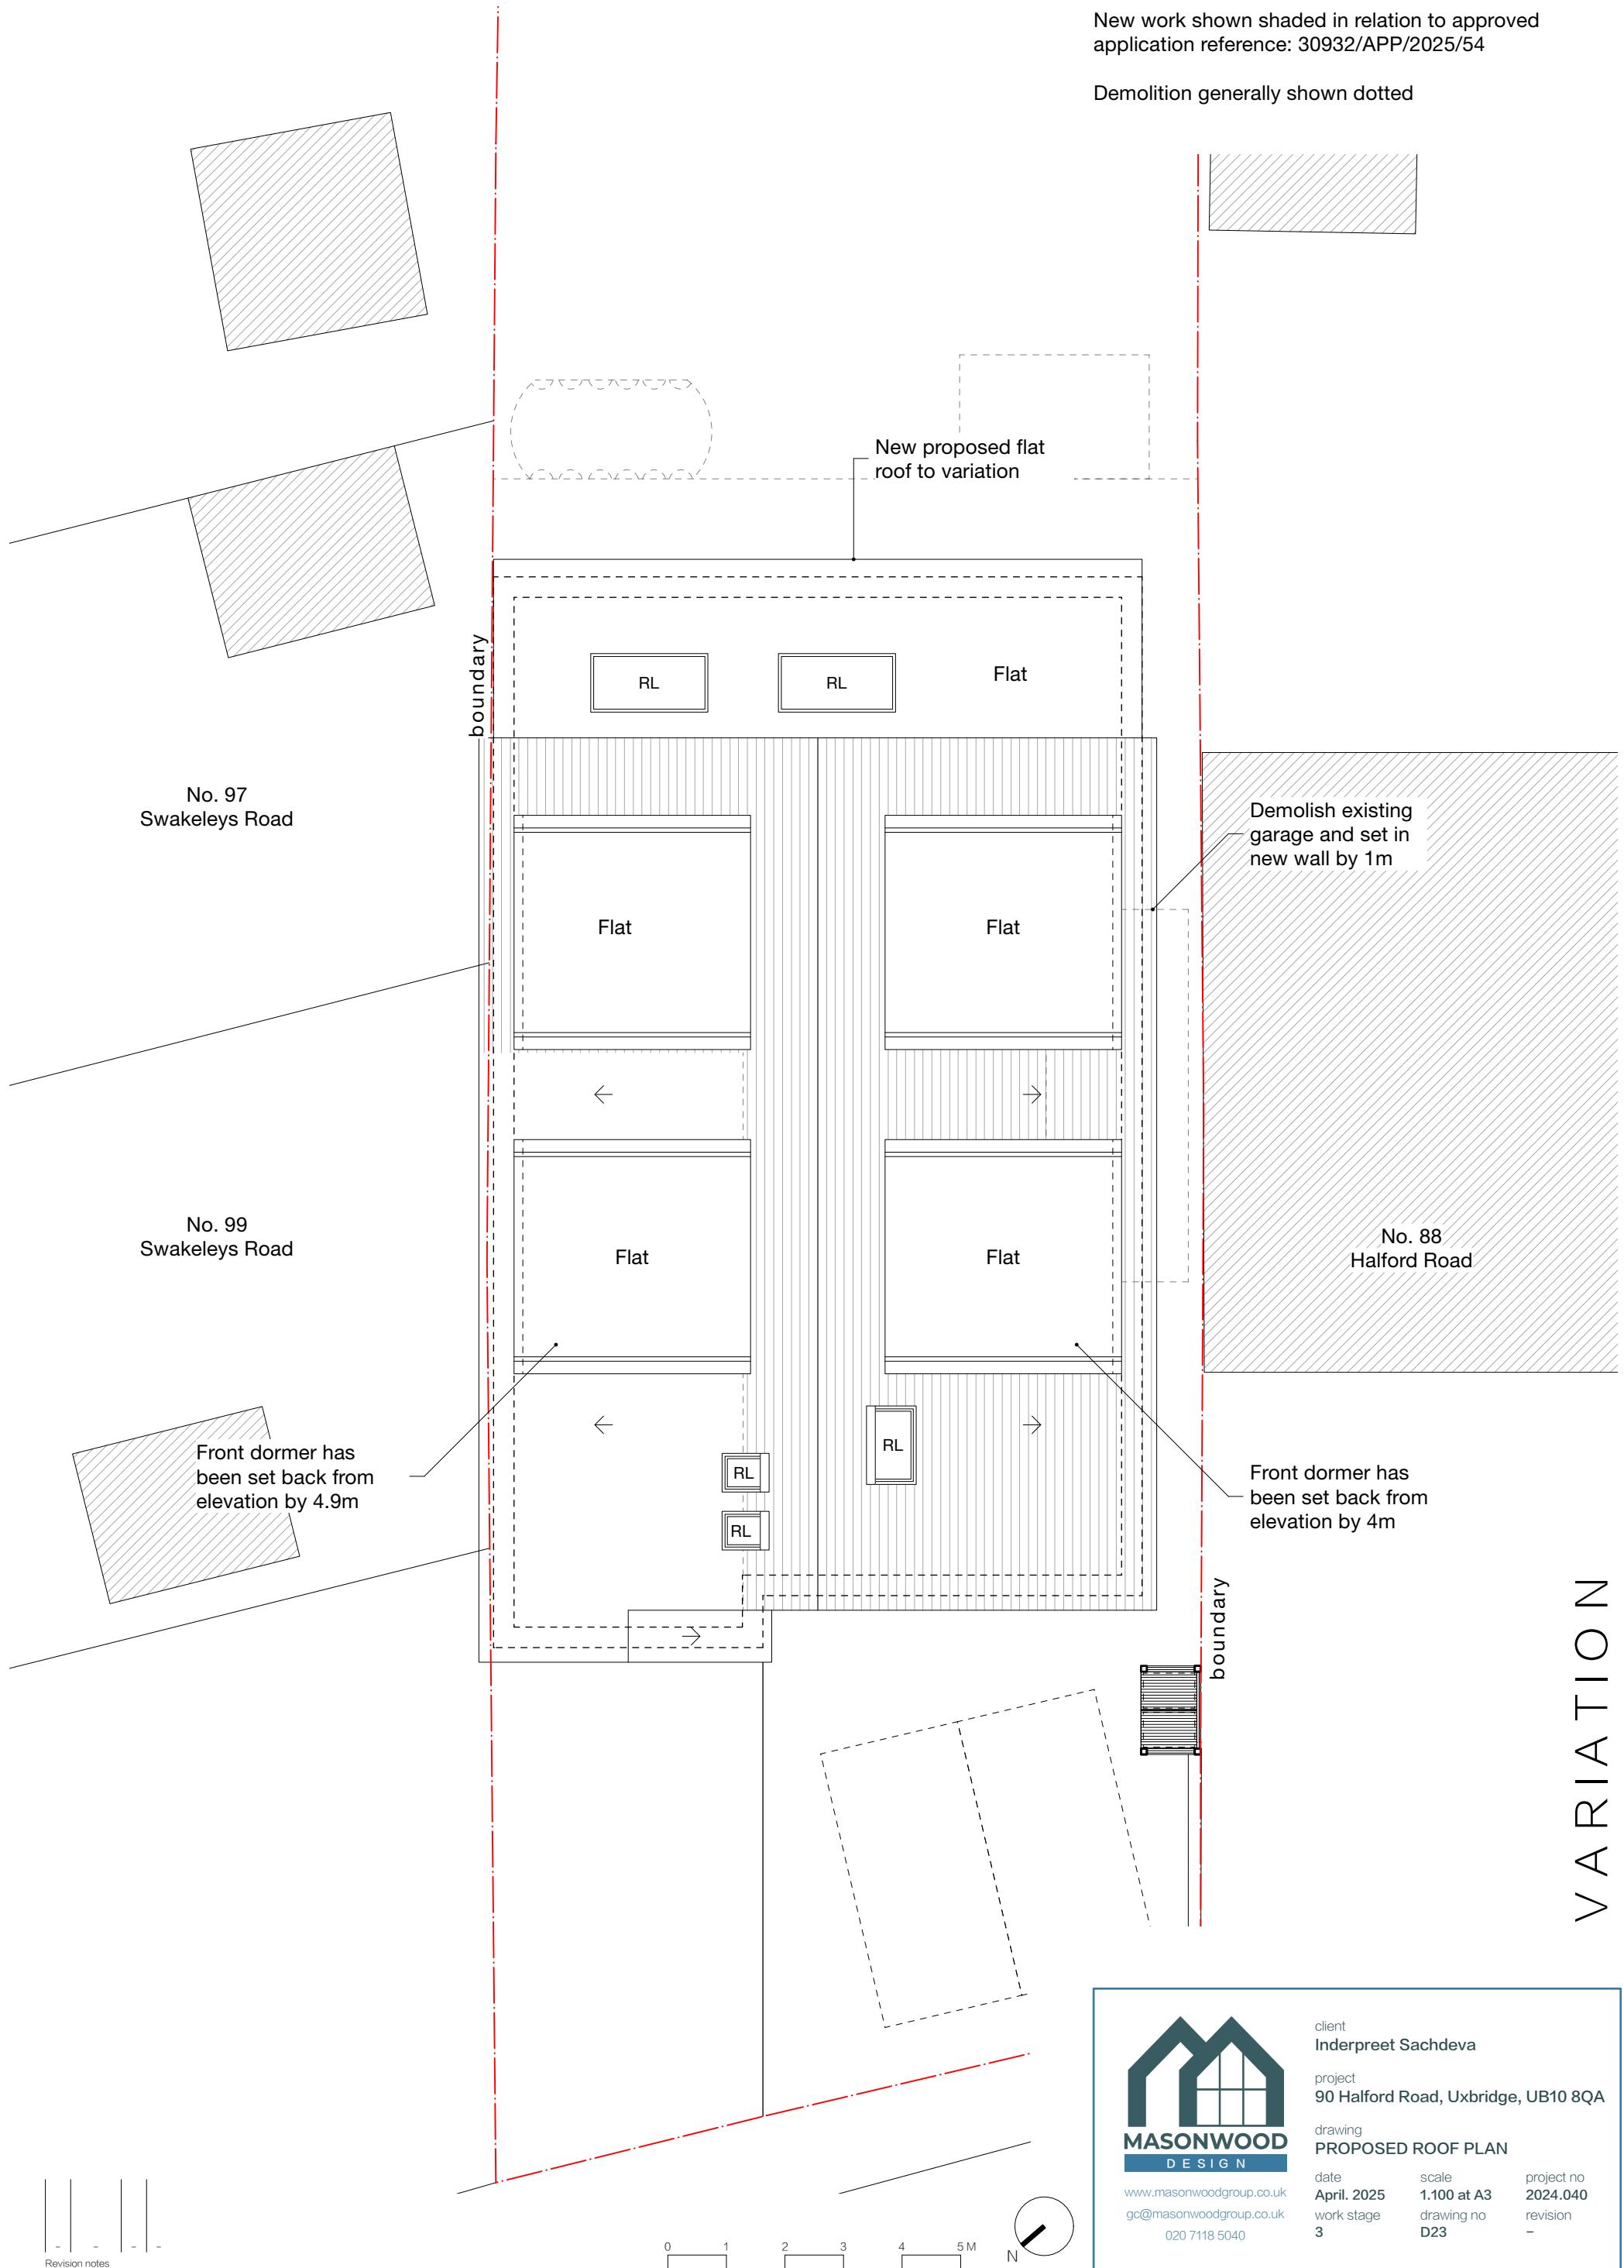

V A R I A T I O N

VARIATION

HALFORD ROAD

101
Swakeleys Road

99
Swakeleys Road


97
Swakeleys Road

95
Swakeleys Road

88

Notes

New work shown shaded in relation to approved application reference: 30932/APP/2025/54

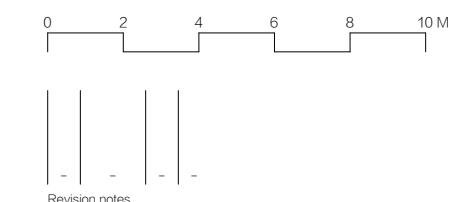

Revision notes



MASONWOOD
DESIGN

www.masonwoodgroup.co.uk
gc@masonwoodgroup.co.uk
020 7118 5040


client
Inderpreet Sachdeva
project
90 Halford Road, Uxbridge, UB10 8QA
drawing
PROPOSED SITE PLAN
date
April. 2025
work stage
3
scale
1:200 at A3
drawing no
D24
project no
2024.040
revision
-



Notes

New work shown shaded in relation to approved application reference: 30932/APP/2025/54

Demolition generally shown dotted

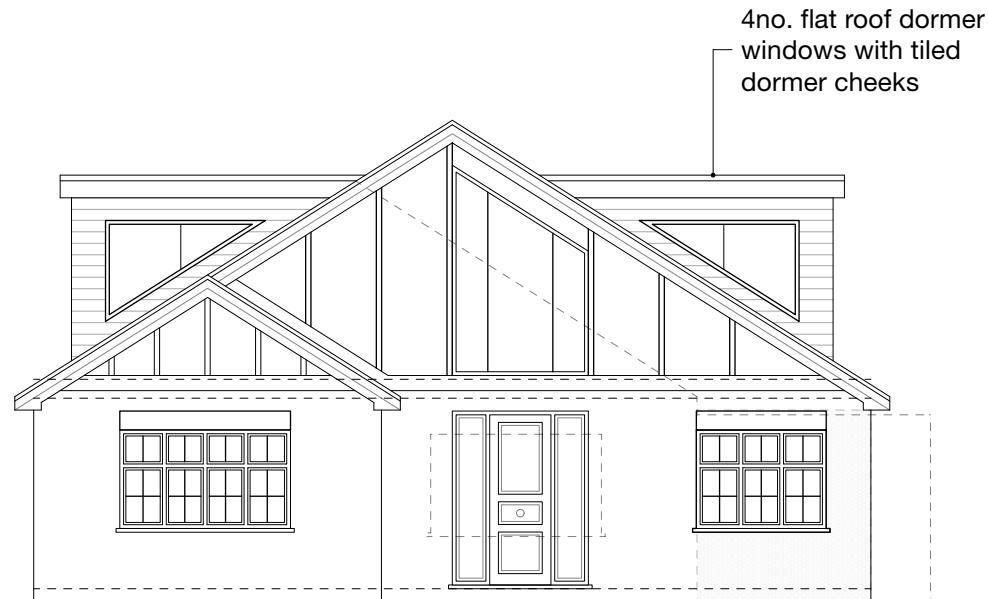

NORTH - WEST
Front

Obscure glazing serving bedroom and providing means of fire access, windows to remain closed and locked at all times.



Revision notes

SOUTH - WEST
Side


Blue dotted line shows approved application ref 30932/APP/2024/2237

0 1 2 3 4 5M



V A R I A T I O N

VARIATION

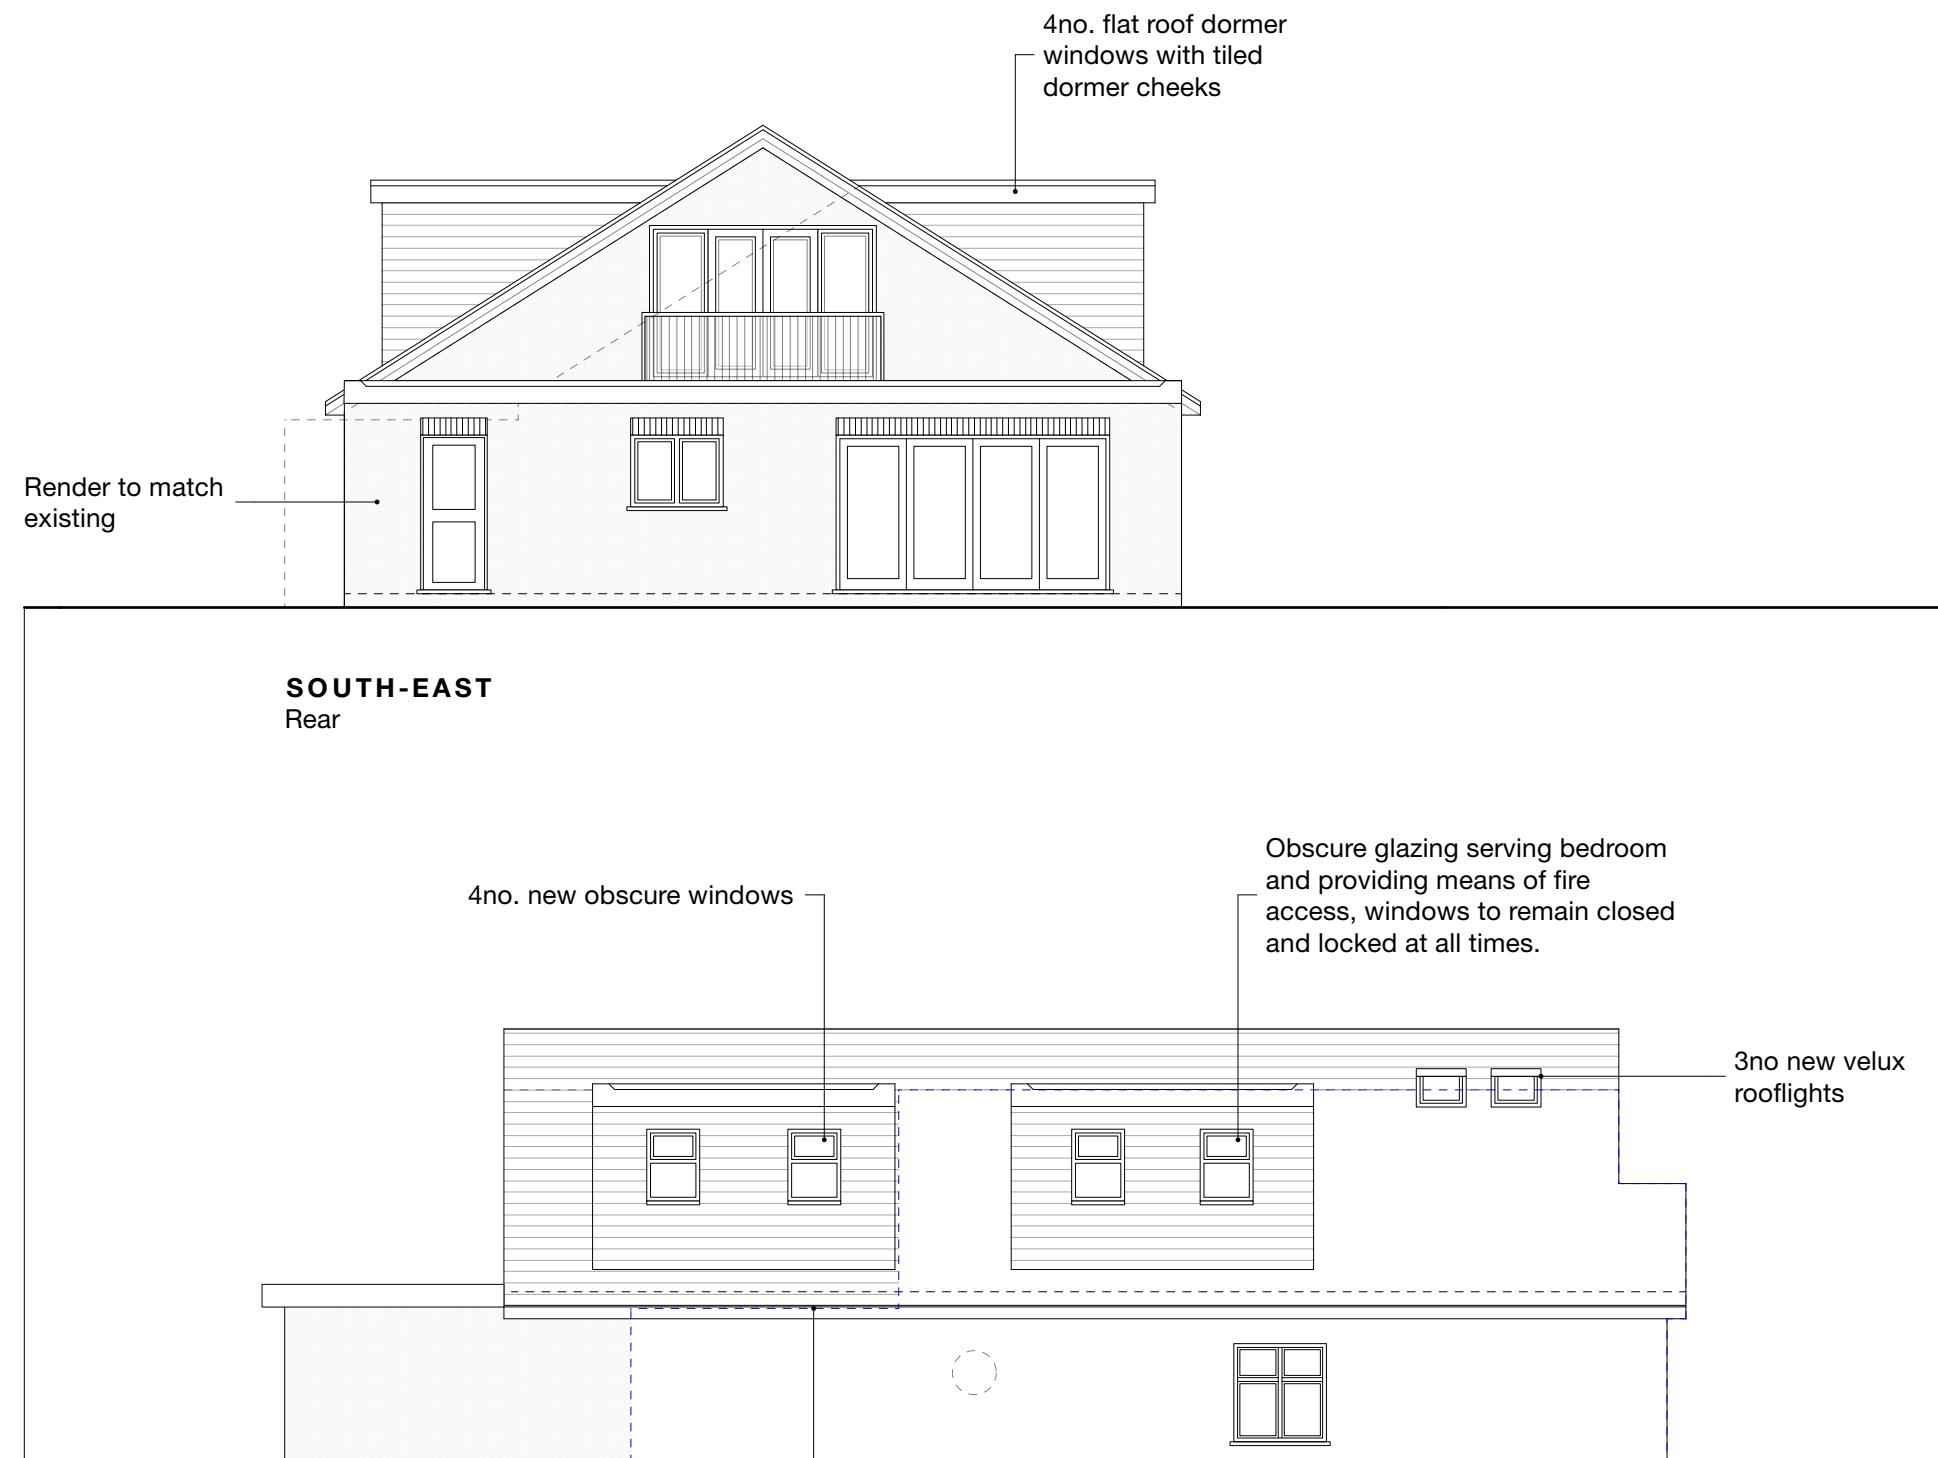

Notes

New work shown shaded in relation to approved application reference: 30932/APP/2025/54

Demolition generally shown dotted

