


Notes

New work shown shaded in relation to approved application 30932/APP/2025/54.

Demolition generally shown dotted

RLA
E/s
Roof light above
En-suite

Outbuilding

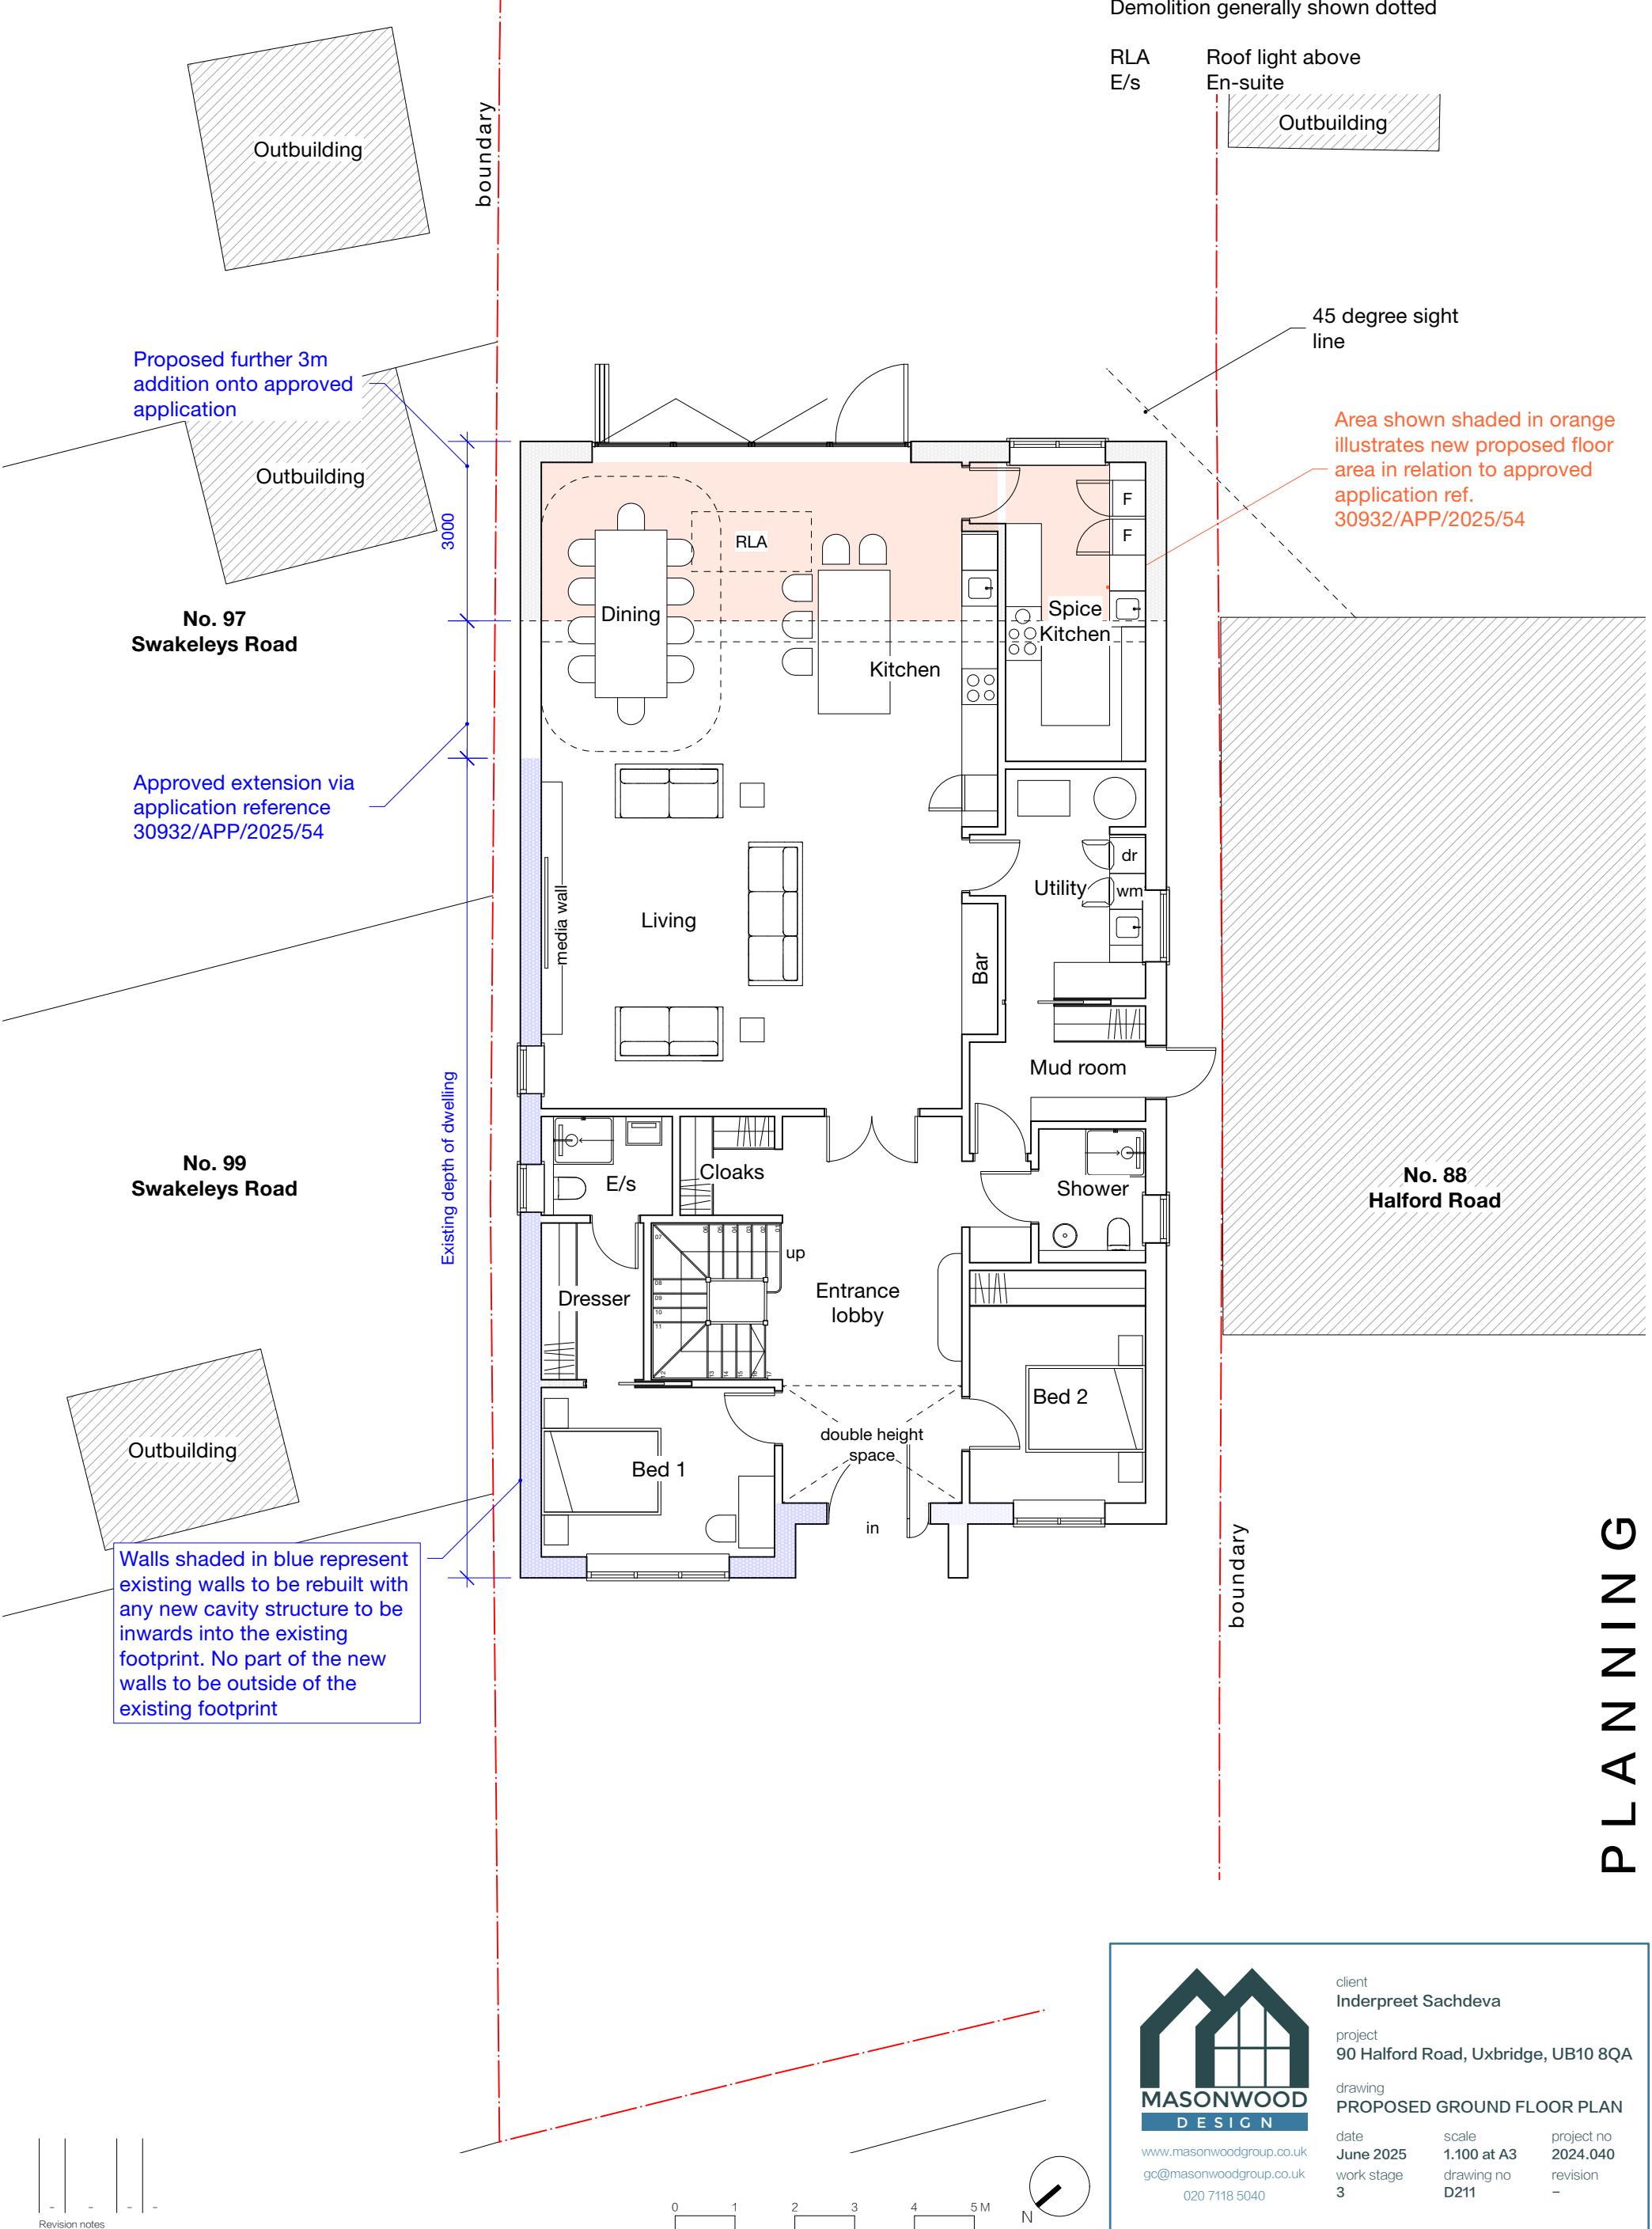

Notes

New work shown shaded in relation to approved application 30932/APP/2025/54.

Demolition generally shown dotted

RL
E/s

Roof light
En-suite



New proposed flat roof to new rear extension in addition to approved application ref. 30932/APP/2025/54

No. 97
Swakeleys Road

New obscure glazing

Proposed first floor works approved via application ref 30932/APP/2025/54

No. 99
Swakeleys Road


New obscure glazing

New obscure glazing

New obscure glazing

No. 88
Halford Road

PLANNING

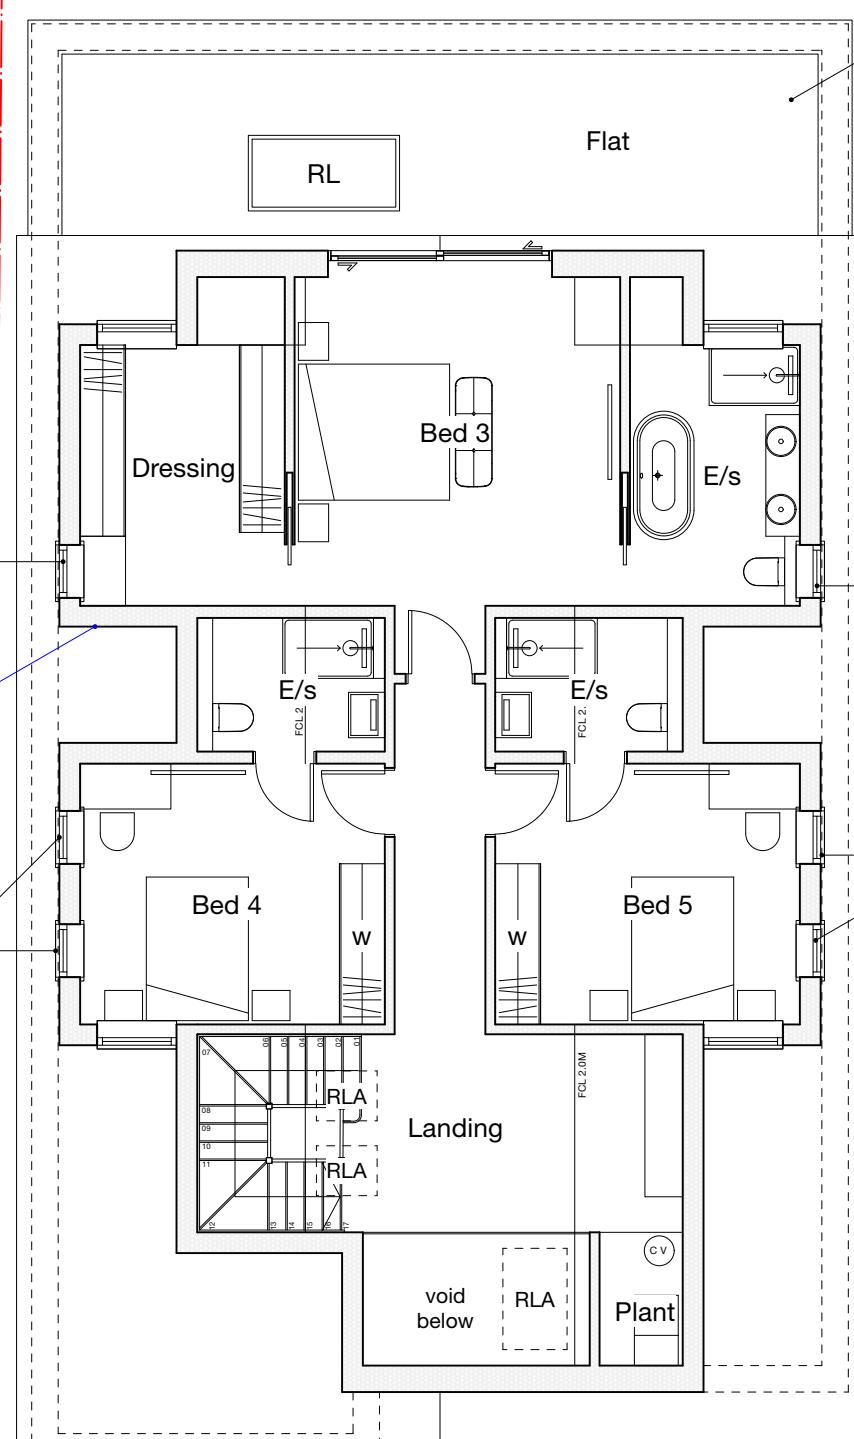


Revision notes

0 1 2 3 4 5 M N



PLANNING

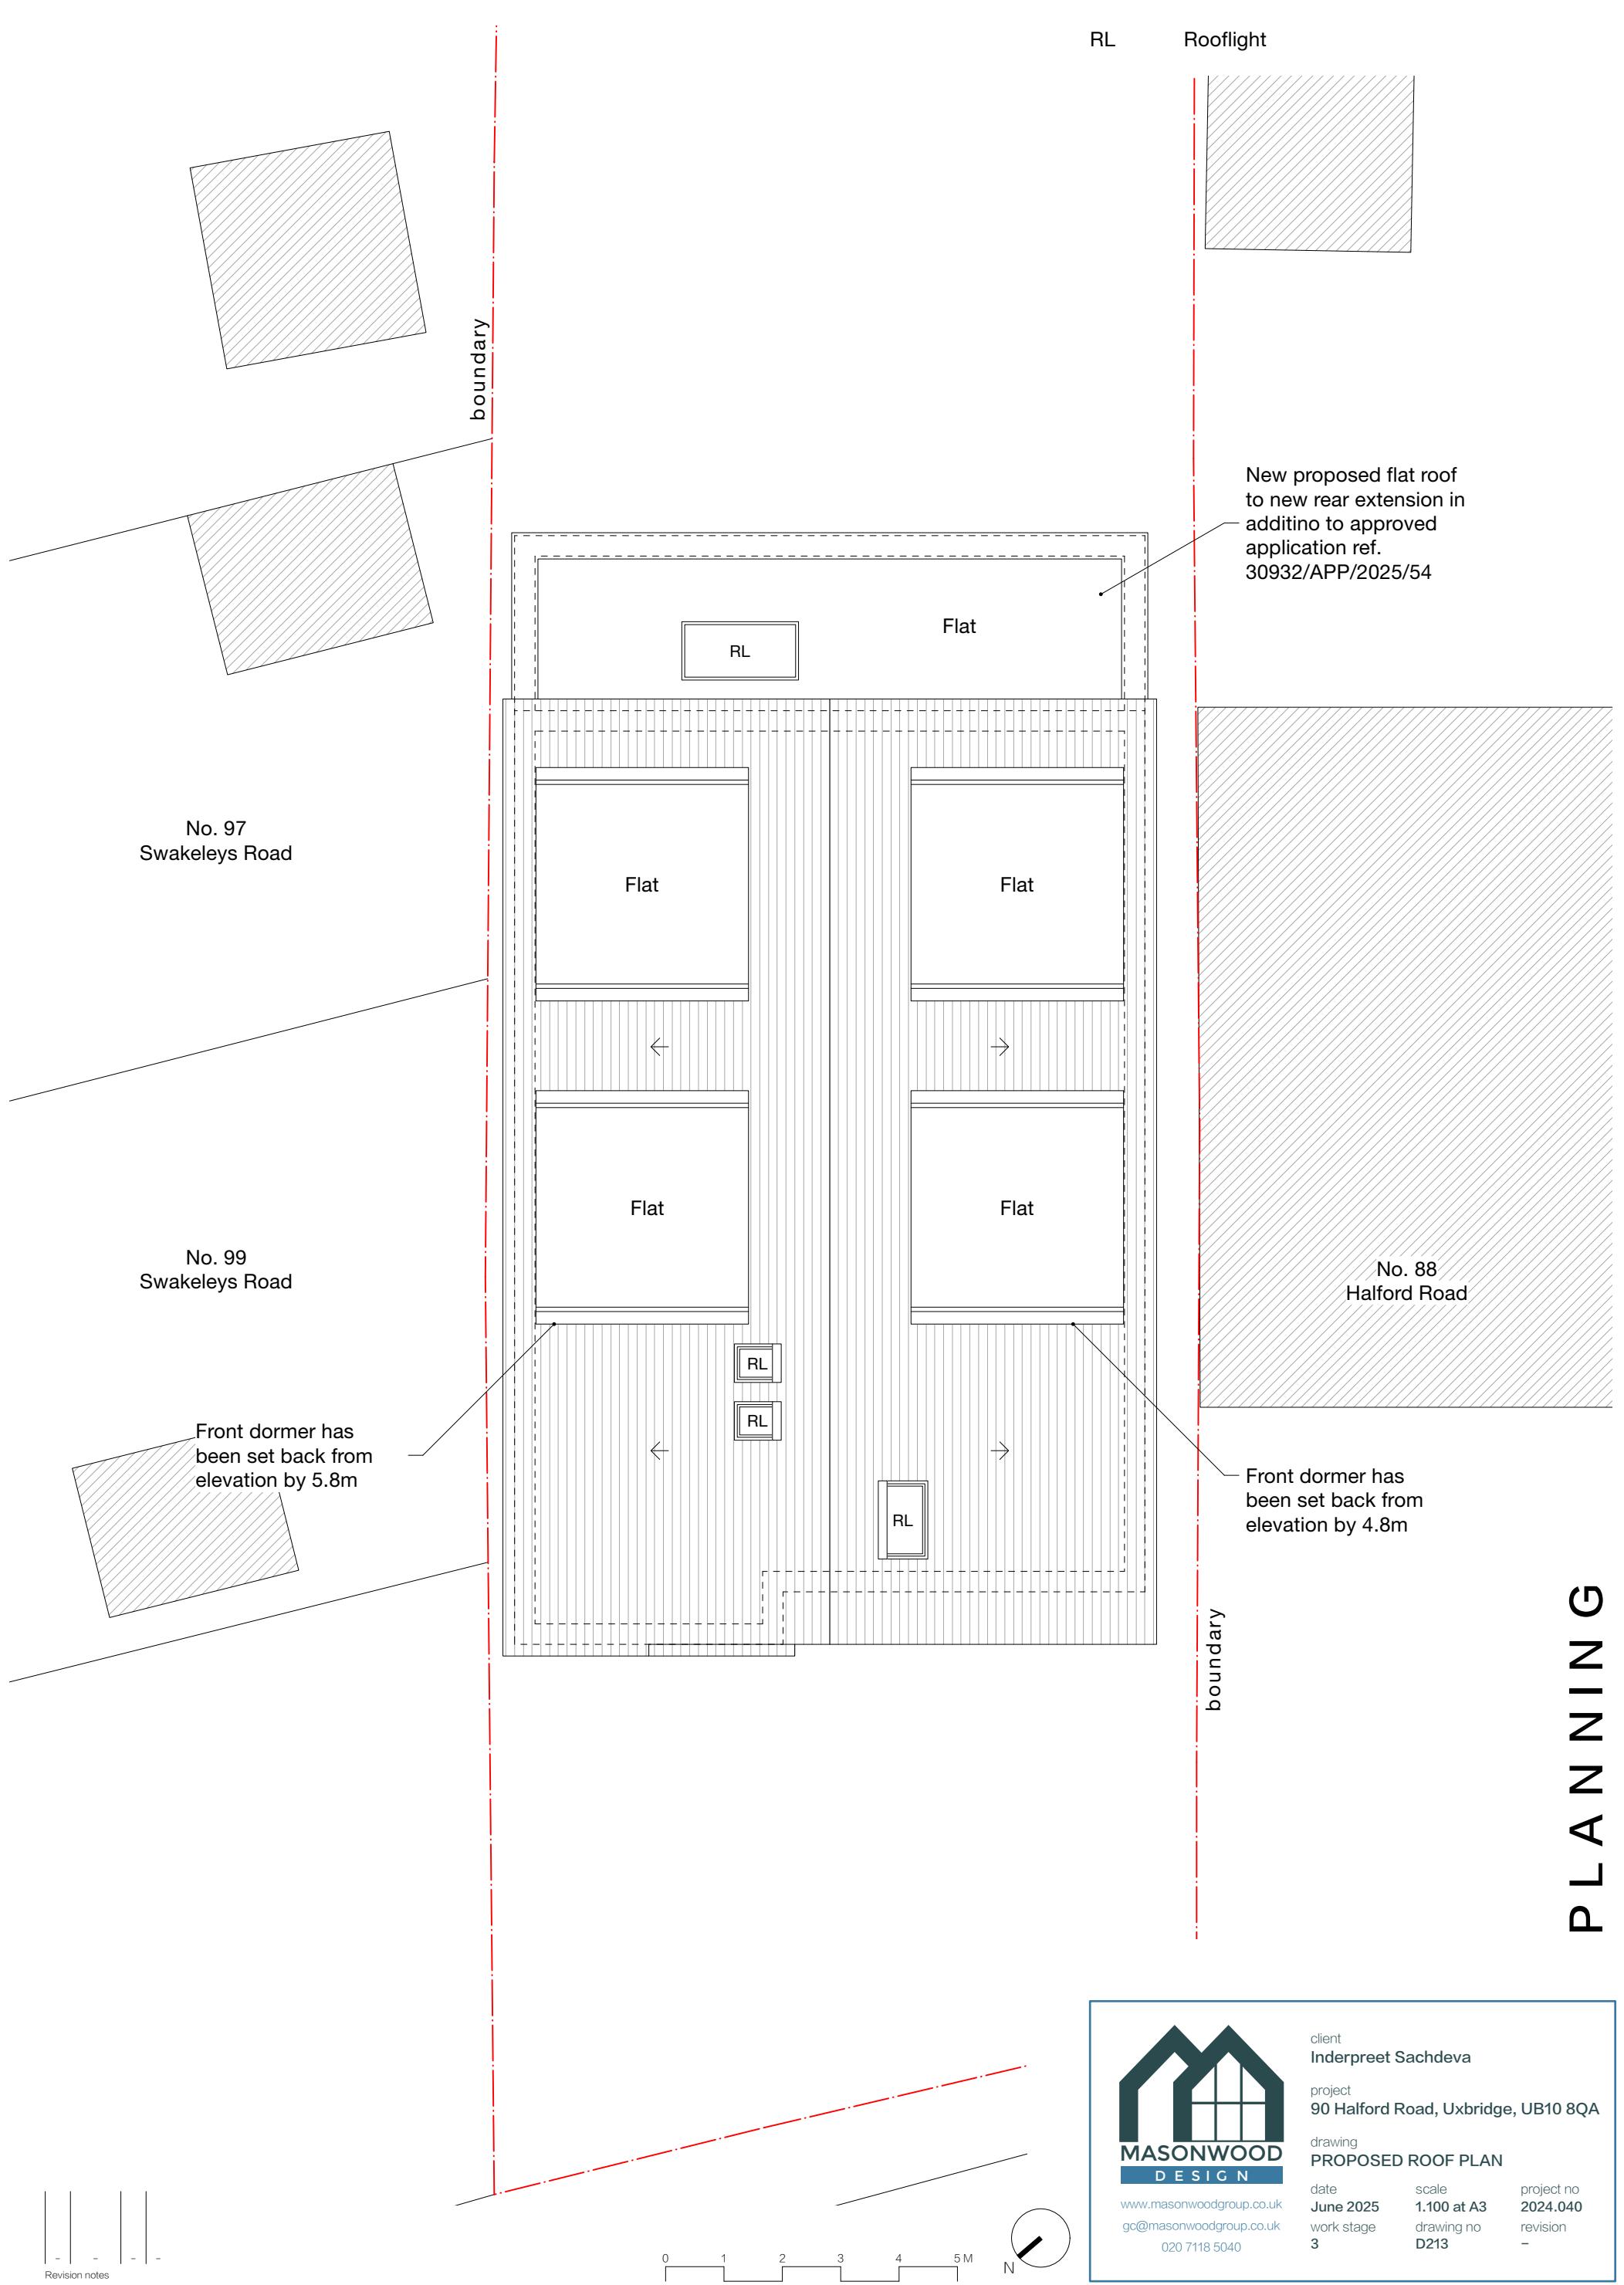

PLANNING

HALFORD ROAD

101
Swakeleys Road

99
Swakeleys Road

97
Swakeleys Road

95
Swakeleys Road

Notes

0 2 4 6 8 10 M


Revision notes



client
Inderpreet Sachdeva
project
90 Halford Road, Uxbridge, UB10 8QA
drawing
PROPOSED SITE PLAN
date
June 2025
work stage
3
scale
1:200 at A3
drawing no
D214
project no
2024.040
revision
-



PLANNING

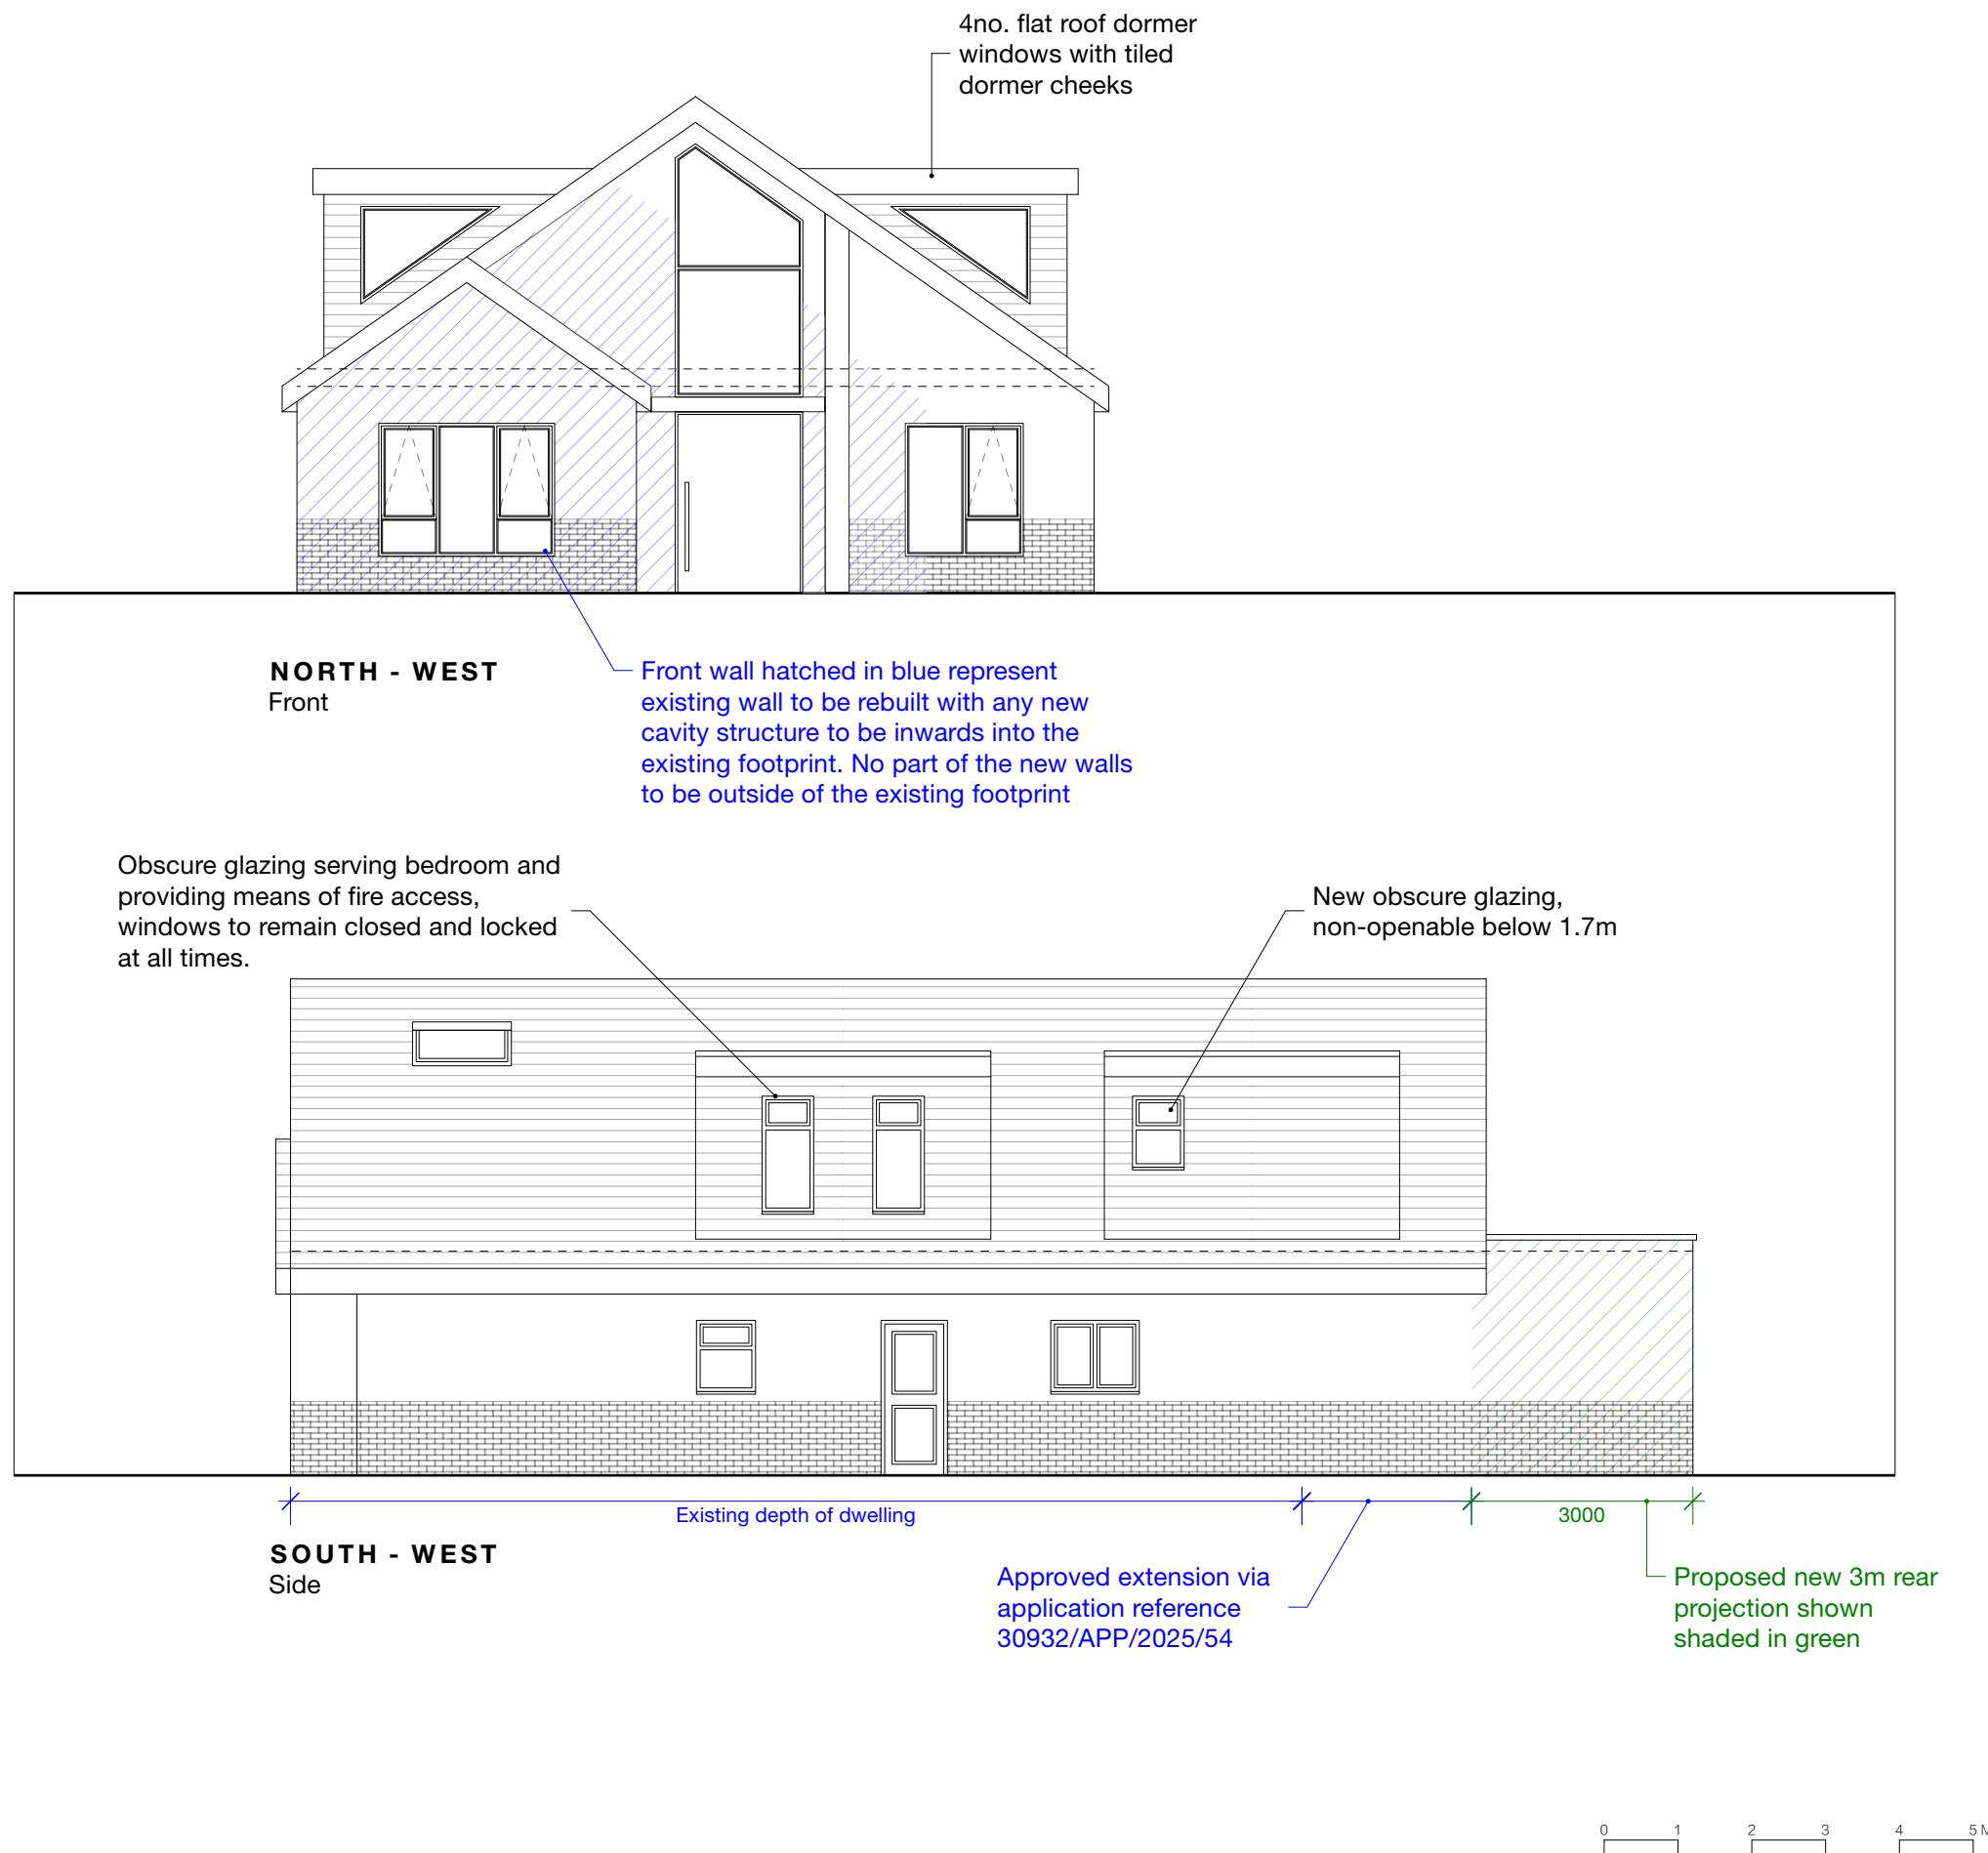

PLANNING

