


HOUSEHOLDER

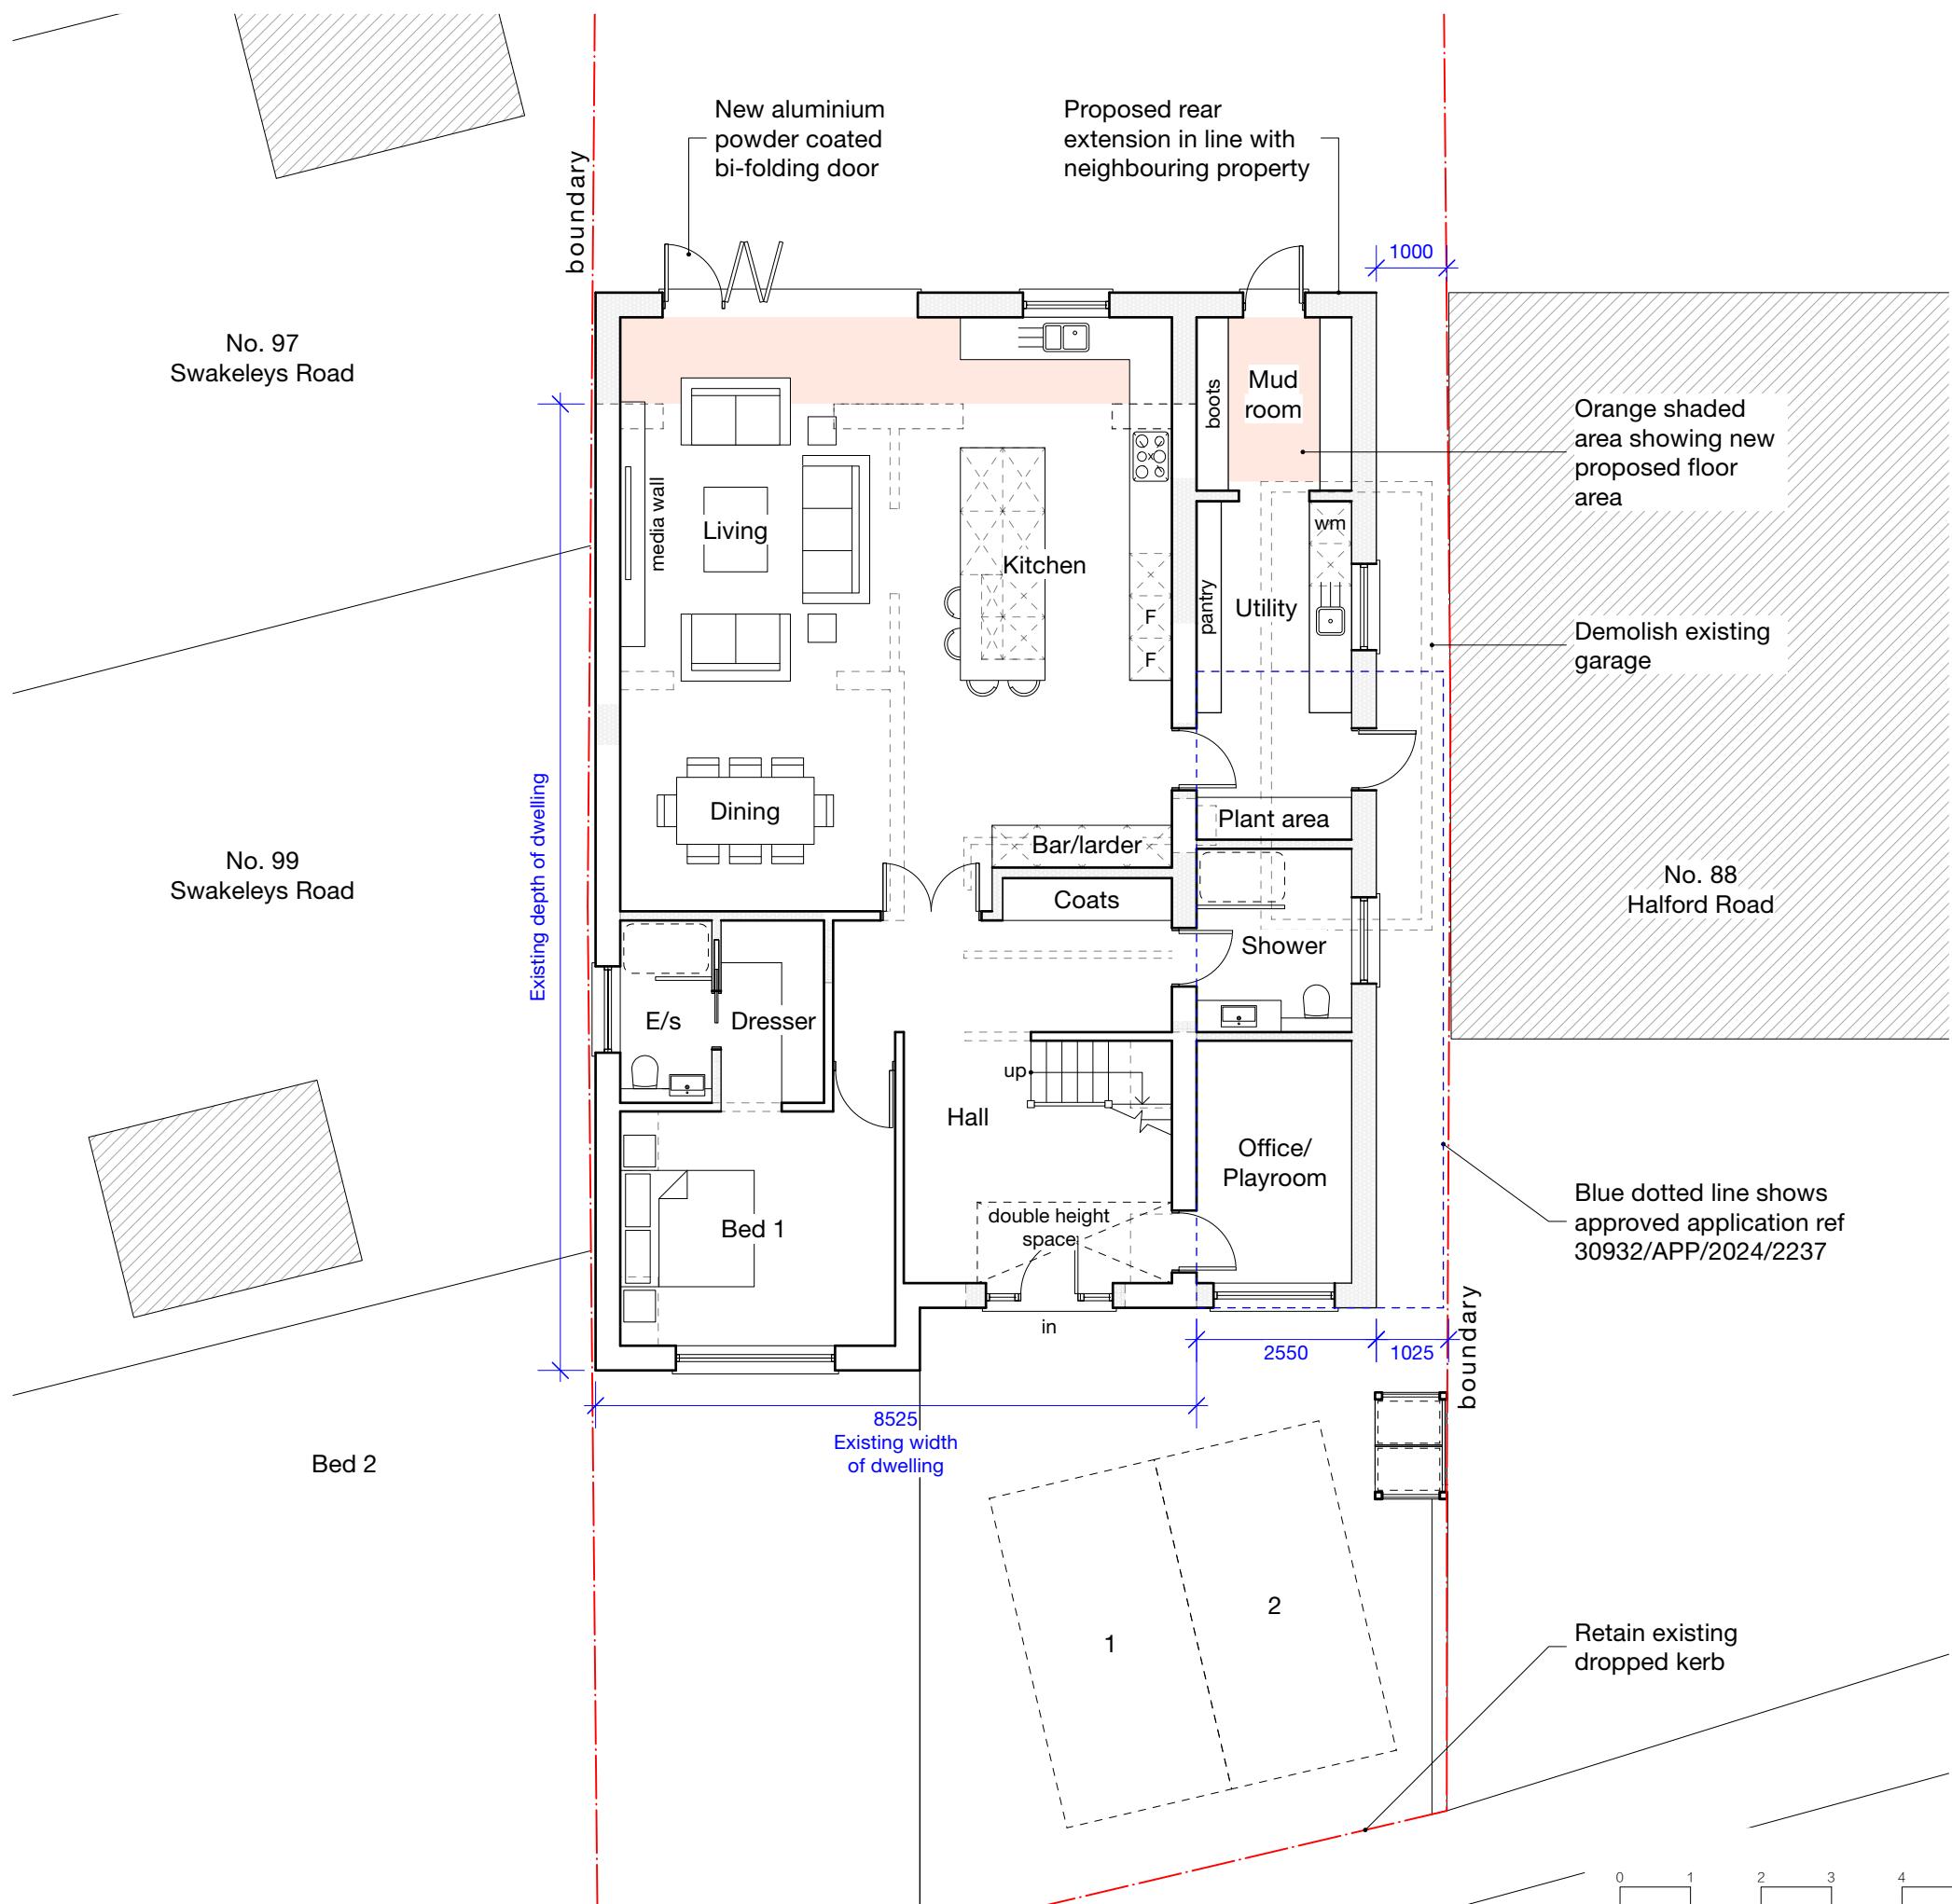

Notes


New work shown shaded in relation to approved application.

Demolition generally shown dotted

Approved application reference: 30932/APP/2024/2237

C	cupboard
RL	Rooflight
RLA	roof light above
MH	manhole
wm	washing machine
E/s	En-suite

B 14/02/25
 A 01/01/25
 GC
 GC
 Amendments in line with planning officer (B Smith) comments
 Amended as per officers (B Smith) email dated 18/12/24

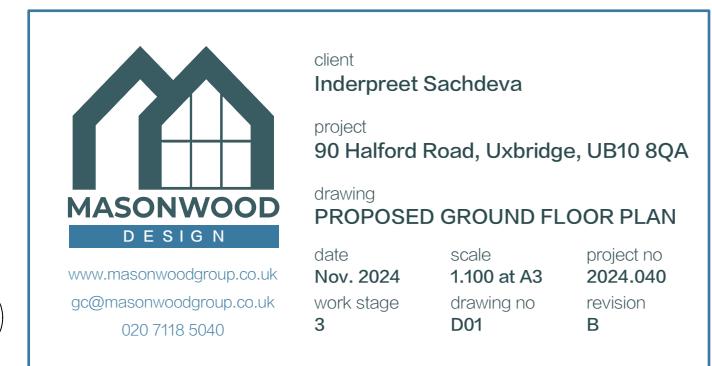

HOUSEHOLDER



B 14/02/25
A 01/01/25
GC
GC
Amendments in line with planning officer (B Smith) comments
Amended as per officers (B Smith) email dated 18/12/24


Revision notes

client
Inderpreet Sachdeva
project
90 Halford Road, Uxbridge, UB10 8QA
drawing
PROPOSED FIRST FLOOR PLAN
date
Nov. 2024
scale
1:100 at A3
work stage
3
drawing no
D02
project no
2024.040
revision
B

MASONWOOD
DESIGN

www.masonwoodgroup.co.uk
gc@masonwoodgroup.co.uk
020 7118 5040

HOUSEHOLDER

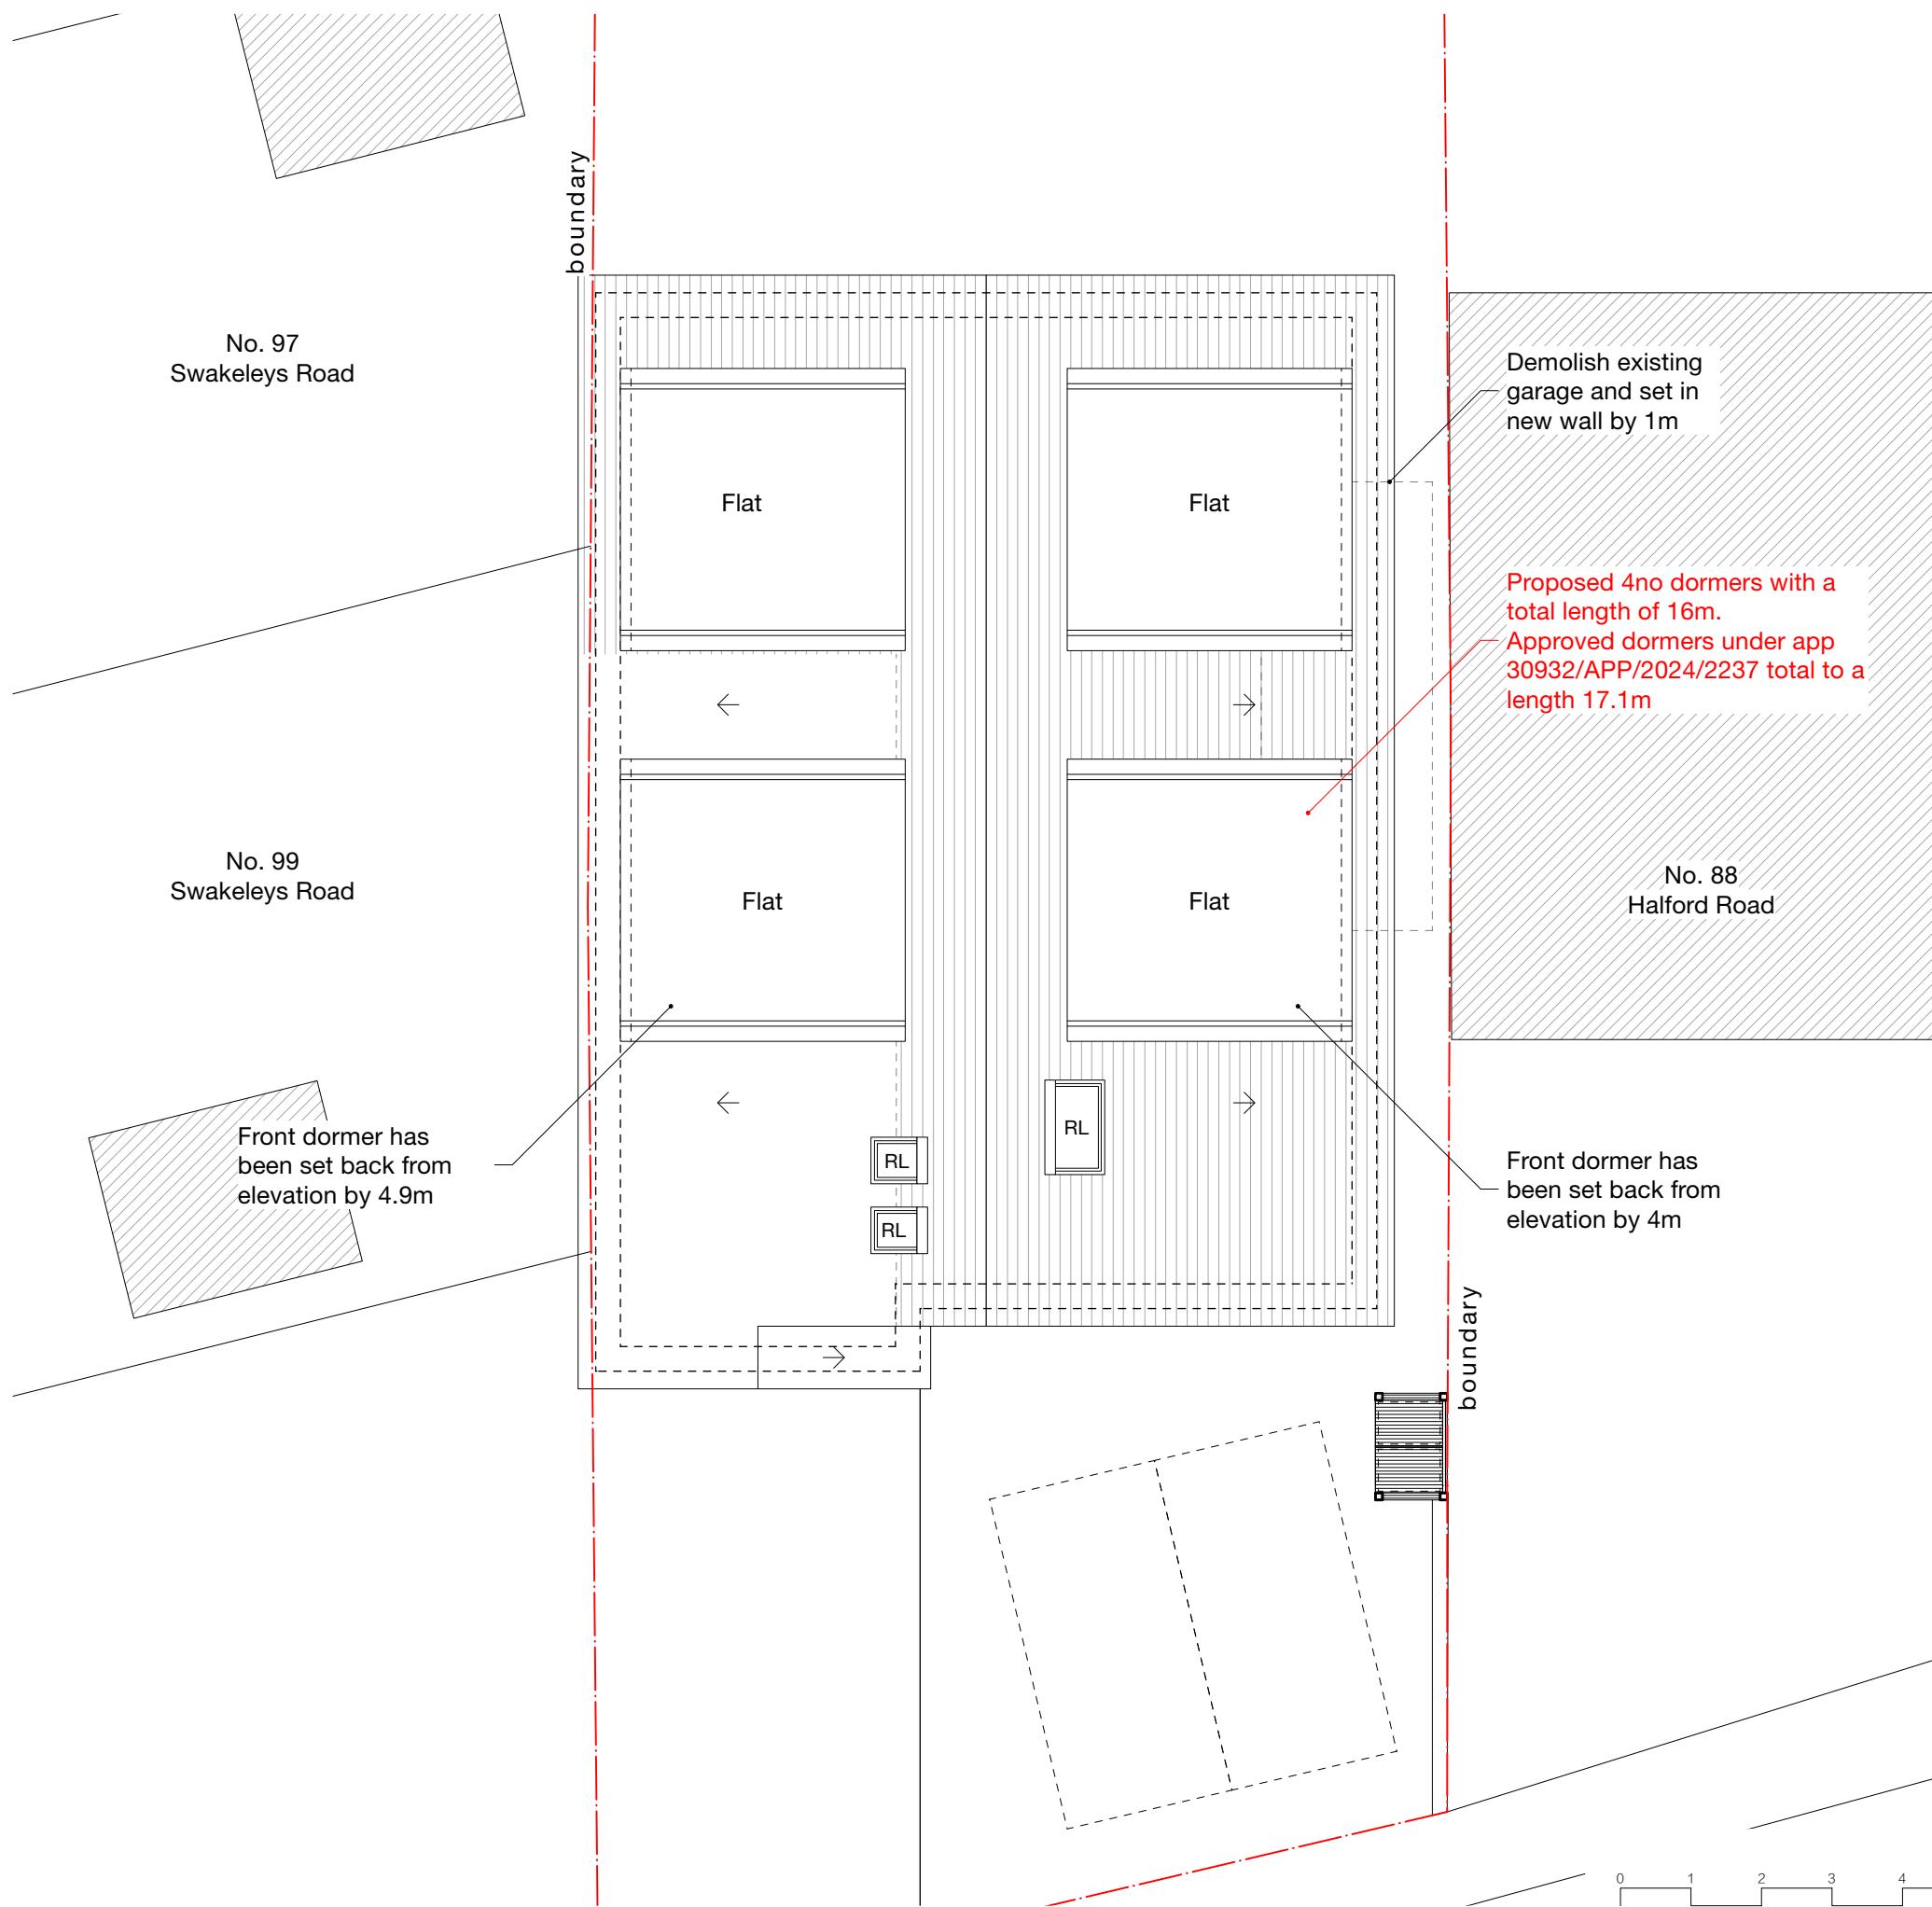

Notes

New work shown shaded in relation to approved application.

Demolition generally shown dotted


Approved application reference: 30932/APP/2024/2237

B 14/02/25
A 01/01/25
GC
GC
Amendments in line with planning officer (B Smith) comments
Amended as per officers (B Smith) email dated 18/12/24

Revision notes



HOUSEHOLDER

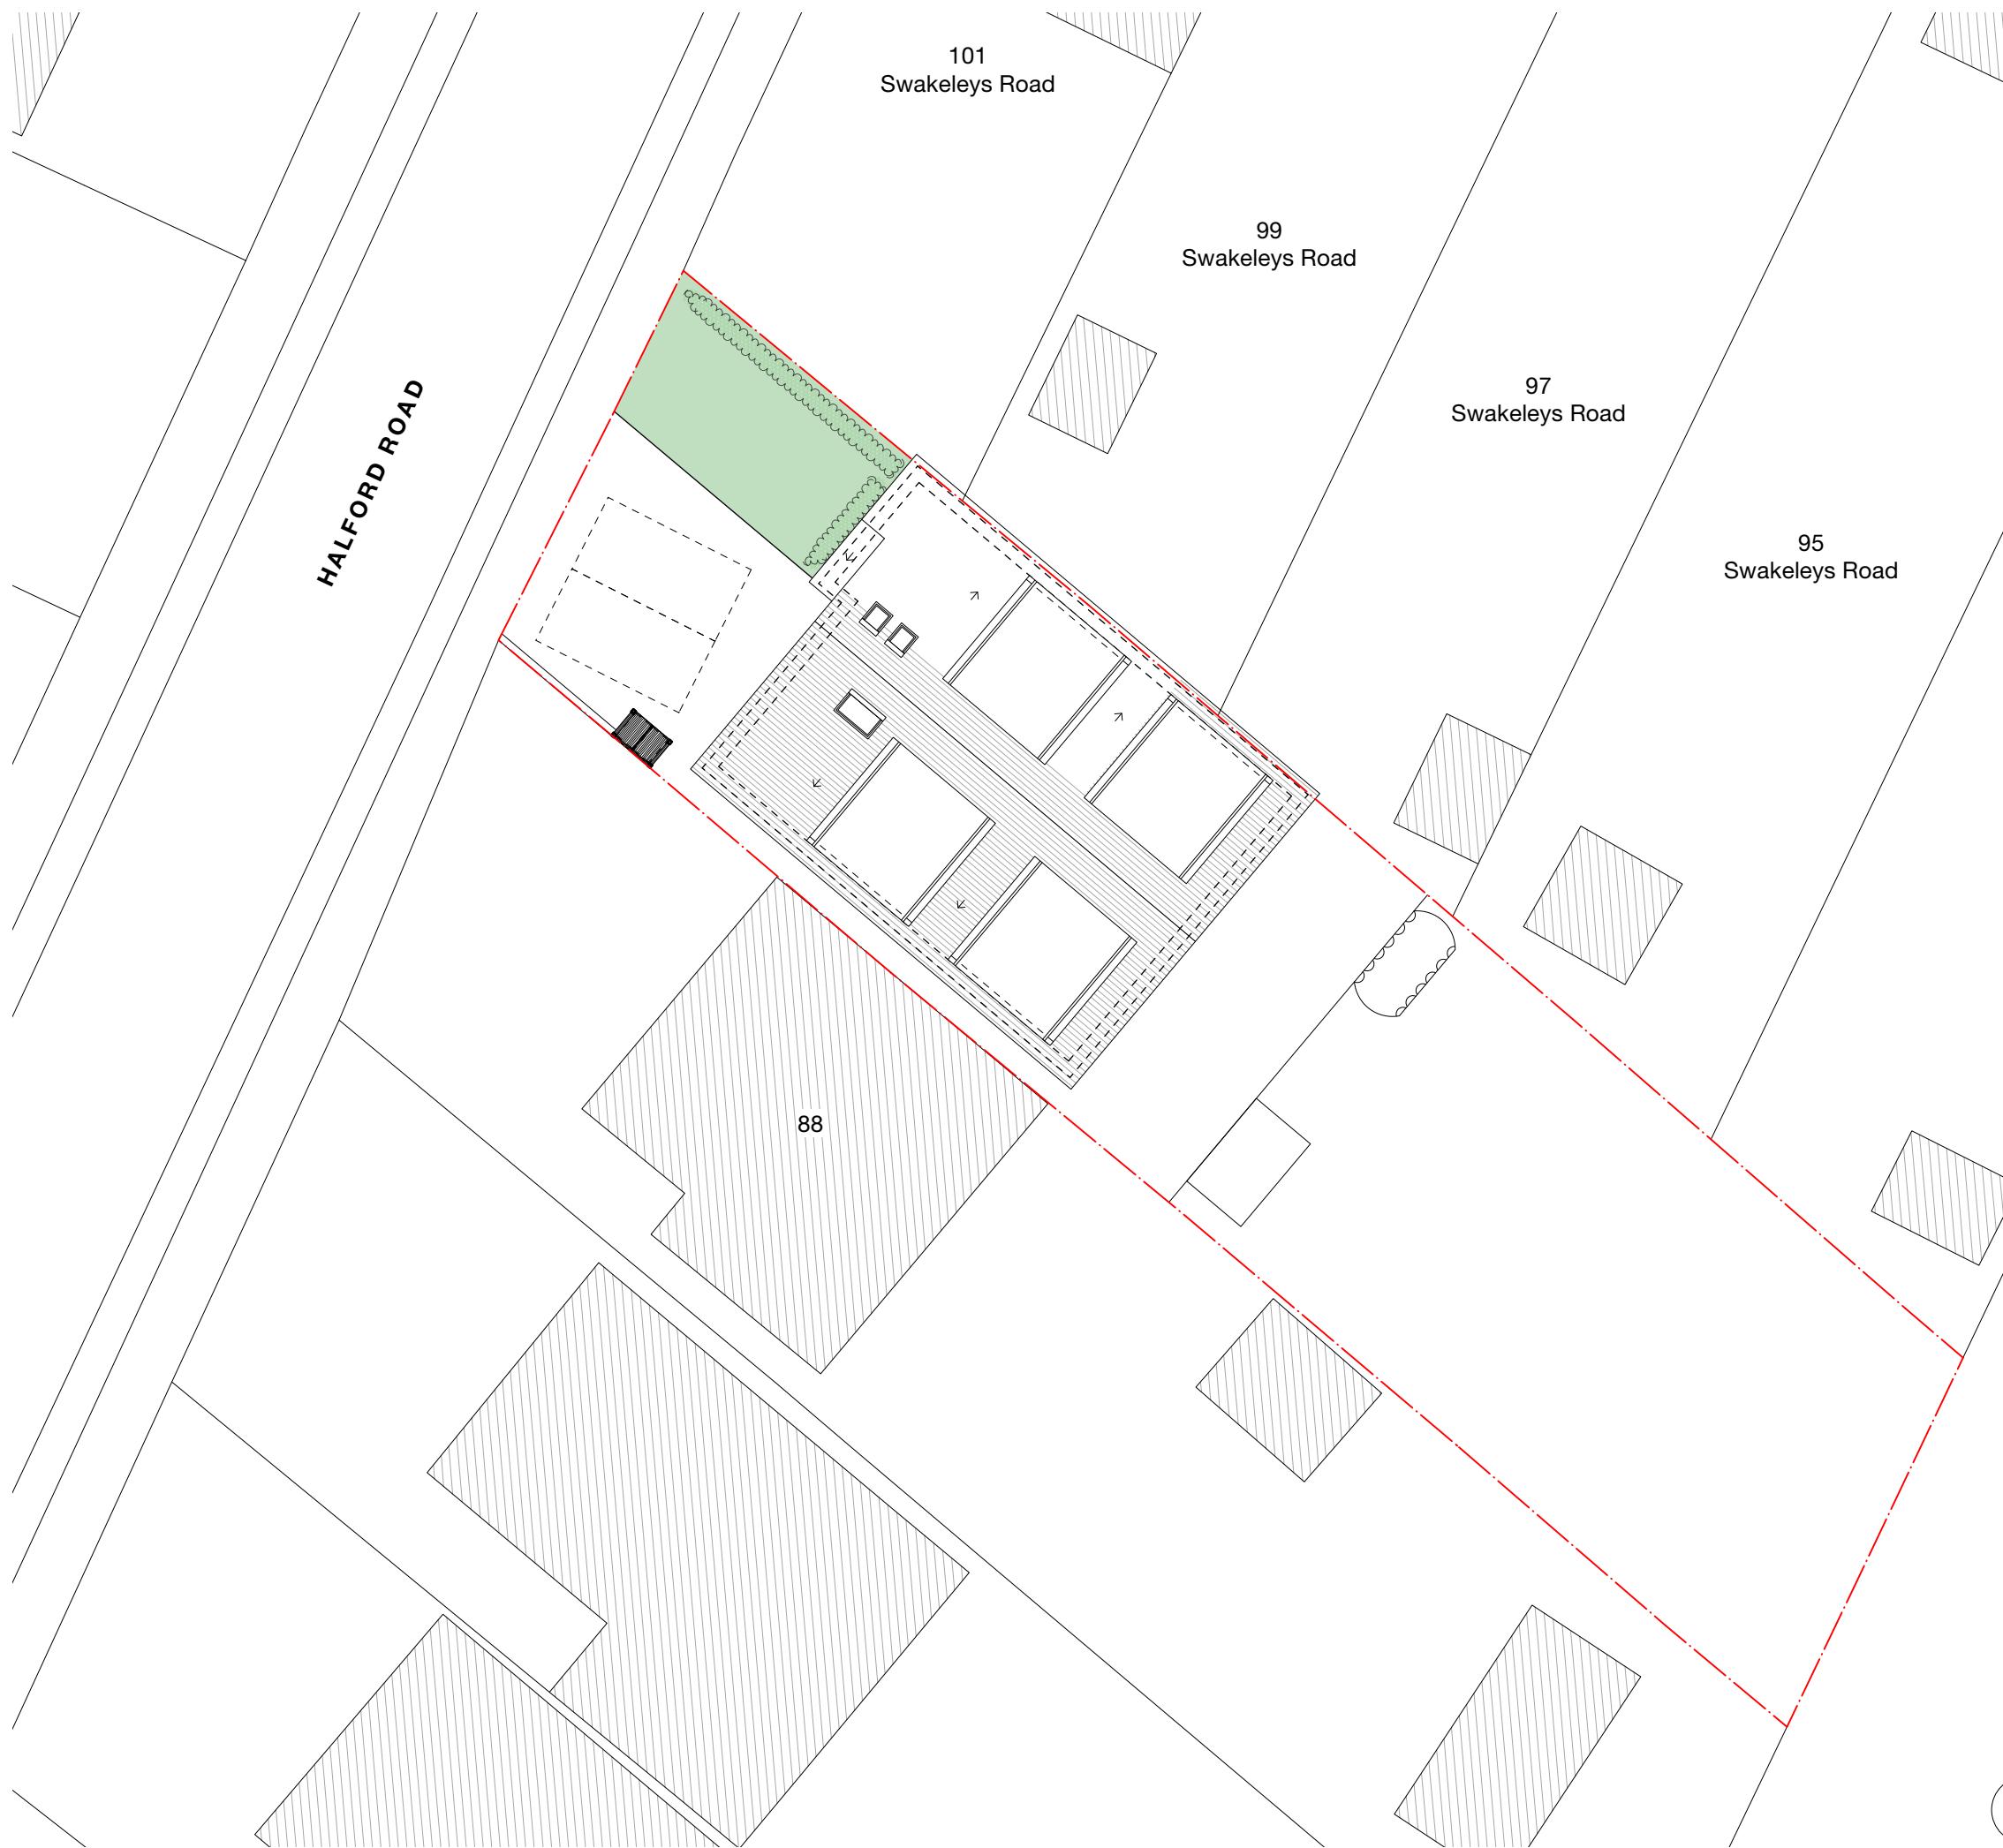

Notes

LANDSCAPING

Proposed soft landscaping totals to 39.5m²


The total front drive is 99.4m²

The proposed soft landscaping exceeds the 25% requirement

0 2 4 6 8 10 M

B 14/02/25
A 01/01/25
GC
Amendments in line with planning officer (B Smith) comments
Amended as per officers (B Smith) email dated 18/12/24
Revision notes



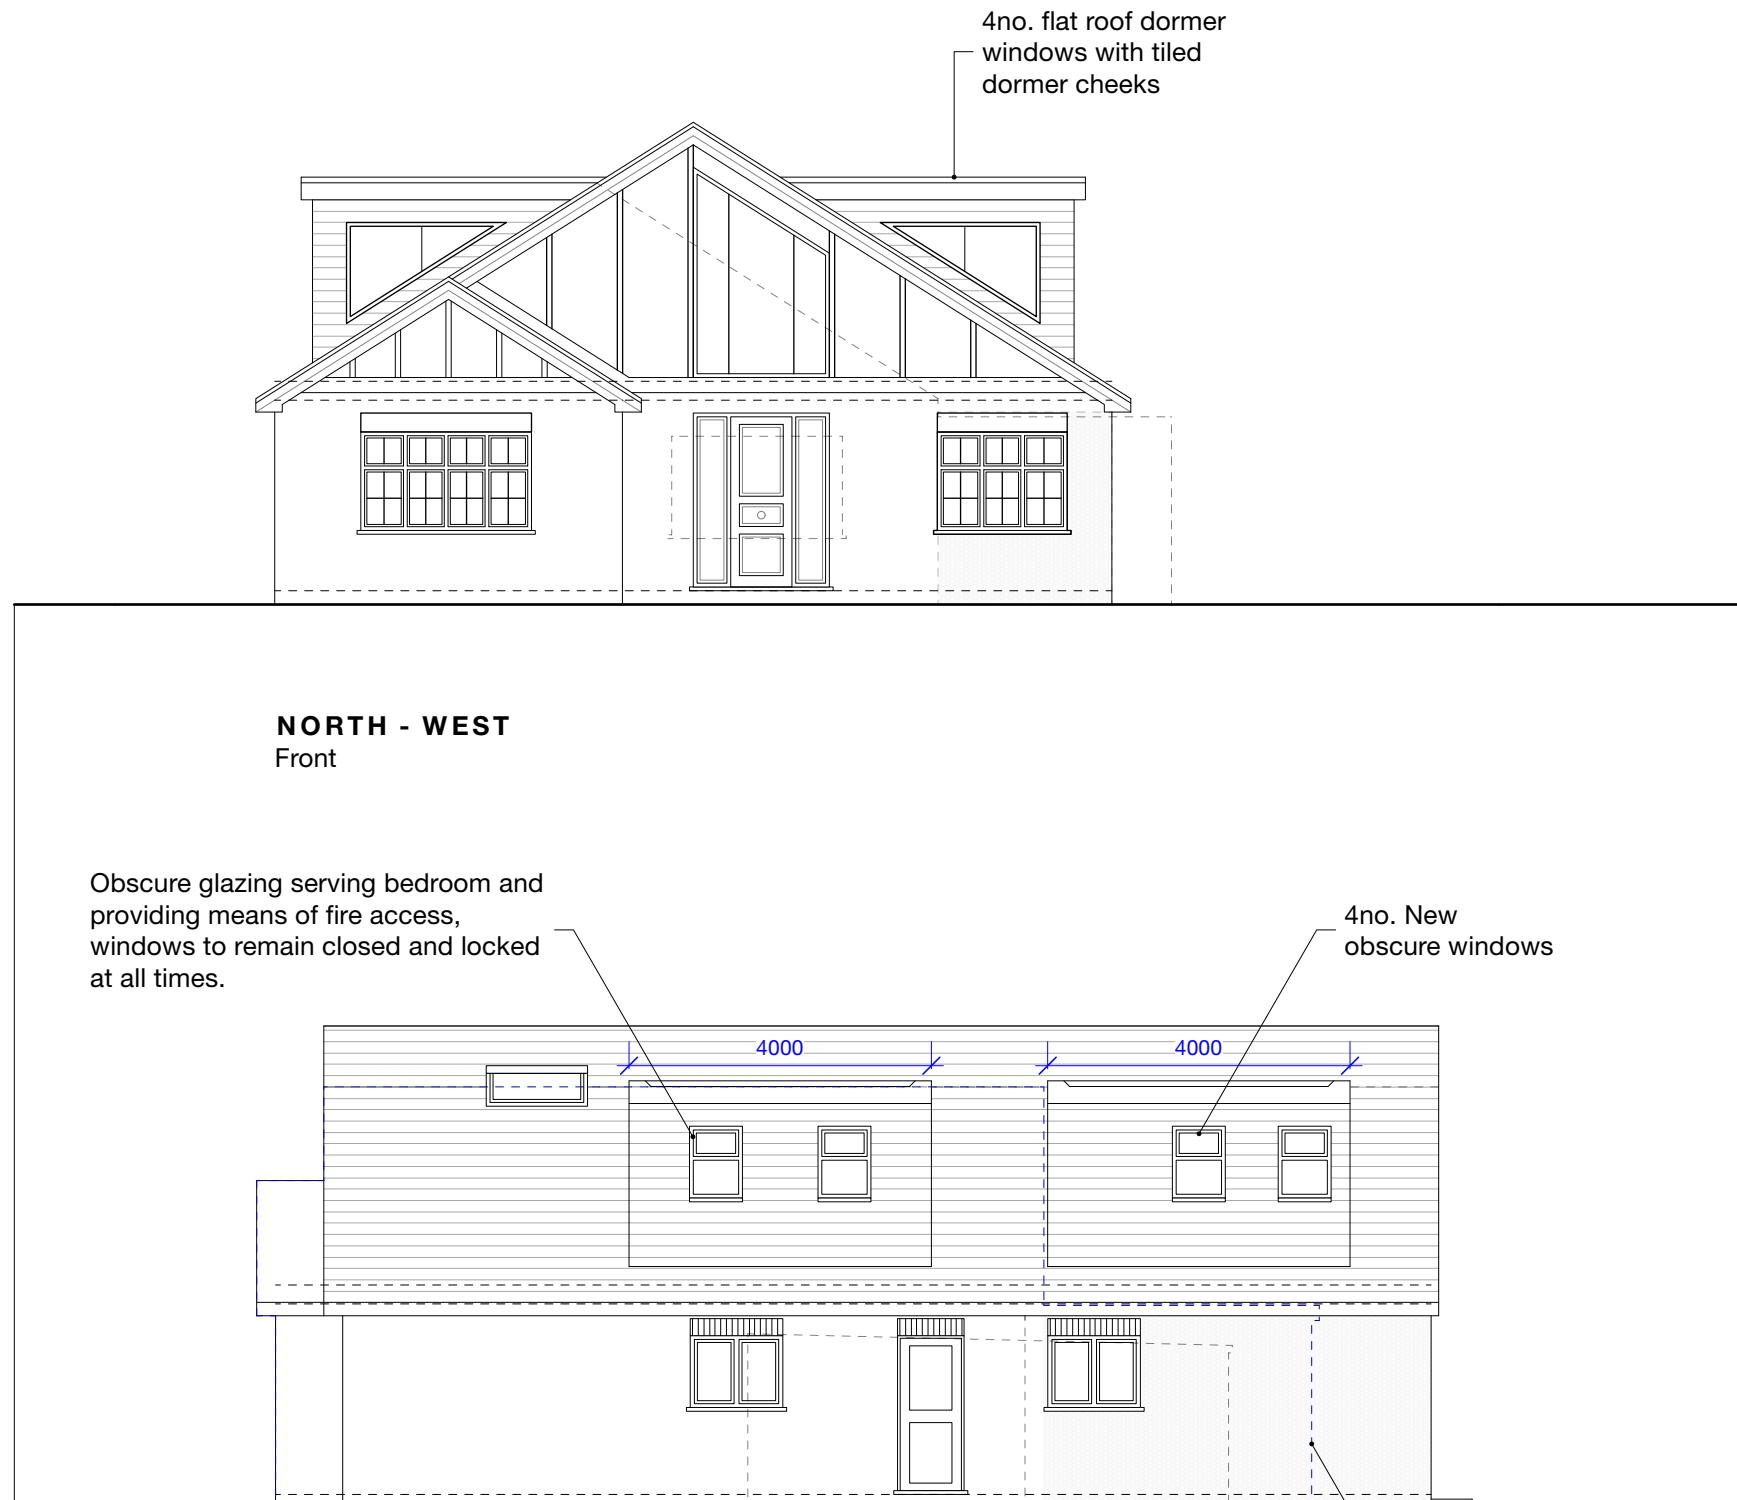

Notes

New work shown shaded in relation to approved application.


Demolition generally shown dotted

Approved application reference: 30932/APP/2024/2237

Proposed 4no dormers with a total length of 16m.
Approved total length of dormers under app 30932/APP/2024/2237 is 17.1m



HOUSEHOLDER

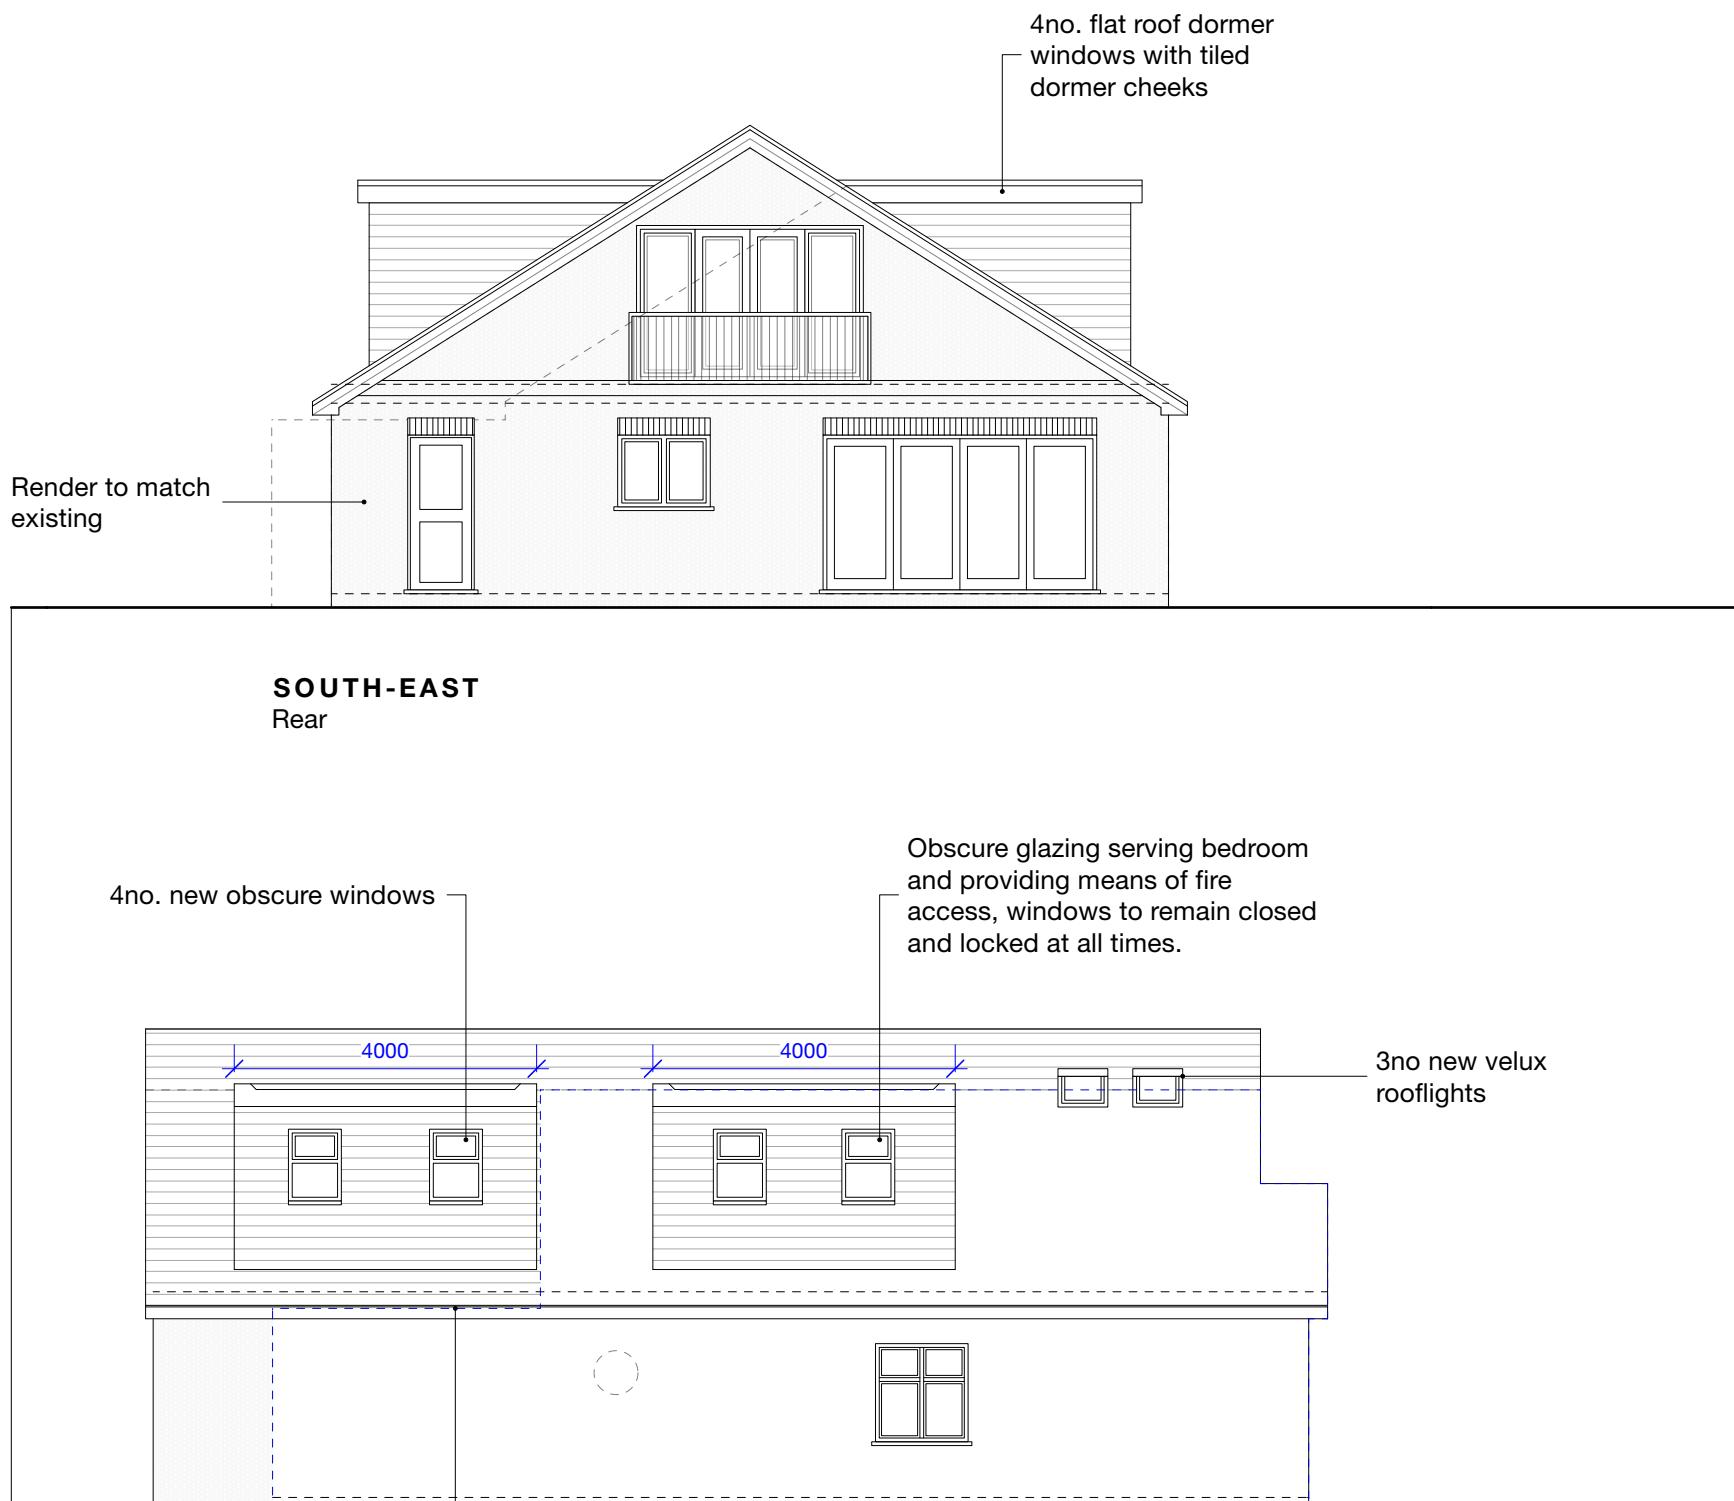

NORTH - EAST

Blue dotted line shows approved application ref 30932/APP/2024/2237

Notes

New work shown shaded in relation to approved application.

Demolition generally shown dotted

Approved application reference: 30932/APP/2024/2237

Proposed 4no dormers with a total length of 16m.
Approved total length of dormers under app 30932/APP/2024/2237 is 17.1m

B 14/02/25 GC
A 01/01/25 GC
Amendments in line with planning officer (B Smith) comments
Amended as per officers (B Smith) email dated 18/12/24

Revision notes



0 1 2 3 4 5 M