





1 Location Plan
1 : 1250




2 Site Plan
1 : 500

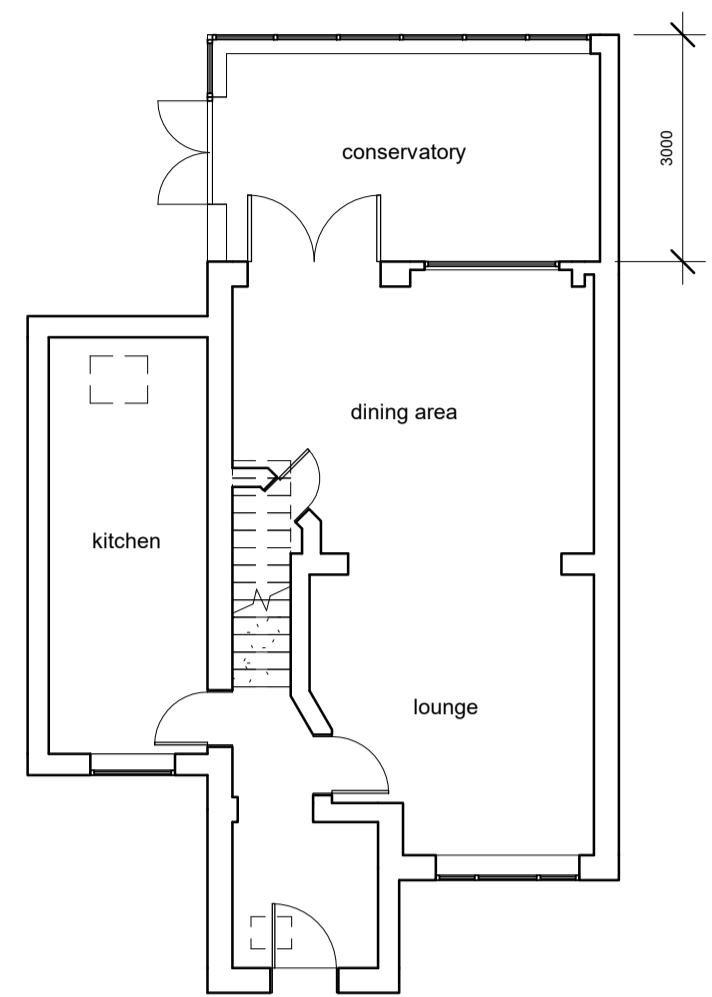


3 00_Ground_Existing
1 : 100

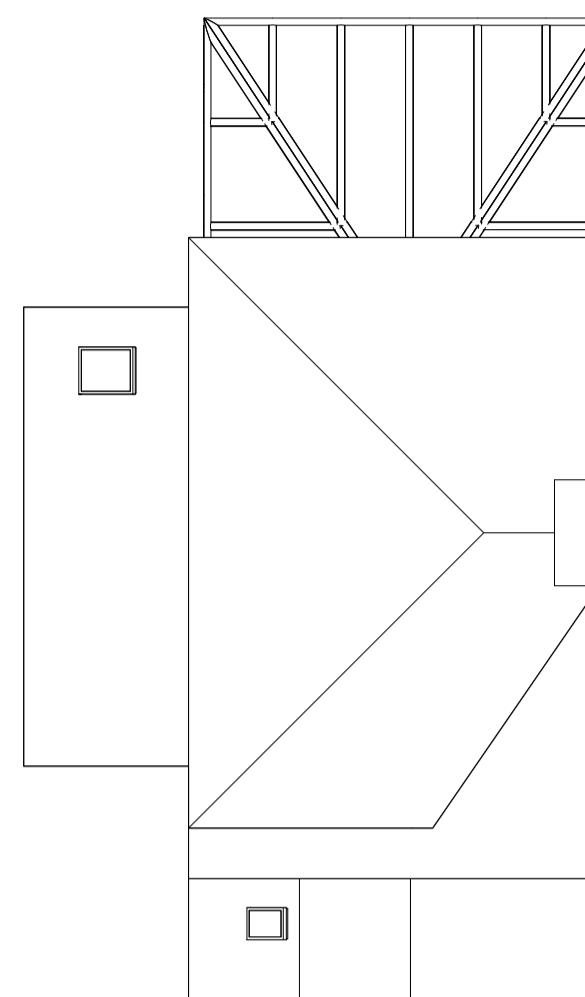


5 RF_Roof_Existing
1 : 100

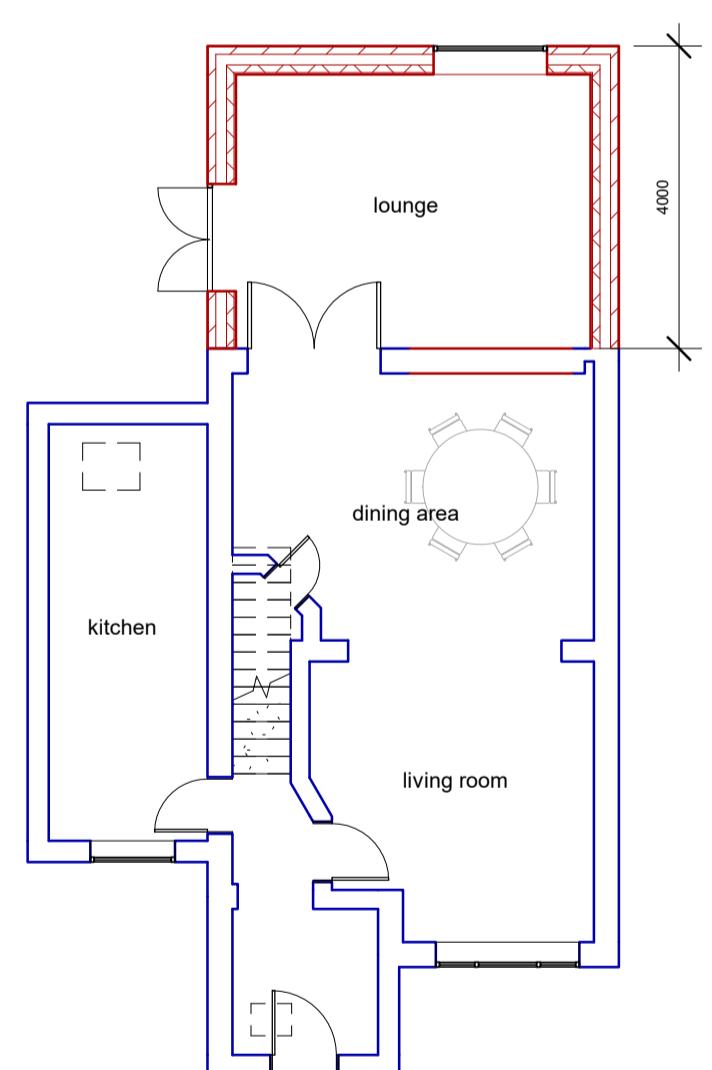

4 00_Ground_Proposed
1 : 100

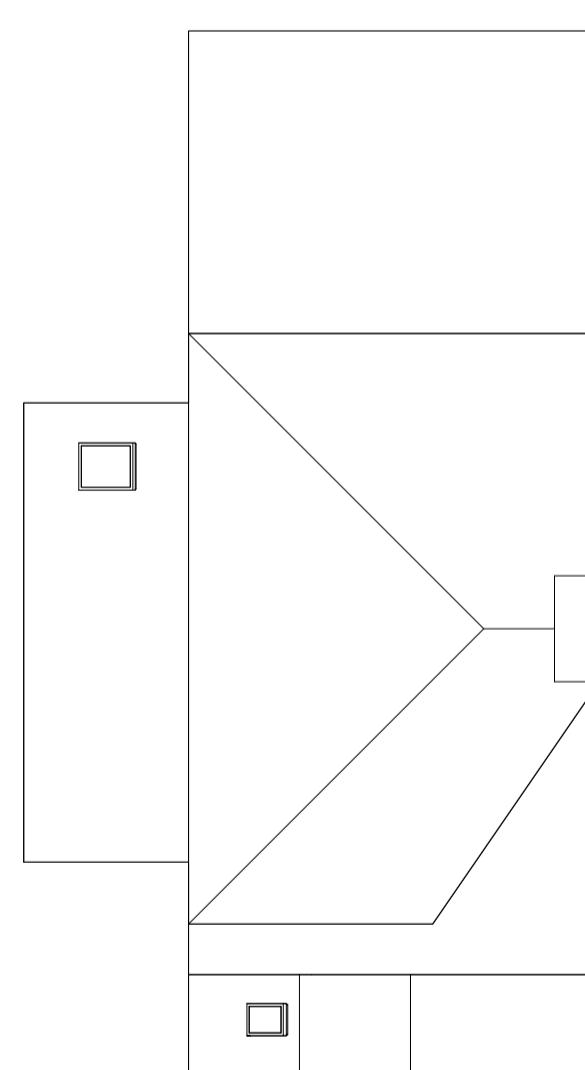


6 RF_Roof_Proposed
1 : 100

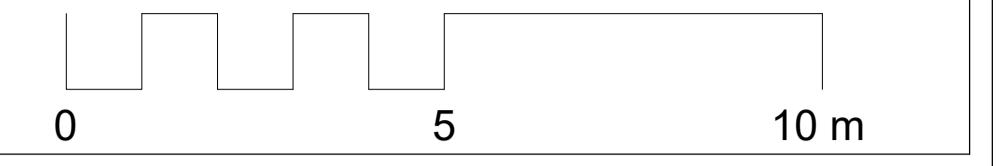


NOTE
This drawing must not be reissued, loaned or copied without the written consent of Consilio Town Planning Ltd. (the originator). All errors, omissions, discrepancies should be reported to the originator immediately. All dimensions to be checked before site fabrication by the contractor, his sub-contractor or supplier. Do not scale plans - use figure or grid dimensions where given. Any deviation from the drawing to be reported to the originator immediately. The Principal Contractor shall carry out a risk assessment of the proposed work and liaise with the principal designer before works commence if there is any doubt as to being able to complete the project in a safe manner compliant with the Construction Design and Management Regulations 2015. All works to comply with the relevant British Standards, Codes of Practice and the Building Regulations.

Consilio	
TELEPHONE	01494932288
EMAIL	INFO@CONSILIOTOWNPLANNING.CO.UK
WEB	WWW.CONSILIOGROUP.CO.UK
CONSILIO TOWN PLANNING LTD.	2L, ARGYLE HOUSE 76 JOEL STREET NORTHWOOD HA6 1LL
CLIENT	MR & MRS PATEL
ADDRESS	77 GLISSON ROAD, UXBRIDGE, UB10 0HL
TITLE	SINGLE STOREY REAR EXTENSION
SCALE	1:100 @A1
DATE	MAR 2025
DRAWN	HK
CHECKED	HM
JOB NO. 7725	DRAWING NO. 001.1
REV: 7725-CTP-Z3-S-G200-PL-00-P02	

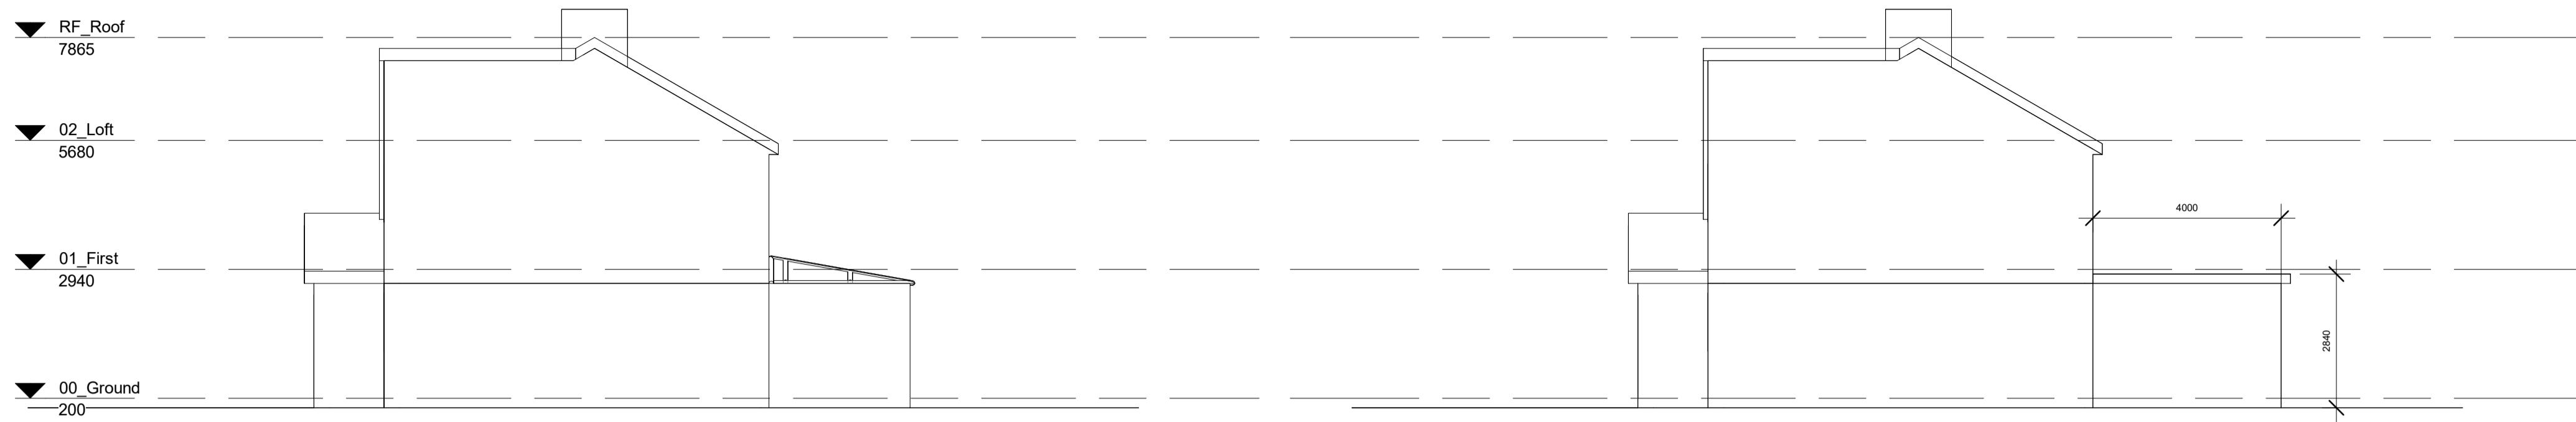

7 North_Existing
1 : 100

8 North_Proposed
1 : 100


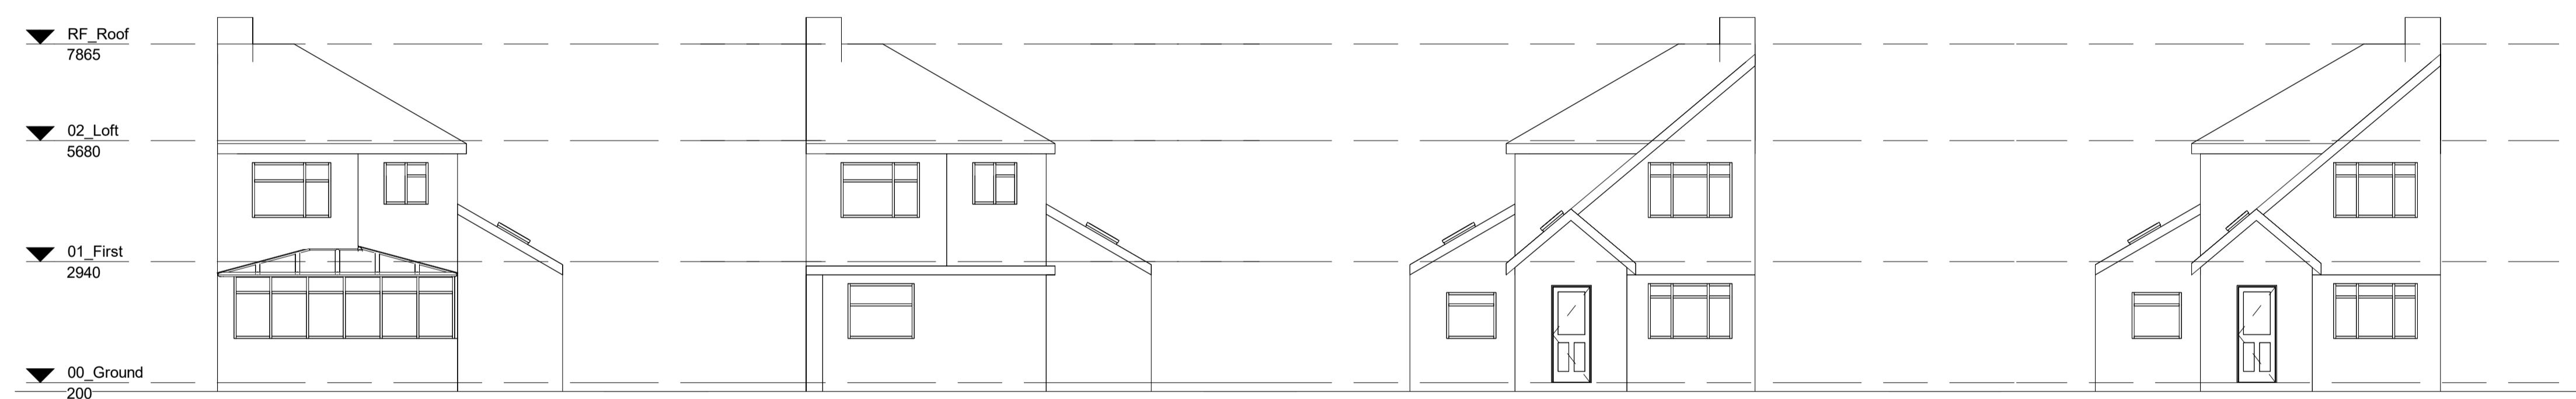


9 West_Existing
1 : 100

10 West_Proposed
1 : 100


11 East_Existing
1 : 100

12 East_Proposed
1 : 100

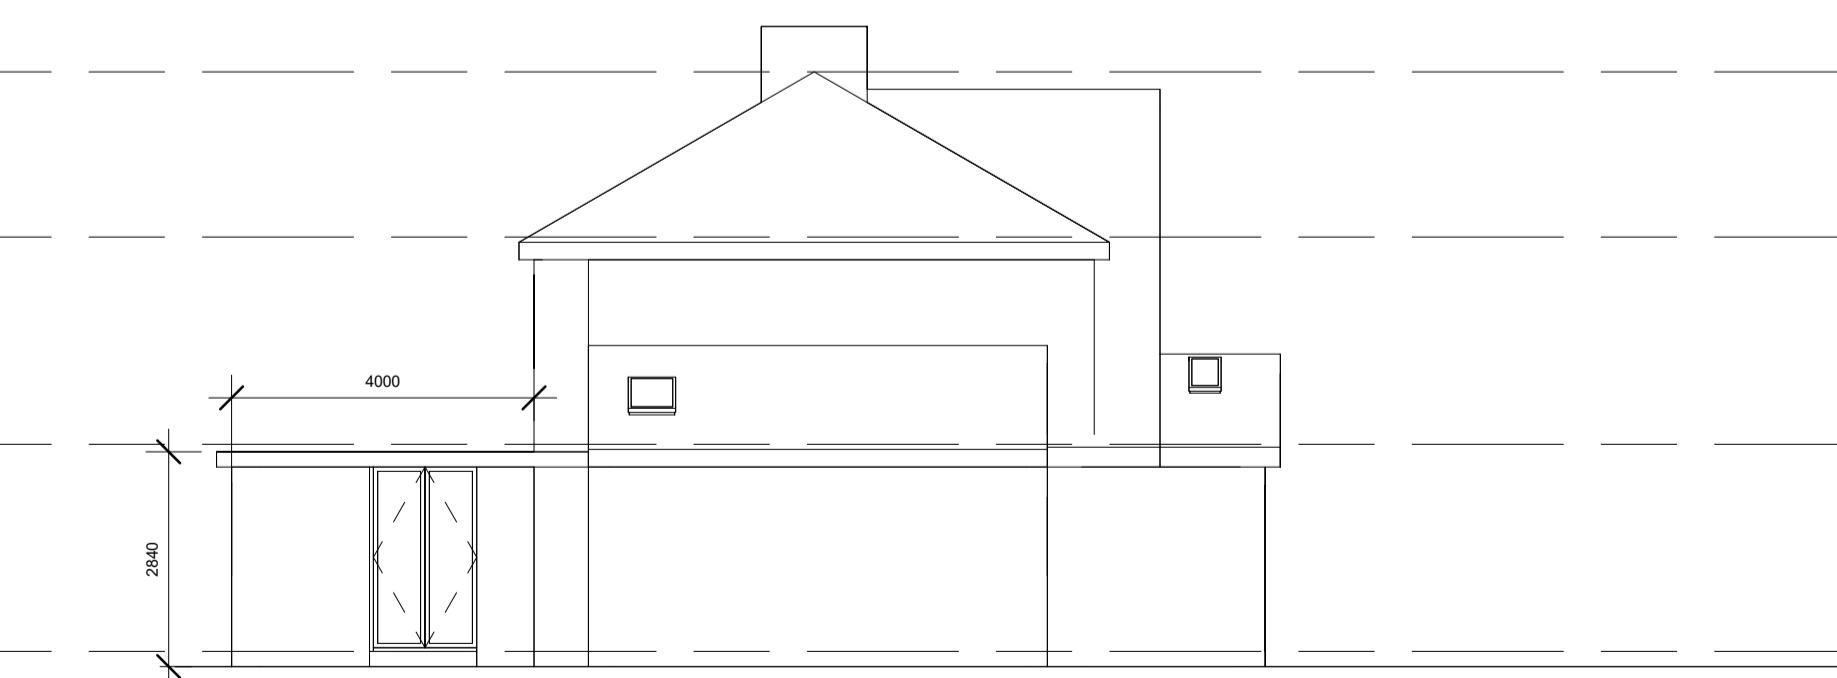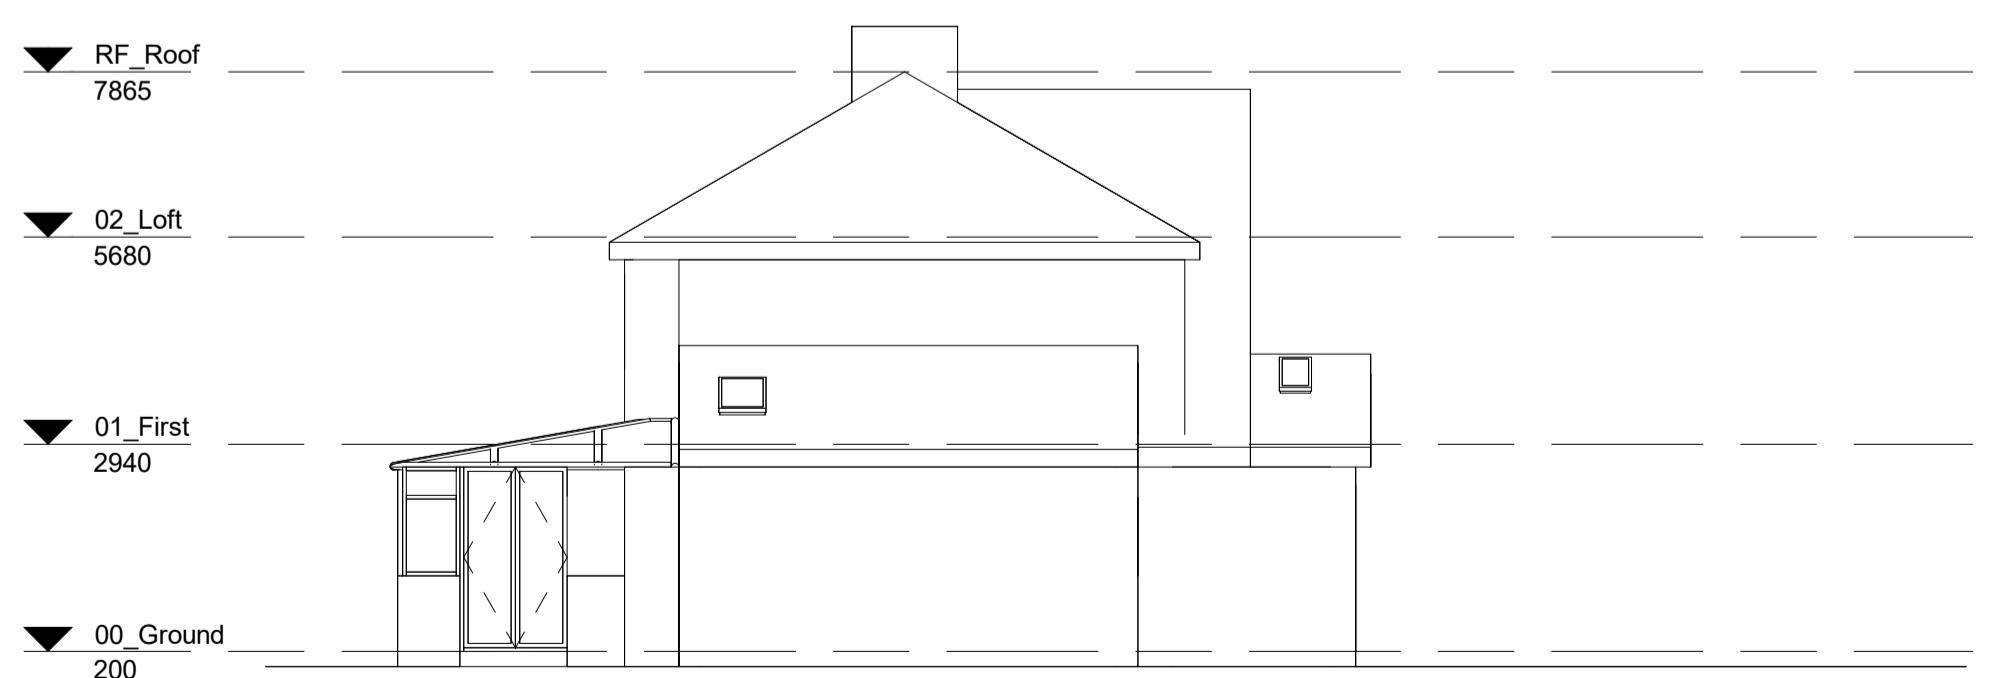

13 South_Existing
1 : 100

14 South_Proposed
1 : 100

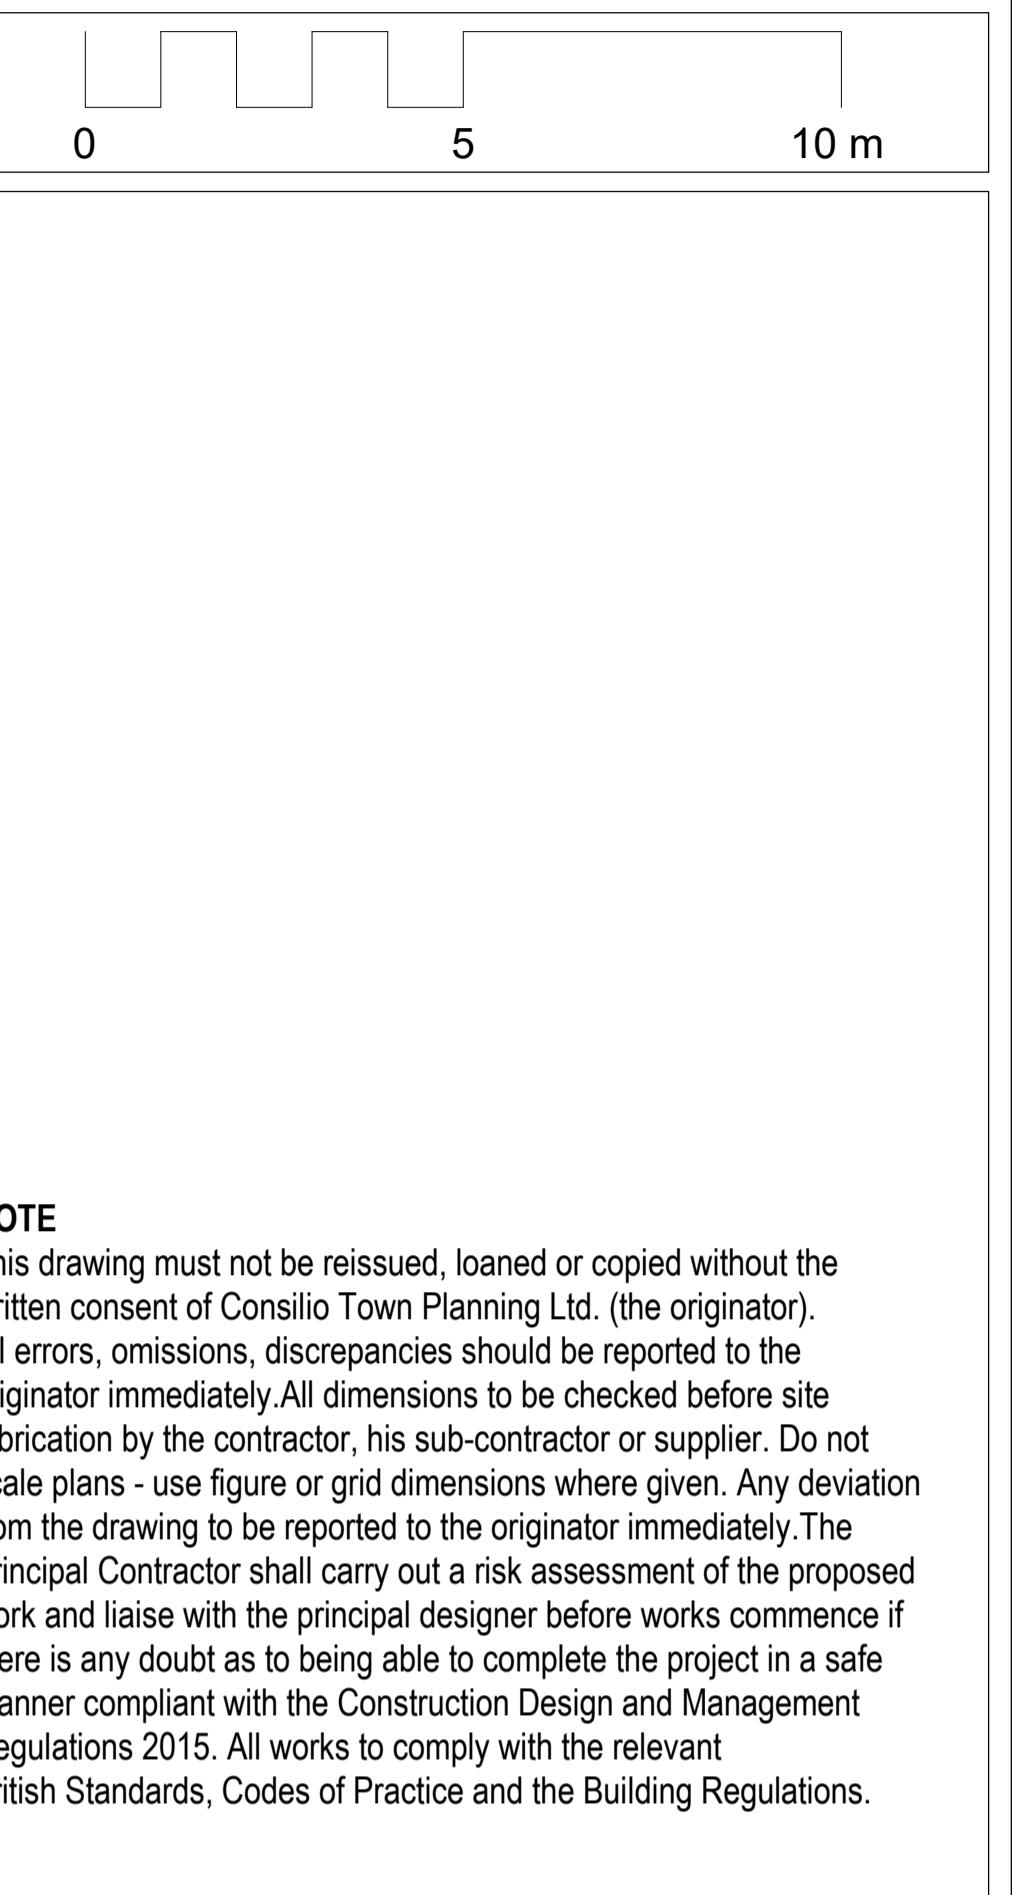

NOTE
This drawing must not be reissued, loaned or copied without the written consent of Consilio Town Planning Ltd. (the originator). All errors, omissions, discrepancies should be reported to the originator immediately. All dimensions to be checked before site fabrication by the contractor, his sub-contractor or supplier. Do not scale plans - use figure or grid dimensions where given. Any deviation from the drawing to be reported to the originator immediately. The Principal Contractor shall carry out a risk assessment of the proposed work and liaise with the principal designer before works commence if there is any doubt as to being able to complete the project in a safe manner compliant with the Construction Design and Management Regulations 2015. All works to comply with the relevant British Standards, Codes of Practice and the Building Regulations.

