


**Existing Ground Floor Plan**

Scale 1:100

1:100 0 1 2 5 10 Meter

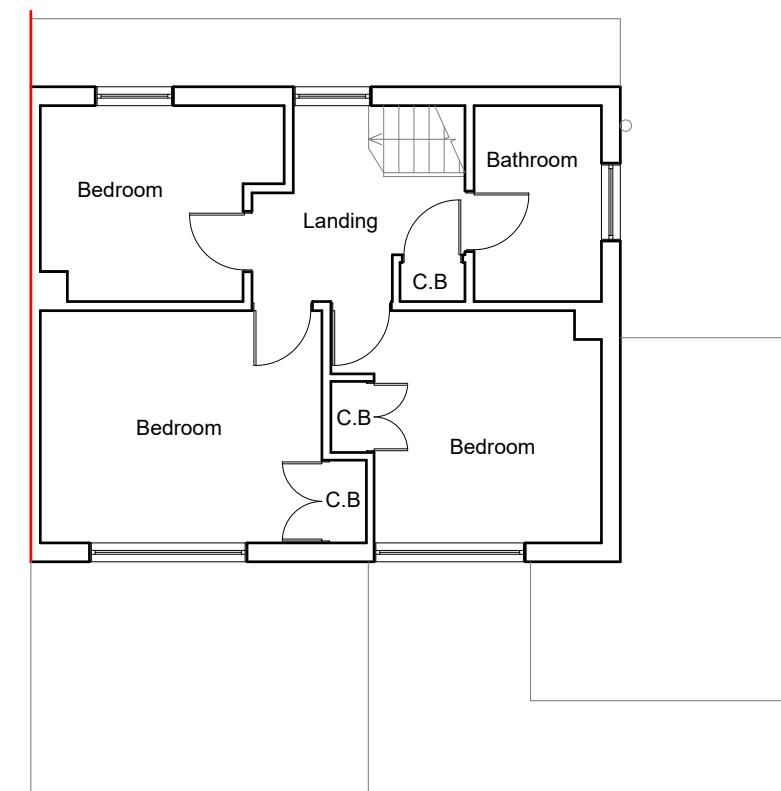

**Existing First Floor Plan**


Scale 1:100

	Project: 84 East Road West Drayton Middx UB7 9HA	Title: Existing Floor Plans	Scale: 1:100 @ A3 Date: 07 2022 Drawing No.: 3624 - 01/MT Revision
239 Western Road, Southall, Middx, UB2 5HS Tel: 020 8571 1369 info@multicreation.co.uk			



**Existing Front Elevation**

Scale:1:100

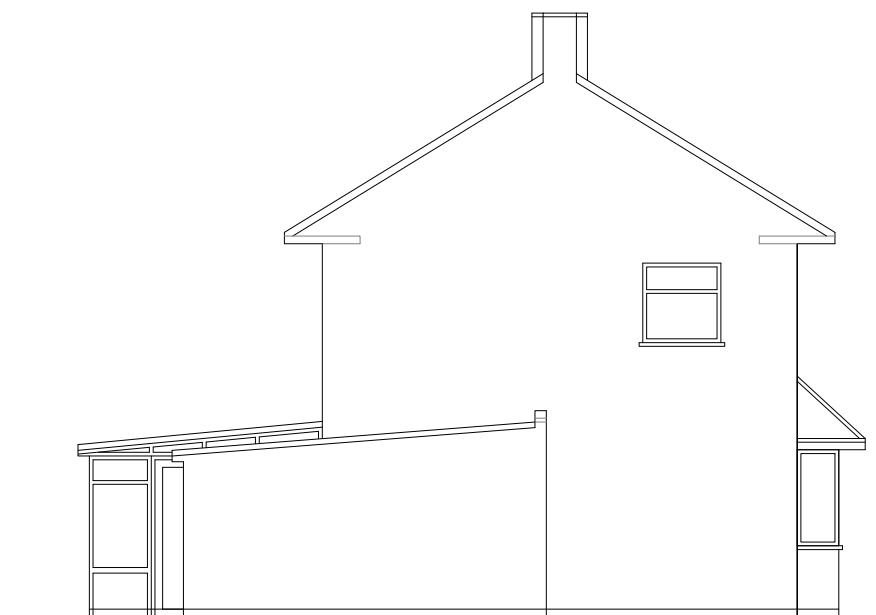


**Existing Side Elevation**

Scale:1:100



**Existing Rear Elevation**

Scale:1:100

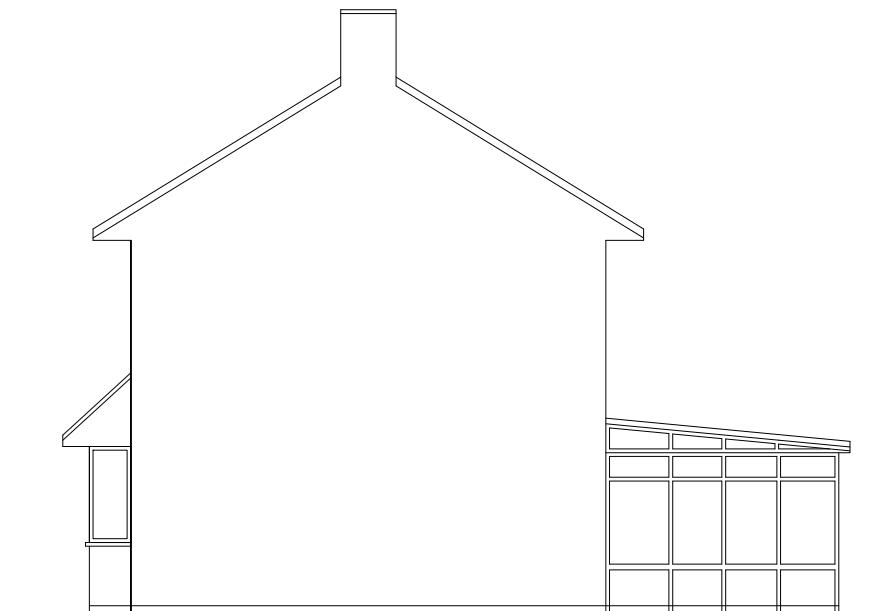

**Existing Side Elevation**

Scale:1:100


1:100 0 1 2 5 10 Meter

	Project: 84 East Road West Drayton Middx UB7 9HA	Title: Existing Elevations	Scale: 1:100 @ A3 Date: 07 2022 Drawing No.: 3624 - 02/MT Revision
239 Western Road, Southall, Middx, UB2 5HS Tel: 020 8571 1369 info@multicreation.co.uk			

All work to comply with  
current building regulations  
and codes of practice

Do not scale from drawings  
all dimensions to be checked  
on site before the start of  
any work


Proposed External Finish Materials to  
Match Existing External Finish  
Materials

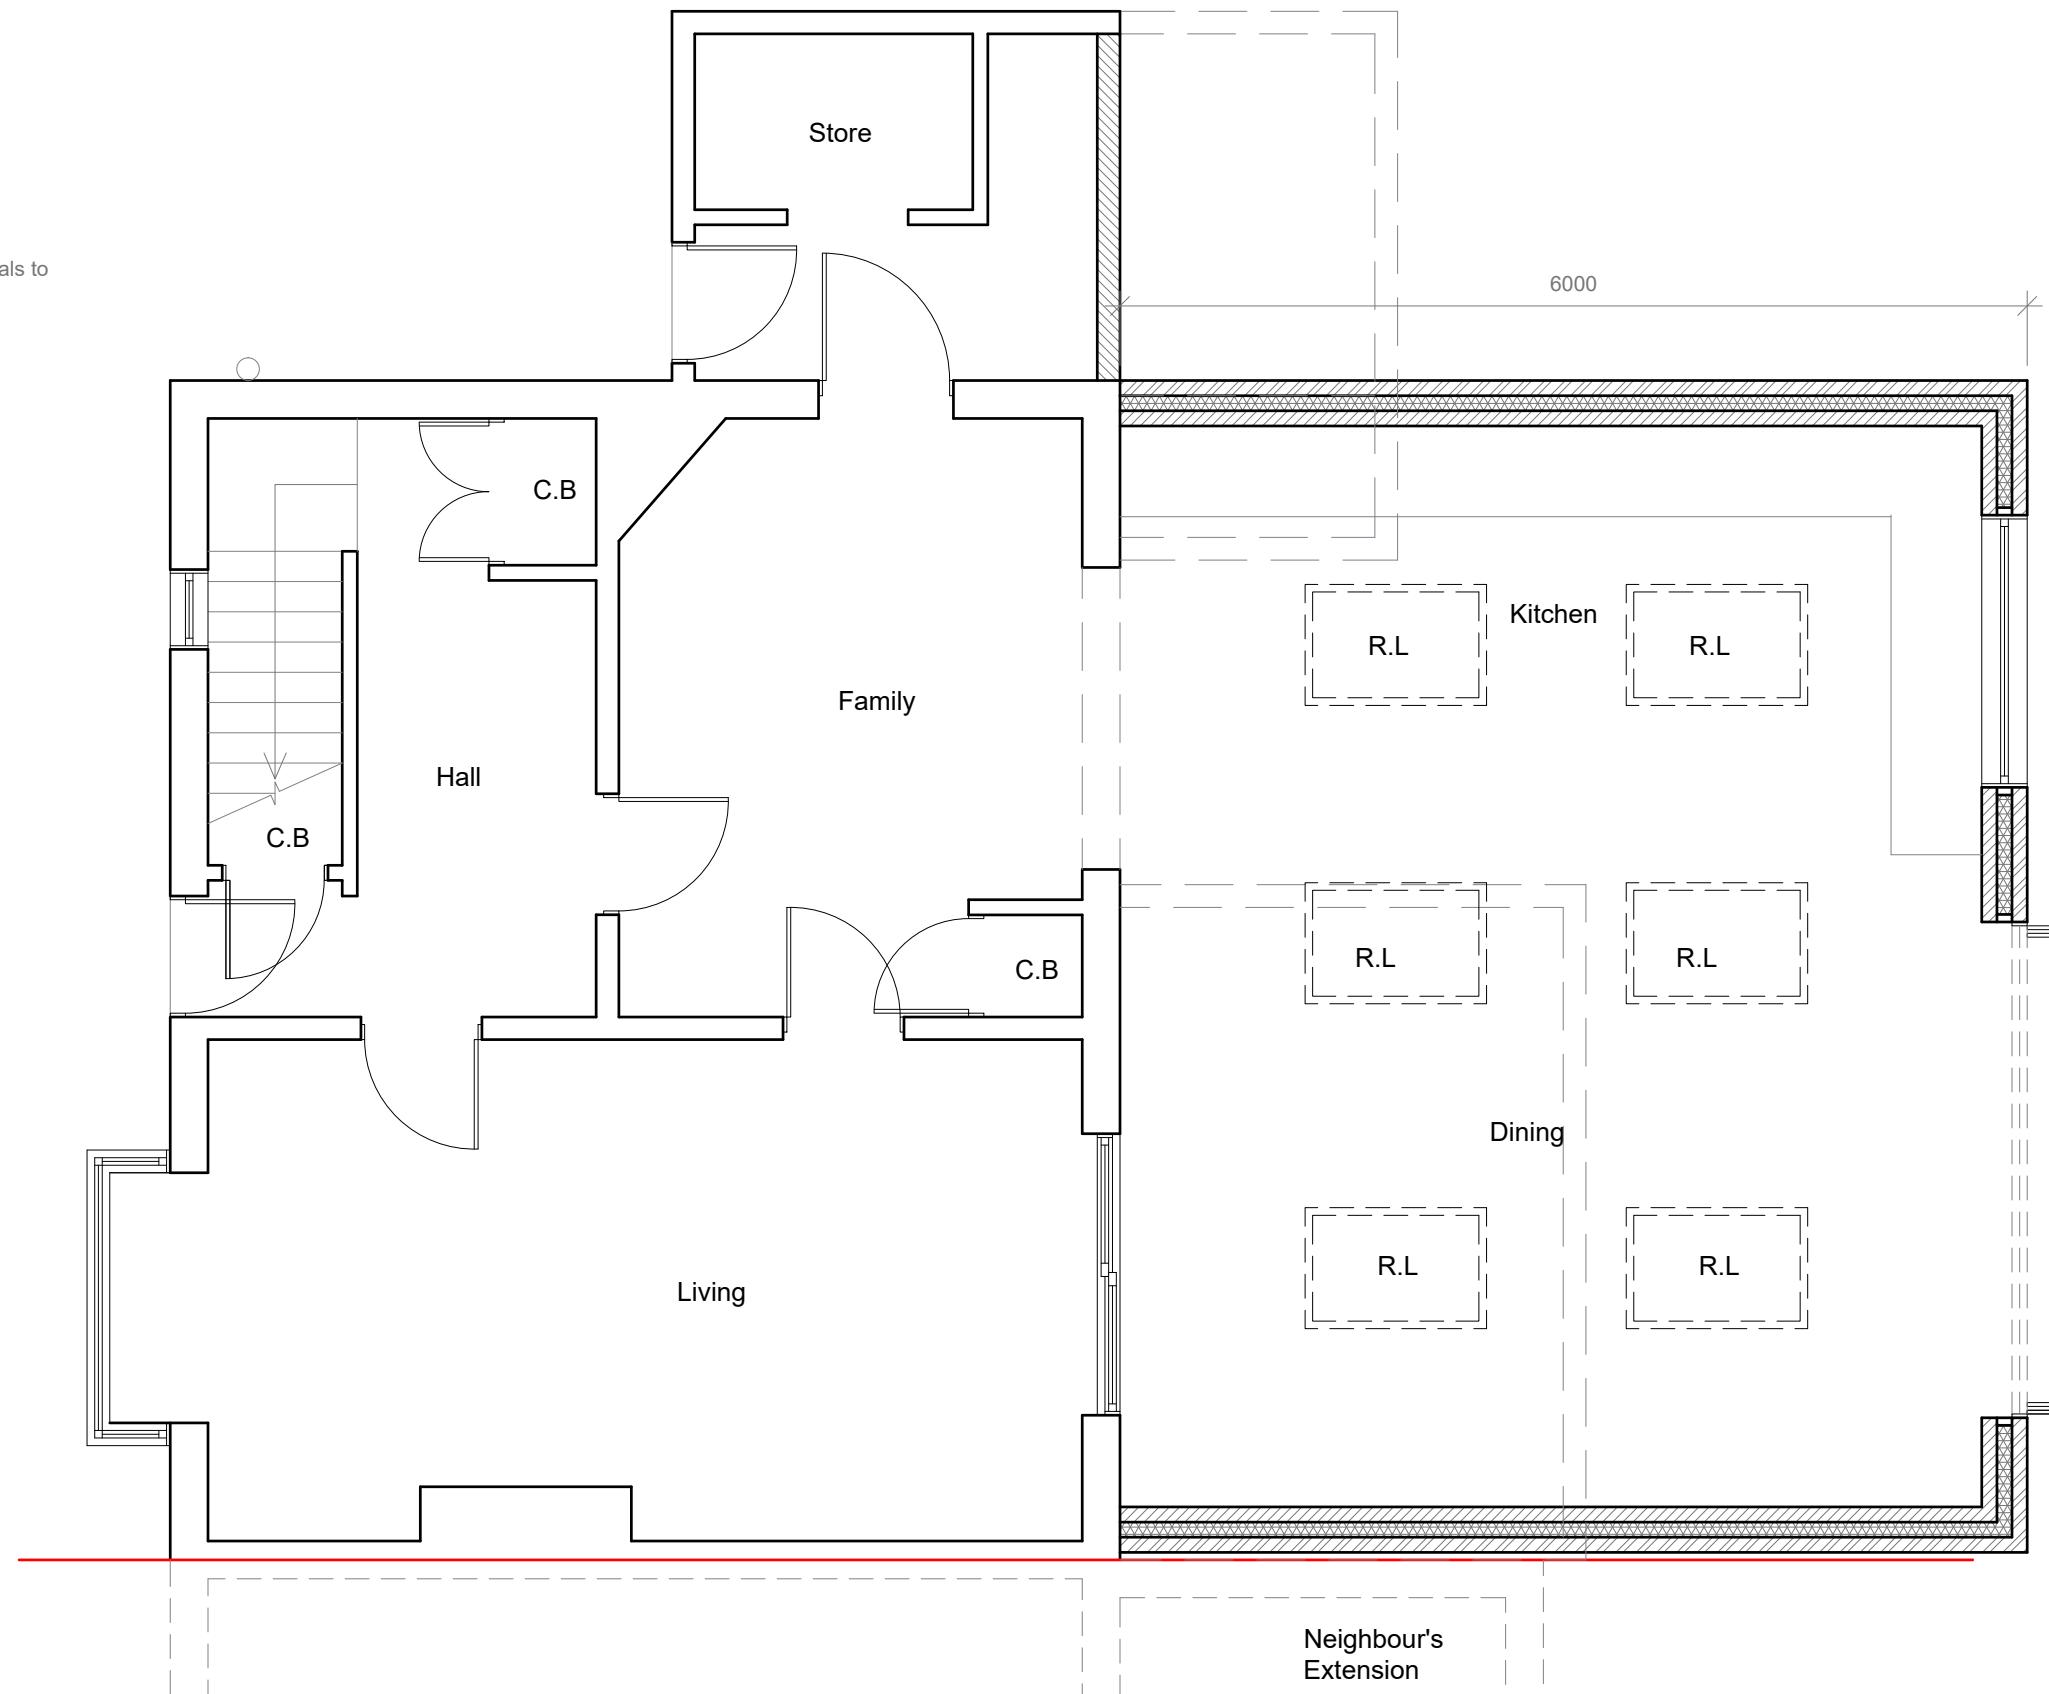


Proposed Ground Floor Plan

Scale 1:50

1:50

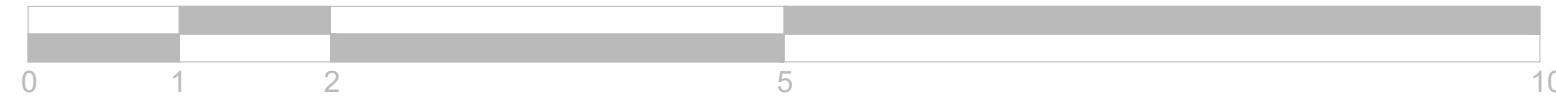




10 Meter

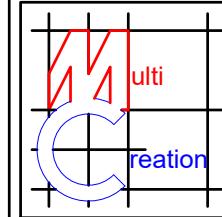	Project: 84 East Road West Drayton Middx UB7 9HA	Title: Proposed Ground Floor Plan	Scale: 1:50 @ A3 Date: 07 2022 Drawing No.: 3624 - 03/MT Revision
239 Western Road, Southall, Middx, UB2 5HS Tel: 020 8571 1369 info@multicreation.co.uk			

All work to comply with  
current building regulations  
and codes of practice

Do not scale from drawings  
all dimensions to be checked  
on site before the start of  
any work

Proposed External Finish  
Materials to Match Existing  
External Finish Materials

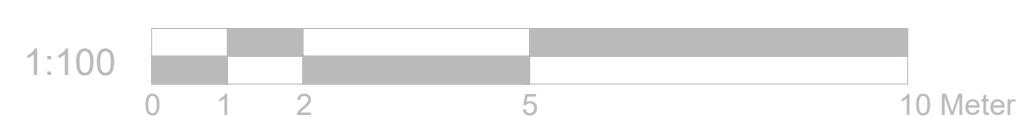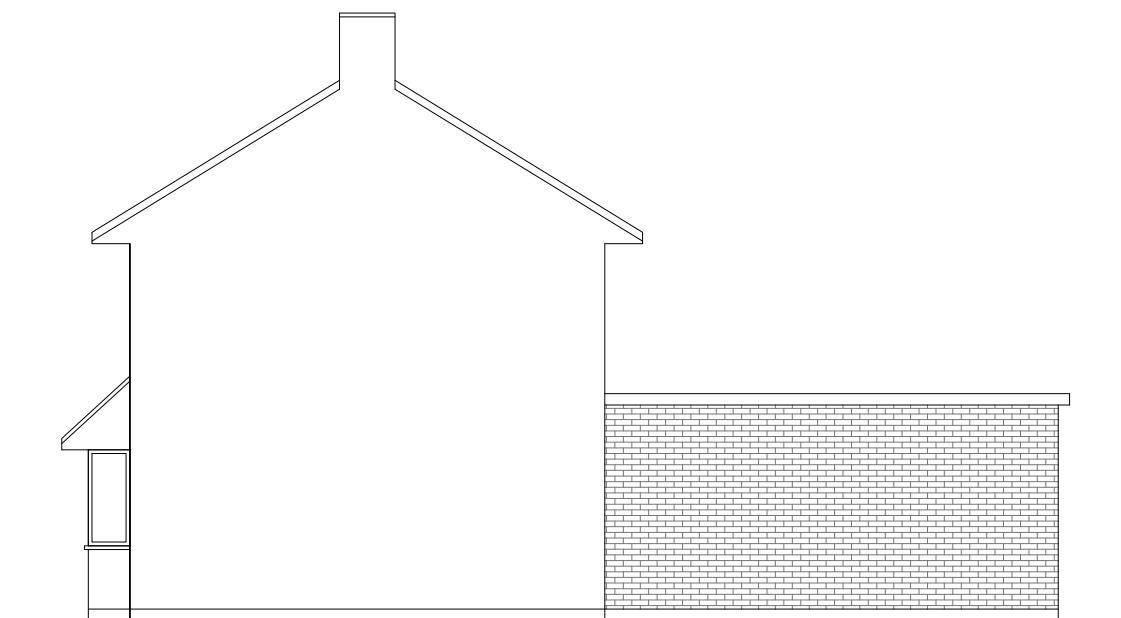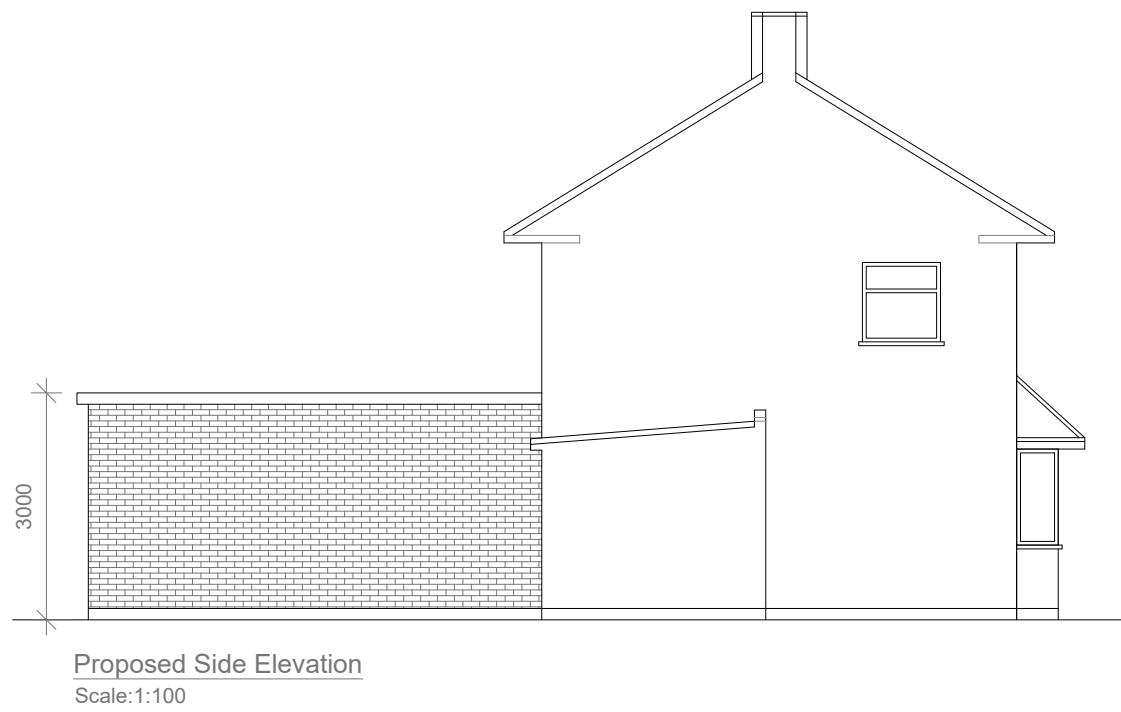

	Project: 84 East Road West Drayton Middx UB7 9HA	Title: Proposed Elevations	Scale: 1:100 @ A3 Date: 07 2022 Drawing No.: 3624 - 04/MT Revision
239 Western Road, Southall, Middx, UB2 5HS Tel: 020 8571 1369 info@multicreation.co.uk			