


**Existing Ground Floor Plan**

Scale 1:100

1:100 0 1 2 5 10 Meter

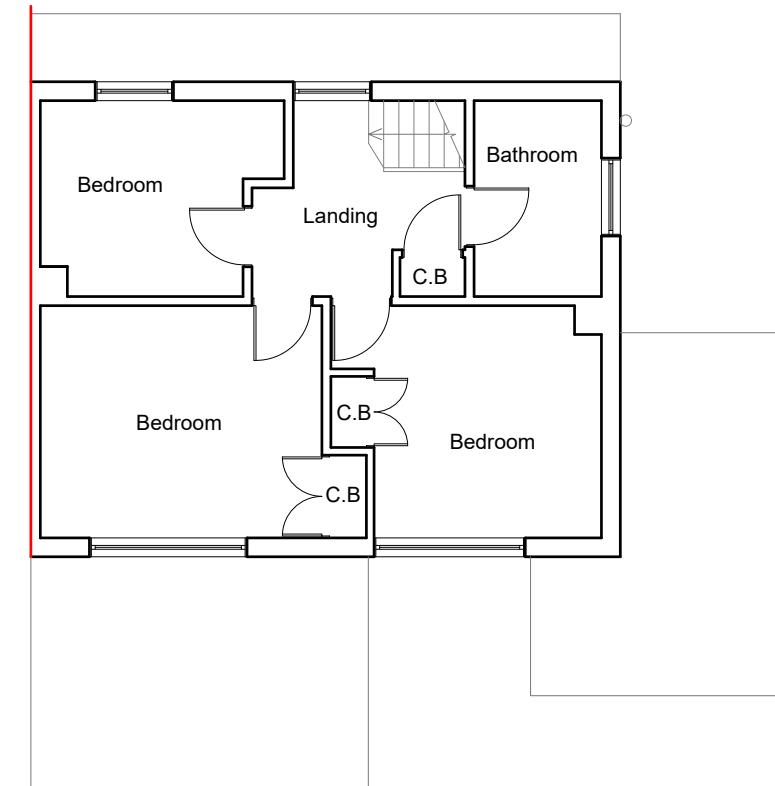

**Existing First Floor Plan**


Scale 1:100

	Project: 84 East Road West Drayton Middx UB7 9HA	Title: Existing Floor Plans	Scale: 1:100 @ A3 Date: 07 2022 Drawing No.: 3624 - 01/MT Revision
239 Western Road, Southall, Middx, UB2 5HS Tel: 020 8571 1369 info@multicreation.co.uk			



**Existing Front Elevation**

Scale:1:100

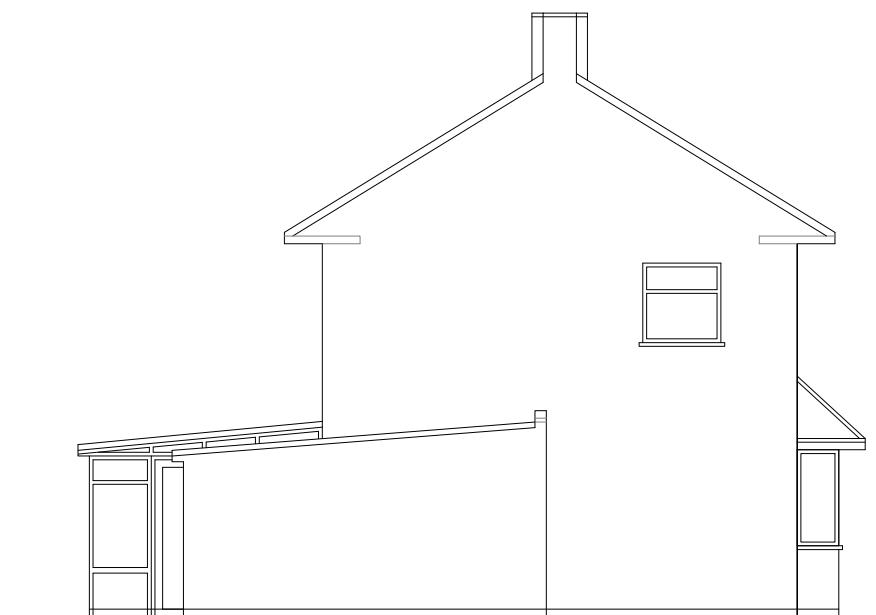


**Existing Side Elevation**

Scale:1:100



**Existing Rear Elevation**

Scale:1:100


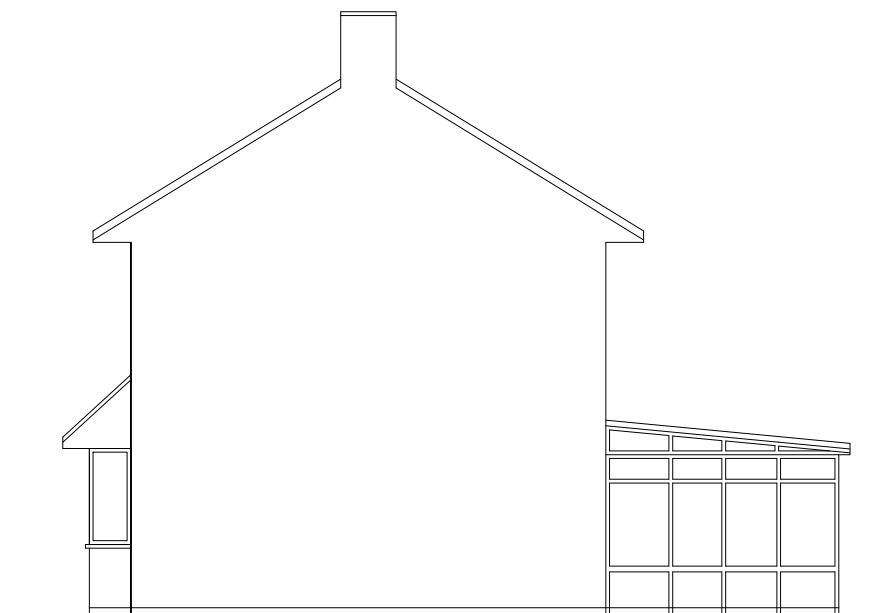


**Existing Side Elevation**

Scale:1:100

1:100 0 1 2 5 10 Meter

	Project: 84 East Road West Drayton Middx UB7 9HA	Title: Existing Elevations	Scale: 1:100 @ A3 Date: 07 2022 Drawing No.: 3624 - 02/MT Revision
239 Western Road, Southall, Middx, UB2 5HS Tel: 020 8571 1369 info@multicreation.co.uk			

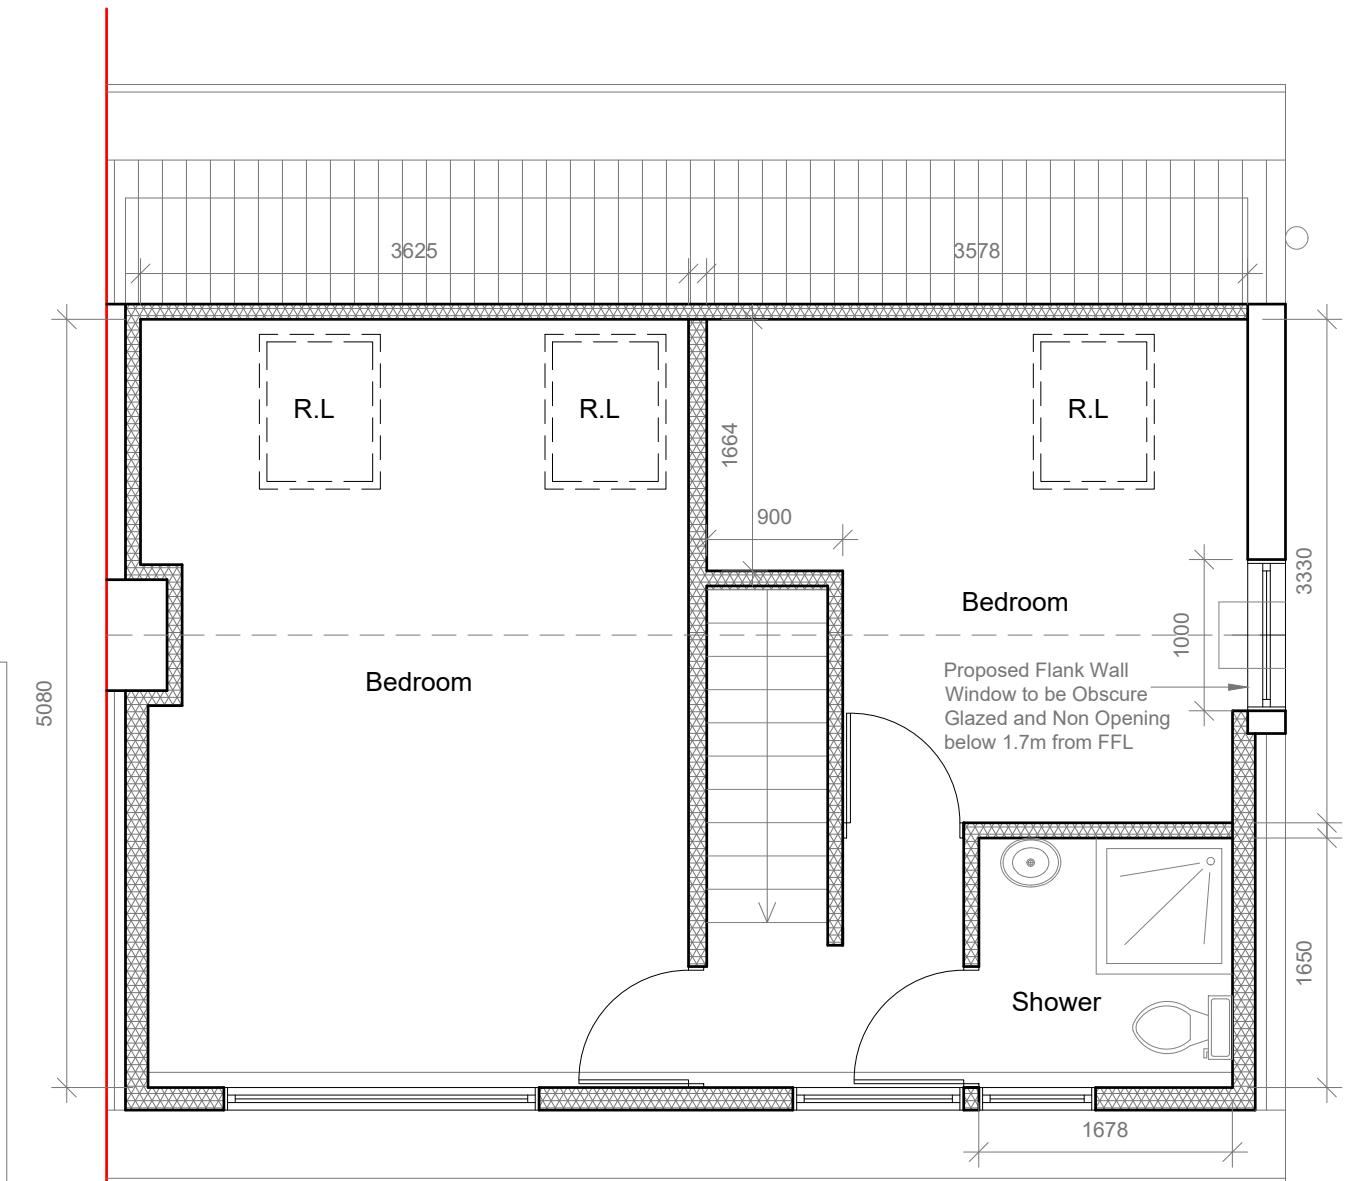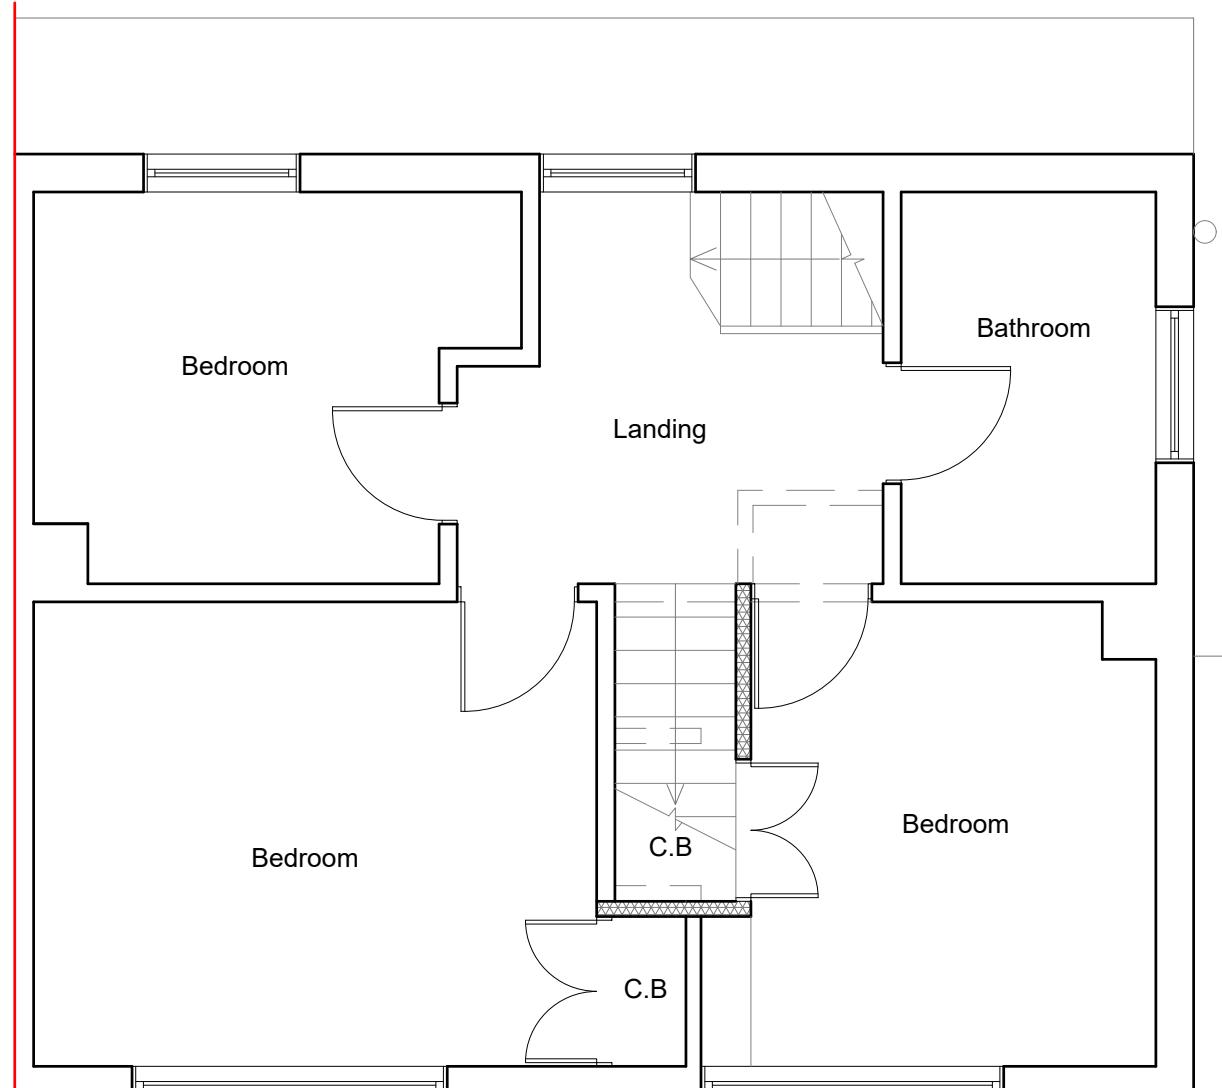

1:50  
0 1 2 5 Meter

Proposed Flank Wall Window to be Obscure Glazed and Non Opening below 1.7m from FFL

	Project: 84 East Road West Drayton Middx UB7 9HA	Title: Proposed Floor Plans	Scale: 1:50 @ A3
		Date: 07 2022	Date: 07 2022
		Drawing No.: 3624 - 03/MT	Drawing No.: 3624 - 03/MT
		Revision	Revision

All work to comply with  
current building regulations  
and codes of practice


Do not scale from drawings  
all dimensions to be checked  
on site before the start of  
any work

Proposed External Finish  
Materials to Match Existing  
External Finish Materials

Proposed Flank Wall Window to  
be Obscure Glazed and Non  
Opening below 1.7m from FFL




Proposed Front Elevation  
Scale:1:100

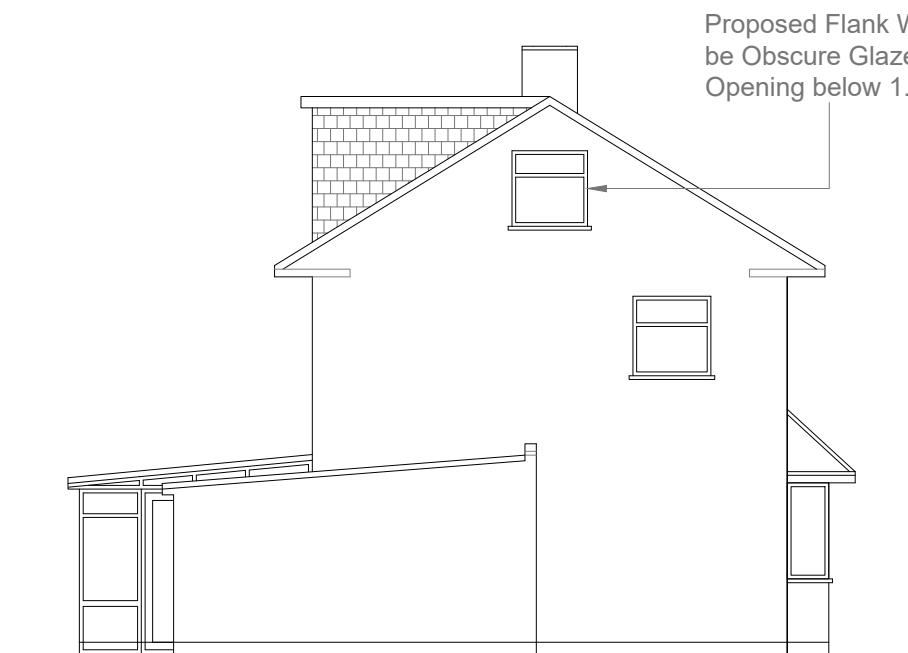

Proposed Side Elevation  
Scale:1:100




Proposed Rear Elevation  
Scale:1:100

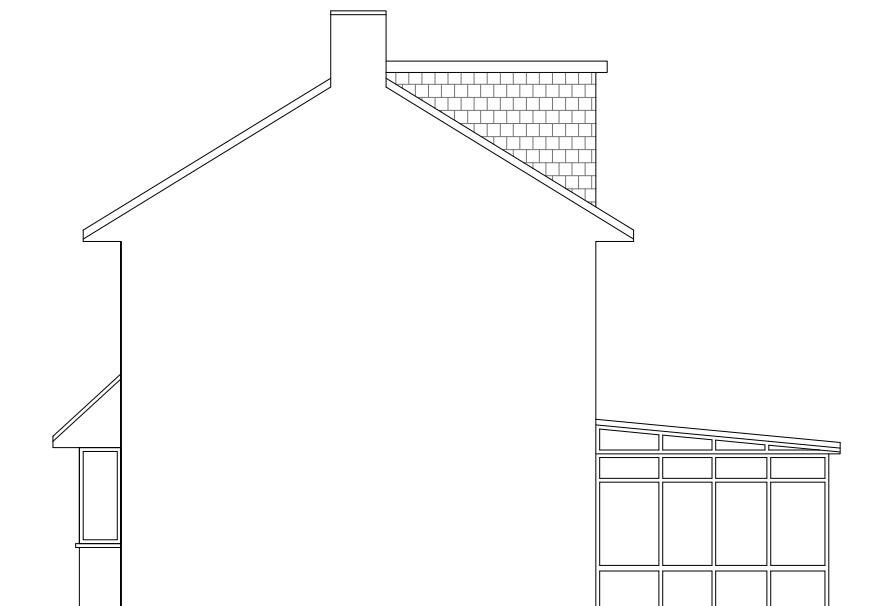

Proposed Side Elevation  
Scale:1:100

1:100  
0 1 2 5 10 Meter

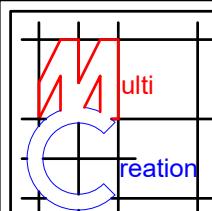	<p>Project: 84 East Road West Drayton Middx UB7 9HA</p>	<p>Title: Proposed Elevations</p>	<p>Scale: 1:100 @ A3 Date: 07 2022 Drawing No.: 3624 - 04/MT Revision</p>
239 Western Road, Southall, Middx, UB2 5HS Tel: 020 8571 1369 info@multicreation.co.uk			