

01
-

Location Plan
1:1250

Notes:

1. THIS DRAWING IS COPYRIGHT AND MUST NOT BE RE-PRODUCED IN WHOLE OR IN PART WITHOUT WRITTEN PERMISSION.
2. THIS DRAWING MUST NOT BE SCALED. REFER TO FIGURED DIMENSIONS ONLY, EXCEPT FOR PURPOSE OF CONSIDERATION UNDER PLANNING LEGISLATION.
3. USE FIGURED DIMENSIONS ONLY. ALL DIMENSIONS AND LEVELS TO BE CHECKED ON SITE PRIOR TO CONSTRUCTION. CLIENT TO BE NOTIFIED OF ANY DISCREPANCIES.
4. THIS DRAWING TO BE READ IN CONJUNCTION WITH THE OTHER RELEVANT PROJECT DRAWINGS AND CURRENT INSTRUCTIONS.
5. ALL STRUCTURAL DETAILS TO BE CHECKED AGAINST THE STRUCTURAL ENGINEERS DRAWINGS AND CALCULATIONS.
6. ALL M & E DETAILS TO BE CHECKED AGAINST M & E ENGINEERS, APPROVED SUB-CONTRACTORS DRAWINGS AND CURRENT INSTRUCTIONS.
7. ALL DRAWINGS AND SPECIFICATIONS FOR THE PROJECT TO BE READ IN CONJUNCTION WITH DESIGNER'S HAZARD AND ENVIRONMENTAL ASSESSMENT RECORD.
8. ALL WORK TO BE UNDERTAKEN WITH THE REQUIREMENTS OF THE CURRENT BUILDING AND WATER REGULATIONS.
9. CONTRACTOR SHALL OBTAIN REQUIRED PERMITS FROM ALL AGENCIES AND PAY ALL FEES PRIOR TO COMMENCEMENT OF ANY WORK

Wall Legend

1:100
 Existing Wall
 Proposed Wall
 Demolition Walls

N



0 1 2 3 4 5 m

Ch-	Date	Description	B	C
06	8/30/2023	Change		
05	8/30/2022	Change		
04	3	Change		
03	8/30/2022	Change		
	7/14/2022			
			B y	C h d

Site Address:

Land Adjustment to 84 East Road West Drayton UB7 9HA

Drawing Title:
Location Plan


Client: Jarnail Singh Date: 8/30/2023 Drawn By: SY

Status:
Plans Existing


Scale: 1:1250@A3 Project No: 1031 Drawing No: 1031-01_Rev05 Rev: 05



**SY Design
Studio**

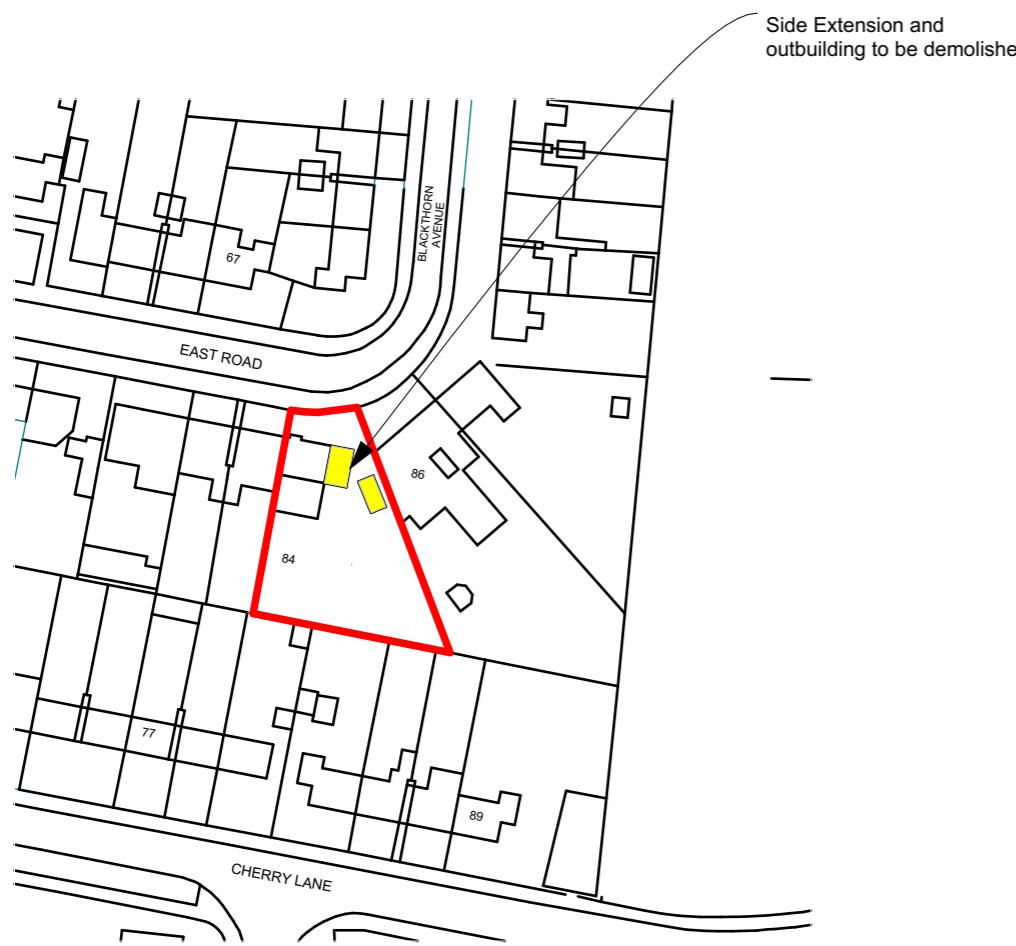

01
-
Existing Block Plan
1:1250

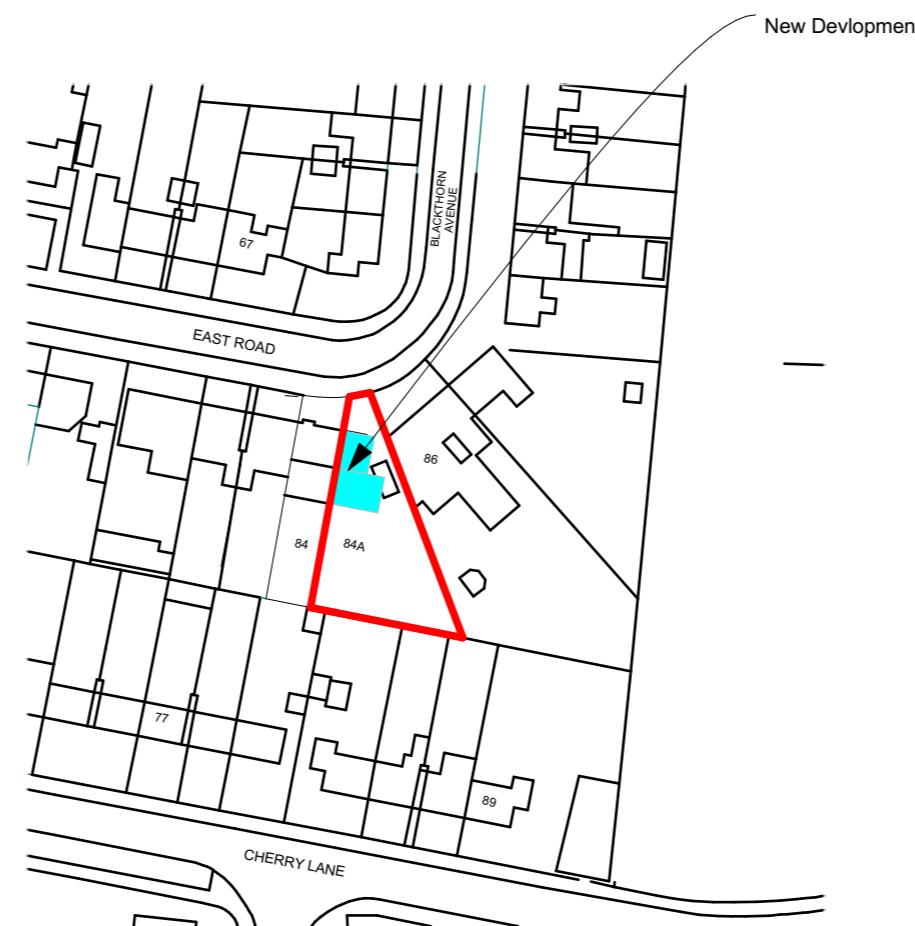


01
-
Proposed Block Plan
1:1250

84A New Proposed Site Area : 525 Sqm
Total GIA New Build 84A : 120 Sqm

Wall Legend

- Existing Wall
- Proposed Wall
- Demolition Walls

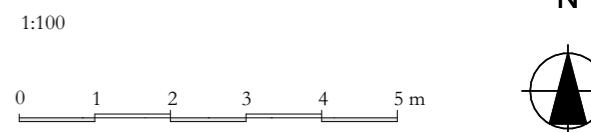

Notes:

1. THIS DRAWING IS COPYRIGHT AND MUST NOT BE RE-PRODUCED IN WHOLE OR IN PART WITHOUT WRITTEN PERMISSION.
2. THIS DRAWING MUST NOT BE SCALED. REFER TO FIGURED DIMENSIONS ONLY, EXCEPT FOR PURPOSE OF CONSIDERATION UNDER PLANNING LEGISLATION.
3. USE FIGURED DIMENSIONS ONLY. ALL DIMENSIONS AND LEVELS TO BE CHECKED ON SITE PRIOR TO CONSTRUCTION. CLIENT TO BE NOTIFIED OF ANY DISCREPANCIES.
4. THIS DRAWING TO BE READ IN CONJUNCTION WITH THE OTHER RELEVANT PROJECT DRAWINGS AND CURRENT INSTRUCTIONS.
5. ALL STRUCTURAL DETAILS TO BE CHECKED AGAINST THE STRUCTURAL ENGINEERS DRAWINGS AND CALCULATIONS.
6. ALL M & E DETAILS TO BE CHECKED AGAINST M & E ENGINEERS, APPROVED SUB-CONTRACTORS DRAWINGS AND CURRENT INSTRUCTIONS.
7. ALL DRAWINGS AND SPECIFICATIONS FOR THE PROJECT TO BE READ IN CONJUNCTION WITH DESIGNER'S HAZARD AND ENVIRONMENTAL ASSESSMENT RECORD.
8. ALL WORK TO BE UNDERTAKEN WITH THE REQUIREMENTS OF THE CURRENT BUILDING AND WATER REGULATIONS.
9. CONTRACTOR SHALL OBTAIN REQUIRED PERMITS FROM ALL AGENCIES AND PAY ALL FEES PRIOR TO COMMENCEMENT OF ANY WORK

Ch-	Date	Description	B C y d
06	8/30/2023	Change	
05	8/30/2023	Change	
04		Change	
03	8/30/2023	Change	
	7/14/2023		
Rev	Date	Description	B C y d

Site Address:
Land Adjustment to 84 East Road West Drayton UB7 9HA

Drawing Title: Block Plan **Client:** Jarnail Singh **Date:** 8/30/2023 **Drawn By:** SY

Status: Plans Existing **Scale:** 1:1250@A3 **Project No:** 1031 **Drawing No:** 1031-02_Rev05 **Rev:** 05

SY Design Studio



3
-

Existing Site-Ground Floor

1:200

N

Wall Legend

1:200

- Existing Wall
- Proposed Wall
- Demolition Walls

0 2 4 6 8 10 m



Notes:

1. THIS DRAWING IS COPYRIGHT AND MUST NOT BE RE-PRODUCED IN WHOLE OR IN PART WITHOUT WRITTEN PERMISSION.
2. THIS DRAWING MUST NOT BE SCALED. REFER TO FIGURED DIMENSIONS ONLY, EXCEPT FOR PURPOSE OF CONSIDERATION UNDER PLANNING LEGISLATION.
3. USE FIGURED DIMENSIONS ONLY. ALL DIMENSIONS AND LEVELS TO BE CHECKED ON SITE PRIOR TO CONSTRUCTION. CLIENT TO BE NOTIFIED OF ANY DISCREPANCIES.
4. THIS DRAWING TO BE READ IN CONJUNCTION WITH THE OTHER RELEVANT PROJECT DRAWINGS AND CURRENT INSTRUCTIONS.
5. ALL STRUCTURAL DETAILS TO BE CHECKED AGAINST THE STRUCTURAL ENGINEERS DRAWINGS AND CALCULATIONS.
6. ALL M & E DETAILS TO BE CHECKED AGAINST M & E ENGINEERS, APPROVED SUB-CONTRACTORS DRAWINGS AND CURRENT INSTRUCTIONS.
7. ALL DRAWINGS AND SPECIFICATIONS FOR THE PROJECT TO BE READ IN CONJUNCTION WITH DESIGNER'S HAZARD AND ENVIRONMENTAL ASSESSMENT RECORD.
8. ALL WORK TO BE UNDERTAKEN WITH THE REQUIREMENTS OF THE CURRENT BUILDING AND WATER REGULATIONS.
9. CONTRACTOR SHALL OBTAIN REQUIRED PERMITS FROM ALL AGENCIES AND PAY ALL FEES PRIOR TO COMMENCEMENT OF ANY WORK.

Ch-	Date	Description	B	C	D
Rev	Date	Description	y	h	d
Ch-06	8/30/2023	Change			
Ch-05	8/30/2022	Change			
Ch-04	8/30/2022	Change			
Ch-03	8/30/2022	Change			
	7/14/2022				

Site Address:
Land Adjustment to 84 East Road West Drayton UB7 9HA

Drawing Title:
Existing Site Plan

Client: Jarnail Singh Date: 8/30/2023 Drawn By: SY

Status: Plans Existing

Scale: 1:200@A3 Project No: 1031 Drawing No: 1031-08_Rev04 Rev: 04



**SY Design
Studio**



1
-

Proposed Site-Ground Floor

1:200

N

Wall Legend

- Existing Wall
- Proposed Wall
- Demolition Walls

1:50
0 .5 1 1.5 2 2.5m




Notes:

1. THIS DRAWING IS COPYRIGHT AND MUST NOT BE RE-PRODUCED IN WHOLE OR IN PART WITHOUT WRITTEN PERMISSION.
2. THIS DRAWING MUST NOT BE SCALED. REFER TO FIGURED DIMENSIONS ONLY, EXCEPT FOR PURPOSE OF CONSIDERATION UNDER PLANNING LEGISLATION.
3. USE FIGURED DIMENSIONS ONLY. ALL DIMENSIONS AND LEVELS TO BE CHECKED ON SITE PRIOR TO CONSTRUCTION. CLIENT TO BE NOTIFIED OF ANY DISCREPANCIES.
4. THIS DRAWING TO BE READ IN CONJUNCTION WITH THE OTHER RELEVANT PROJECT DRAWINGS AND CURRENT INSTRUCTIONS.
5. ALL STRUCTURAL DETAILS TO BE CHECKED AGAINST THE STRUCTURAL ENGINEERS DRAWINGS AND CALCULATIONS.
6. ALL M & E DETAILS TO BE CHECKED AGAINST M & E ENGINEERS, APPROVED SUB-CONTRACTORS DRAWINGS AND CURRENT INSTRUCTIONS.
7. ALL DRAWINGS AND SPECIFICATIONS FOR THE PROJECT TO BE READ IN CONJUNCTION WITH DESIGNER'S HAZARD AND ENVIRONMENTAL ASSESSMENT RECORD.
8. ALL WORK TO BE UNDERTAKEN WITH THE REQUIREMENTS OF THE CURRENT BUILDING AND WATER REGULATIONS.
9. CONTRACTOR SHALL OBTAIN REQUIRED PERMITS FROM ALL AGENCIES AND PAY ALL FEES PRIOR TO COMMENCEMENT OF ANY WORK.


Ch-	Date	Description	B	C	D
06	8/30/2023	Change			
05	8/30/2023	Change			
04		Change			
03	8/30/2023	Change			
	7/14/2023				
Rev	Date	Description	b	c	d

Site Address:
Land Adjustment to 84 East Road West Drayton UB7 9HA

Drawing Title: Proposed Site Plan Client: Jarnail Singh Date: 8/30/2023 Drawn By: SY
Status: Scale: Project No: Drawing No: Rev:
Plans Proposed 1:200@A3 1031 1031-11_Rev05 05


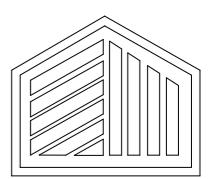


**SY Design
Studio**

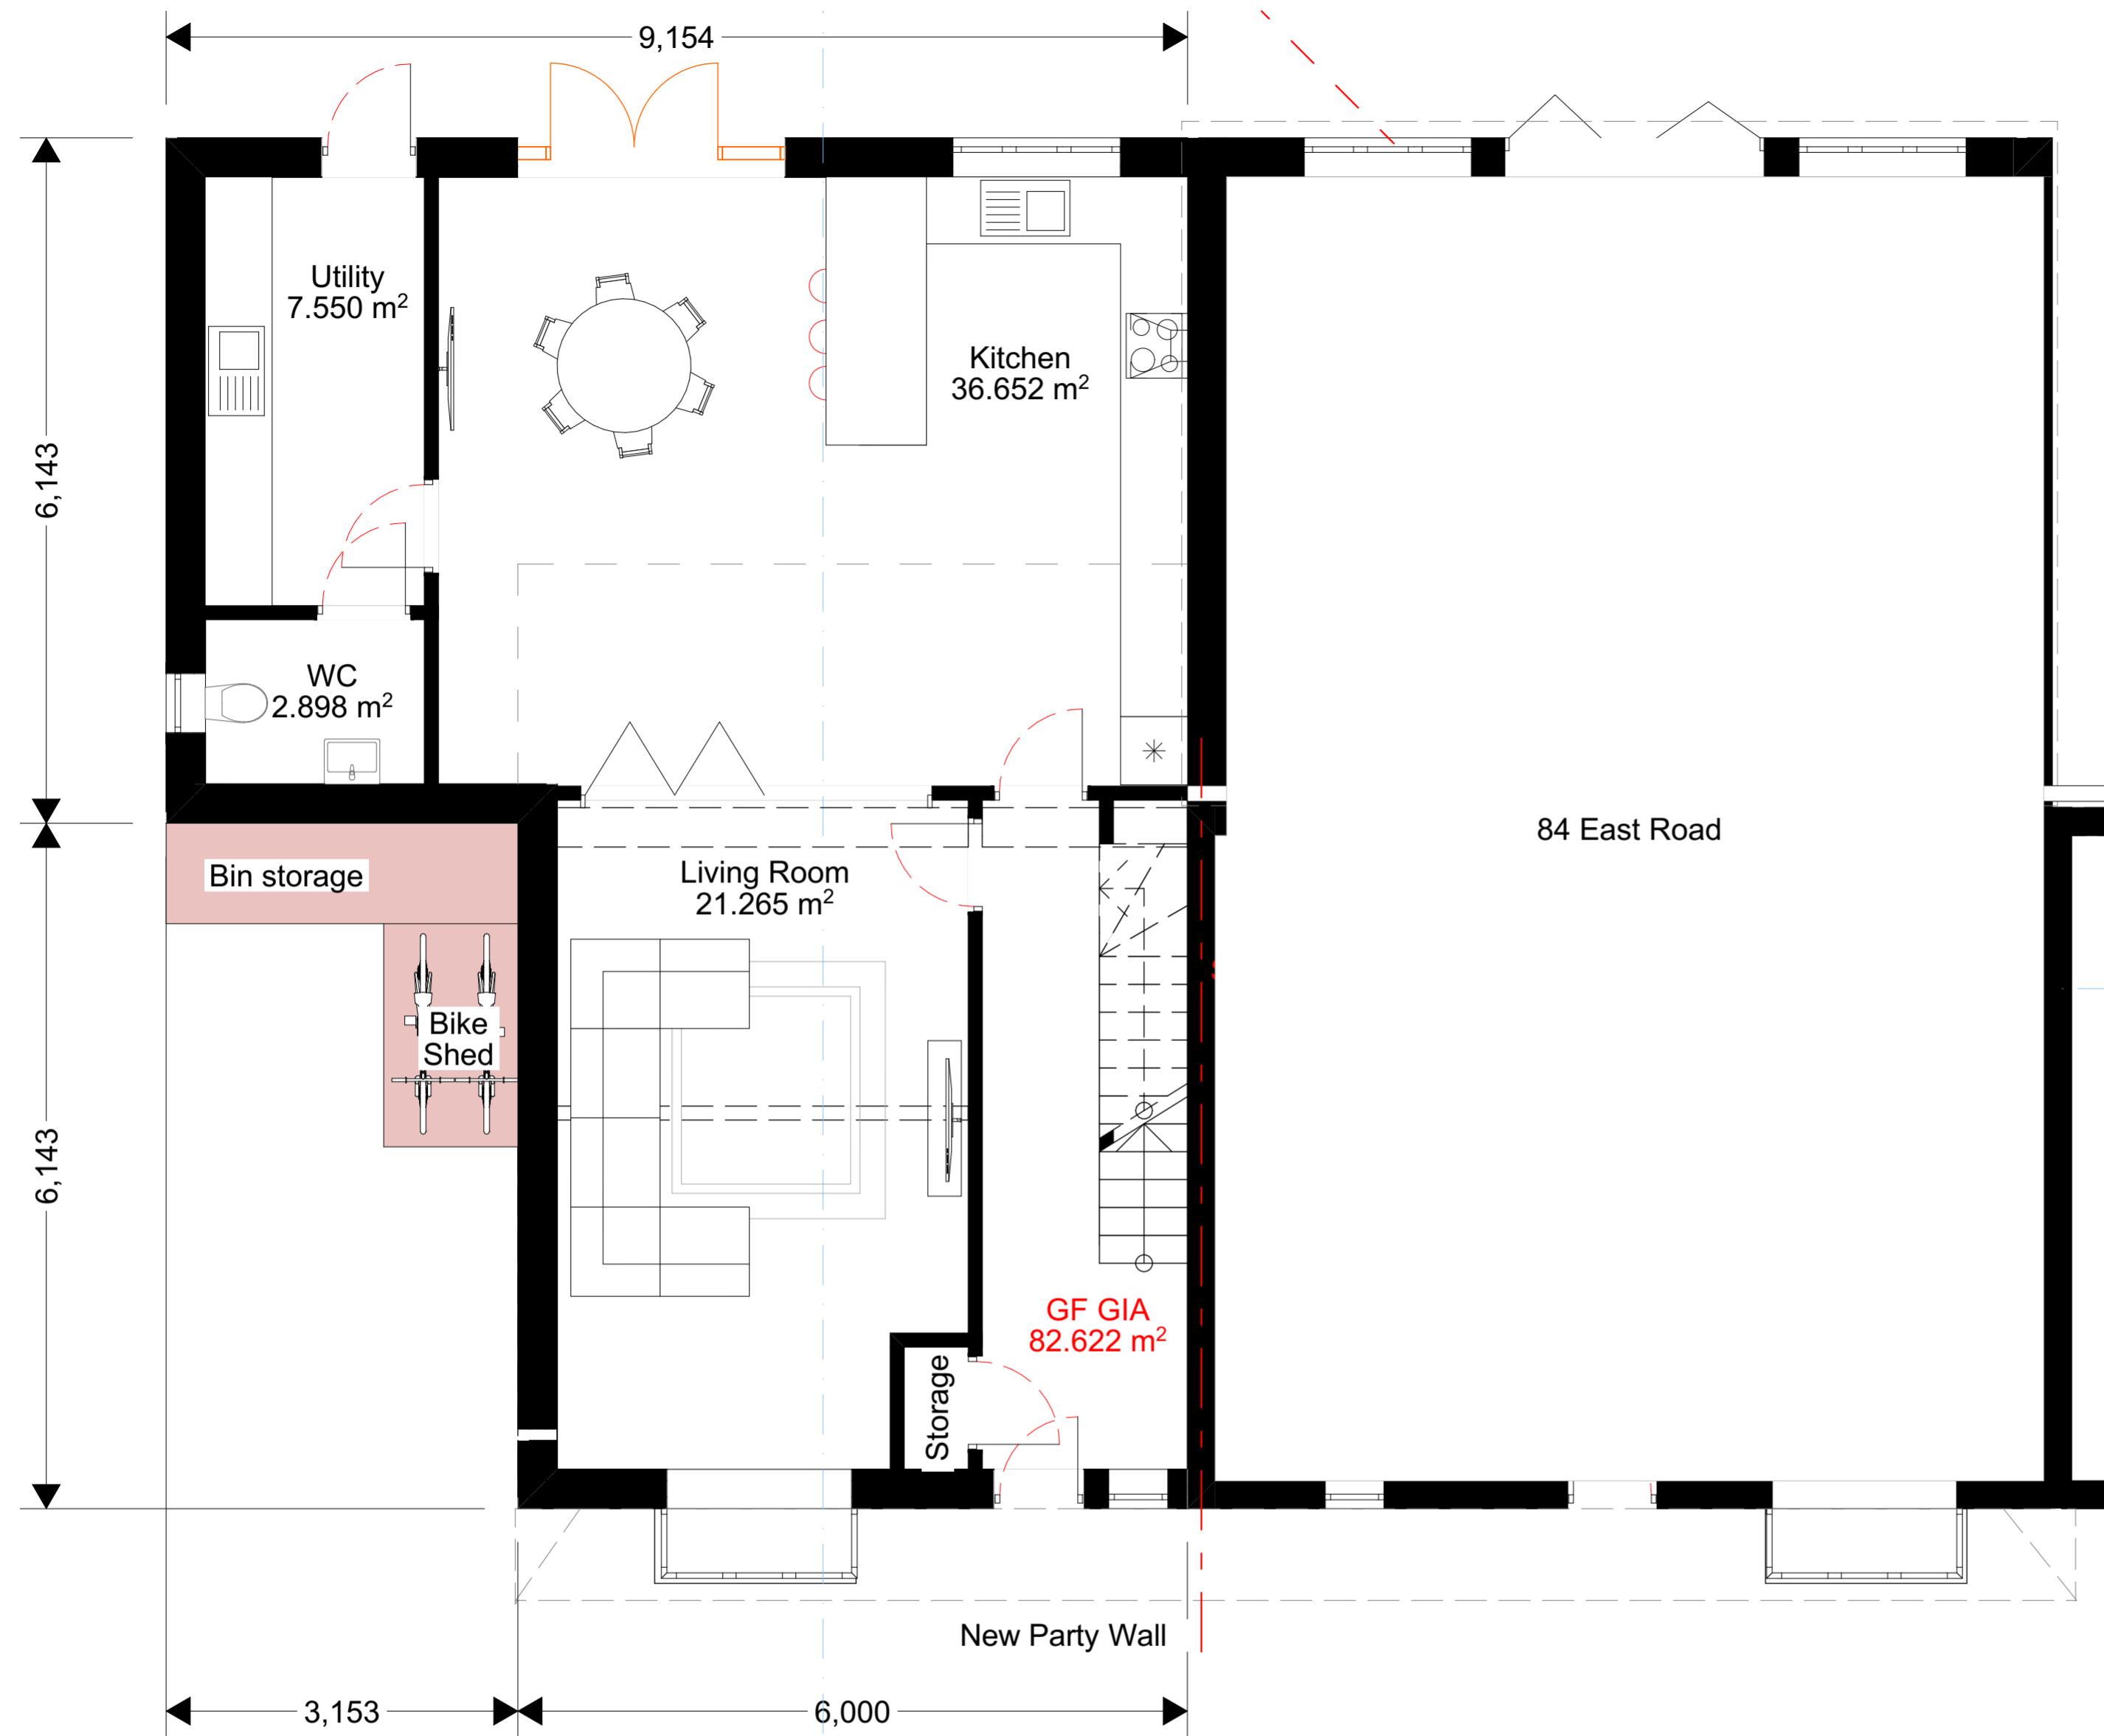

GF-Proposed Ground Floor
1:50


1
-

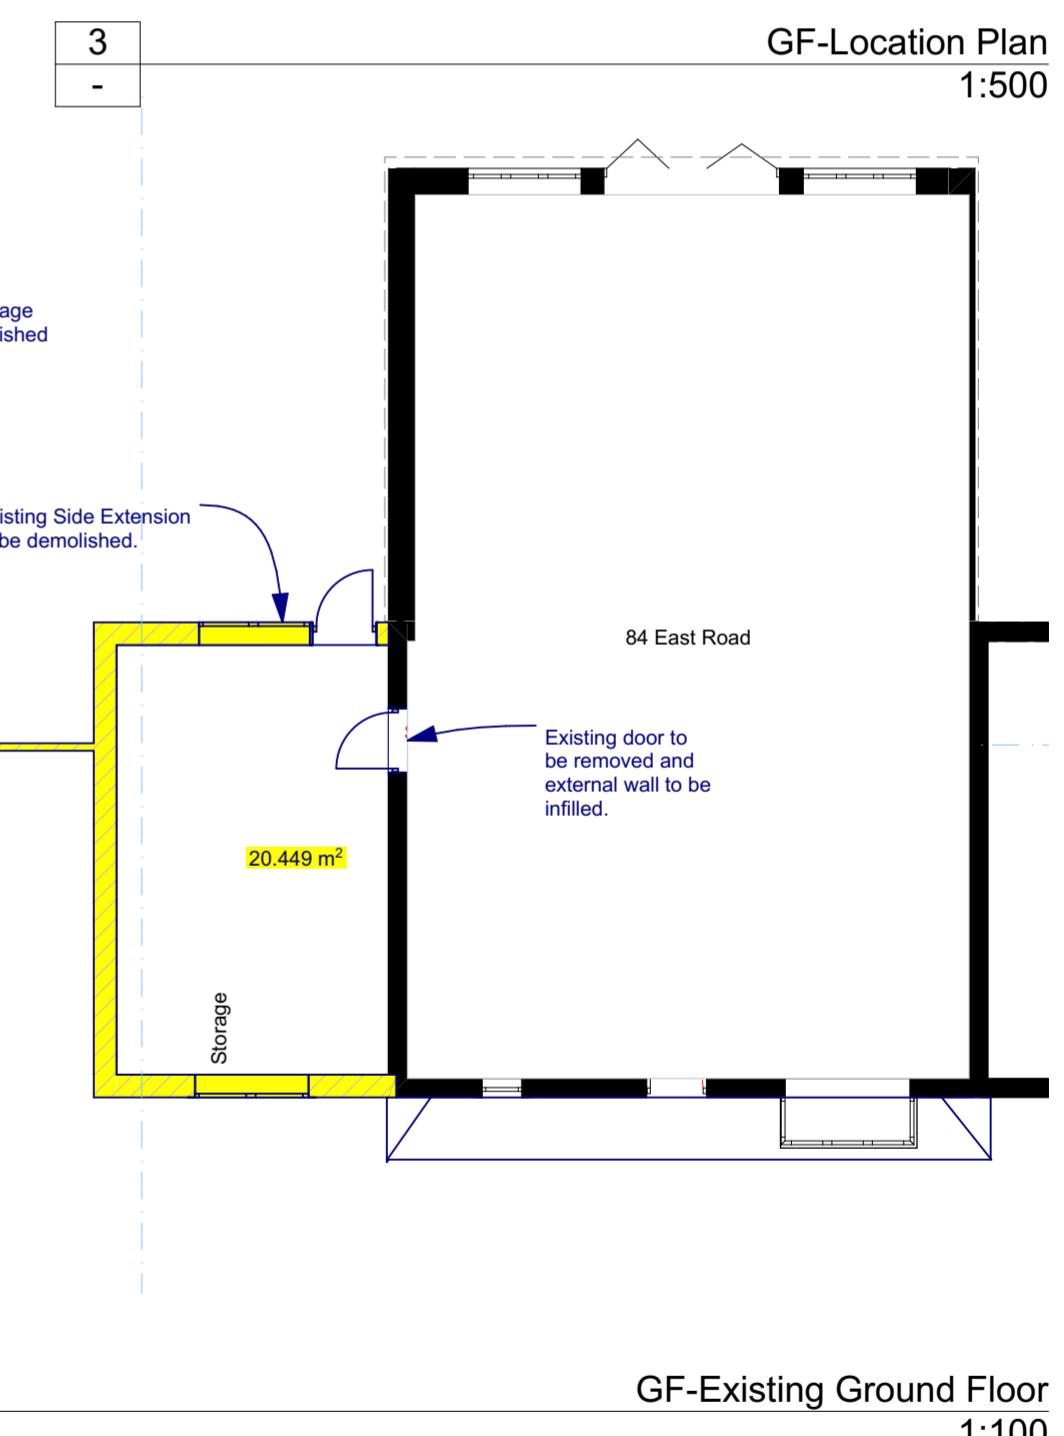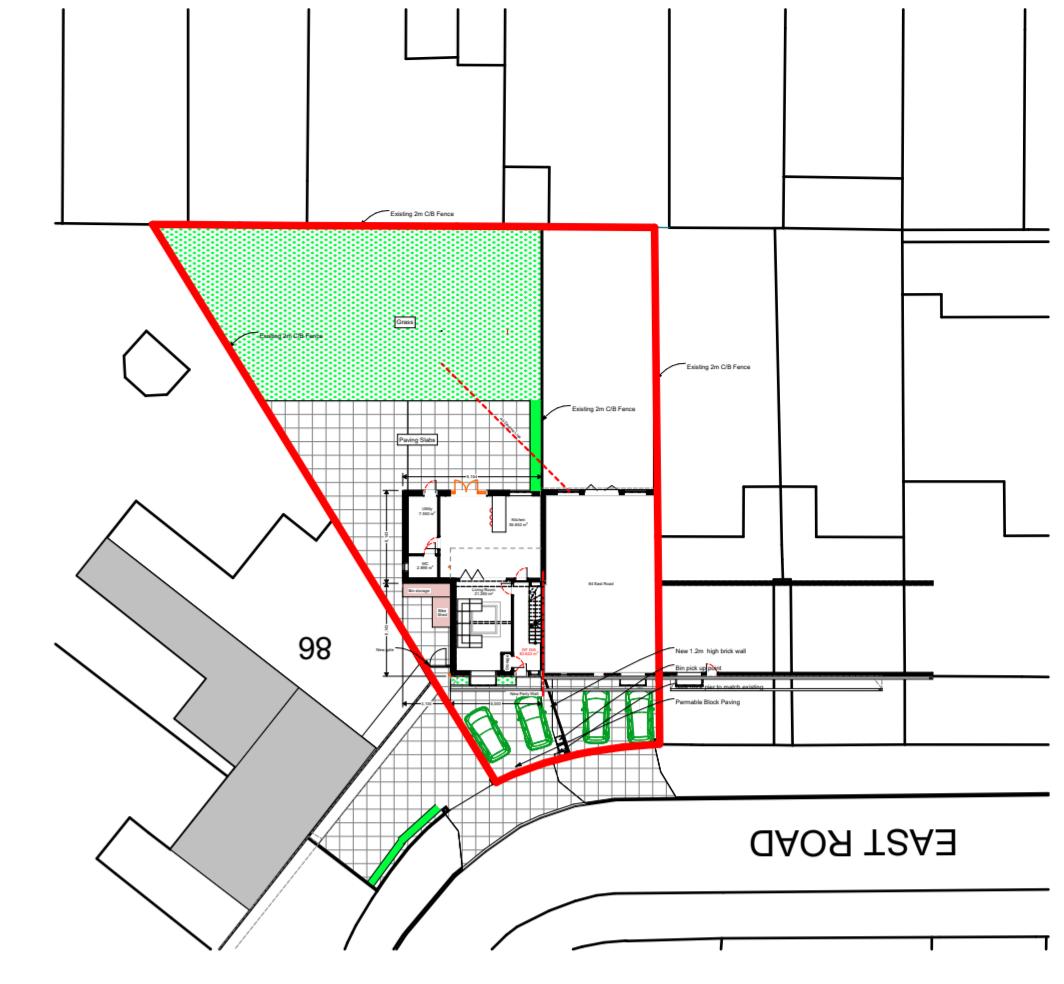

2
-

Wall Legend

- Existing Wall
- Proposed Wall
- Demolition Walls

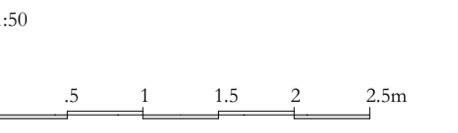

Notes:

1. THIS DRAWING IS COPYRIGHT AND MUST NOT BE RE-PRODUCED IN WHOLE OR IN PART WITHOUT WRITTEN PERMISSION.
2. THIS DRAWING MUST NOT BE SCALED. REFER TO FIGURED DIMENSIONS ONLY, EXCEPT FOR PURPOSE OF CONSIDERATION UNDER PLANNING LEGISLATION.
3. USE FIGURED DIMENSIONS ONLY. ALL DIMENSIONS AND LEVELS TO BE CHECKED ON SITE PRIOR TO CONSTRUCTION. CLIENT TO BE NOTIFIED OF ANY DISCREPANCIES.
4. THIS DRAWING TO BE READ IN CONJUNCTION WITH THE OTHER RELEVANT PROJECT DRAWINGS AND CURRENT INSTRUCTIONS.
5. ALL STRUCTURAL DETAILS TO BE CHECKED AGAINST THE STRUCTURAL ENGINEERS DRAWINGS AND CALCULATIONS.
6. ALL M & E DETAILS TO BE CHECKED AGAINST M & E ENGINEERS, APPROVED SUB-CONTRACTORS DRAWINGS AND CURRENT INSTRUCTIONS.
7. ALL DRAWINGS AND SPECIFICATIONS FOR THE PROJECT TO BE READ IN CONJUNCTION WITH DESIGNER'S HAZARD AND ENVIRONMENTAL ASSESSMENT RECORD.
8. ALL WORK TO BE UNDERTAKEN WITH THE REQUIREMENTS OF THE CURRENT BUILDING AND WATER REGULATIONS.
9. CONTRACTOR SHALL OBTAIN REQUIRED PERMITS FROM ALL AGENCIES AND PAY ALL FEES PRIOR TO COMMENCEMENT OF ANY WORK


Ch-06	8/30/2023	Change
Ch-05	8/30/2022	Change
Ch-04	3	Change
Ch-03	8/30/2022	Change
	7/14/2022	
Rev	Date	Description
		By Chkd

Site Address:
Land Adjustment to 84 East Road West Drayton UB7 9HA


Drawing Title: Proposed Ground Floor Plan Client: Jarnail Singh Date: 8/30/2023 Drawn By: SY
Status: Plans Proposed Scale: 1:50, 1:100, 1:500 Project No: 1031 Drawing No: 1031-12_Rev05 Rev: 05
@A2



SY Design Studio
Tel: 07859431227
Email: salman@sydesignstudio.co.uk
Web: www.sydesignstudio.co.uk

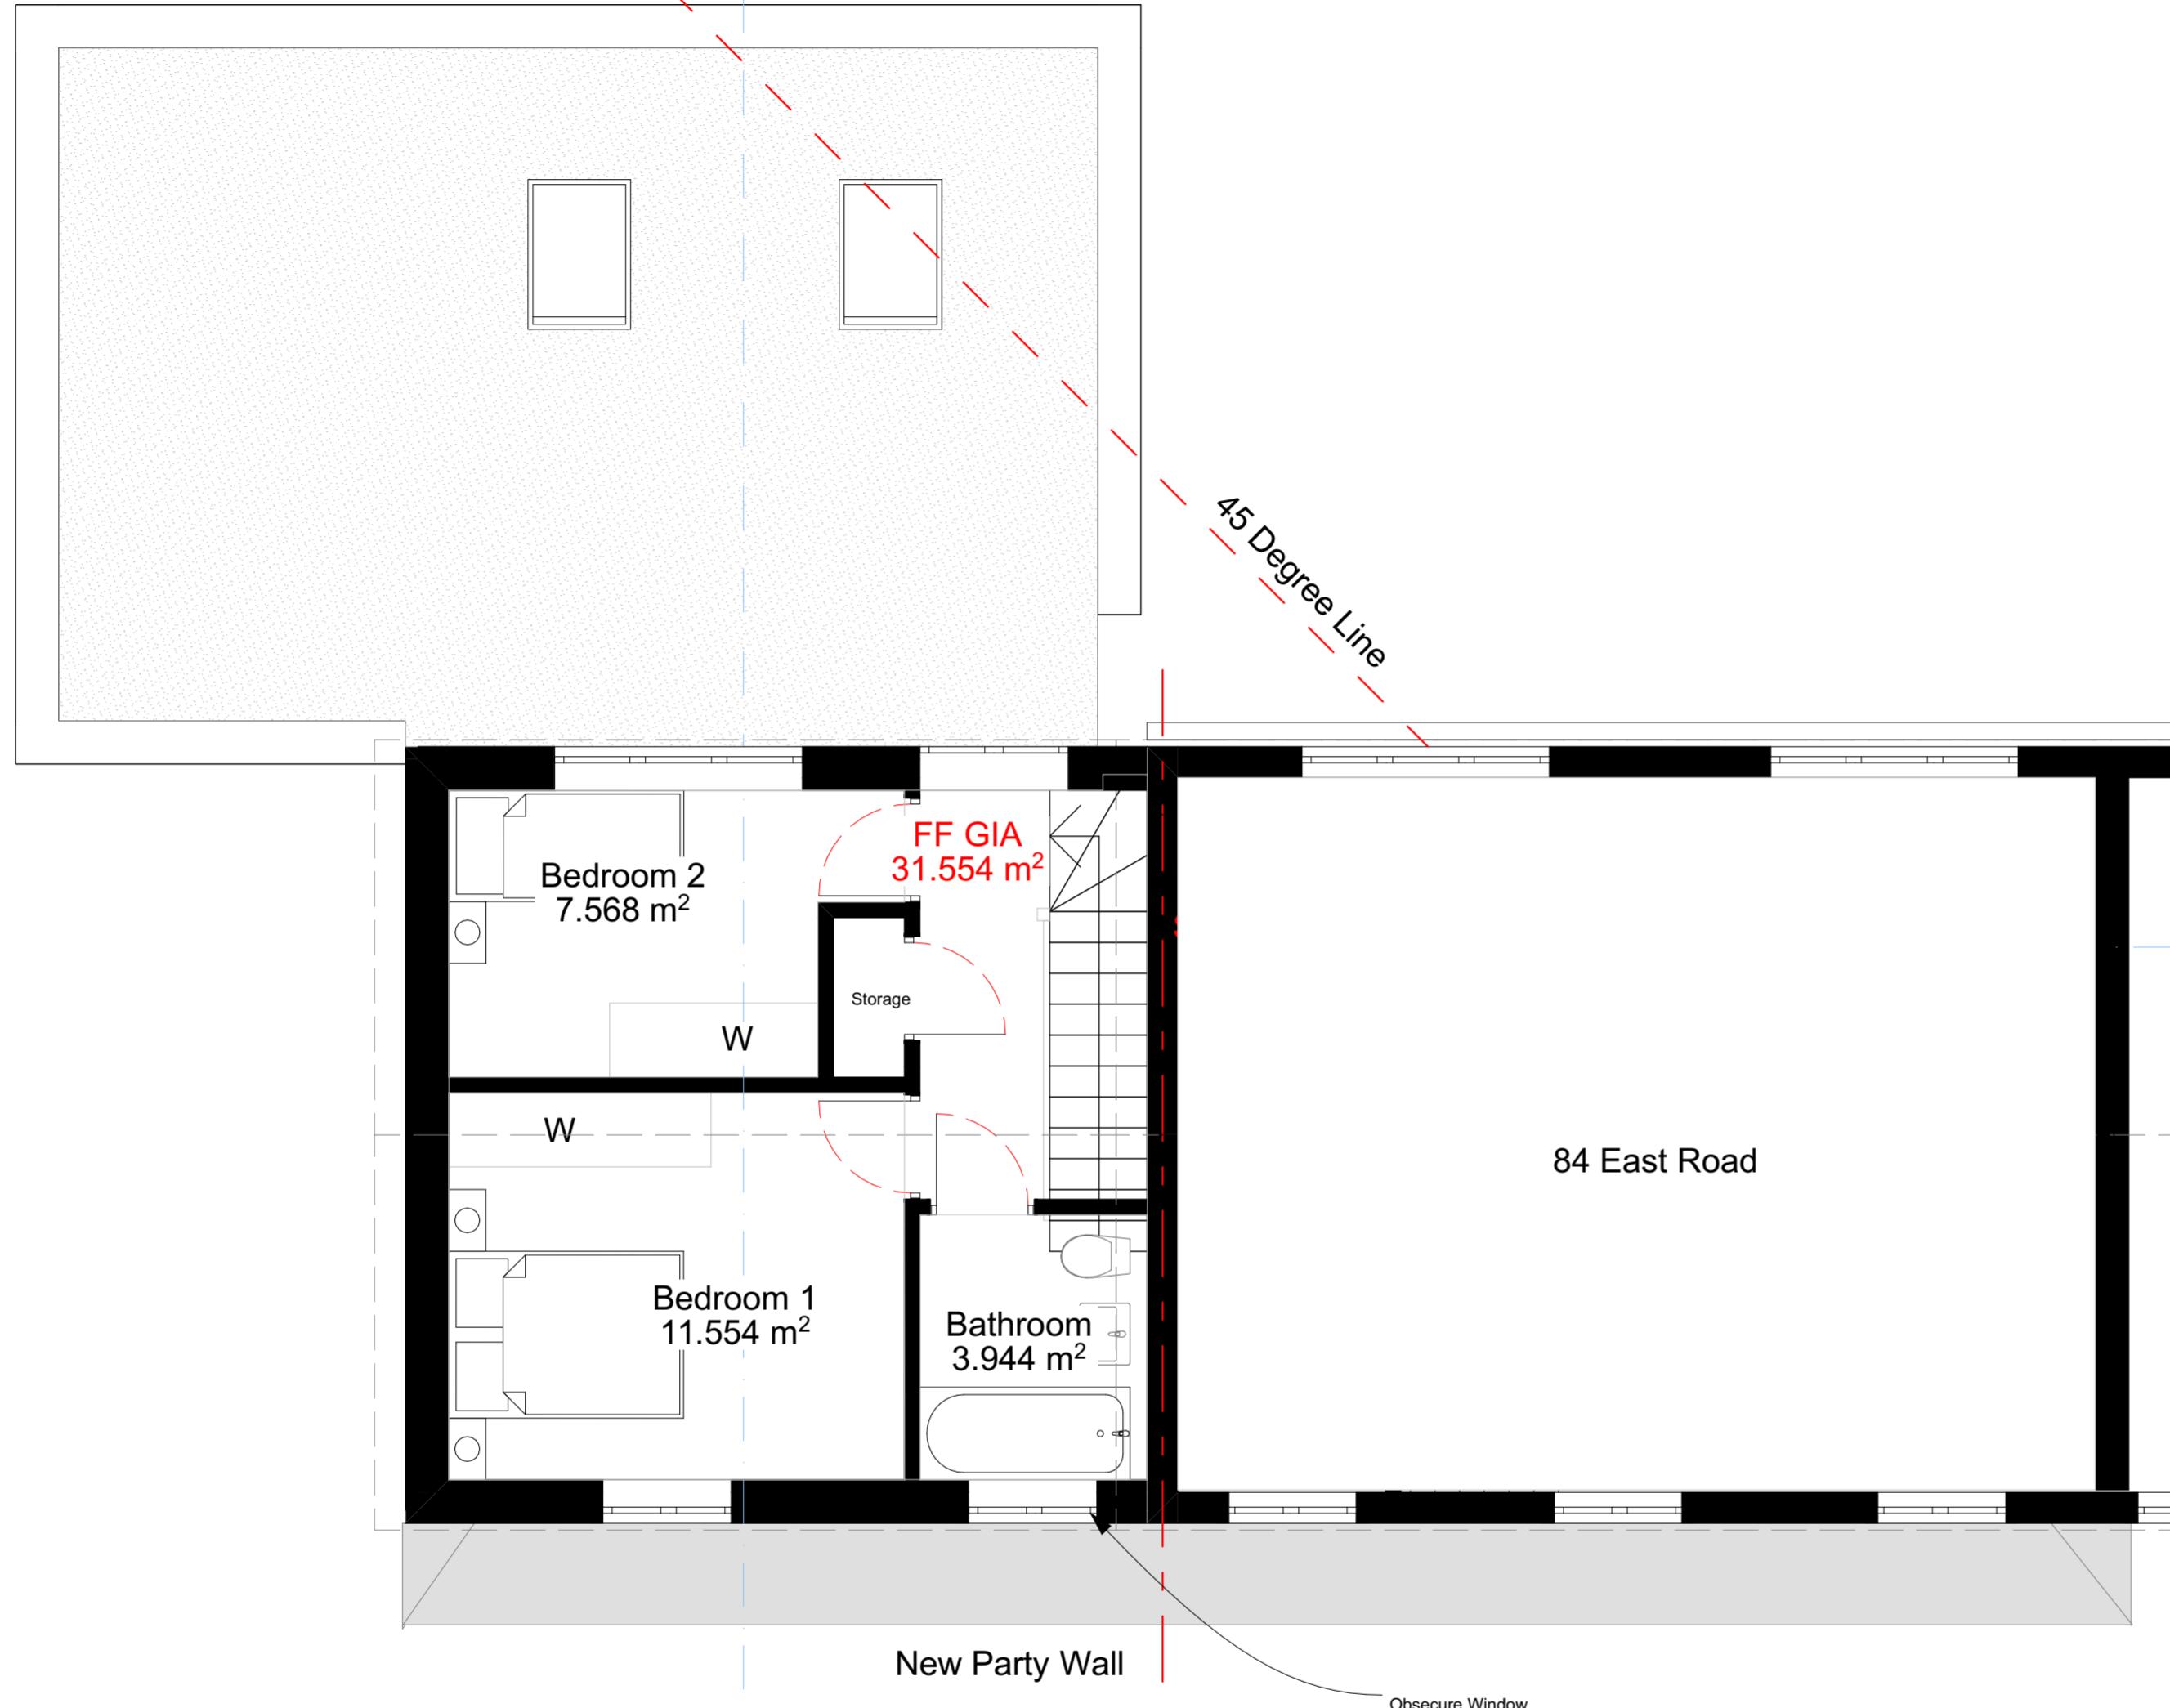

01-Proposed First Floor
1:50

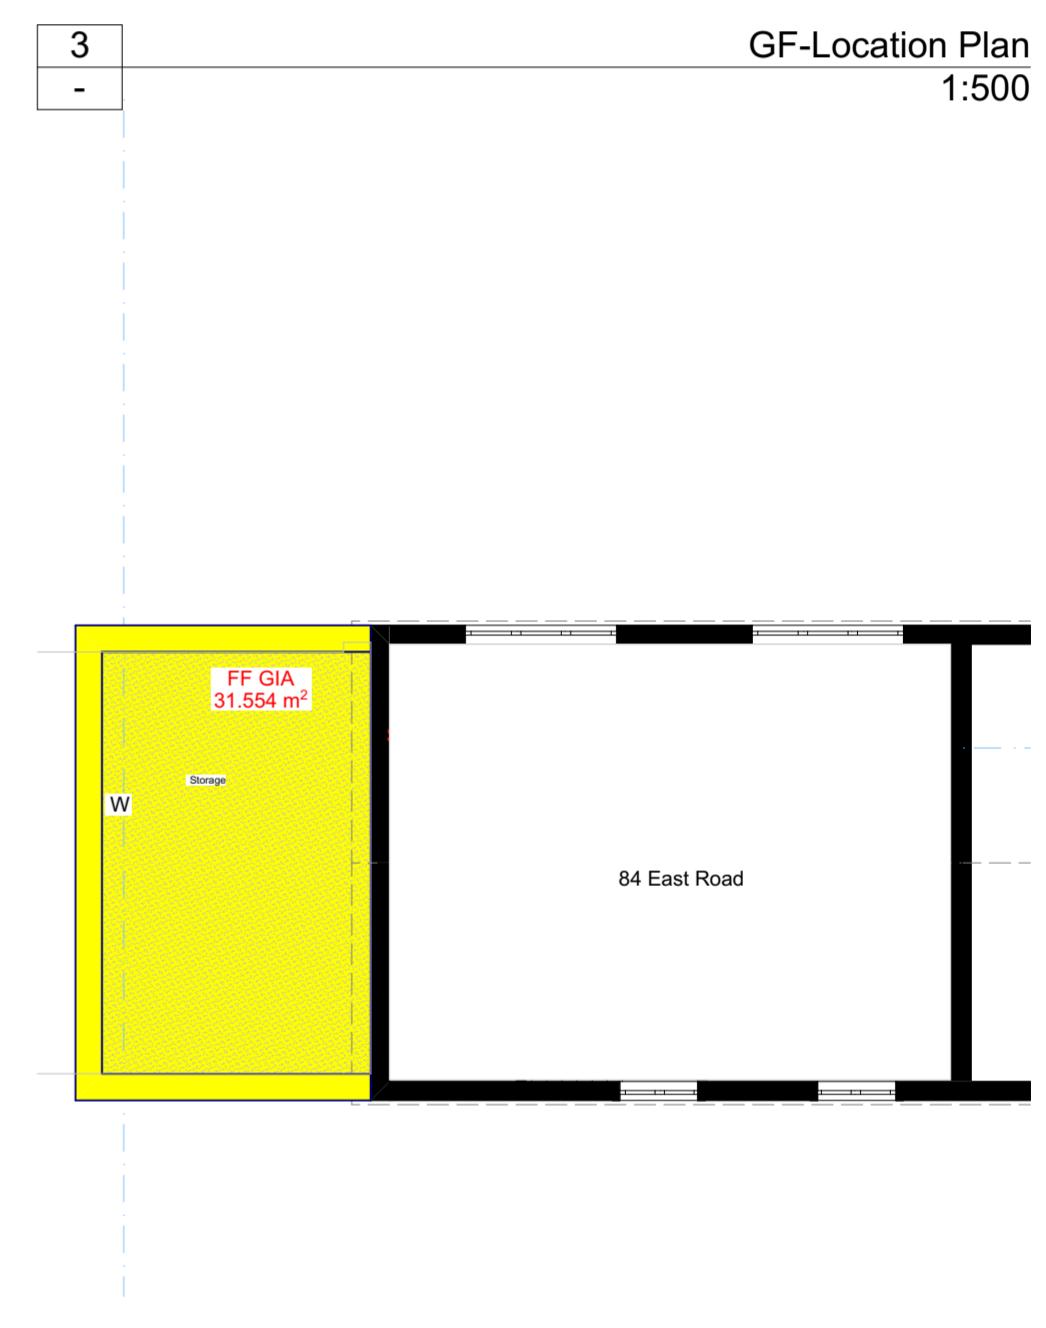

01-Existing First Floor
1:100

Wall Legend

	Existing Wall
	Proposed Wall
	Demolition Walls

1:50

0 .5 1 1.5 2 2.5m

Notes:

1. THIS DRAWING IS COPYRIGHT AND MUST NOT BE RE-PRODUCED IN WHOLE OR IN PART WITHOUT WRITTEN PERMISSION.
2. THIS DRAWING MUST NOT BE SCALED. REFER TO FIGURED DIMENSIONS ONLY, EXCEPT FOR PURPOSE OF CONSIDERATION UNDER PLANNING LEGISLATION.
3. USE FIGURED DIMENSIONS ONLY. ALL DIMENSIONS AND LEVELS TO BE CHECKED ON SITE PRIOR TO CONSTRUCTION. CLIENT TO BE NOTIFIED OF ANY DISCREPANCIES.
4. THIS DRAWING TO BE READ IN CONJUNCTION WITH THE OTHER RELEVANT PROJECT DRAWINGS AND CURRENT INSTRUCTIONS.
5. ALL STRUCTURAL DETAILS TO BE CHECKED AGAINST THE STRUCTURAL ENGINEERS DRAWINGS AND CALCULATIONS.
6. ALL M & E DETAILS TO BE CHECKED AGAINST M & E ENGINEERS, APPROVED SUB-CONTRACTORS DRAWINGS AND CURRENT INSTRUCTIONS.
7. ALL DRAWINGS AND SPECIFICATIONS FOR THE PROJECT TO BE READ IN CONJUNCTION WITH DESIGNER'S HAZARD AND ENVIRONMENTAL ASSESSMENT RECORD.
8. ALL WORK TO BE UNDERTAKEN WITH THE REQUIREMENTS OF THE CURRENT BUILDING AND WATER REGULATIONS.
9. CONTRACTOR SHALL OBTAIN REQUIRED PERMITS FROM ALL AGENCIES AND PAY ALL FEES PRIOR TO COMMENCEMENT OF ANY WORK

Ch-06	8/30/2023	Change
Ch-05	8/30/2023	Change
Ch-04	8/30/2023	Change
Ch-03	8/30/2023	Change
	7/14/2023	


Rev Date Description By Chkd

Site Address:
Land Adjustment to 84 East Road West Drayton UB7 9HA


Drawing Title: Proposed First Floor Plan Client: Jarnail Singh Date: 8/30/2023 Drawn By: SY
Status: Plans Proposed Scale: 1:50, 1:100, 1:500 Project No: 1031 Drawing No: 1031-13_Rev05 Rev: 05
Plans Proposed @A2



Tel: 07859431227
Email: salman@sydesignstudio.co.uk
Web: www.sydesignstudio.co.uk

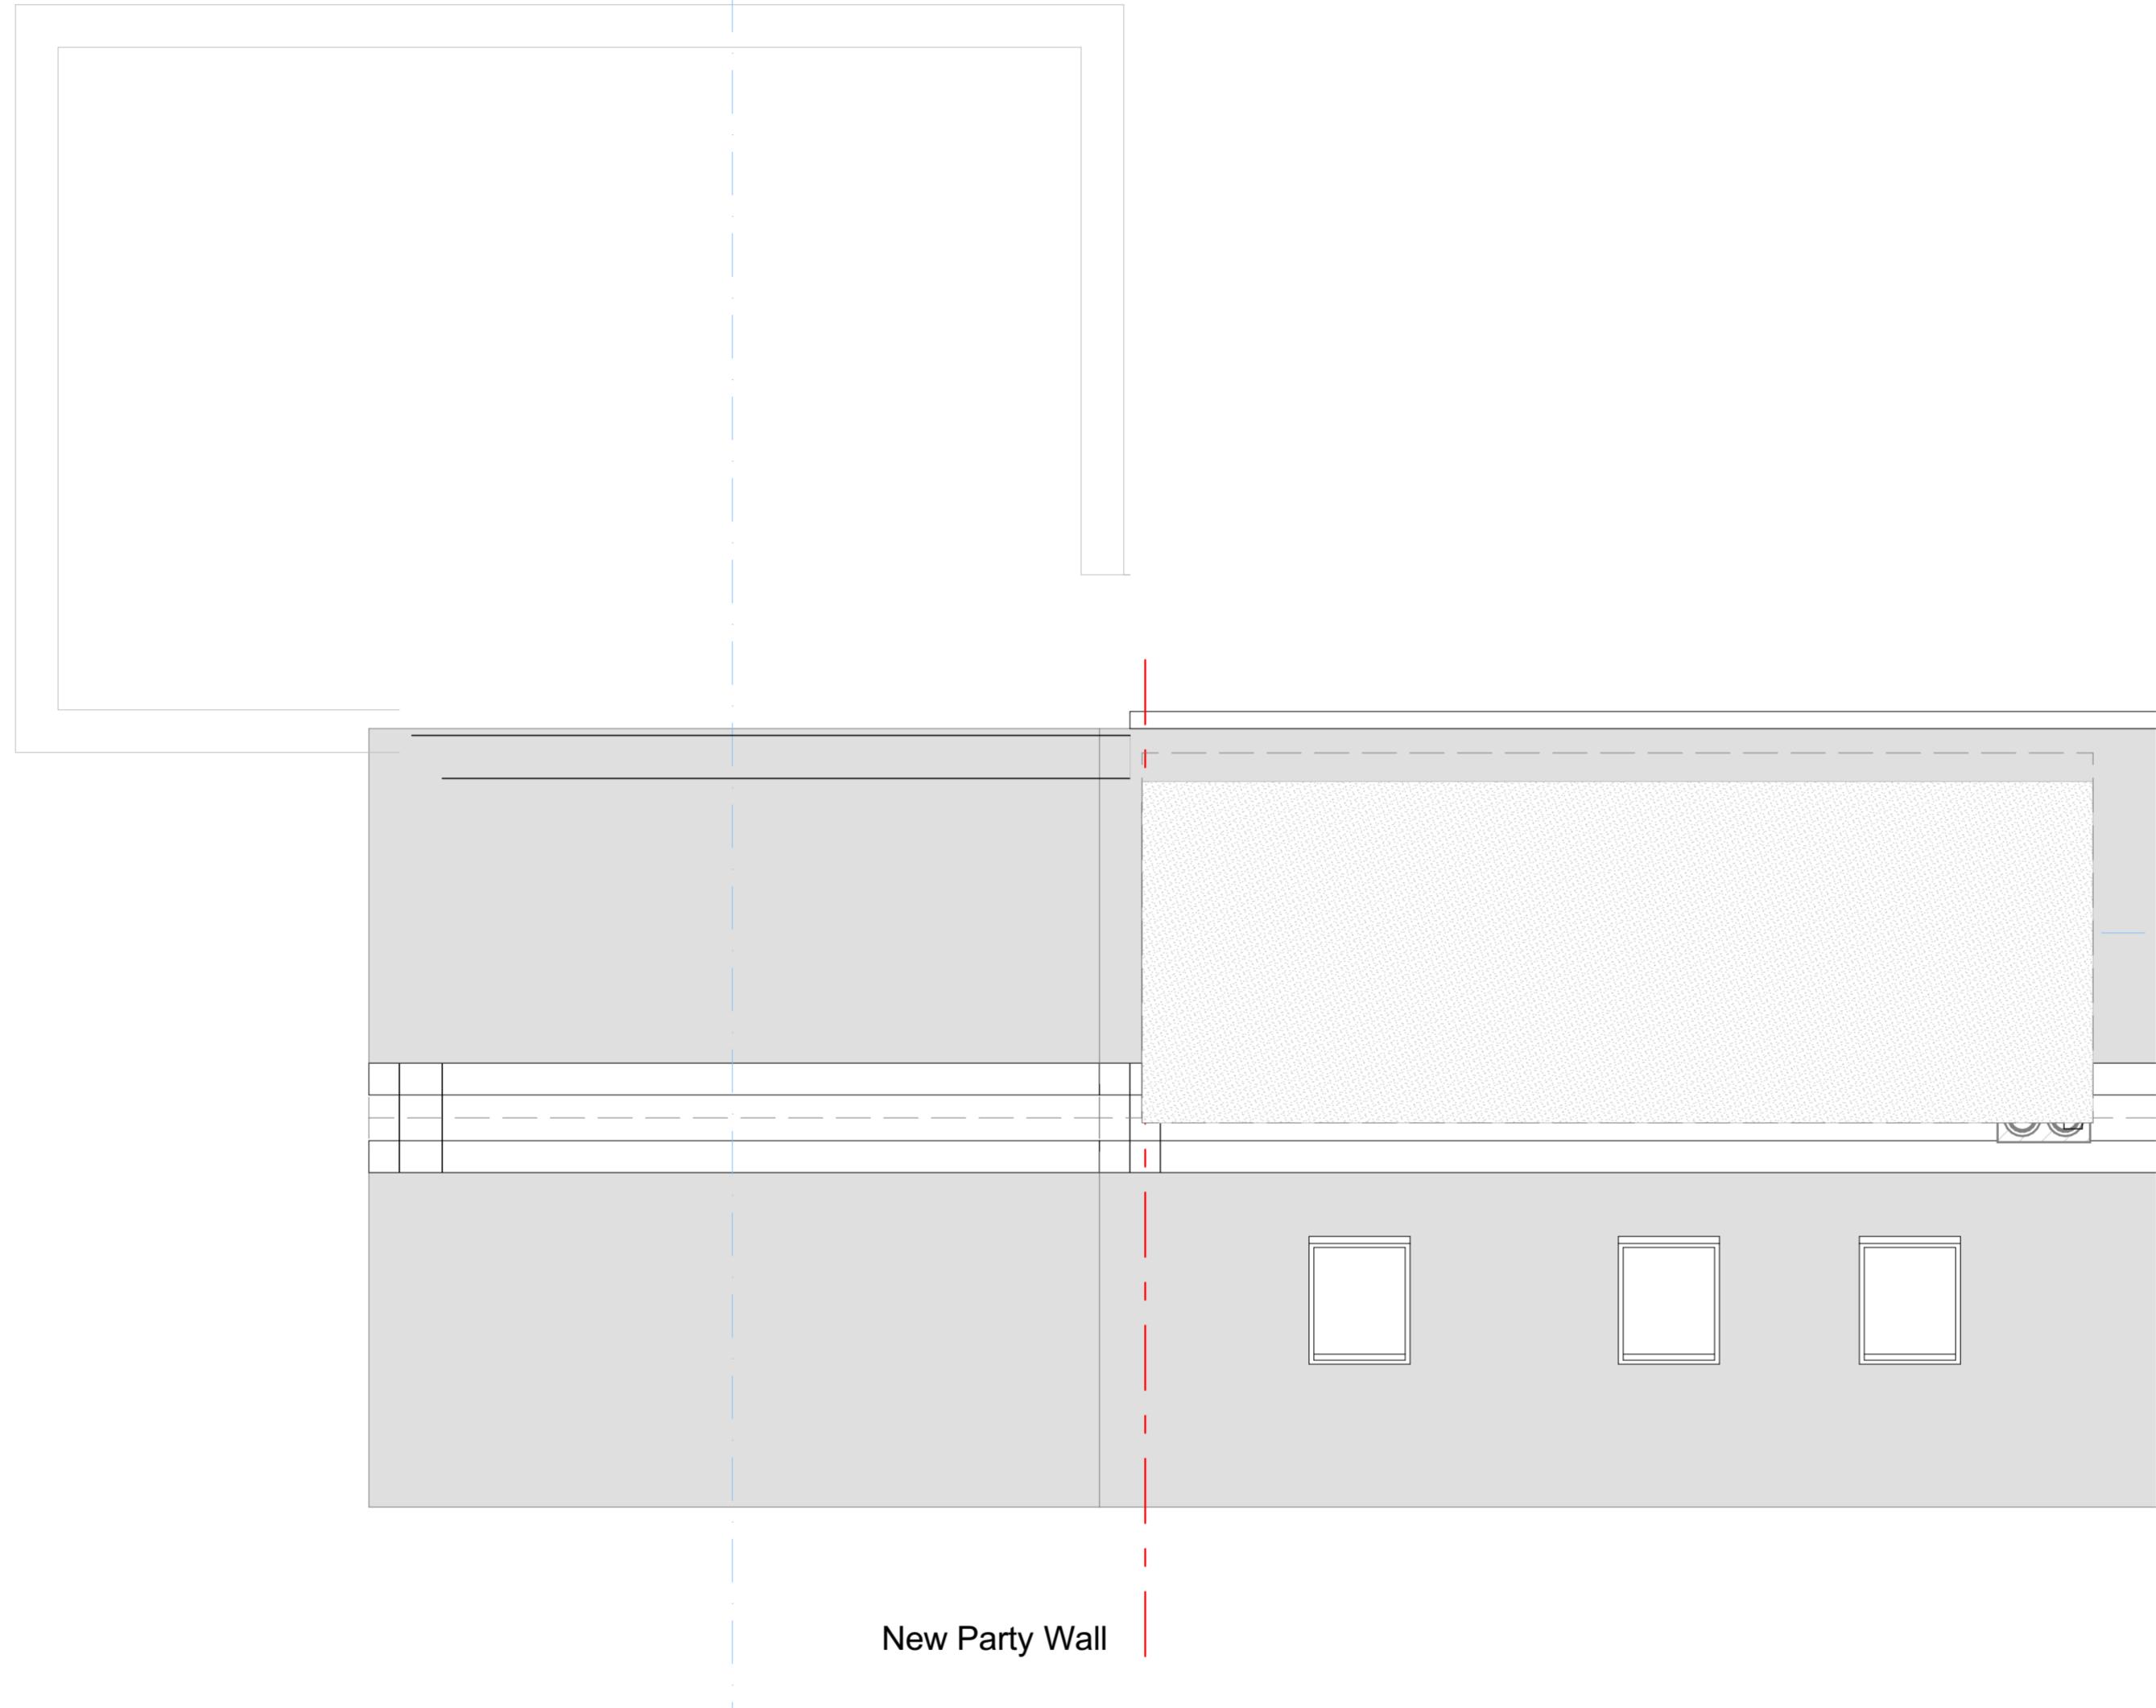

3
-

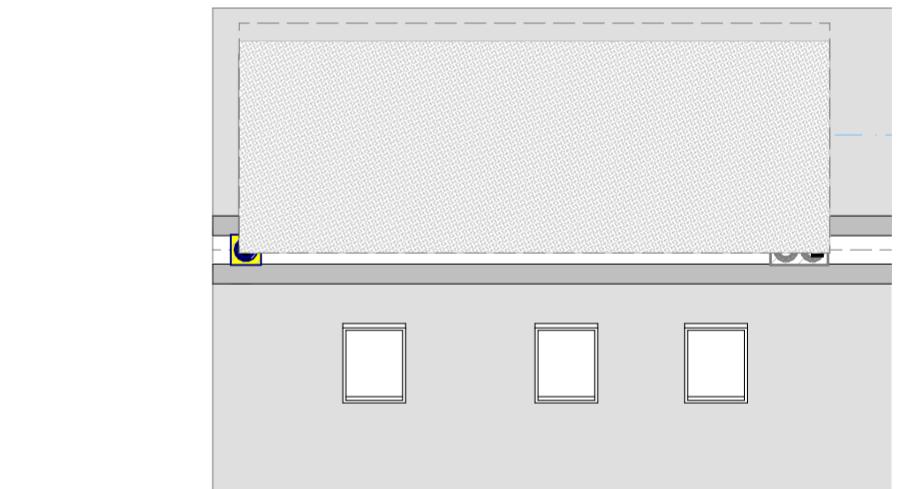


2
-

Wall Legend

Existing Wall
Proposed Wall
Demolition Walls

1:50
0 .5 1 1.5 2 2.5m

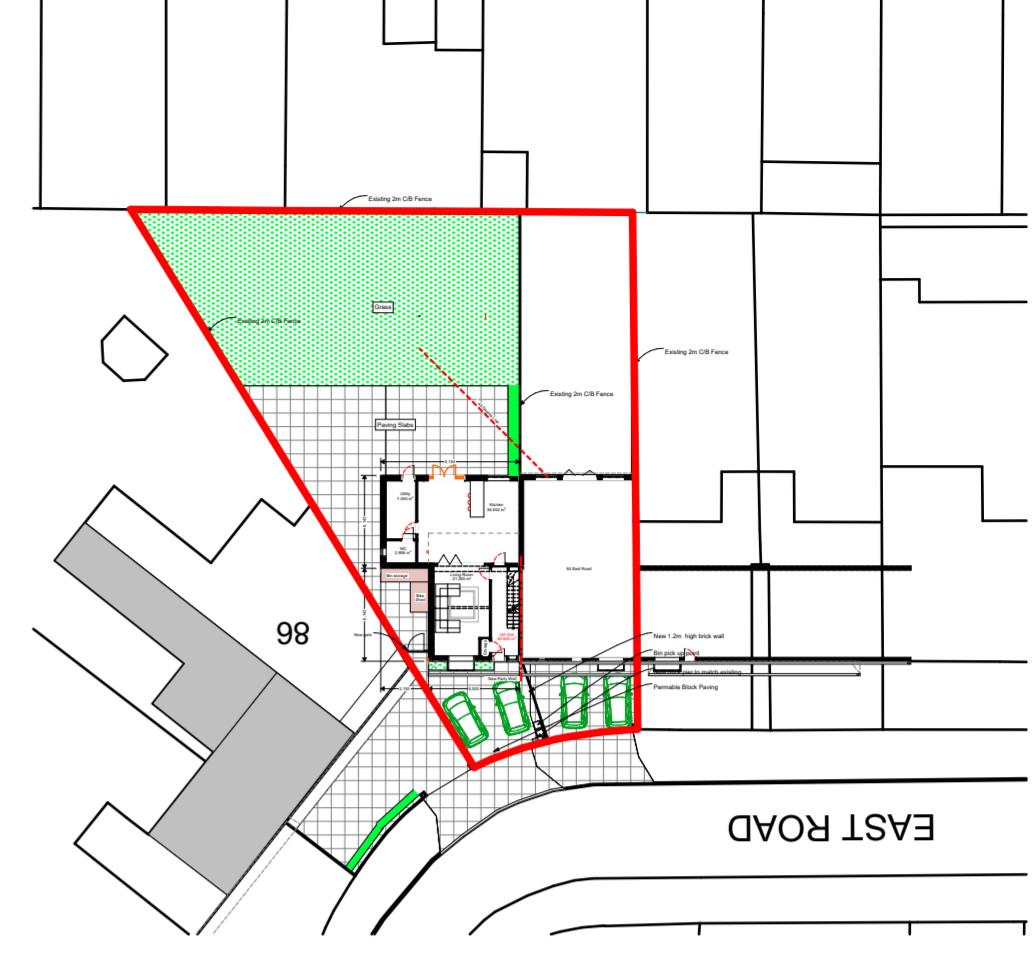

Notes:

1. THIS DRAWING IS COPYRIGHT AND MUST NOT BE RE-PRODUCED IN WHOLE OR IN PART WITHOUT WRITTEN PERMISSION.
2. THIS DRAWING MUST NOT BE SCALED. REFER TO FIGURED DIMENSIONS ONLY, EXCEPT FOR PURPOSE OF CONSIDERATION UNDER PLANNING LEGISLATION.
3. USE FIGURED DIMENSIONS ONLY. ALL DIMENSIONS AND LEVELS TO BE CHECKED ON SITE PRIOR TO CONSTRUCTION. CLIENT TO BE NOTIFIED OF ANY DISCREPANCIES.
4. THIS DRAWING TO BE READ IN CONJUNCTION WITH THE OTHER RELEVANT PROJECT DRAWINGS AND CURRENT INSTRUCTIONS.
5. ALL STRUCTURAL DETAILS TO BE CHECKED AGAINST THE STRUCTURAL ENGINEERS DRAWINGS AND CALCULATIONS.
6. ALL M & E DETAILS TO BE CHECKED AGAINST M & E ENGINEERS, APPROVED SUB-CONTRACTORS DRAWINGS AND CURRENT INSTRUCTIONS.
7. ALL DRAWINGS AND SPECIFICATIONS FOR THE PROJECT TO BE READ IN CONJUNCTION WITH DESIGNER'S HAZARD AND ENVIRONMENTAL ASSESSMENT RECORD.
8. ALL WORK TO BE UNDERTAKEN WITH THE REQUIREMENTS OF THE CURRENT BUILDING AND WATER REGULATIONS.
9. CONTRACTOR SHALL OBTAIN REQUIRED PERMITS FROM ALL AGENCIES AND PAY ALL FEES PRIOR TO COMMENCEMENT OF ANY WORK

Ch-06	8/30/2023	Change
Ch-05	8/30/2023	Change
Ch-04	3	Change
Ch-03	8/30/2023	Change
	7/14/2023	
Rev	Date	Description
		By Chkd

Site Address:
Land Adjustment to 84 East Road West Drayton UB7 9HA

Drawing Title: Proposed Roof Plan Client: Jarnail Singh Date: 8/30/2023 Drawn By: SY
Status: Plans Proposed Scale: 1:50, 1:100, 1:500 Project No: 1031 Drawing No: 1031-14_Rev05 Rev: 05
@A2



SY Design Studio
Tel: 07859431227
Email: salman@sydesignstudio.co.uk
Web: www.sydesignstudio.co.uk



2
-
Elevation
1:100



3
-
Elevation
1:100



5
-
Elevation
1:100

Wall Legend

- Existing Wall
- Proposed Wall
- Demolition Walls

1:100

0 1 2 3 4 5 m



Notes:

1. THIS DRAWING IS COPYRIGHT AND MUST NOT BE RE-PRODUCED IN WHOLE OR IN PART WITHOUT WRITTEN PERMISSION.
2. THIS DRAWING MUST NOT BE SCALED. REFER TO FIGURED DIMENSIONS ONLY, EXCEPT FOR PURPOSE OF CONSIDERATION UNDER PLANNING LEGISLATION.
3. USE FIGURED DIMENSIONS ONLY. ALL DIMENSIONS AND LEVELS TO BE CHECKED ON SITE PRIOR TO CONSTRUCTION. CLIENT TO BE NOTIFIED OF ANY DISCREPANCIES.
4. THIS DRAWING TO BE READ IN CONJUNCTION WITH THE OTHER RELEVANT PROJECT DRAWINGS AND CURRENT INSTRUCTIONS.
5. ALL STRUCTURAL DETAILS TO BE CHECKED AGAINST THE STRUCTURAL ENGINEERS DRAWINGS AND CALCULATIONS.
6. ALL M & E DETAILS TO BE CHECKED AGAINST M & E ENGINEERS, APPROVED SUB-CONTRACTORS DRAWINGS AND CURRENT INSTRUCTIONS.
7. ALL DRAWINGS AND SPECIFICATIONS FOR THE PROJECT TO BE READ IN CONJUNCTION WITH DESIGNER'S HAZARD AND ENVIRONMENTAL ASSESSMENT RECORD.
8. ALL WORK TO BE UNDERTAKEN WITH THE REQUIREMENTS OF THE CURRENT BUILDING AND WATER REGULATIONS.
9. CONTRACTOR SHALL OBTAIN REQUIRED PERMITS FROM ALL AGENCIES AND PAY ALL FEES PRIOR TO COMMENCEMENT OF ANY WORK

Ch-	Date	Description	B	C	D
06	8/30/2023	Change			
05	8/30/2022	Change			
04		Change			
	7/14/2022				
	7/13/2022				
Rev	Date	Description	b	c	d

Site Address:
Land Adjustment to 84 East Road West Drayton UB7 9HA

Drawing Title:

Existing Elevations

Client:

Jarnail Singh

Date:

8/30/2023

Drawn By:

SY

Status:

Scale:

Project No:

Drawing No:

Rev:

Elevations Existing

1:100@A3


1031

1031-30_Rev04

04




**SY Design
Studio**

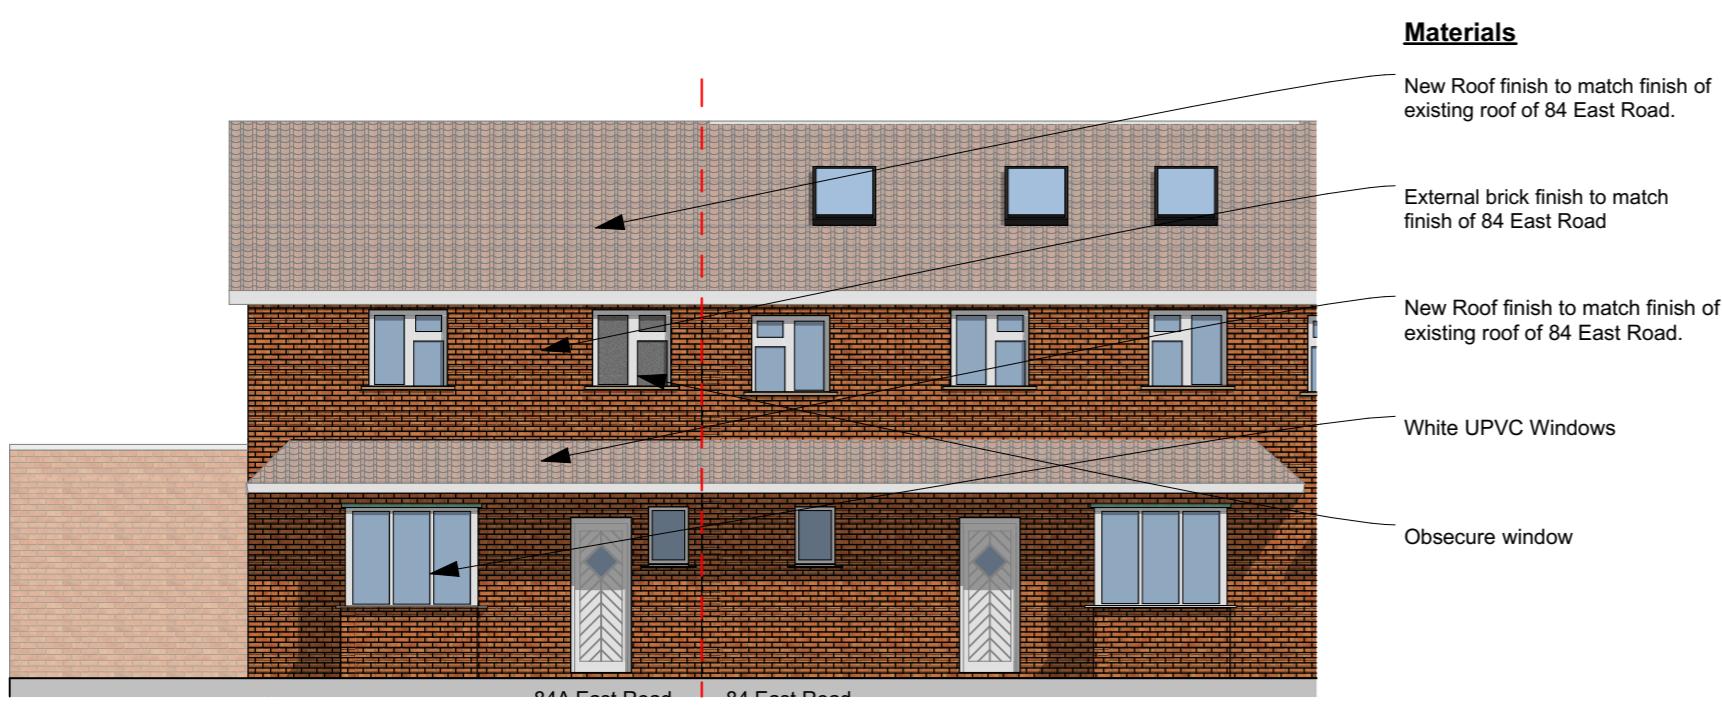


Proposed Front Elevation

1:100

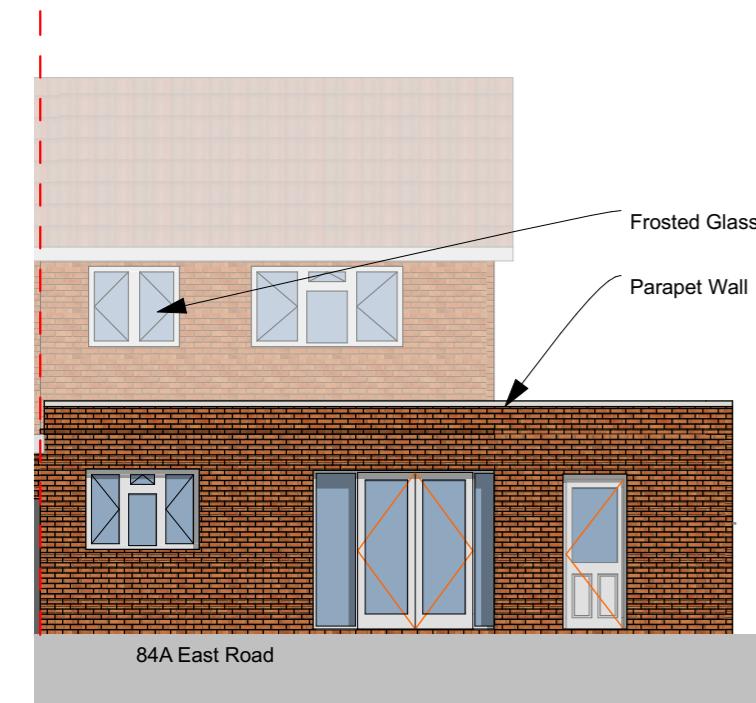

Proposed Rear Elevation

1:100

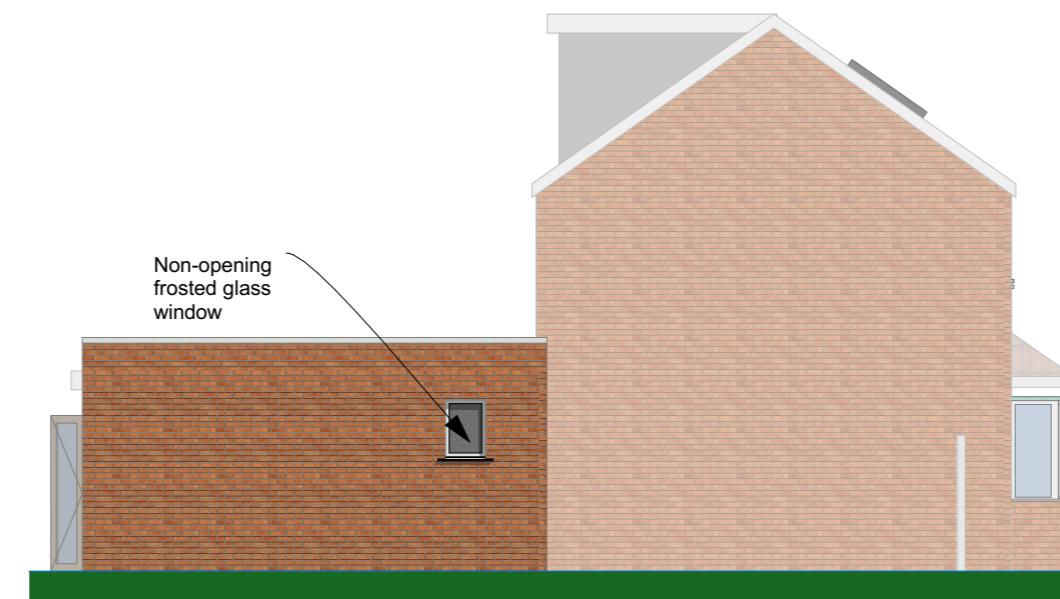

Proposed Left Side Elevation

1:100
Wall Legend

- Existing Wall
- Proposed Wall
- Demolition Walls

1:100

0 1 2 3 4 5 m



Notes:

1. THIS DRAWING IS COPYRIGHT AND MUST NOT BE RE-PRODUCED IN WHOLE OR IN PART WITHOUT WRITTEN PERMISSION.
2. THIS DRAWING MUST NOT BE SCALED. REFER TO FIGURED DIMENSIONS ONLY, EXCEPT FOR PURPOSE OF CONSIDERATION UNDER PLANNING LEGISLATION.
3. USE FIGURED DIMENSIONS ONLY. ALL DIMENSIONS AND LEVELS TO BE CHECKED ON SITE PRIOR TO CONSTRUCTION. CLIENT TO BE NOTIFIED OF ANY DISCREPANCIES.
4. THIS DRAWING TO BE READ IN CONJUNCTION WITH THE OTHER RELEVANT PROJECT DRAWINGS AND CURRENT INSTRUCTIONS.
5. ALL STRUCTURAL DETAILS TO BE CHECKED AGAINST THE STRUCTURAL ENGINEERS DRAWINGS AND CALCULATIONS.
6. ALL M & E DETAILS TO BE CHECKED AGAINST M & E ENGINEERS, APPROVED SUB-CONTRACTORS DRAWINGS AND CURRENT INSTRUCTIONS.
7. ALL DRAWINGS AND SPECIFICATIONS FOR THE PROJECT TO BE READ IN CONJUNCTION WITH DESIGNER'S HAZARD AND ENVIRONMENTAL ASSESSMENT RECORD.
8. ALL WORK TO BE UNDERTAKEN WITH THE REQUIREMENTS OF THE CURRENT BUILDING AND WATER REGULATIONS.
9. CONTRACTOR SHALL OBTAIN REQUIRED PERMITS FROM ALL AGENCIES AND PAY ALL FEES PRIOR TO COMMENCEMENT OF ANY WORK

Ch-	Date	Description	B	C	D
06	8/30/2023	Change			
05	8/30/2022	Change			
04		Change			
	7/14/2022				
	7/13/2022				
Rev	Date	Description	b	c	d

Site Address:
Land Adjustment to 84 East Road West Drayton UB7 9HA

Drawing Title:

Proposed Elevations

Client:

Jarnail Singh

Date:

8/30/2023

Drawn By:

SY

Status:

Scale:

Project No:

Drawing No:

Rev:

Elevations Proposed

1:100@A3

1031

1031-35_Rev04

04



**SY Design
Studio**