

Existing Ground Floor Plan

Scale 1:50

0 1 2 5 Meter

GENERAL NOTES:
 1. ALL DIMENSIONS ARE IN MILLIMETER.
 2. VERIFY ALL DIMENSIONS AND CONDITIONS BEFORE BUILDING OR
 STARTING CONSTRUCTION. NOTIFY THE DESIGNER IMMEDIATELY OF ANY
 DISCREPANCY OR VARIATION.
 3. ALL WORK TO COMPLY WITH CURRENT BUILDING REGULATIONS
 AND CODES OF PRACTICE

Title:


Existing Ground Floor Plan

Site Address
140 Sharps Lane
Ruislip
HA4 7JB

Scale: 1:50 @A3
Date: 07/07/2025
Drawing No.: 2024/026/V2 -01
Drawn By:
FP

Revision Date:
e:mail -
faluckpatel@yahoo.com
(M) +44 (0) 7871 466 254

Faluck Patel

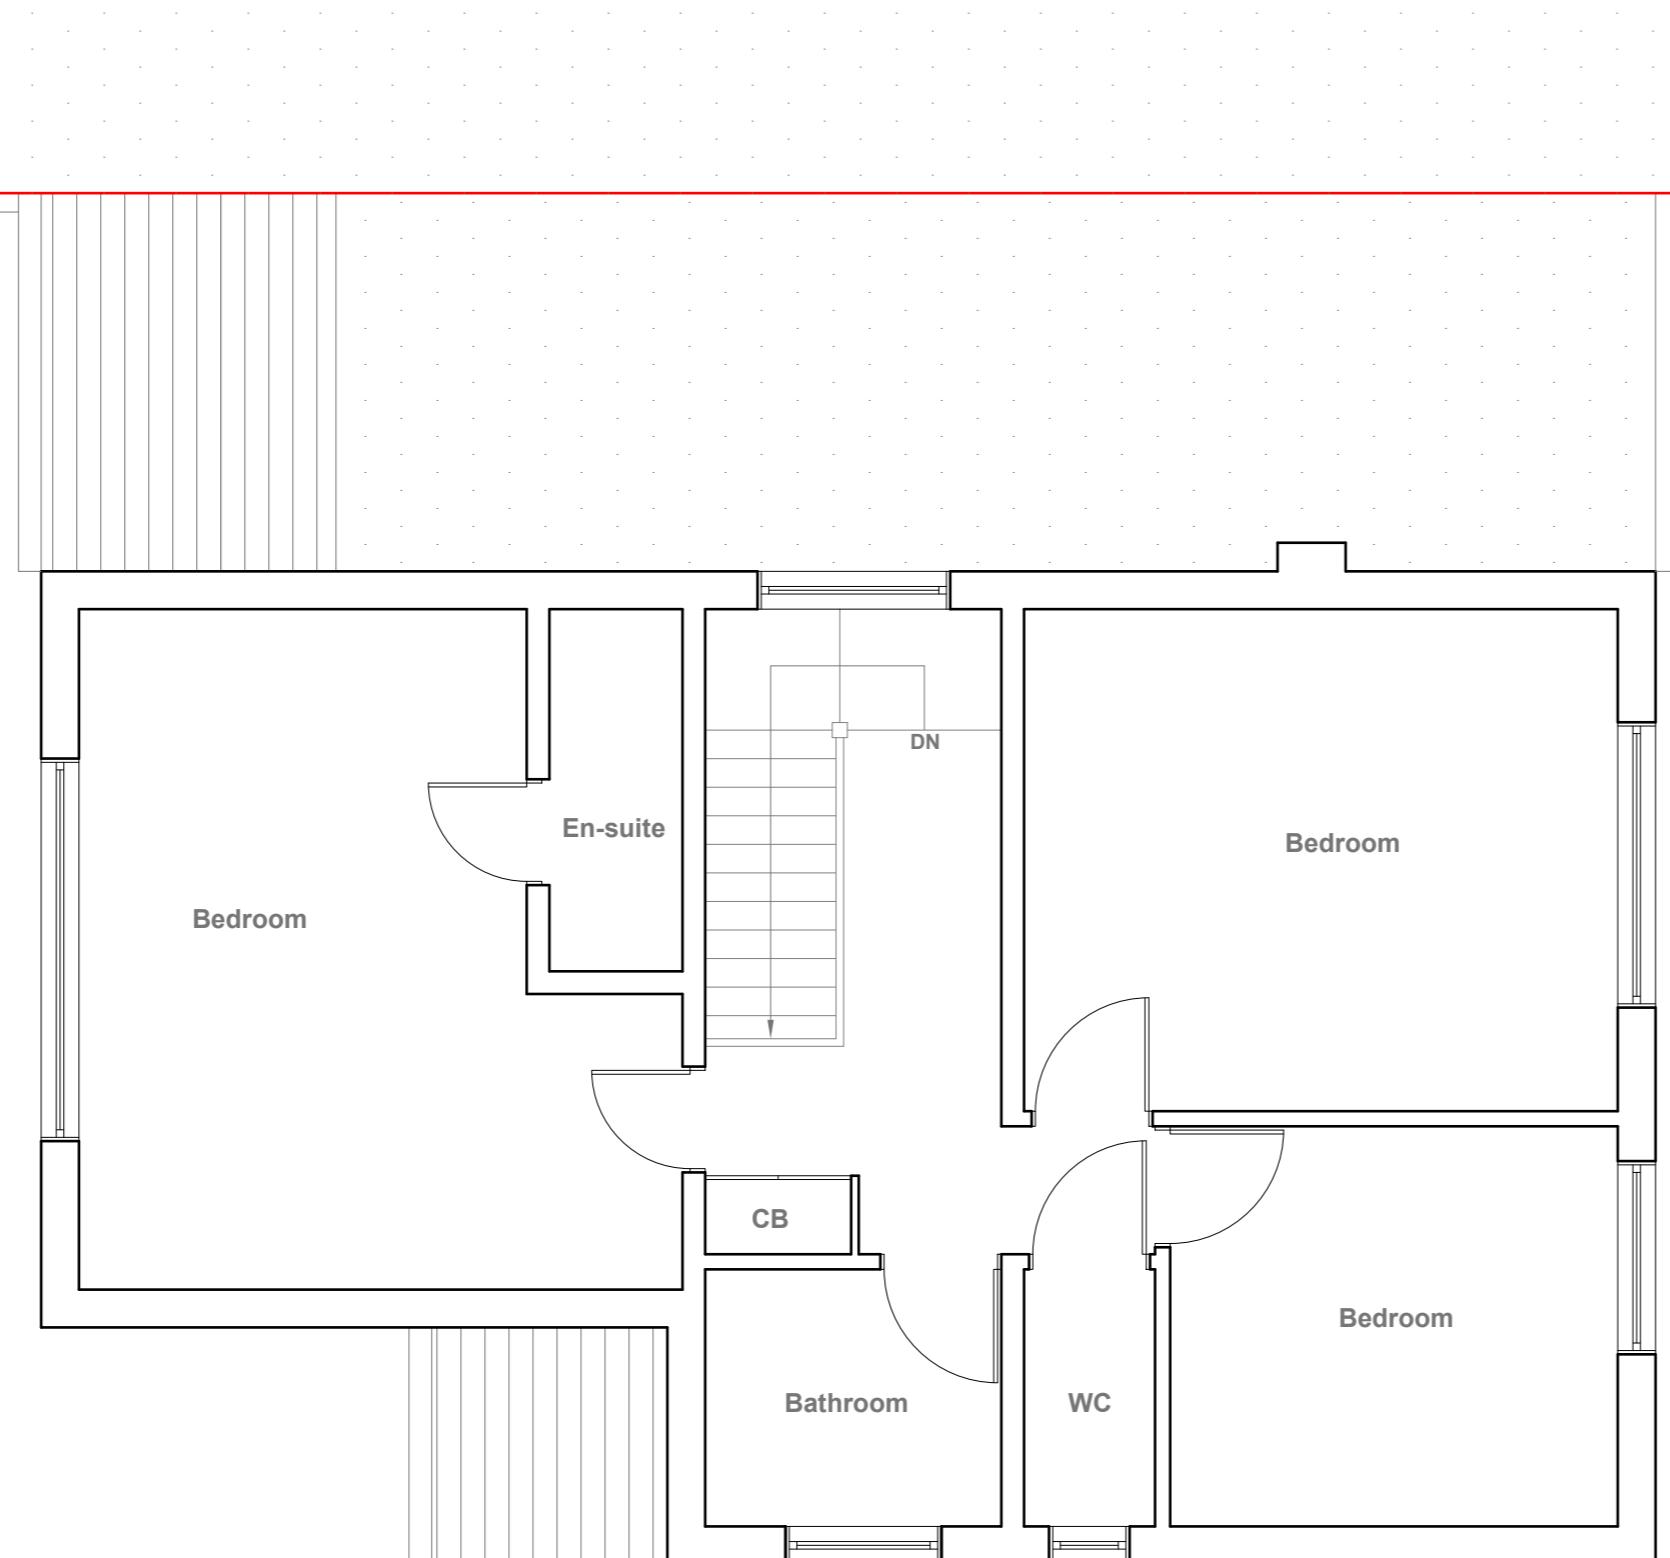

Existing First Floor Plan

Scale 1:50

1:50 0 1 2 5 Meter

GENERAL NOTES:
1. ALL DIMENSIONS ARE IN MILLIMETER.
2. VERIFY ALL DIMENSIONS AND CONDITIONS BEFORE BUILDING OR
STARTING CONSTRUCTION. NOTIFY THE DESIGNER IMMEDIATELY OF ANY
DISCREPANCY OR VARIATION.
3. ALL WORK TO COMPLY WITH CURRENT BUILDING REGULATIONS
AND CODES OF PRACTICE

Title:

Existing First Floor Plan

Site Address
140 Sharps Lane
Ruislip
HA4 7JB

Scale: 1:50 @A3
Date: 07/07/2025
Drawing No.:
2024/026/V2 -02
Drawn By:
FP

Revision Date:

e:mail -
faluckpatel@yahoo.com
(M) +44 (0) 7871 466 254

**Faluck
Patel**



Existing Front Elevation

Scale 1:100




Existing Side Elevation

Scale 1:100



Existing Rear Elevation

Scale 1:100

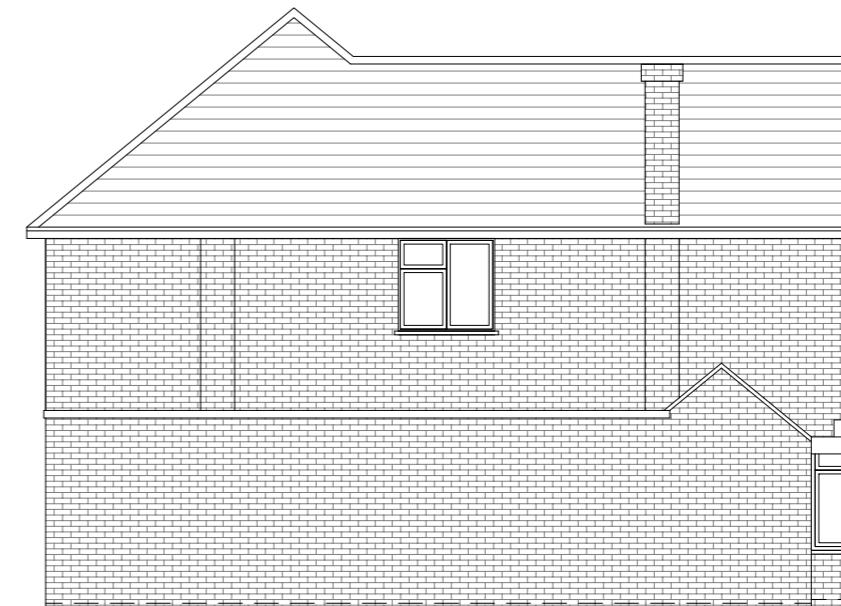

Existing Side Elevation

Scale 1:100

10 Meter
5
2
1
0
1:100

GENERAL NOTES:
1. ALL DIMENSIONS ARE IN MILLIMETER.
2. VERIFY ALL DIMENSIONS AND CONDITIONS BEFORE BUILDING OR
STARTING CONSTRUCTION. NOTIFY THE DESIGNER IMMEDIATELY OF ANY
DISCREPANCY OR VARIATION.
3. ALL WORK TO COMPLY WITH CURRENT BUILDING REGULATIONS
AND CODES OF PRACTICE

Title:


Existing Elevations

Site Address
140 Sharps Lane
Ruislip
HA4 7JB

Scale: 1:100 @A3
Date: 07/07/2025
Drawing No.: 2024/026/V2 -03
Drawn By: FP

Revision Date:
e:mail - faluckpatel@yahoo.com
(M) +44 (0) 7871 466 254

Faluck Patel

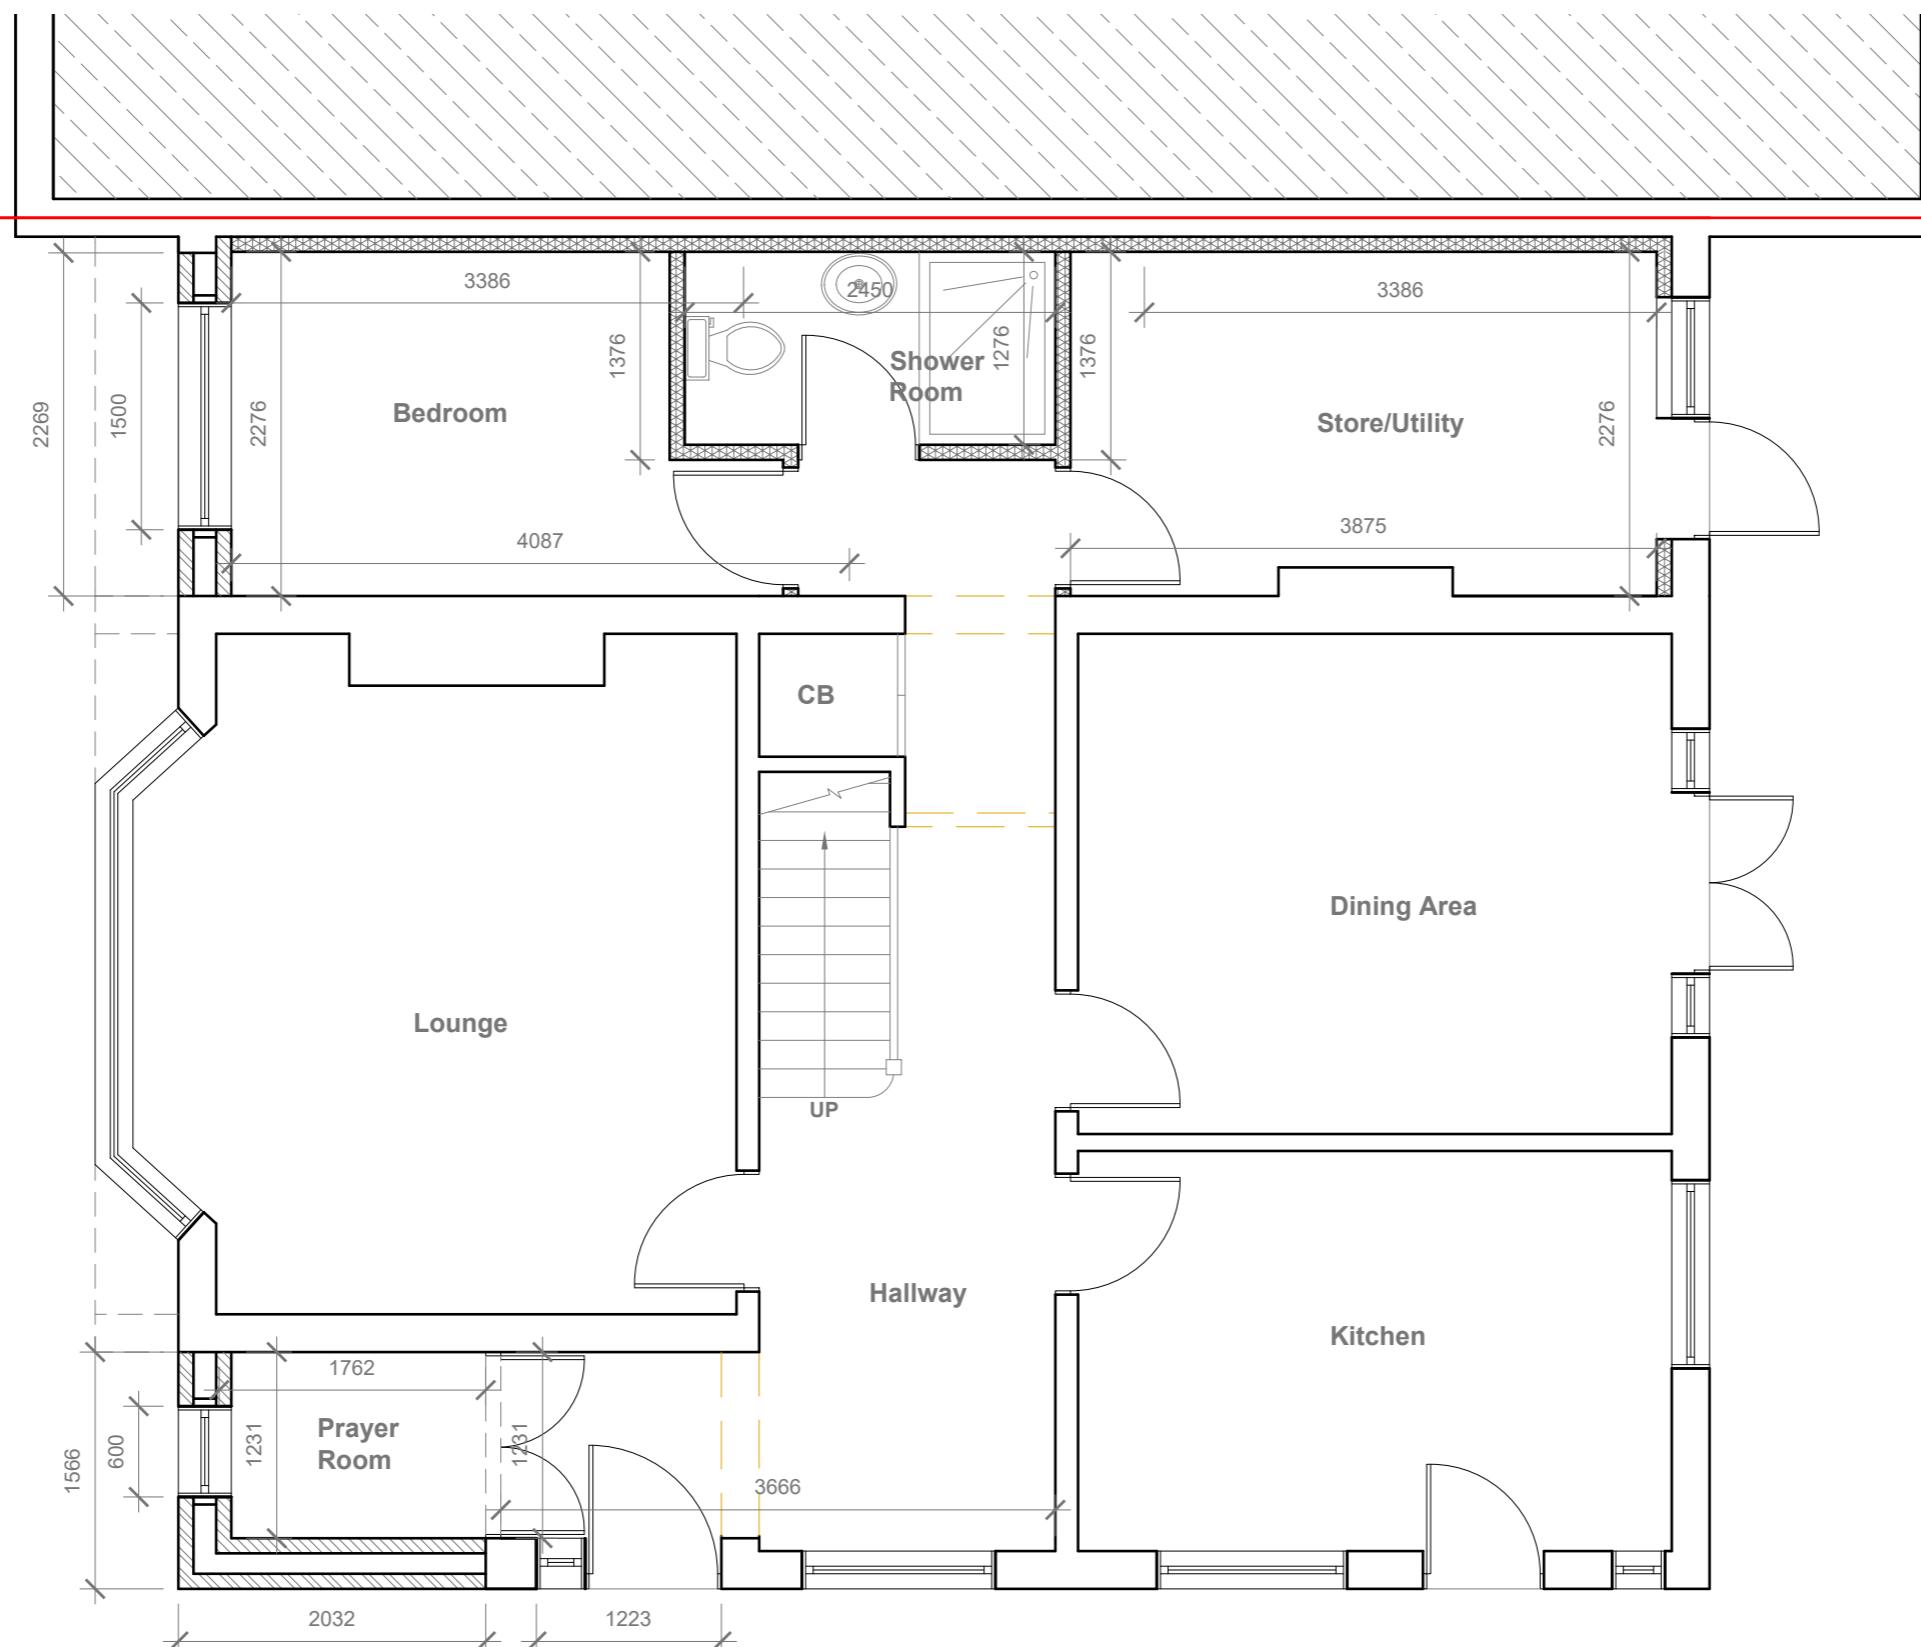

Proposed Ground Floor Plan

A horizontal scale bar consisting of two segments. The left segment is divided into five equal parts, with the first part labeled '0' and the last part labeled '1'. The right segment is also divided into five equal parts, with the first part labeled '1' and the last part labeled '2'. Above the scale bar, the text '5 Meter' is written vertically, and to the left of the scale bar, the text '1:50' is written vertically.

GENERAL NOTES:

1. ALL DIMENSIONS ARE IN MILLIMETER.
2. VERIFY ALL DIMENSIONS AND CONDITIONS BEFORE BUILDING OR STARTING CONSTRUCTION. NOTIFY THE DESIGNER IMMEDIATELY OF ANY DISCREPANCY OR VARIATION.
3. ALL WORK TO COMPLY WITH CURRENT BUILDING REGULATIONS AND CODES OF PRACTICE


Title

Proposed Ground Floor Plan

Site Address
140 Sharps Lane
Ruislip
HA4 7JB

Scale: 1:50 @A3
Date: 07/07/2025
Drawing No.:
2024/026/V2 -04

Faluck Patel

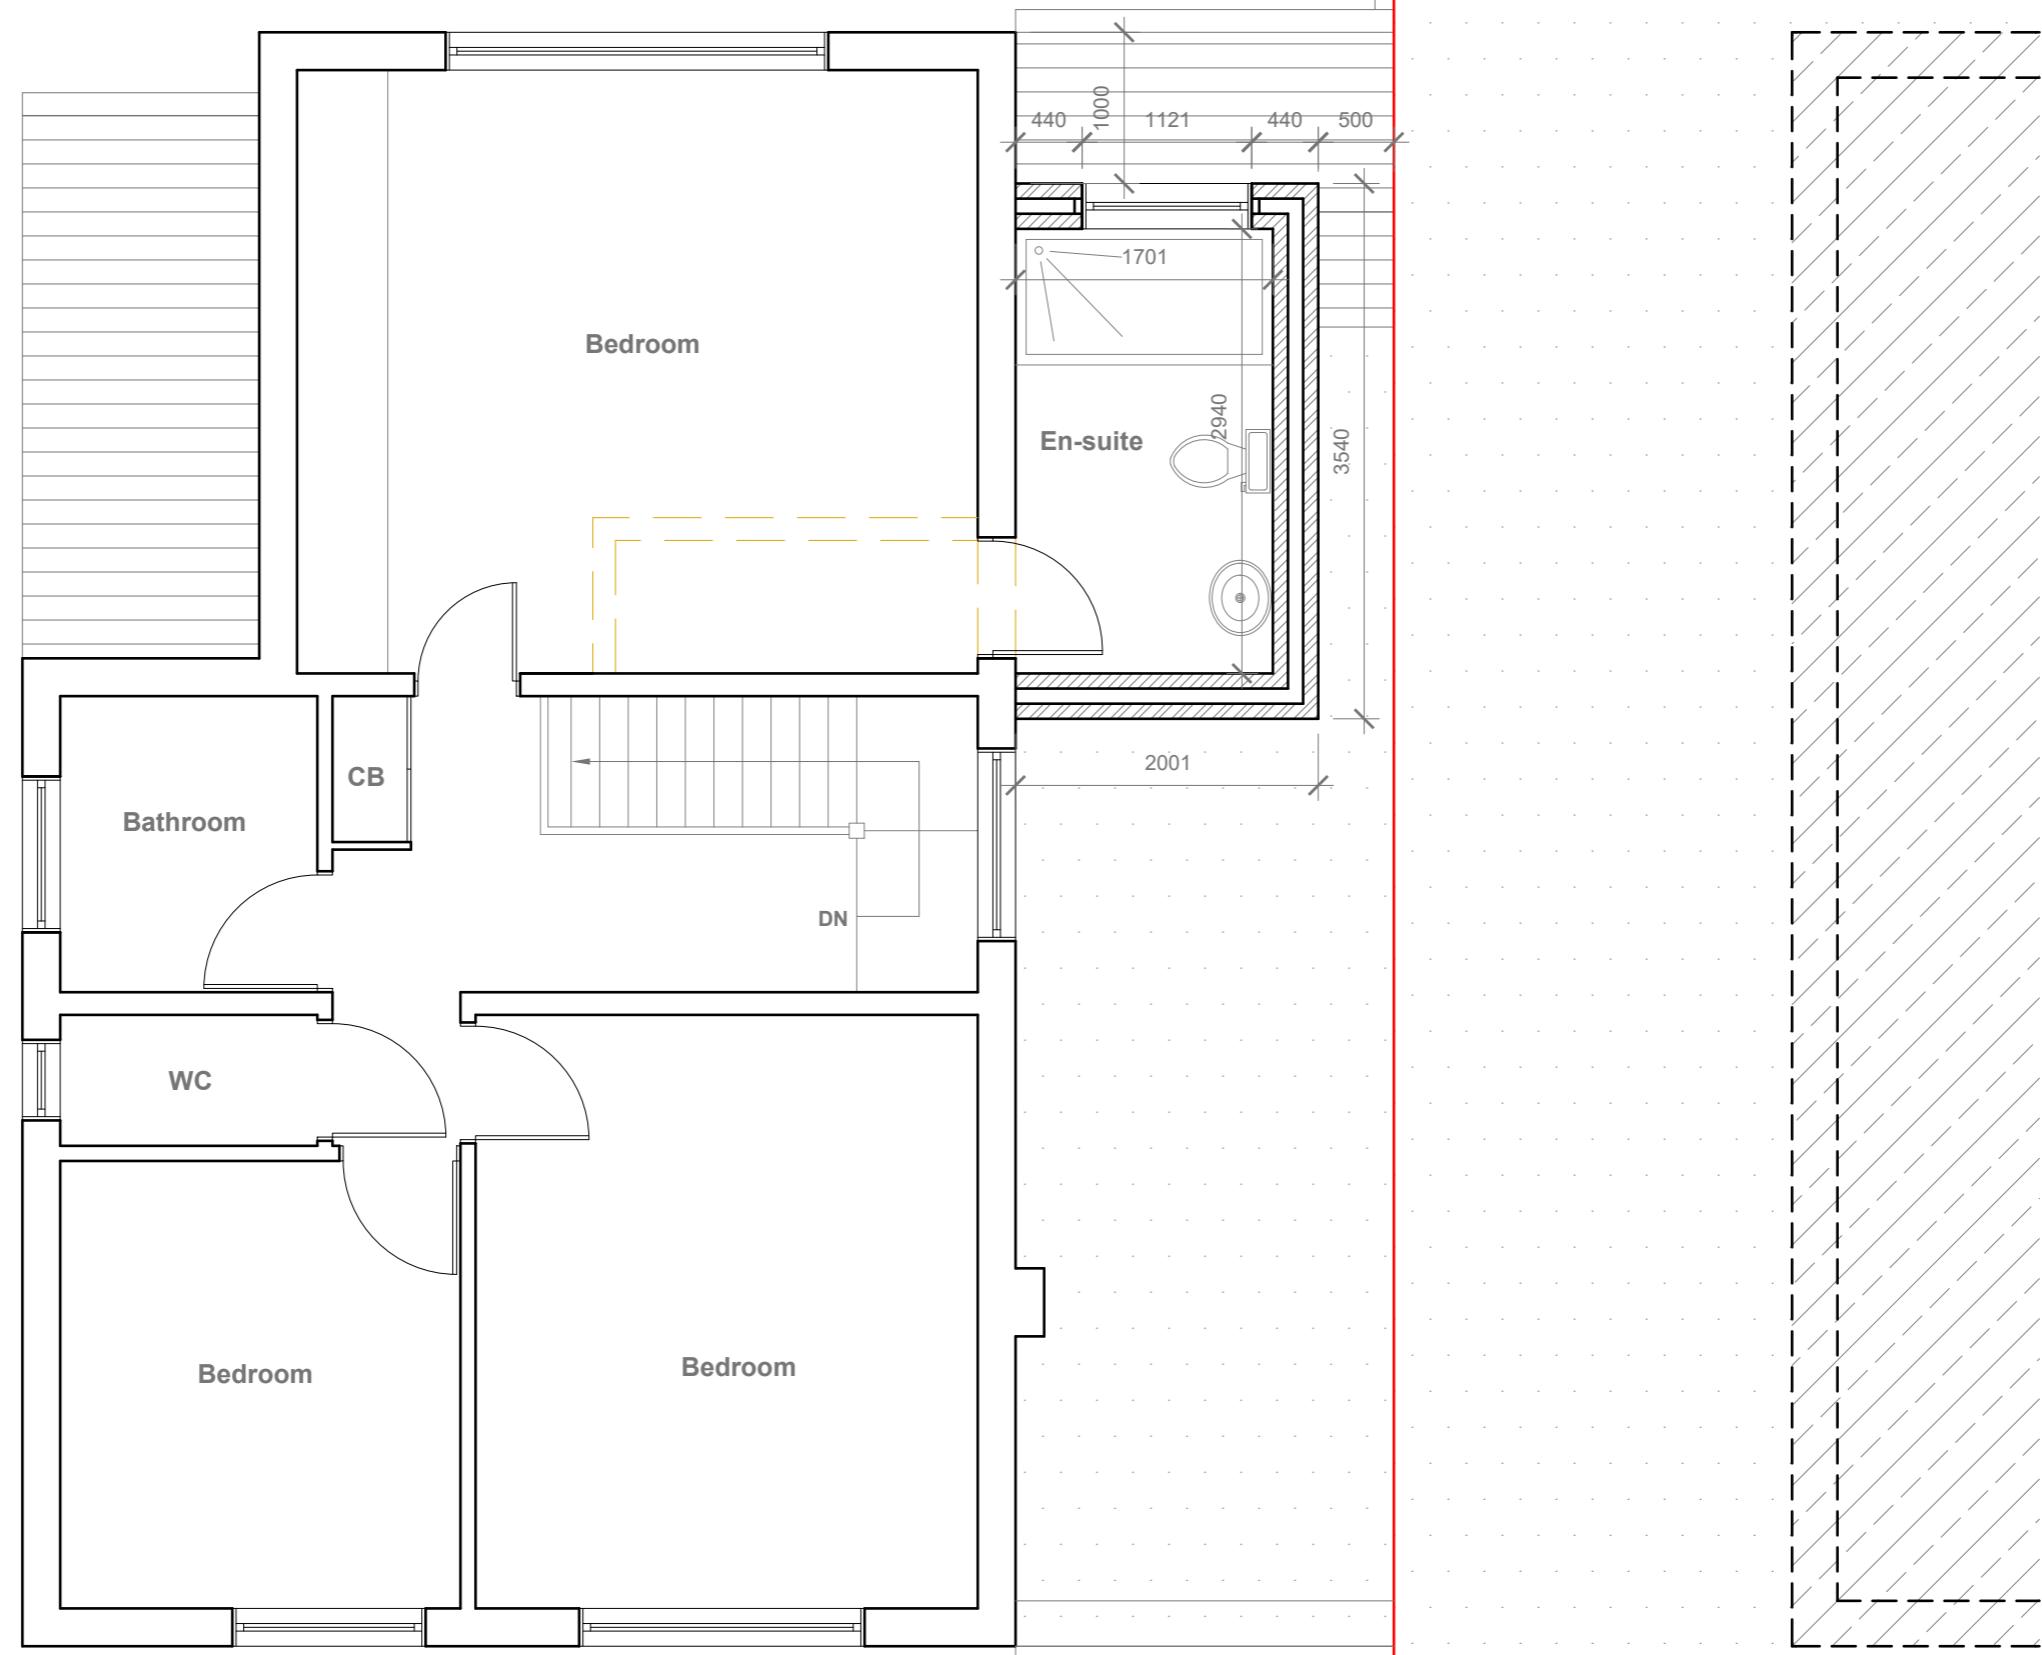

Proposed First Floor Plan

Scale 1:50

GENERAL NOTES:

1. ALL DIMENSIONS ARE IN MILLIMETER.
2. VERIFY ALL DIMENSIONS AND CONDITIONS BEFORE BUILDING OR STARTING CONSTRUCTION. NOTIFY THE DESIGNER IMMEDIATELY OF ANY DISCREPANCY OR VARIATION.
3. ALL WORK TO COMPLY WITH CURRENT BUILDING REGULATIONS AND CODES OF PRACTICE

Title:

Proposed First Floor Plan

Site Address

Scale: 1:50 @A3

Revision Date:

140 Sharps Lane
Ruislip
HA4 7JB

Date: 07/07/2025
Drawing No.:
2024/026/V2 -05

e:mail -
faluckpatel@yahoo.com
(M) +44 (0) 7871 466 254

Faluck Patel



Proposed Front Elevation

Scale 1:100




Proposed Side Elevation

Scale 1:100



Proposed Rear Elevation

Scale 1:100

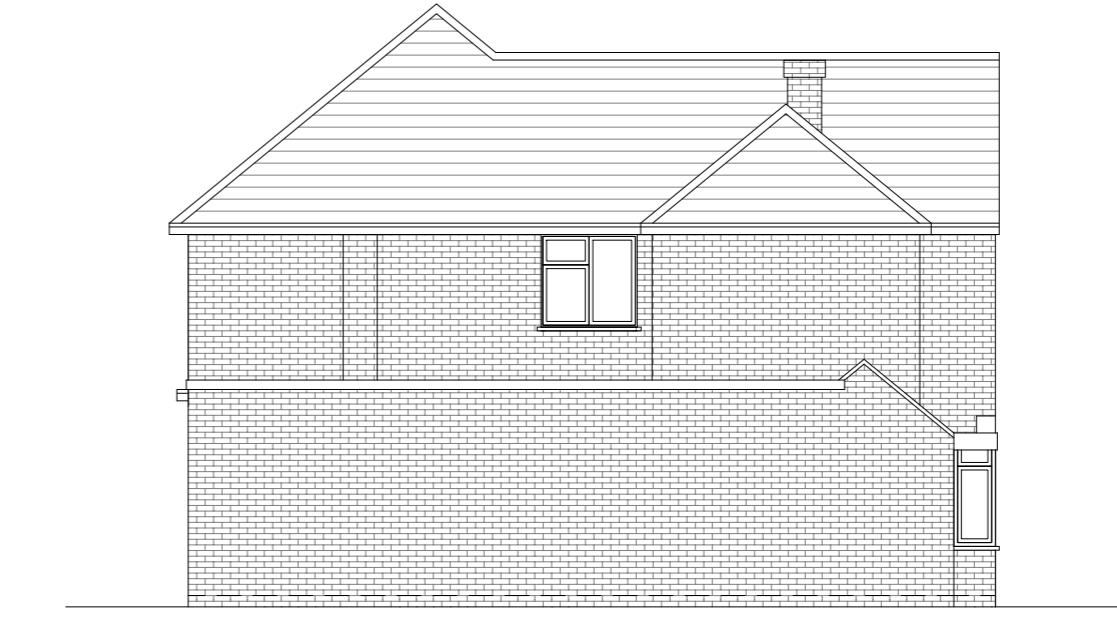

Proposed Side Elevation

Scale 1:100

Proposed External Finish Materials to Match Existing External Finish Materials.

Proposed Flank Wall Window to be Obscure Glazed and Non Opening below 1.7m from FFL.

10 Meter
5
2
1
0
1:100

GENERAL NOTES:
 1. ALL DIMENSIONS ARE IN MILLIMETER.
 2. VERIFY ALL DIMENSIONS AND CONDITIONS BEFORE BUILDING OR STARTING CONSTRUCTION. NOTIFY THE DESIGNER IMMEDIATELY OF ANY DISCREPANCY OR VARIATION.
 3. ALL WORK TO COMPLY WITH CURRENT BUILDING REGULATIONS AND CODES OF PRACTICE

Title:

Proposed Elevations

Site Address
140 Sharps Lane
Ruislip
HA4 7JB

Scale: 1:100 @A3
Date: 07/07/2025
Drawing No.: 2024/026/V2 -06
Drawn By: FP

Revision Date:
e:mail - faluckpatel@yahoo.com
(M) +44 (0) 7871 466 254

Faluck Patel