



PROPOSED OUTBUILDING FRONT ELEVATION

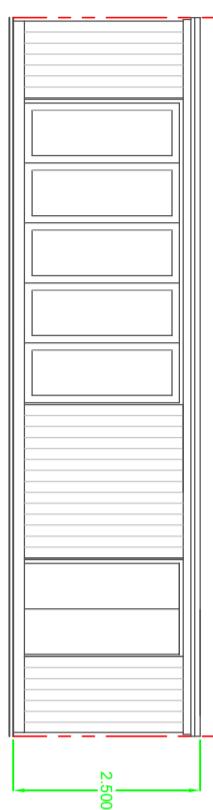


PROPOSED OUTBUILDING REAR ELEVATION



EXISTING MAIN HOUSE SIDE ELEVATION

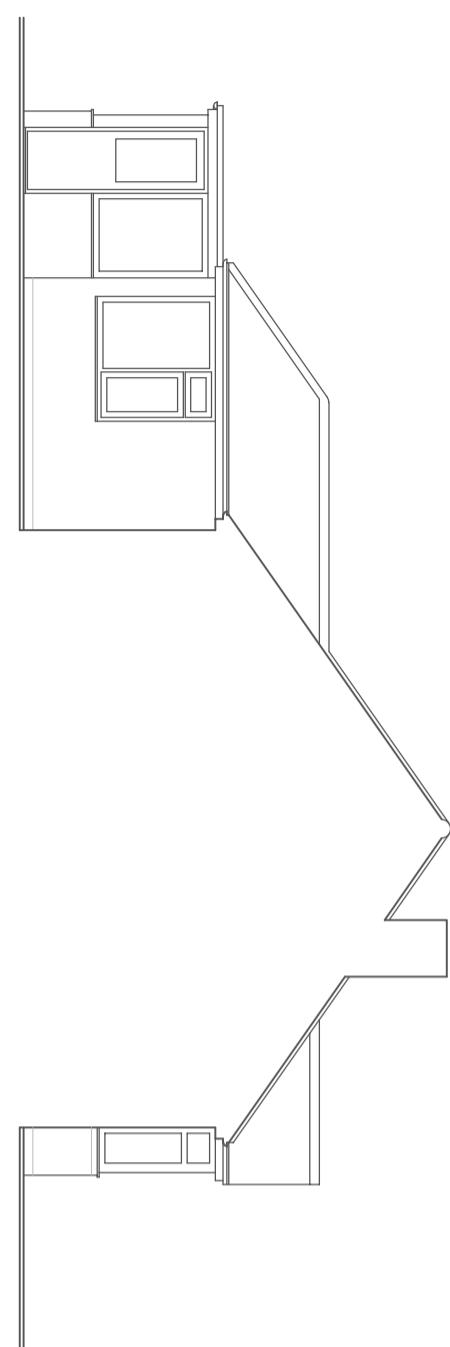

PROPOSED MAIN HOUSE SIDE ELEVATION

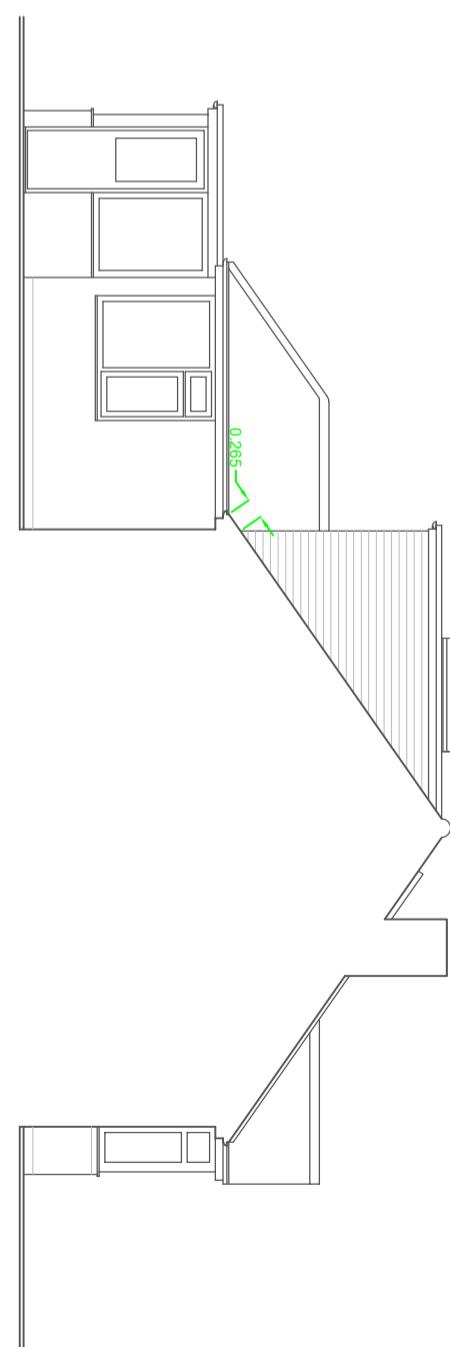

PROPOSED OUTBUILDING SIDE ELEVATION



ALL MATERIALS TO MATCH EXISTING

ROOF WINDOWS WILL NOT PROTRUDE MORE THAN

150mm FROM ROOF SLOPE

0
1
2
3m

CBD The Junction Station Road, Watford, WD17 1ET	TITLE: LOFT CONV. & OUTBUILDING	DRAWING NUMBER: 362-207	REVISION: -
PROJECT ADDRESS: 147 HERLWYN AVENUE, RUISLIP, HA4 6HS	REV: -	DATE: -	NOTE: -
CLIENT: MR ENRIC DOMINGO	DATE: MAR 2023	SCALE: 1:100 @ A3	DRAWN: JC
info@studiodbd.co.uk			
www.studiodbd.co.uk			