


MICHAEL OAKES ARCHITECTS LTD.

Michael Oakes (Director) B.A. Hons Arch, Dipl. Arch, Registered Architect

REGISTERED ARCHITECTS, DESIGNERS + ILLUSTRATORS

Telephone: 01895 235089 - E-mail: michaeloakesarchitect@googlemail.com

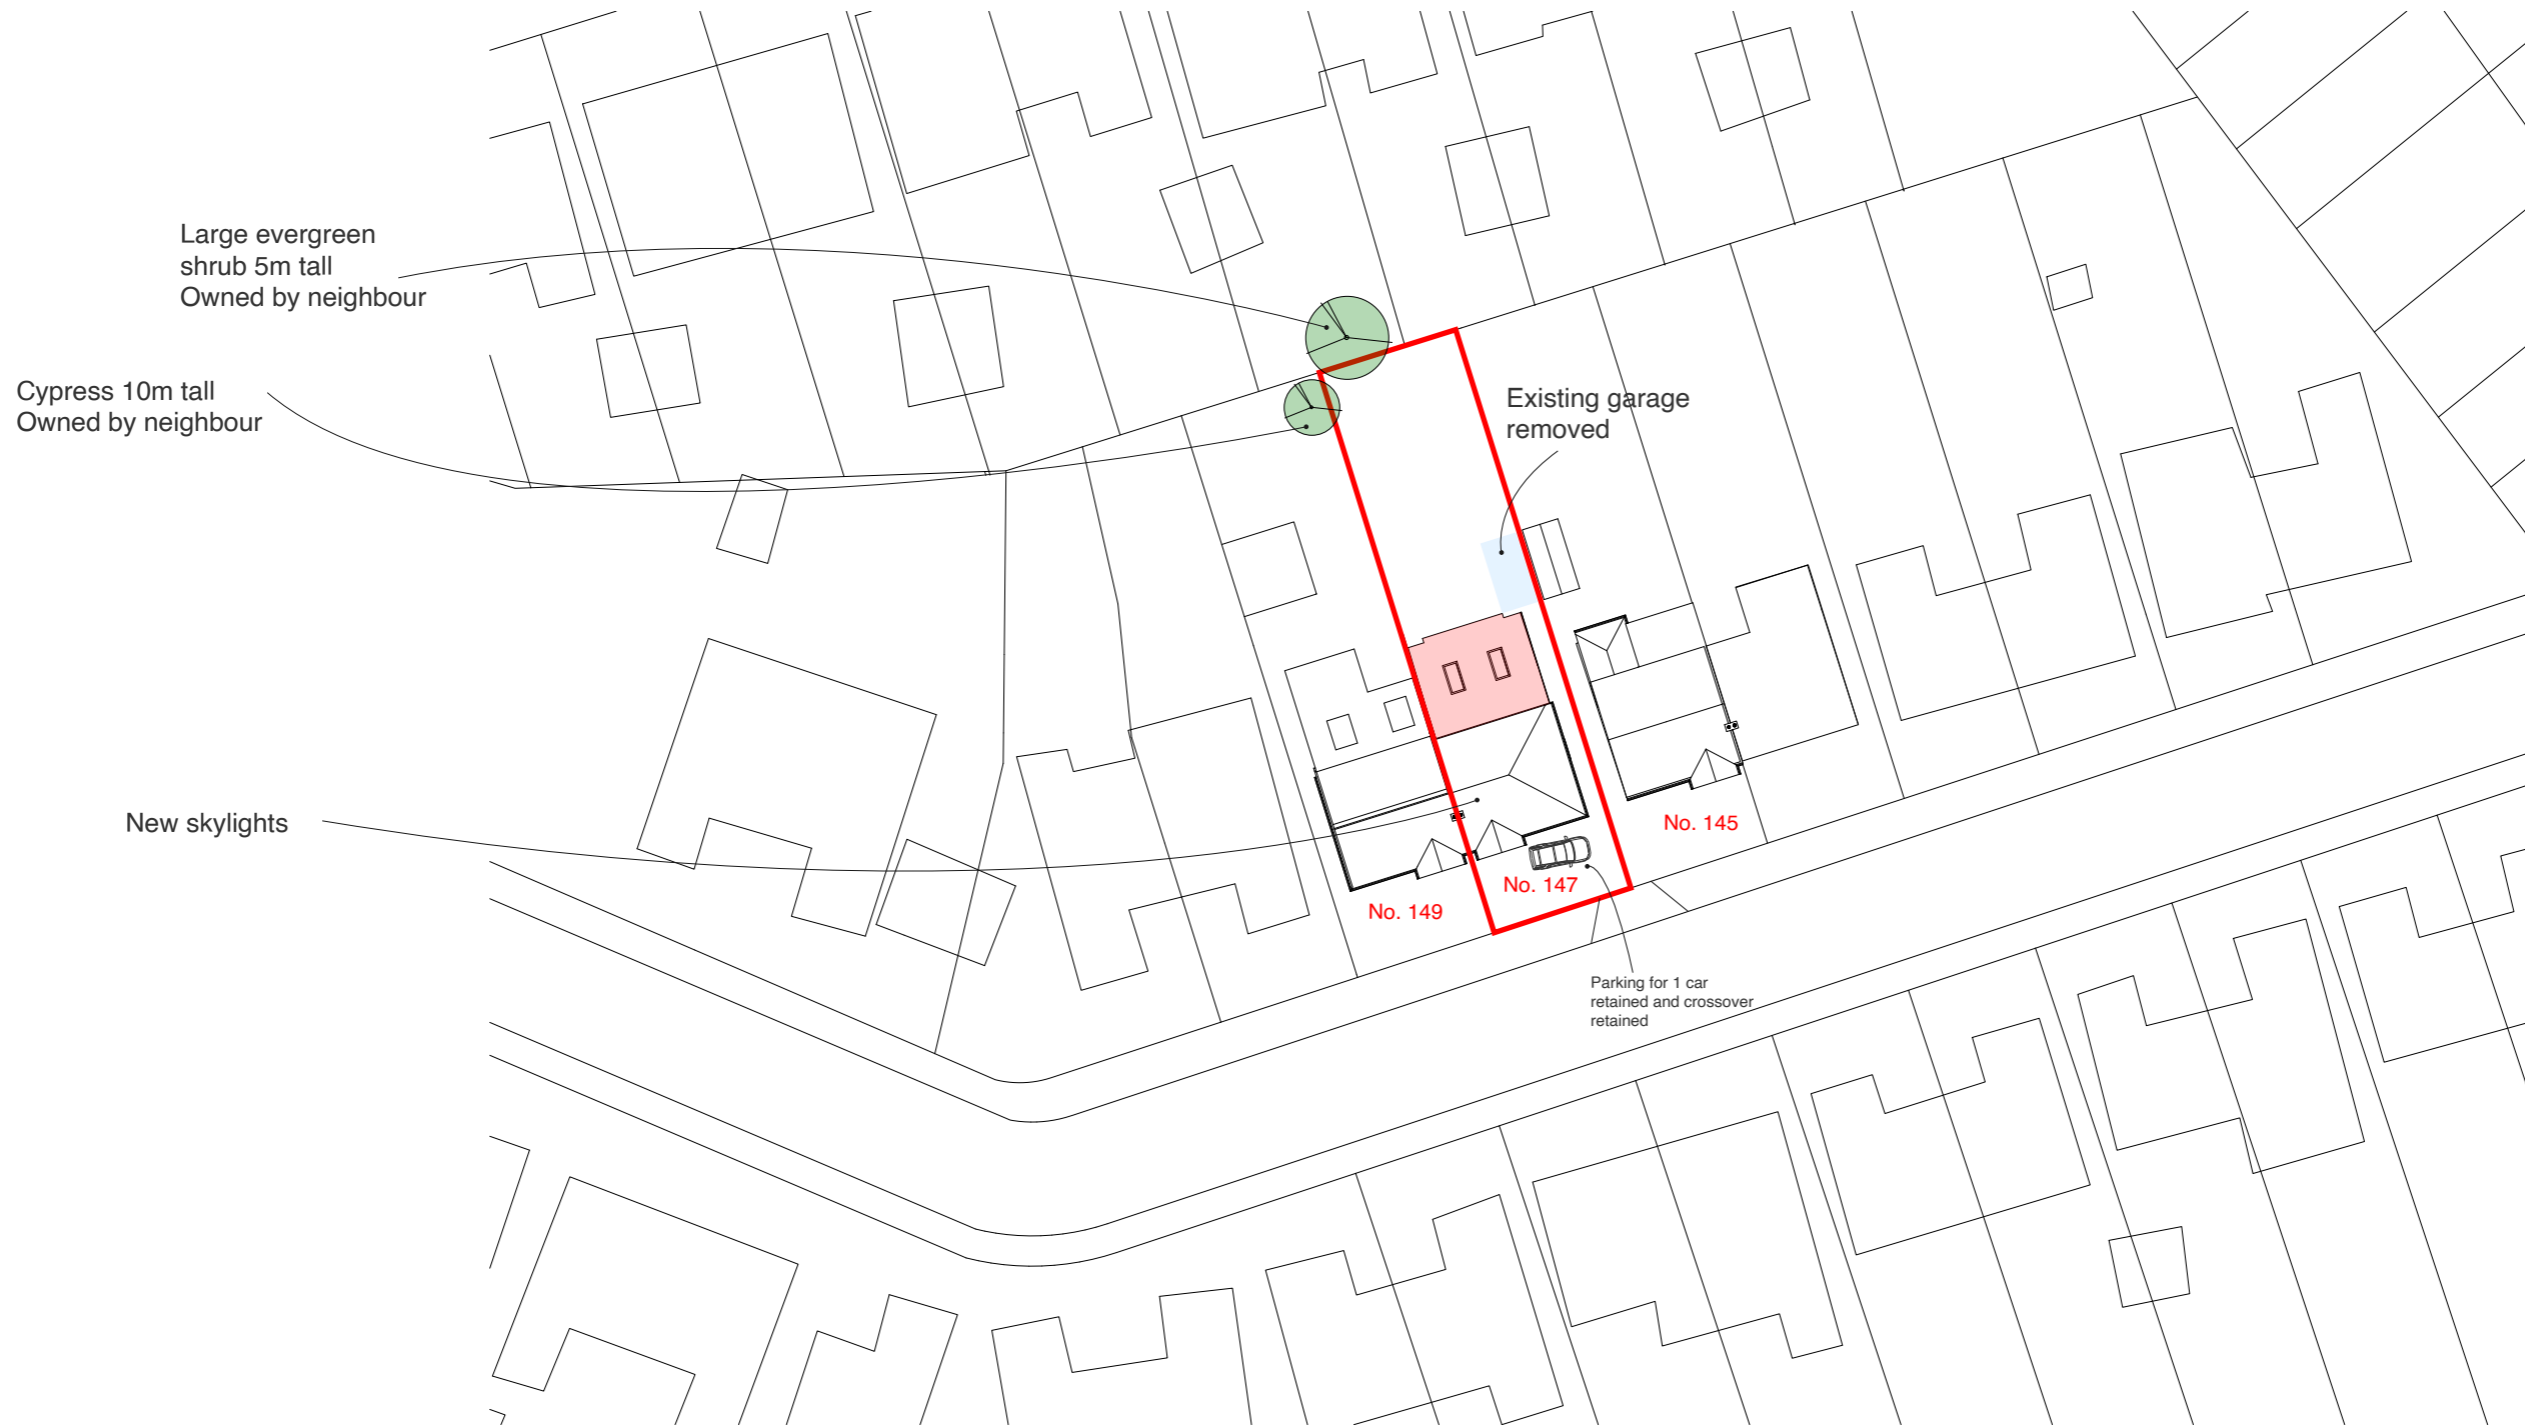

Block Plan



1:500 @ A3



Drawing Title

Location + Block Plan

Project no./ Stage/

Drawing no./ Revision

0467- PLA-

01_A

Revision notes:

Drawn by: RA

A - First Issue

Address

147 Herlwyn Avenue,
Ruislip, HA4 6HS

Client

Dani Augheliuc and
Alexandra

Date

March
2026


MICHAEL OAKES ARCHITECTS LTD.

Michael Oakes (Director) B.A. Hons Arch, Dipl. Arch, Registered Architect


REGISTERED ARCHITECTS, DESIGNERS + ILLUSTRATORS


Telephone: 01895 235089 - E-mail: michaeloakesarchitect@googlemail.com

KEY


 = Skylight above [Fine Dash]

 = Proposed structure [Pink]


 = Existing structure to be removed [Blue]

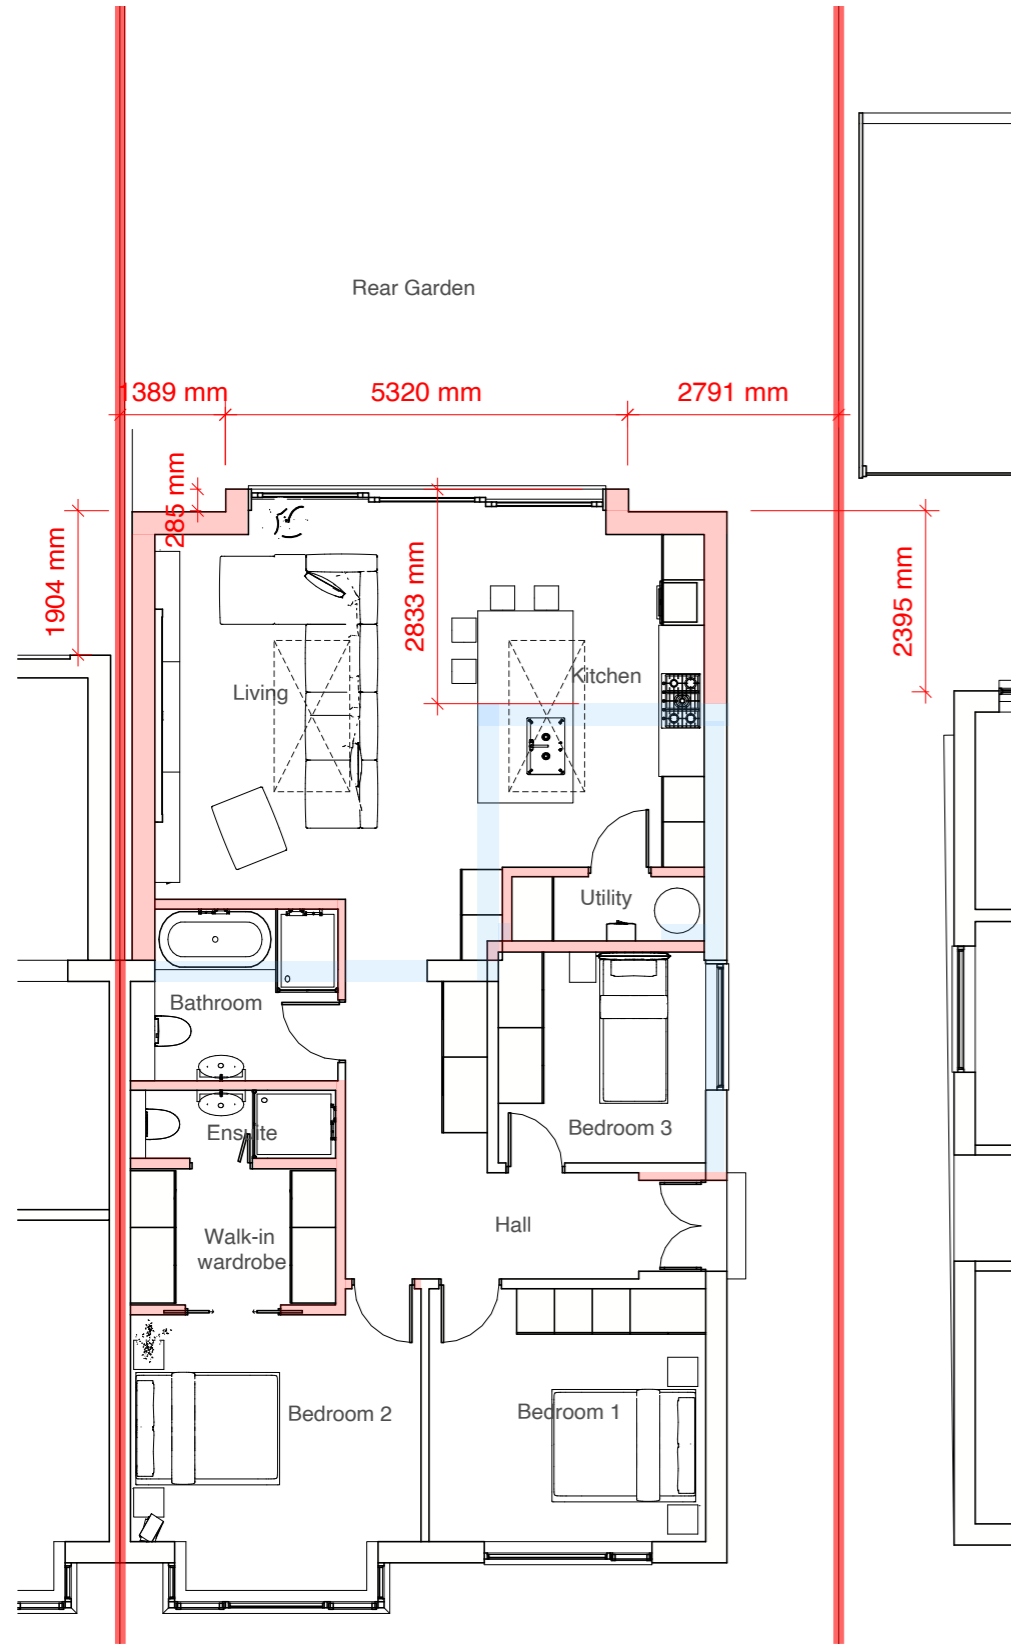

Ground Floor Plan

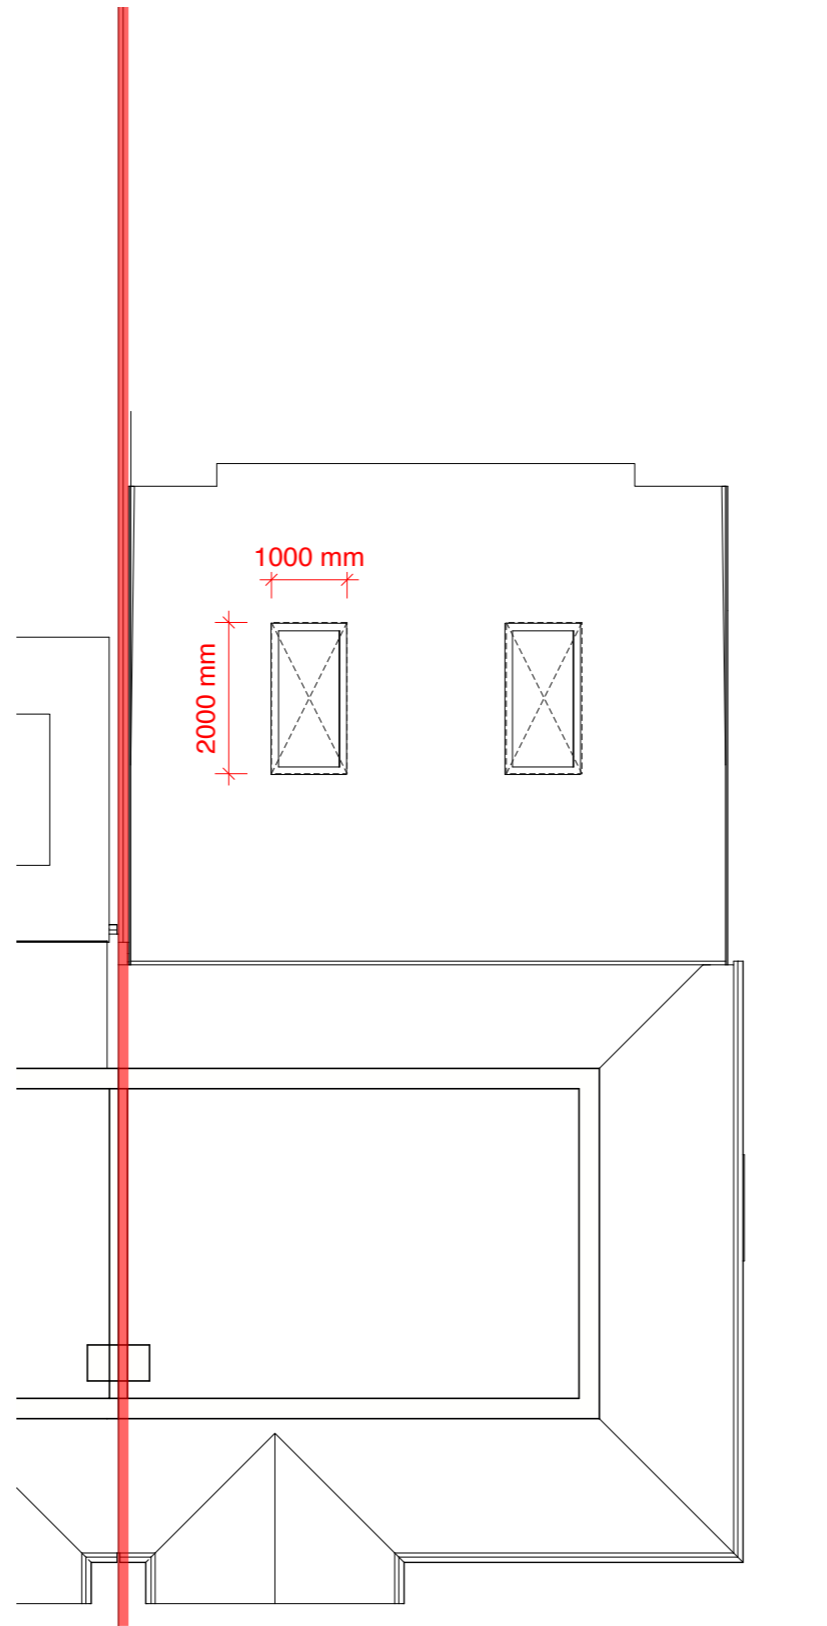

First Floor Plan

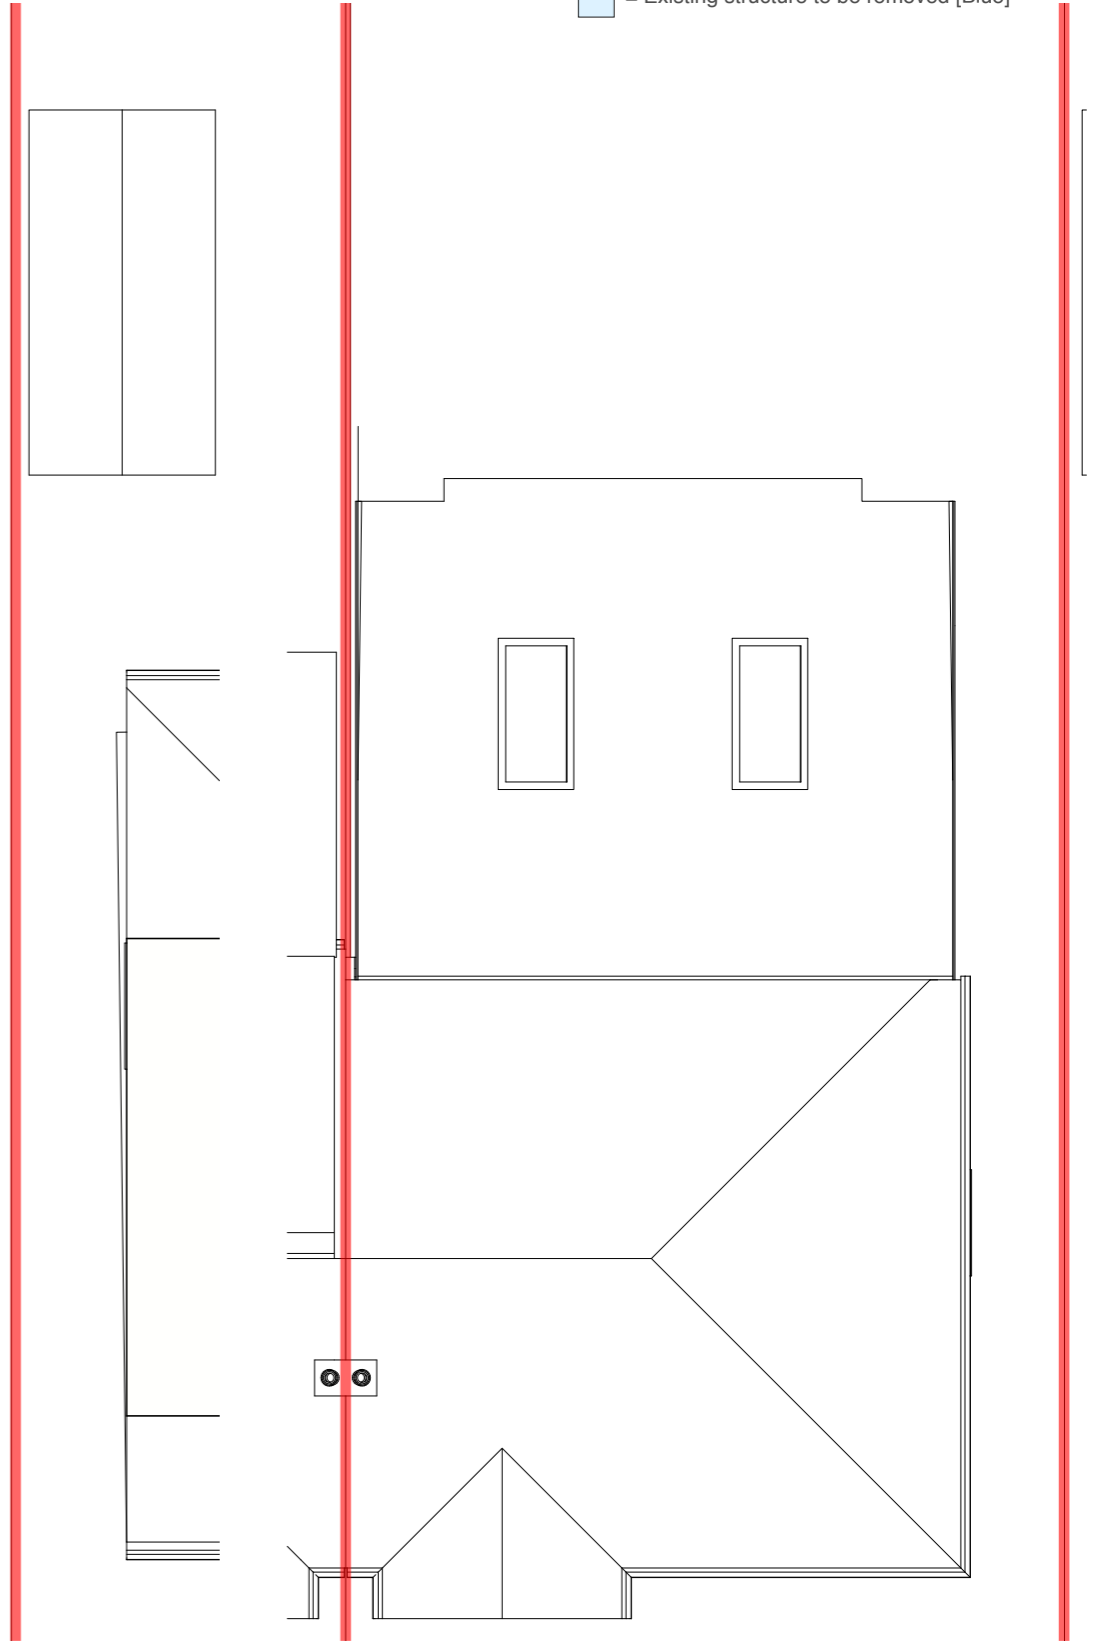

Roof Plan

Address Client Date

147 Herlwyn Avenue,
Ruislip, HA4 6HS

Dani Augheliuc and
Alexandra

March
2026



1:100 @ A3

0 1 2 3 4 5 10m

Drawing Title

As Proposed
Floor Plans

Project no./ Stage/

Drawing no./ Revision

0467- PLA-

50_A

Revision notes:

Drawn by: RA

A - First Issue

MATERIALS KEY:

- ① Soffit and fascia to match existing
- ② Windows to match existing in colour and material
- ③ White render proprietary 2 coat waterproof render system to match the existing in colour and texture

MICHAEL OAKES ARCHITECTS LTD.


Michael Oakes (Director) B.A. Hons Arch, Dipl. Arch, Registered Architect

REGISTERED ARCHITECTS, DESIGNERS + ILLUSTRATORS


Telephone: 01895 235089 - E-mail: michaeloakesarchitect@googlemail.com

KEY

- = Obscured glazing to windows (minimum Pilkington scale 4)
- = Proposed structure
- = Existing structure to be removed

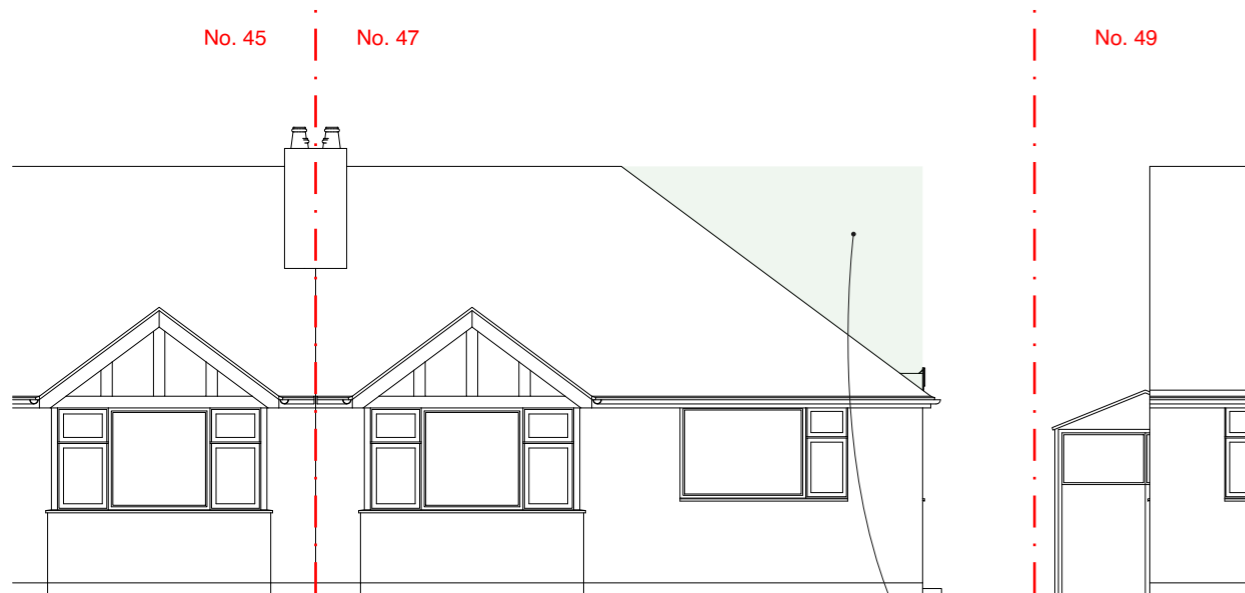


Front Elevation

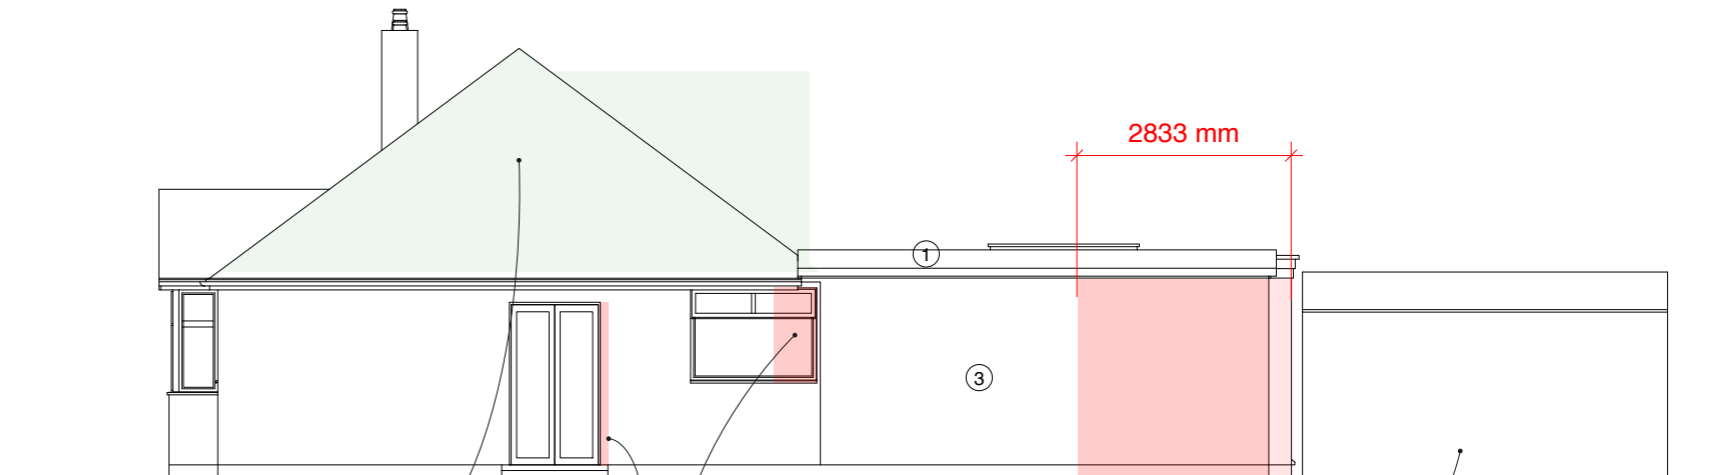


Side Elevation

Infills to existing wall

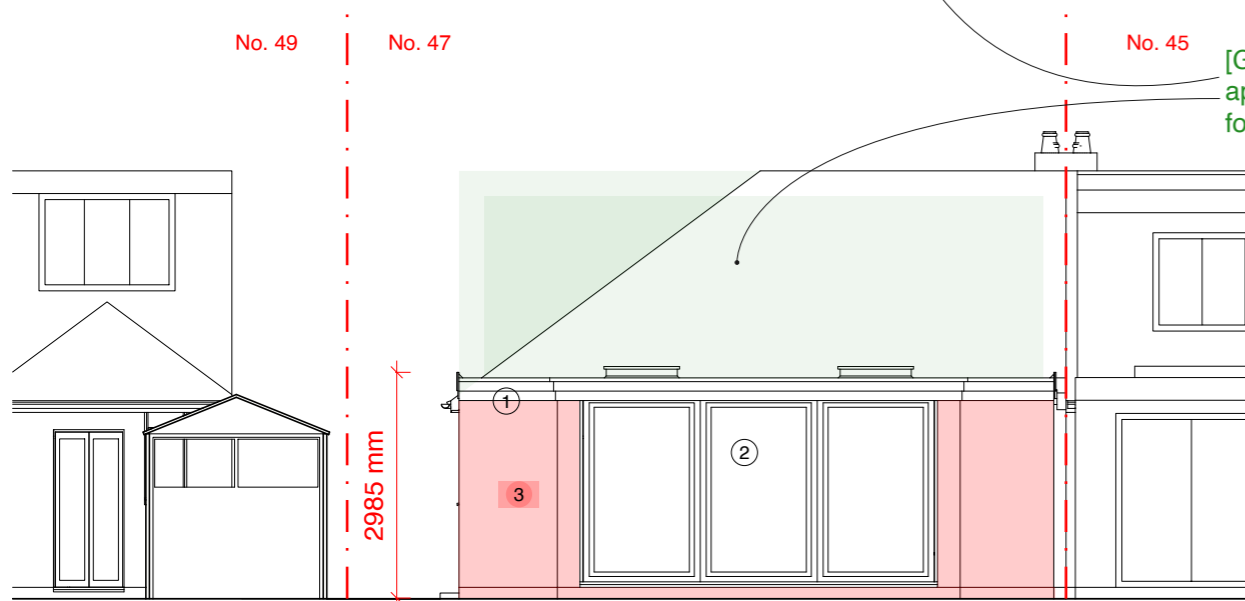


Rear Elevation

[Green] = separate lawful loft conversion application has been submitted, shown for clarity

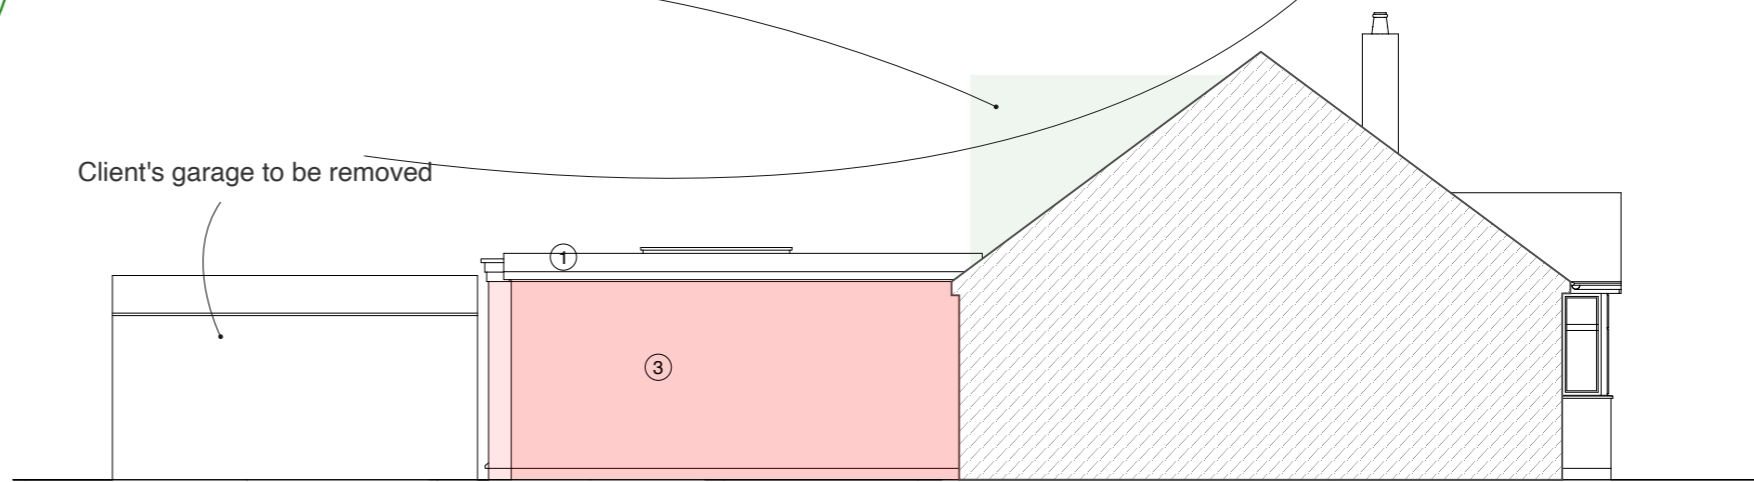

Side Elevation (Sectional)

Address: 147 Herlwyn Avenue, Ruislip, HA4 6HS
 Client: Dani Augheliuc and Alexandra
 Date: March 2026

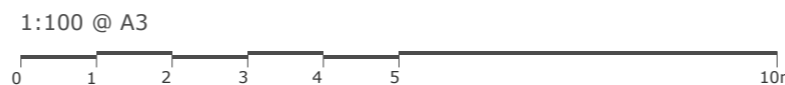

Drawing Title: **As Proposed Elevations**

Project no./ Stage/ Drawing no./ Revision
 0467- PLA- 51_A
 Revision notes: Drawn by: RA
 A - First Issue

MICHAEL OAKES ARCHITECTS LTD.

Michael Oakes (Director) B.A. Hons Arch, Dipl. Arch, Registered Architect

REGISTERED ARCHITECTS, DESIGNERS + ILLUSTRATORS

Telephone: 01895 235089 - E-mail: michaeloakesarchitect@googlemail.com



Aerial 3D view of 145, 147, 149



Eye level view from No. 45



Eye level view from No. 4

Address	Client	Date
147 Herlwyn Avenue, Ruislip, HA4 6HS	Dani Augheliuc and Alexandra	March 2026

Drawing Title
As Proposed 3D Views

Project no./ Stage/	Drawing no./ Revision
0467- PLA-	52_A
Revision notes:	Drawn by: RA
A - First Issue	

MICHAEL OAKES ARCHITECTS LTD.

Michael Oakes (Director) B.A. Hons Arch, Dipl. Arch, Registered Architect

REGISTERED ARCHITECTS, DESIGNERS + ILLUSTRATORS

Telephone: 01895 235089 - E-mail: michaeloakesarchitect@googlemail.com



Address	Client	Date
147 Herlwyn Avenue, Ruislip, HA4 6HS	Dani Augheliuc and Alexandra	March 2026

Drawing Title
As Proposed Perspective Views

Project no./ Stage/	Drawing no./ Revision
0467- PLA-	53_A
Revision notes:	Drawn by: RA
A - First Issue	