
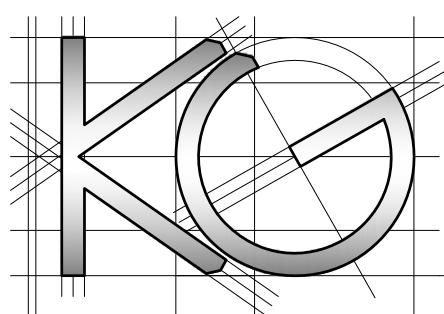
 


All work to comply with
current building regulations
and codes of practice

Do not scale from drawings
all dimensions to be checked
on site before the start of
any work

All Proposed External Materials to Match
Existing External Materials

Any Proposed Windows to Flank wall to be
Obscure Glazed and Non-Opening below
1.7m from FFL

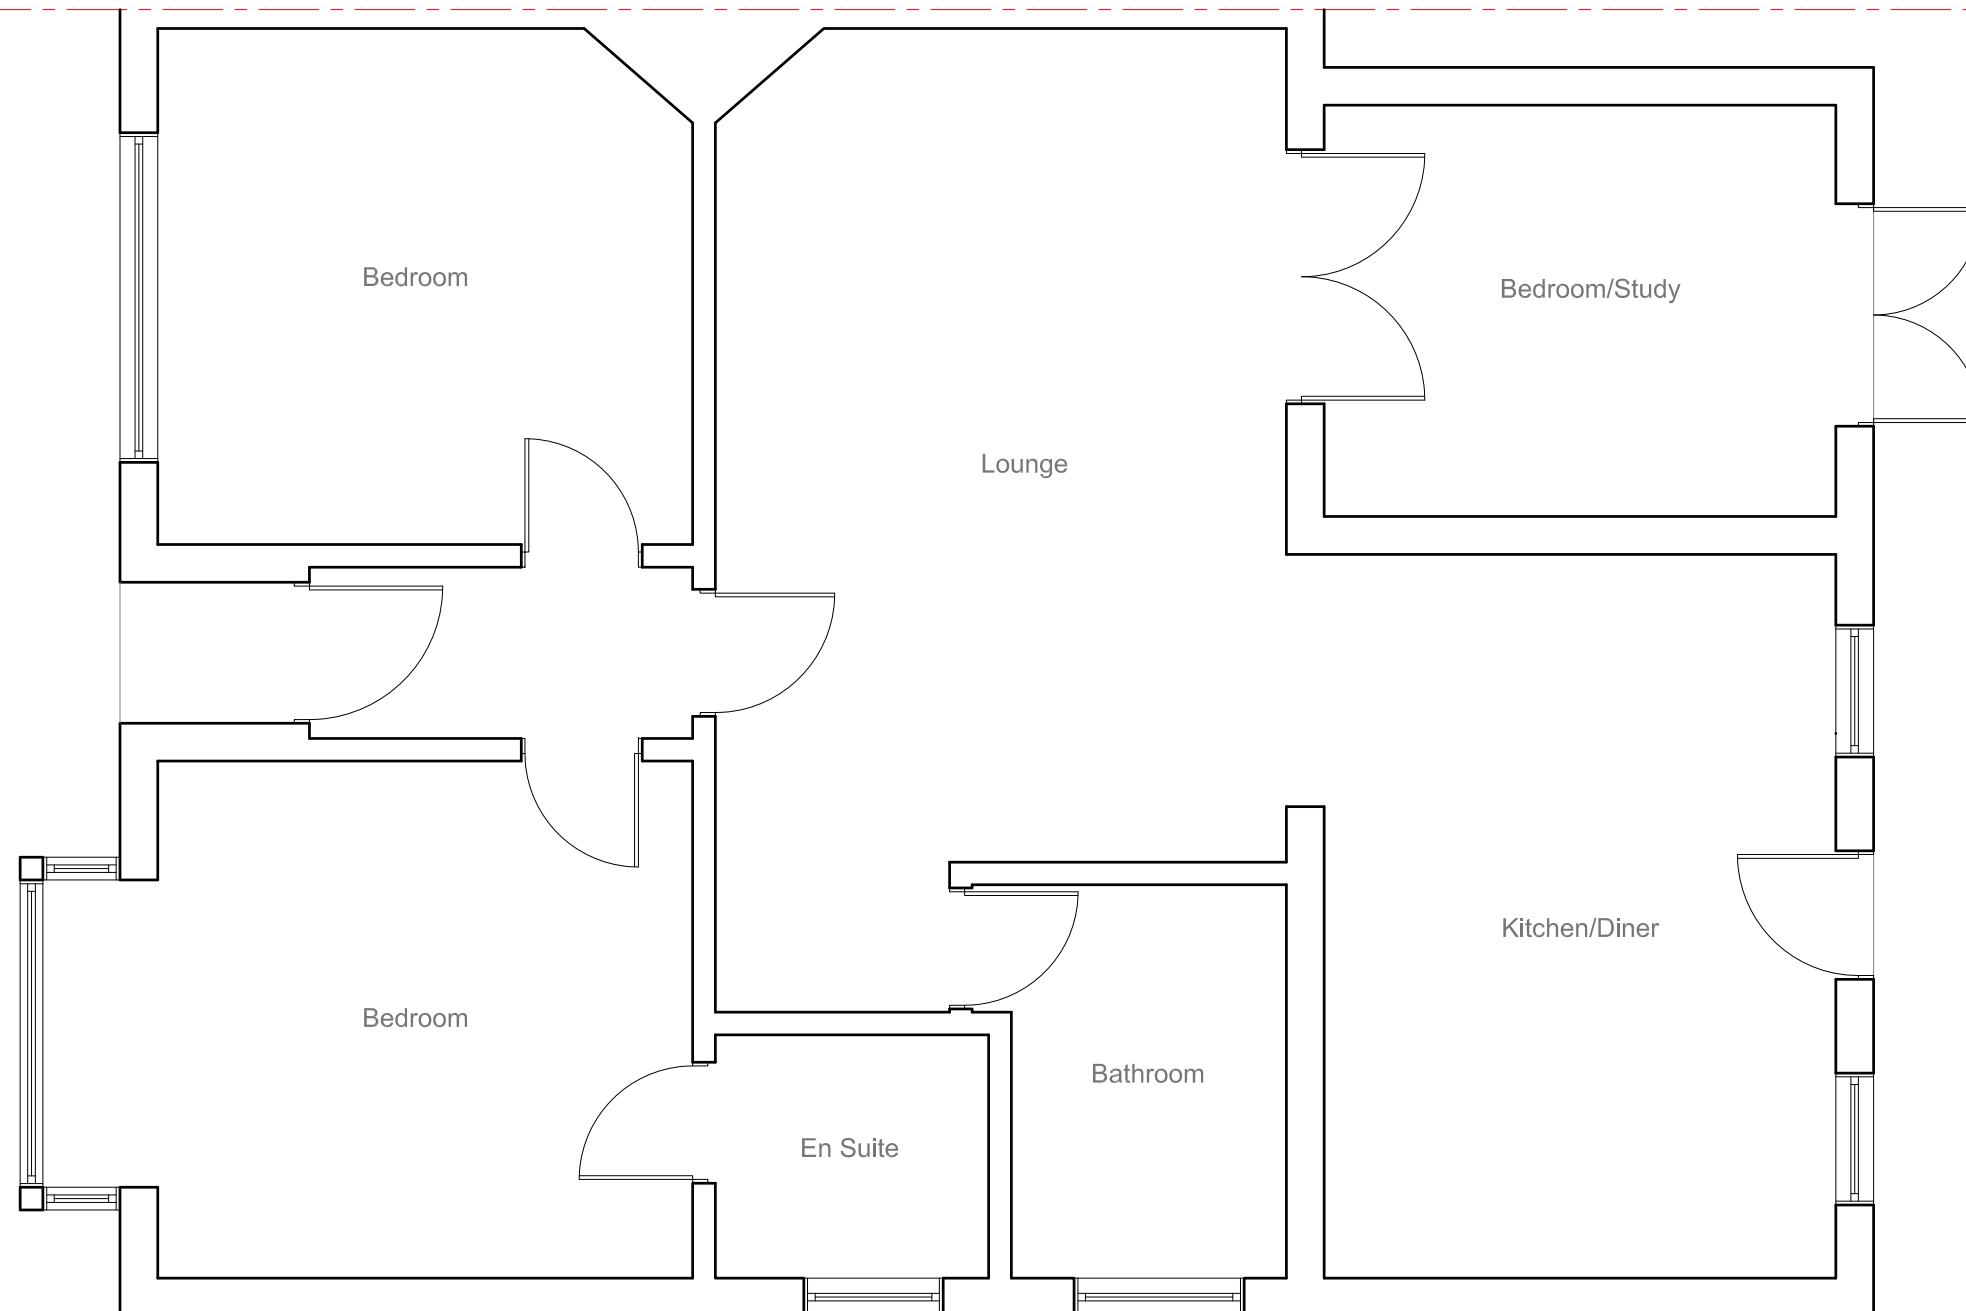

Site Address:

47 The Chase
Ickenham
UB10 8ST

Drawing Content:

Existing Ground Floor Plan

1

Drawings No:

47thechase/2022/01

3

Date Drawn:

18th April 2022

5

Planning Issue

7

Drawings Scale:

1:50

Drawn By:

KG

Revision:

6



8

All work to comply with
current building regulations
and codes of practice

Do not scale from drawings
all dimensions to be checked
on site before the start of
any work

All Proposed External Materials to Match
Existing External Materials

Any Proposed Windows to Flank wall to be
Obscure Glazed and Non-Opening below
1.7m from FFL

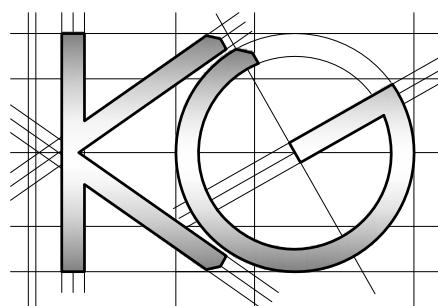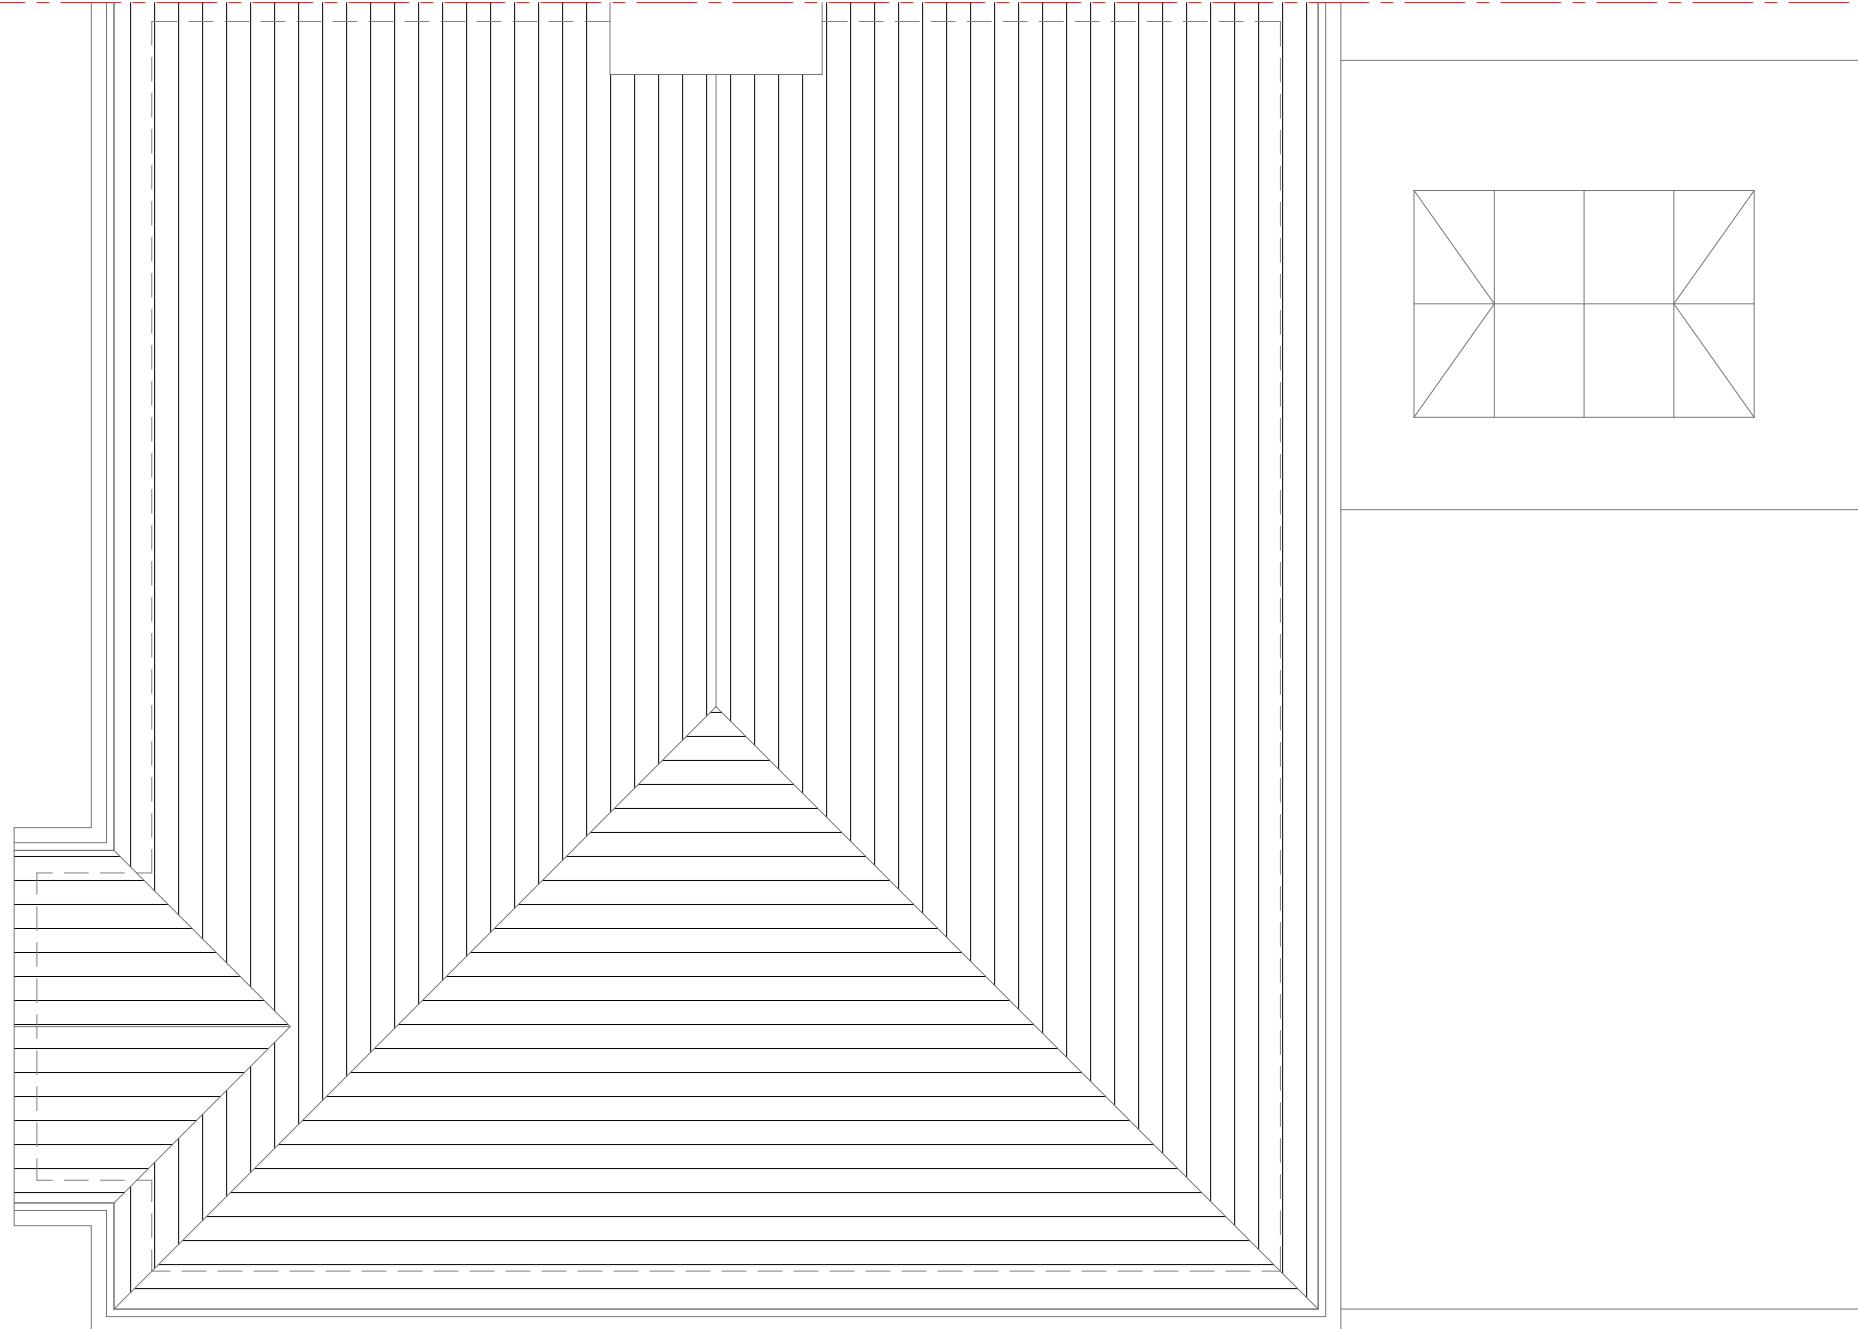

Site Address:
47 The Chase
Ickenham
UB10 8ST

Drawing Content:
Existing Roof Plan

1

Drawings No:
47thechase/2022/02

Date Drawn:
18th April 2022

3

Planning Issue

7

Drawings Scale:

Drawn By:

4

1:50

KG

6

Revision:

8

All work to comply with
current building regulations
and codes of practice

Do not scale from drawings
all dimensions to be checked
on site before the start of
any work

All Proposed External Materials to Match
Existing External Materials


Any Proposed Windows to Flank wall to be
Obscure Glazed and Non-Opening below
1.7m from FFL



Existing Front Elevation
Scale 1:100




Existing Side Elevation
Scale 1:100

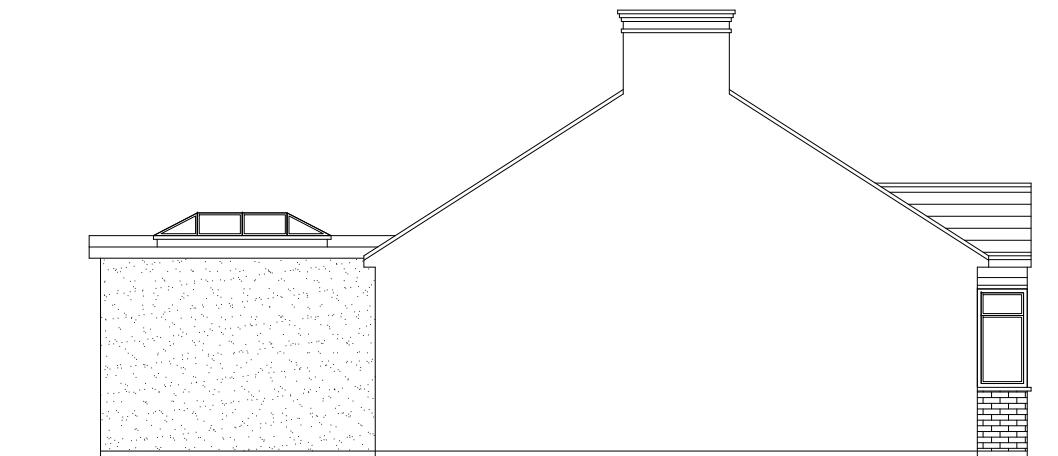

Existing Side Elevation
Scale 1:100



Existing Rear Elevation
Scale 1:100

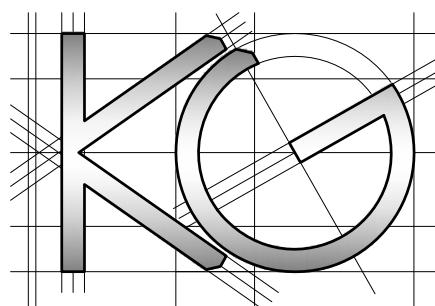

Site Address:
47 The Chase
Ickenham
UB10 8ST

Drawing Content:
Existing Elevations

1

Drawings No:
47thechase/2022/03

Drawings Scale:
1:100

2

Date Drawn:
18th April 2022

Drawn By:
KG

3

4

5

6

Planning Issue

7

8




Revision:

All work to comply with
current building regulations
and codes of practice

Do not scale from drawings
all dimensions to be checked
on site before the start of
any work

All Proposed External Materials to Match
Existing External Materials

Any Proposed Windows to Flank wall to be
Obscure Glazed and Non-Opening below
1.7m from FFL

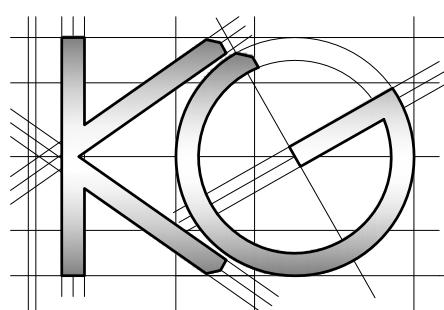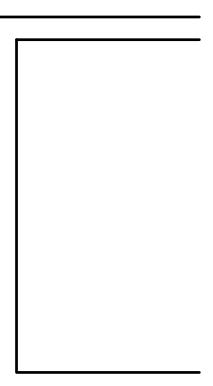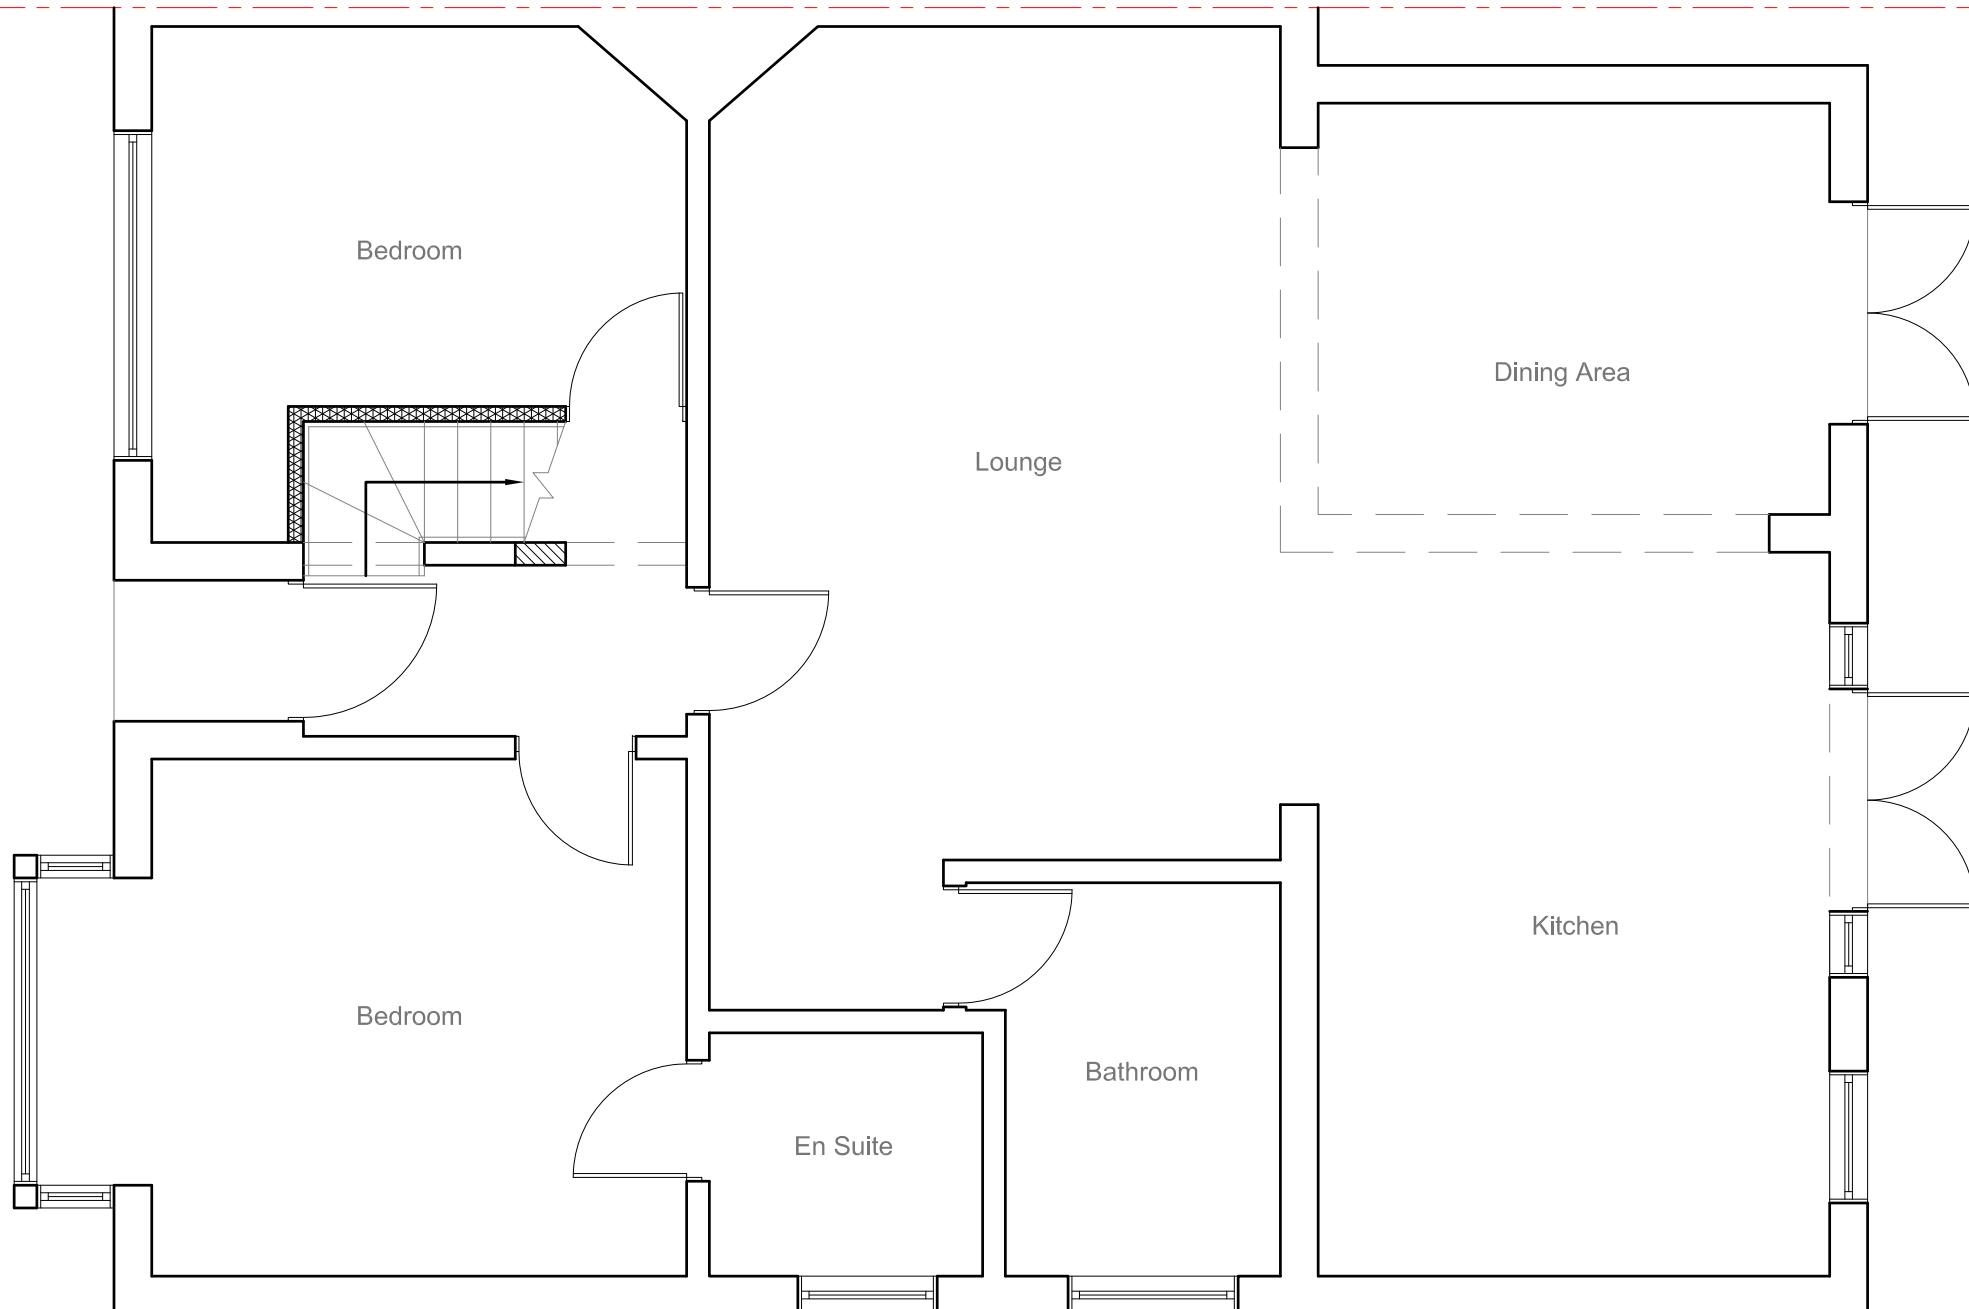

Site Address:
47 The Chase
Ickenham
UB10 8ST

Drawing Content:
Proposed Ground Floor Plan

1

Drawings No:
47thechase/2022/04

Date Drawn:
18th April 2022

3

Planning Issue

7

Drawings Scale:
1:50

Drawn By:
KG

4

6

Revision:



8

All work to comply with
current building regulations
and codes of practice

Do not scale from drawings
all dimensions to be checked
on site before the start of
any work

All Proposed External Materials to Match
Existing External Materials

Any Proposed Windows to Flank wall to be
Obscure Glazed and Non-Opening below
1.7m from FFL

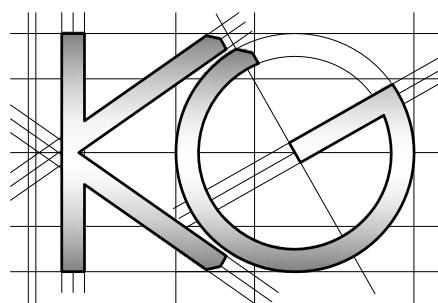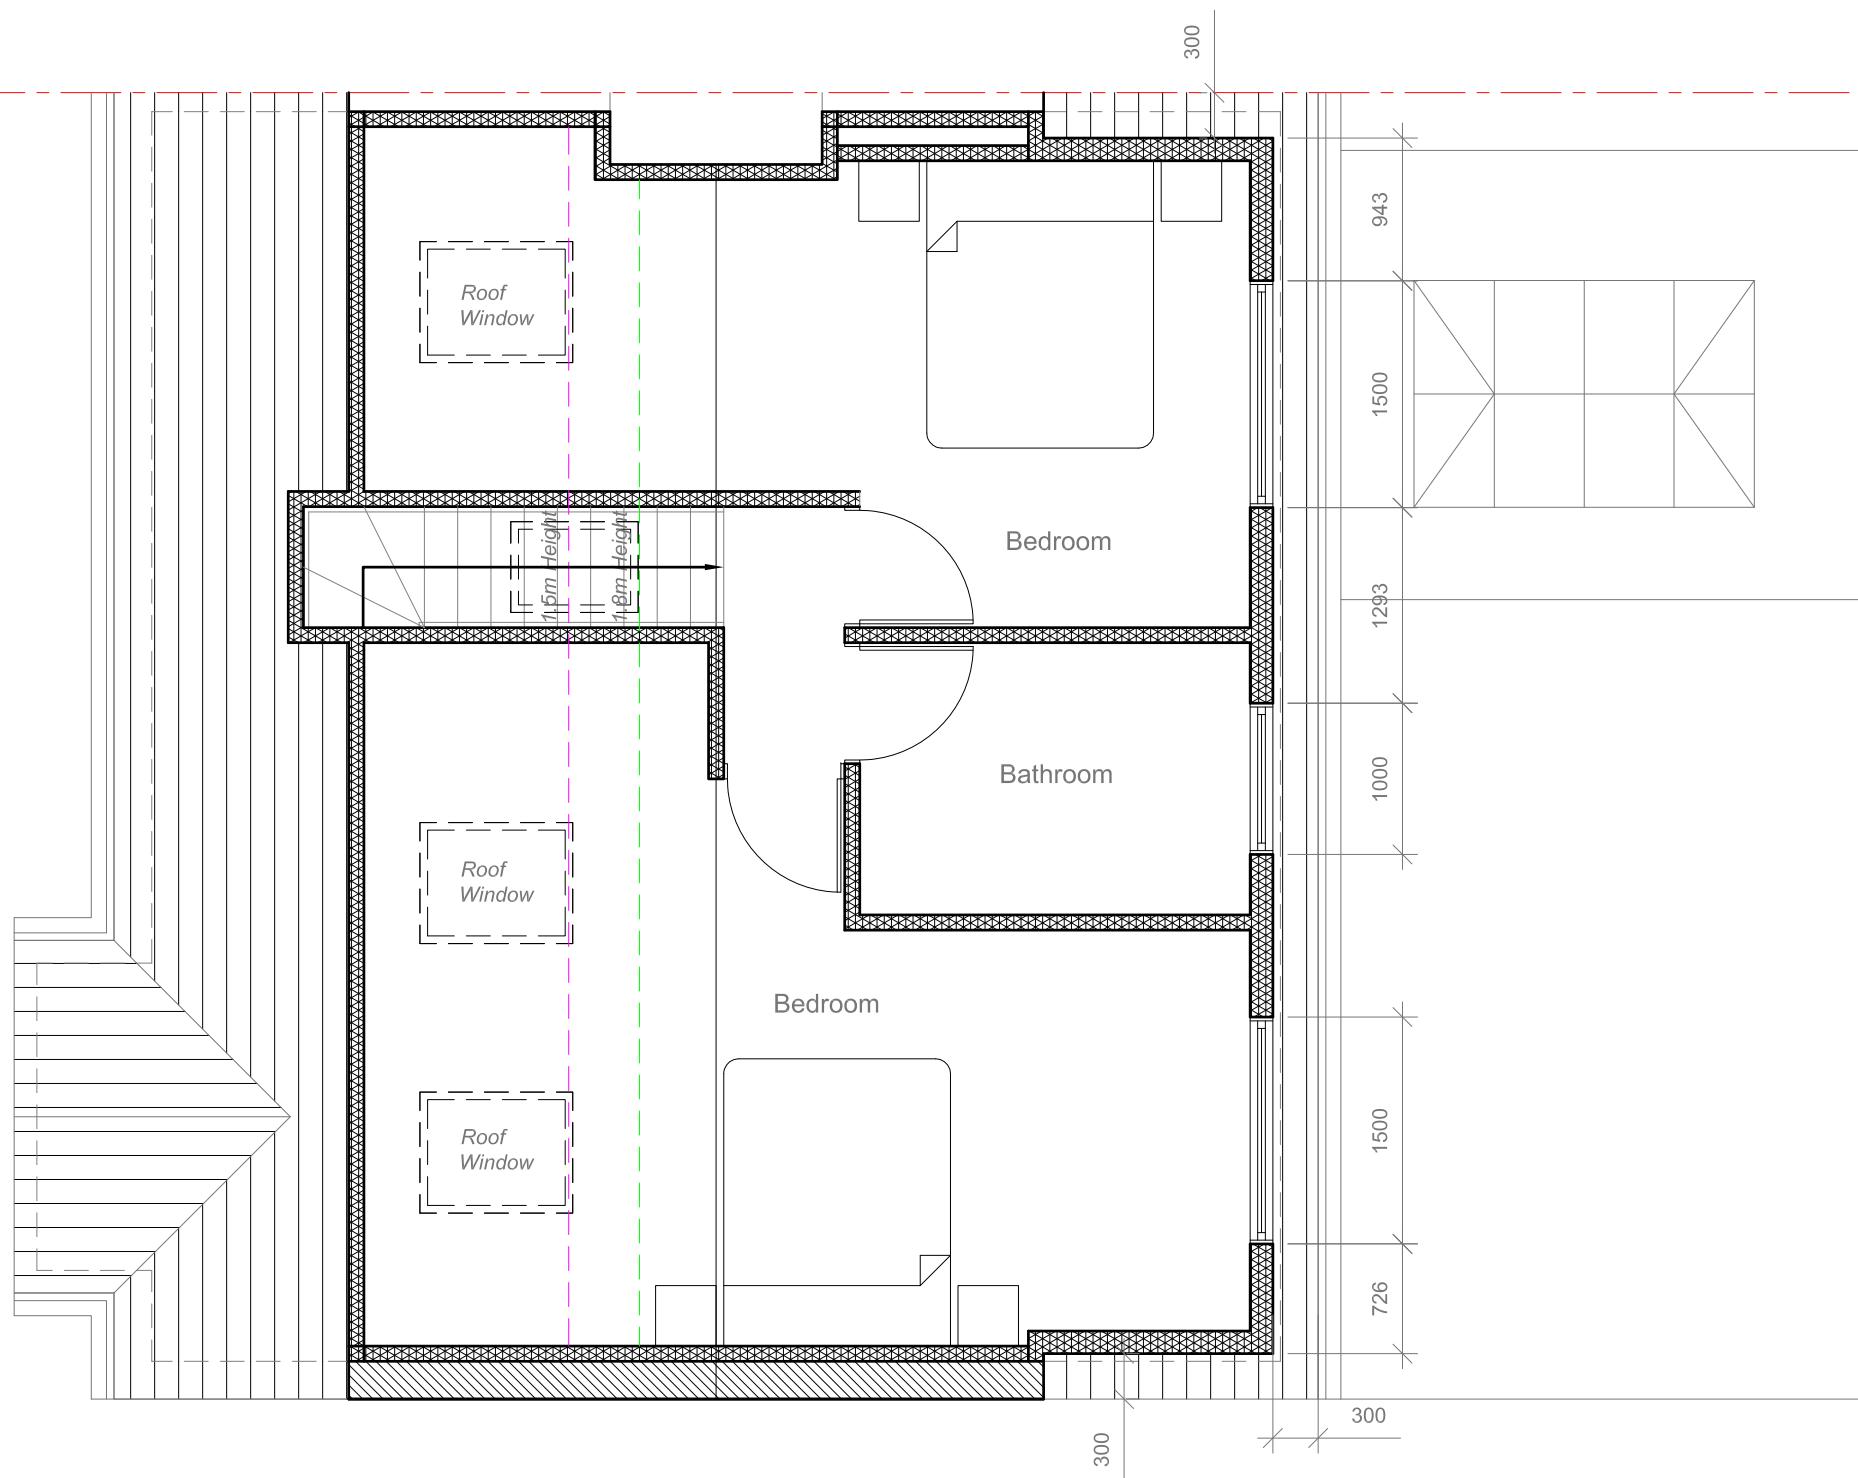

Site Address:

47 The Chase
Ickenham
UB10 8ST

Drawing Content:

Proposed Loft Floor Plan

1

Drawings No:

47thechase/2022/05

Date Drawn:

18th April 2022

Drawn By:

KG

Drawings Scale:

1:50

Planning Issue

7

Revision:



8

All work to comply with
current building regulations
and codes of practice

Do not scale from drawings
all dimensions to be checked
on site before the start of
any work

All Proposed External Materials to Match
Existing External Materials

Any Proposed Windows to Flank wall to be
Obscure Glazed and Non-Opening below
1.7m from FFL

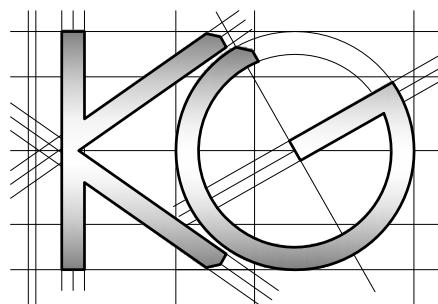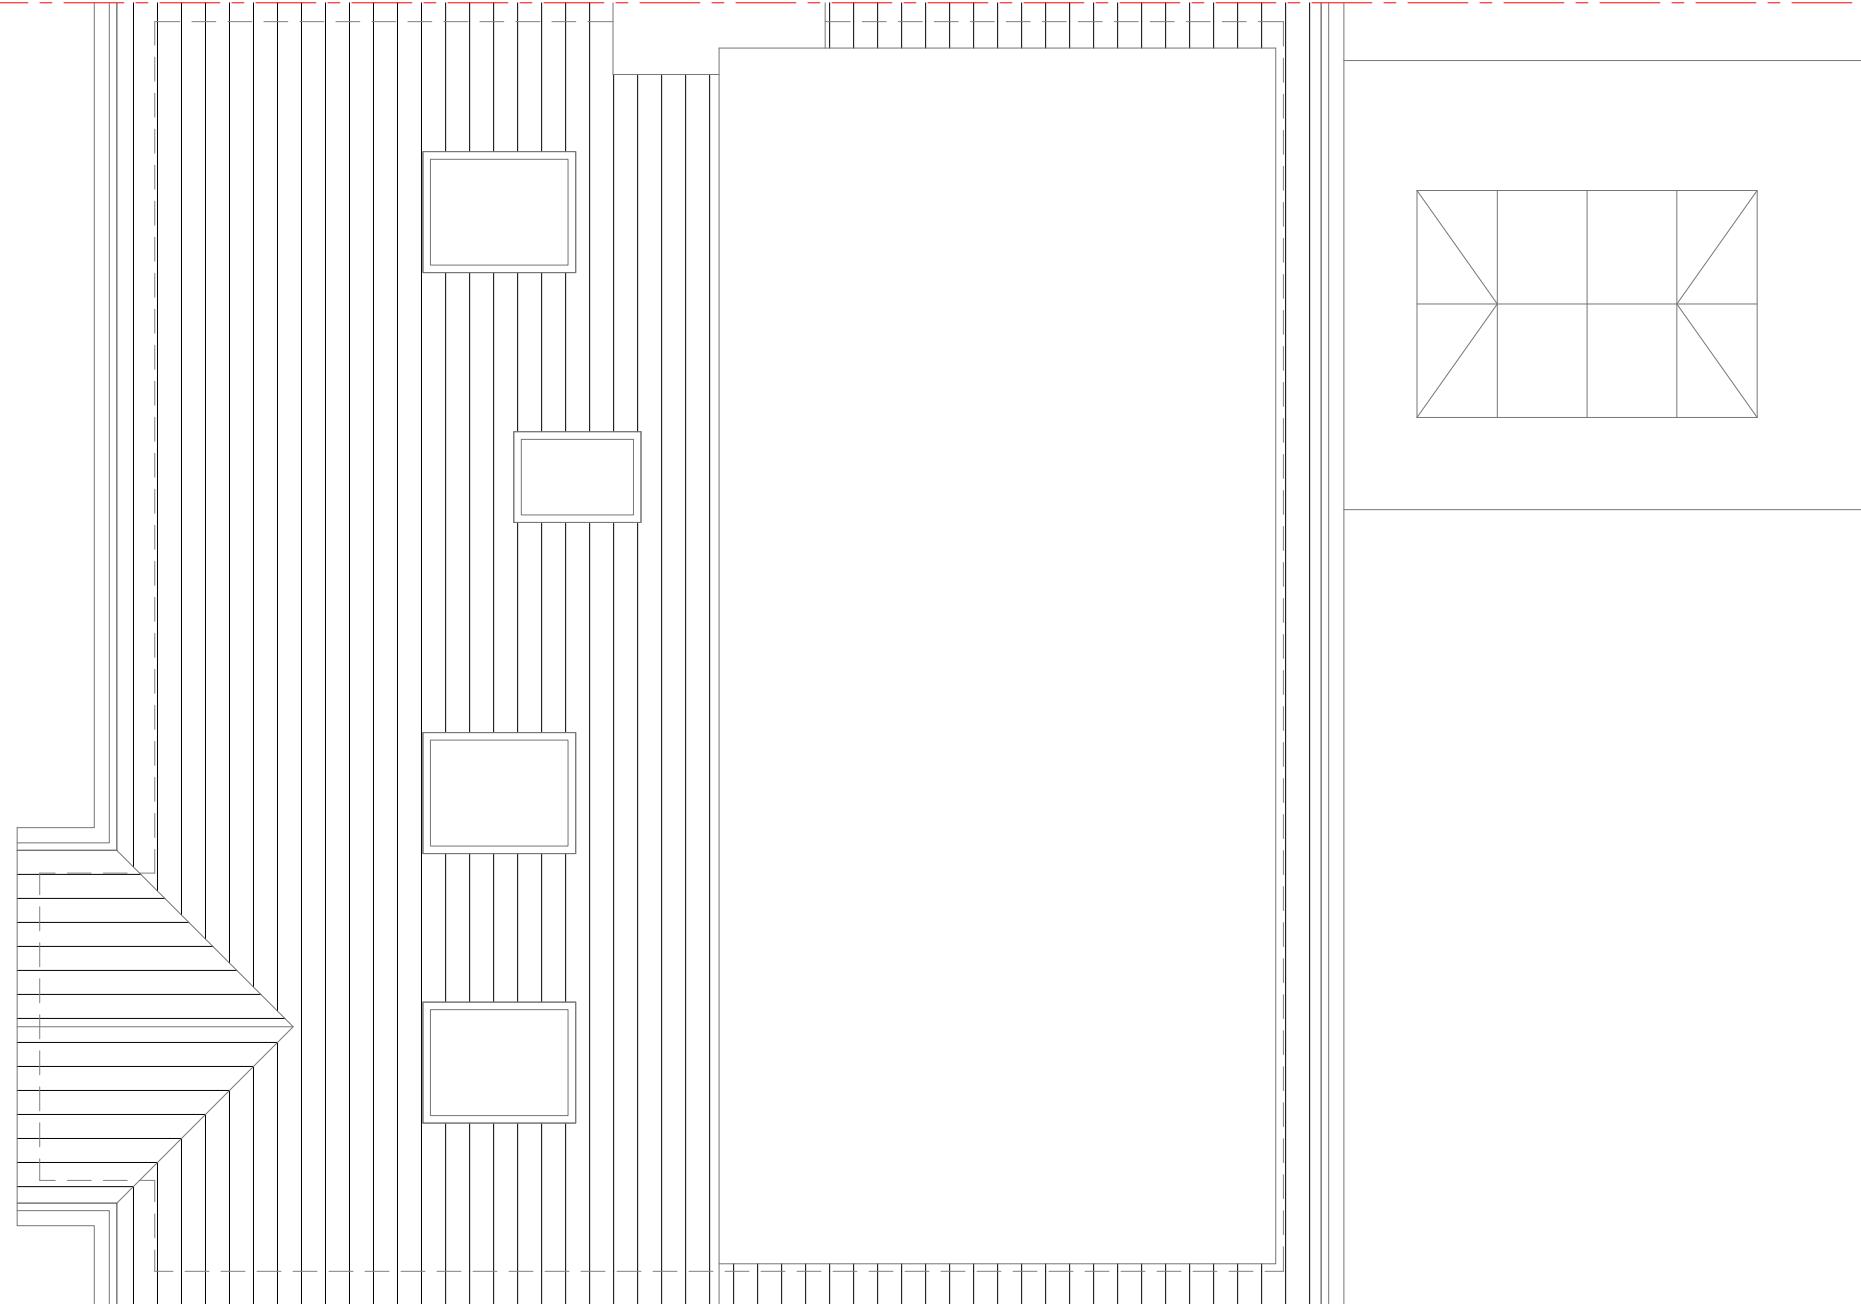

Site Address:
47 The Chase
Ickenham
UB10 8ST

Drawing Content:
Proposed Roof Plan

1

Drawings No:
47thechase/2022/06

Date Drawn:
18th April 2022

3

Planning Issue

7

Drawings Scale:

Drawn By:

4

KG

6

Revision:

8

All work to comply with
current building regulations
and codes of practice


Do not scale from drawings
all dimensions to be checked
on site before the start of
any work

All Proposed External Materials to Match
Existing External Materials


Any Proposed Windows to Flank wall to be
Obscure Glazed and Non-Opening below
1.7m from FFL




Proposed Front Elevation
Scale 1:100

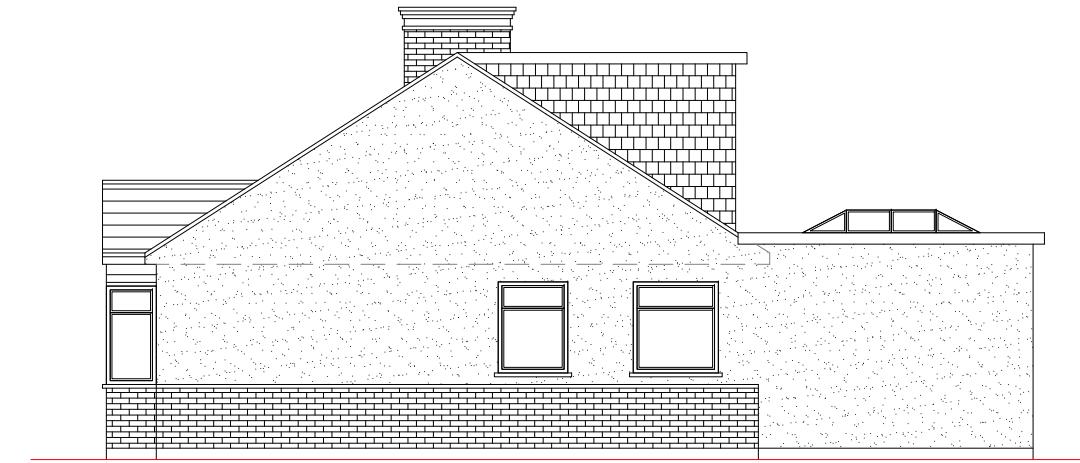


Proposed Side Elevation
Scale 1:100

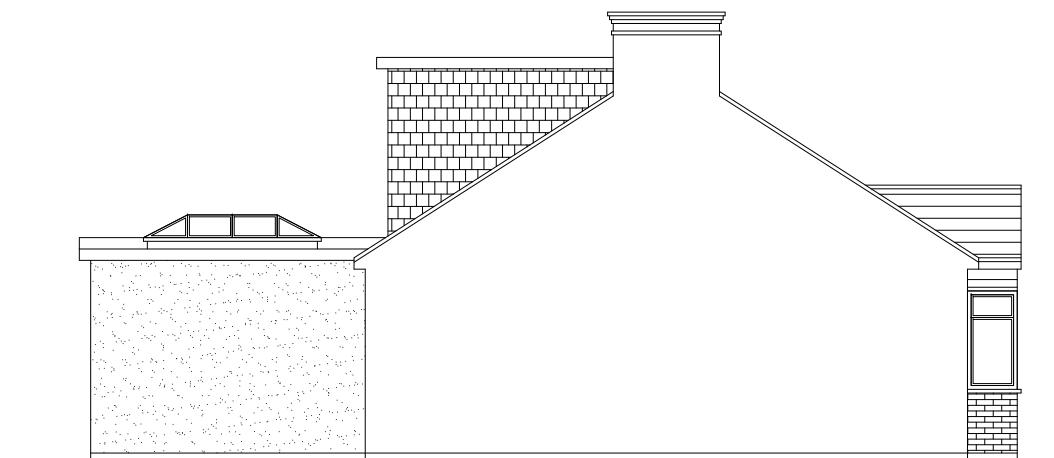

Proposed Side Elevation
Scale 1:100

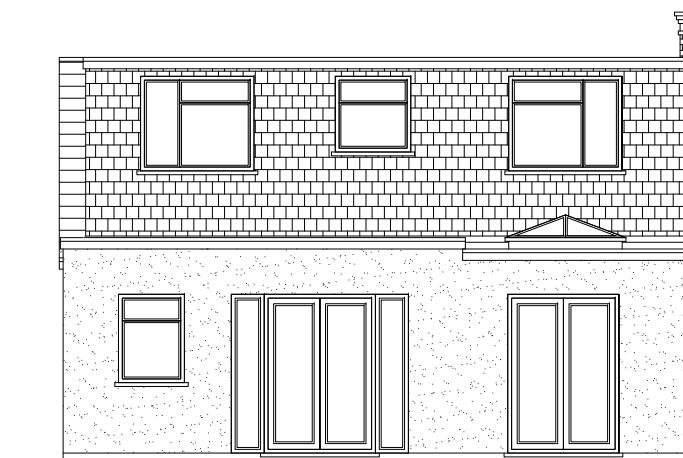

Proposed Rear Elevation
Scale 1:100

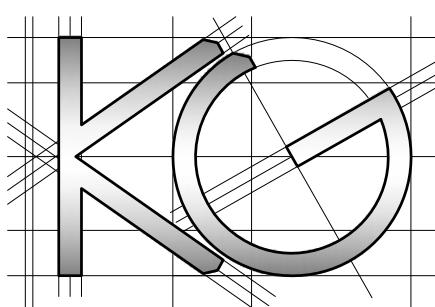

Site Address:
47 The Chase
Ickenham
UB10 8ST

Drawing Content:
Proposed Elevations

1

Drawings No:
47thechase/2022/07

Drawings Scale:
1:100

2

Date Drawn:
18th April 2022

Drawn By:
KG

3

5

6

Planning Issue

7

8