


COPYRIGHT
DO NOT SCALE FROM THIS DRAWING. CONTRACTOR MUST CONFIRM SITE
DIMENSIONS BEFORE COMMENCEMENT OF WORK.
THIS DRAWING OR DESIGN IS THE COPYRIGHT AND MAY NOT BE
REPRODUCED WITHOUT WRITTEN CONSENT.
CONTRACTOR RESPONSIBLE FOR CORRECT SETTING OUT ON SITE. ANY
DISCREPANCIES TO BE NOTED TO THE DESIGNER IMMEDIATELY.


MARKED	REVISION	DATE
A		

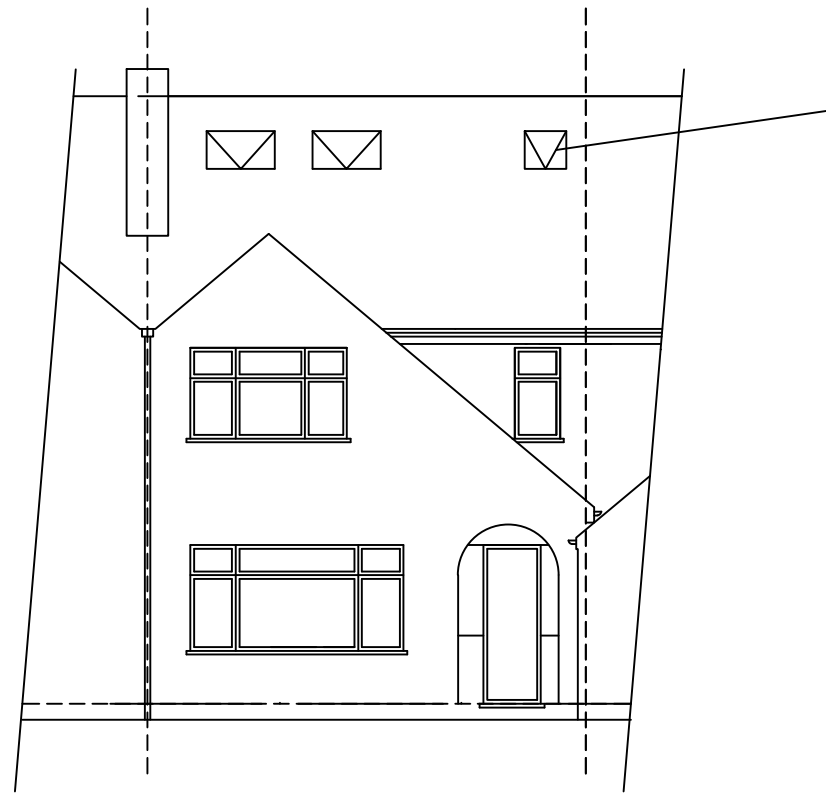


FRONT ELEVATION

ROOF LIGHT NOT TO
PROTRUDE 150MM BEYOND
THE ROOF SLOPE

TILES TO MATCH
EXISTING

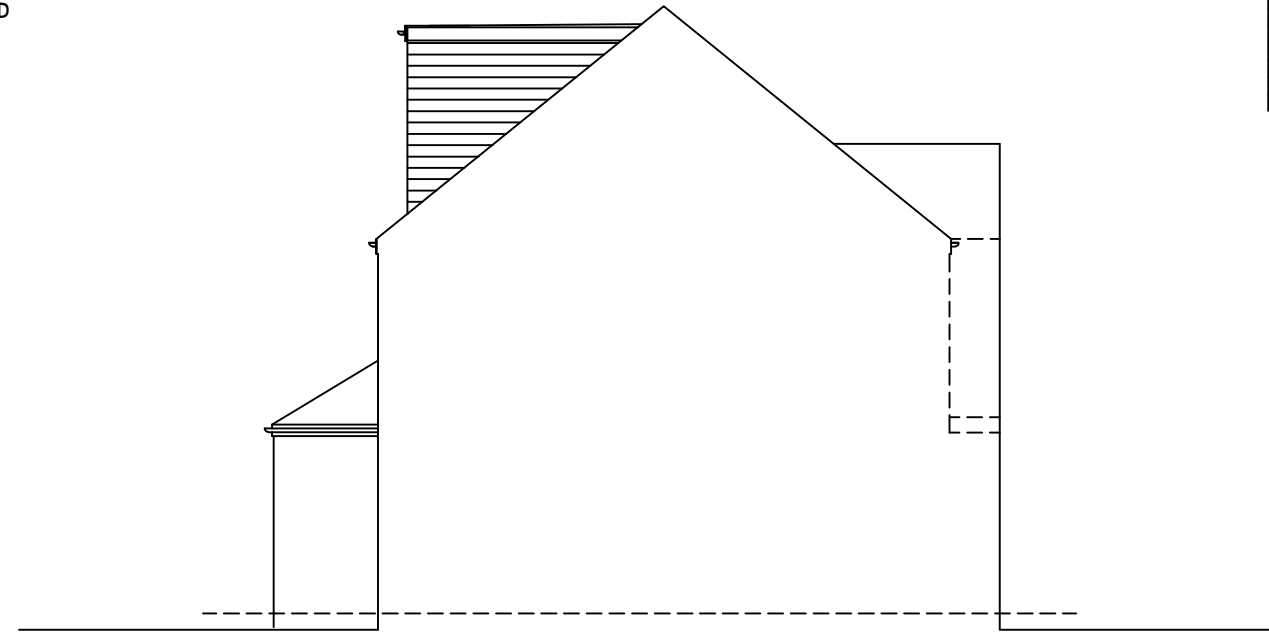


FLANK ELEVATION

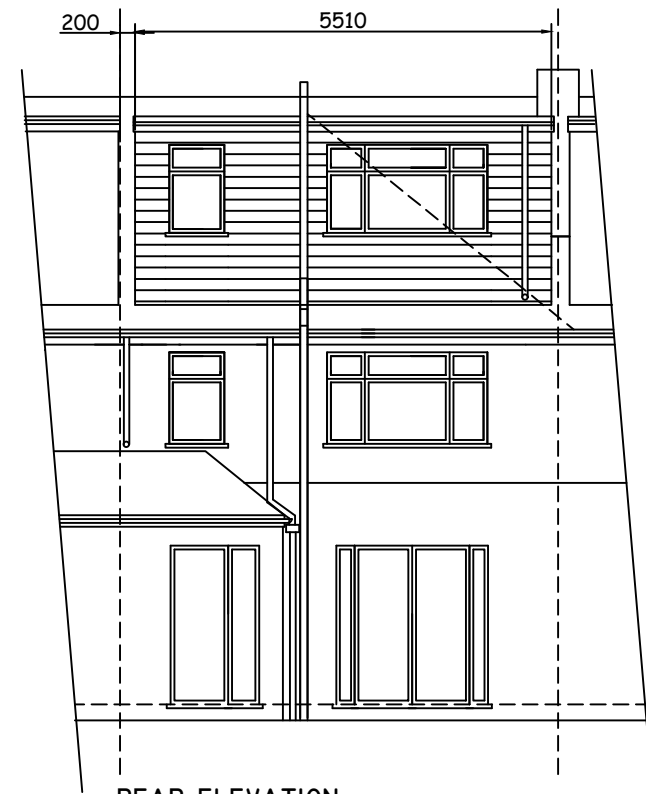

REAR ELEVATION

NOTES:
1. EXTERNAL MATERIALS TO MATCH EXISTING
2. ROOF LIGHT NOT TO PROTRUDE 150MM BEYOND THE ROOF SLOPE

VOLUME OF LOFT
= 5.510 x 3.050 x 2.495 / 2
= 21m³ < 40.0m³ COMPLIES WITH GENERAL PERMITTED
DEVELOPMENT ORDER (NO.2) ORDER 2008

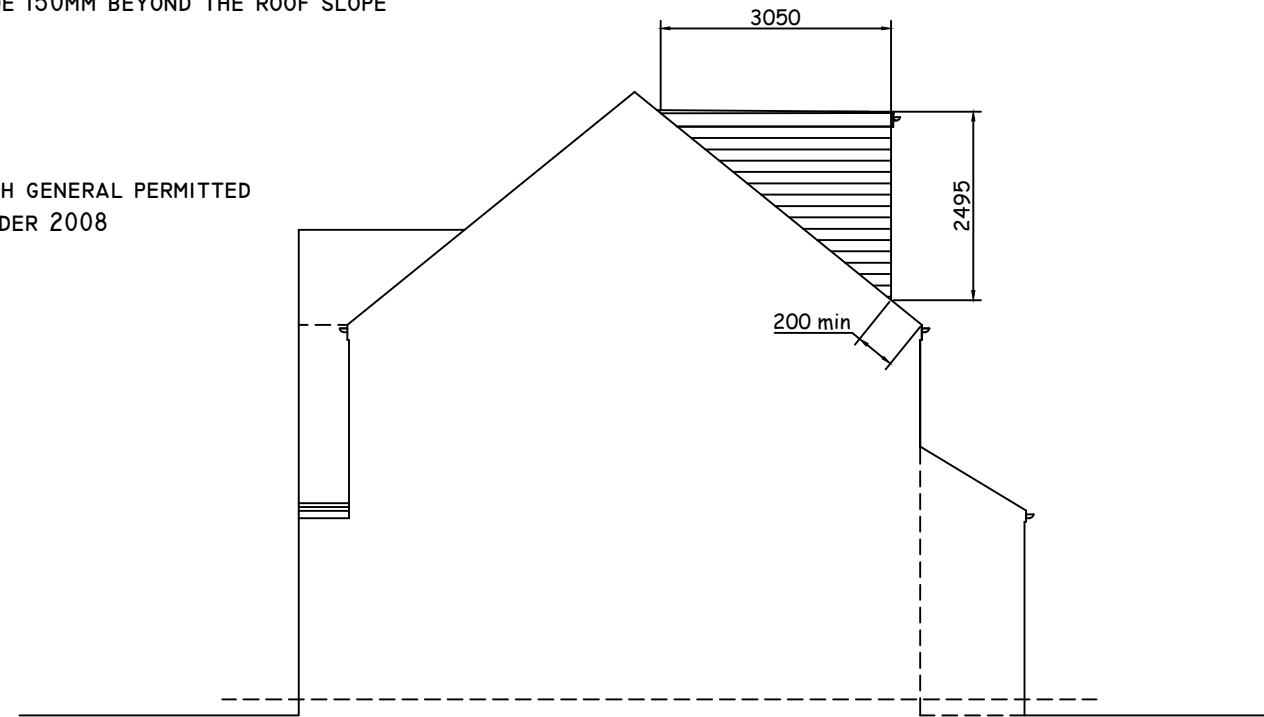

FLANK ELEVATION



CHECKED:	DATE: FEB 2026
DRAWN:	SCALE: 1:100
DRAWING NUMBER: L5	

DRAWING TITLE:
PROPOSED ELEVATIONS

PROJECT: 57 GRANVILLE ROAD HILLINGDON UB10 9AE
--