


COPYRIGHT  
 CONTRACTOR MUST CONFIRM SITE DIMENSIONS BEFORE COMMENCEMENT  
 OF WORK.  
 THIS DRAWING OR DESIGN IS THE COPYRIGHT AND MAY NOT BE  
 REPRODUCED WITHOUT WRITTEN CONSENT OF THE DESIGNER.  
 CONTRACTOR RESPONSIBLE FOR CORRECT SETTING OUT ON SITE. ANY  
 DISCREPANCIES TO BE NOTED TO THE DESIGNER IMMEDIATELY.

MARKED	REVISION	DATE
A		



**FRONT ELEVATION**

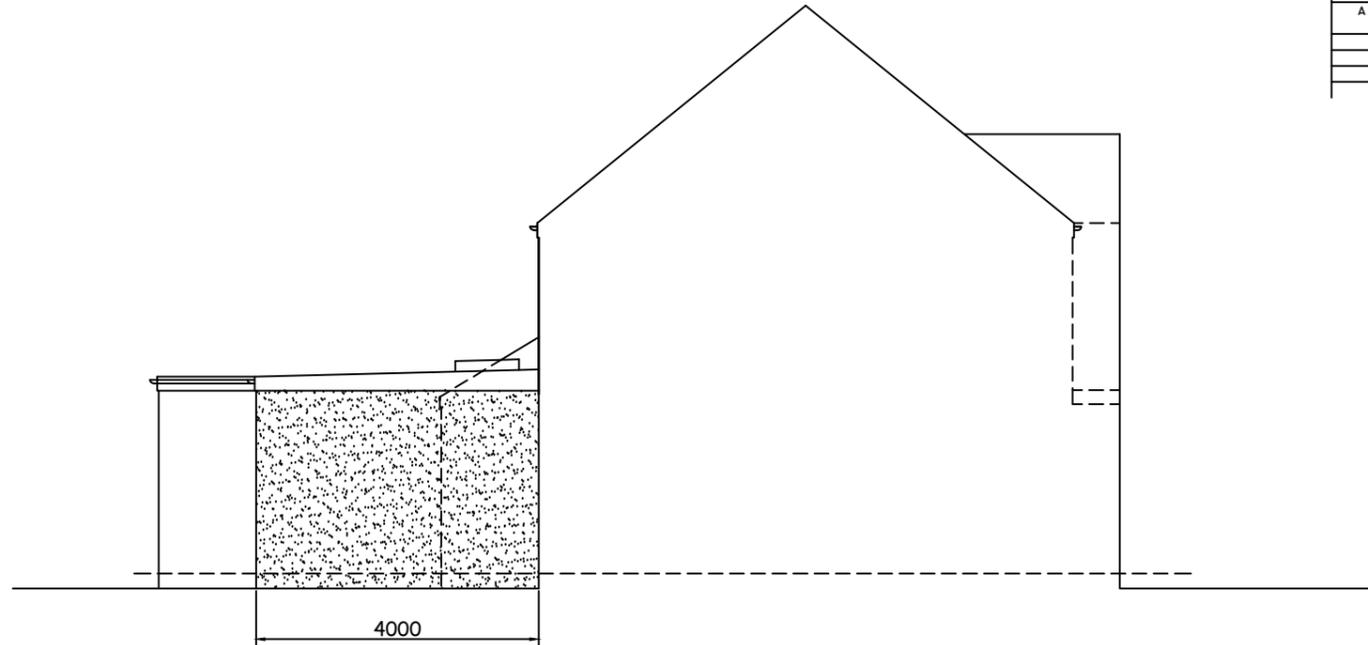


**SIDE ELEVATION**

- NOTES:  
 1. EXTERNAL MATERIALS TO MATCH EXISTING  
 2. ROOF LIGHT NOT TO PROJECT 150MM BEYOND THE ROOF SLOPE




**REAR ELEVATION**

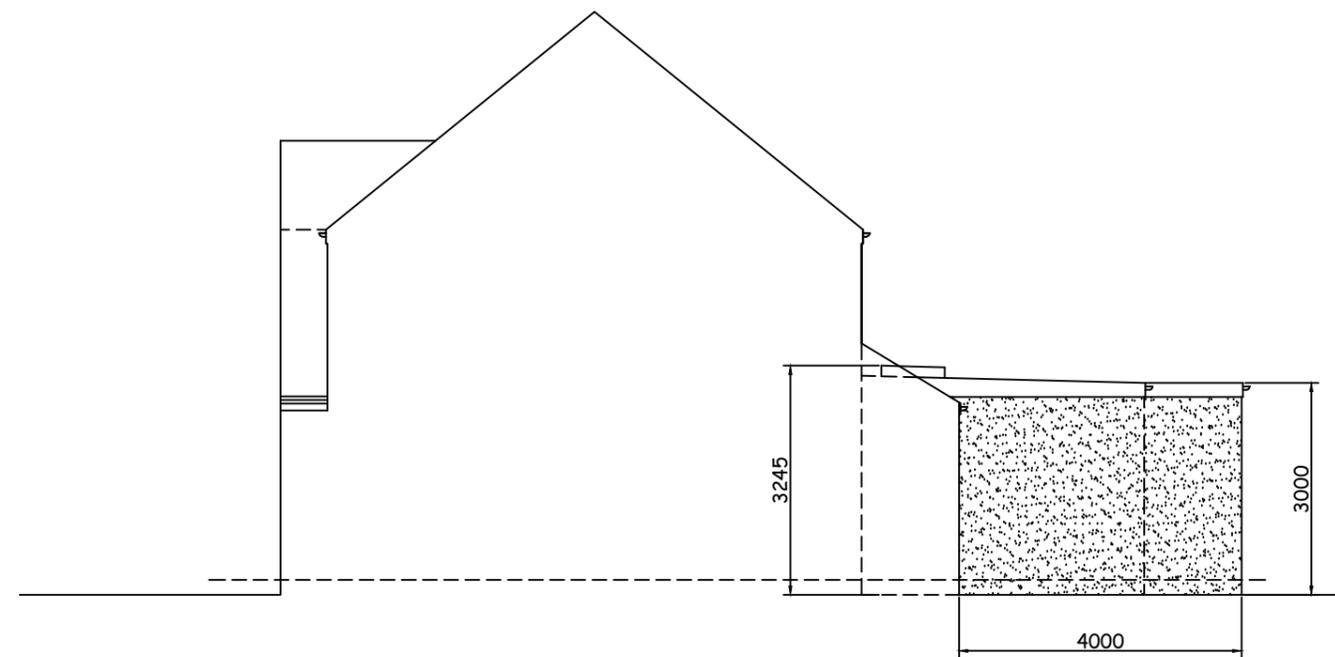

**FLANK ELEVATION**

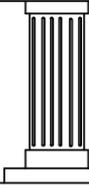

	CHECKED:	DATE: FEB 2026
	DRAWN:	SCALE: 1:100
	DRAWING NUMBER: <b>P4</b>	

DRAWING TITLE:  
**PROPOSED  
 ELEVATIONS**

	PROJECT:
	<b>57 GRANVILLE ROAD    HILLINGDON    UB10 9AE</b>