

COPYRIGHT  
DO NOT SCALE FROM THIS DRAWING. CONTRACTOR MUST CONFIRM SITE  
DIMENSIONS BEFORE COMMENCEMENT OF WORK.  
THIS DRAWING OR DESIGN IS THE COPYRIGHT AND MAY NOT BE  
REPRODUCED WITHOUT WRITTEN CONSENT OF THE DESIGNER.  
CONTRACTOR RESPONSIBLE FOR CORRECT SETTING OUT ON SITE. ANY  
DISCREPANCIES TO BE NOTED TO THE DESIGNER IMMEDIATELY.


MARKED	REVISION	DATE
A		

SETTING OUT TO BE VERIFIED PRIOR TO CONSTRUCTION, ALL  
DIMENSIONS AND RELATIONSHIPS TO BE DETERMINED ON  
SITE BY CONTRACTOR & AGREED WITH CLIENT


CONTRACTOR MUST BUILD IN ACCORDANCE WITH THE DRAWINGS  
AND SPECIFICATIONS ANY DEVIATION FROM THE DRAWINGS MUST BE  
APPROVED BY THE ARCHITECT, ENGINEER AND THE BUILDING  
INSPECTOR WHERE RELEVANT

CONTRACTOR MUST PROVIDE MIN 48 HOURS WRITTEN NOTICE OF  
COMMENCEMENT OF WORK TO LOCAL AUTHORITY BUILDING CONTROL  
AND COMPLETION OF WORKS MUST OBTAIN A FINAL CERTIFICATE  
FROM THE LOCAL AUTHORITY

ALL DIMENSIONS AND LEVELS ARE TO BE DETERMINED AND  
CHECKED BY THE CONTRACTOR ON SITE AND AGREED WITH THE  
CLIENT, BUILDING WORK SHALL BE CARRIED OUT WITH PROPER  
MATERIALS AND WORKMAN LIKE MANNER

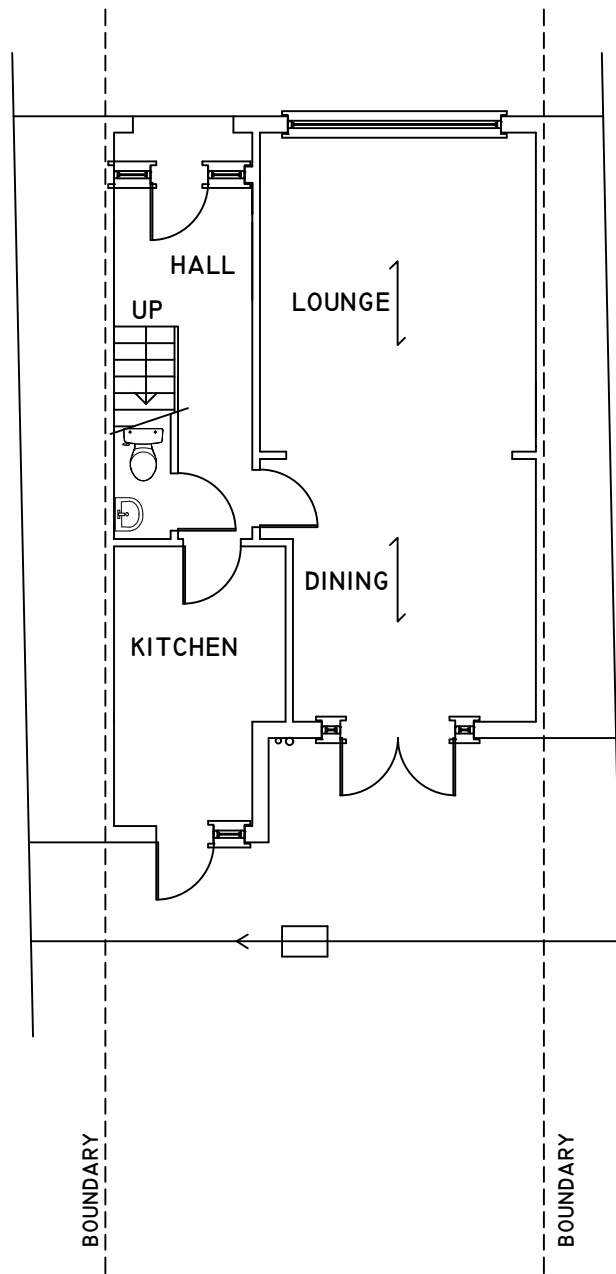

**EXISTING GROUND FLOOR PLAN**

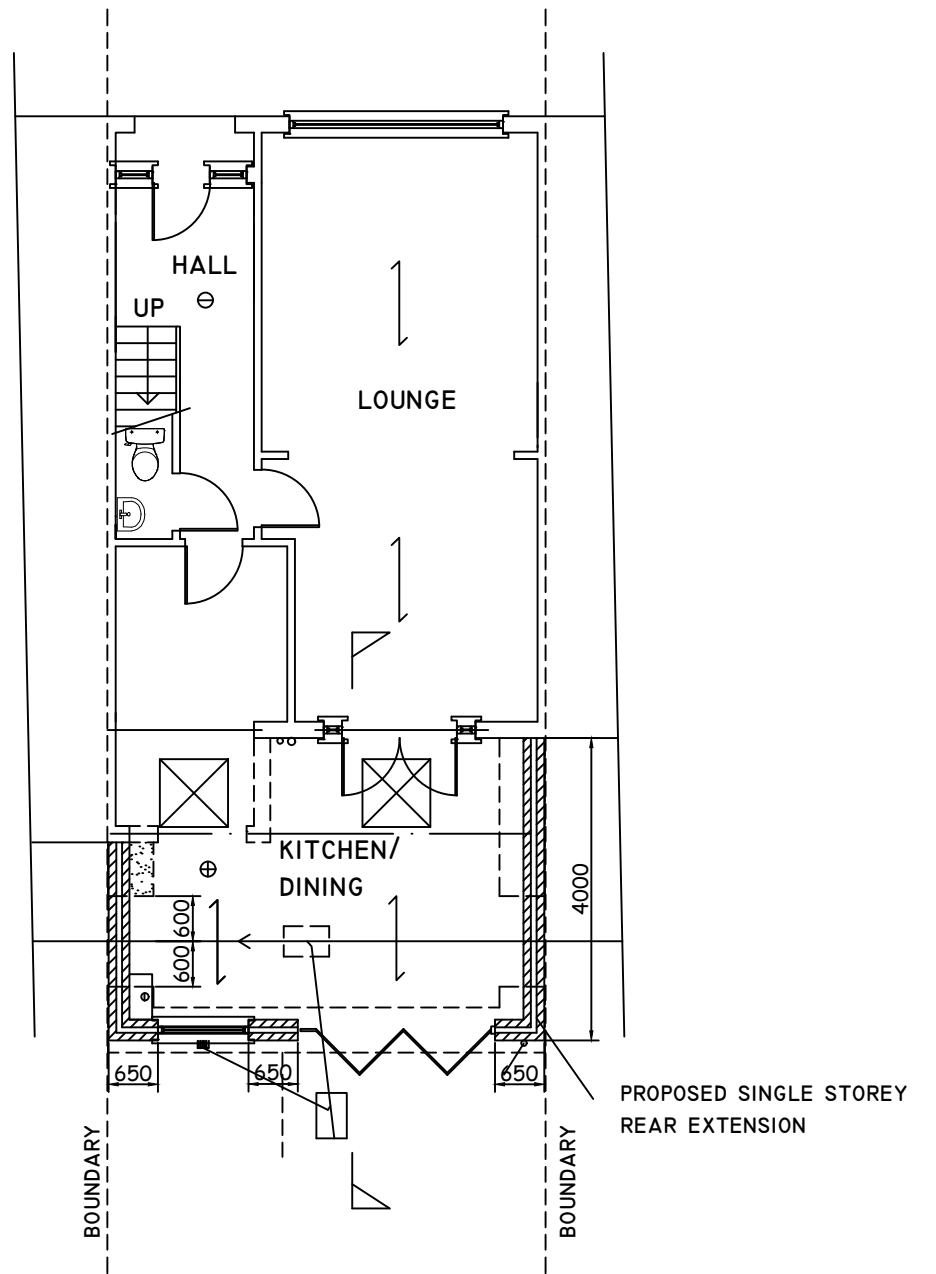

**PROPOSED GROUND FLOOR PLAN**



	CHECKED:	DATE: FEB 2026
	DRAWN:	SCALE: 1:100
	DRAWING NUMBER: <b>PI</b>	

DRAWING TITLE:  
**EXISTING & PROPOSED  
GROUND FLOOR PLAN**

PROJECT:  
**57 GRANVILLE ROAD  
HILLINGDON  
UB10 9AE**
