


## Notes...

DO NOT SCALE: USE FIGURED DIMENSIONS  
ONLY  
ALL SETTING OUT MUST BE VERIFIED ON SITE  
AND ANY DISCREPANCIES NOTIFIED TO THE  
SURVEYORS AS SOON AS POSSIBLE



Rev	Date	Notes
-----	------	-------

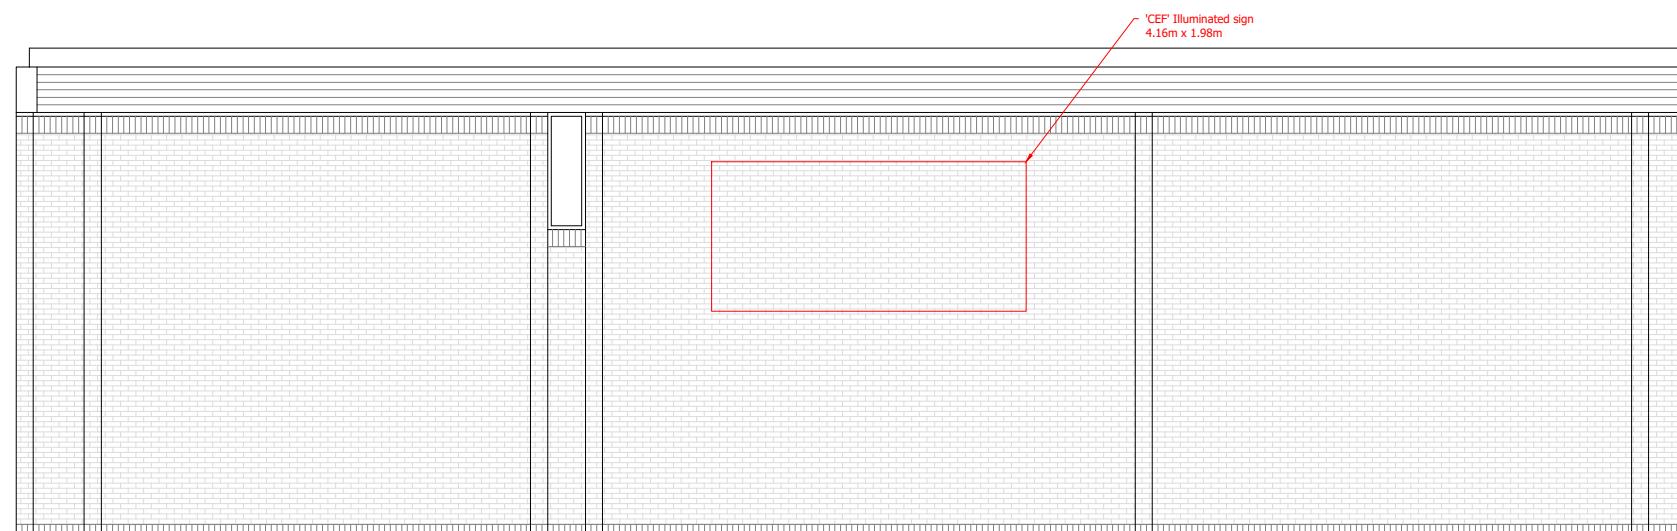

Client:  
**CEF Limited**

Project:  
**CEF West Drayton**  
195a/b Crown Trade Park  
Horton Road  
West Drayton UB7 8HZ

**Drawing Title:**  
**Proposed East Elevation  
Signage**  
**Drawing Number:** 22270-37      **Revision:**

Scale: 1:200 Size: A3 Author: AE

Date: 12 April 2023