



EXISTING FRONT ELEVATION



EXISTING SIDE ELEVATION

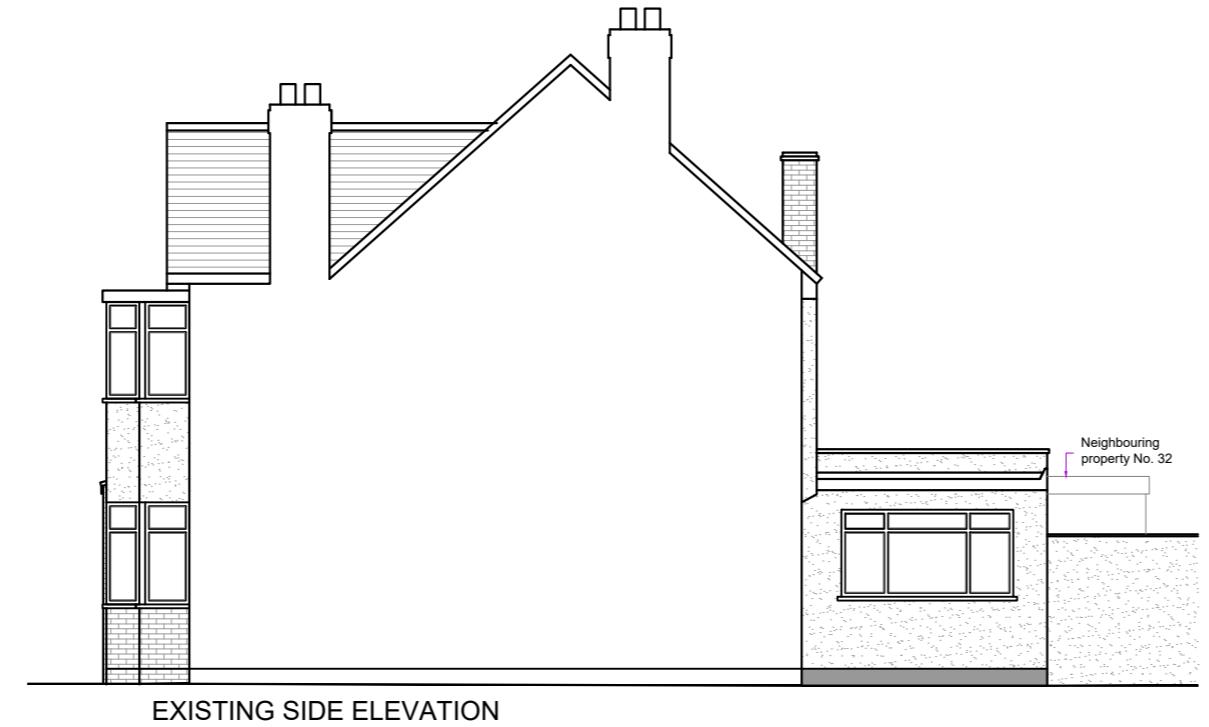

EXISTING REAR ELEVATION

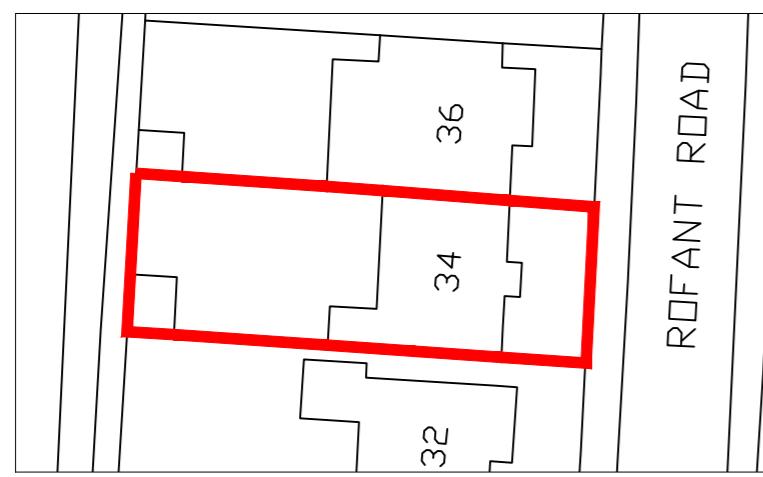


BLOCK PLAN (1:500)




EXISTING SIDE ELEVATION




SITE PLAN (1:1250)

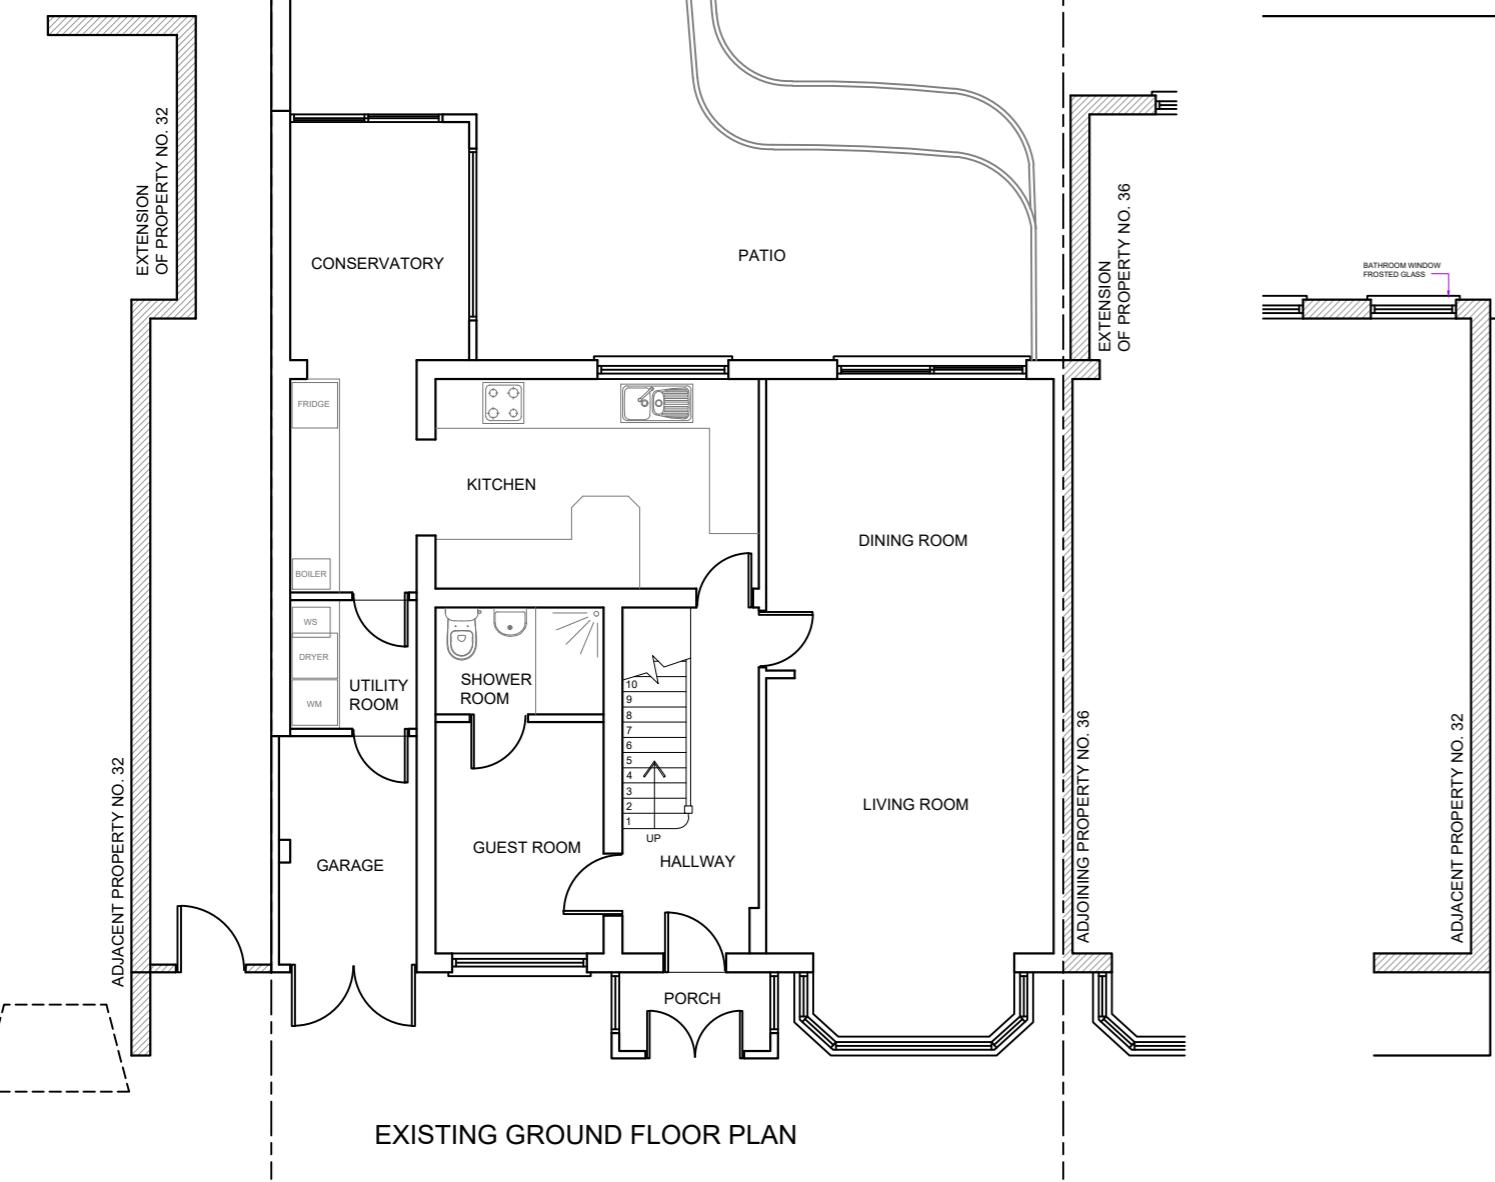

EXISTING GROUND FLOOR PLAN

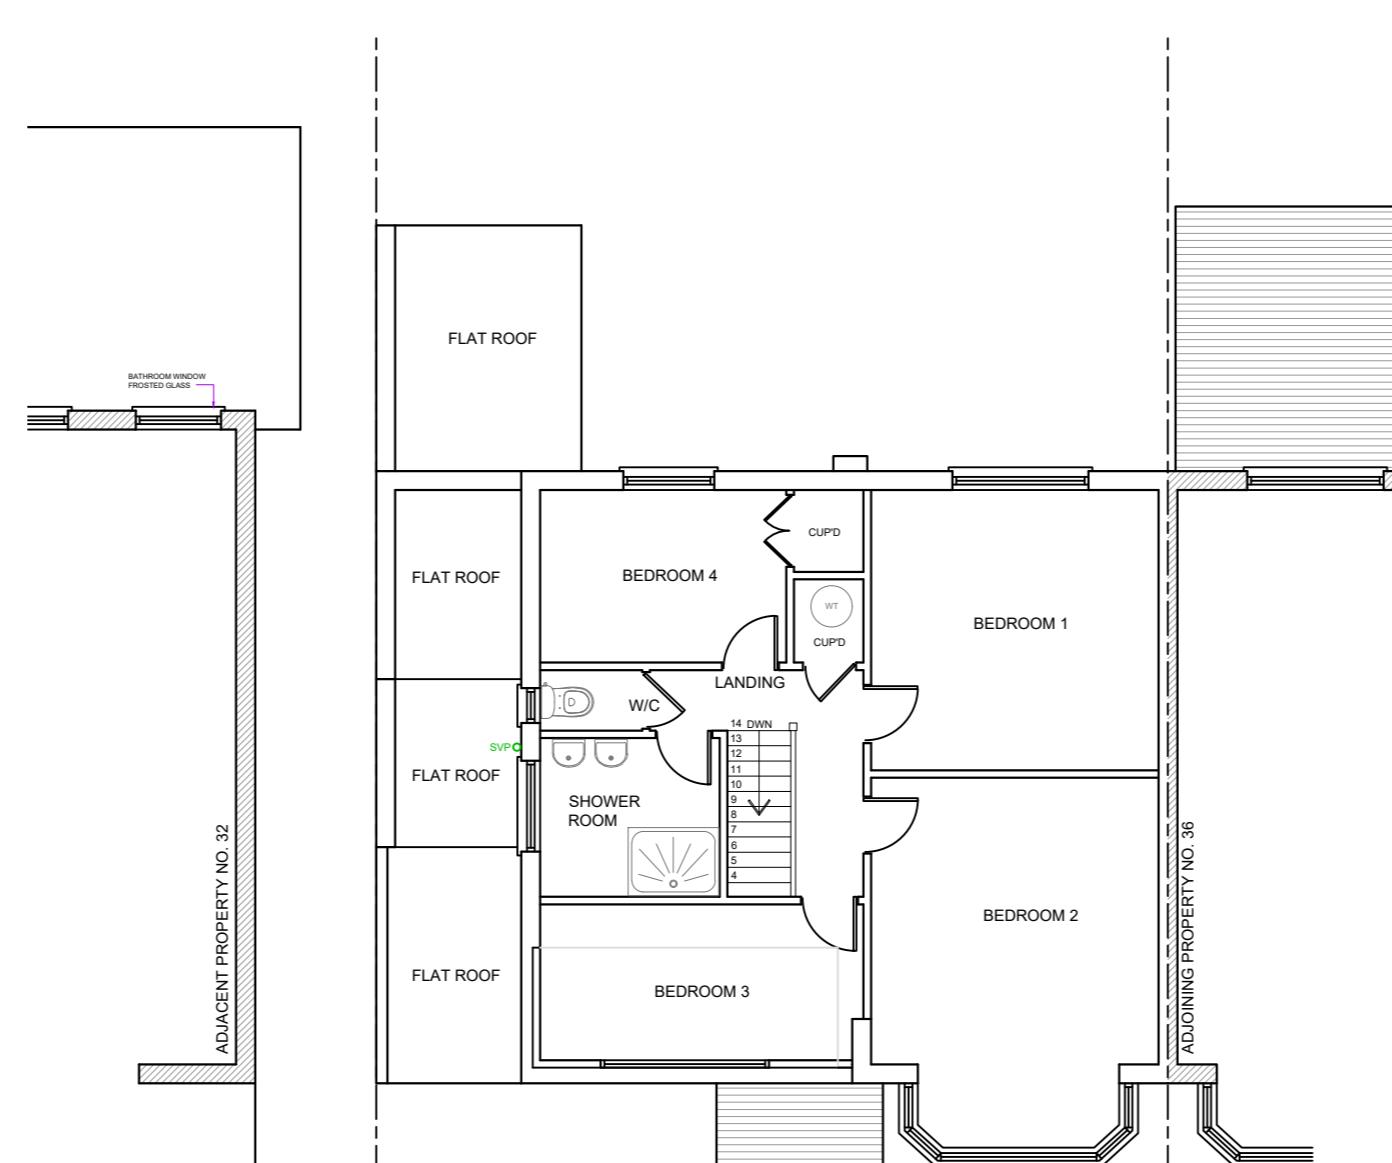

EXISTING FIRST FLOOR PLAN

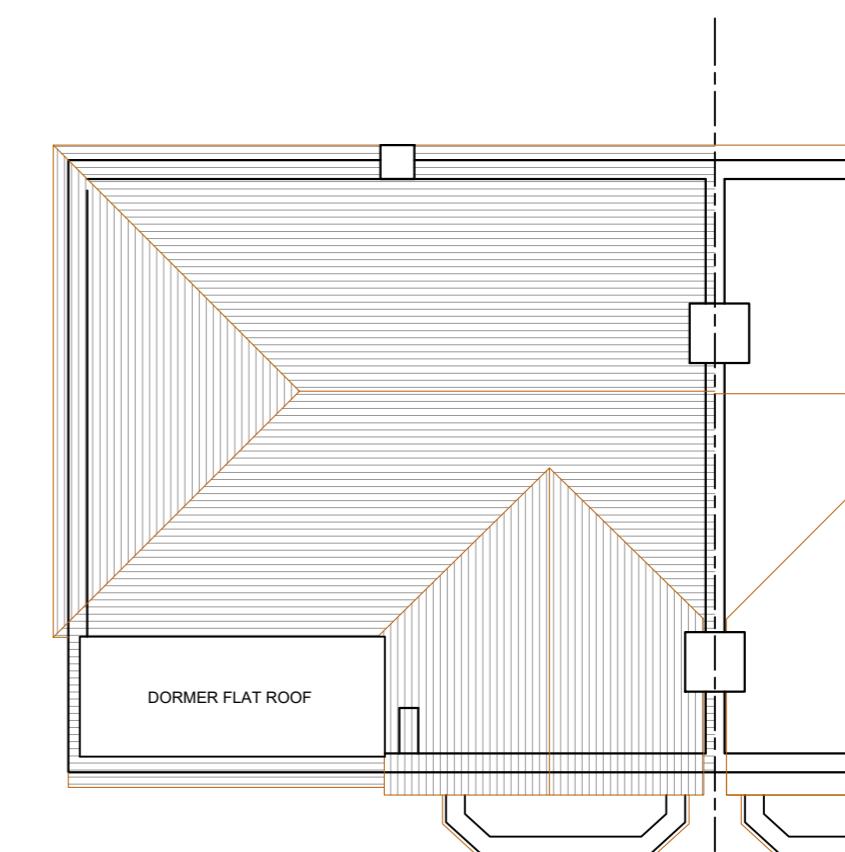

EXISTING ROOF PLAN

IMPORTANT NOTE
 The Specification is to be read in conjunction with the plane/section details, and other associated Structural details as may be provided.
 All work is to be carried out to the Local Authority Planning and Building Regulations Approval, and the Codes of Practice and British Standards as necessary.
 All dimensions, levels, sizes, positions and locations of particulars as indicated on drawings are to be verified by the appointed Contractor on site prior to engaging in work. Any discrepancies must be reported to the Architect/Surveyor/Engineer or responsible person/s immediately.
 The Contractor is responsible for ensuring compliance with the CDM Regulations, and appropriate Health & Safety on site precautions.
 The Client/Building Owner must obtain any necessary PARTY WALL AGREEMENTS, prior to engaging in the works on site.

Rev. Date Comment
 (1:50) 1m 2m 3m 4m 5m
 (1:100) 1m 2m 3m 4m 5m

kdb
building designs

Chartered Architectural Technologist
 020 3875 2000
 plans@kdbdesigns.co.uk
 www.kdbdesigns.co.uk

Client: MR M SEJPAL

Site Address: 34 ROFANT ROAD
 NORTHWOOD
 HA6 3BE

Project Title: SINGLE STOREY FRONT,
 SIDE AND REAR EXTENSION
 AND FIRST FLOOR PART
 REAR EXTENSION

Status: PLANNING APPLICATION

Drawn: NB

Checked: KB

Date: 10.05.2021

Scale: 1:100 @ A2

Drawing Title:

EXISTING FLOOR PLANS &
 ELEVATIONS, SITE PLAN
 AND BLOCK PLAN

Job No: ROFR34

Drawing No: PL - 01

Rev: