



PROPOSED FRONT ELEVATION

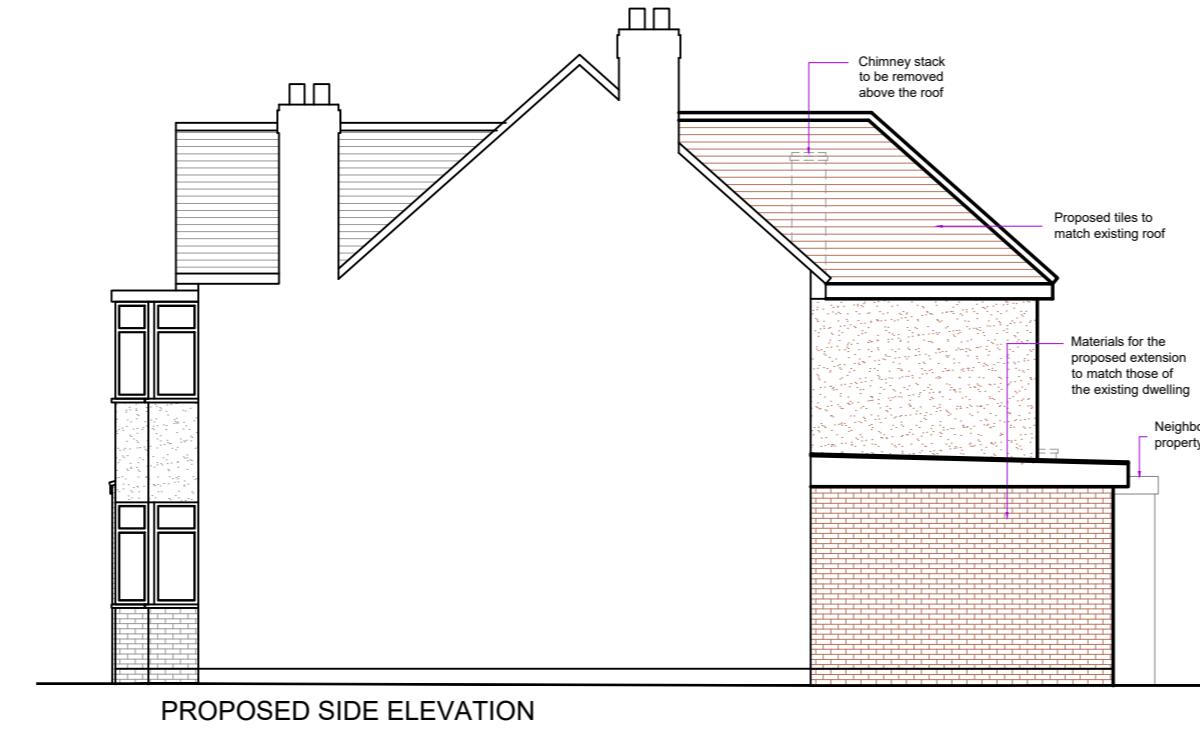


PROPOSED SIDE ELEVATION

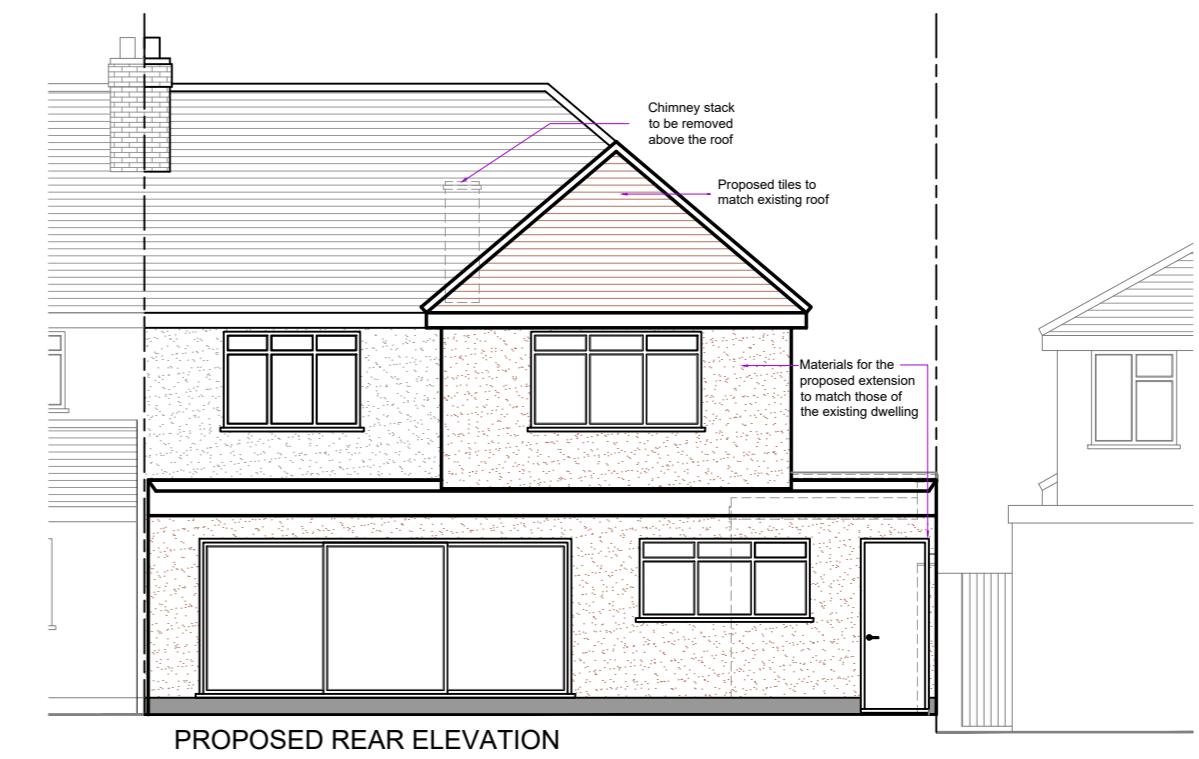


PROPOSED REAR ELEVATION


IMPORTANT NOTE
 The Specification is to be read in conjunction with the plane/section details, and other associated Structural details as may be provided.
 All work is to be carried out to the Local Authority Planning and Building Regulations Approval, and the Codes of Practice and British Standards as necessary.
 All dimensions, levels, sizes, positions and locations of particulars as indicated on drawings are to be verified by the appointed Contractor on site prior to engaging in work. Any discrepancies must be reported to the Architect/Surveyor/Engineer or responsible person/s immediately.
 The Contractor is responsible for ensuring compliance with the CDM Regulations, and appropriate Health & Safety on site precautions.
 The Client/Building Owner must obtain any necessary PARTY WALL AGREEMENTS, prior to engaging in the works on site.

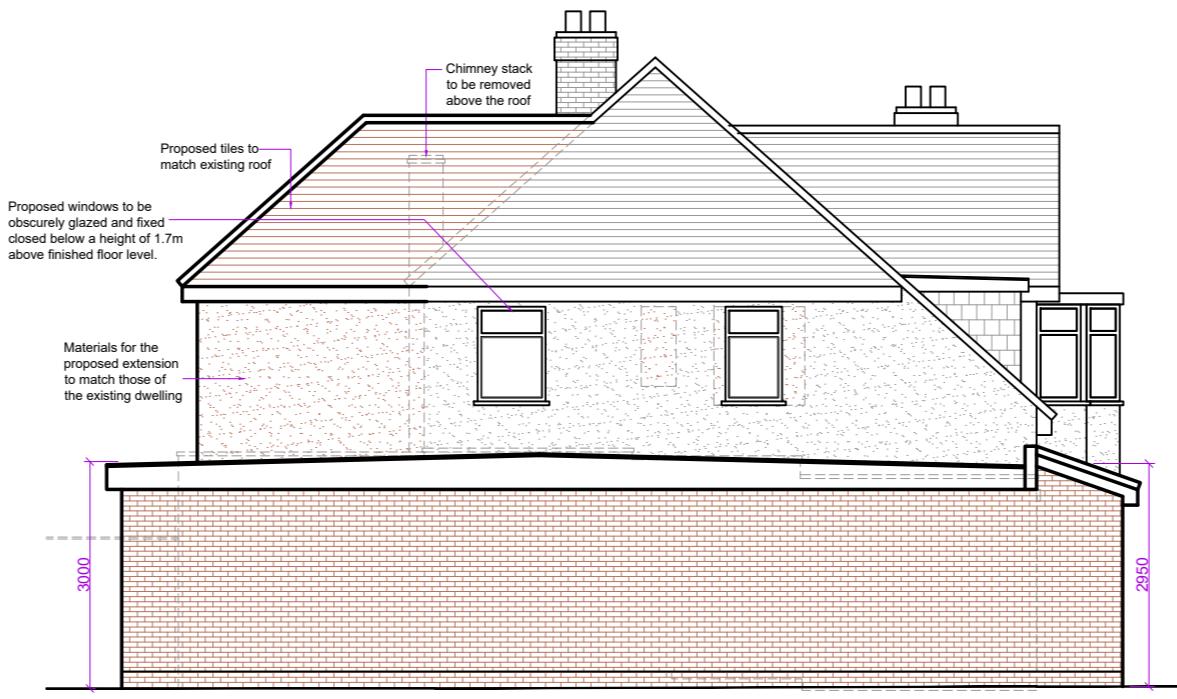


PROPOSED SIDE ELEVATION

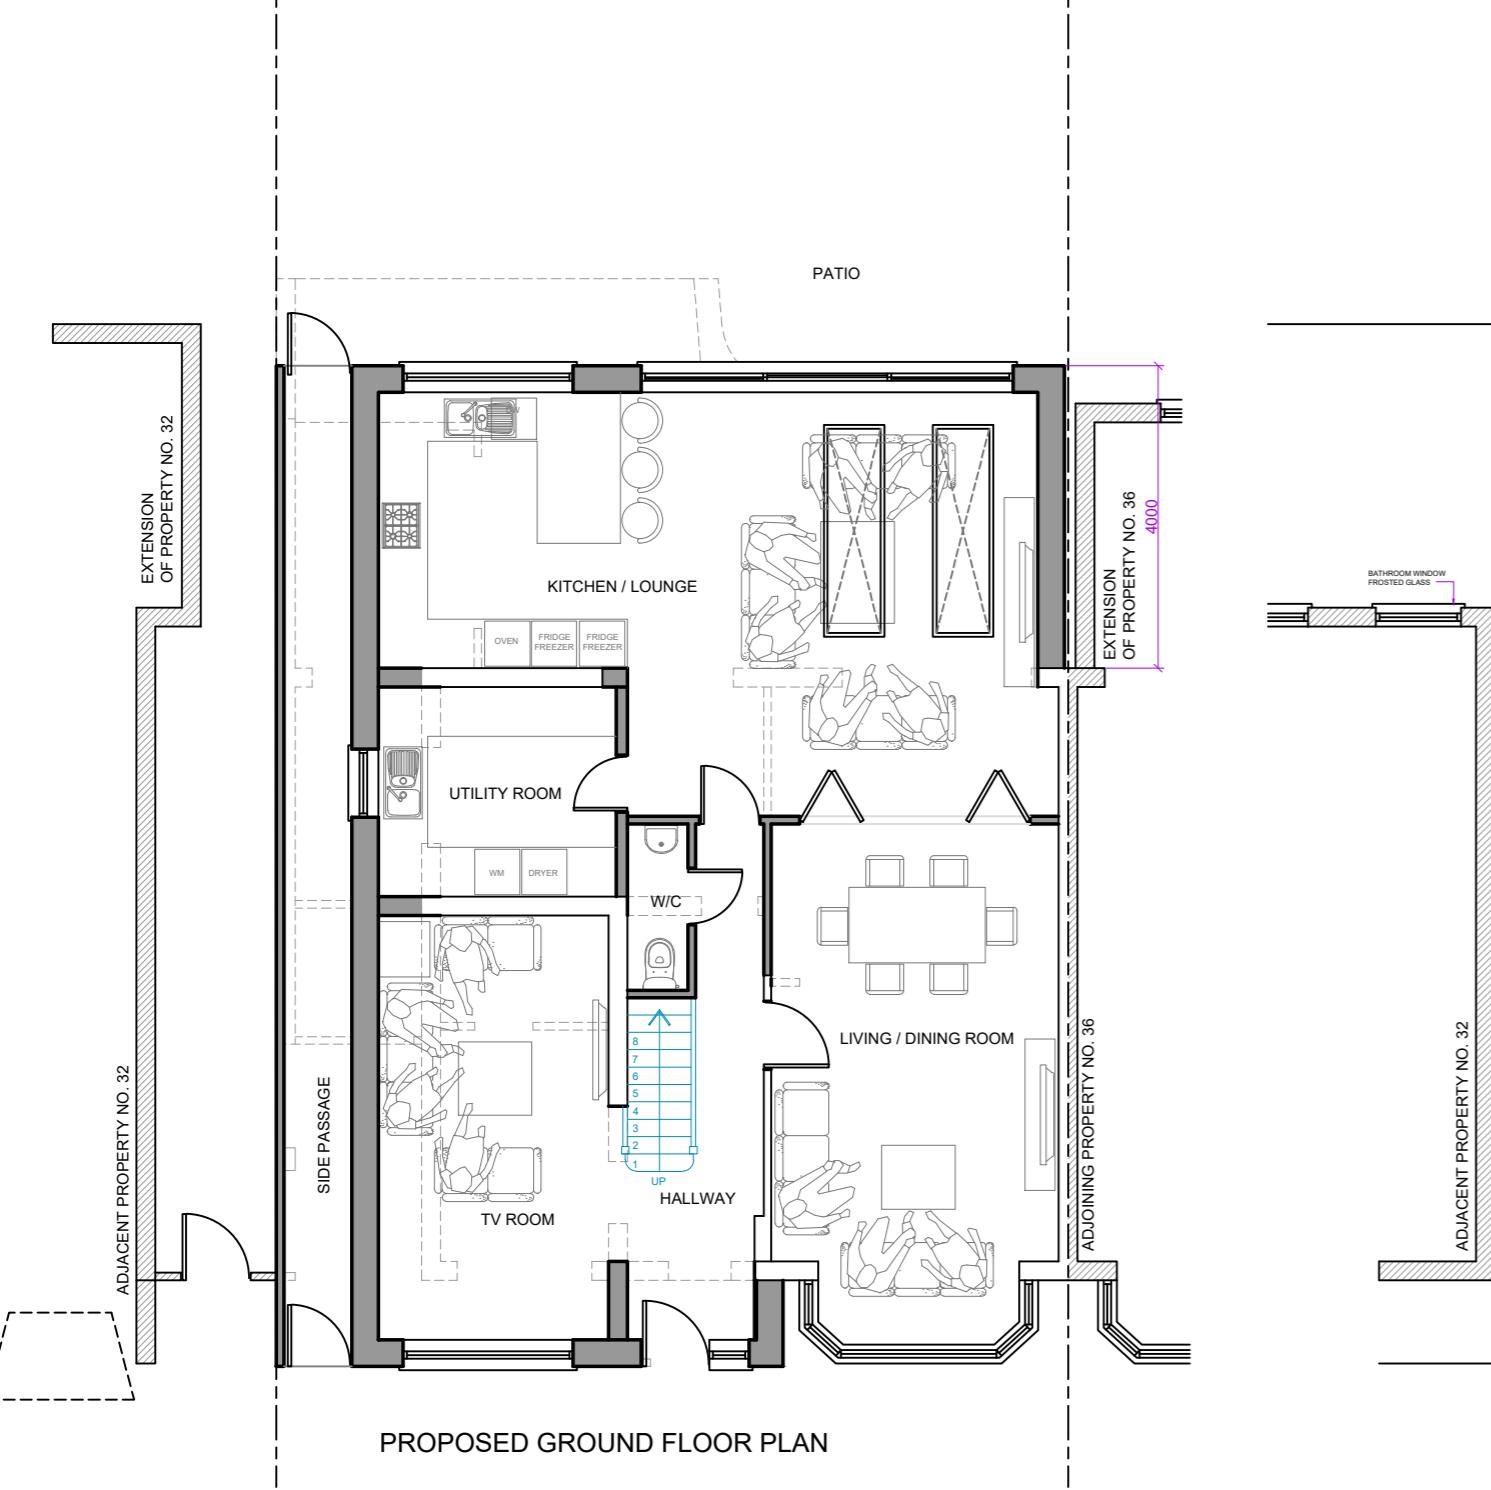

PROPOSED GROUND FLOOR PLAN

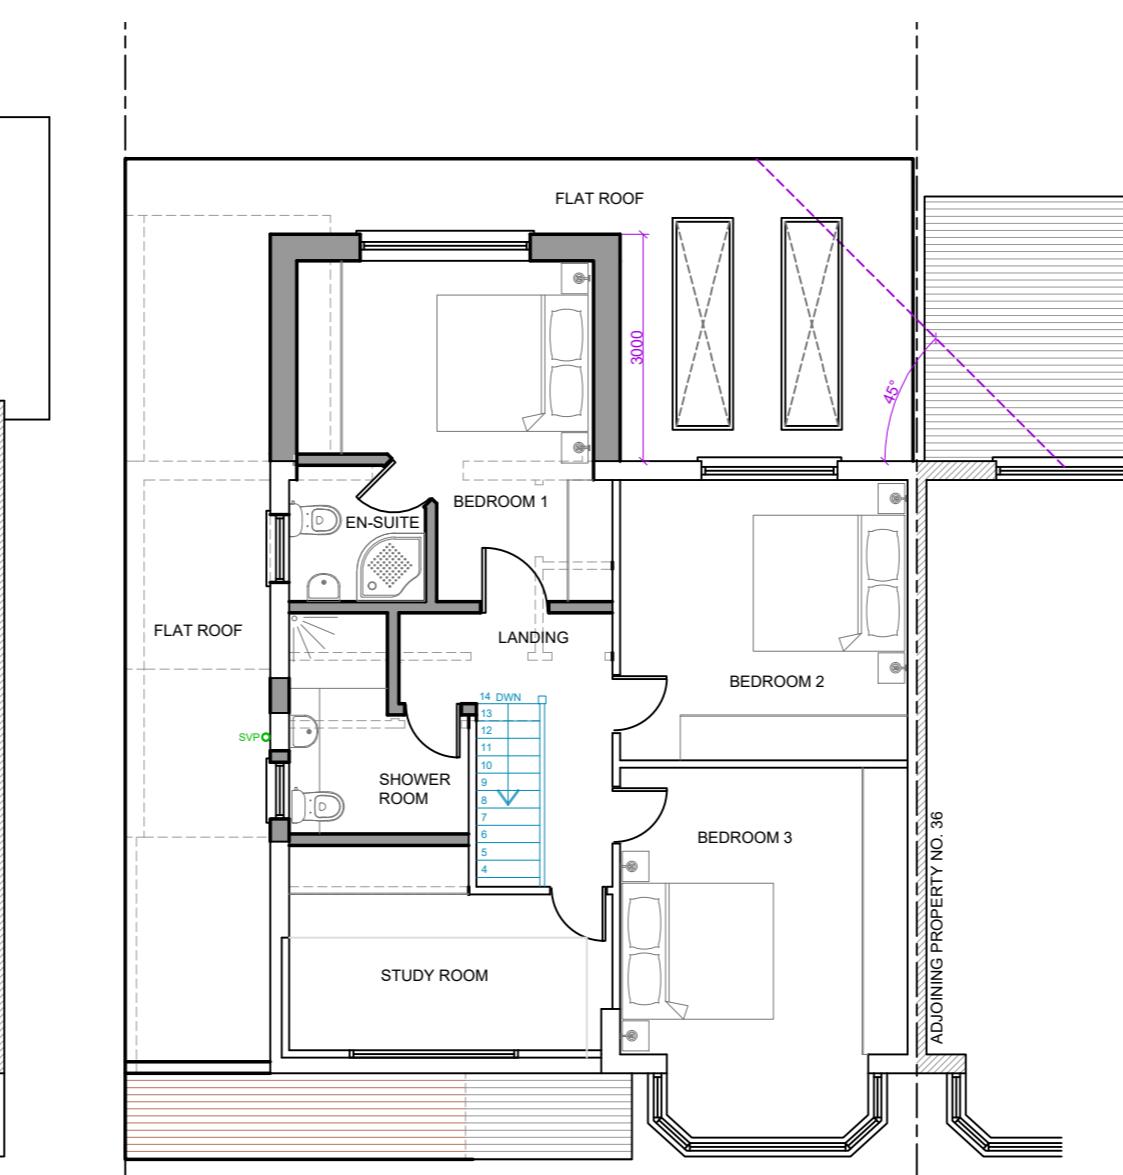

PROPOSED FIRST FLOOR PLAN

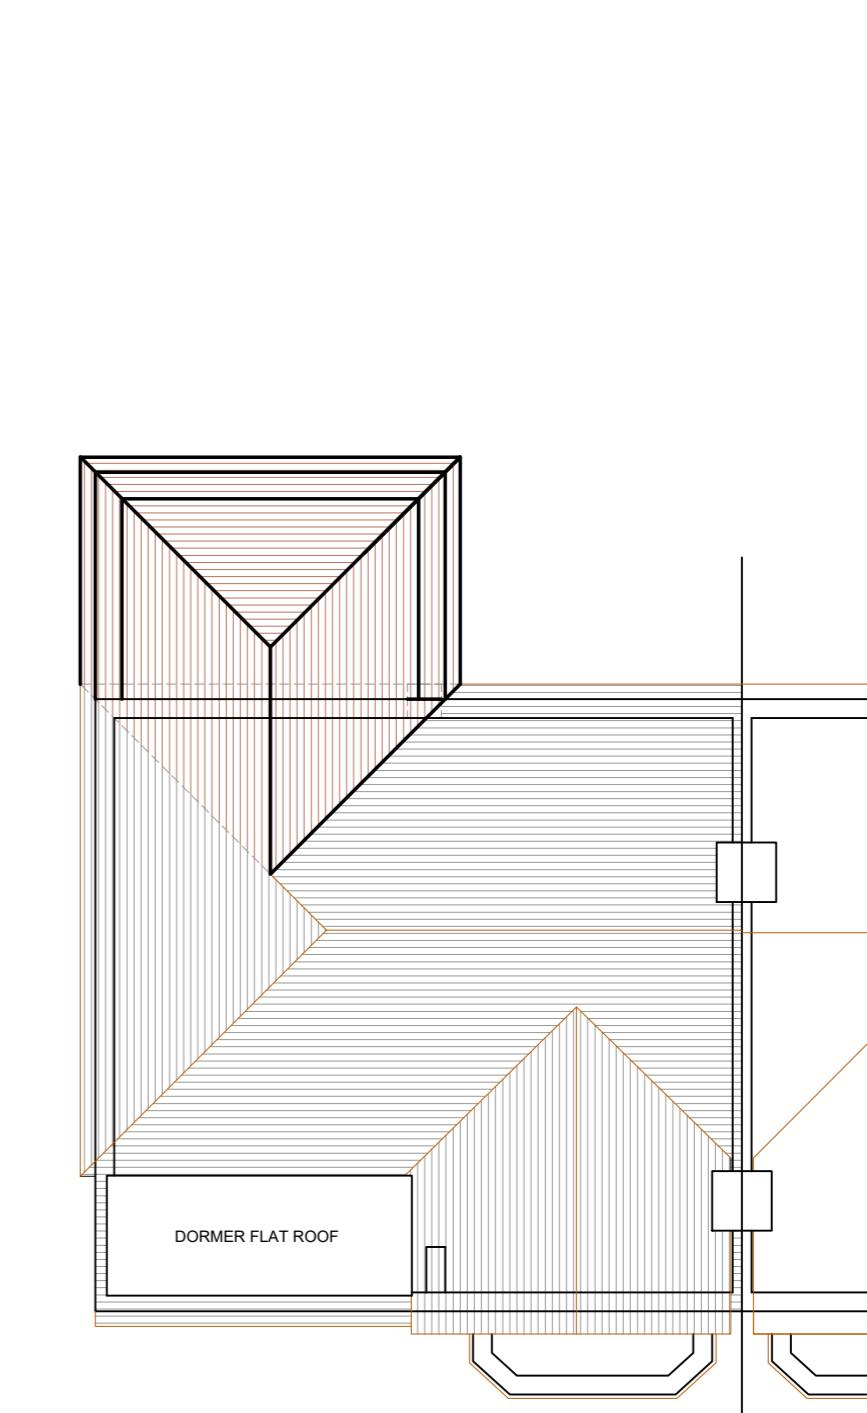

PROPOSED ROOF PLAN

Rev.	Date	Comment
(1:50)	1m	2m
(1:100)	1m	2m
	3m	4m
	5m	

Copyright ©

kdb
building designs

Chartered Architectural Technologist
020 3875 2000
plans@kdbdesigns.co.uk
www.kdbdesigns.co.uk

Client: MR M SEJPAL
 Site Address: 34 ROFANT ROAD
 NORTHWOOD
 HA6 3BE
 Project Title: SINGLE STOREY FRONT,
 SIDE AND REAR EXTENSION
 AND FIRST FLOOR PART
 REAR EXTENSION
 Status: PLANNING APPLICATION
 Drawn: NB Checked: KB
 Date: 10.05.2021 Scale: 1:100 @ A2
 Drawing Title: PROPOSED FLOOR
 PLANS & ELEVATIONS
 Job No: ROFR34 Drawing No: PL - 02 Rev: