


party wall

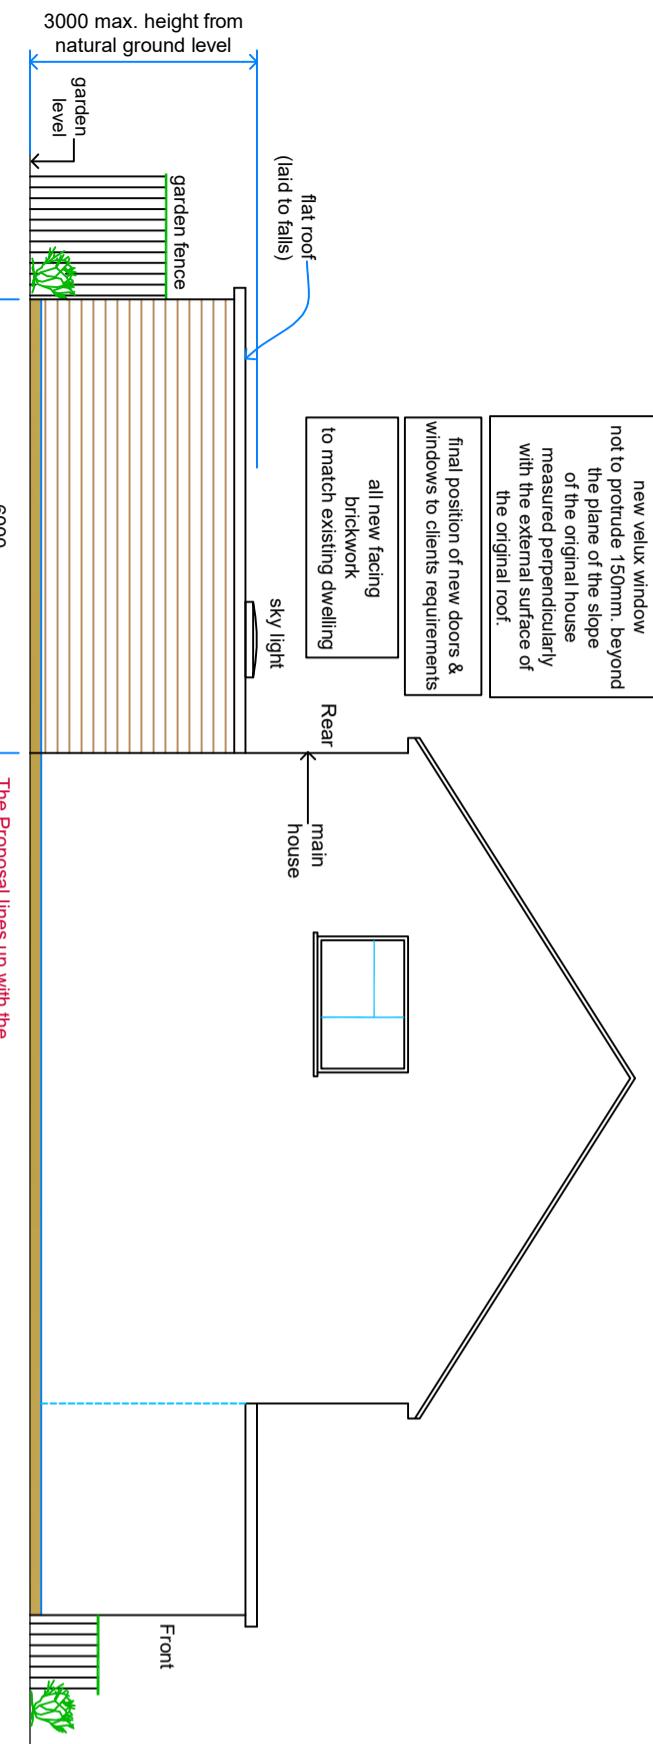


Proposed Side Elevation From Left Hand Side

27 Rain Water Guttering Not To Encroach Neighbours Property

6000

The Proposal lines up with the Glass Conservatory to No. 28

Final Position And Sizes Of New Sky Light Windows To Clients Requirements And To BCCs Approval (land scapping to suit natural ground profile)

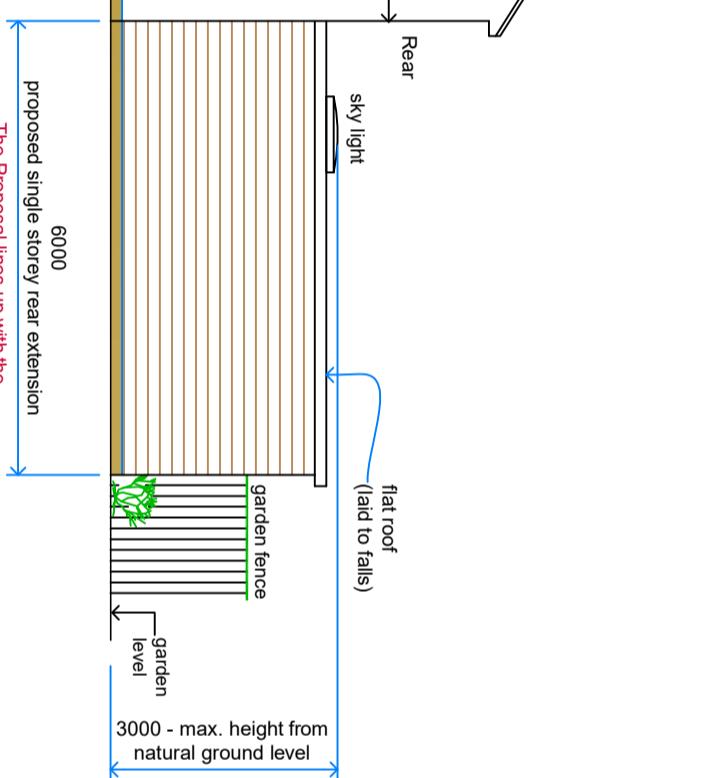


Proposed Side Elevation From Right Hand Side

27 Rain Water Guttering Not To Encroach Neighbours Property


6000

The Proposal lines up with the Glass Conservatory to No. 28

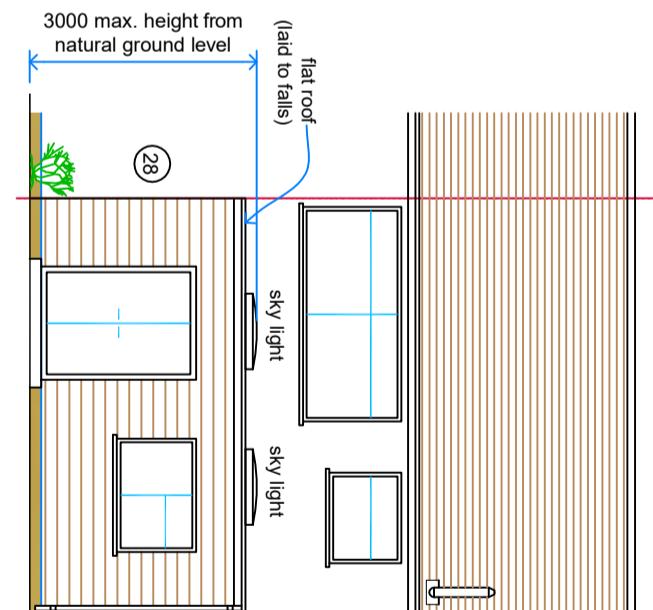

Proposed Rear Elevation

28 Rain Water Guttering Not To Encroach Neighbours Property

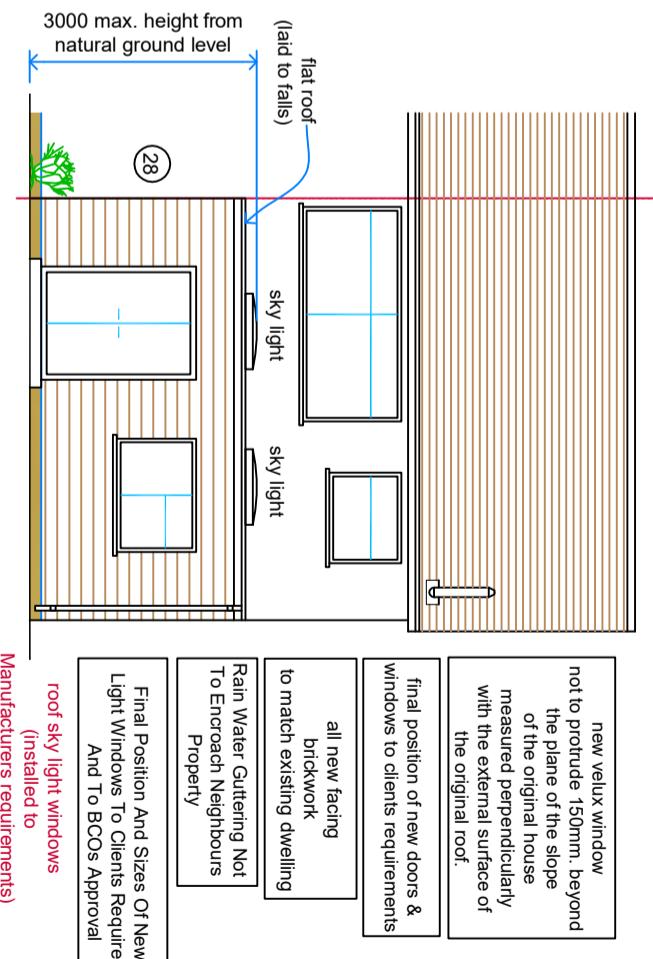


Proposed Rear Elevation

28 Rain Water Guttering Not To Encroach Neighbours Property

Proposed Single Storey Rear Extension

PROJECT	CLIENT	REV	AMENDMENT	DATE	RS
27 Pond Green	Pradeep Kumar Sharma & Aahna Sharma	A	Planning Issue	16.04.21	RS

DRAWING TITLE	SCALE	DRAWN BY	CHEKED	DATE
Proposed Single Storey Rear Extension	1:50 @ A3	RS	RS	16.04.21

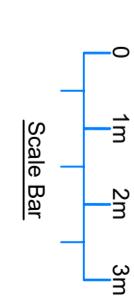

Notes:

1. Do not scale this drawing
2. All dimensions to be verified on site and any discrepancy reported to the client
3. This drawing to be read in conjunction with all relevant drawings

Final Position And Sizes Of New Sky Light Windows To Clients Requirements And To BCCs Approval

Manufacturers requirements)

Proposed Elevations
Sheet 3

Planning Issue

2021 - 44 - 03

REVISION A