


## GET RAPID PLANS

1 GROUND FLOOR - EXISTING  
1:100

0 7 5 3 8 9 3 8 2 5 1 - 0 7 5 0 7 6 6 5 8 1 2

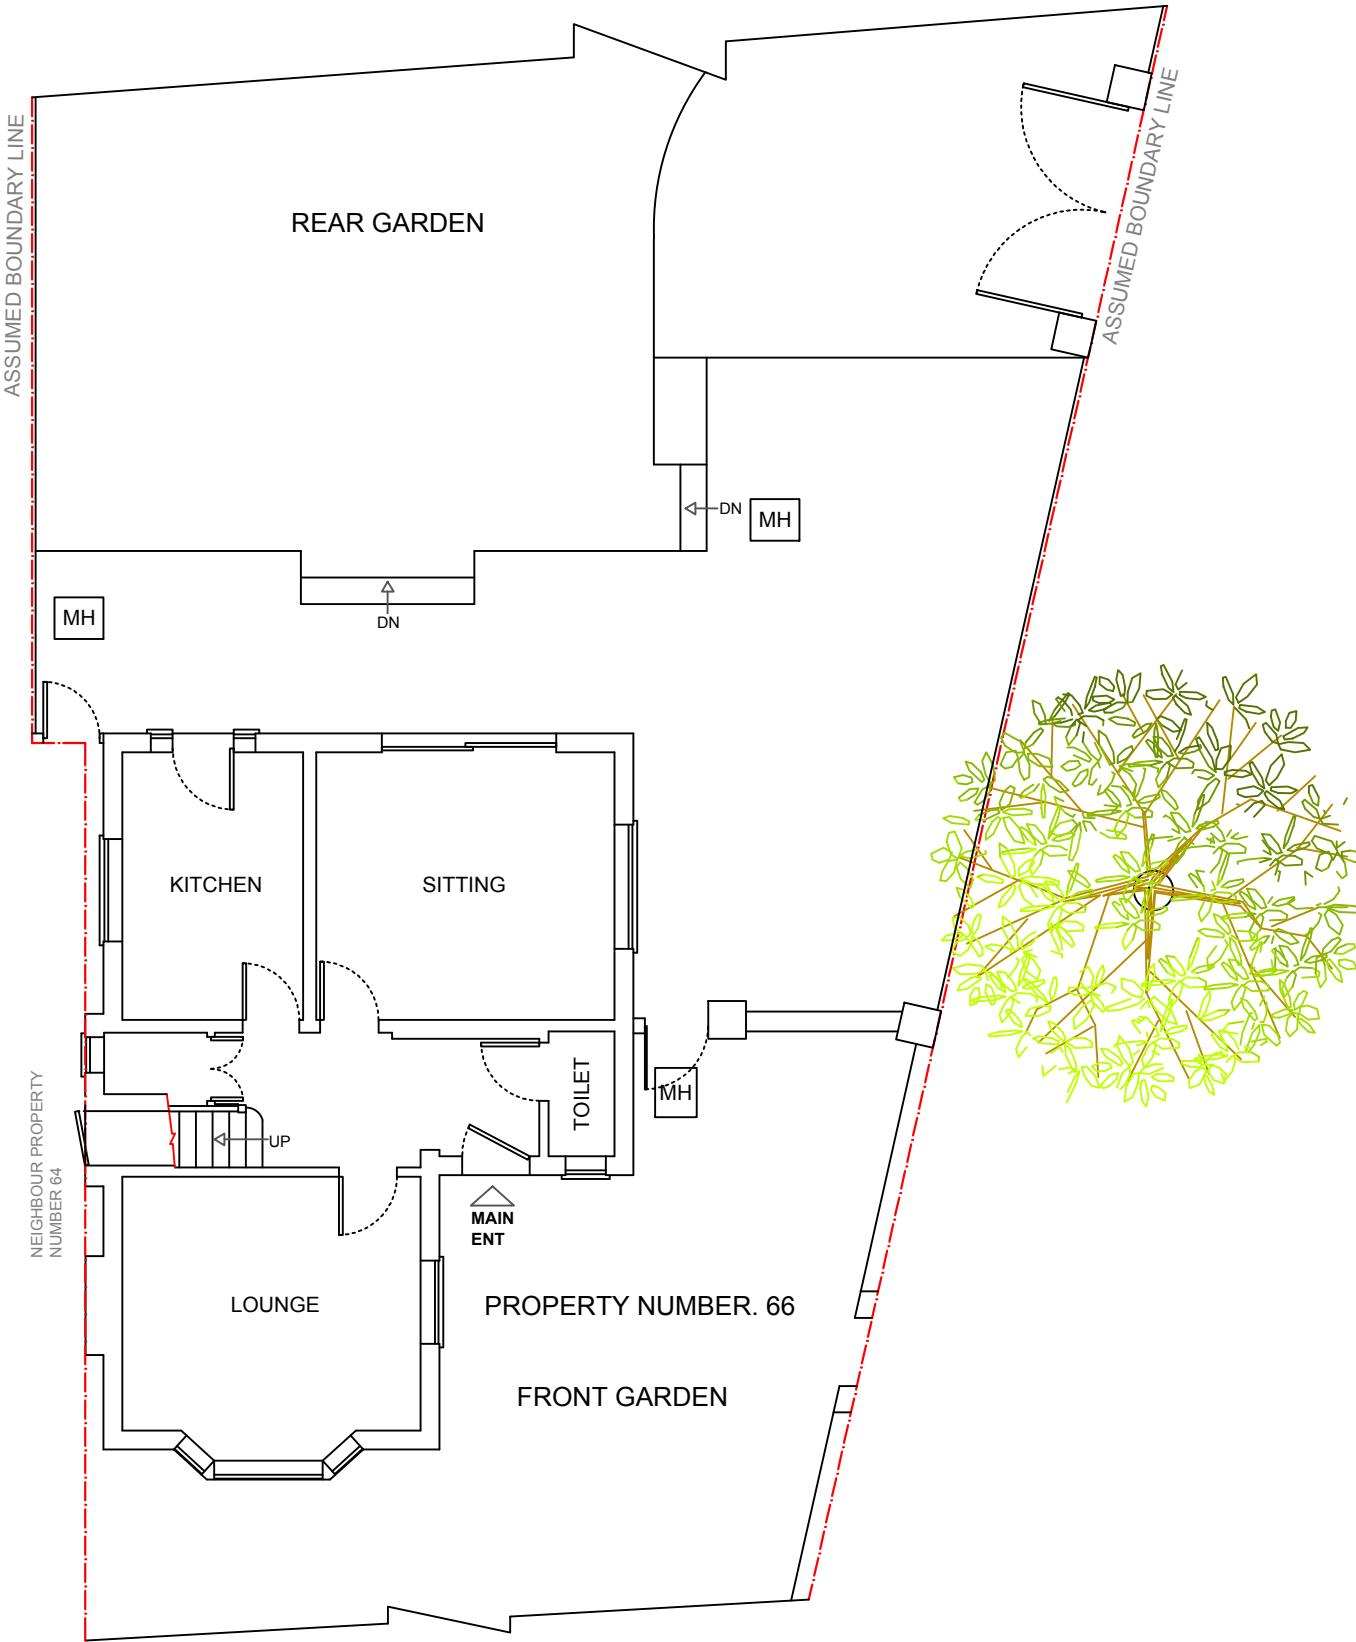

ALL WORK TO COMPLY WITH CURRENT BUILDING REGULATIONS AND CODES OF PRACTICE.  
ALL DIMENSIONS IN MM UNLESS NOTED OTHERWISE

MEASURED SURVEY DOES NOT INCLUDE FOR INTRUSIVE SURVEY TO DETERMINE EXACT LOCATION OF STEELWORK/SUPPORTING STRUCTURE.

"THIS DRAWING IS PREPARED SOLELY FOR DESIGN AND PLANNING SUBMISSION PURPOSES. IT IS NOT INTENDED OR SUITABLE FOR EITHER BUILDING REGULATIONS OR CONSTRUCTION PURPOSES AND SHOULD NOT BE USED FOR SUCH".

THIS DRAWING IS COPYRIGHT AND MUST NOT BE TRACED OR COPIED IN ANY WAY OR FORM.

PLEASE NOTE: PROPERTY OWNER TO ENSURE THAT ALL ASPECTS OF THE "PARTY WALL ETC. ACT 1996" ARE COMPLIED WITH PRIOR TO ANY WORK COMMENCING ON SITE.

VARIATIONS IN SQUARENESS, DEPTH OF PLASTER ETC, MUST BE CHECKED FOR. WHERE NEW WALLS ARE SHOWN AS ALIGNED WITH EXISTING WALLS, PHYSICAL REMOVAL OF BRICKWORK AND / OR PLASTER TO ESTABLISH THE ACTUAL POSITION OF THE WALL BEING ATTACHED TO MUST BE CHECKED.

ANY DEVELOPMENT WITHOUT A CERTIFICATE OF LAWFULNESS OR PLANNING PERMISSION IS SOLELY AT OWNER'S RISK.

**MATERIALS SHOULD MATCH THOSE OF THE EXISTING DWELLING**

SCALE 1:50 & 1:100

5m  
10m  
9  
8  
7  
6  
5  
4  
3  
2  
1  
0

**PLANNING ISSUE**

DO NOT USE FOR ANY CONSTRUCTION WORK

DOCUMENTS SHOULD BE USED AS THE DRAWING STATUS DESCRIBED, ANY OTHER USE IS DONE SO AT THE RESPONSIBILITY OF THE USER.

Revision      Description      Date

**GET RAPID PLANS**

Full Architectural Services

07538938251 / 07507665812

169 Southpark Drive Ilford IG3 9AD

Email: [getrapidplans@gmail.com](mailto:getrapidplans@gmail.com)


Website: [getrapidplans.co.uk](http://getrapidplans.co.uk)

ADDRESS 66 WHITEHEATH AVENUE, RUISLIP, HA4 7PW

PROJECT 1) SINGLE STOREY REAR & SIDE EXTENSION

TITLE EXISTING GROUND FLOOR PLAN

DRAWN AT HEAD OFFICE      SCALE 1:100 @A3


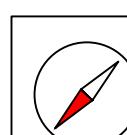


NORTH  
APPROX

DRAWING NO	DRAWN BY	CHKD BY
S10-1	REVISION	DATE 15-10-2021

(2) GROUND FLOOR - PROPOSED  
1:100

0 7 5 3 8 9 3 8 2 5 1 - 0 7 5 0 7 6 6 5 8 1 2

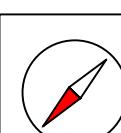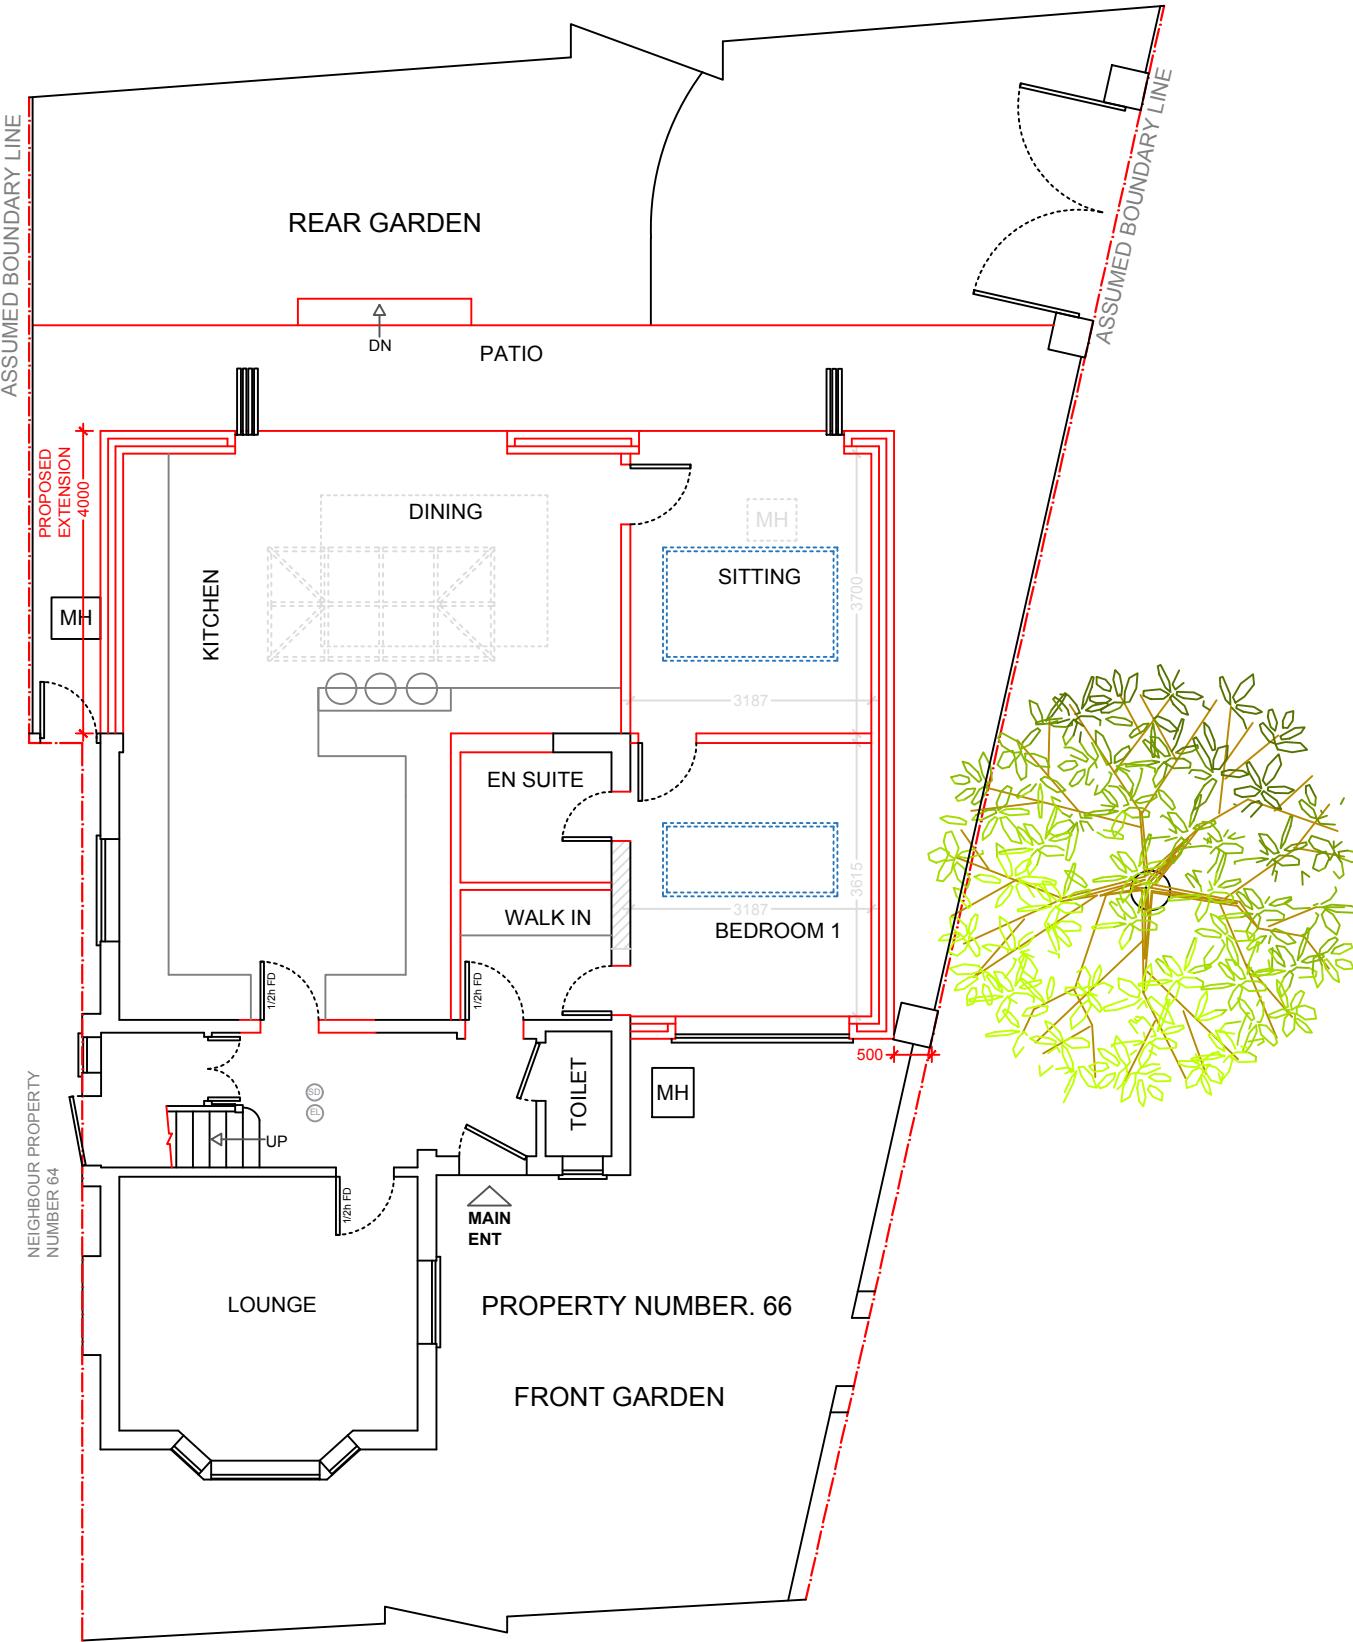NORTH  
APPROX

ALL WORK TO COMPLY WITH CURRENT BUILDING REGULATIONS AND CODES OF PRACTICE.  
ALL DIMENSIONS IN MM UNLESS NOTED OTHERWISE

MEASURED SURVEY DOES NOT INCLUDE FOR INTRUSIVE SURVEY TO DETERMINE EXACT LOCATION OF STEELWORK/SUPPORTING STRUCTURE.

"THIS DRAWING IS PREPARED SOLELY FOR DESIGN AND PLANNING SUBMISSION PURPOSES. IT IS NOT INTENDED OR SUITABLE FOR EITHER BUILDING REGULATIONS OR CONSTRUCTION PURPOSES AND SHOULD NOT BE USED FOR SUCH".

THIS DRAWING IS COPYRIGHT AND MUST NOT BE TRACED OR COPIED IN ANY WAY OR FORM.

PLEASE NOTE: PROPERTY OWNER TO ENSURE THAT ALL ASPECTS OF THE "PARTY WALL ETC. ACT 1996" ARE COMPLIED WITH PRIOR TO ANY WORK COMMENCING ON SITE.

VARIATIONS IN SQUARENESS, DEPTH OF PLASTER ETC, MUST BE CHECKED FOR. WHERE NEW WALLS ARE SHOWN AS ALIGNED WITH EXISTING WALLS, PHYSICAL REMOVAL OF BRICKWORK AND / OR PLASTER TO ESTABLISH THE ACTUAL POSITION OF THE WALL BEING ATTACHED TO MUST BE CHECKED.

ANY DEVELOPMENT WITHOUT A CERTIFICATE OF LAWFULNESS OR PLANNING PERMISSION IS SOLELY AT OWNER'S RISK.

**MATERIALS SHOULD MATCH THOSE OF THE EXISTING DWELLING**

#### PLANNING ISSUE

DO NOT USE FOR ANY CONSTRUCTION WORK

DOCUMENTS SHOULD BE USED AS THE DRAWING STATUS DESCRIBED, ANY OTHER USE IS DONE SO AT THE RESPONSIBILITY OF THE USER.

Revision      Description      Date

#### GET RAPID PLANS

Full Architectural Services

07538938251 / 07507665812

169 Southpark Drive Ilford IG3 9AD

Email: [getrapidplans@gmail.com](mailto:getrapidplans@gmail.com)

Website: [getrapidplans.co.uk](http://getrapidplans.co.uk)

ADDRESS 66 WHITEHEATH AVENUE,  
RUISLIP,  
HA4 7PW

PROJECT 1) SINGLE STOREY REAR & SIDE EXTENSION


TITLE PROPOSED GROUND FLOOR PLAN

DRAWN AT HEAD OFFICE      SCALE 1:100 @A3

DRAWING NO	DRAWN BY	CHKD BY
S10-2	REVISION	DATE 15-10-2021

SCALE 1:50 & 1:100

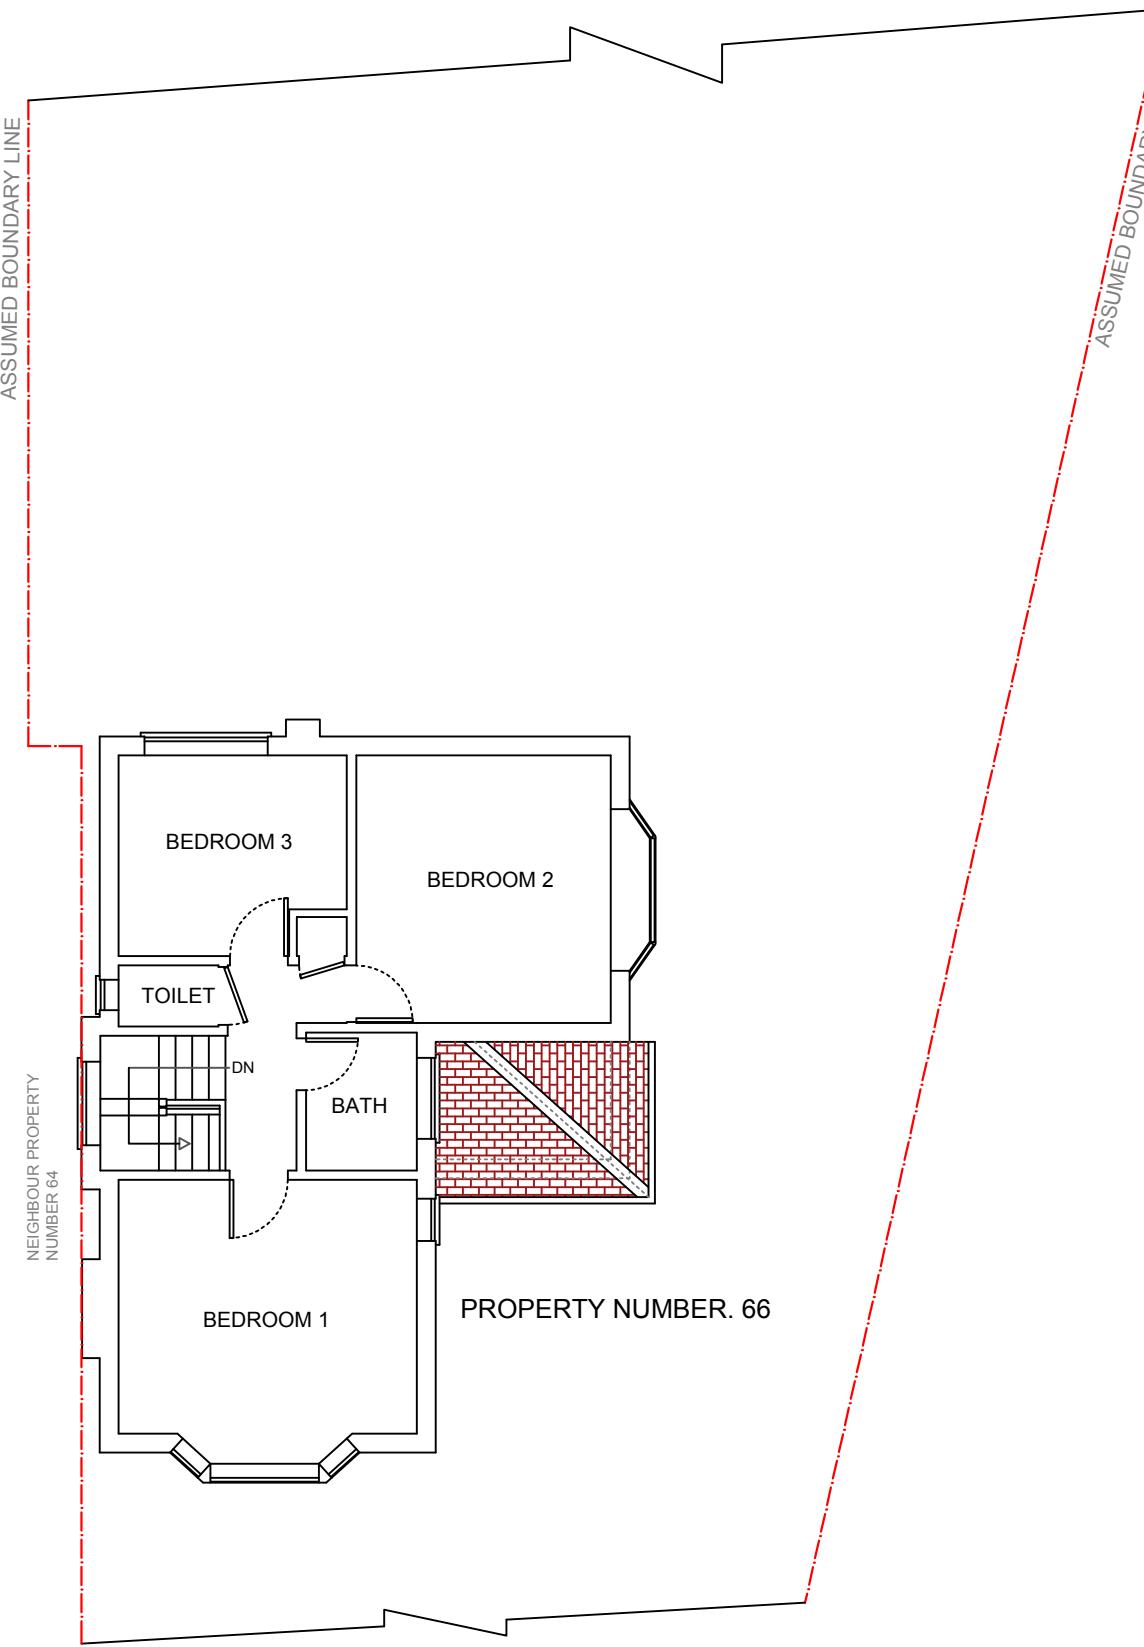

**GET RAPID PLANS**(3) FIRST FLOOR - EXISTING  
1:100

ALL WORK TO COMPLY WITH CURRENT BUILDING REGULATIONS AND CODES OF PRACTICE.  
ALL DIMENSIONS IN MM UNLESS NOTED OTHERWISE  
MEASURED SURVEY DOES NOT INCLUDE FOR INTRUSIVE SURVEY TO DETERMINE EXACT LOCATION OF STEELWORK/SUPPORTING STRUCTURE.

"THIS DRAWING IS PREPARED SOLELY FOR DESIGN AND PLANNING SUBMISSION PURPOSES. IT IS NOT INTENDED OR SUITABLE FOR EITHER BUILDING REGULATIONS OR CONSTRUCTION PURPOSES AND SHOULD NOT BE USED FOR SUCH".

THIS DRAWING IS COPYRIGHT AND MUST NOT BE TRACED OR COPIED IN ANY WAY OR FORM.

PLEASE NOTE: PROPERTY OWNER TO ENSURE THAT ALL ASPECTS OF THE "PARTY WALL ETC. ACT 1996" ARE COMPLIED WITH PRIOR TO ANY WORK COMMENCING ON SITE.

VARIATIONS IN SQUARENESS, DEPTH OF PLASTER ETC, MUST BE CHECKED FOR. WHERE NEW WALLS ARE SHOWN AS ALIGNED WITH EXISTING WALLS, PHYSICAL REMOVAL OF BRICKWORK AND / OR PLASTER TO ESTABLISH THE ACTUAL POSITION OF THE WALL BEING ATTACHED TO MUST BE CHECKED.

ANY DEVELOPMENT WITHOUT A CERTIFICATE OF LAWFULNESS OR PLANNING PERMISSION IS SOLELY AT OWNER'S RISK.

**MATERIALS SHOULD MATCH THOSE OF THE EXISTING DWELLING**

**PLANNING ISSUE**

DO NOT USE FOR ANY CONSTRUCTION WORK

DOCUMENTS SHOULD BE USED AS THE DRAWING STATUS DESCRIBED, ANY OTHER USE IS DONE SO AT THE RESPONSIBILITY OF THE USER.

Revision      Description      Date

**GET RAPID PLANS**

Full Architectural Services

**07538938251 / 07507665812**

169 Southpark Drive Ilford IG3 9AD

Email: [getrapidplans@gmail.com](mailto:getrapidplans@gmail.com)

Website: [getrapidplans.co.uk](http://getrapidplans.co.uk)

ADDRESS 66 WHITEHEATH AVENUE,  
RUISLIP,  
HA4 7PW

PROJECT 1) SINGLE STOREY REAR & SIDE EXTENSION

TITLE EXISTING FIRST FLOOR PLAN

DRAWN AT HEAD OFFICE      SCALE **1:100 @A3**


DRAWING NO	DRAWN BY	CHKD BY
S10-3	REVISION	DATE 15-10-2021

5m  
10m

SCALE 1:50 & 1:100  
4  
9  
8  
7  
6  
5  
4  
3  
2  
1  
0

4 FIRST FLOOR - PROPOSED  
1:100

0 7 5 3 8 9 3 8 2 5 1 - 0 7 5 0 7 6 6 5 8 1 2

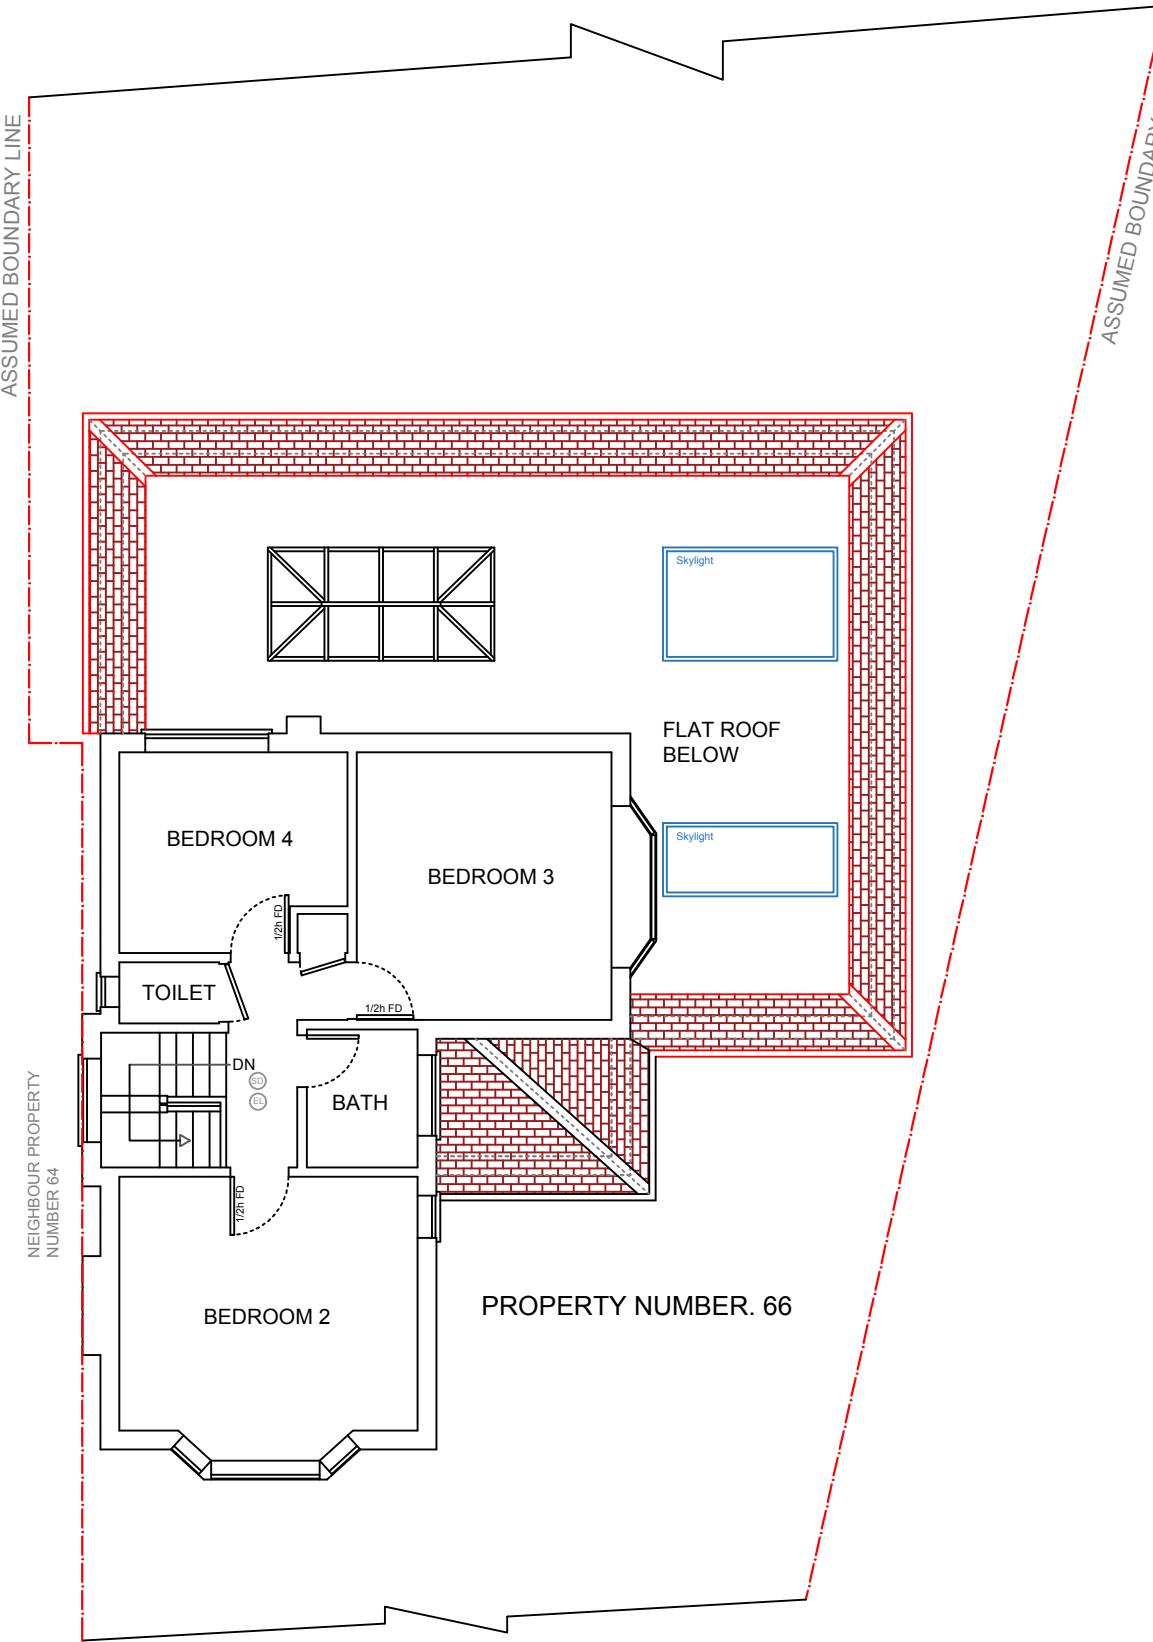

ALL WORK TO COMPLY WITH CURRENT BUILDING REGULATIONS AND CODES OF PRACTICE.  
ALL DIMENSIONS IN MM UNLESS NOTED OTHERWISE

MEASURED SURVEY DOES NOT INCLUDE FOR INTRUSIVE SURVEY TO DETERMINE EXACT LOCATION OF STEELWORK/SUPPORTING STRUCTURE.

"THIS DRAWING IS PREPARED SOLELY FOR DESIGN AND PLANNING SUBMISSION PURPOSES. IT IS NOT INTENDED OR SUITABLE FOR EITHER BUILDING REGULATIONS OR CONSTRUCTION PURPOSES AND SHOULD NOT BE USED FOR SUCH".

THIS DRAWING IS COPYRIGHT AND MUST NOT BE TRACED OR COPIED IN ANY WAY OR FORM.

PLEASE NOTE: PROPERTY OWNER TO ENSURE THAT ALL ASPECTS OF THE "PARTY WALL ETC. ACT 1996" ARE COMPLIED WITH PRIOR TO ANY WORK COMMENCING ON SITE.

VARIATIONS IN SQUARENESS, DEPTH OF PLASTER ETC, MUST BE CHECKED FOR. WHERE NEW WALLS ARE SHOWN AS ALIGNED WITH EXISTING WALLS, PHYSICAL REMOVAL OF BRICKWORK AND / OR PLASTER TO ESTABLISH THE ACTUAL POSITION OF THE WALL BEING ATTACHED TO MUST BE CHECKED.

ANY DEVELOPMENT WITHOUT A CERTIFICATE OF LAWFULNESS OR PLANNING PERMISSION IS SOLELY AT OWNER'S RISK.

**MATERIALS SHOULD MATCH THOSE OF THE EXISTING DWELLING**



**PLANNING ISSUE**

DO NOT USE FOR ANY CONSTRUCTION WORK

DOCUMENTS SHOULD BE USED AS THE DRAWING STATUS DESCRIBED, ANY OTHER USE IS DONE SO AT THE RESPONSIBILITY OF THE USER.

Revision      Description      Date

**GET RAPID PLANS**

Full Architectural Services

07538938251 / 07507665812

169 Southpark Drive Ilford IG3 9AD

Email: getrapidplans@gmail.com

Website: getrapidplans.co.uk

ADDRESS 66 WHITEHEATH AVENUE,  
RUISLIP,  
HA4 7PW


PROJECT 1) SINGLE STOREY REAR & SIDE EXTENSION

TITLE PROPOSED FIRST FLOOR PLAN

DRAWN AT HEAD OFFICE      SCALE 1:100 @A3

DRAWING NO	DRAWN BY	CHKD BY
S10-4	REVISION	DATE 15-10-2021

## GET RAPID PLANS

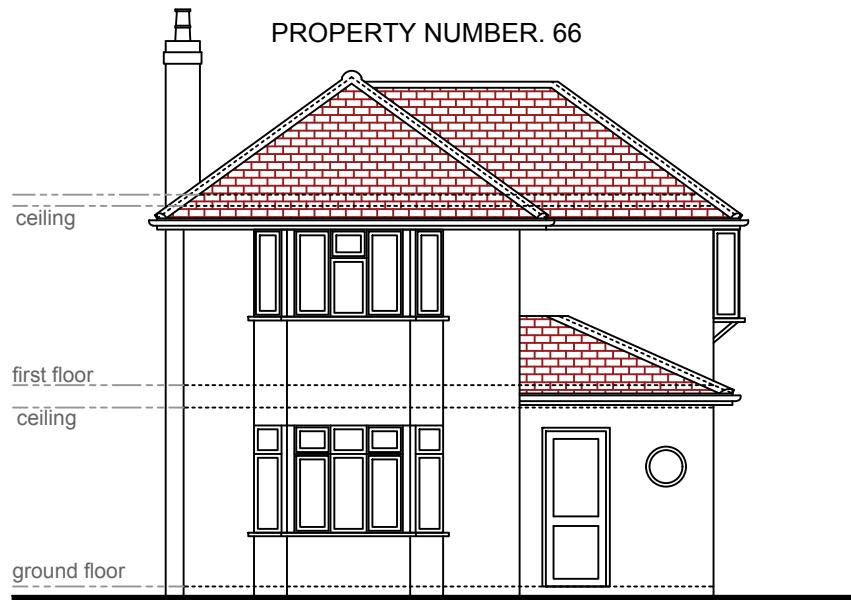

5 FRONT ELEVATION - EXISTING  
1:100



6 FRONT ELEVATION - PROPOSED  
1:100

ALL WORK TO COMPLY WITH CURRENT BUILDING REGULATIONS AND CODES OF PRACTICE.  
ALL DIMENSIONS IN MM UNLESS NOTED OTHERWISE

MEASURED SURVEY DOES NOT INCLUDE FOR INTRUSIVE SURVEY TO DETERMINE EXACT LOCATION OF STEELWORK/SUPPORTING STRUCTURE.

"THIS DRAWING IS PREPARED SOLELY FOR DESIGN AND PLANNING SUBMISSION PURPOSES. IT IS NOT INTENDED OR SUITABLE FOR EITHER BUILDING REGULATIONS OR CONSTRUCTION PURPOSES AND SHOULD NOT BE USED FOR SUCH".

THIS DRAWING IS COPYRIGHT AND MUST NOT BE TRACED OR COPIED IN ANY WAY OR FORM.

PLEASE NOTE: PROPERTY OWNER TO ENSURE THAT ALL ASPECTS OF THE "PARTY WALL ETC. ACT 1996" ARE COMPLIED WITH PRIOR TO ANY WORK COMMENCING ON SITE.

VARIATIONS IN SQUARENESS, DEPTH OF PLASTER ETC, MUST BE CHECKED FOR, WHERE NEW WALLS ARE SHOWN AS ALIGNED WITH EXISTING WALLS, PHYSICAL REMOVAL OF BRICKWORK AND / OR PLASTER TO ESTABLISH THE ACTUAL POSITION OF THE WALL BEING ATTACHED TO MUST BE CHECKED.

ANY DEVELOPMENT WITHOUT A CERTIFICATE OF LAWFULNESS OR PLANNING PERMISSION IS SOLELY AT OWNER'S RISK.

**MATERIALS SHOULD MATCH THOSE OF THE EXISTING DWELLING**

SCALE 1:50 & 1:100

10m  
9  
8  
7  
6  
5  
4  
3  
2  
1  
0

**PLANNING ISSUE**

DO NOT USE FOR ANY CONSTRUCTION WORK

DOCUMENTS SHOULD BE USED AS THE DRAWING STATUS DESCRIBED, ANY OTHER USE IS DONE SO AT THE RESPONSIBILITY OF THE USER.

Revision      Description      Date

**GET RAPID PLANS**

Full Architectural Services

07538938251 / 07507665812

169 Southpark Drive Ilford IG3 9AD

Email: [getrapidplans@gmail.com](mailto:getrapidplans@gmail.com)

Website: [getrapidplans.co.uk](http://getrapidplans.co.uk)

ADDRESS 66 WHITEHEATH AVENUE,  
RUISLIP,  
HA4 7PW

PROJECT 1) SINGLE STOREY REAR & SIDE EXTENSION

TITLE FRONT ELEVATIONS



DRAWN AT HEAD OFFICE      SCALE 1:100 @A3

DRAWING NO	DRAWN BY	CHKD BY
	REVISION	DATE

S10-5      15-10-2021

0 7 5 3 8 9 3 8 2 5 1 - 0 7 5 0 7 6 6 5 8 1 2

## GET RAPID PLANS

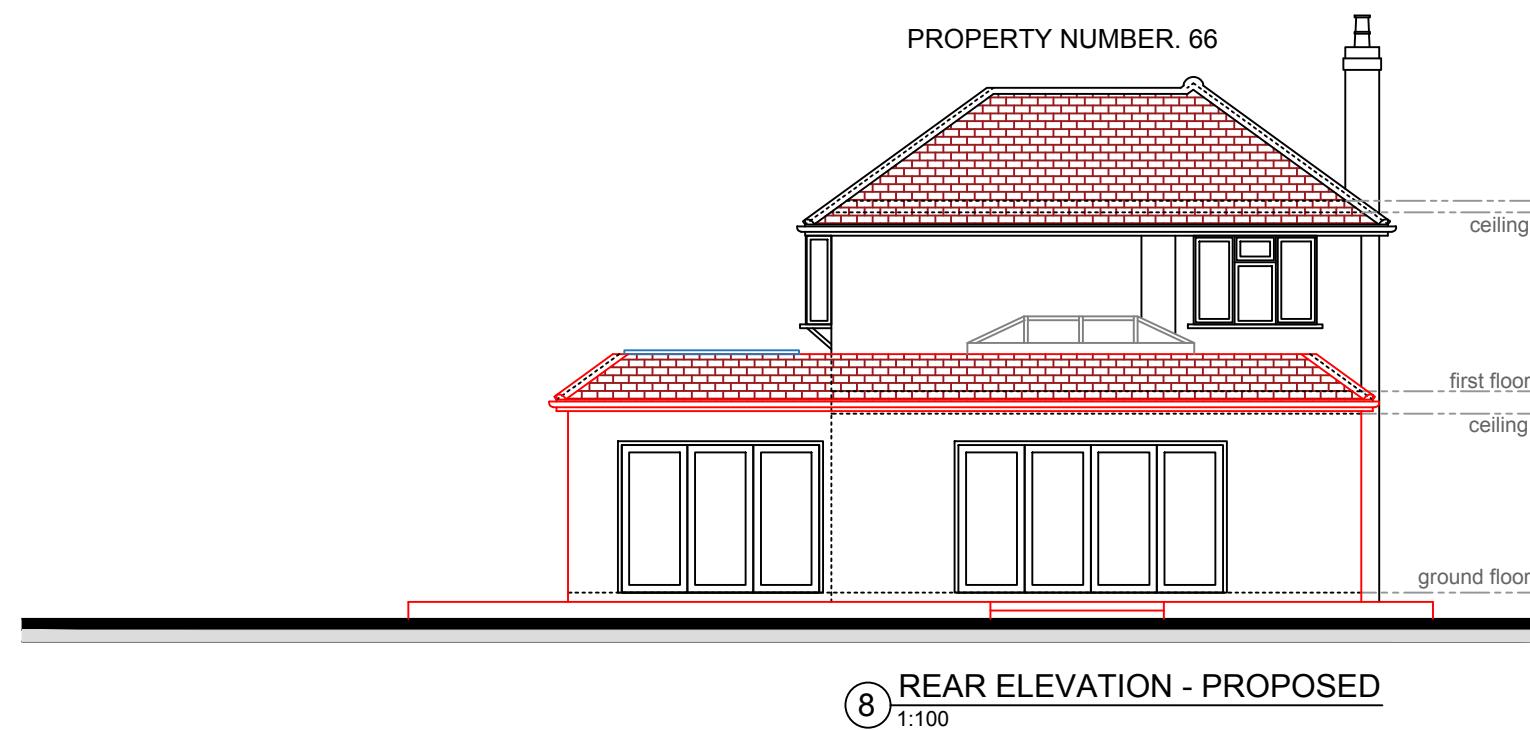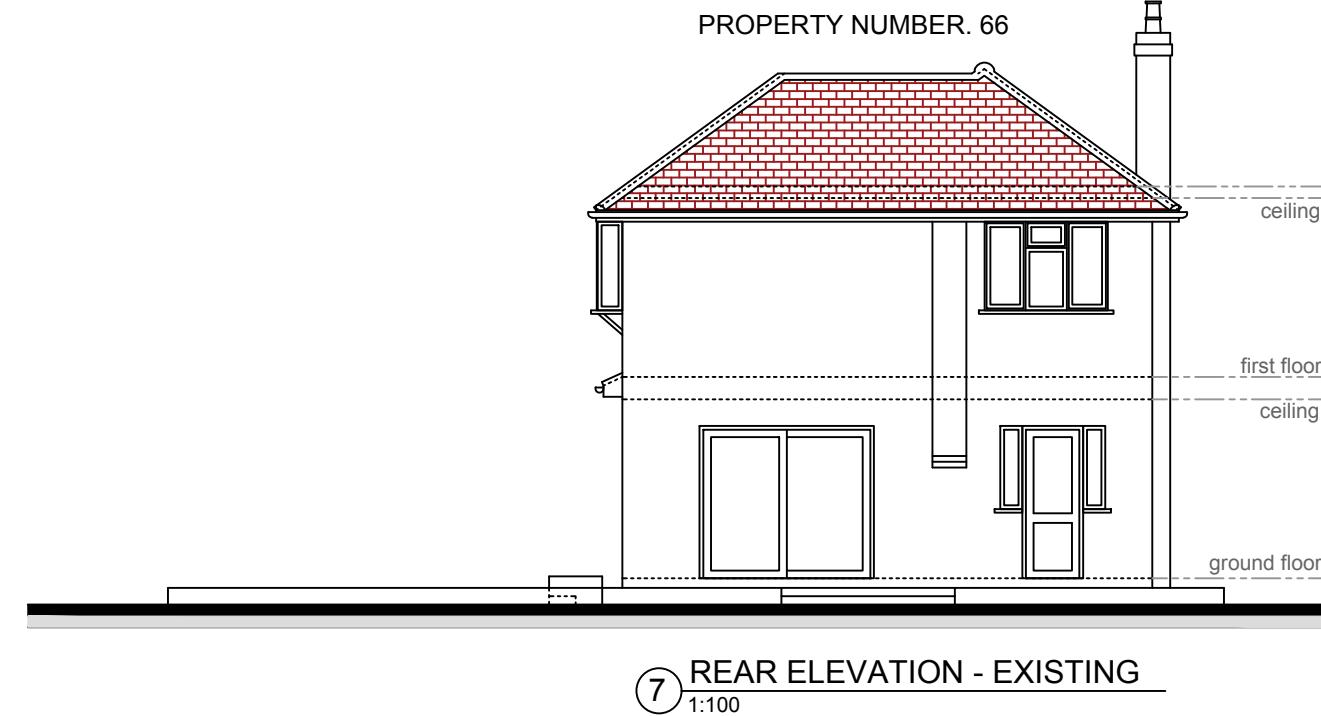

ALL WORK TO COMPLY WITH CURRENT BUILDING REGULATIONS AND CODES OF PRACTICE.

ALL DIMENSIONS IN MM UNLESS NOTED OTHERWISE

MEASURED SURVEY DOES NOT INCLUDE FOR INTRUSIVE SURVEY TO DETERMINE EXACT LOCATION OF STEELWORK/SUPPORTING STRUCTURE.

"THIS DRAWING IS PREPARED SOLELY FOR DESIGN AND PLANNING SUBMISSION PURPOSES. IT IS NOT INTENDED OR SUITABLE FOR EITHER BUILDING REGULATIONS OR CONSTRUCTION PURPOSES AND SHOULD NOT BE USED FOR SUCH".

THIS DRAWING IS COPYRIGHT AND MUST NOT BE TRACED OR COPIED IN ANY WAY OR FORM.

PLEASE NOTE: PROPERTY OWNER TO ENSURE THAT ALL ASPECTS OF THE "PARTY WALL ETC. ACT 1996" ARE COMPLIED WITH PRIOR TO ANY WORK COMMENCING ON SITE.

VARIATIONS IN SQUARENESS, DEPTH OF PLASTER ETC, MUST BE CHECKED FOR. WHERE NEW WALLS ARE SHOWN AS ALIGNED WITH EXISTING WALLS, PHYSICAL REMOVAL OF BRICKWORK AND / OR PLASTER TO ESTABLISH THE ACTUAL POSITION OF THE WALL BEING ATTACHED TO MUST BE CHECKED.

ANY DEVELOPMENT WITHOUT A CERTIFICATE OF LAWFULNESS OR PLANNING PERMISSION IS SOLELY AT OWNER'S RISK.

**MATERIALS SHOULD MATCH THOSE OF THE EXISTING DWELLING**

SCALE 1:50 & 1:100

5m  
10m  
9  
8  
7  
6  
5  
4  
3  
2  
1  
0

**PLANNING ISSUE**

DO NOT USE FOR ANY CONSTRUCTION WORK

DOCUMENTS SHOULD BE USED AS THE DRAWING STATUS DESCRIBED, ANY OTHER USE IS DONE SO AT THE RESPONSIBILITY OF THE USER.

Revision      Description      Date

**GET RAPID PLANS**

Full Architectural Services

**07538938251 / 07507665812**

169 Southpark Drive Ilford IG3 9AD

Email: [getrapidplans@gmail.com](mailto:getrapidplans@gmail.com)

Website: [getrapidplans.co.uk](http://getrapidplans.co.uk)

**ADDRESS** 66 WHITEHEATH AVENUE, RUISLIP, HA4 7PW

**PROJECT** 1) SINGLE STOREY REAR & SIDE EXTENSION

**TITLE** REAR ELEVATIONS

DRAWN AT HEAD OFFICE      SCALE 1:100 @A3



DRAWING NO	DRAWN BY	CHKD BY
S10-6	REVISION	DATE 15-10-2021

0 7 5 3 8 9 3 8 2 5 1 - 0 7 5 0 7 6 6 5 8 1 2

# GET RAPID PLANS

PAPER SIZE  
A3

getrapidplans.co.uk

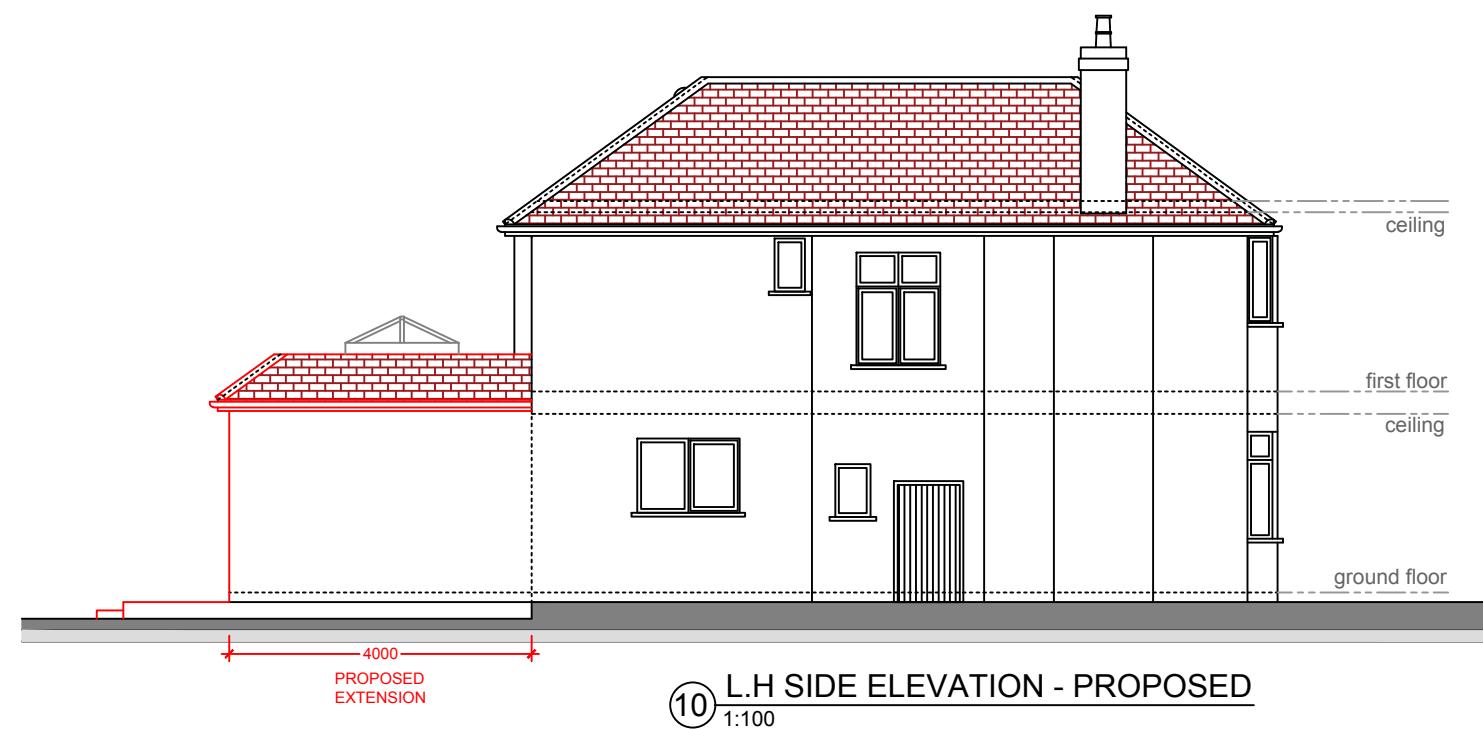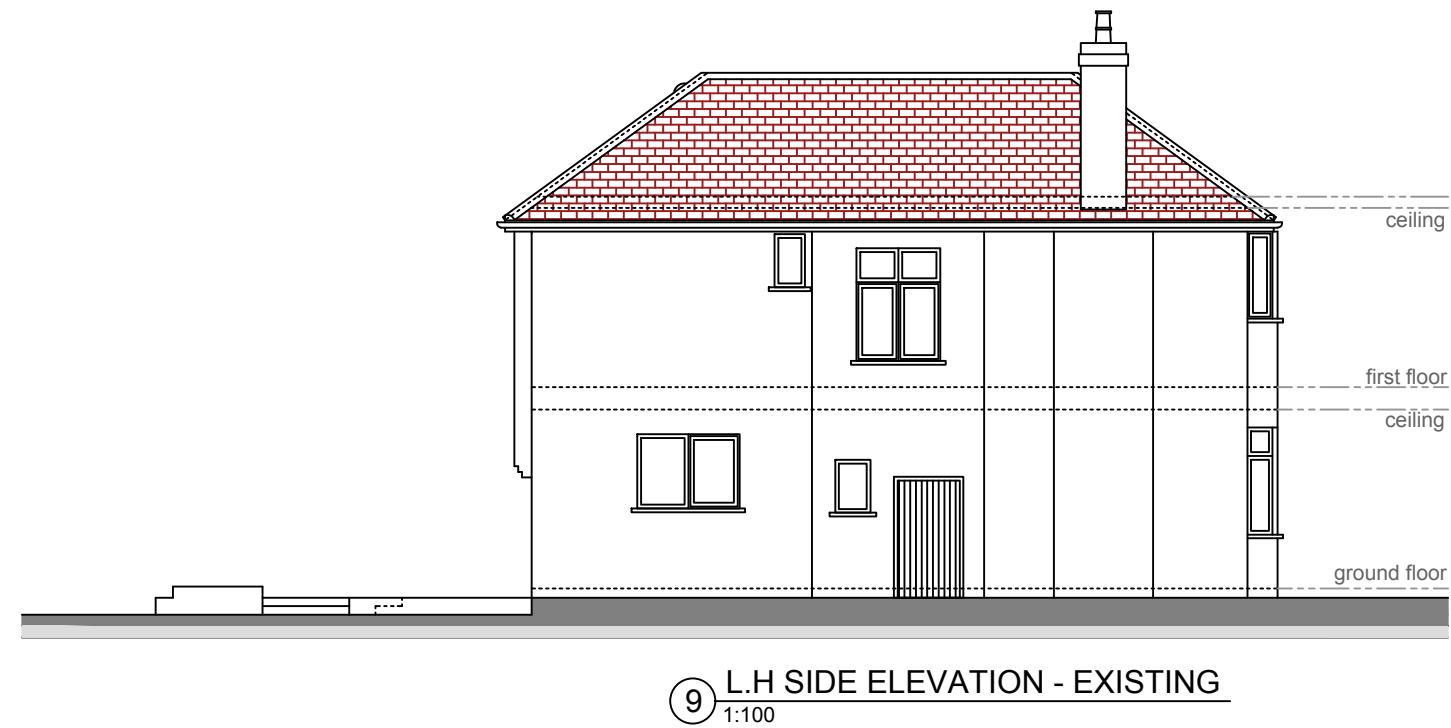

ALL WORK TO COMPLY WITH CURRENT BUILDING REGULATIONS AND CODES OF PRACTICE.  
ALL DIMENSIONS IN MM UNLESS NOTED OTHERWISE

MEASURED SURVEY DOES NOT INCLUDE FOR INTRUSIVE SURVEY TO DETERMINE EXACT LOCATION OF STEELWORK/SUPPORTING STRUCTURE.

"THIS DRAWING IS PREPARED SOLELY FOR DESIGN AND PLANNING SUBMISSION PURPOSES. IT IS NOT INTENDED OR SUITABLE FOR EITHER BUILDING REGULATIONS OR CONSTRUCTION PURPOSES AND SHOULD NOT BE USED FOR SUCH".

THIS DRAWING IS COPYRIGHT AND MUST NOT BE TRACED OR COPIED IN ANY WAY OR FORM.

PLEASE NOTE: PROPERTY OWNER TO ENSURE THAT ALL ASPECTS OF THE "PARTY WALL ETC. ACT 1996" ARE COMPLIED WITH PRIOR TO ANY WORK COMMENCING ON SITE.

VARIATIONS IN SQUARENESS, DEPTH OF PLASTER ETC, MUST BE CHECKED FOR. WHERE NEW WALLS ARE SHOWN AS ALIGNED WITH EXISTING WALLS, PHYSICAL REMOVAL OF BRICKWORK AND / OR PLASTER TO ESTABLISH THE ACTUAL POSITION OF THE WALL BEING ATTACHED TO MUST BE CHECKED.

ANY DEVELOPMENT WITHOUT A CERTIFICATE OF LAWFULNESS OR PLANNING PERMISSION IS SOLELY AT OWNER'S RISK.

**MATERIALS SHOULD MATCH THOSE OF THE EXISTING DWELLING**

SCALE 1:50 & 1:100

10m  
9  
8  
7  
6  
5  
4  
3  
2  
1  
0

## PLANNING ISSUE

DO NOT USE FOR ANY CONSTRUCTION WORK

DOCUMENTS SHOULD BE USED AS THE DRAWING STATUS DESCRIBED, ANY OTHER USE IS DONE SO AT THE RESPONSIBILITY OF THE USER.

Revision      Description      Date

## GET RAPID PLANS

Full Architectural Services

07538938251 / 07507665812

169 Southpark Drive Ilford IG3 9AD

Email: [getrapidplans@gmail.com](mailto:getrapidplans@gmail.com)

Website: [getrapidplans.co.uk](http://getrapidplans.co.uk)

ADDRESS 66 WHITEHEATH AVENUE, RUISLIP, HA4 7PW

PROJECT 1) SINGLE STOREY REAR & SIDE EXTENSION


TITLE L.H.SIDE ELEVATIONS

DRAWN AT HEAD OFFICE      SCALE 1:100 @A3


DRAWING NO	DRAWN BY	CHKD BY
S10-7	REVISION	DATE 15-10-2021

0 7 5 3 8 9 3 8 2 5 1 - 0 7 5 0 7 6 6 5 8 1 2

## GET RAPID PLANS

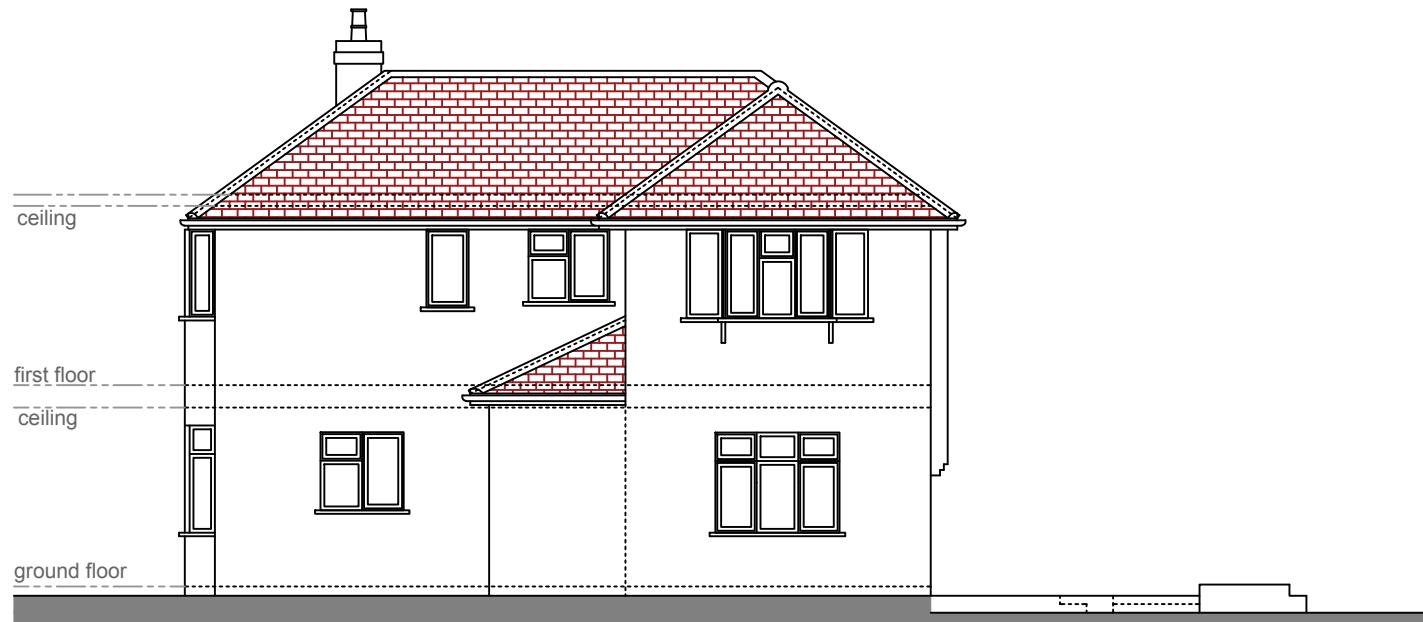

⑪ R.H SIDE ELEVATION - EXISTING  
1:100

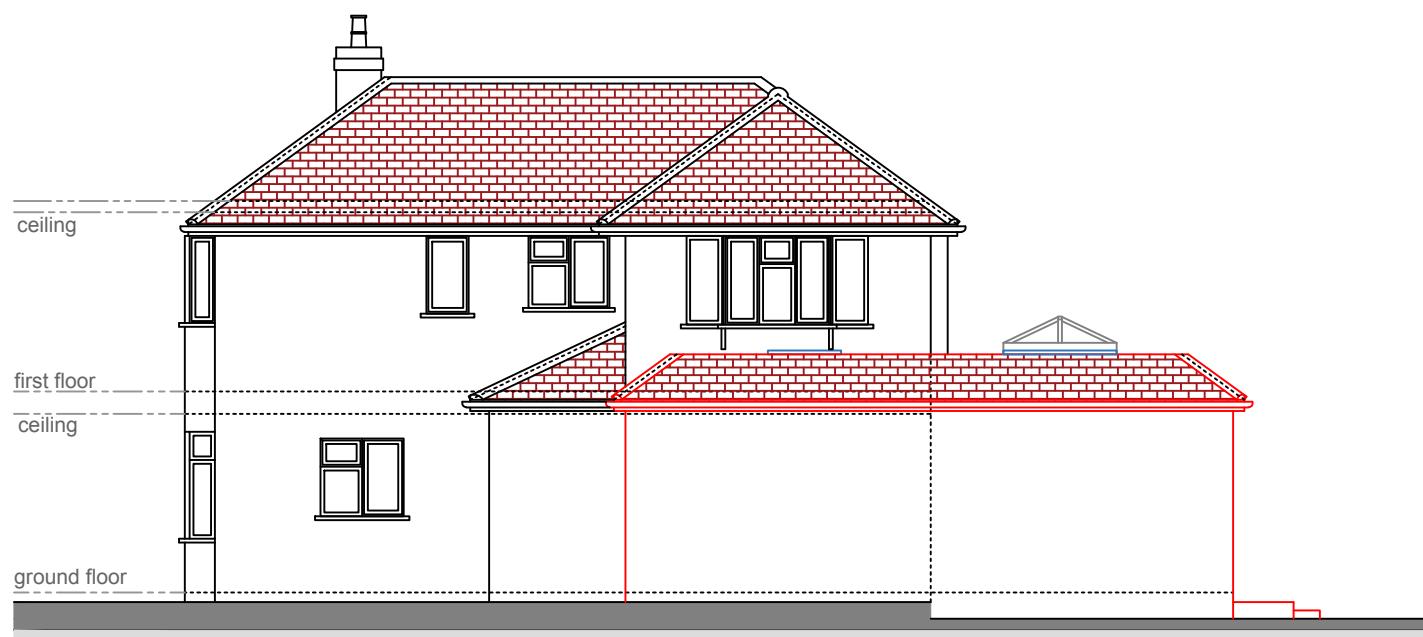

⑫ R.H SIDE ELEVATION - PROPOSED  
1:100

ALL WORK TO COMPLY WITH CURRENT BUILDING REGULATIONS AND CODES OF PRACTICE.  
ALL DIMENSIONS IN MM UNLESS NOTED OTHERWISE  
MEASURED SURVEY DOES NOT INCLUDE FOR INTRUSIVE SURVEY TO DETERMINE EXACT LOCATION OF STEELWORK/SUPPORTING STRUCTURE.

"THIS DRAWING IS PREPARED SOLELY FOR DESIGN AND PLANNING SUBMISSION PURPOSES. IT IS NOT INTENDED OR SUITABLE FOR EITHER BUILDING REGULATIONS OR CONSTRUCTION PURPOSES AND SHOULD NOT BE USED FOR SUCH".

THIS DRAWING IS COPYRIGHT AND MUST NOT BE TRACED OR COPIED IN ANY WAY OR FORM.

PLEASE NOTE: PROPERTY OWNER TO ENSURE THAT ALL ASPECTS OF THE "PARTY WALL ETC. ACT 1996" ARE COMPLIED WITH PRIOR TO ANY WORK COMMENCING ON SITE.

VARIATIONS IN SQUARENESS, DEPTH OF PLASTER ETC, MUST BE CHECKED FOR WHERE NEW WALLS ARE SHOWN AS ALIGNED WITH EXISTING WALLS, PHYSICAL REMOVAL OF BRICKWORK AND / OR PLASTER TO ESTABLISH THE ACTUAL POSITION OF THE WALL BEING ATTACHED TO MUST BE CHECKED.

ANY DEVELOPMENT WITHOUT A CERTIFICATE OF LAWFULNESS OR PLANNING PERMISSION IS SOLELY AT OWNER'S RISK.

**MATERIALS SHOULD MATCH THOSE OF THE EXISTING DWELLING**

SCALE 1:50 & 1:100

10m  
9  
8  
7  
6  
5  
4  
3  
2  
1  
0

**PLANNING ISSUE**

DO NOT USE FOR ANY CONSTRUCTION WORK

DOCUMENTS SHOULD BE USED AS THE DRAWING STATUS DESCRIBED, ANY OTHER USE IS DONE SO AT THE RESPONSIBILITY OF THE USER.

Revision      Description      Date

**GET RAPID PLANS**

Full Architectural Services

07538938251 / 07507665812

169 Southpark Drive Ilford IG3 9AD

Email: [getrapidplans@gmail.com](mailto:getrapidplans@gmail.com)

Website: [getrapidplans.co.uk](http://getrapidplans.co.uk)

ADDRESS 66 WHITEHEATH AVENUE,  
RUISLIP,  
HA4 7PW

PROJECT 1) SINGLE STOREY REAR & SIDE EXTENSION

TITLE R.H.SIDE ELEVATIONS

DRAWN AT HEAD OFFICE      SCALE 1:100 @A3

DRAWING NO	DRAWN BY	CHKD BY
	REVISION	DATE



S10-8      15-10-2021

0 7 5 3 8 9 3 8 2 5 1 - 0 7 5 0 7 6 6 5 8 1 2

# GET RAPID PLANS

getrapidplans.co.uk

PAPER SIZE  
A3

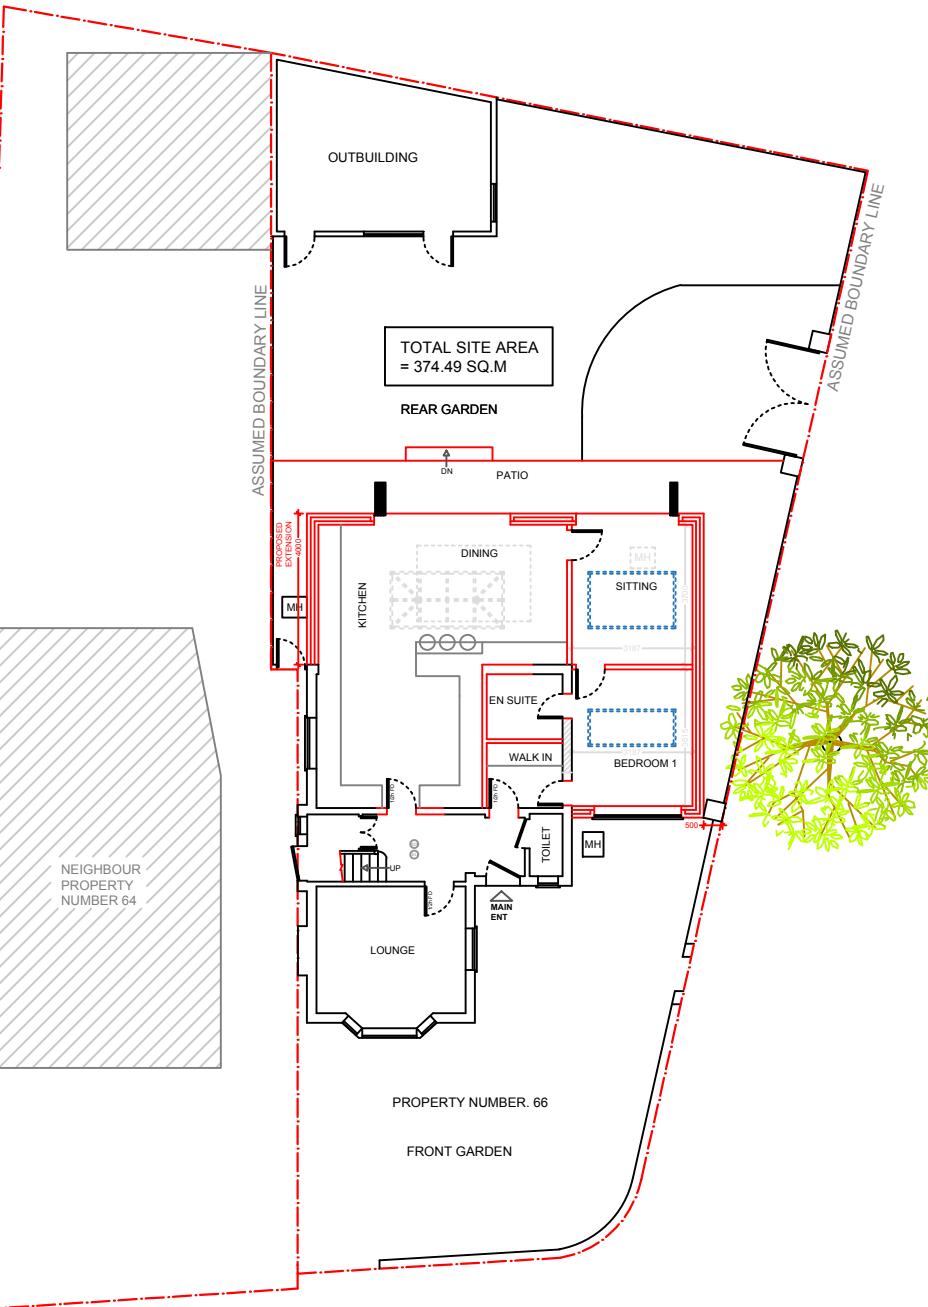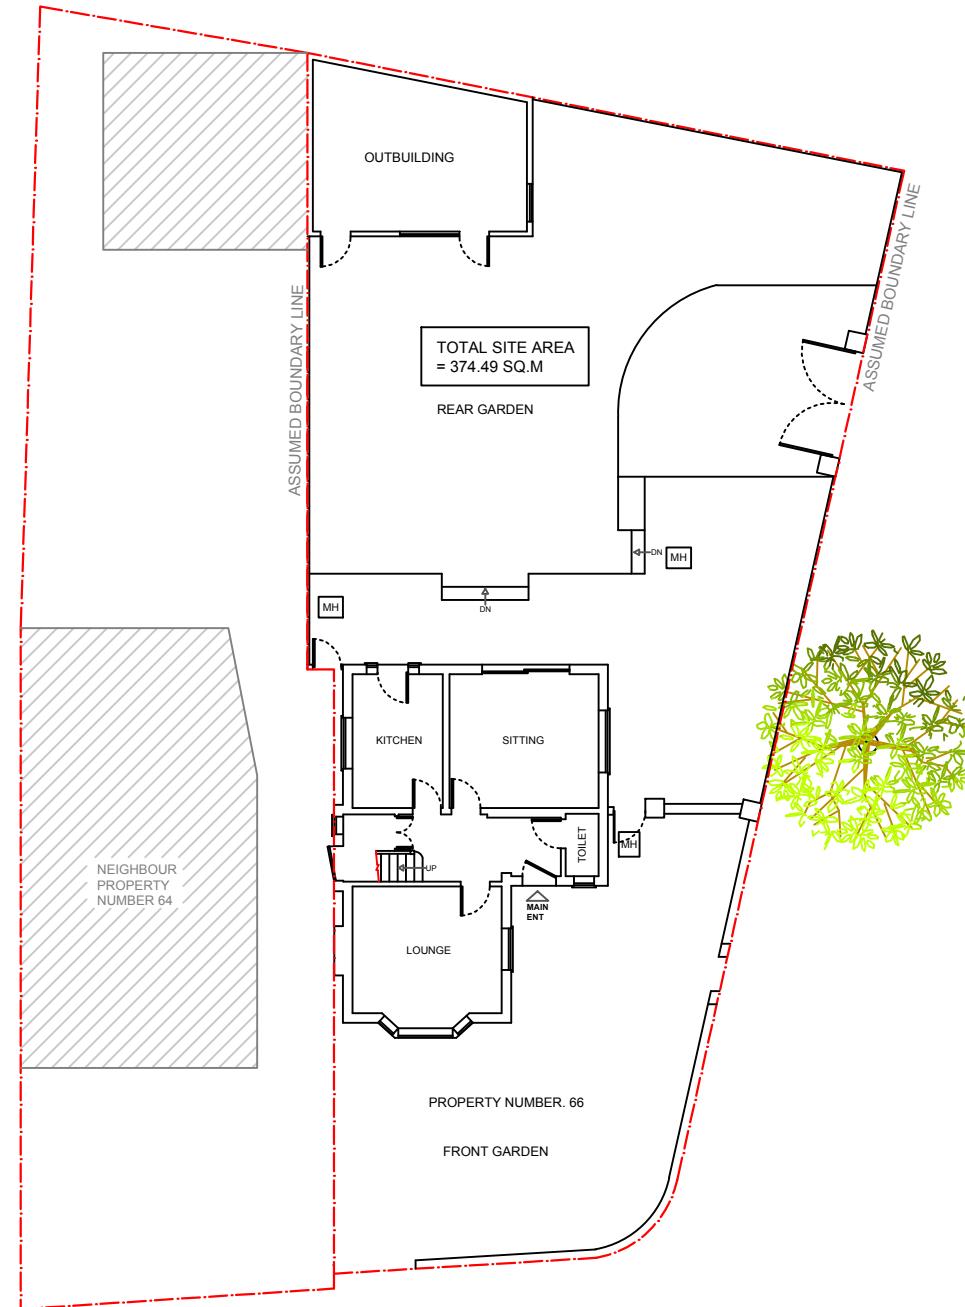

0 7 5 3 8 9 3 8 2 5 1 - 0 7 5 0 7 6 6 5 8 1 2

ALL WORK TO COMPLY WITH CURRENT BUILDING REGULATIONS AND CODES OF PRACTICE.  
ALL DIMENSIONS IN MM UNLESS NOTED OTHERWISE

MEASURED SURVEY DOES NOT INCLUDE FOR INTRUSIVE SURVEY TO DETERMINE EXACT LOCATION OF STEELWORK/SUPPORTING STRUCTURE.

"THIS DRAWING IS PREPARED SOLELY FOR DESIGN AND PLANNING SUBMISSION PURPOSES. IT IS NOT INTENDED OR SUITABLE FOR EITHER BUILDING REGULATIONS OR CONSTRUCTION PURPOSES AND SHOULD NOT BE USED FOR SUCH".

THIS DRAWING IS COPYRIGHT AND MUST NOT BE TRACED OR COPIED IN ANY WAY OR FORM.

PLEASE NOTE: PROPERTY OWNER TO ENSURE THAT ALL ASPECTS OF THE "PARTY WALL ETC. ACT 1996" ARE COMPLIED WITH PRIOR TO ANY WORK COMMENCING ON SITE.

VARIATIONS IN SQUARENESS, DEPTH OF PLASTER ETC, MUST BE CHECKED FOR. WHERE NEW WALLS ARE SHOWN AS ALIGNED WITH EXISTING WALLS, PHYSICAL REMOVAL OF BRICKWORK AND / OR PLASTER TO ESTABLISH THE ACTUAL POSITION OF THE WALL BEING ATTACHED TO MUST BE CHECKED.

ANY DEVELOPMENT WITHOUT A CERTIFICATE OF LAWFULNESS OR PLANNING PERMISSION IS SOLELY AT OWNER'S RISK.

**MATERIALS SHOULD MATCH THOSE OF THE EXISTING DWELLING**

## PLANNING ISSUE

DO NOT USE FOR ANY CONSTRUCTION WORK

DOCUMENTS SHOULD BE USED AS THE DRAWING STATUS DESCRIBED, ANY OTHER USE IS DONE SO AT THE RESPONSIBILITY OF THE USER.

Revision      Description      Date

## GET RAPID PLANS

Full Architectural Services

07538938251 / 07507665812

169 Southpark Drive Ilford IG3 9AD

Email: [getrapidplans@gmail.com](mailto:getrapidplans@gmail.com)

Website: [getrapidplans.co.uk](http://getrapidplans.co.uk)

ADDRESS 66 WHITEHEATH AVENUE,  
RUISLIP,  
HA4 7PW

PROJECT 1) SINGLE STOREY REAR & SIDE EXTENSION




## TITLE SITE PLANS

DRAWN AT HEAD OFFICE      SCALE 1:200 @A3

DRAWING NO	DRAWN BY	CHKD BY
S10-9	REVISION	DATE 15-10-2021



## 66 WHITEHEATH AVENUE, RUISLIP, HA4 7PW

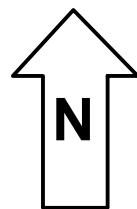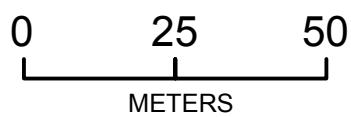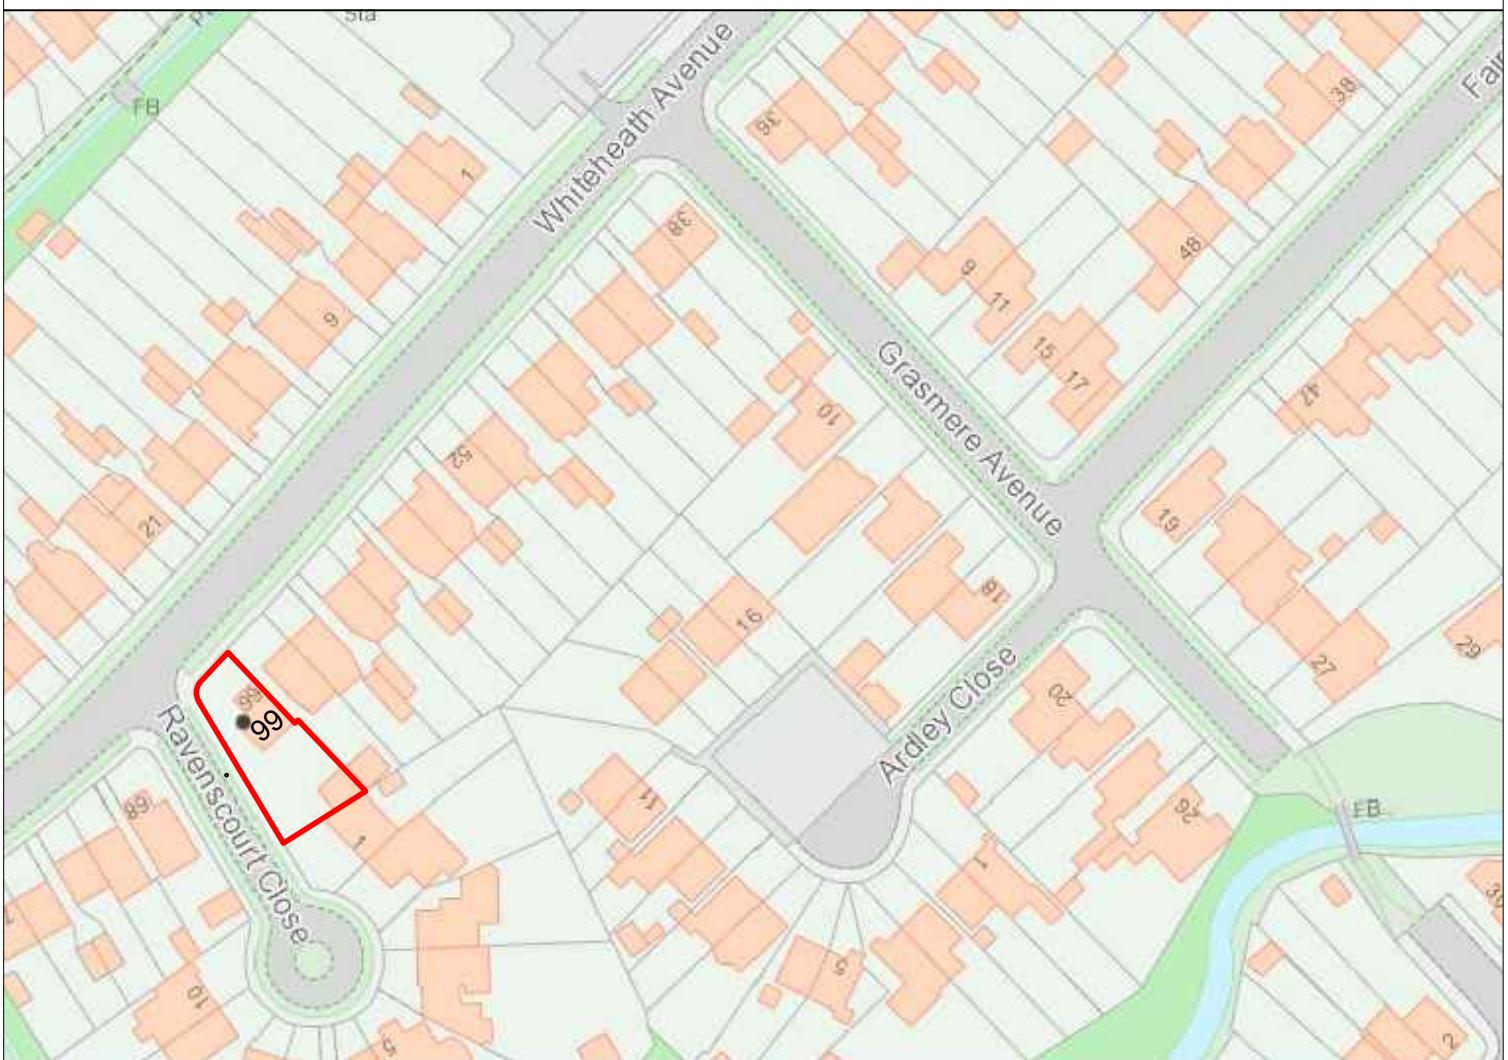

Plan Produced for: D N  
Date Produced: 25 OCTOBER 2021  
Scale: 1:1250