



NOT APPROVED FOR CONSTRUCTION

| ARSEN ARCHITECTURE LTD Architectural Designers 3 Berkeley Square Hemel Hempstead HP2 7QR | | NOTES 1. THIS DRAWING IS TO BE READ IN CONJUNCTION WITH ALL RELEVANT ARCHITECTURAL AND ENGINEERING DWGS | REVISION | DESCRIPTION | DATE | PROJECT Proposed 4M Rear Extension 9 Lynhurst Crescent UB10 9EF | DRAWING TITLE Site Location Plan & Photos |
|--|--------------------------------|--|----------|-------------|------|---|---|
| MOB: 07459127172 | EMAIL: arsen_dhil@yahoo.com | | | | | CLIENT Mr Arulvethgthasan Croos 9 Lynhurst Crescent UB10 9EF | SCALE 1:1250 |
| | | | | | | TEL: | 1:500 |
| | | | | | | FAX: | PAPER.SIZE A3 |
| | | | | | | EMAIL: | STATUS PA |
| | | | | | | | JOB.NO. ARUL |
| | | | | | | | DRAWN SA |
| | | | | | | | DWG.NO. PA-01 |
| | | | | | | | REVISION |

ARSEN ARCHITECTURE LTD

Architectural Designers

3 Berkeley Square Hemel Hempstead HP2 7QR

MOB:

07459 127172

EMAIL:

arsen_dhil@yahoo.com

NOTES

1. THIS DRAWING IS TO BE READ IN CONJUNCTION WITH ALL RELEVANT ARCHITECTURAL AND ENGINEERING DWGS
2. CONTRACTOR SHALL BE RESPONSIBLE FOR NECESSARY TEMPORARY WORKS, STABILITY, STRUCTURAL INTEGRITY OF THE BUILDING AND ROADWAYS DURING DEMOLITION AND CONSTRUCTION OF THE BUILDING

* - AMENDED

Scale 1:100



| REVISION | DESCRIPTION | DATE |
|----------|-------------|------|
| | | |

THIS DRAWING IS SUBJECT TO COPYRIGHT DO NOT REPRODUCE THIS DRAWING WITHOUT PRIOR PERMISSION

PROJECT

Proposed 4M Rear Extension
9 Lynhurst Crescent UB10 9EF

CLIENT



Mr Arulvethghasan Croos
9 Lynhurst Crescent UB10 9EF

TEL: FAX: EMAIL:

DRAWING TITLE

Existing and Proposed
Ground & First Floor plan

| | | | |
|---------|-----------|----------|----|
| SCALE | 1:100 @A3 | | |
| DATE | 01.05.22 | STATUS | PA |
| JOB.NO. | ARUL | DRAWN | SA |
| DWG.NO. | PA-02 | REVISION | |

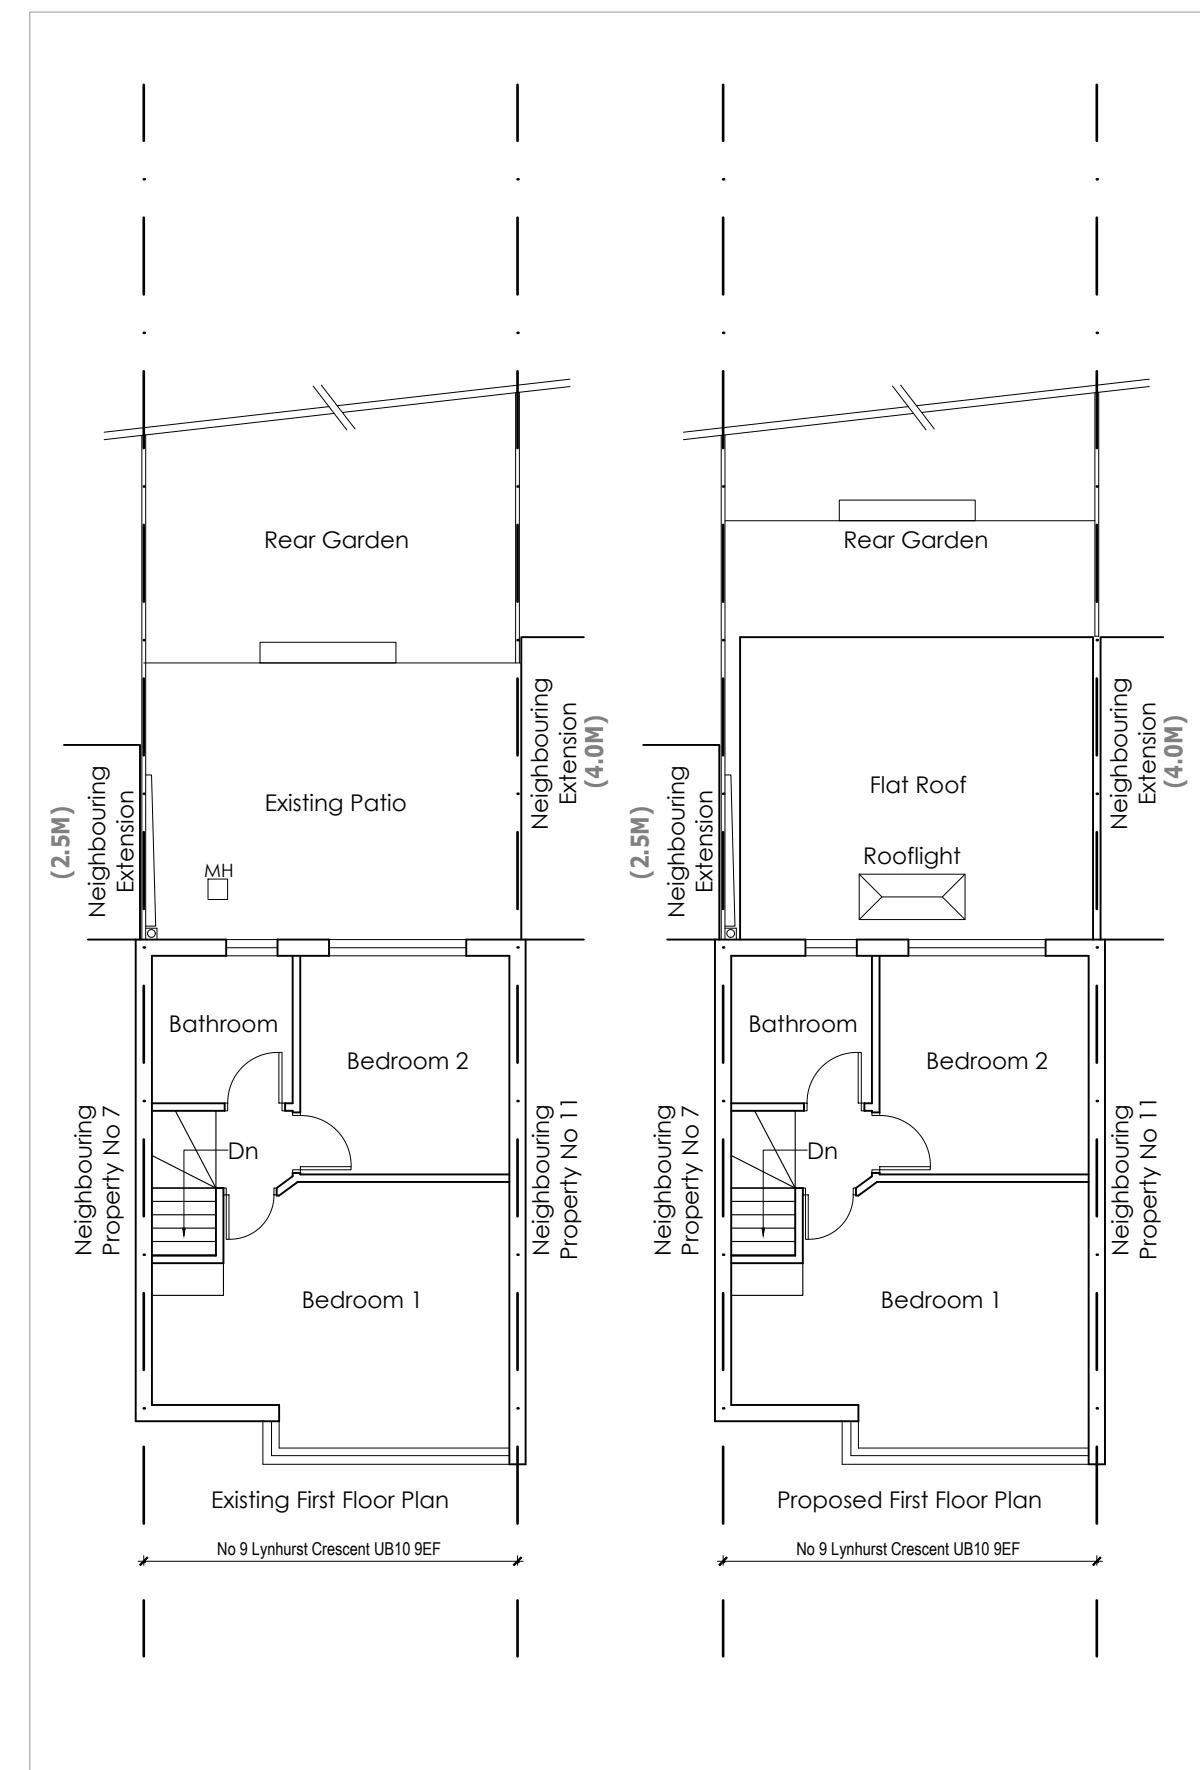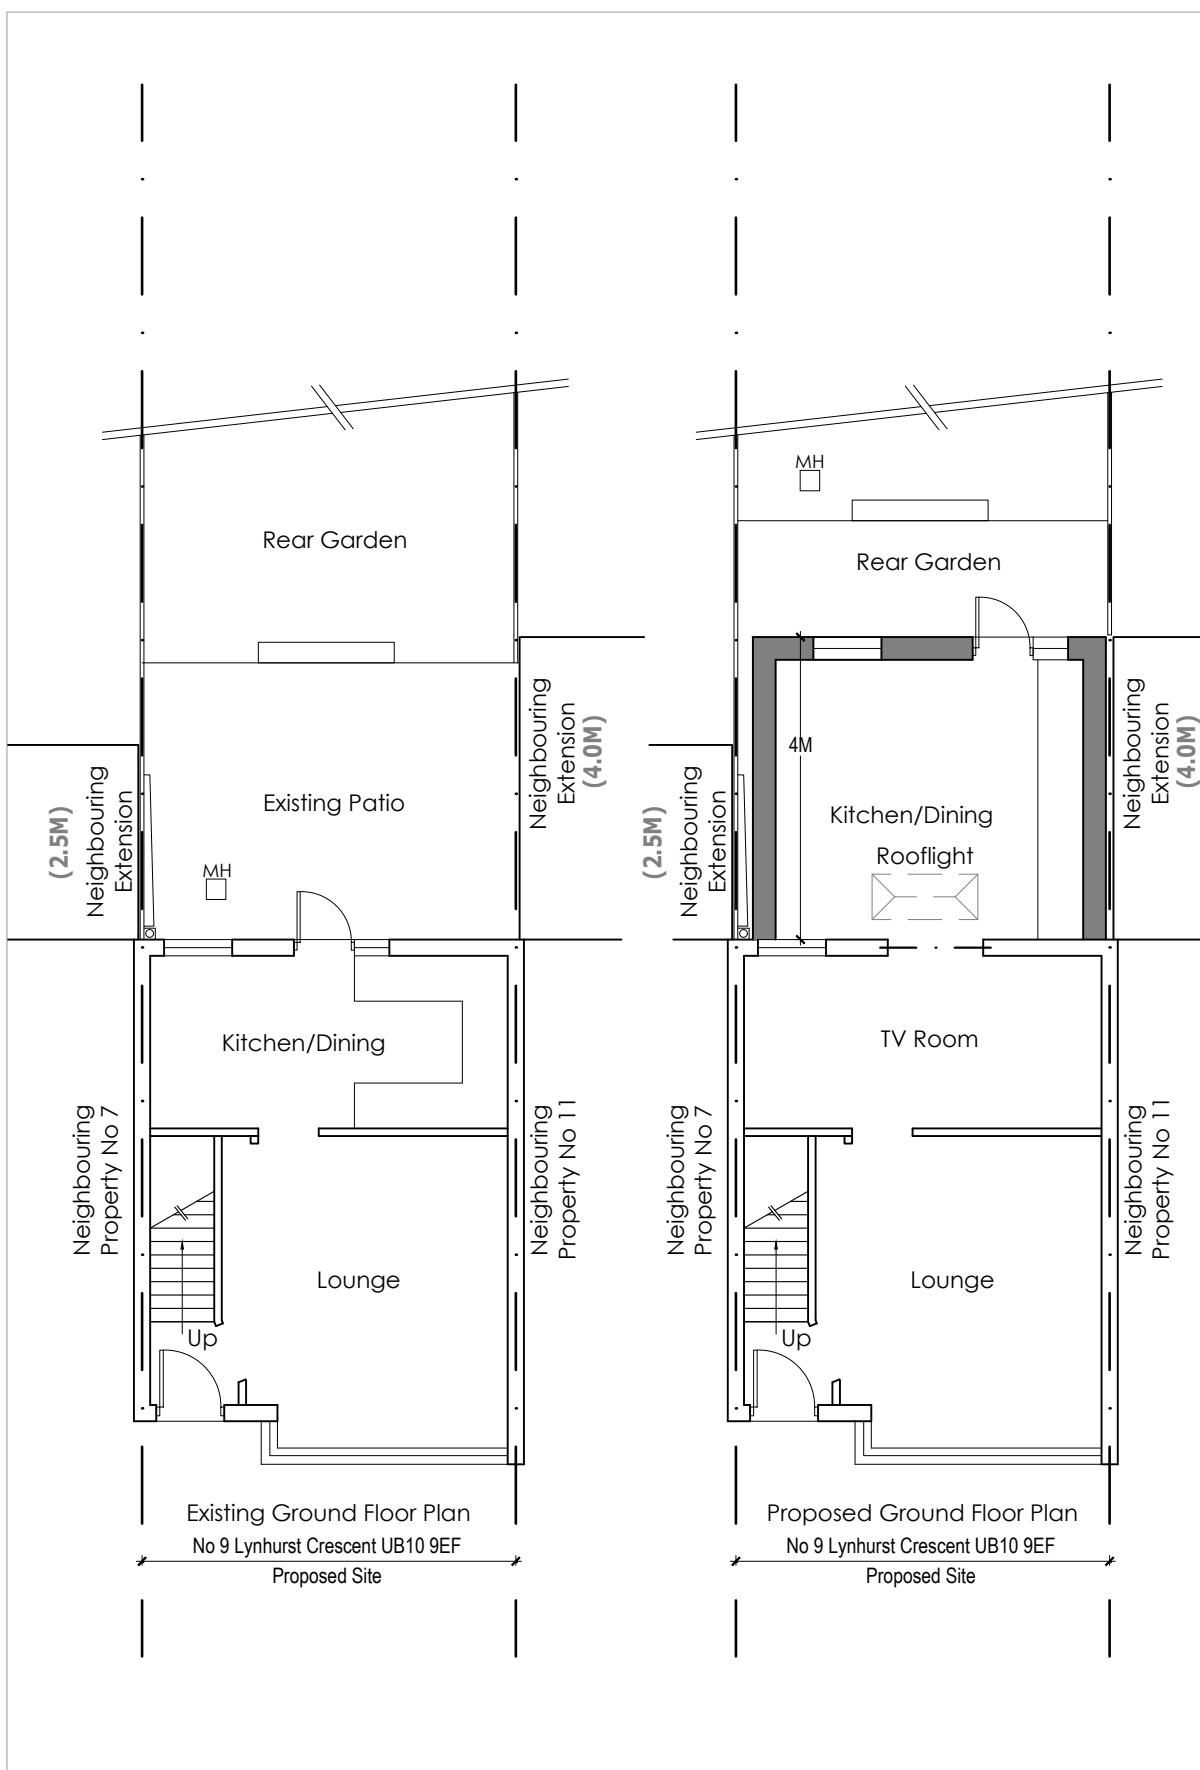

NOT APPROVED FOR CONSTRUCTION

ARSEN ARCHITECTURE LTD

Architectural Designers

3 Berkeley Square Hemel Hempstead HP2 7QR

MOB:

07459 127172

EMAIL:


arsen_dhil@yahoo.com

NOTES

1. THIS DRAWING IS TO BE READ IN CONJUNCTION WITH ALL RELEVANT ARCHITECTURAL AND ENGINEERING DWGS
2. CONTRACTOR SHALL BE RESPONSIBLE FOR NECESSARY TEMPORARY WORKS, STABILITY, STRUCTURAL INTEGRITY OF THE BUILDING AND ROADWAYS DURING DEMOLITION AND CONSTRUCTION OF THE BUILDING

* - AMENDED

Scale 1:100

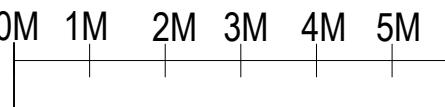

| REVISION | DESCRIPTION | DATE |
|----------|-------------|------|
| | | |

THIS DRAWING IS SUBJECT TO COPYRIGHT DO NOT REPRODUCE THIS DRAWING WITHOUT PRIOR PERMISSION

PROJECT

Proposed 4M Rear Extension
9 Lynhurst Crescent UB10 9EF

CLIENT


Mr Arulvethgthasan Croos
9 Lynhurst Crescent UB10 9EF

TEL: FAX: EMAIL:

DRAWING TITLE

Existing and Proposed
Roof plan

| SCALE | 1:100 @A3 | | |
|---------|-----------|----------|----|
| DATE | 01.05.22 | STATUS | PA |
| JOB.NO. | ARUL | DRAWN | SA |
| DWG.NO. | PA-03 | REVISION | |

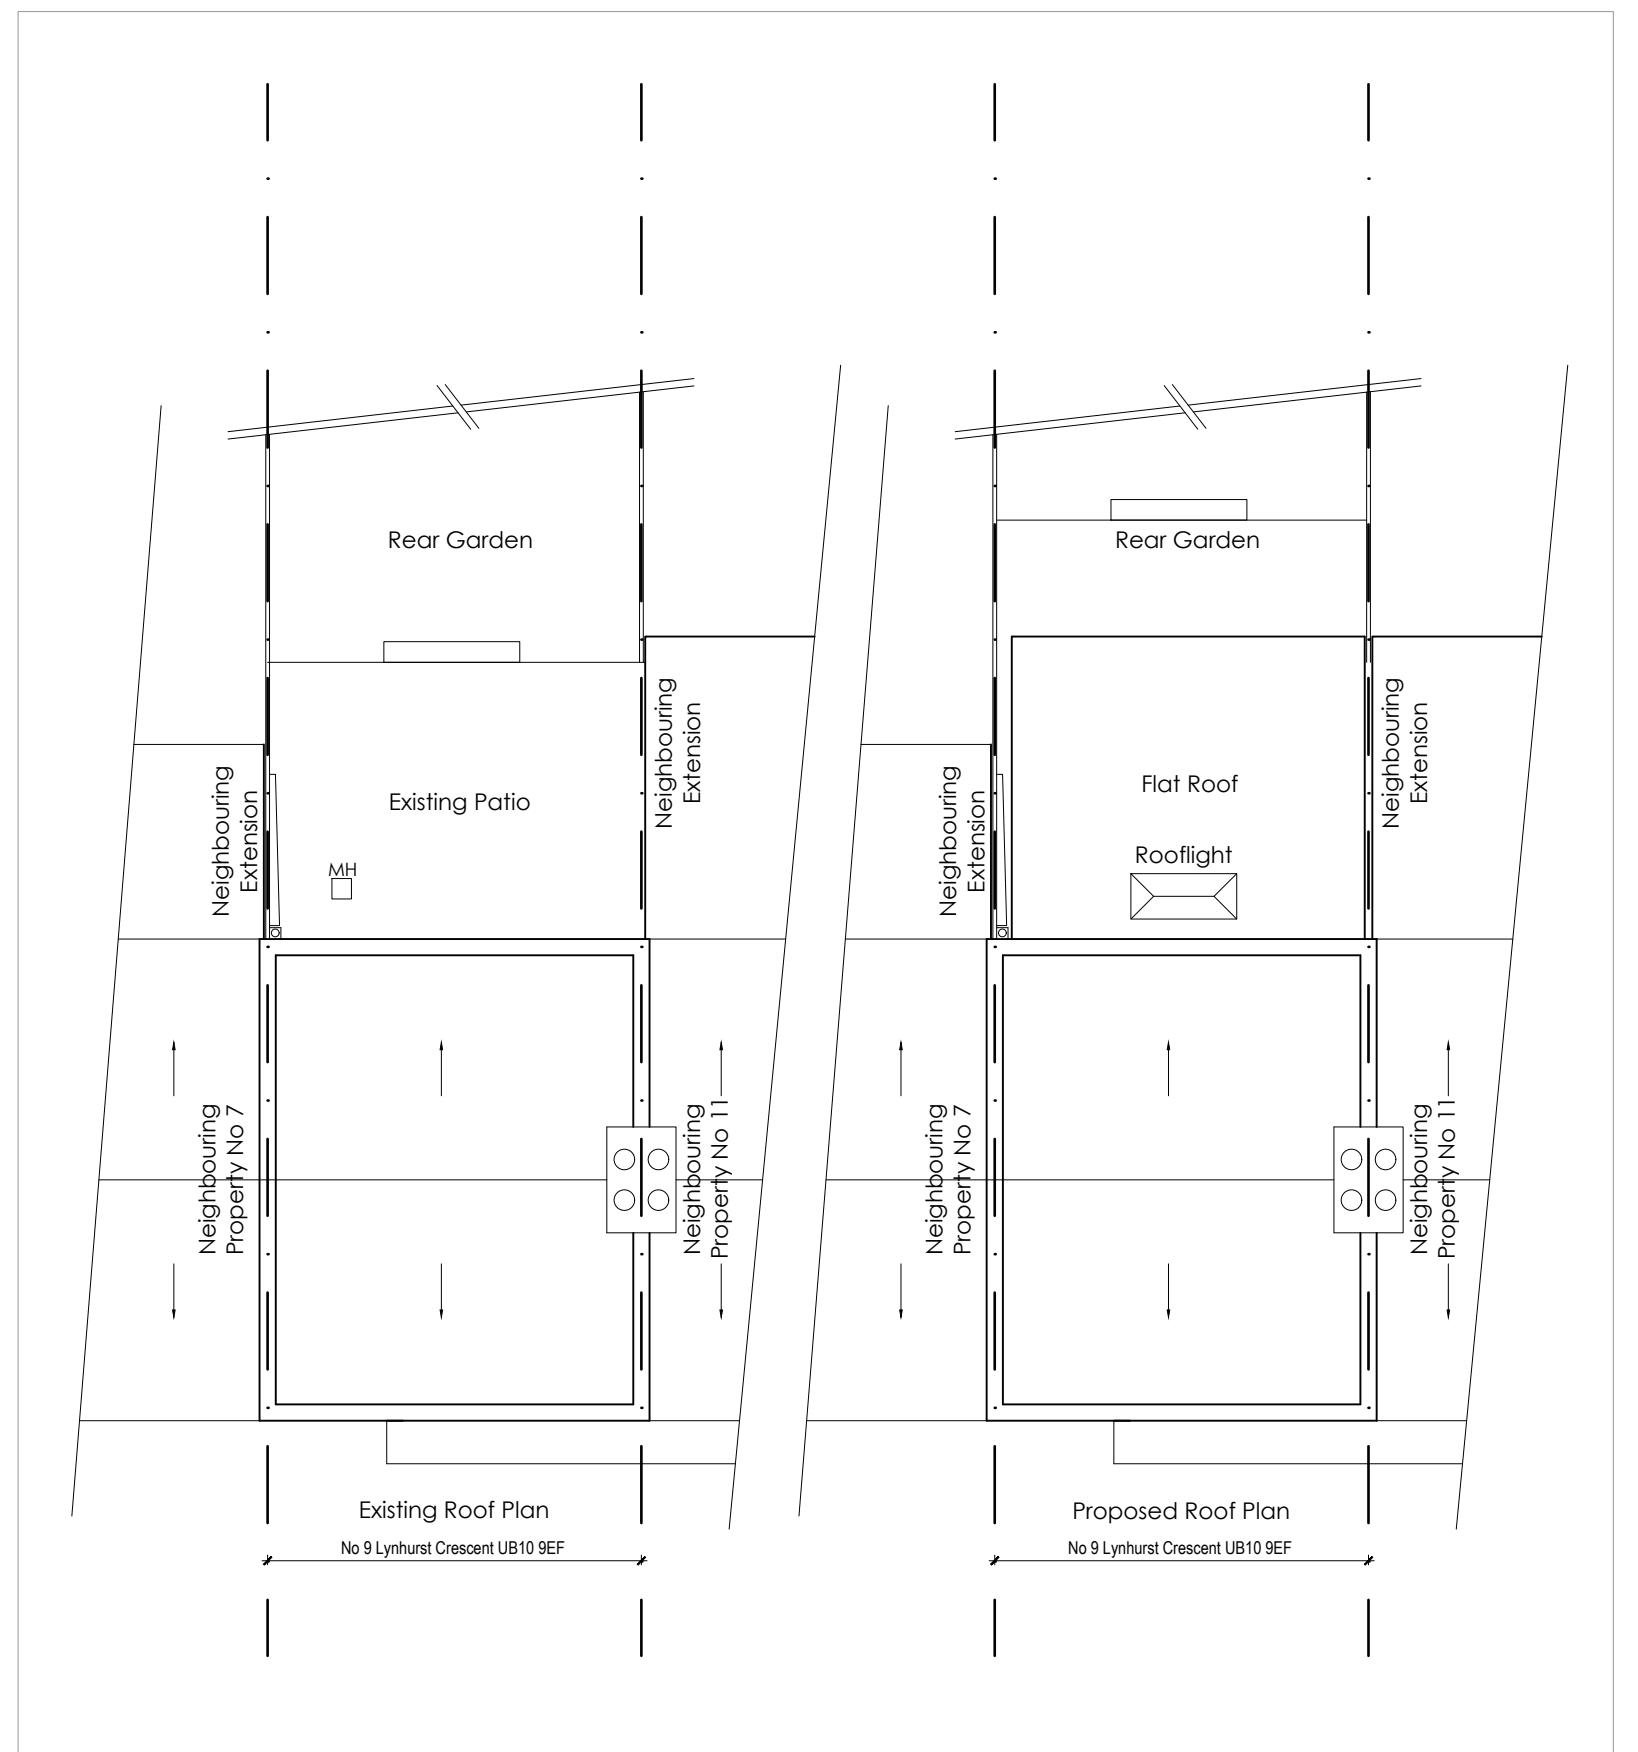

NOT APPROVED FOR CONSTRUCTION

ARSEN ARCHITECTURE LTD

Architectural Designers

3 Berkeley Square Hemel Hempstead HP2 7QR

MOB:

07459 127172

EMAIL:


arsen_dhil@yahoo.com

NOTES

1. THIS DRAWING IS TO BE READ IN CONJUNCTION WITH ALL RELEVANT ARCHITECTURAL AND ENGINEERING DWGS
2. CONTRACTOR SHALL BE RESPONSIBLE FOR NECESSARY TEMPORARY WORKS, STABILITY, STRUCTURAL INTEGRITY OF THE BUILDING AND ROADWAYS DURING DEMOLITION AND CONSTRUCTION OF THE BUILDING

* - AMENDED

Scale 1:100

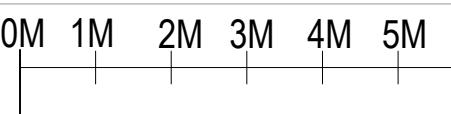

| REVISION | DESCRIPTION | DATE |
|----------|-------------|------|
| | | |

THIS DRAWING IS SUBJECT TO COPYRIGHT DO NOT REPRODUCE THIS DRAWING WITHOUT PRIOR PERMISSION

PROJECT

Proposed 4M Rear Extension
9 Lynhurst Crescent UB10 9EF

CLIENT



Mr Arulvethghasan Croos
9 Lynhurst Crescent UB10 9EF

TEL: FAX: EMAIL:

DRAWING TITLE

Existing and Proposed
Rear & Flank wall Elevation

| SCALE | 1:100 @A3 | | |
|---------|-----------|----------|----|
| DATE | 01.05.22 | STATUS | PA |
| JOB.NO. | ARUL | DRAWN | SA |
| DWG.NO. | PA-04 | REVISION | |

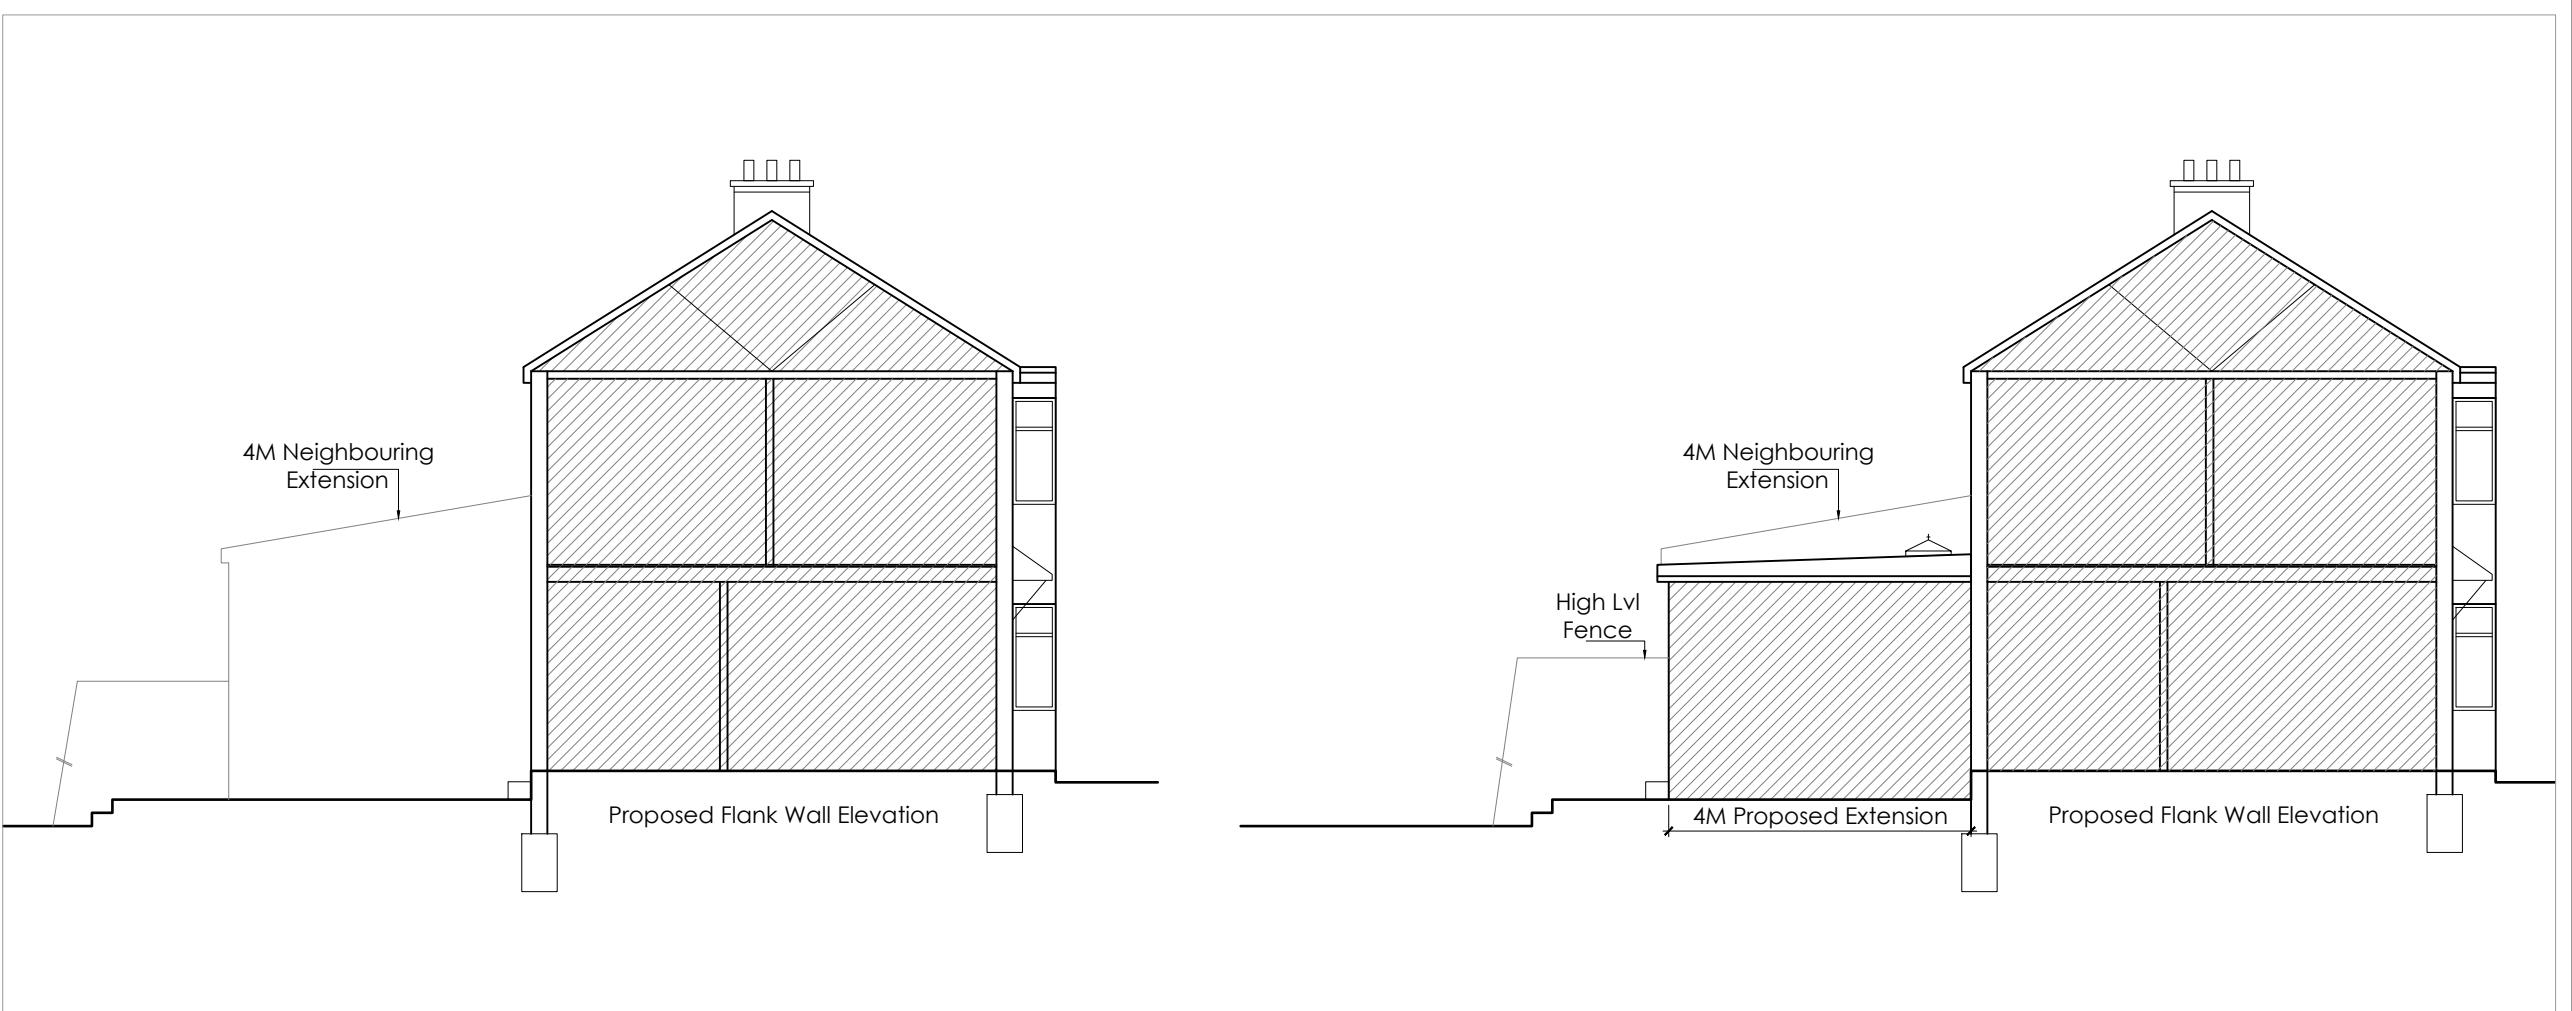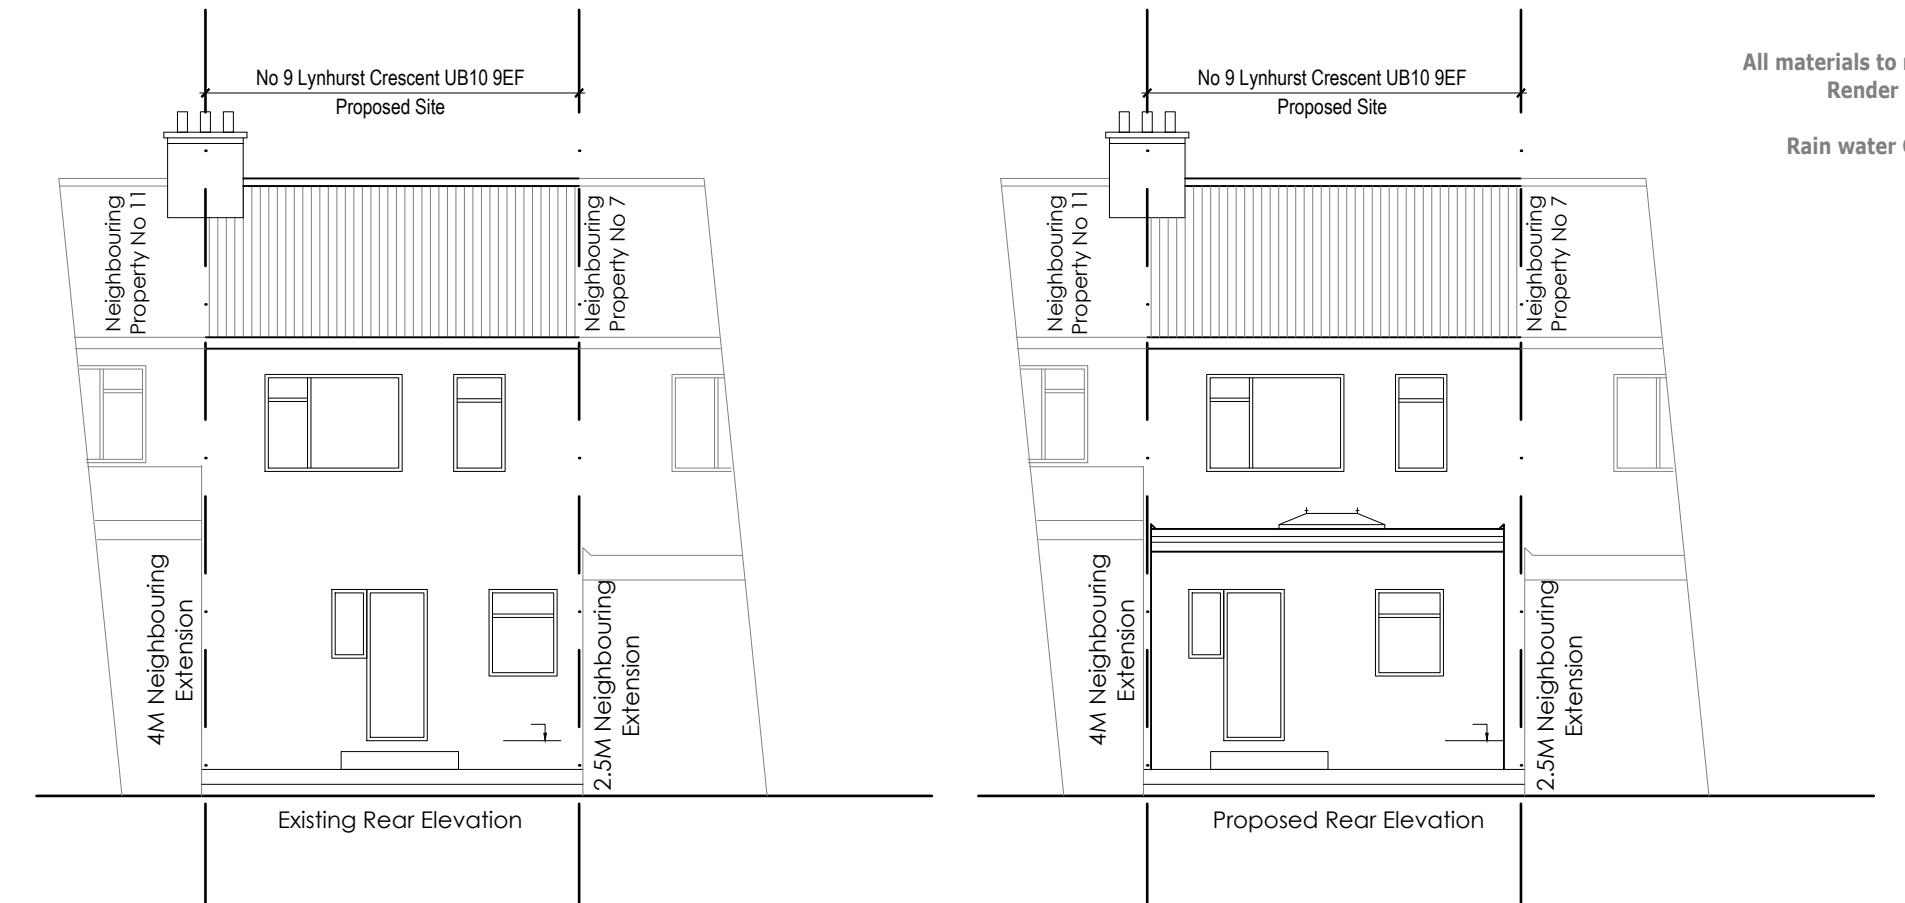

NOT APPROVED FOR CONSTRUCTION