

AERIAL VIEW

Site shown
in red



Description of proposed works

- Ground floor - Rear conservatory
- Demolition of existing conservatory
- Internal alterations
- Rooflights

Drawing nos.	scale	Description
01	1:1250	Title sheet & Location Plan

Existing		
02	Aerial Photos
03	1:100	Ground floor plan
04	1:100	Roof plan
05	1:100	Elevations Front and rear
06	1:100	Elevations Side
07	1:100	EXG 3D
08	Photos - front, rear & garden views
09	Site photos
10	Site photos



Proposed		
11	1:100	Ground floor plan
12	1:100	Roof plan
13	1:100	Elevations - front and rear
14	1:100	Elevations - sides
15	1:100	Prop 3D
16	Neighbouring examples
17	Daylight/sunlight assessment
18	Tree protection plan

Approx. areas

Existing		
Site area	-	565 sq. meters.
Ground Floor + Garage	-	115 sq. meters.

Proposed:		
Ground floor	-	20 sq. meters.

scale - 1 : 1250 @ A3

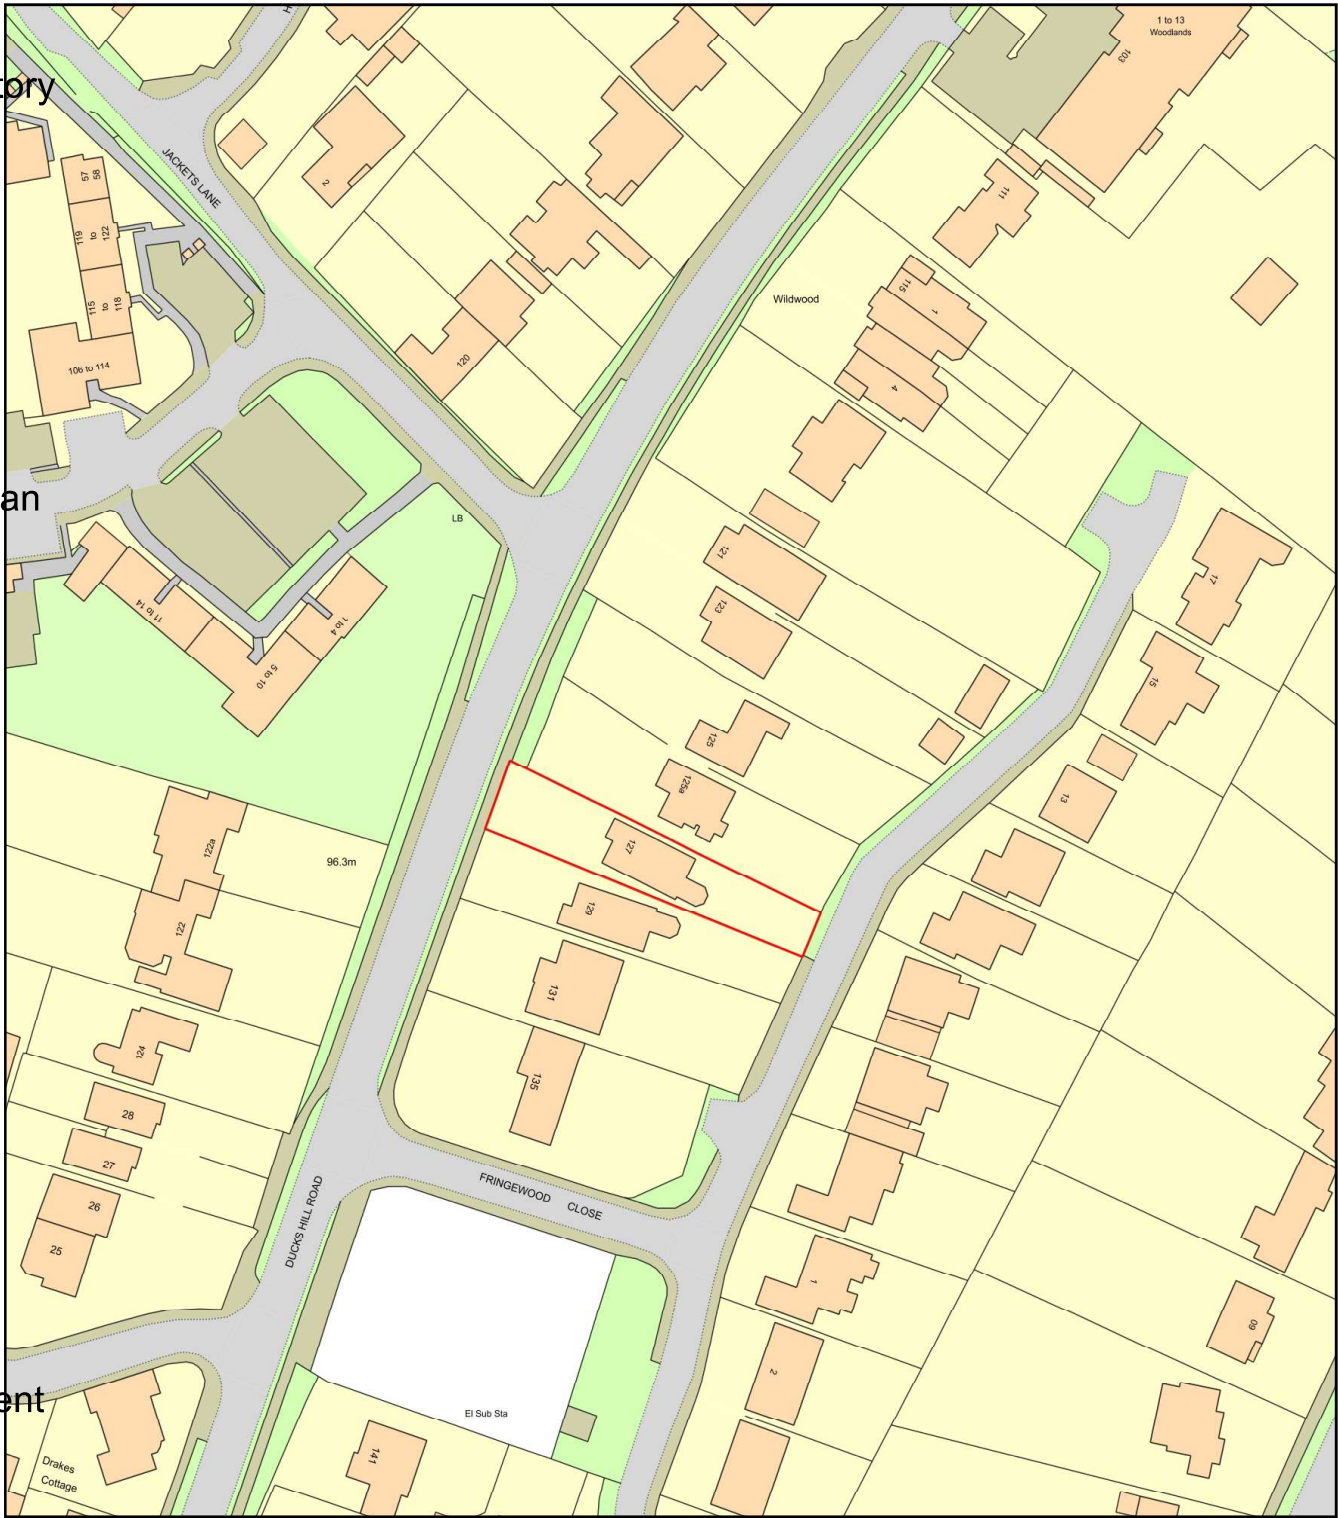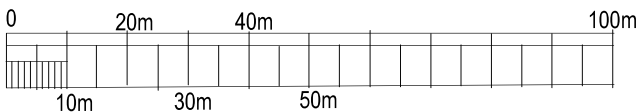

LOCATION PLAN

Site boundary
shown in red

Purpose - Householder planning application



DRAWING TITLES
&
LOCATION PLAN

All dimensions to be checked on site. All omissions & discrepancies to be reported to the designer. SSK architects owns the copyright of this drawing which must not be reproduced in whole or part without the written permission. ©	PROJECT: 127 Ducks Hill Road, Northwood, HA6 2SQ	DATE: 28/08/2022
	DWG NO: TITLE SHEET 01	REVISION:



tel : 0796 222 3141

email : sandeep@sskarchitects.co.uk