

1 FRONT ELEVATION
Scale: 1:100

GENERAL - New materials to match existing

WALLS - New walls to be facing brickwork to match existing

WINDOWS - All new windows to be UPVc double glazed, profile to match existing + set within opening to match existing.
- Side windows to be obscure glazing, top opening to be 1.7m from FFL.

ROOFLANTERN - Non opening roof lantern to sit on flat roof and not project higher than 500mm from parapet


NO CHANGE

DOORS - All new doors to be UPVc double glazed , profile to match existing + set within opening to match existing.

RWP & GUTTERS - to be UPVc white to match existing.

EAVES - Detail to match existing, ie height of fascia & soffit width + colour of soffit and fascia

ROOF - Flat roof- GRP grey/green colour

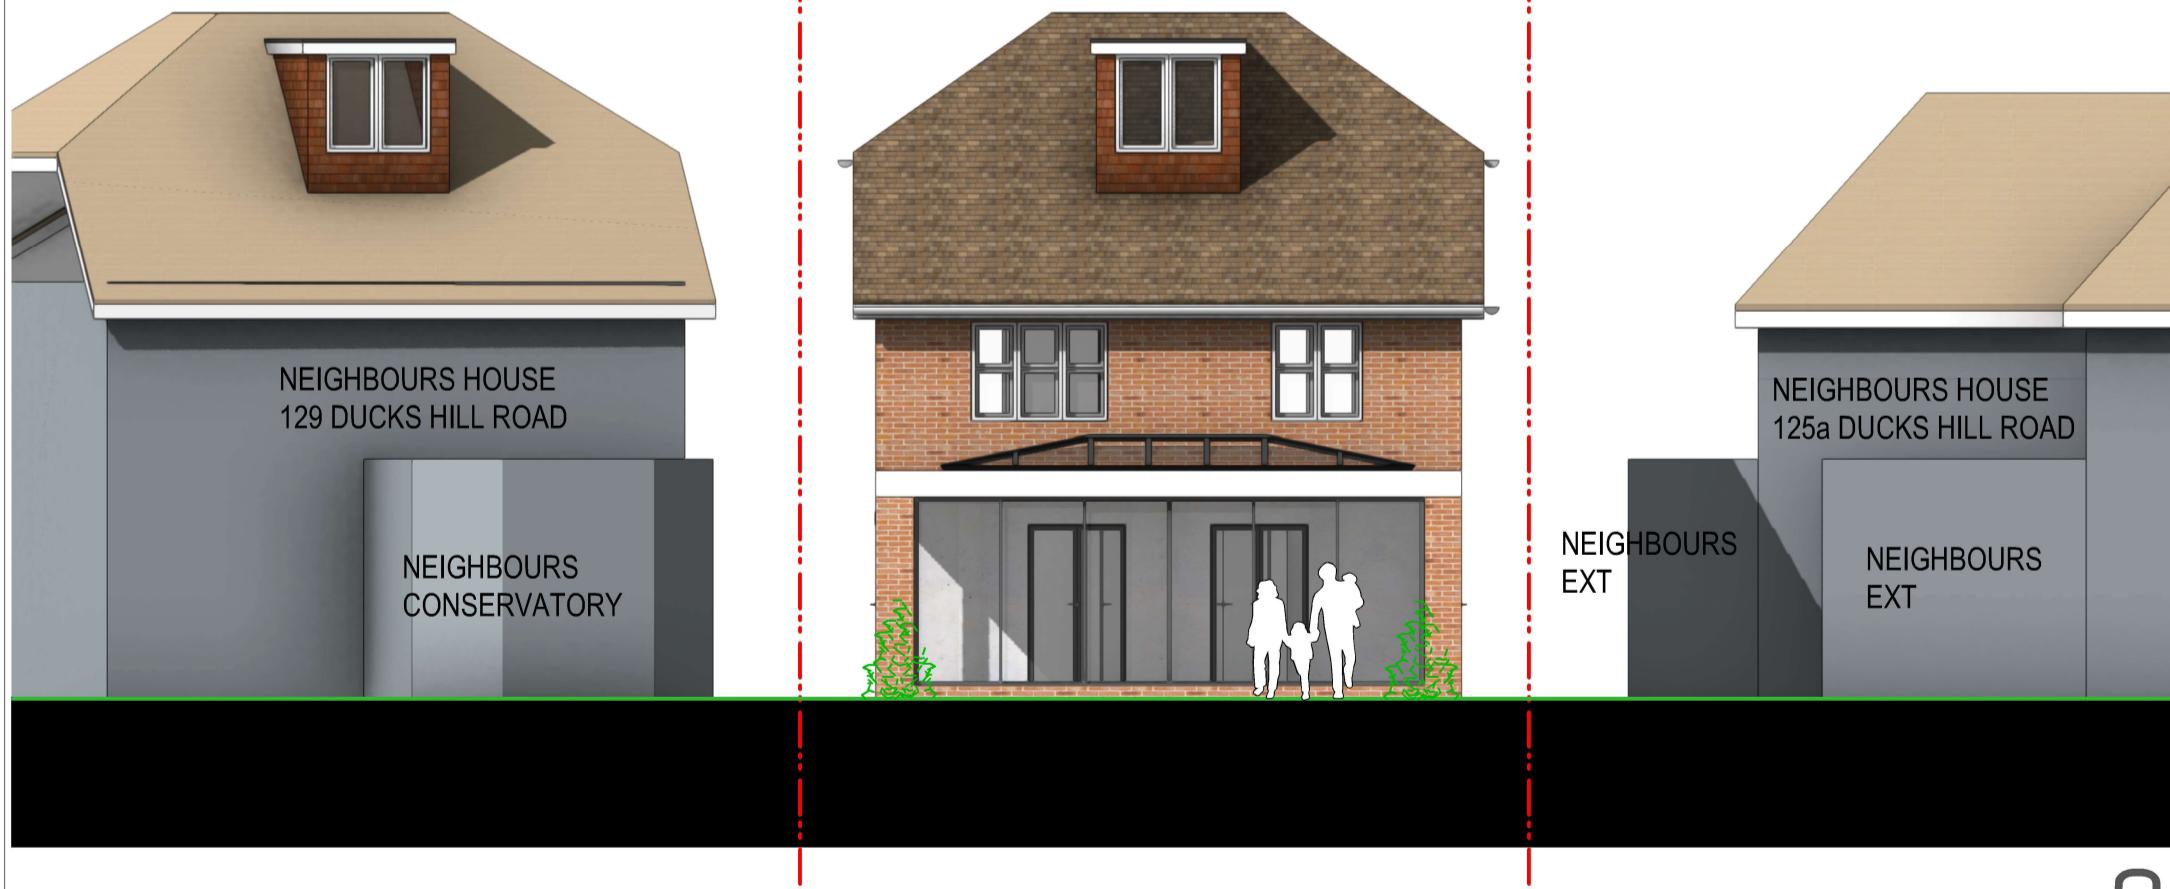

2 REAR ELEVATION
Scale: 1:100



tel : 0796 222 3141
email : sandeep@sskarchitects.co.uk

2m 4m 6m 8m
0 1m 3m 5m 7m 9m

scale - 1 : 100 @ A3

Purpose - Householder planning application

All dimensions to be checked on site.
All omissions & discrepancies to be reported to the designer.

PROJECT: 127 Ducks Hill Road,
Northwood, HA6 2SQ

DATE:
28/07/2022

© SSK architects owns the copyright of this drawing which must not be reproduced in whole or part without the written permission.

DWG NO:
PROP ELEVS F+R 13

REVISION:

PROPOSED