

Full Planning Application

Client Name

Mae and Neil

Project Address

7 Windrush Close, Ickenham, Uxbridge, UB10 8EJ

Project Issue Date

03/03/2024

Design and Access

Statement Project Description

The property is a detached house. It is not listed and is not located within a conservation area. The proposed works include the creation of a new fence to replace the current one around the back garden.

Amount, Form and Scale

The new fence will be slightly taller than the current one, and will be made of a concrete gravel board for base, than wooden fence 1800mm high, on top of this 900mm of trellis. This is to create a better privacy.

Facade and Appearance

The materials will be steel (for the posts) and wood for the fence and the trellis. The bottom base will be concrete.

Property Access

Please note that no highway or public footpath is affected by this proposed development.



Submitted For
Client's review

Project Stage
Technical stage

Client Name
Mae and Neil

Project Address
7 Windrush Close, Ickenham, Uxbridge, UB10 8EJ

NORTH AVENUE

ARCHITECTURAL, INTERIORS,
AND PROJECT MANAGEMENT
LONDON

Please check all
dimensions on site prior
commencing any work.

Sheet name
EX. Location Plan


Page No.
B. EX. 0.1

Scale | Come
indicate

A3

Issue Number
Approver

Date: 03/03/2024

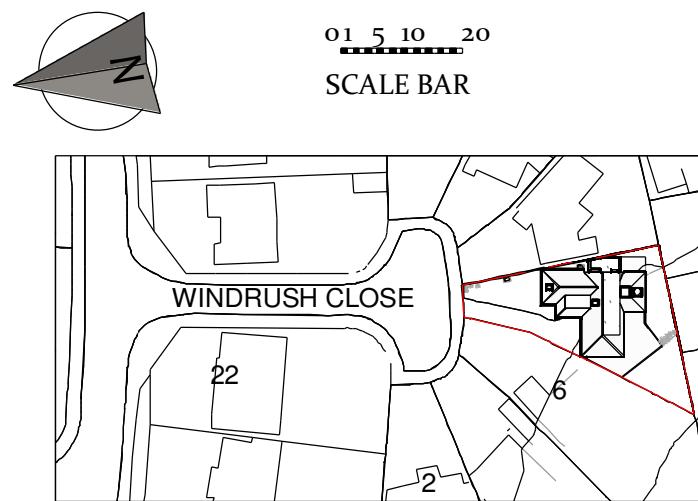


1 Site- EX - 1250

1 : 1250

2 Site- EX - 500

1 : 500

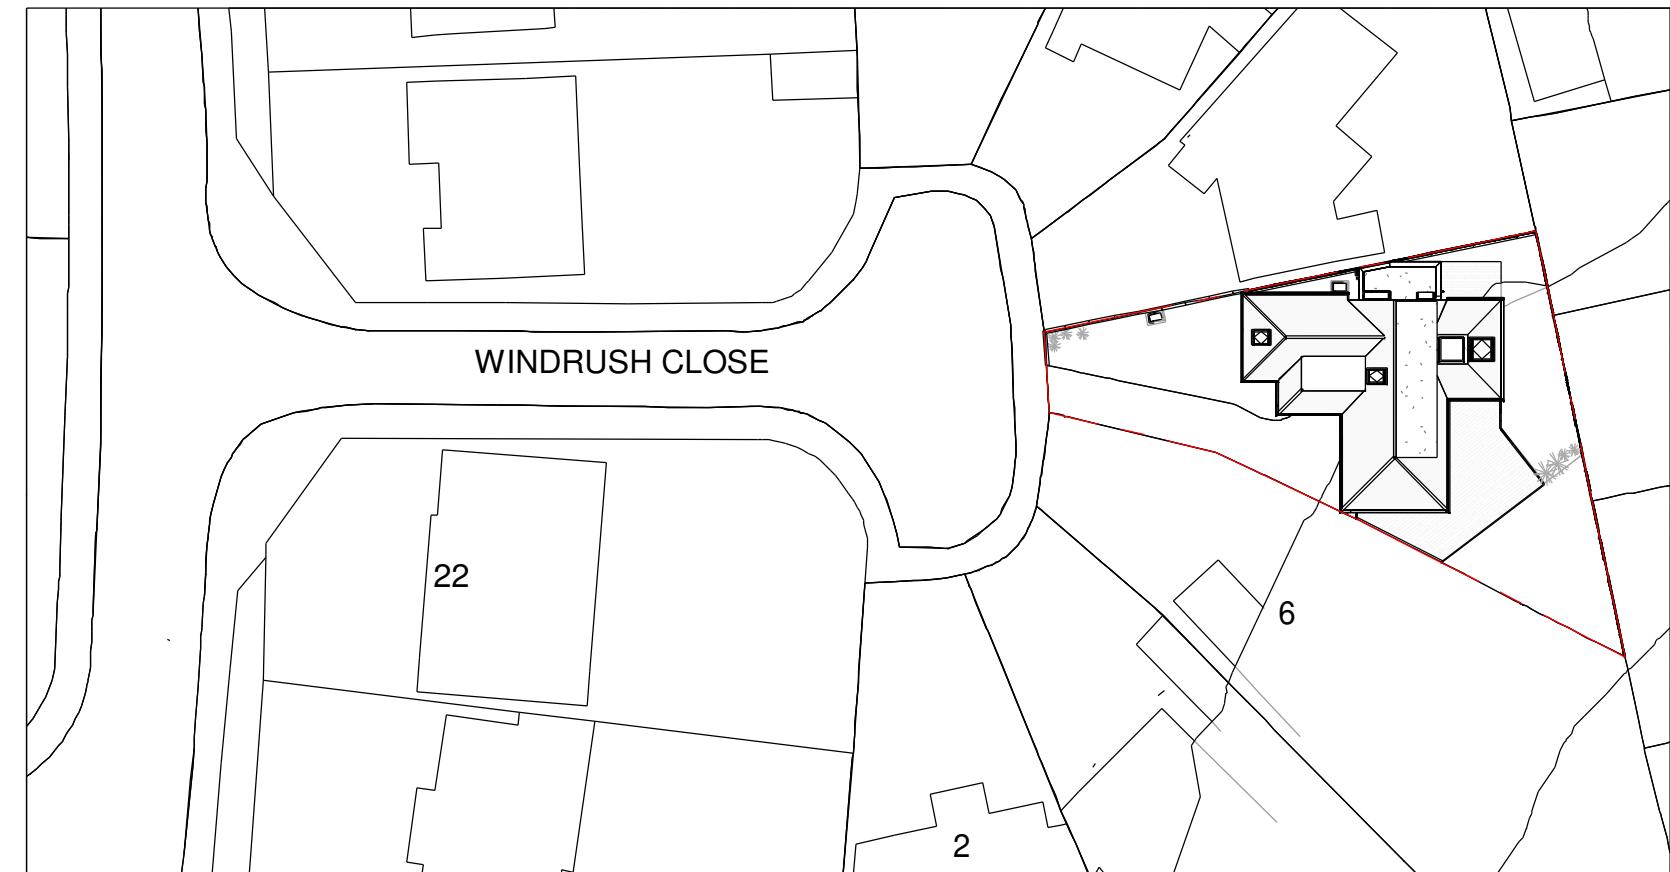

Submitted For
Client's review

Project Stage
Technical stage

Client Name
Mae and Neil

Project Address
7 Windrush Close, Ickenham, Uxbridge, UB10 8EJ

NORTH AVENUE
ARCHITECTURAL, INTERIORS,
AND PROJECT MANAGEMENT
LONDON

Please check all
dimensions on site prior
commencing any work.


Sheet name
EX Site plan



Page No.
D.PR. 4. 2d

Scale | 1 : 200

Issue Number
Supervisore

Date: 03/03/2024

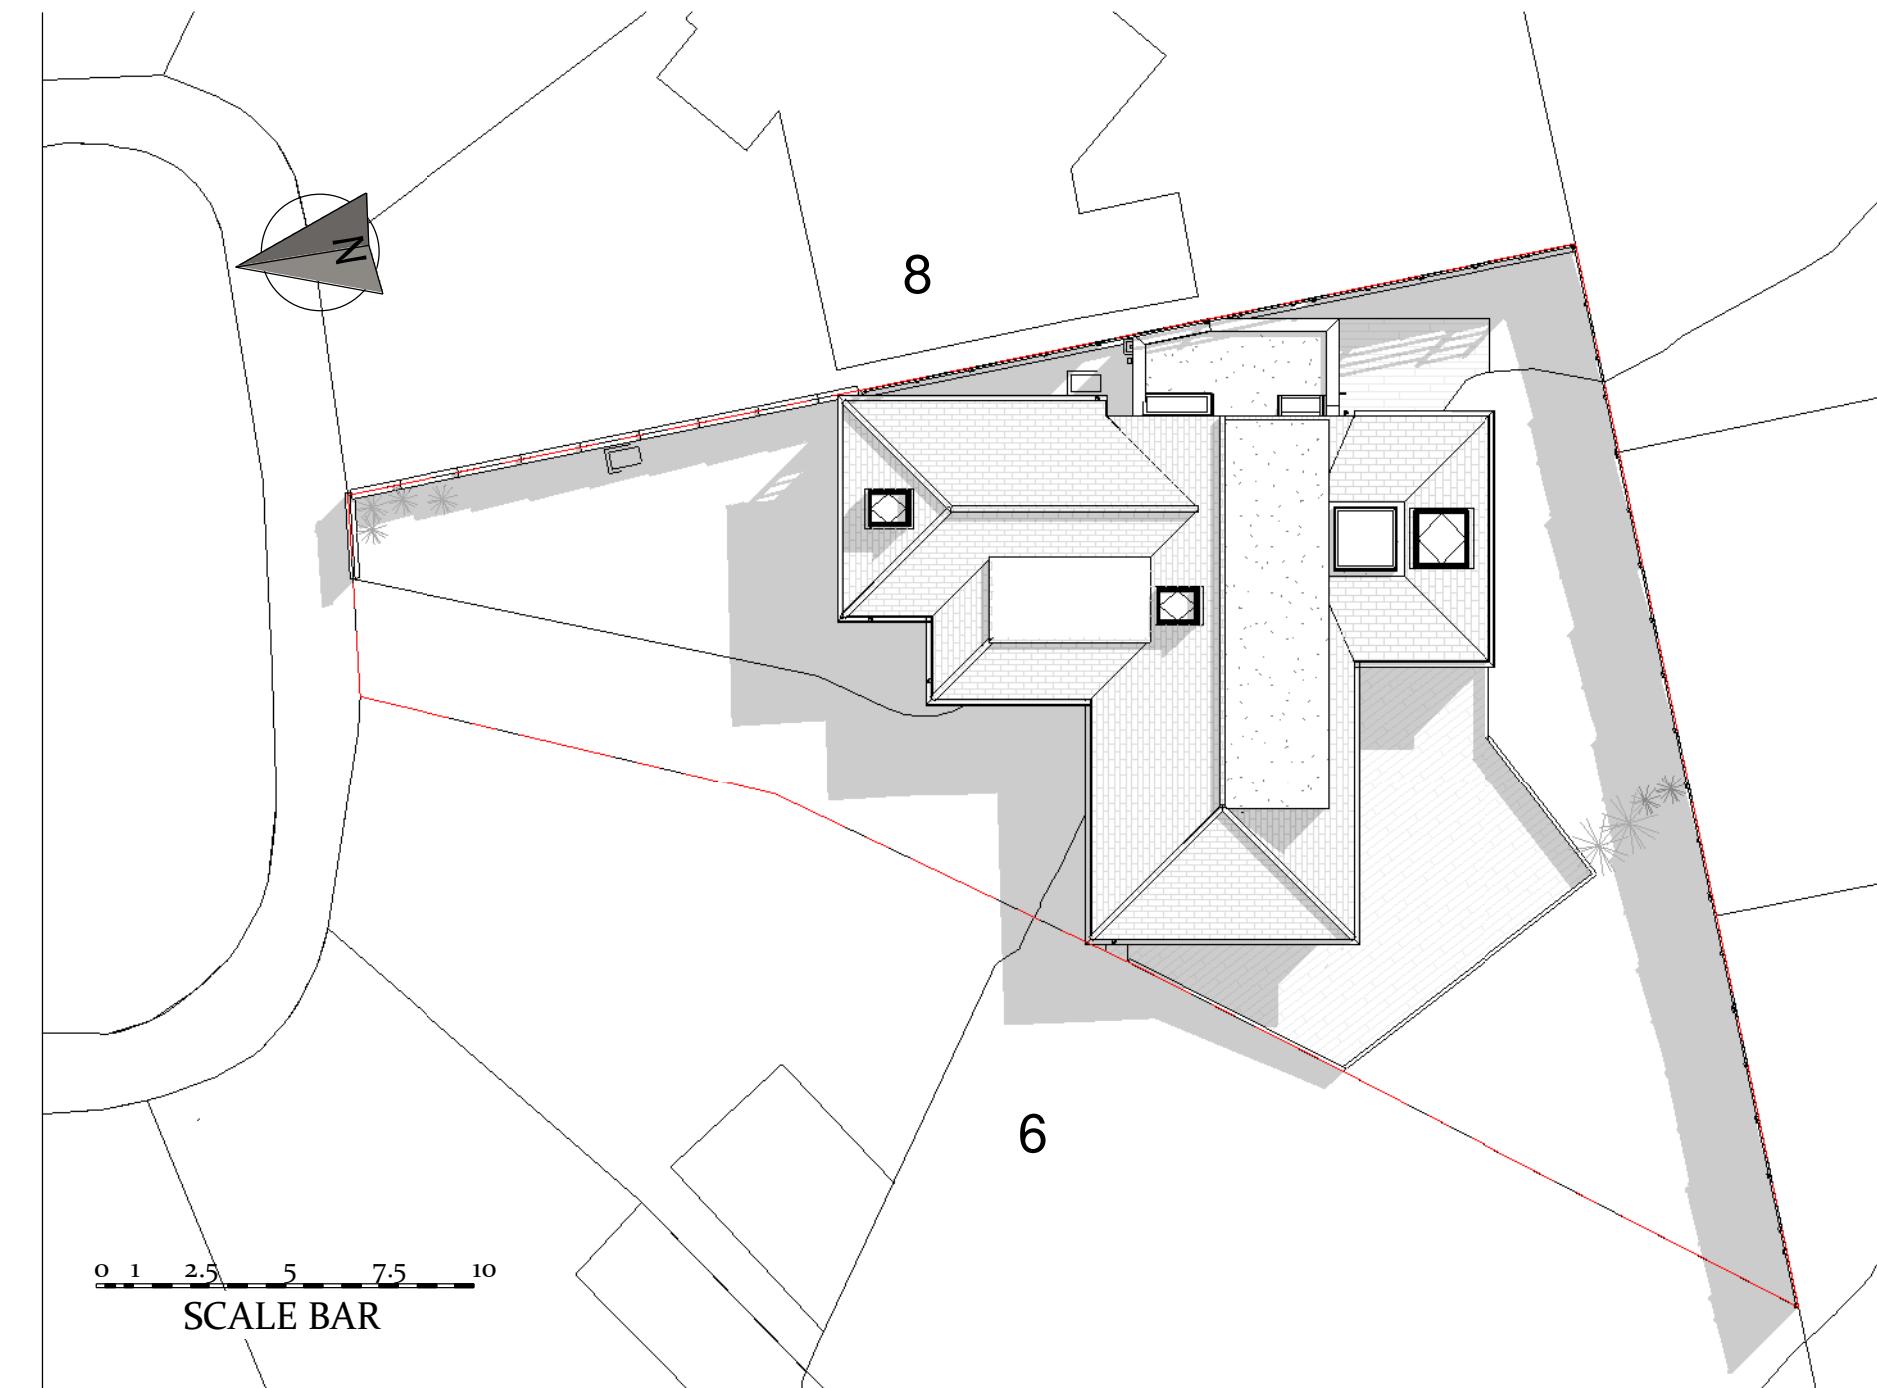

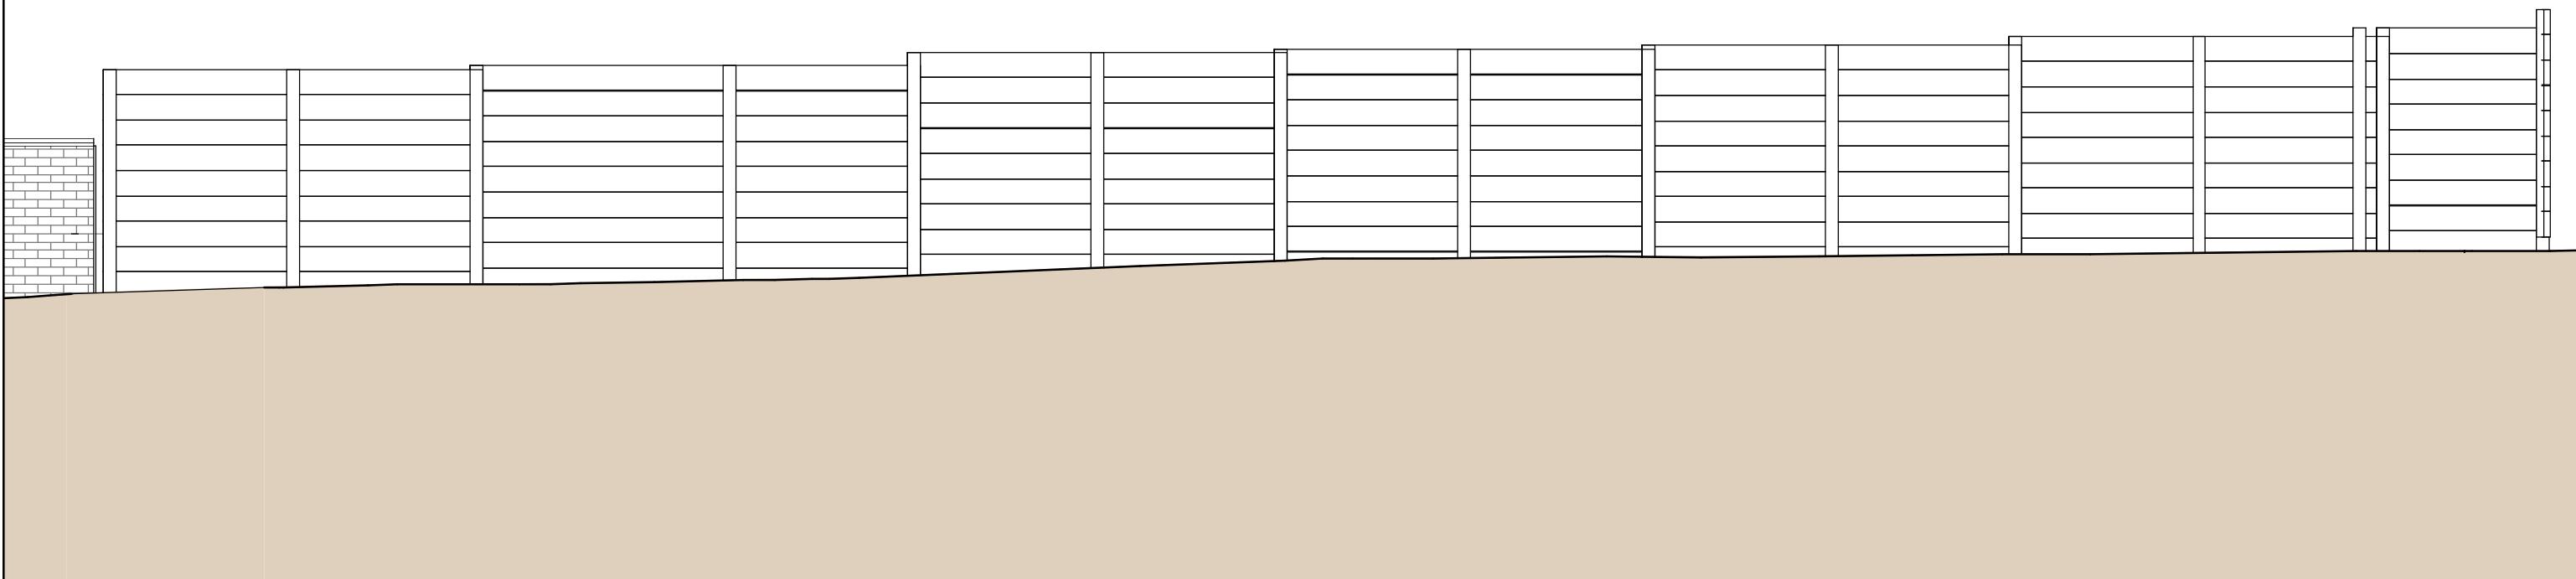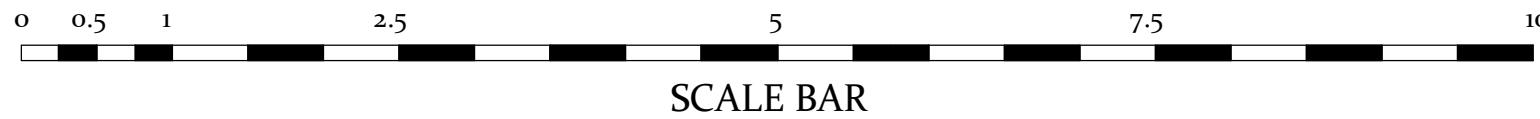

03/03/2024 16:28:04

Submitted For

Client's review

Project Stage

Technical stage

Client Name

Mae and Neil

Project Address

7 Windrush Close, Ickenham, Uxbridge, UB10 8EJ

NORTH AVENUE

ARCHITECTURAL, INTERIORS,
AND PROJECT MANAGEMENT
LONDON

Please check all
dimensions on site prior
commencing any work.

Sheet name
Fence EX Section

Page No.
D.PR.4.2e

Scale | 1 : 50

A3

Issue Number

Supervisore

Date: 03/03/2024

Submitted For

Client's review

Project Stage


Technical stage

Client Name

Mae and Neil

Project Address

7 Windrush Close, Ickenham, Uxbridge, UB10 8EJ

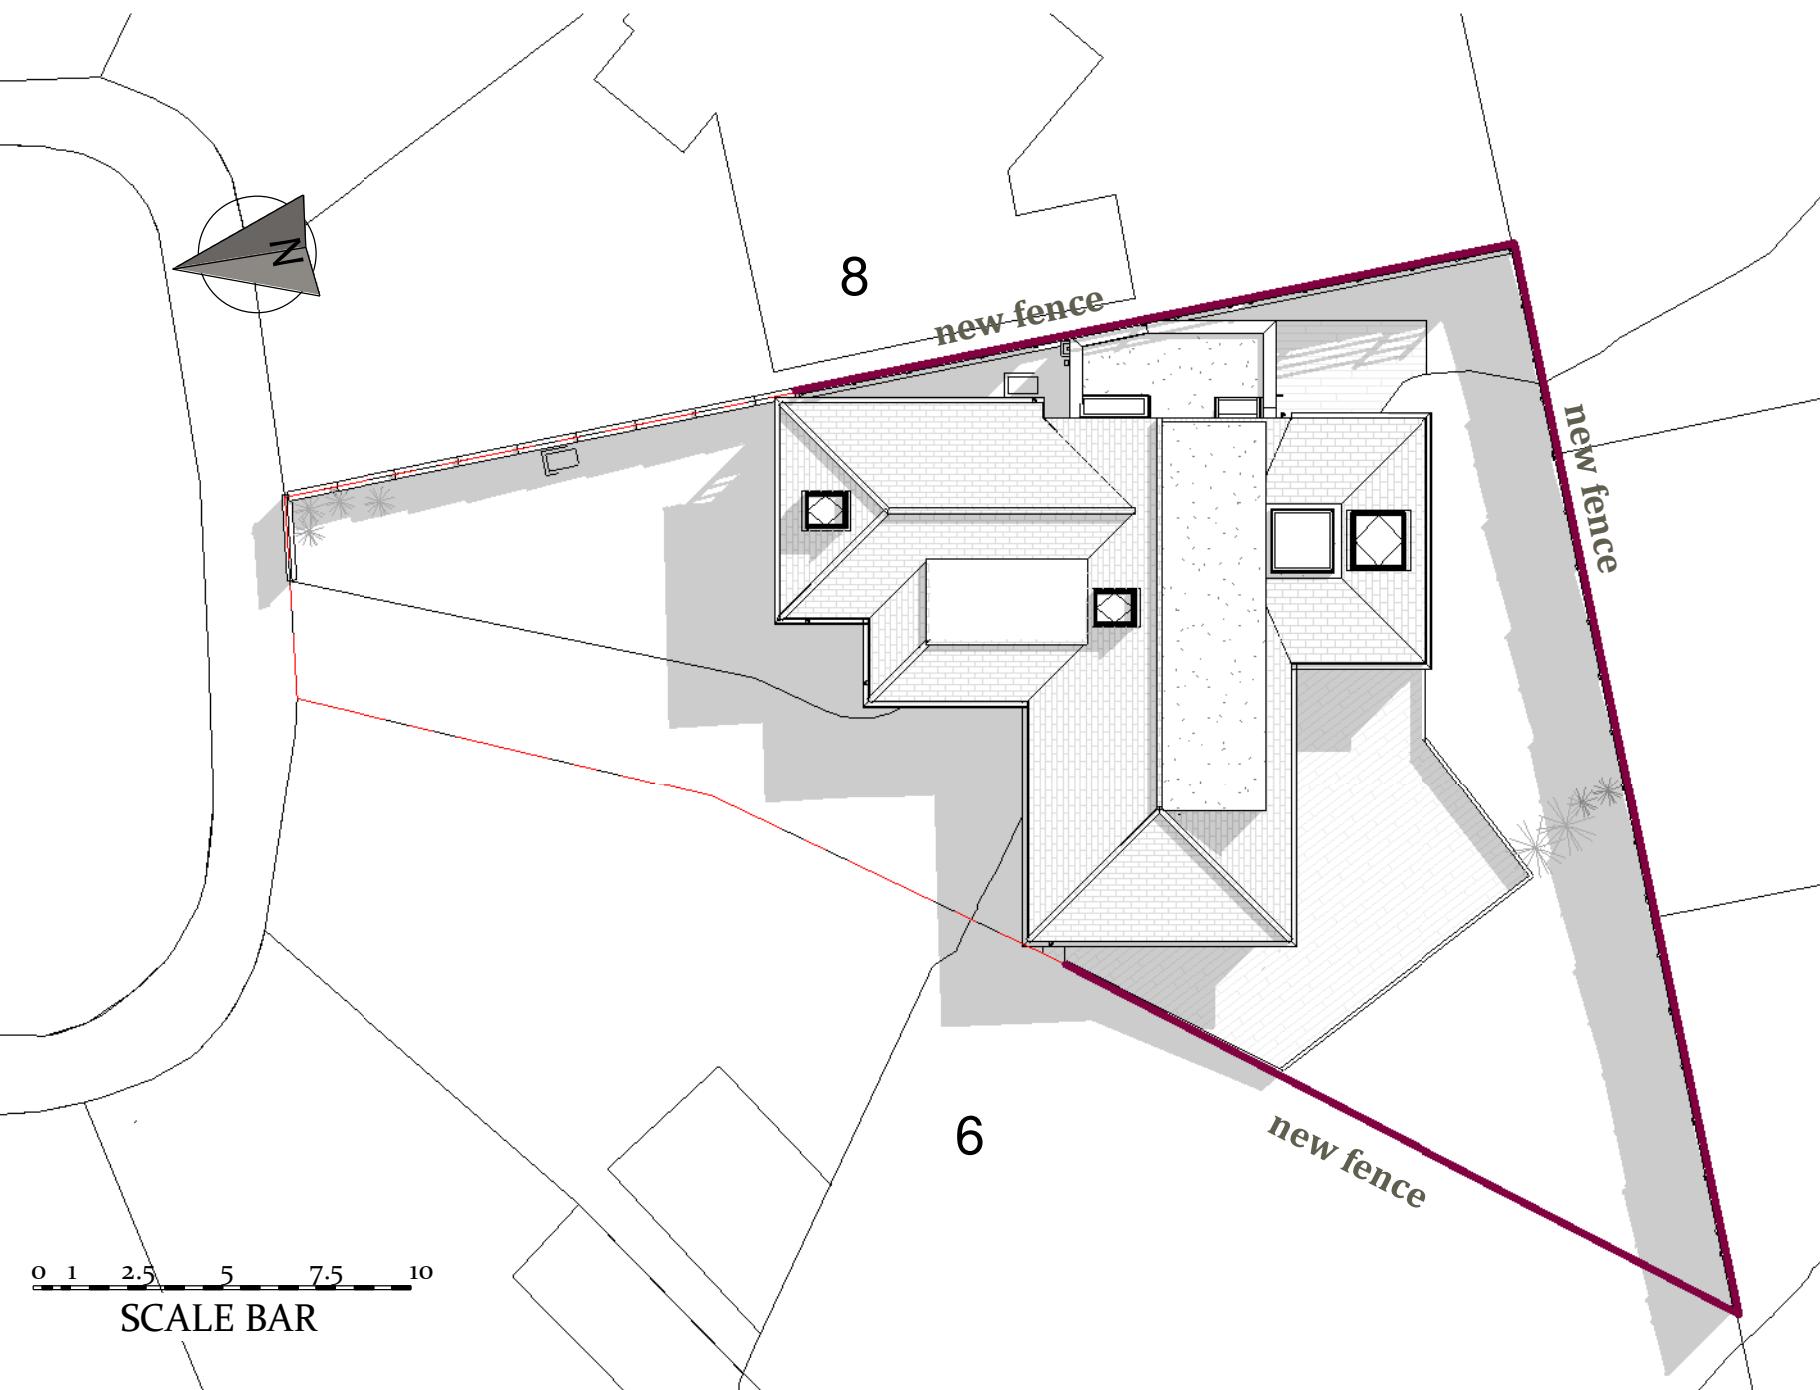

NORTH AVENUE

ARCHITECTURAL, INTERIORS,
AND PROJECT MANAGEMENT
LONDON

Please check all
dimensions on site prior
commencing any work.

Sheet name

PR Site plan

Page No.

D.PR.4.3e



Scale | 1 : 200

A3

Issue Number

Supervisore

Date: 03/03/2024

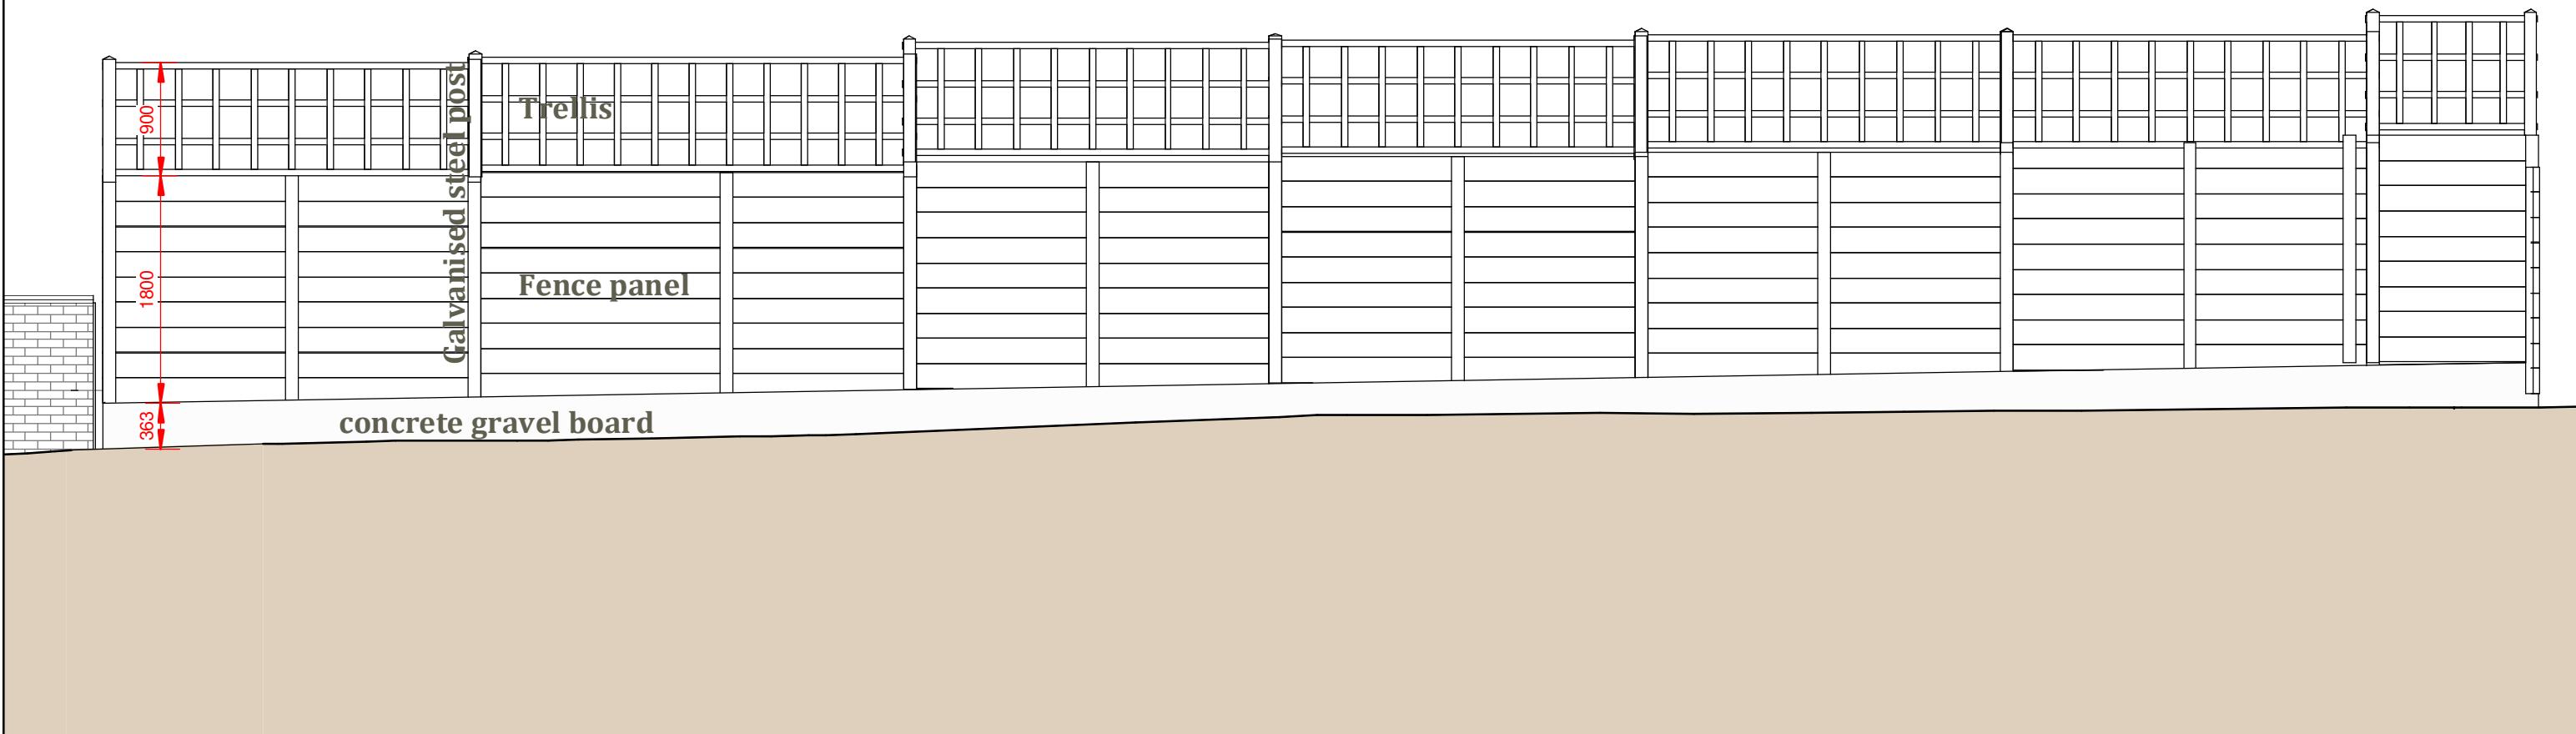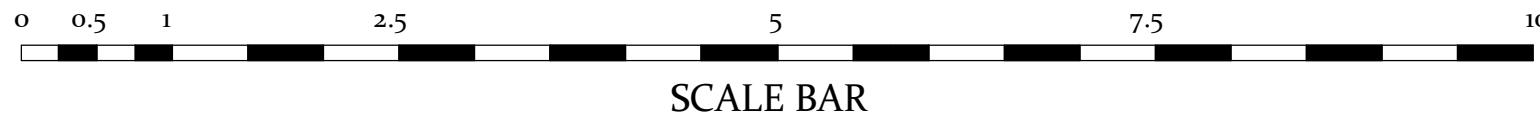

03/03/2024 16:28:06

Submitted For

Client's review

Project Stage

Technical stage

Client Name

Mae and Neil

Project Address

7 Windrush Close, Ickenham, Uxbridge, UB10 8EJ

NORTH AVENUE

ARCHITECTURAL, INTERIORS,
AND PROJECT MANAGEMENT
LONDON

Please check all
dimensions on site prior
commencing any work.

Sheet name

Fence PR Section

Page No.

D. PR. 4. 3f

Scale | 1 : 50

A3

Issue Number

Supervisore

Date: 03/03/2024