

# Full Planning Application

Client Name

**Mae and Neil**

Project Address

**7 Windrush Close, Ickenham, Uxbridge, UB10 8EJ**

Project Issue Date

**23/06/2024**

## Design and Access

### Statement Project Description

The property is a detached house. It is not listed and is not located within a conservation area. The proposed works include the creation of a new fence to replace the current one around the back garden.

### Amount, Form and Scale

The new fence will be slightly taller than the current one, and will be made of a concrete gravel board for base, than wooden fence 1800mm high, on top of this 900mm of trellis. This is to create a better privacy.


### Facade and Appearance

The materials will be steel (for the posts) and wood for the fence and the trellis. The bottom base will be concrete.


### Property Access

Please note that no highway or public footpath is affected by this proposed development.



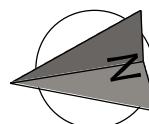

0 1 5 10 20  
SCALE BAR

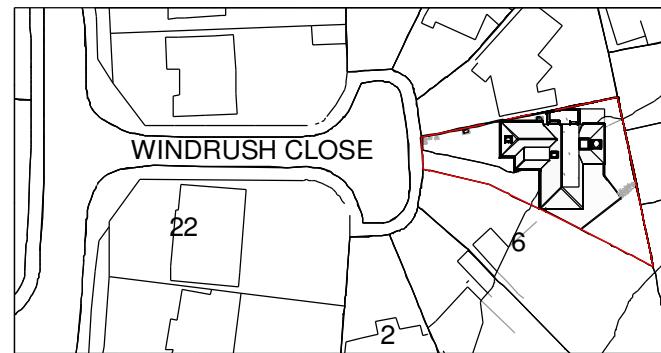


1 Site- EX - 1250

1 : 1250



0 1 5 10 20  
SCALE BAR

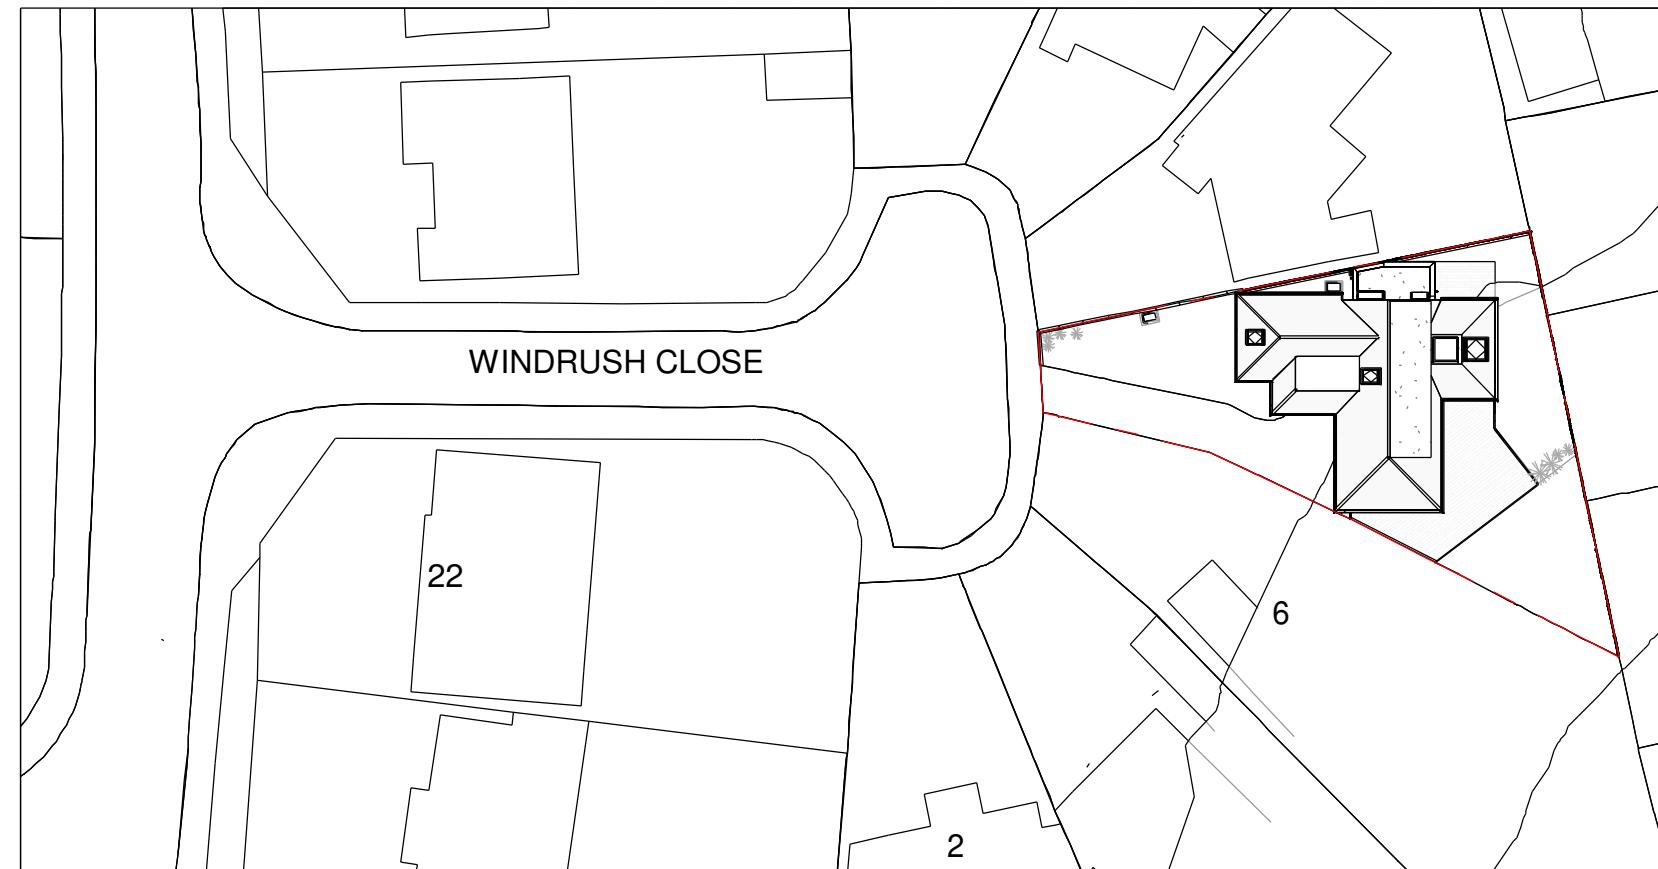

2 Site- EX - 500

1 : 500

Submitted For

Client's review

Project Stage

Technical stage

Client Name

Mae and Neil

Project Address

7 Windrush Close, Ickenham, Uxbridge, UB10 8EJ

NORTH AVENUE

ARCHITECTURAL, INTERIORS,  
AND PROJECT MANAGEMENT  
LONDON

Please check all  
dimensions on site prior  
commencing any work.

Sheet name

EX. Location Plan

Page No.

B. EX. 0. 1

Scale | Come  
indicate

A3

Issue Number

Approver

Date: 23/06/2024

Submitted For

Client's review

Project Stage

Technical stage

Client Name

Mae and Neil

Project Address

7 Windrush Close, Ickenham, Uxbridge, UB10 8EJ

NORTH AVENUE

ARCHITECTURAL, INTERIORS,  
AND PROJECT MANAGEMENT  
LONDON

Please check all  
dimensions on site prior  
commencing any work.

Sheet name

EX Site plan

Page No.

D.PR.4.2d


Scale | 1 : 200



A3

Issue Number

Supervisore

Date: 23/06/2024

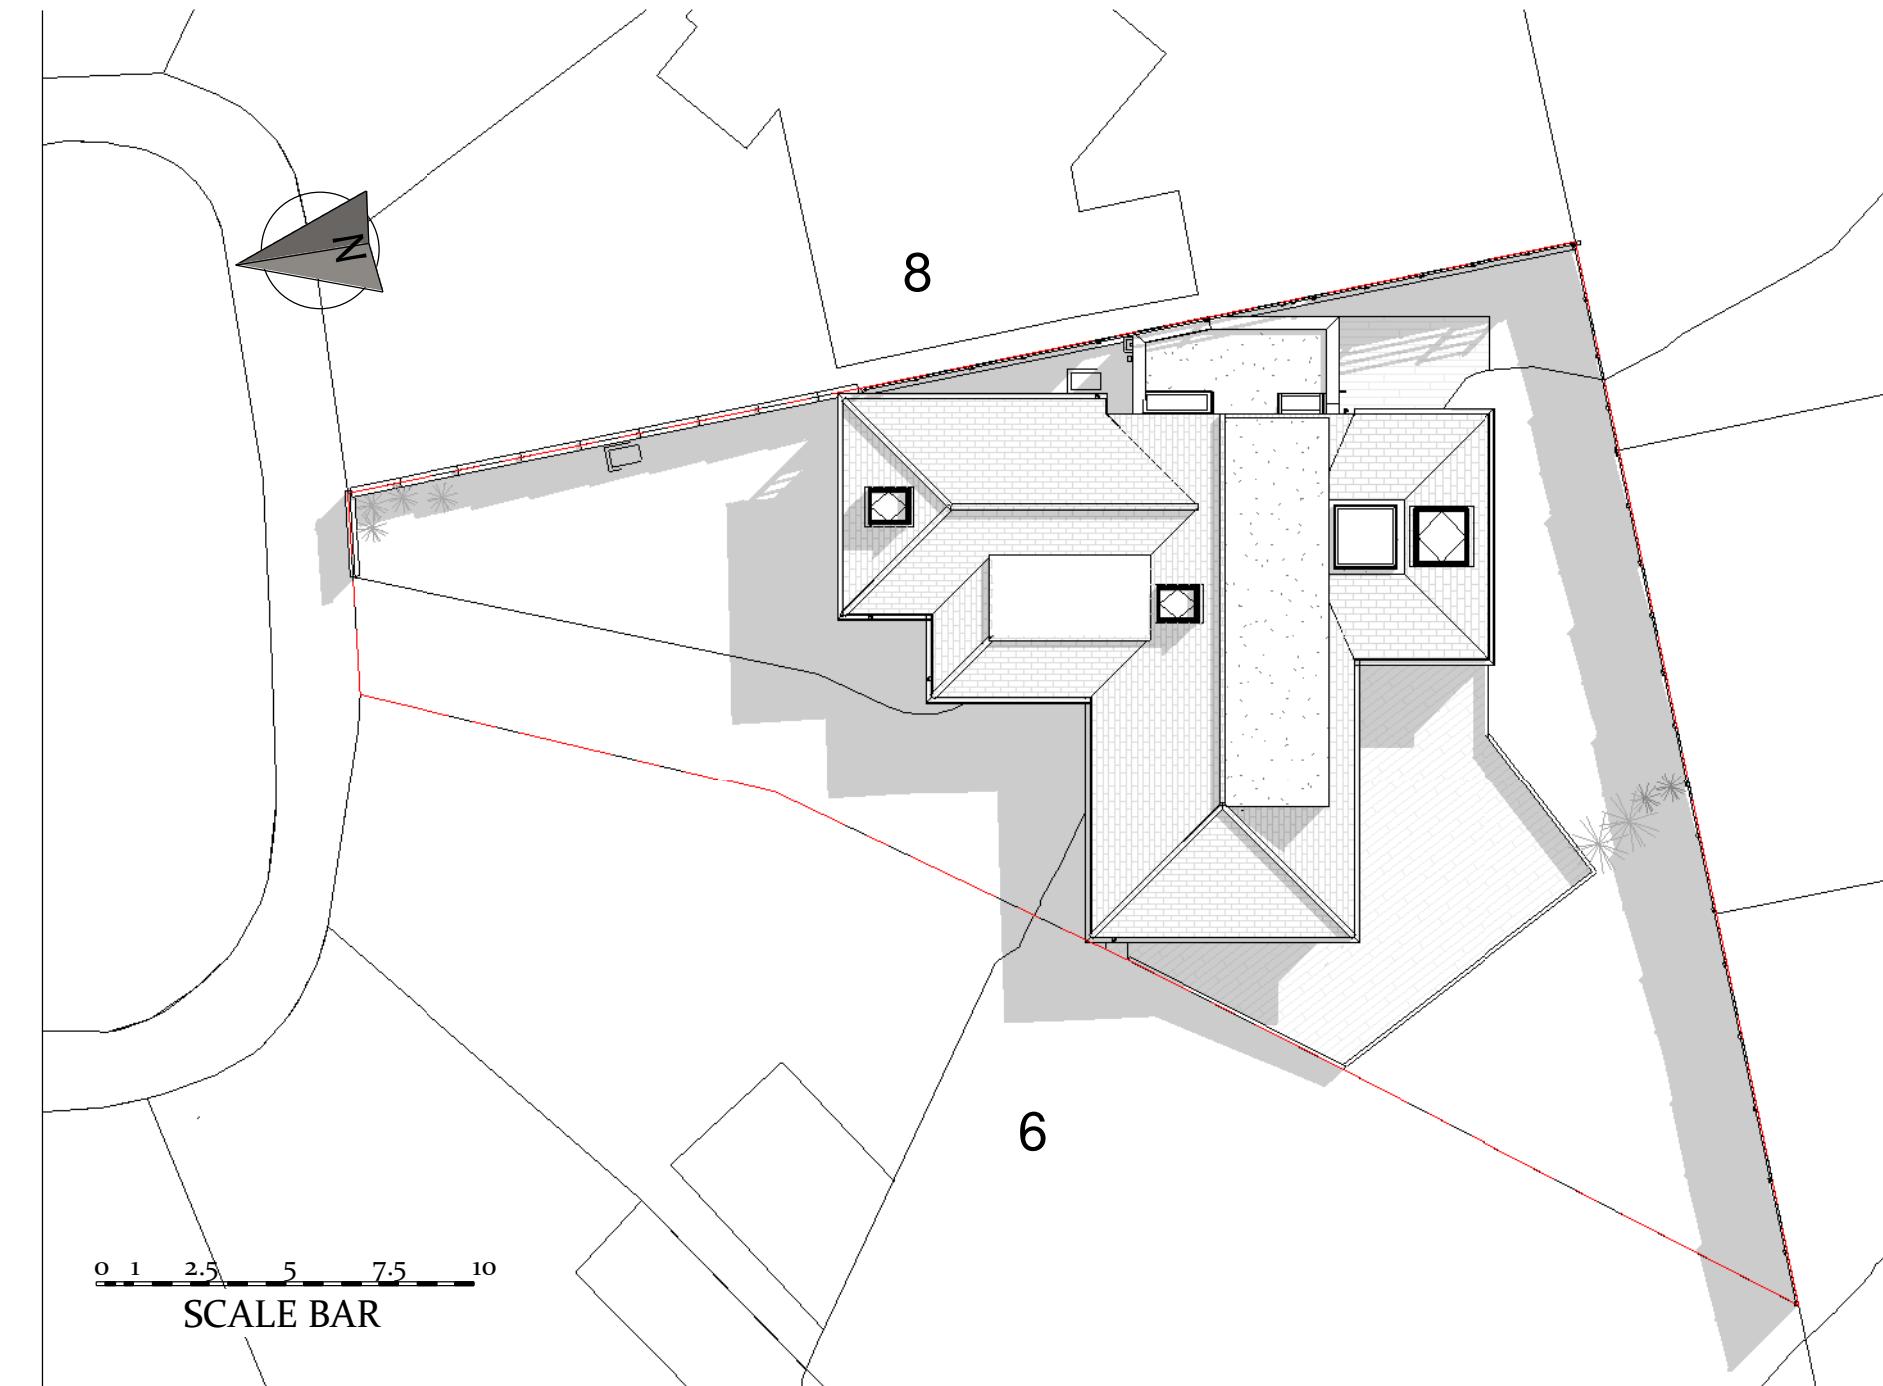

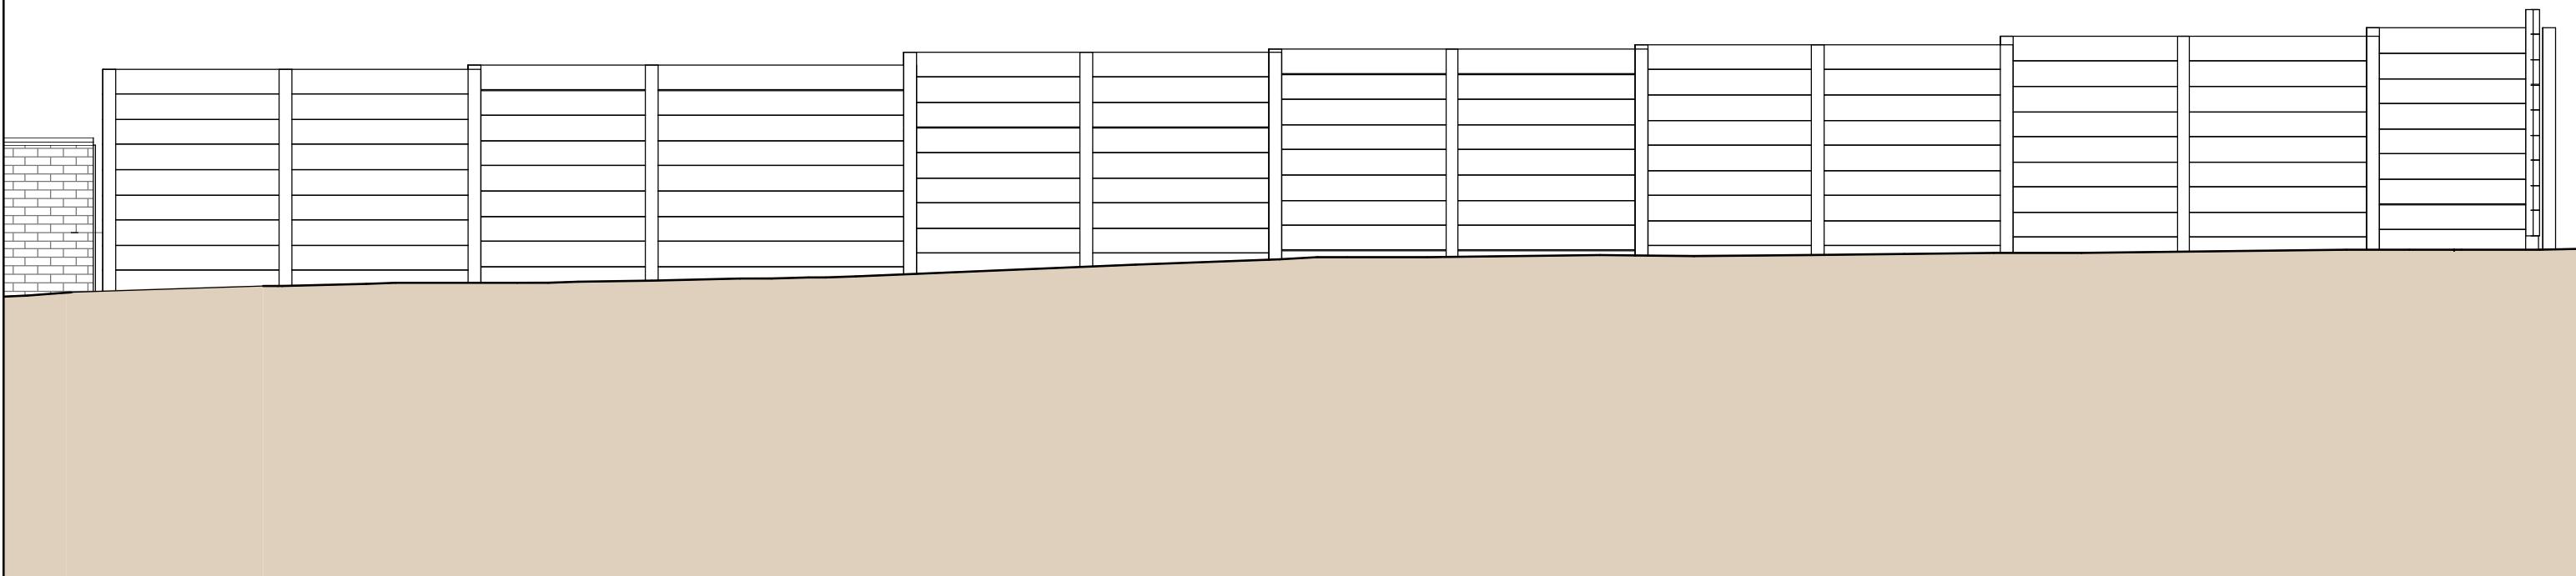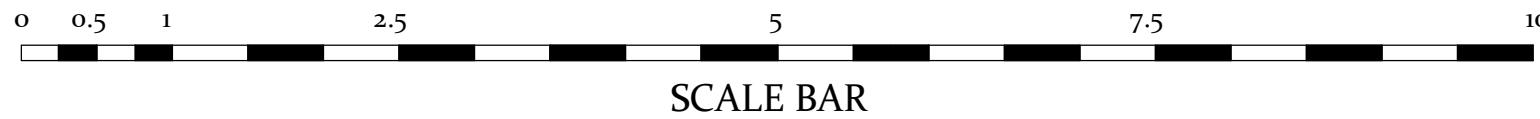

23/06/2024 17:07:22

Submitted For  
Client's review

Client Name  
**Mae and Neil**

Project Address  
**7 Windrush Close, Ickenham, Uxbridge, UB10 8EJ**

**NORTH AVENUE**  
ARCHITECTURAL, INTERIORS,  
AND PROJECT MANAGEMENT  
LONDON

Please check all  
dimensions on site prior  
commencing any work.

Sheet name  
**Fence EX Section**

Page No.  
**D.PR.4.2e**

Scale | 1 : 50

**A3**

Issue Number  
**Supervisore**  
Date: 23/06/2024

Submitted For

Client's review

Project Stage

Technical stage

Client Name

Mae and Neil

Project Address

7 Windrush Close, Ickenham, Uxbridge, UB10 8EJ

NORTH AVENUE

ARCHITECTURAL, INTERIORS,  
AND PROJECT MANAGEMENT  
LONDON

Please check all  
dimensions on site prior  
commencing any work.

Sheet name

PR Site plan

Page No.

D.PR.4.3e


Scale | 1 : 200



A3

Issue Number

Supervisore

Date: 23/06/2024

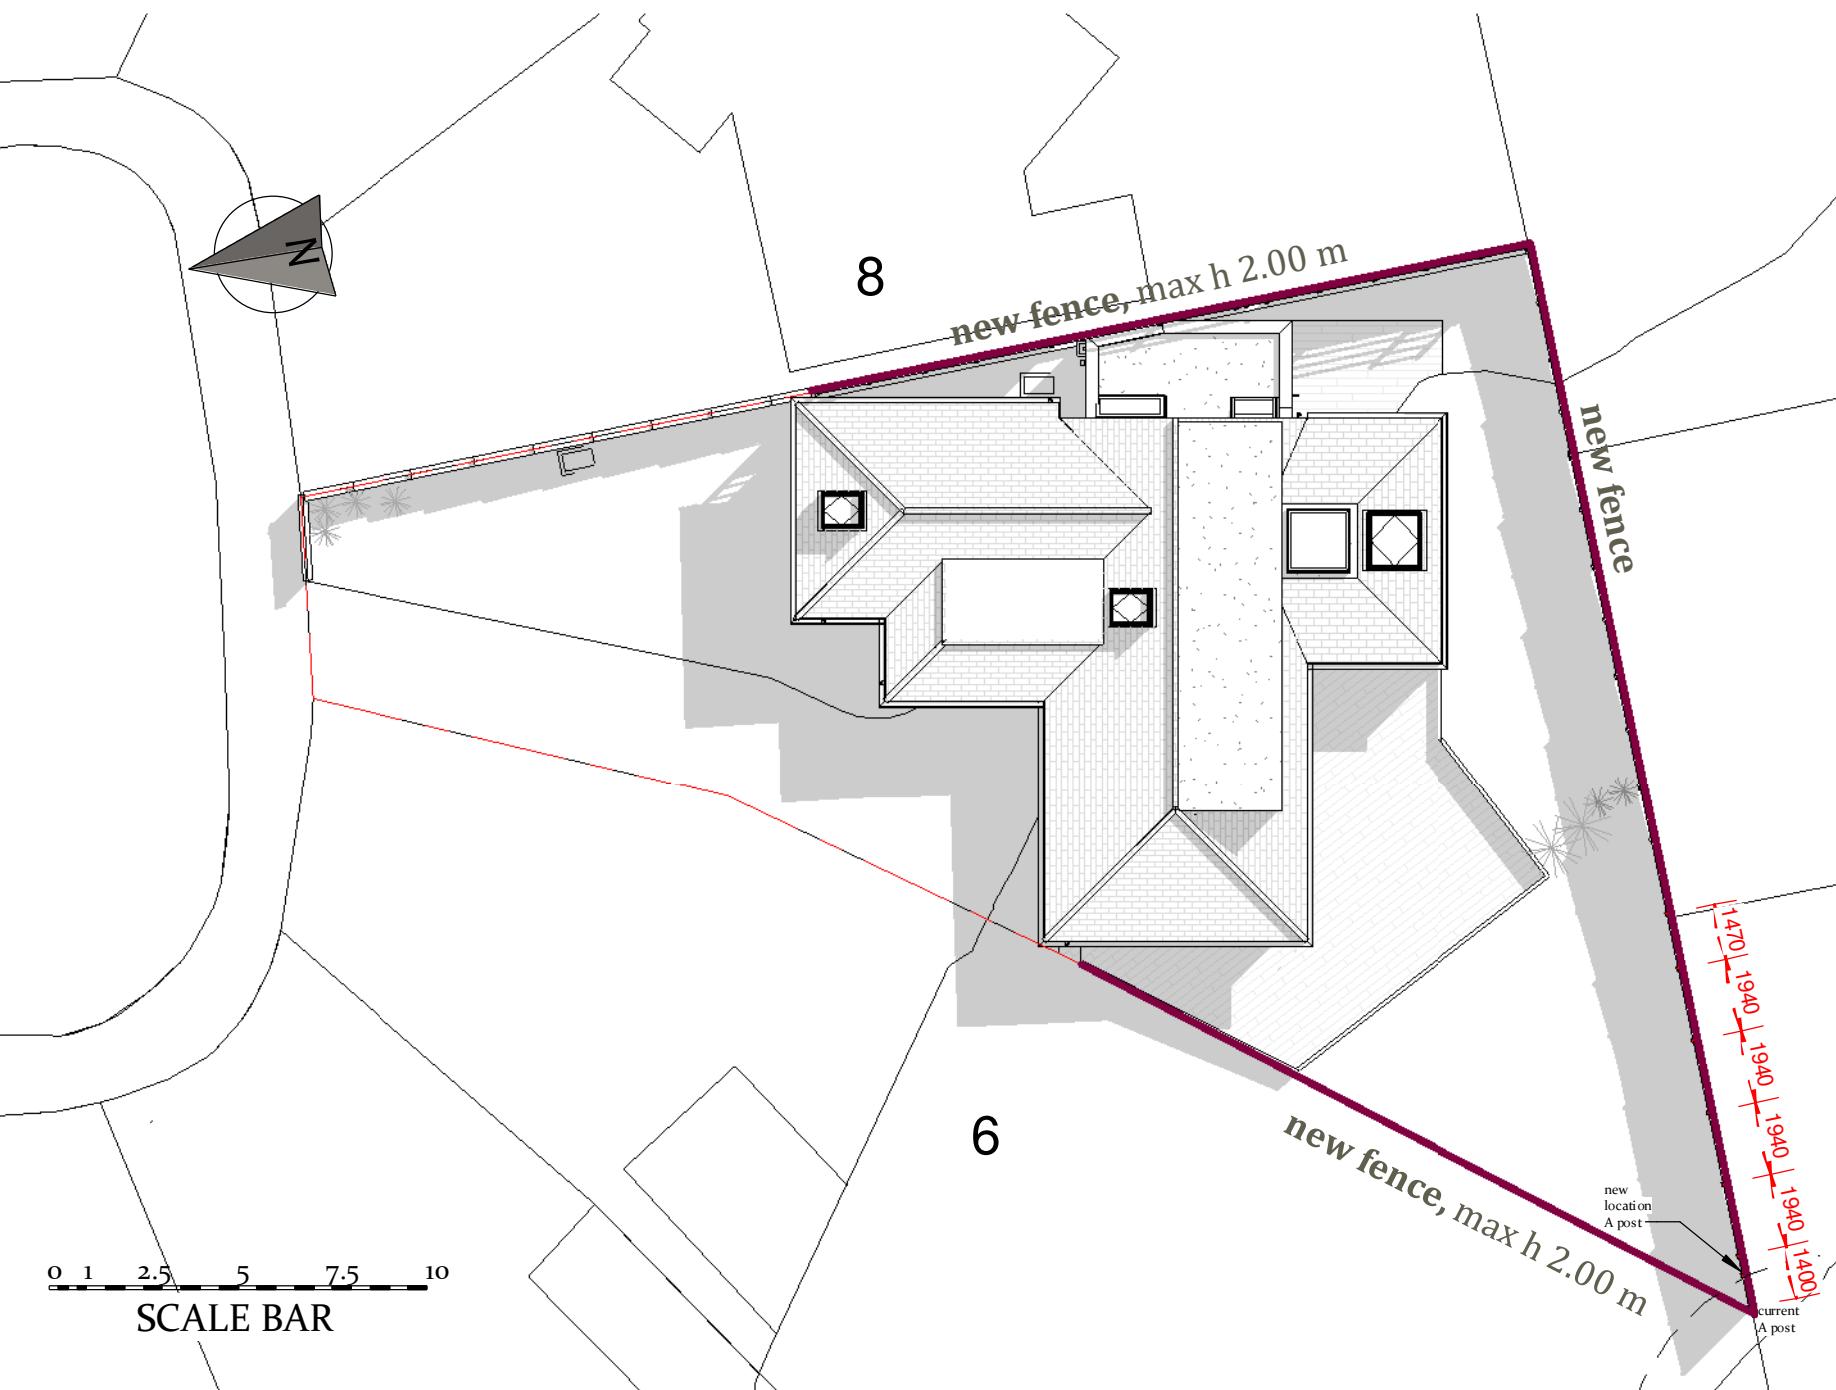

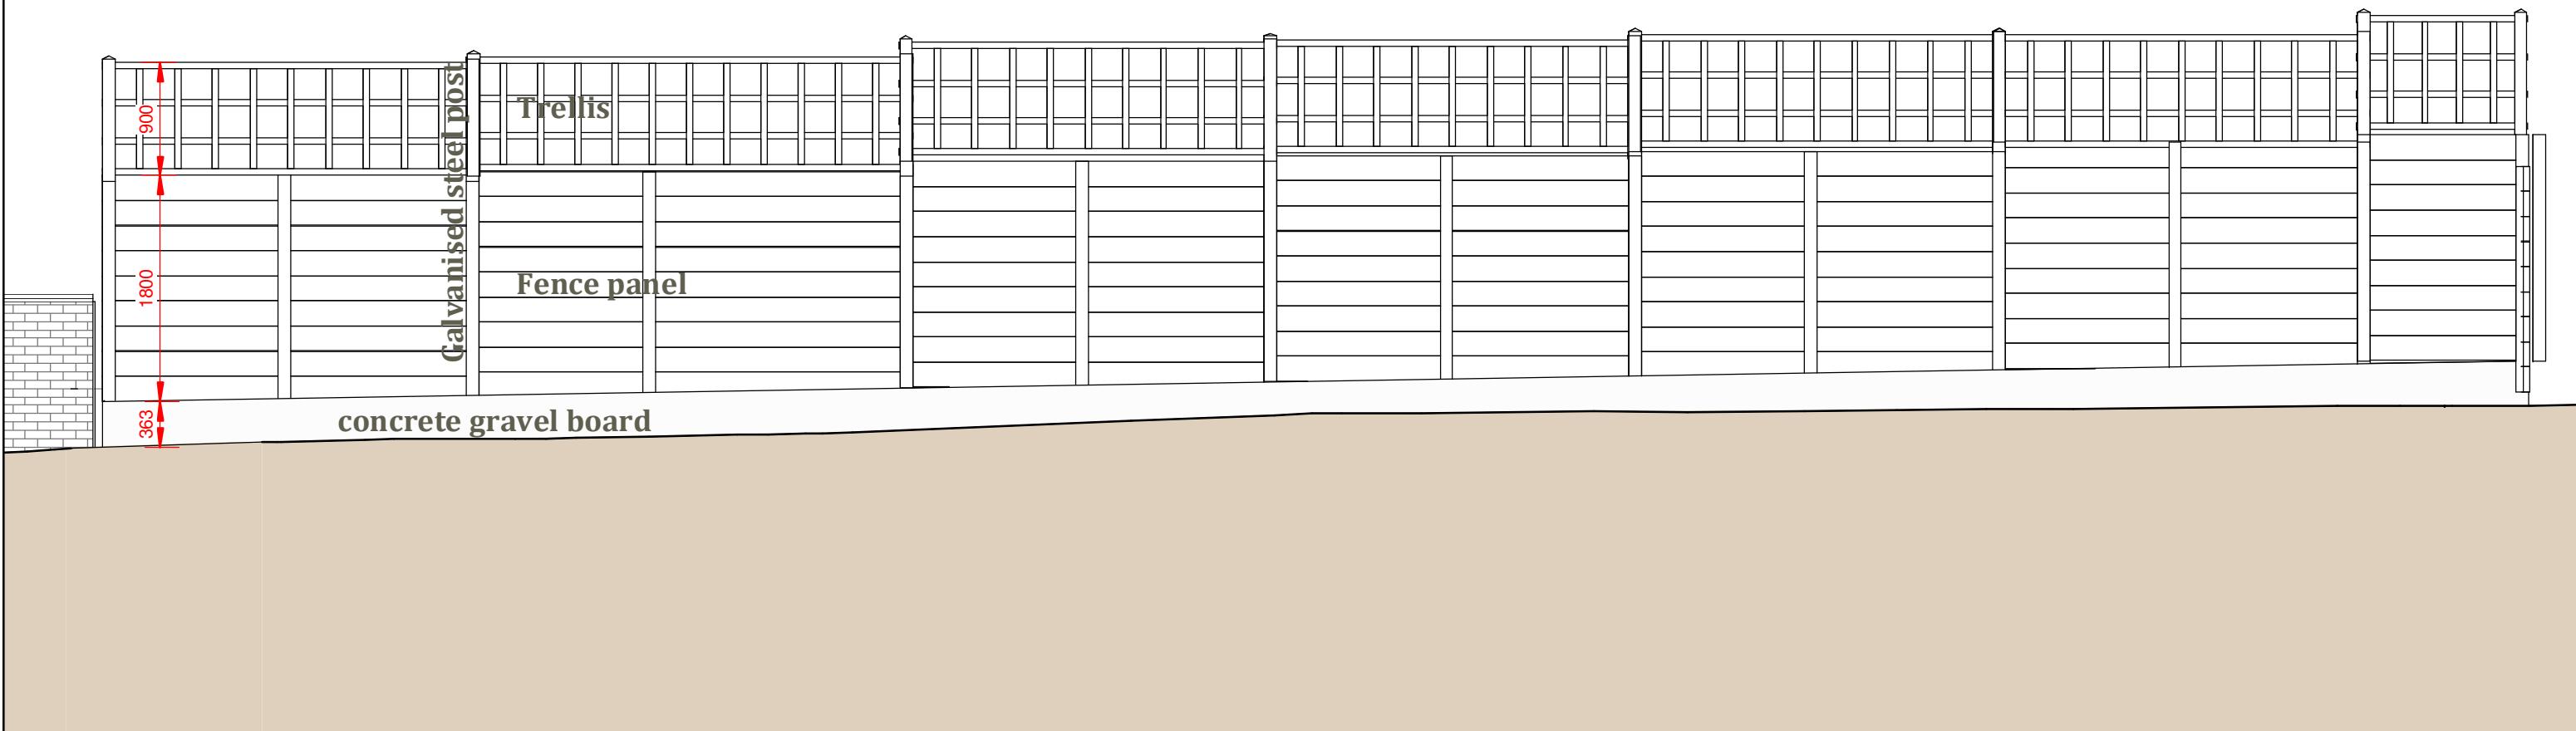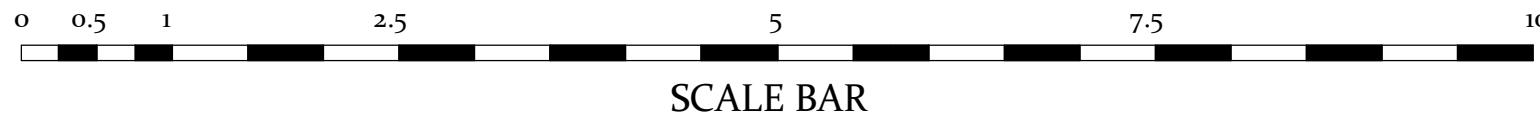

23/06/2024 17:07:23

Submitted For

Client's review

Project Stage

Technical stage

Client Name

Mae and Neil

Project Address

7 Windrush Close, Ickenham, Uxbridge, UB10 8EJ

NORTH AVENUE

ARCHITECTURAL, INTERIORS,  
AND PROJECT MANAGEMENT  
LONDON

Please check all  
dimensions on site prior  
commencing any work.

Sheet name

Fence PR Section

Page No.

D. PR. 4. 3f

Scale | 1 : 50

A3

Issue Number

Supervisore

Date: 23/06/2024