

Drawing No. 01


KEY

SCALE 1:100
@A3

01cm2cm3cm4cm5cm



01m2m3m4m5m

B		
A		
Rev.	Description	Init.
Client		
Mr Alok Goyale		
Project Title		
Existing garage to be demolished and construction of a granny annexe.		
Site address		
16 EIGHT AVENUE, HAYES, UB3 2EU BRICKS AND MORTAR ENTERPRISES 52 ALLENDALE AVENUE, SOUTHALL, UB1 2SW Mobile: 07956 959418 Email: info@bricksandmortarenterprises.com website www.bricksandmortarenterprises.com		
<small>All dimensions must be checked on site before commencing work. Do not scale from these drawings. Any deviations from plans or structural alterations are to be notified immediately. Any building works undertaken before all necessary Local Authority approvals have been obtained are at clients own risk. Any revised drawing or additional structural designs required after Local Authority approvals have been gained will form an additional cost to the client.</small>		
PLANNING ISSUE		

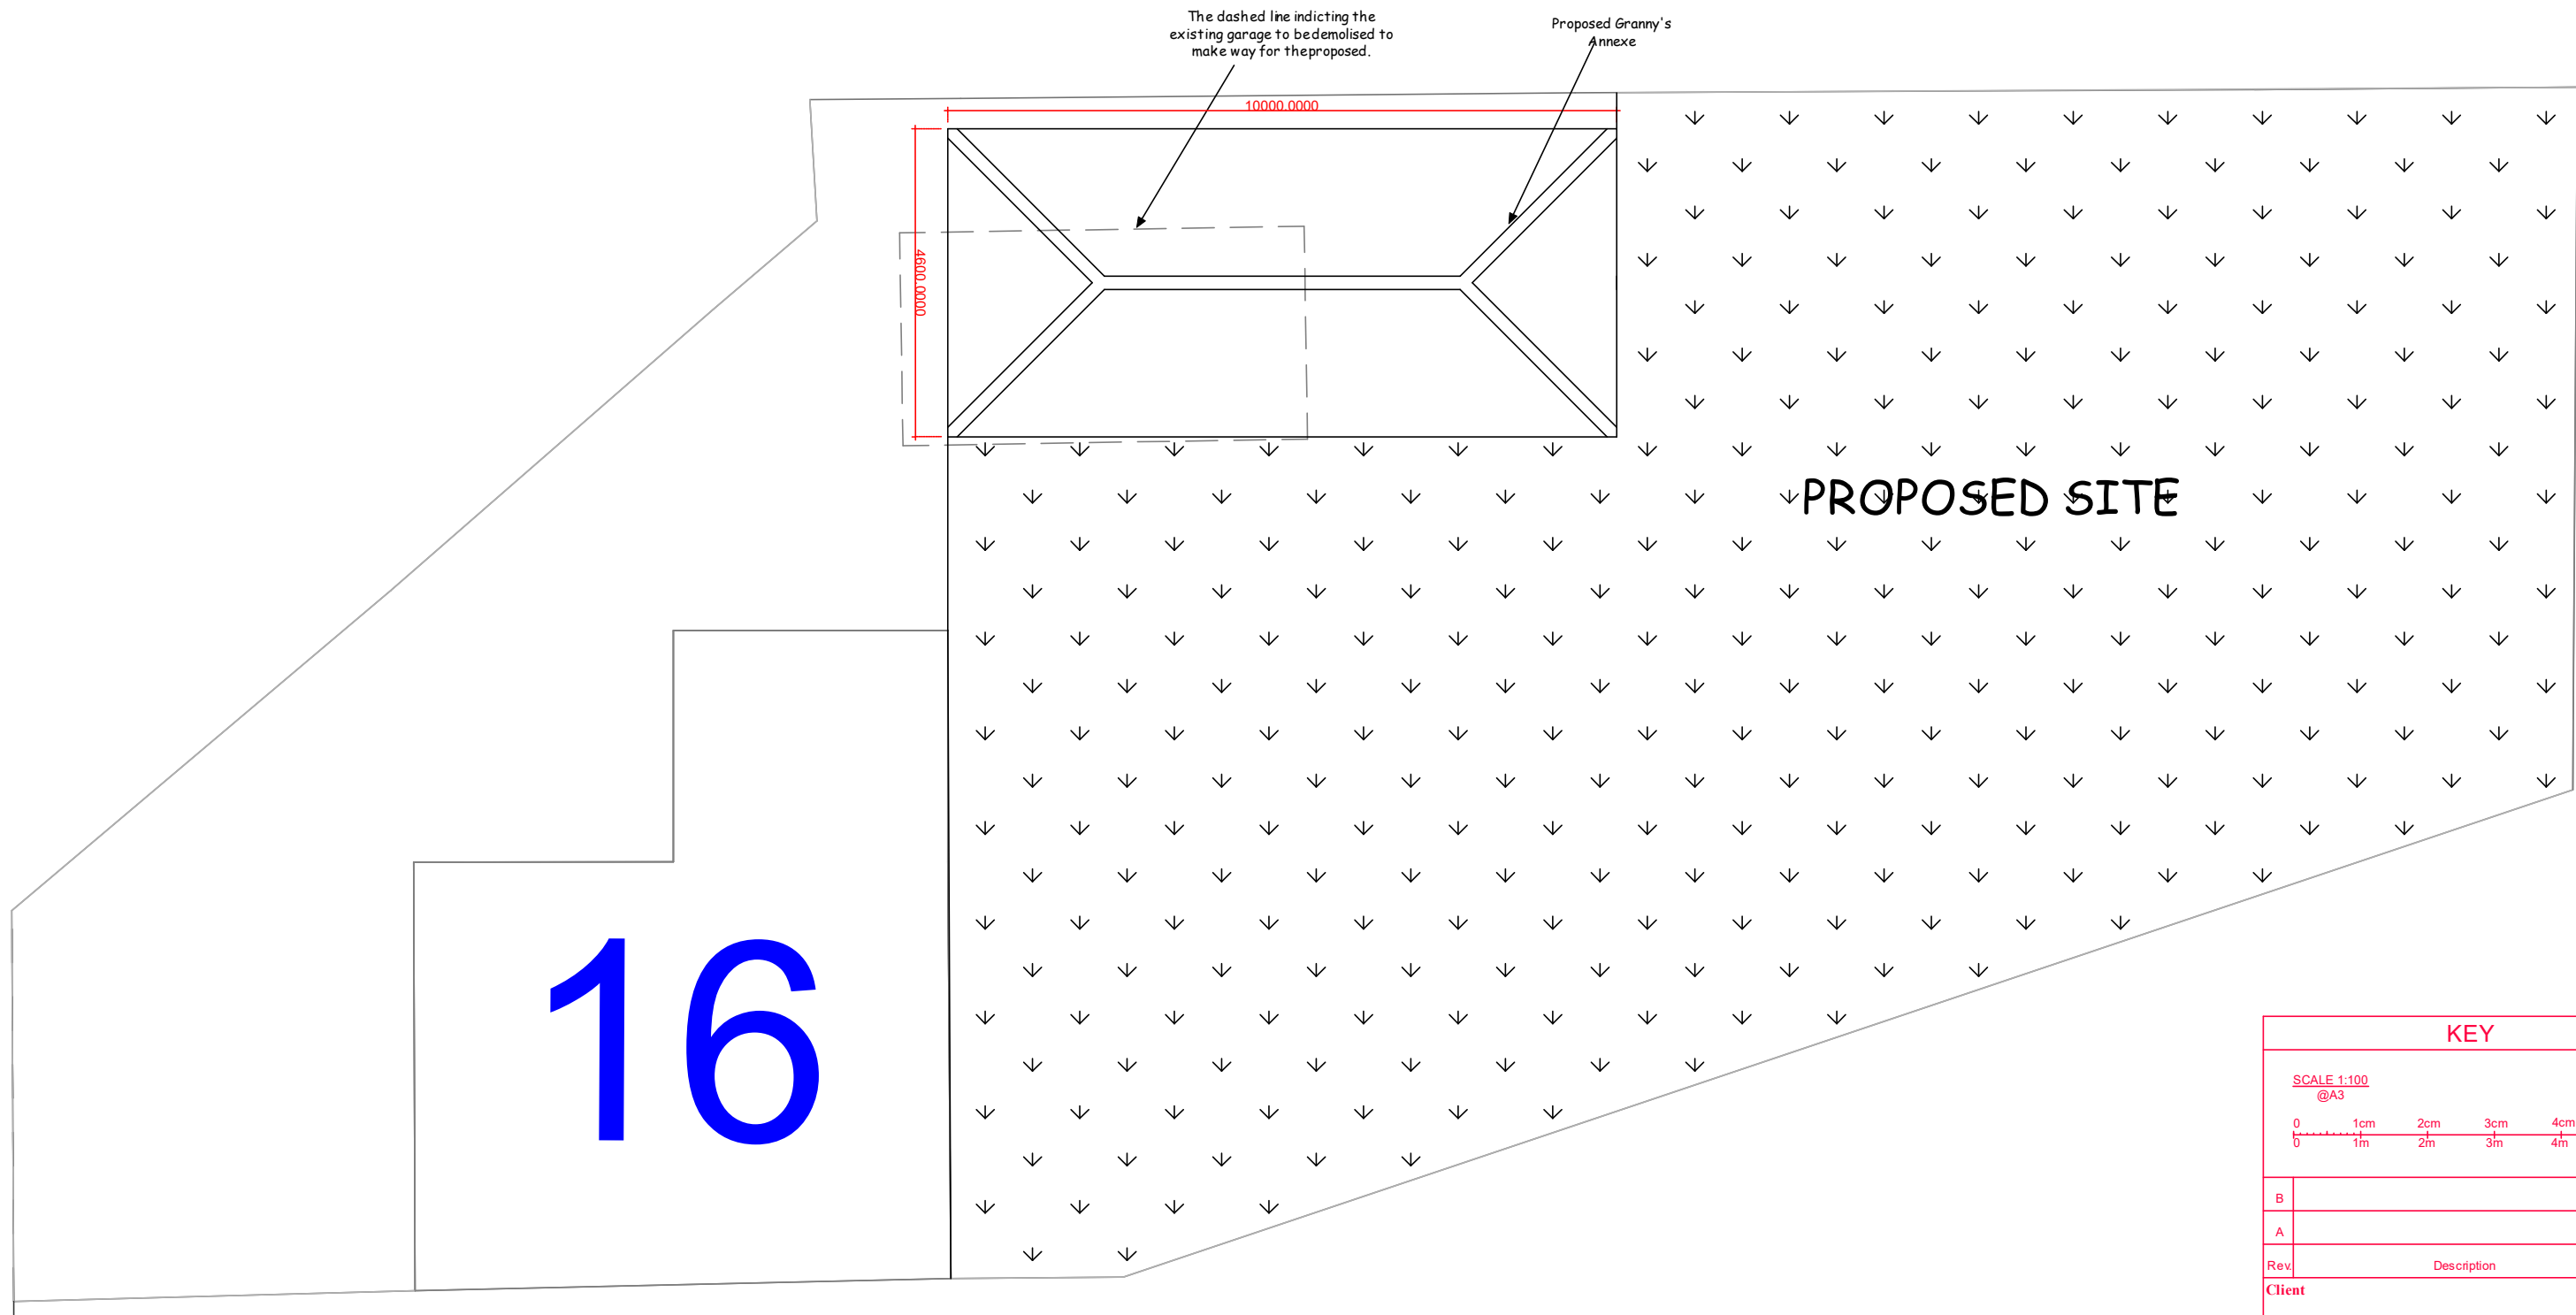


Drawing No. 02


KEY		
SCALE 1:100 @A3		
<div><div>01cm2cm3cm4cm5cm</div><div>01m2m3m4m5m</div></div>		
B		
A		
Rev	Description	Init.
Client		
Mr Alok Goyale		
Project Title		
Existing garage to be demolished and construction of a granny annexe.		
Site address		
16 EIGHT AVENUE, HAYES, UB3 2EU BRICKS AND MORTAR ENTERPRISES 52 ALLENDALE AVENUE, SOUTHALL, UB1 2SW Mobile: 07956 959418 Email: info@bricksandmortarenterprises.com website www.bricksandmortarenterprises.com		
All dimensions must be checked on site before commencing work. Do not scale from these drawings. Any deviations from plans or structural alterations are to be notified immediately. Any building works undertaken before all necessary Local Authority approvals have been obtained are at clients own risk. Any revised drawing or additional structural designs required after Local Authority approvals have been gained will form an additional cost to the client.		
PLANNING ISSUE		

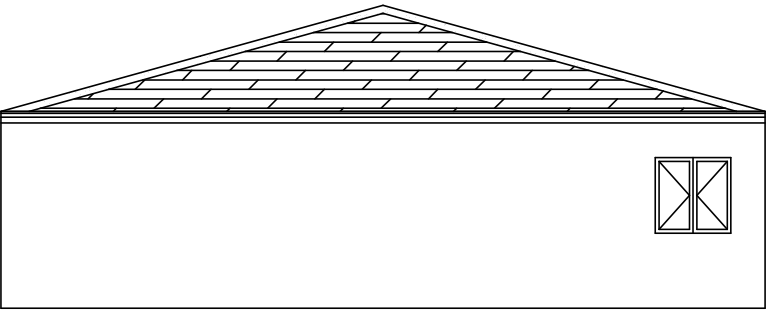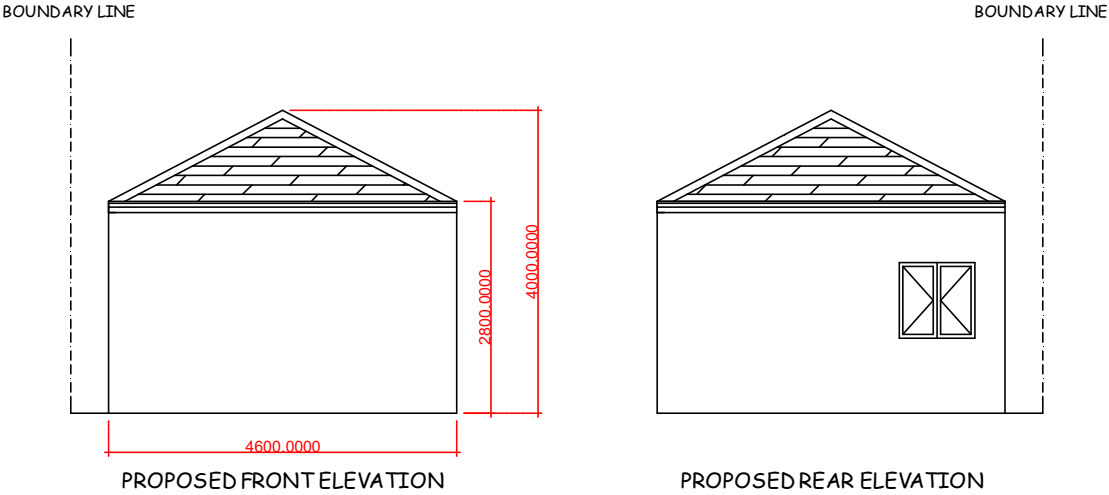


PROPOSED NORTH FACING ELEVATION

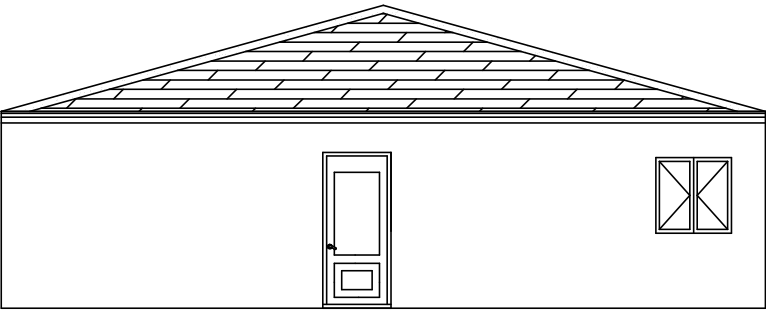

PROPOSED SOUTH FACING ELEVATION

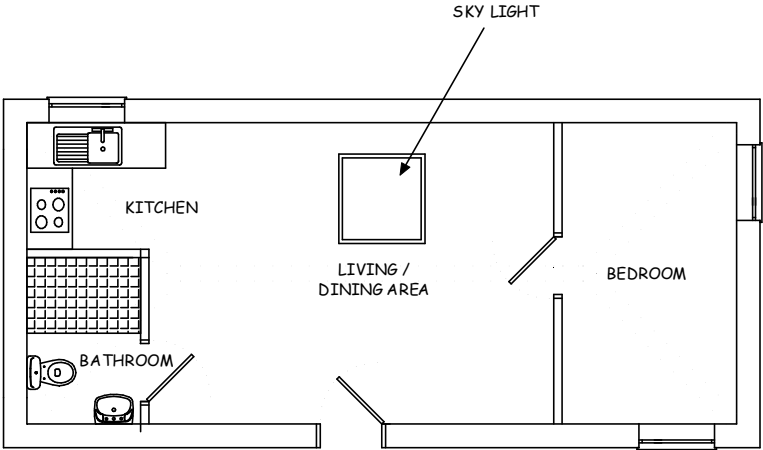

PROPOSED INTERNAL LAYOUT

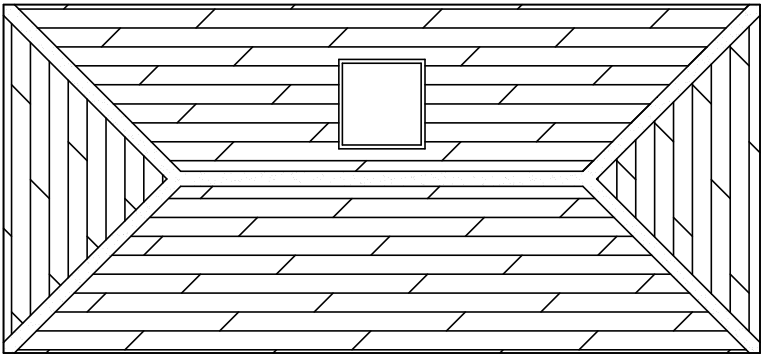

PROPOSED ROOF PLAN

KEY		
SCALE 1:100 @A3		
0 1cm 2cm 3cm 4cm 5cm 0 1m 2m 3m 4m 5m		
B		
A		
Rev.	Description	Init.
Client		
Mr Alok Goyale		
Project Title		
Existing garage to be demolished and construction of a granny annexe.		
Site address		
16 EIGHT AVENUE, HAYES, UB3 2EU BRICKS AND MORTAR ENTERPRISES 52 ALLENDALE AVENUE, SOUTHALL, UB1 2SW Mobile: 07956 959418 Email: info@bricksandmortarenterprises.com website www.bricksandmortarenterprises.com		
All dimensions must be checked on site before commencing work. Do not scale from these drawings. Any deviations from plans or structural alterations are to be notified immediately. Any building works undertaken before all necessary Local Authority approvals have been obtained are at clients own risk. Any revised drawing or additional structural designs required after Local Authority approvals have been gained will form an additional cost to the client.		
PLANNING ISSUE		